




North Elevation

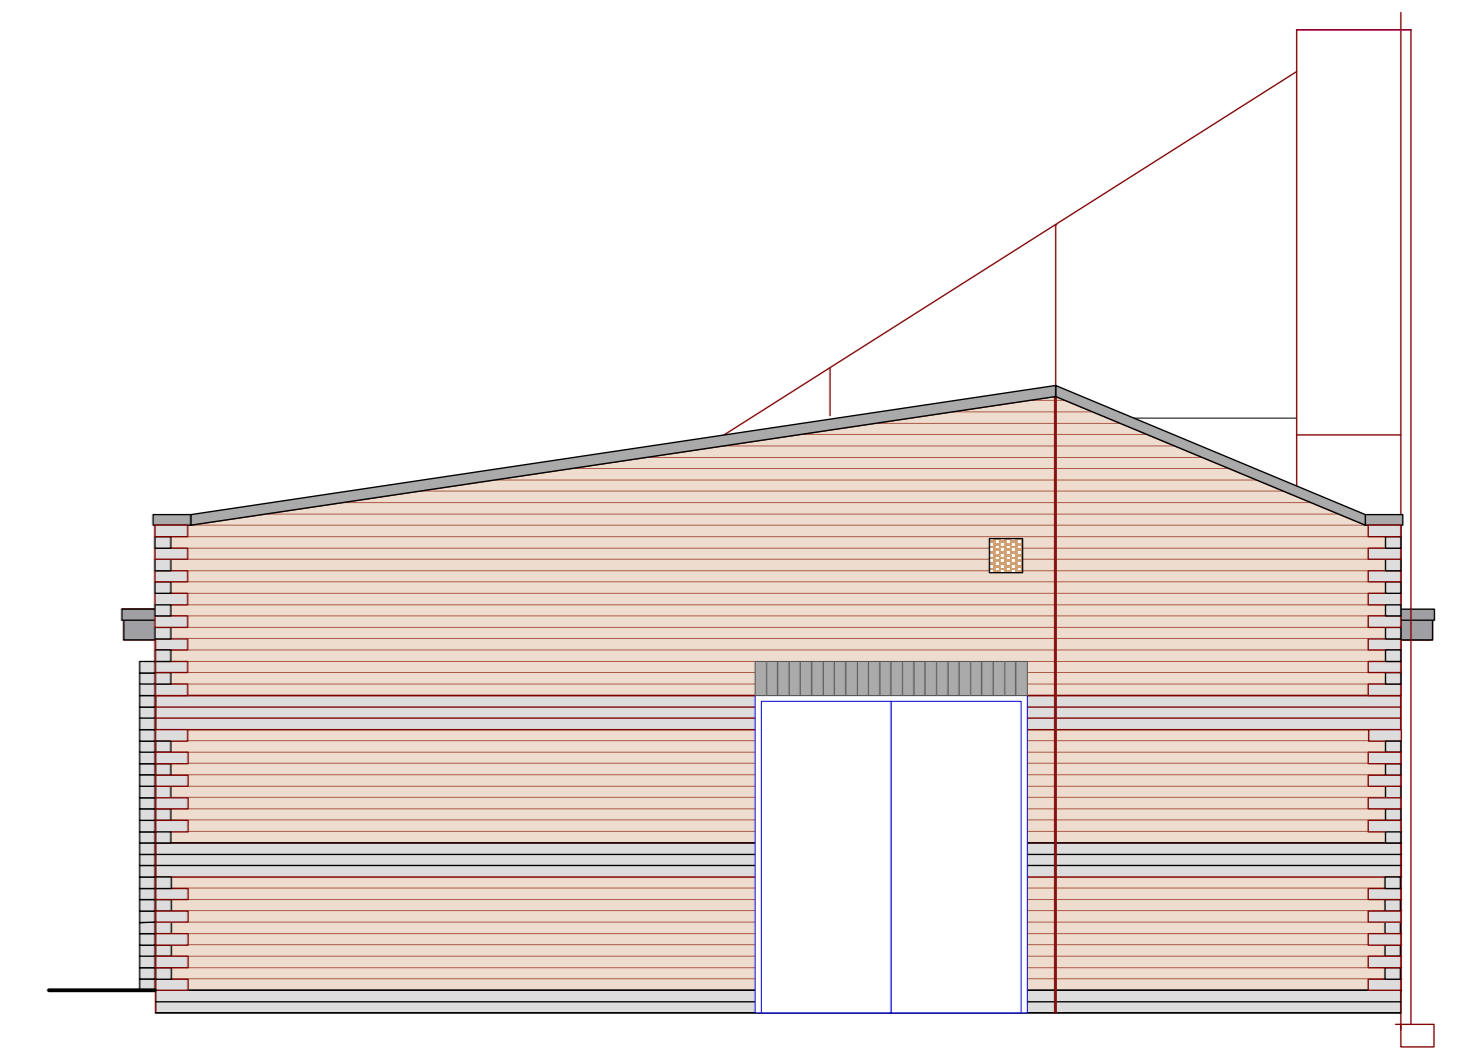


West Elevation

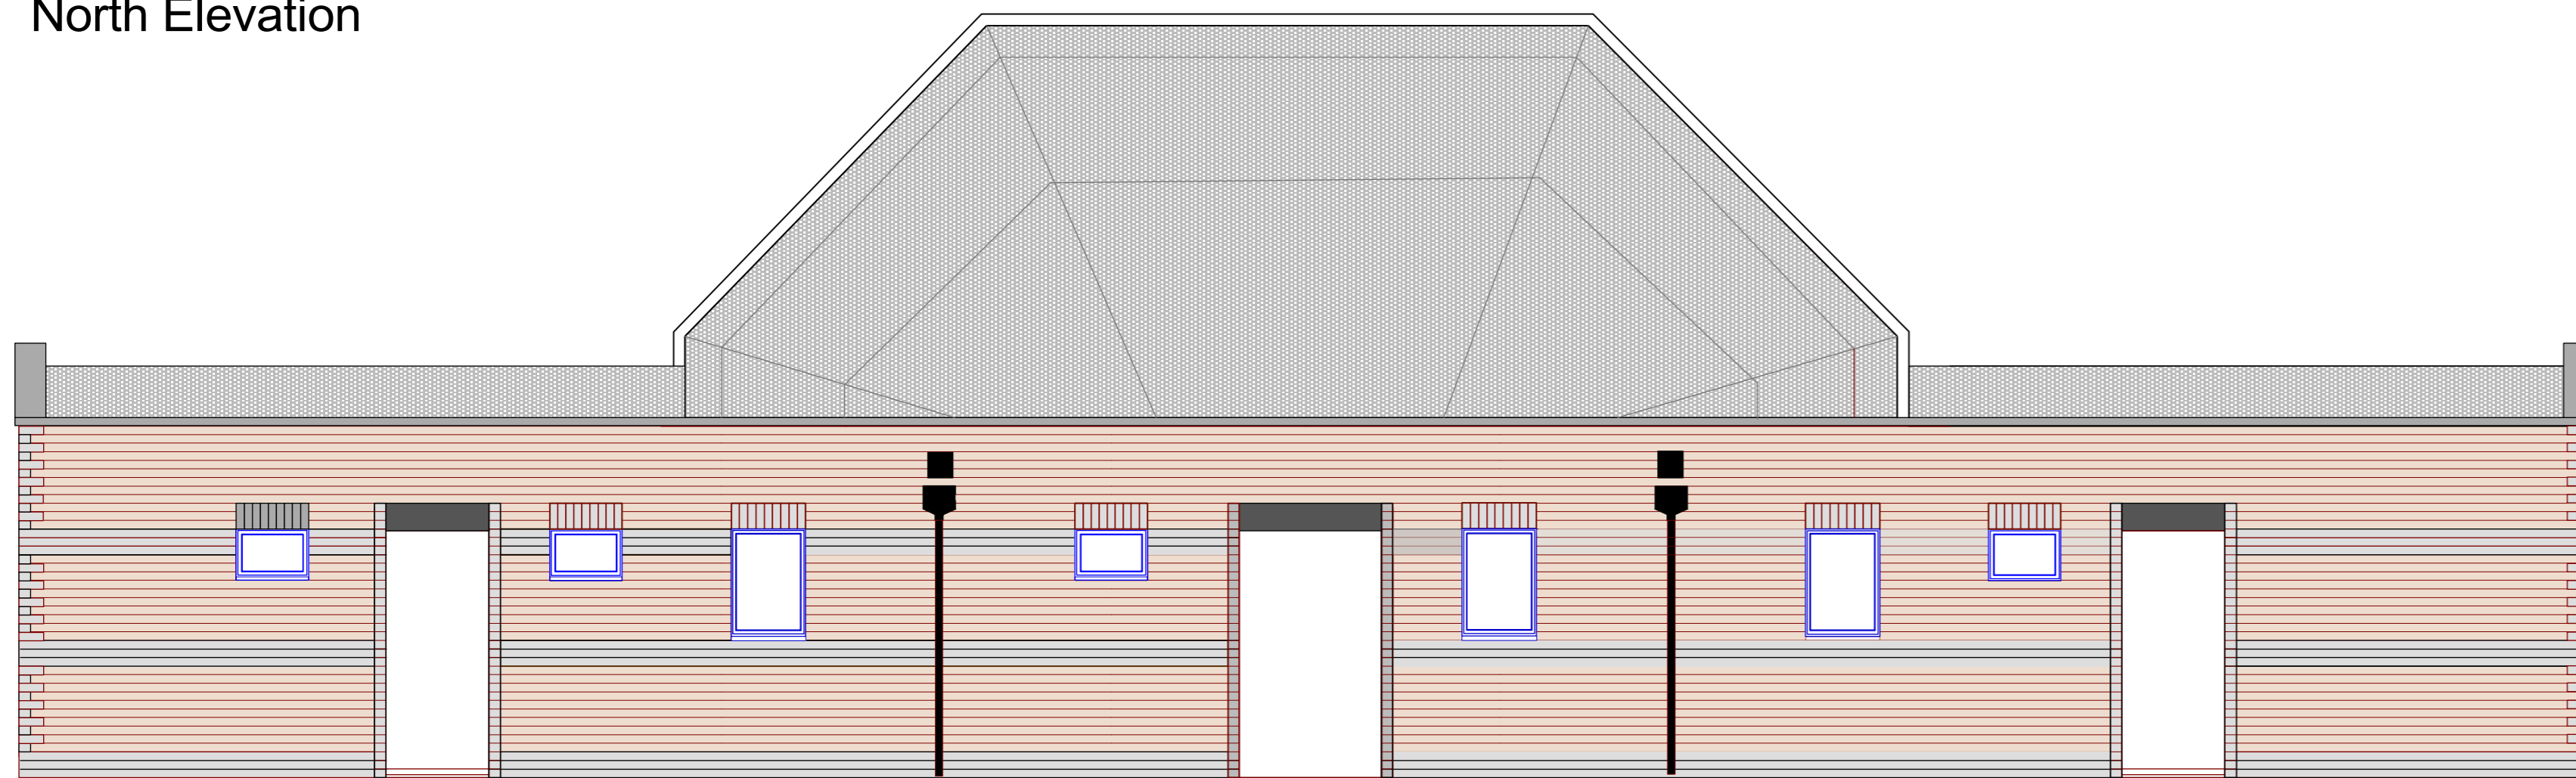

South Elevation

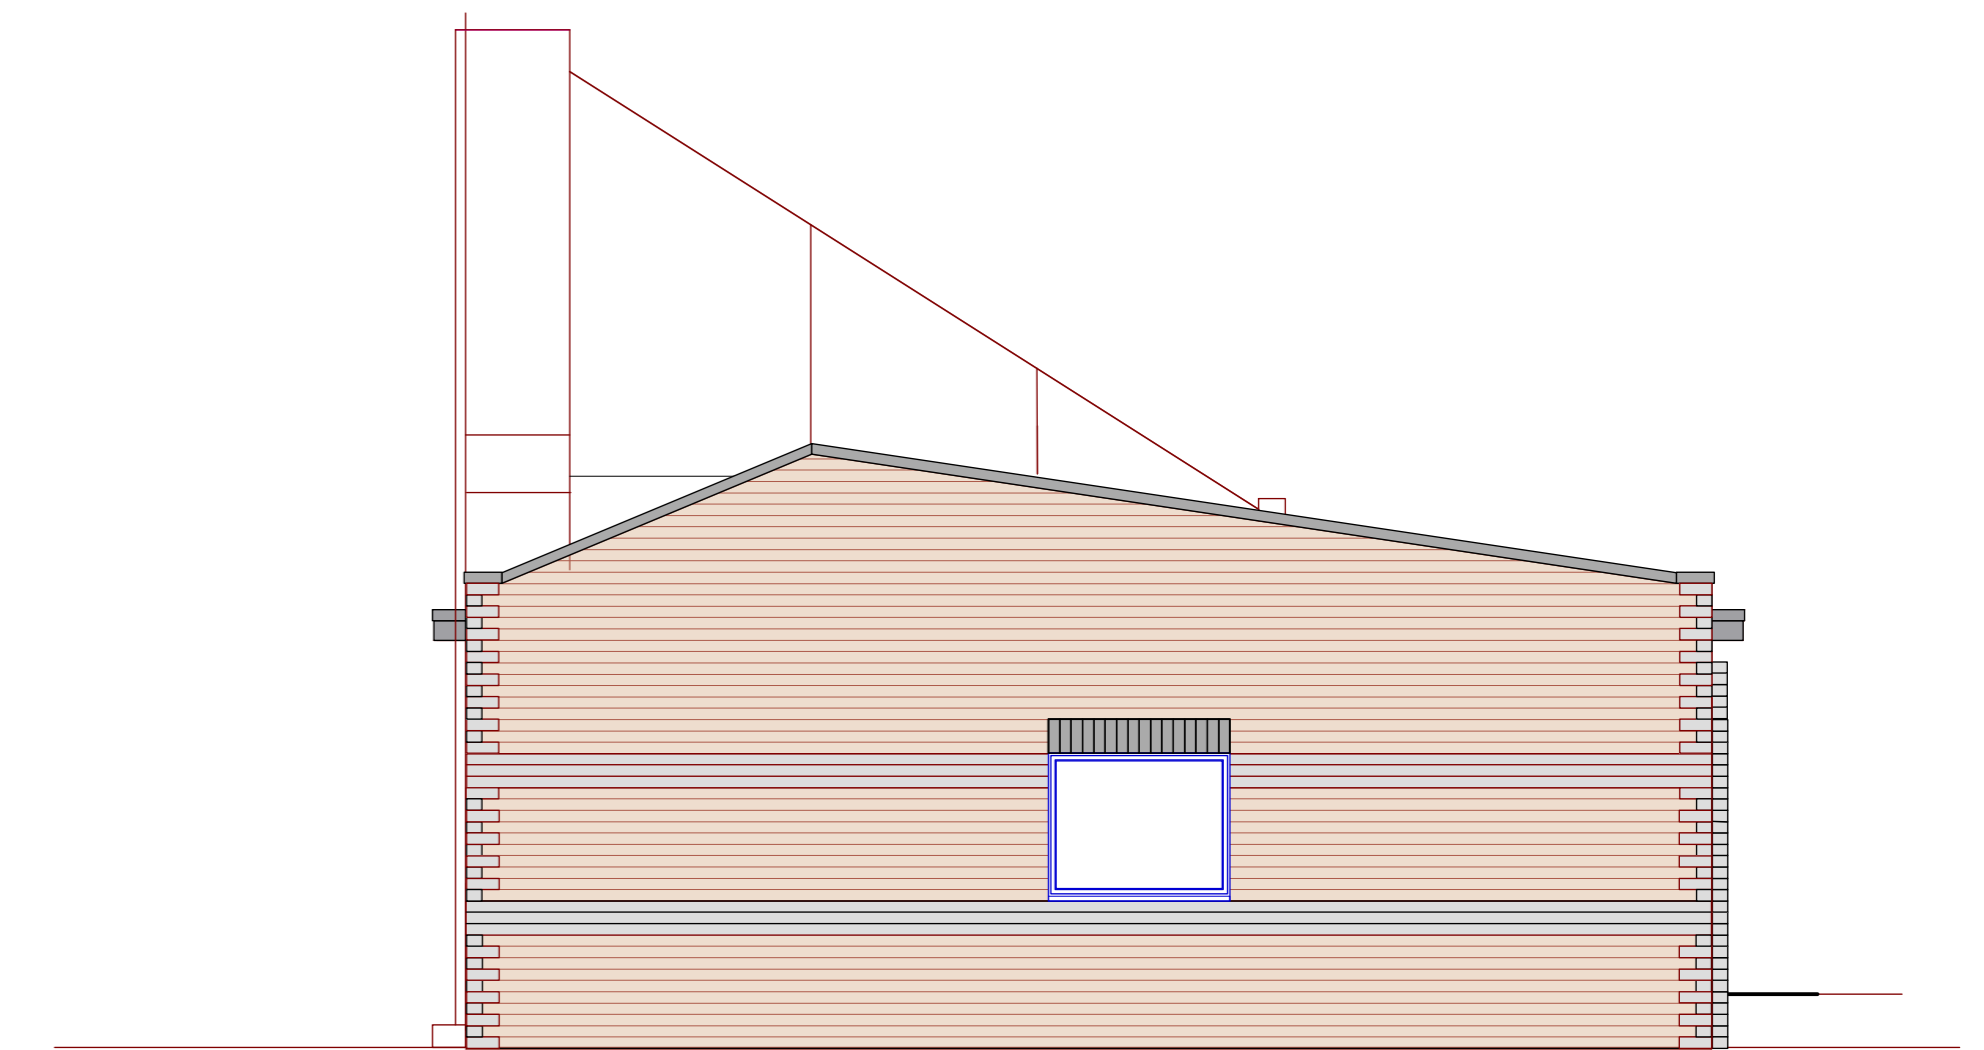

East Elevation

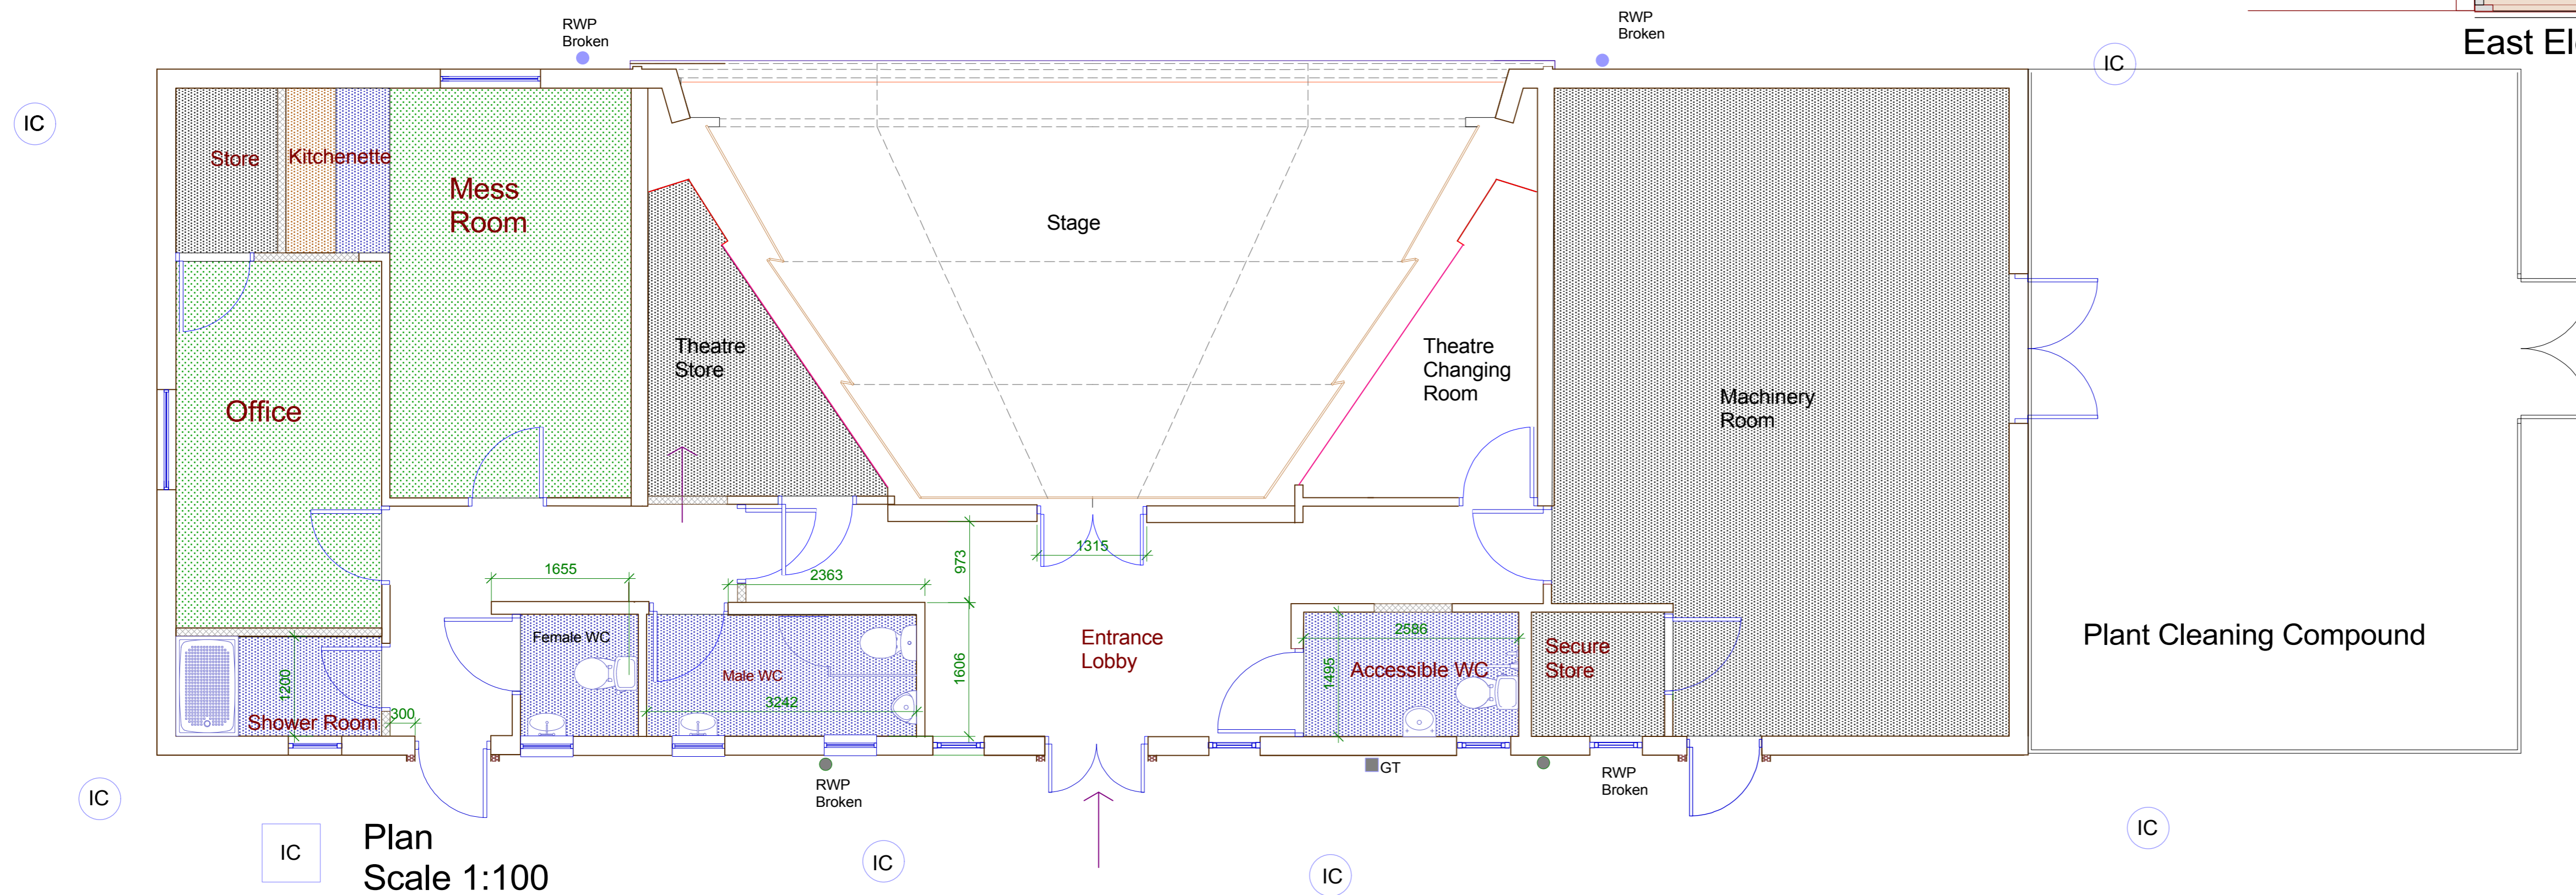

Plan Scale 1:100

REV	DESCRIPTION	DRAWN BY	DATE	APPROVED
<p>NPS LONDON LTD 3-4 Avocet House Trinity Way Chingford London E4 8TD Tel: 020 8523 6262 Fax: 020 8523 6300</p>  <p>www.nps.co.uk</p>				
PROJECT Open Air Theatre Lordship Recreation Ground N17 6HW		SUBJECT Proposed Plans & Elevations		
CLIENT Haringey Council		DATABASE	DATE 22 April 09	SCALE 1:50 @ A1
PROJECT NO. JPHAR05-1	DRAWING NO. 101	REV 1st Draft	DRAWN BY jm	CHECKED BY
<small>© NPS This drawing may not be reproduced in any form without prior written agreement</small>				