


**PEDESTRIAN and CYCLE ZONE**

Mon - Fri  
8:00 - 9:15am  
2:30 - 3:45pm

Except permit holders **SS09**

Site Plan - Extent of School Street  
1:2000

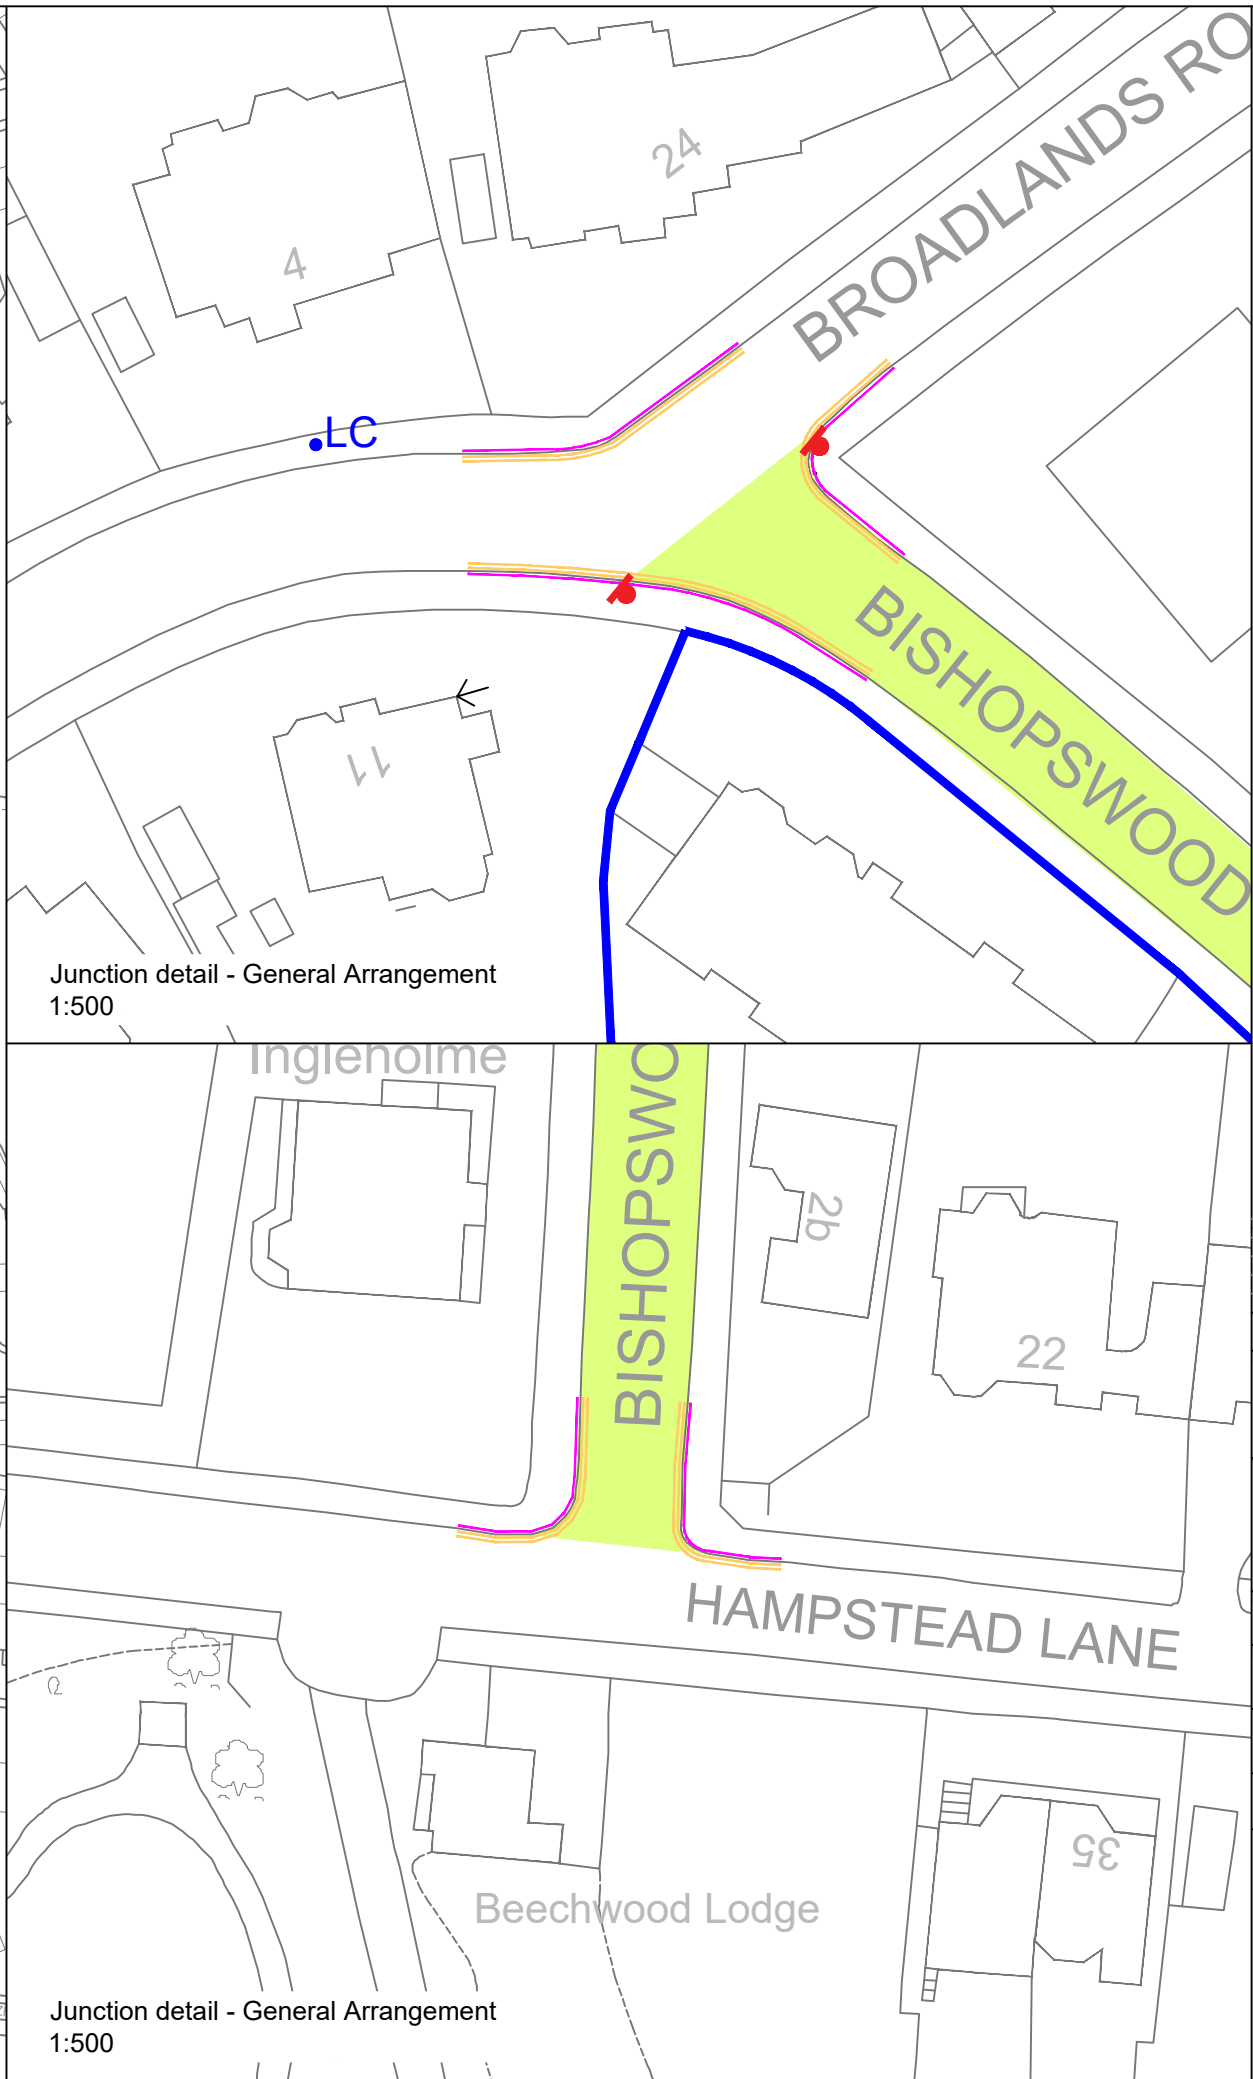


Junction detail - General Arrangement  
1:500

Junction detail - General Arrangement  
1:500

This product includes mapping data licensed from Ordnance Survey with the permission of HMSO © Crown Copyright LBH 2021. All rights reserved. License number 100019199.

**NOTES:**

- Proposed School Street
- Proposed cycle/ped zone sign & post
- Properties eligible for a school street exemption permit
- Existing double yellow road marking
- Proposed no loading at any time restriction (double kerb blips)
- LC Proposed lamp column for CCTV installation
- Existing one-way traffic flow

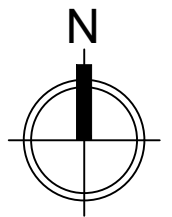

Rev	Description	Checked	Date
Project: School Street Batch 1			
Title: The Highgate Junior School			
Path: S:\ENSR\Scr\High\Str\FAIR\Sustainable Transport\TPP Group\			
Designed: AH	Drawn: AH	Checked: ##	
Scale: 1:2000 & 1:500 @A3		Date Drawing Created: 21.01.21	
Drg. No: RJHWP-###-ref			Rev: -

**ENVIRONMENT & NEIGHBOURHOODS**  
5th Floor, Alexandra House, 10 Station Road, Wood Green, London N22 7TR  
Tel: 020 8489 0000 Fax: 020 8489 1251  
Director Place and Sustainability: Lyn Garner

