

## AS EXISTING

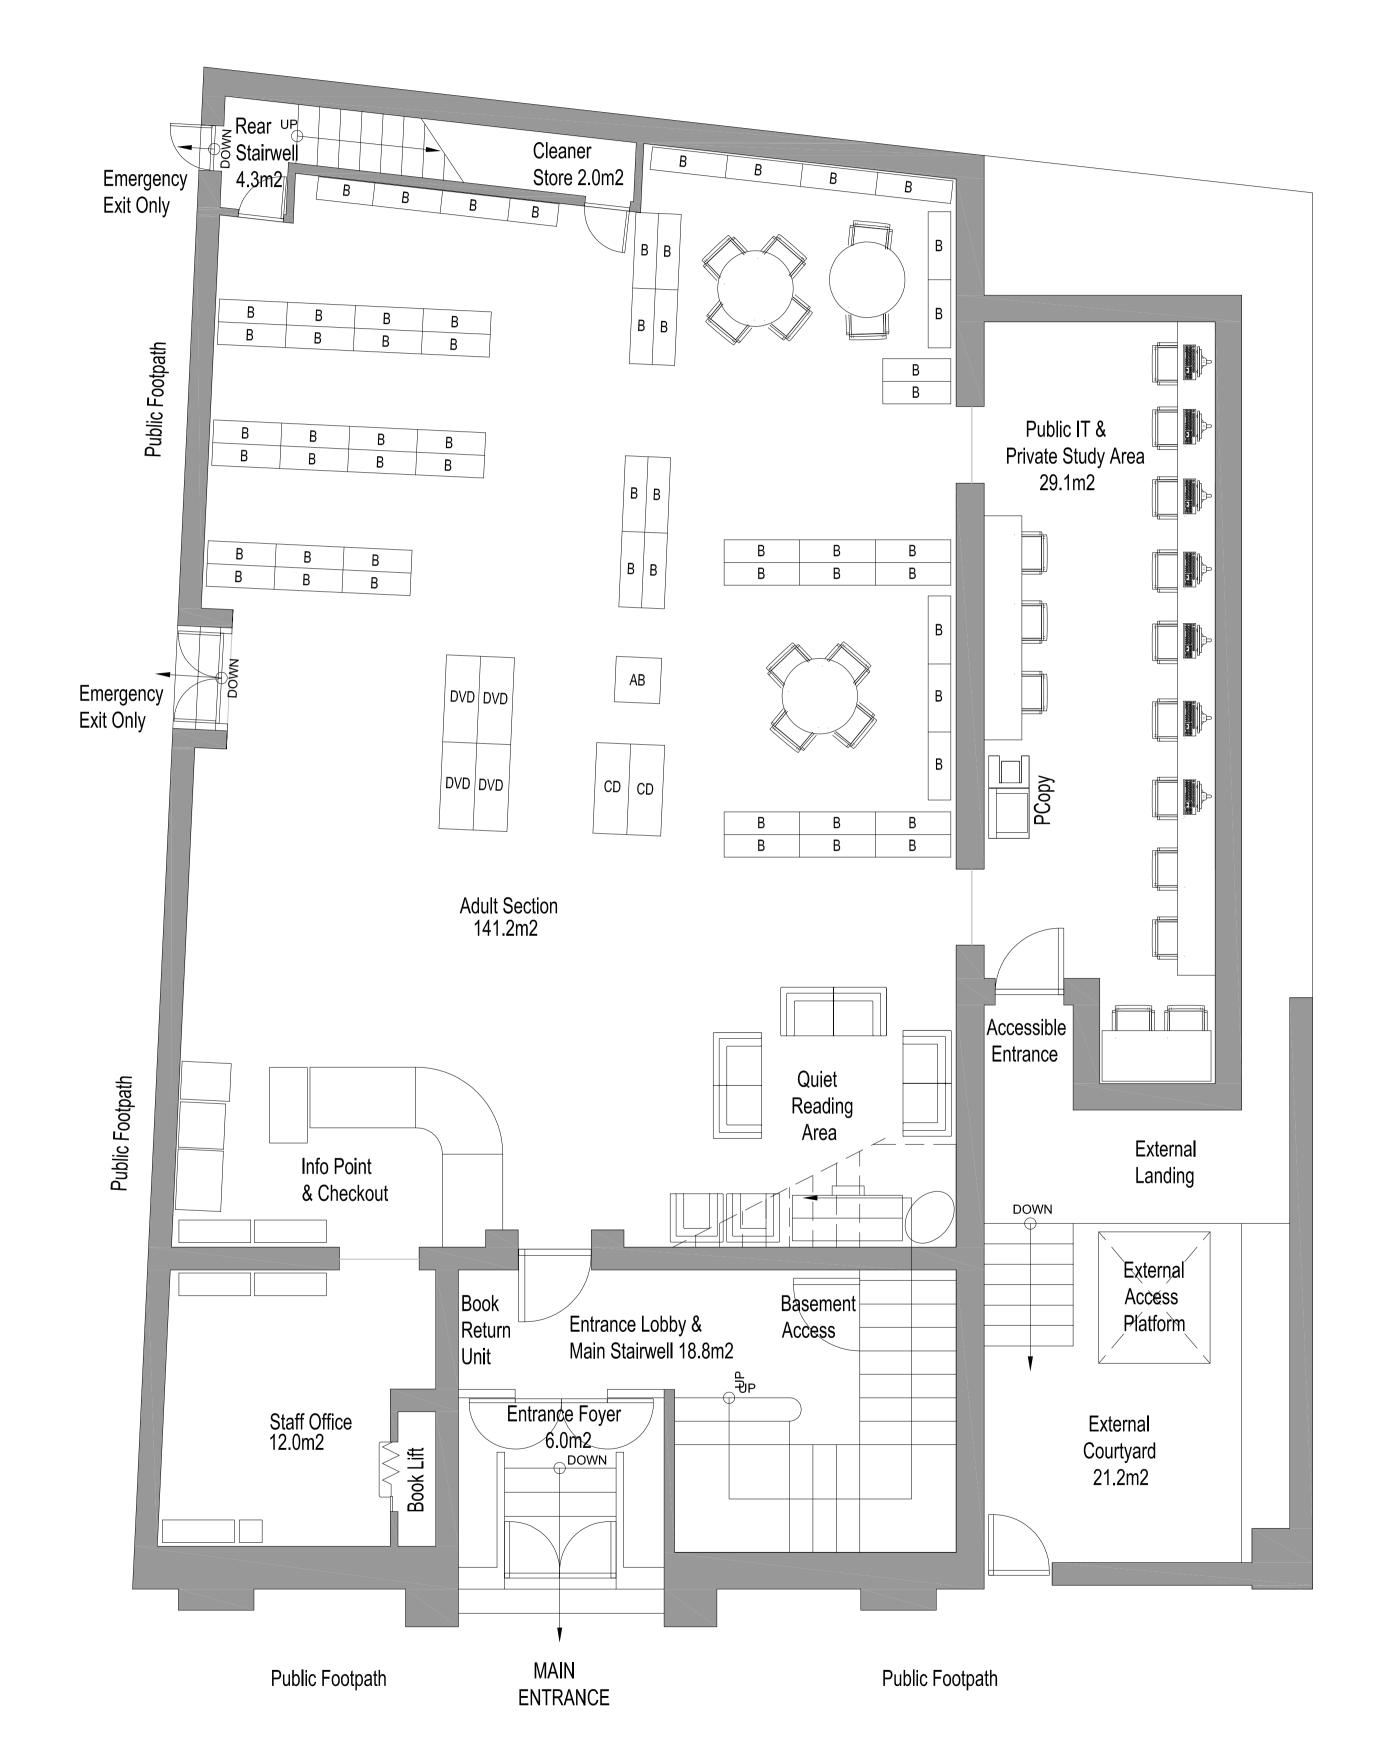

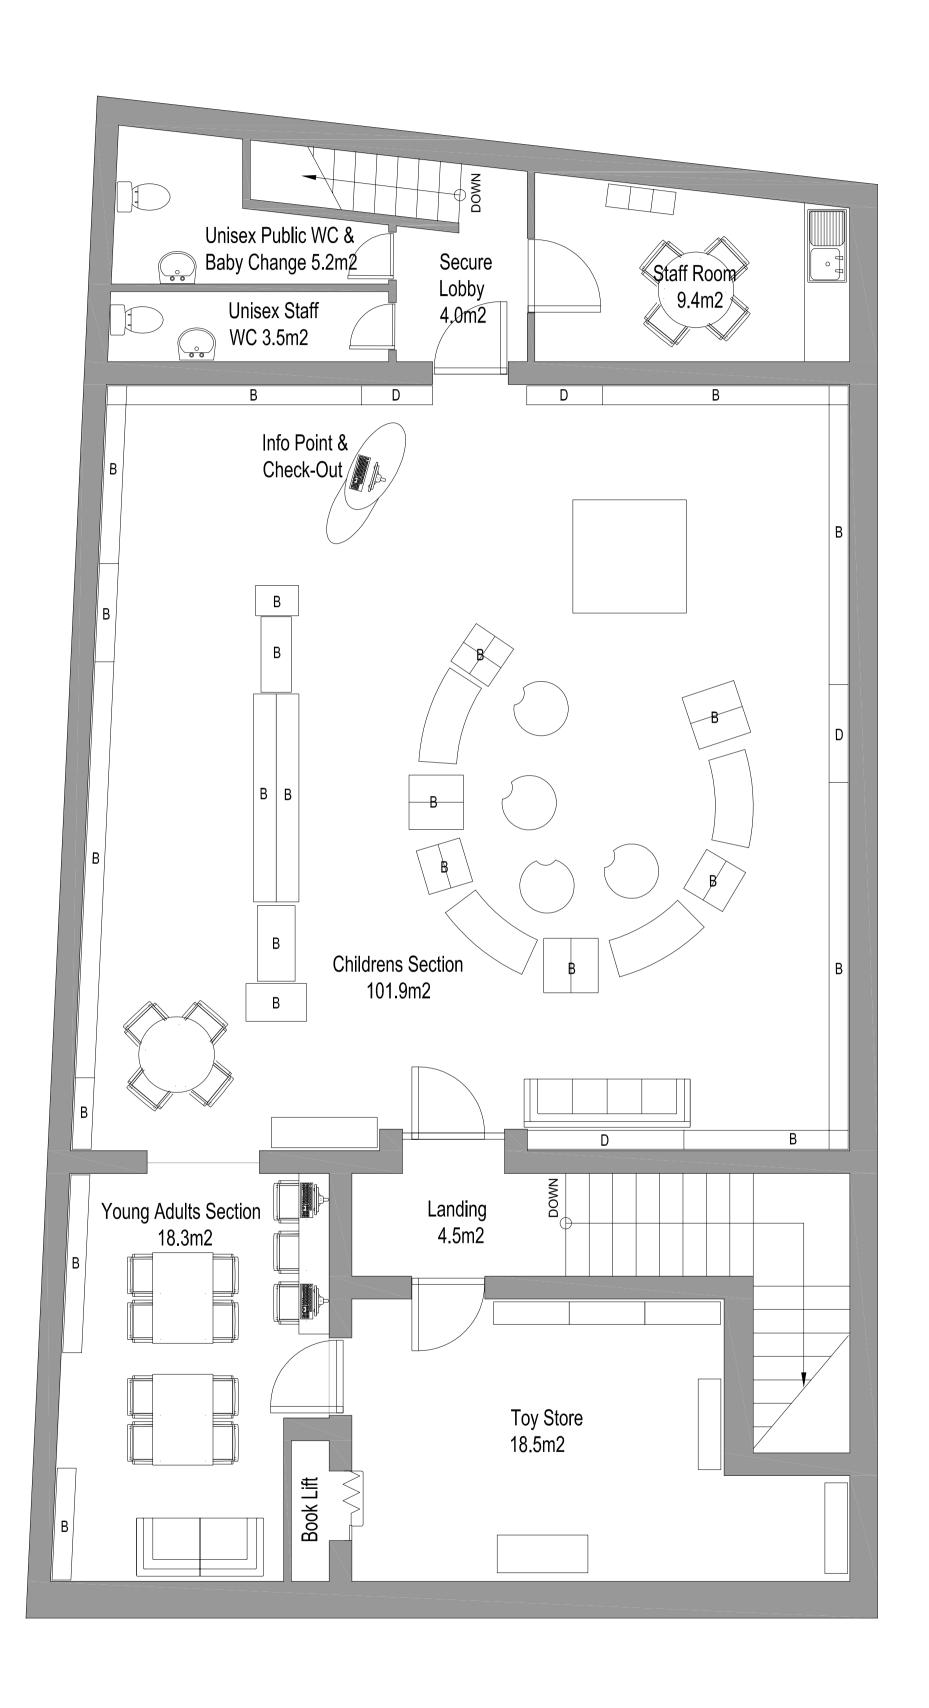

Ground Floor

First Floor

ALL DIMENSIONS, LEVELS AND CLEARANCES TO BE CHECKED ON SITE PRIOR TO WORKS COMMENCING THIS DRAWING SHOULD BE READ IN CONJUNCTION WITH ALL OTHER PROJECT RELATED DRAWINGS, SPECIFICATIONS AND DOCUMENTS AS PART OF A SINGLE PROJECT PACKAGE. ANY DISCREPANCY BETWEEN THIS DRAWING, OTHER DRAWINGS FORMING PART OF THIS CONTRACT, OR THE SPECIFICATION / BILLS OF QUANTITIES MUST BE CLARIFIED BEFORE COMMENCEMENT OF ANY WORK OR ORDERING OF ANY MATERIALS. PLEASE CONSULT THE AUTHOR OR PROJECT MANAGER SHOULD THE READER REQUIRE CLARIFICATION ON ANY PART OF THIS DRAWING. THE COPYRIGHT OF THE DRAWING AND DESIGN IS THE PROPERTY OF THE COMPANY. THIS INFORMATION HAS BEEN ISSUED UNDER SPECIFIC TERMS FOR THIS PROJECT AND MAY ONLY BE USED AND REPRODUCED ACCORDINGLY. NOTES P2 | 22.09.15 | TF | MB | Preliminary 2 - Post Client Review P1 02.09.15 TF MB Preliminary 1 - For Client Review
Rev Date By Chk Comment FRANKHAM Frankham Consultancy Group Limited SIDCUP OFFICE Irene House Five Arches Business Estate Maidstone Road, Sidcup, Kent.DA14 5AE T: 020 8309 7777 F: 020 8309 7890 RDS HEATH OFFICE 1st Floor, 21 Perrymount Road, Haywards Heath. RH16 3TP T:01444 444900 F:01444 455642 LONDON OFFICE FICE 3rd Floor,
Baird House,
15-17 St Cross St,
London. EC1N 8UW
T: 020 7651 0790
F: 020 7248 3144 Client: Haringey Council Project Title: FEASIBILITY STUDY Muswell Hill Library **Proposed Adaptions** & Transformation Drawing Title: Ground & First Floor Plan Layouts As Existing PRELIMINARY ISSUE Drawn By: Designed By: Checked By: Approved By
TF TF MB MB Original Issue Date: Scale @ A1: 02/09/2015 Job No/ File Ref Originator Zone Level МВ

Type Discipline Number Suitability Revision DR B 2001 S0 P2