


Belmont Recreation Ground

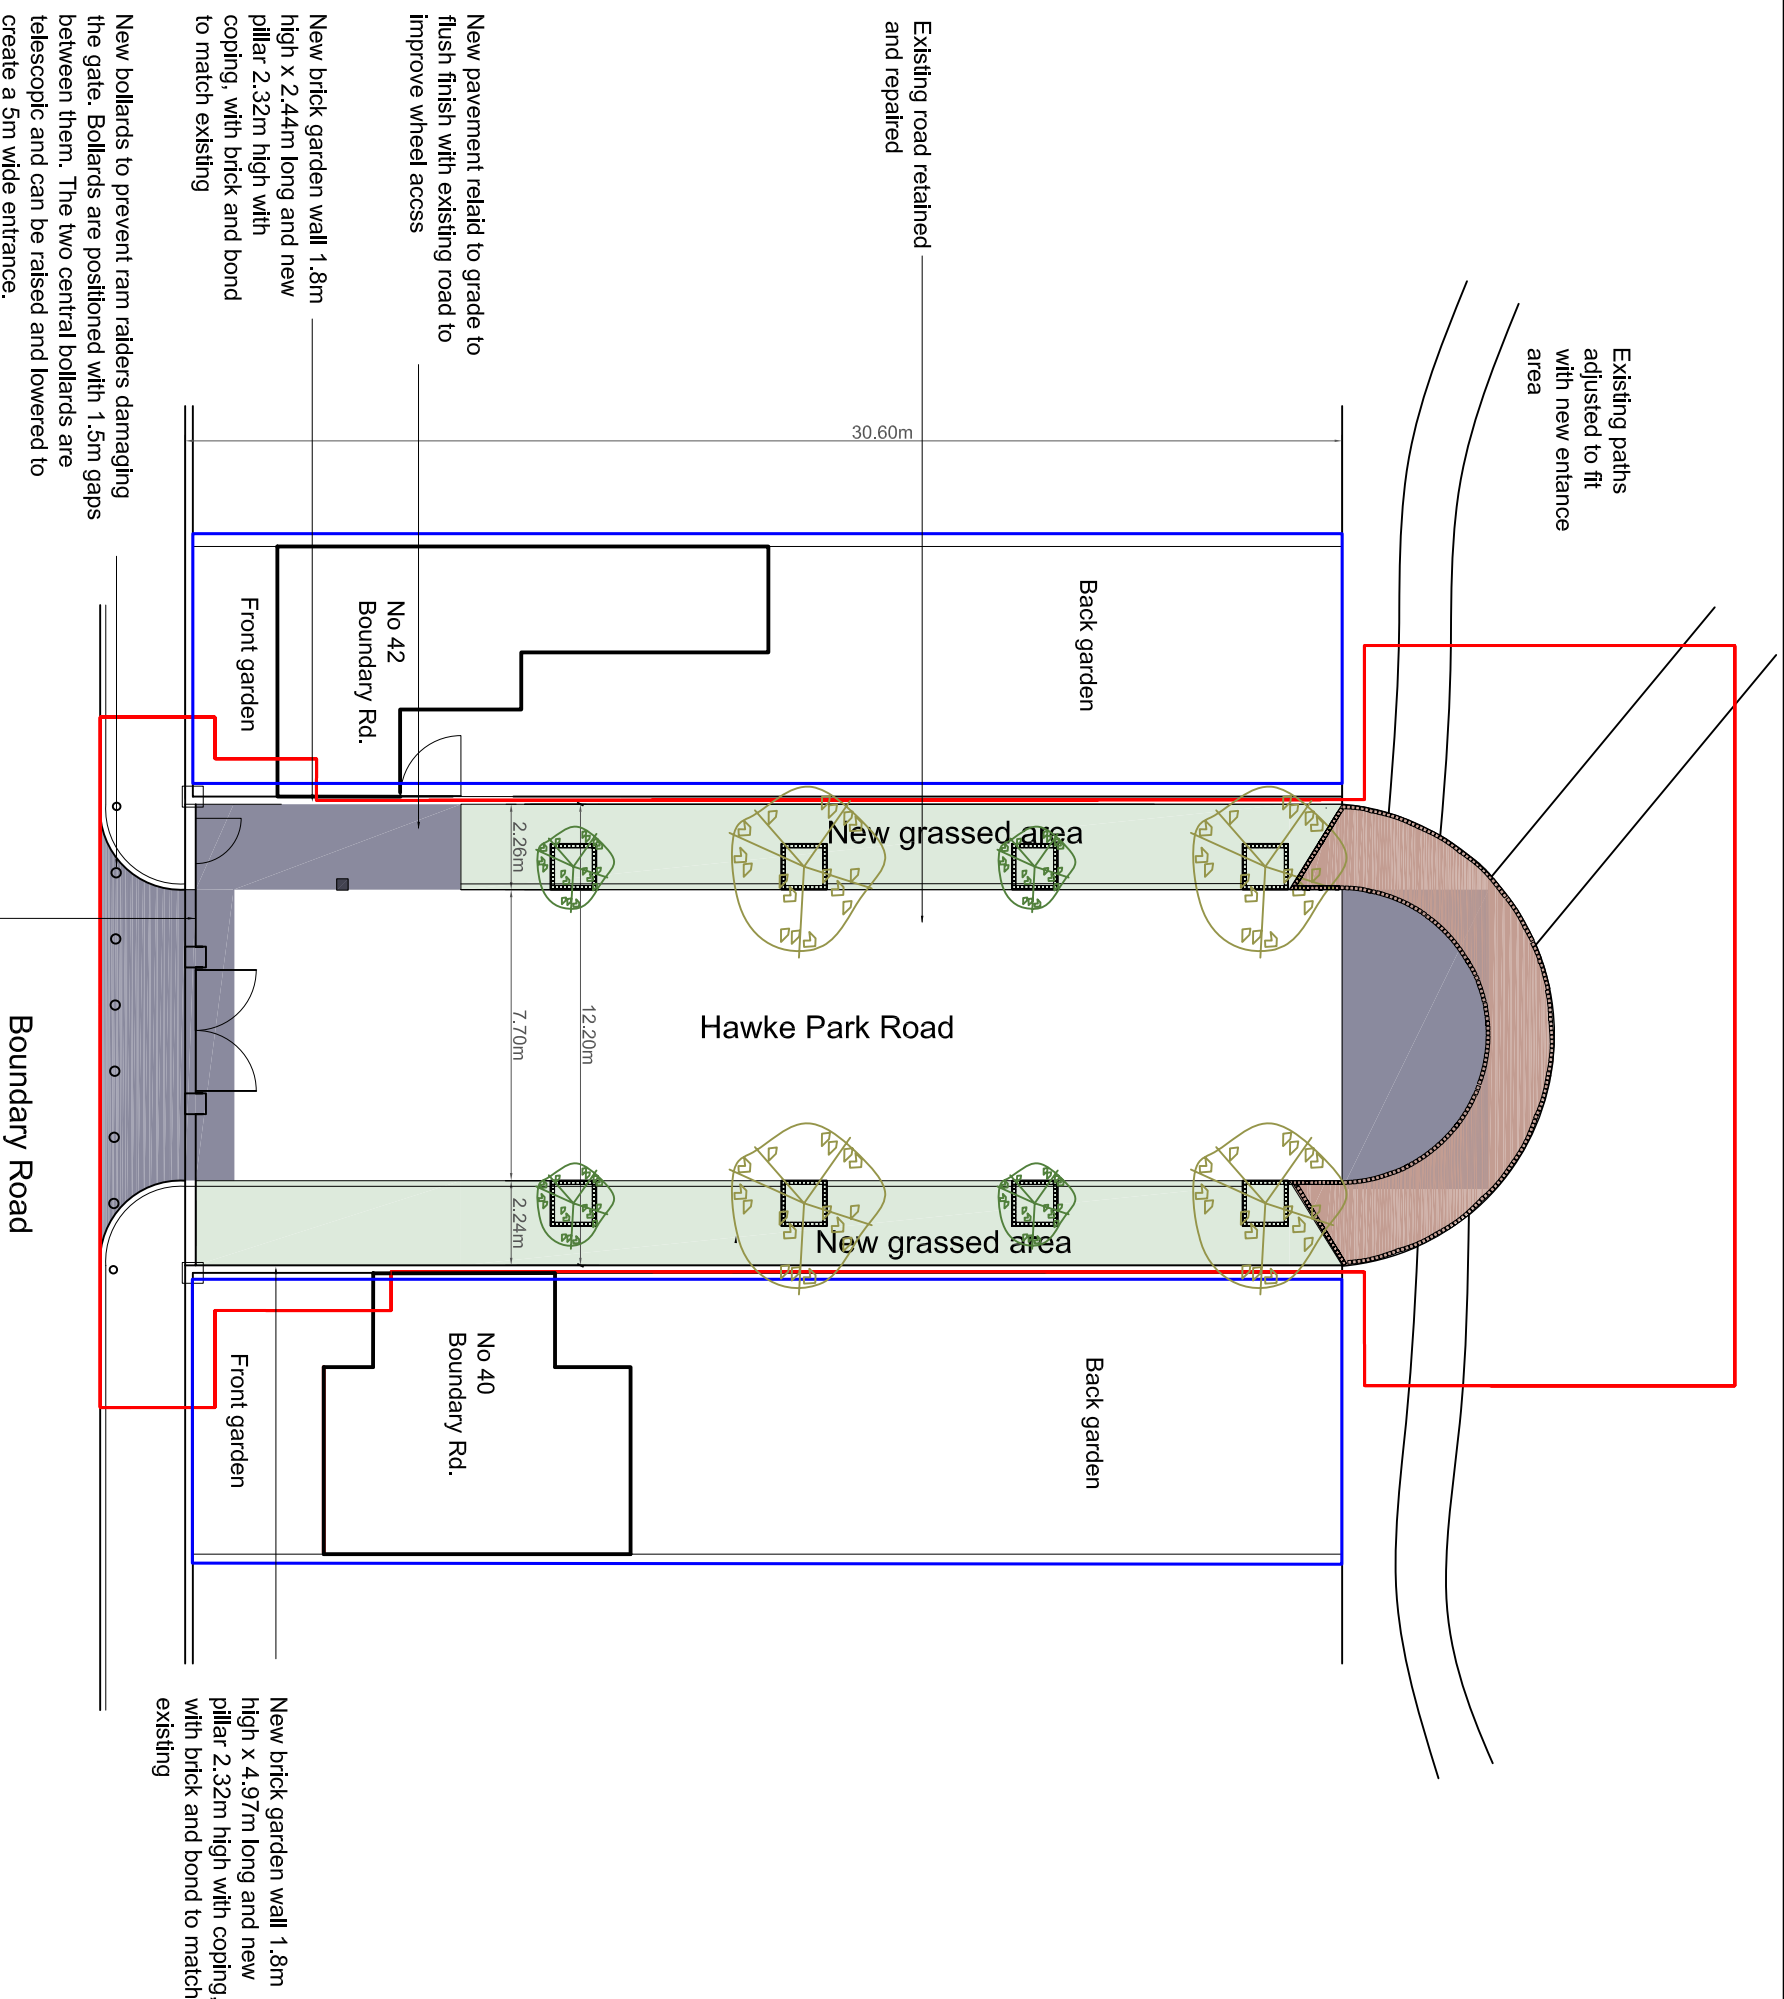

Key

- New tree-Prunus "Kanzan"
- New tree-Tilia tomentosa "Silver Lime"

- New grass laid on site of pavement

- Site boundary

- Land owned by others within the site boundary

- Granite sett trim

- Red tarmac

- Tarmac dressed with stone settings

- Granite sets

- Existing lamp posts



THIS DOCUMENT SHOULD NOT BE REPRODUCED OR USED IN ANY MANNER WITHOUT THE WRITTEN PERMISSION OF GROUNDWORK. GROUNDWORK WAS COMMISSIONED BY BELMONT RECREATION GROUND AND THE DOCUMENT IS THE PROPERTY OF GROUNDWORK. BELMONT RECREATION GROUND IS A CHARITABLE TRUST.

Rev	Date	Description	Checked

Groundwork North London
 12 Bardon Street
 M1 3LL
 Tel: 020 7278 1514
 Fax: 020 7278 1515
 www.groundwork-uk.org.uk



Belmont Recreation Ground, Hawke Road Entrance:
 Proposed layout

Date	28 September 2007	Drawn	AD	Checked	TLM
Scale	1:200@A3				
Dwg No.	A817-09-104				