


- Notes
- 1) TAPERS TO BE 39M LONG, CONES AT 3M CTRS, LAMPS AT 9M CTRS
 - 2) WORKS ACCESS TO BE INSTALLED PRIOR TO COMMENCEMENT OF WORKS.
 - 3) 500mm SAFETY ZONE TO BE PROVIDED AT WORK AREAS
 - 4) ALL PEDESTRIAN MANAGEMENT BY OTHERS

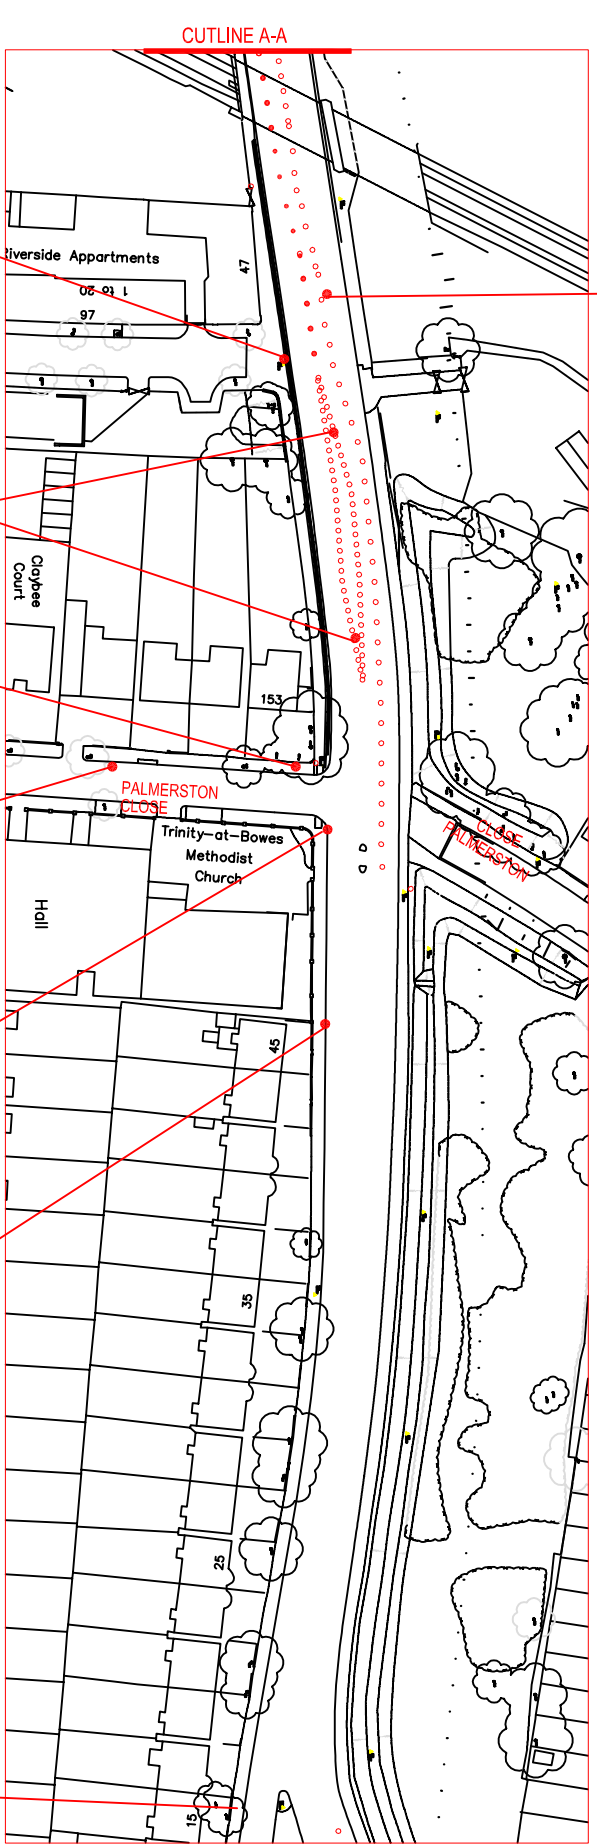

REV	Amendment	Date	Drawn by	Date	Checked by	Date	Scale	Drawing no
			SCW	15/12/10	RJW	15/12/10	N.T.S	CD 2461-104
Scheme A406 BOUNDS GREEN SAFETY & ENVIRONMENTAL IMPROVEMENT SCHEME			Client TRANSPORT FOR LONDON			<p>Blue Arrow Traffic Management Ltd Sophie Hounie, Chief, Lane, Boxon, Chelsea SW7 3P Telephone: 01229 751781 Fax: 01229 751782 © copyright 2010</p>		
Title REMOVAL OF NORTH BRIDGE PIER AT PYMES CLOSE			Consultant HYDER CONSULTING (UK) LTD					
			Main Contractor SKANSKA INFRASTRUCTURE SERVICES LTD					