


OPTION 1

Ground Floor

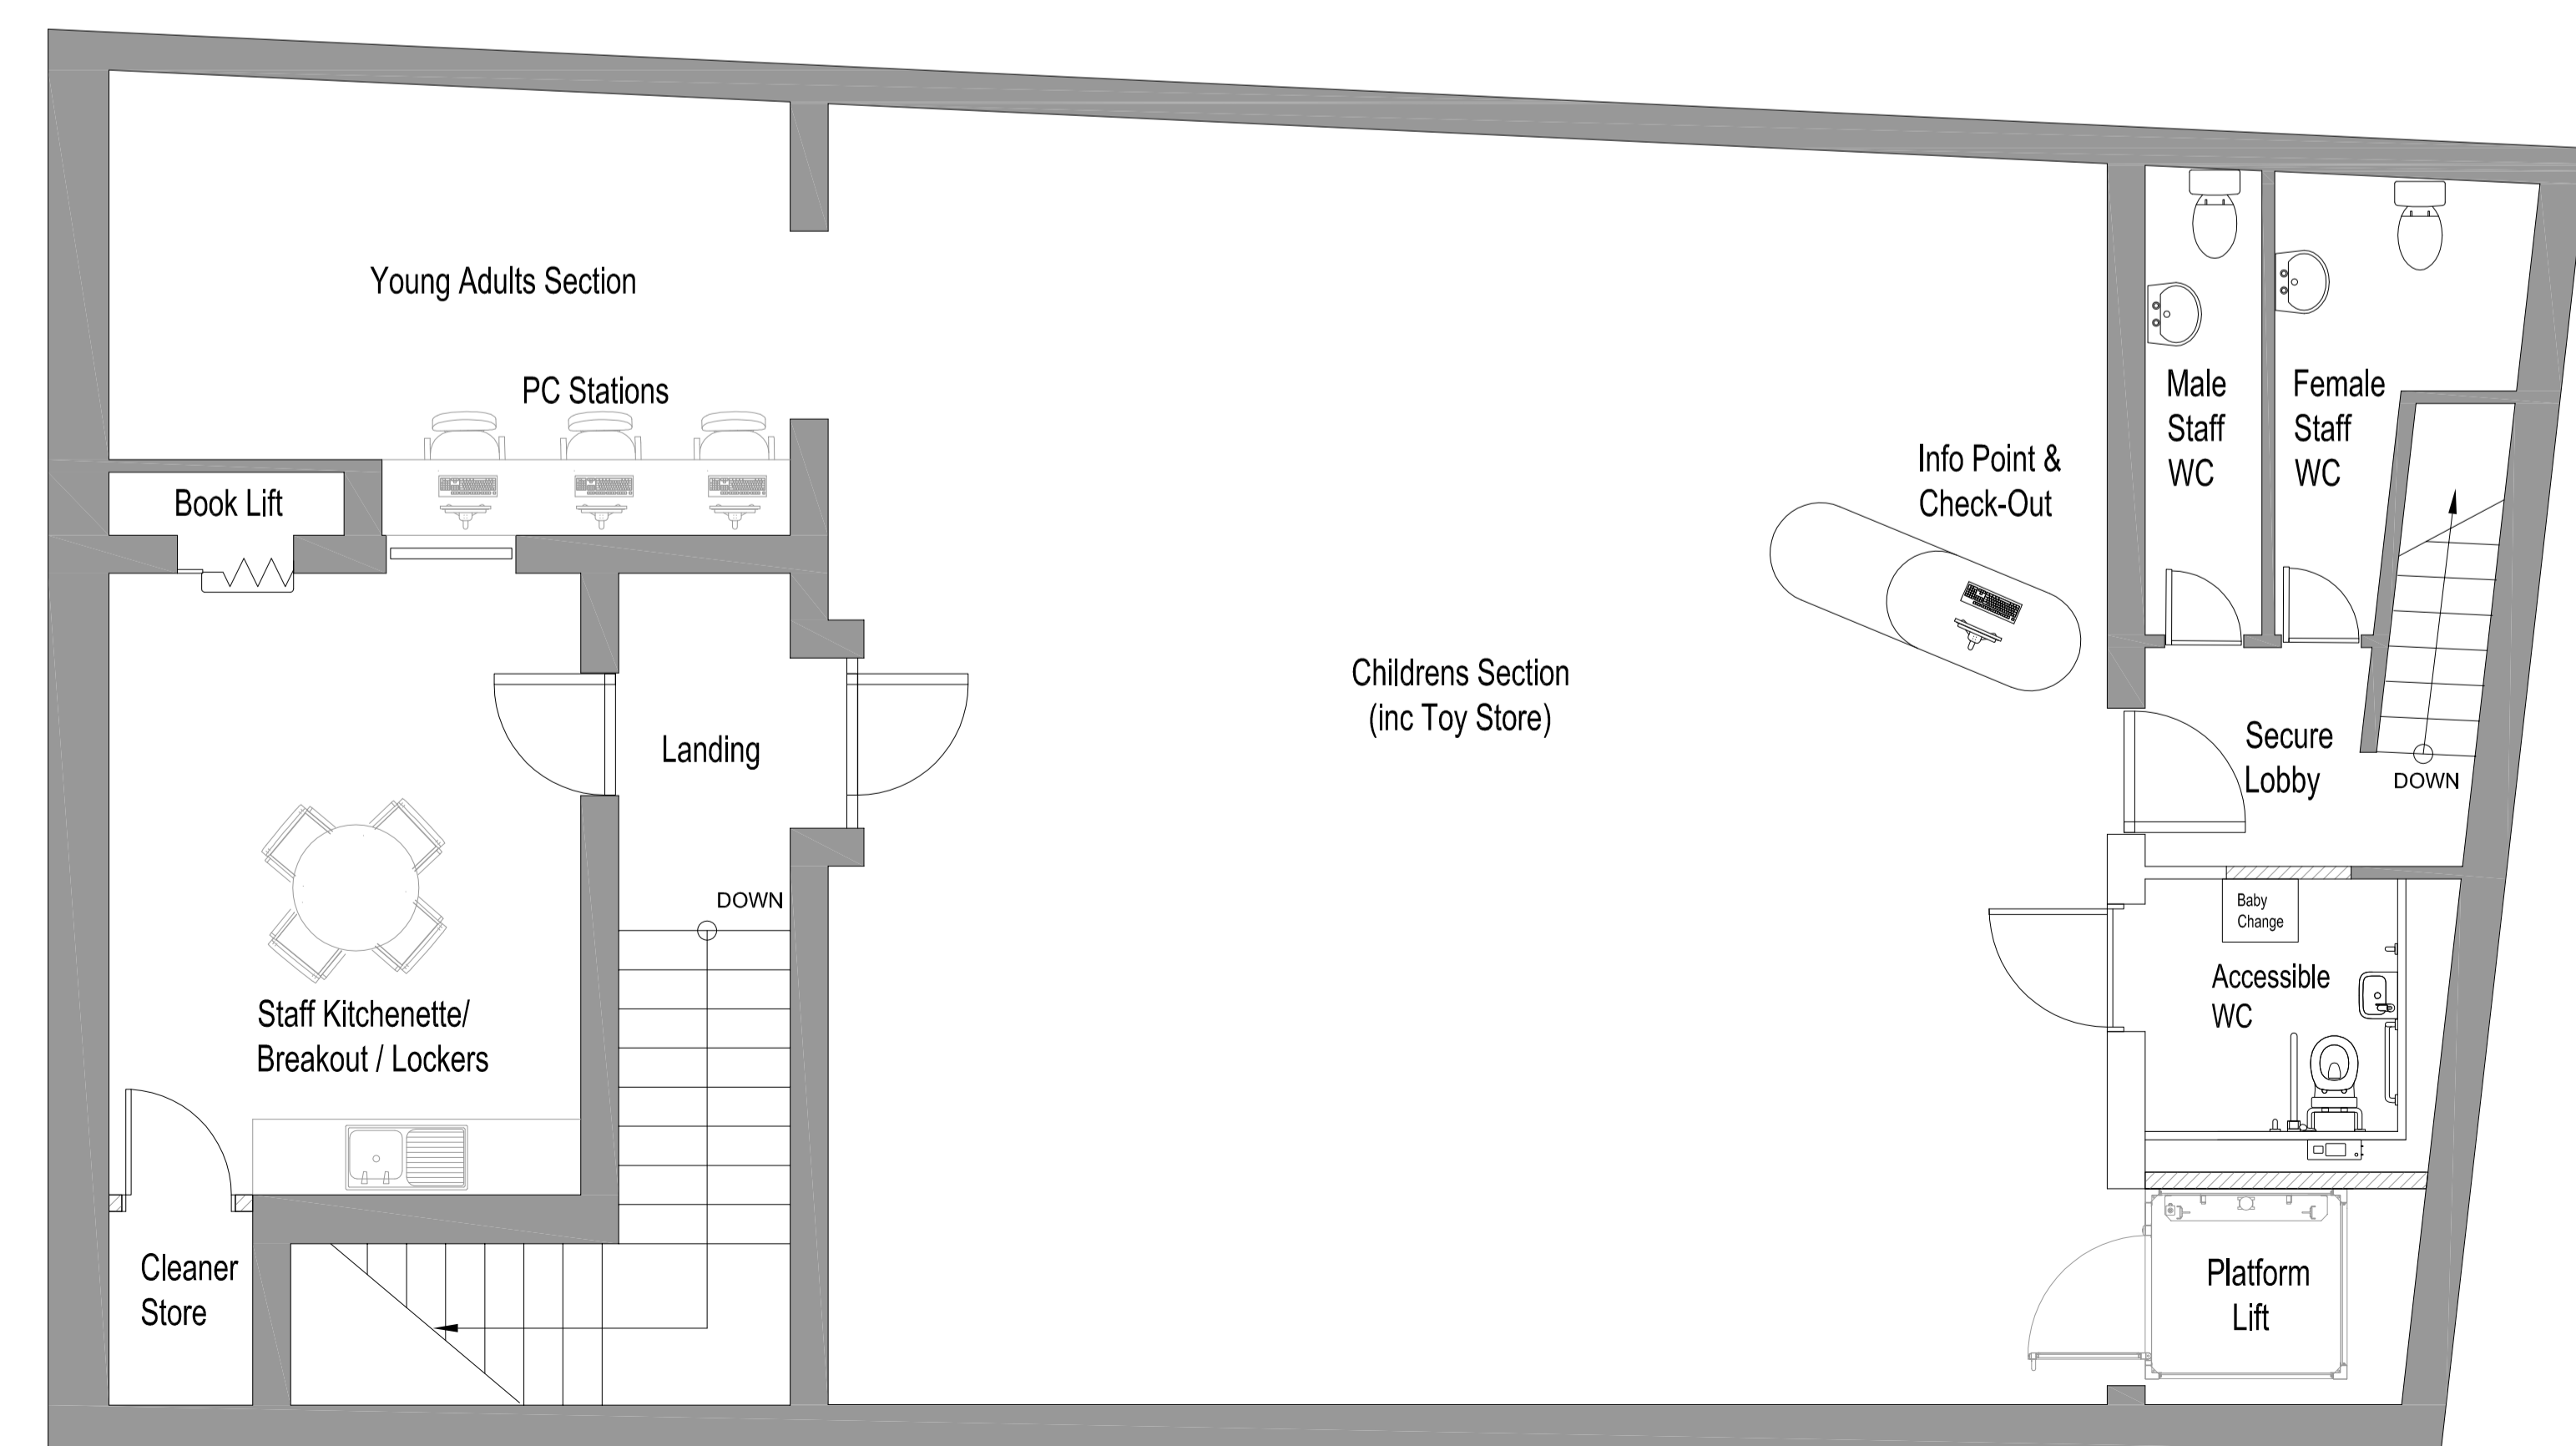

First Floor

ALL DIMENSIONS, LEVELS AND CLEARANCES TO BE CHECKED ON SITE PRIOR TO WORKS COMMENCING. THIS DRAWING SHOULD BE READ IN CONJUNCTION WITH ALL OTHER PROJECT RELATED DRAWINGS, SPECIFICATIONS AND DOCUMENTS AS PART OF A SINGLE PROJECT PACKAGE. ANY DISCREPANCY BETWEEN THIS DRAWING, OTHER DRAWINGS FORMING PART OF THIS CONTRACT, OR THE SPECIFICATION / BILLS OF QUANTITIES MUST BE CLARIFIED BEFORE COMMENCEMENT OF ANY WORK OR ORDERING OF ANY MATERIALS. PLEASE CONSULT THE AUTHOR OR PROJECT MANAGER SHOULD THE READER REQUIRE CLARIFICATION ON ANY PART OF THIS DRAWING. THE COPYRIGHT OF THE DRAWING AND DESIGN IS THE PROPERTY OF THE COMPANY. THIS INFORMATION HAS BEEN ISSUED UNDER SPECIFIC TERMS FOR THIS PROJECT AND MAY ONLY BE USED AND REPRODUCED ACCORDINGLY.

NOTES

| Rev | Date | By | Chk | Comment |
|-----|----------|----|-----|-----------------------------------|
| P1 | 02.09.15 | TF | MB | Preliminary 1 - For Client Review |

BRINGING IDEAS TO LIFE



FRANKHAM
Frankham Consultancy Group Limited
E: enquire@frankham.com
www.frankham.com

| | | |
|---|---|---|
| SIDCUP OFFICE Irene House, Five Arches Business Estate, Haldon Road, Sidcup, Kent DA14 5AE T: 020 8309 7777 F: 020 8309 7850 | OXFORD OFFICE Woodford Business Park, Besselskigh Road, Woodford, Abingdon, Oxfordshire, OX13 6FD T: 01865 322500 F: 01865 327393 | HAYWARDS HEATH OFFICE 1st floor, 21 Perrymount Road, Haywards Heath, T: 01444 444000 F: 01444 455642 |
|---|---|---|

Client:
Haringey Council

Project Title:
FEASIBILITY STUDY
Muswell Hill Library
Proposed Adaptions
& Transformation

Drawing Title:
Ground & First Floor
Plan Layouts
OPTION 1

Status:
PRELIMINARY ISSUE

| | | | |
|----------------------|--------------|-------------|--------------|
| Drawn By: | Designed By: | Checked By: | Approved By: |
| TF | TF | MB | MB |
| Original Issue Date: | Scale @ A1: | | |
| 02/09/2015 | 1:50 | | |

| | | | |
|------------------|------------|--------|-------------|
| Job No/ File Ref | Originator | Zone | Level |
| 440862 | FCG | MB | ZZ |
| Type | Discipline | Number | Suitability |
| DR | B | 2002 | S0 |
| | | | Revision |
| | | | P1 |