



22 September 2011

STATUTORY NOTIFICATION

Proposed Electric Vehicle (EV) Recharging Points

Dear Resident or Business

As part of the council's support for electric vehicles, we propose to provide additional electric vehicle (EV) recharging parking bays at:

- **Waldeck Road, N15** - 2 bays, on the north-west side by the flank wall of No.135 Langham Road.

The Location for EV recharging points is identified as potential useful locations for EV points as part of the Turnpike Lane/West Green Area DIY Streets Project. Further details are shown on the plan overleaf.

CPZ residents parking permit charges for EVs in Haringey cost just £20 per year. EVs are exempt from the Congestion Charge, which is useful for those travelling to central London.

All existing EV charging points in the borough are part of the new London-wide network called 'Source London' with whom EV car owners and drivers must register to obtain the Source London membership card necessary to connect to the EV recharging points. Further information on registration and on location of charging points is available at the Source London website www.sourcelondon.net. The proposed EV charging points will also be part of the Source London if introduced following the consultation.

This notification letter marks the start of a three week period during which we welcome your views and comments on the proposal. You can 'have your say' by completing the enclosed Freepost comment form, or by emailing Frontline.consultation@haringey.gov.uk. The closing date for receipt of views and comments is **13 October 2011**.








All comments received will be taken into consideration when deciding whether or not to proceed with the proposals; so we look forward to hearing from you. When all views have been received and analysed; a report will be produced and the results published on our website in the parking consultations pages. Should you require further information, please call our Project Engineer Bethlehem Girma on 0208 489 1763.

Yours faithfully


Joan Hancox
Head of Sustainable Transport

NOTES:

KEY:

-  Existing single yellow lines.
-  Existing double yellow lines.
-  Existing Sign on lamp column.
-  Existing post and sign.
-  Existing parking bays.
-  Proposed post and sign.
-  Proposed parking bays.

2 No. Electric Vehicle Recharging bays to be introduced as shown. New sign and post to be erected to suit new bays. 1 No. charging points to be installed.

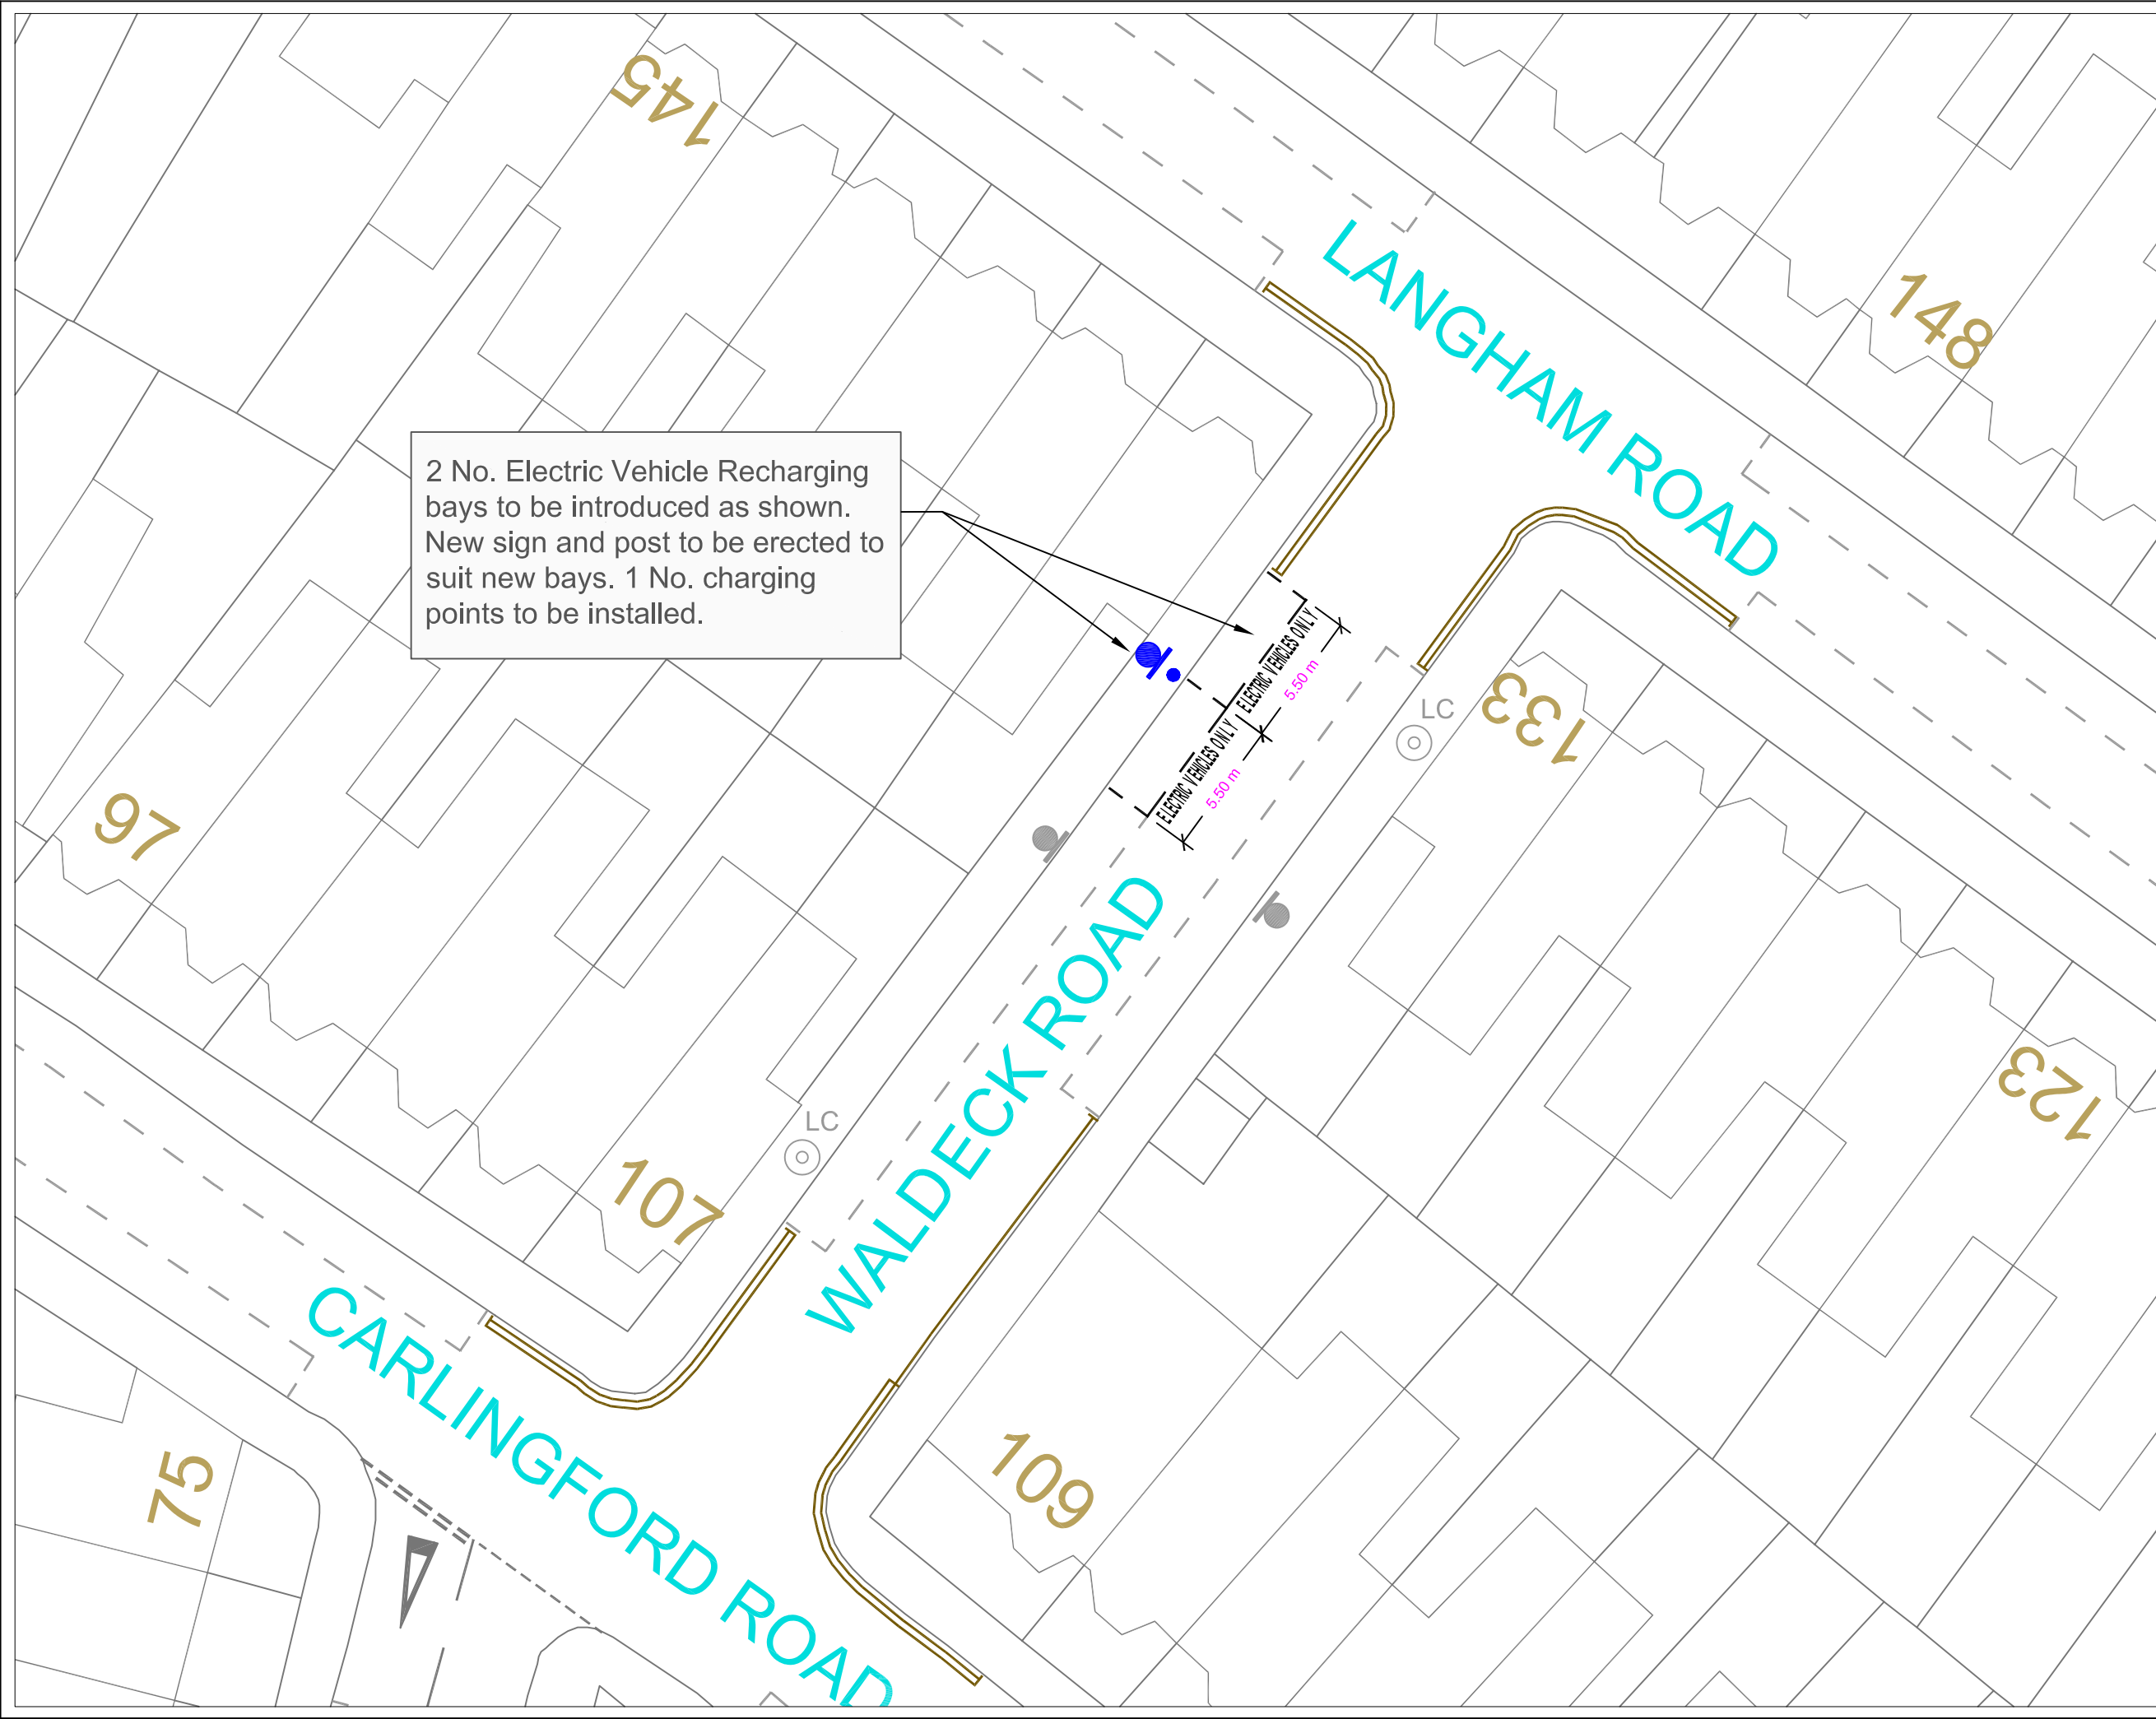

Rev	Description	Checked	Date

Project: WALDECK ROAD, N15

Title: POSSIBLE LOCATION FOR INTRODUCTION OF EV POINTS

Path:\EN\Str\Sci\High\Str\PA\PP\Sustainable Transport\PPP Group\ Parking Projects\EV Points\Drawings\New Proposed EV points 2011-12

Designed: BMG Drawn: BMG Checked: CRW

Scale: 1:250 @ A3 Date Drawing Created: JULY 2011

Dwg. No: HC/ST/TPP/ WALDECK RD/EVCP/002 Rev: /

FRONTLINE SERVICES
TRANSPORT POLICY & PROJECTS

2nd Floor South, Fiber Park House, 223 High Road, Wood Green, London N22 8HQ
Tel: 020 8489 8900 Fax: 020 8489 1251
Interim Assistant Director Frontline Services: Frank Oulps

