


NOTES:

- Existing white access bar marking
- Proposed Yellow lines
- Existing yellow lines
- Existing Parking Bays
- Existing Parking Bay to be removed
- Housing/Private Rd

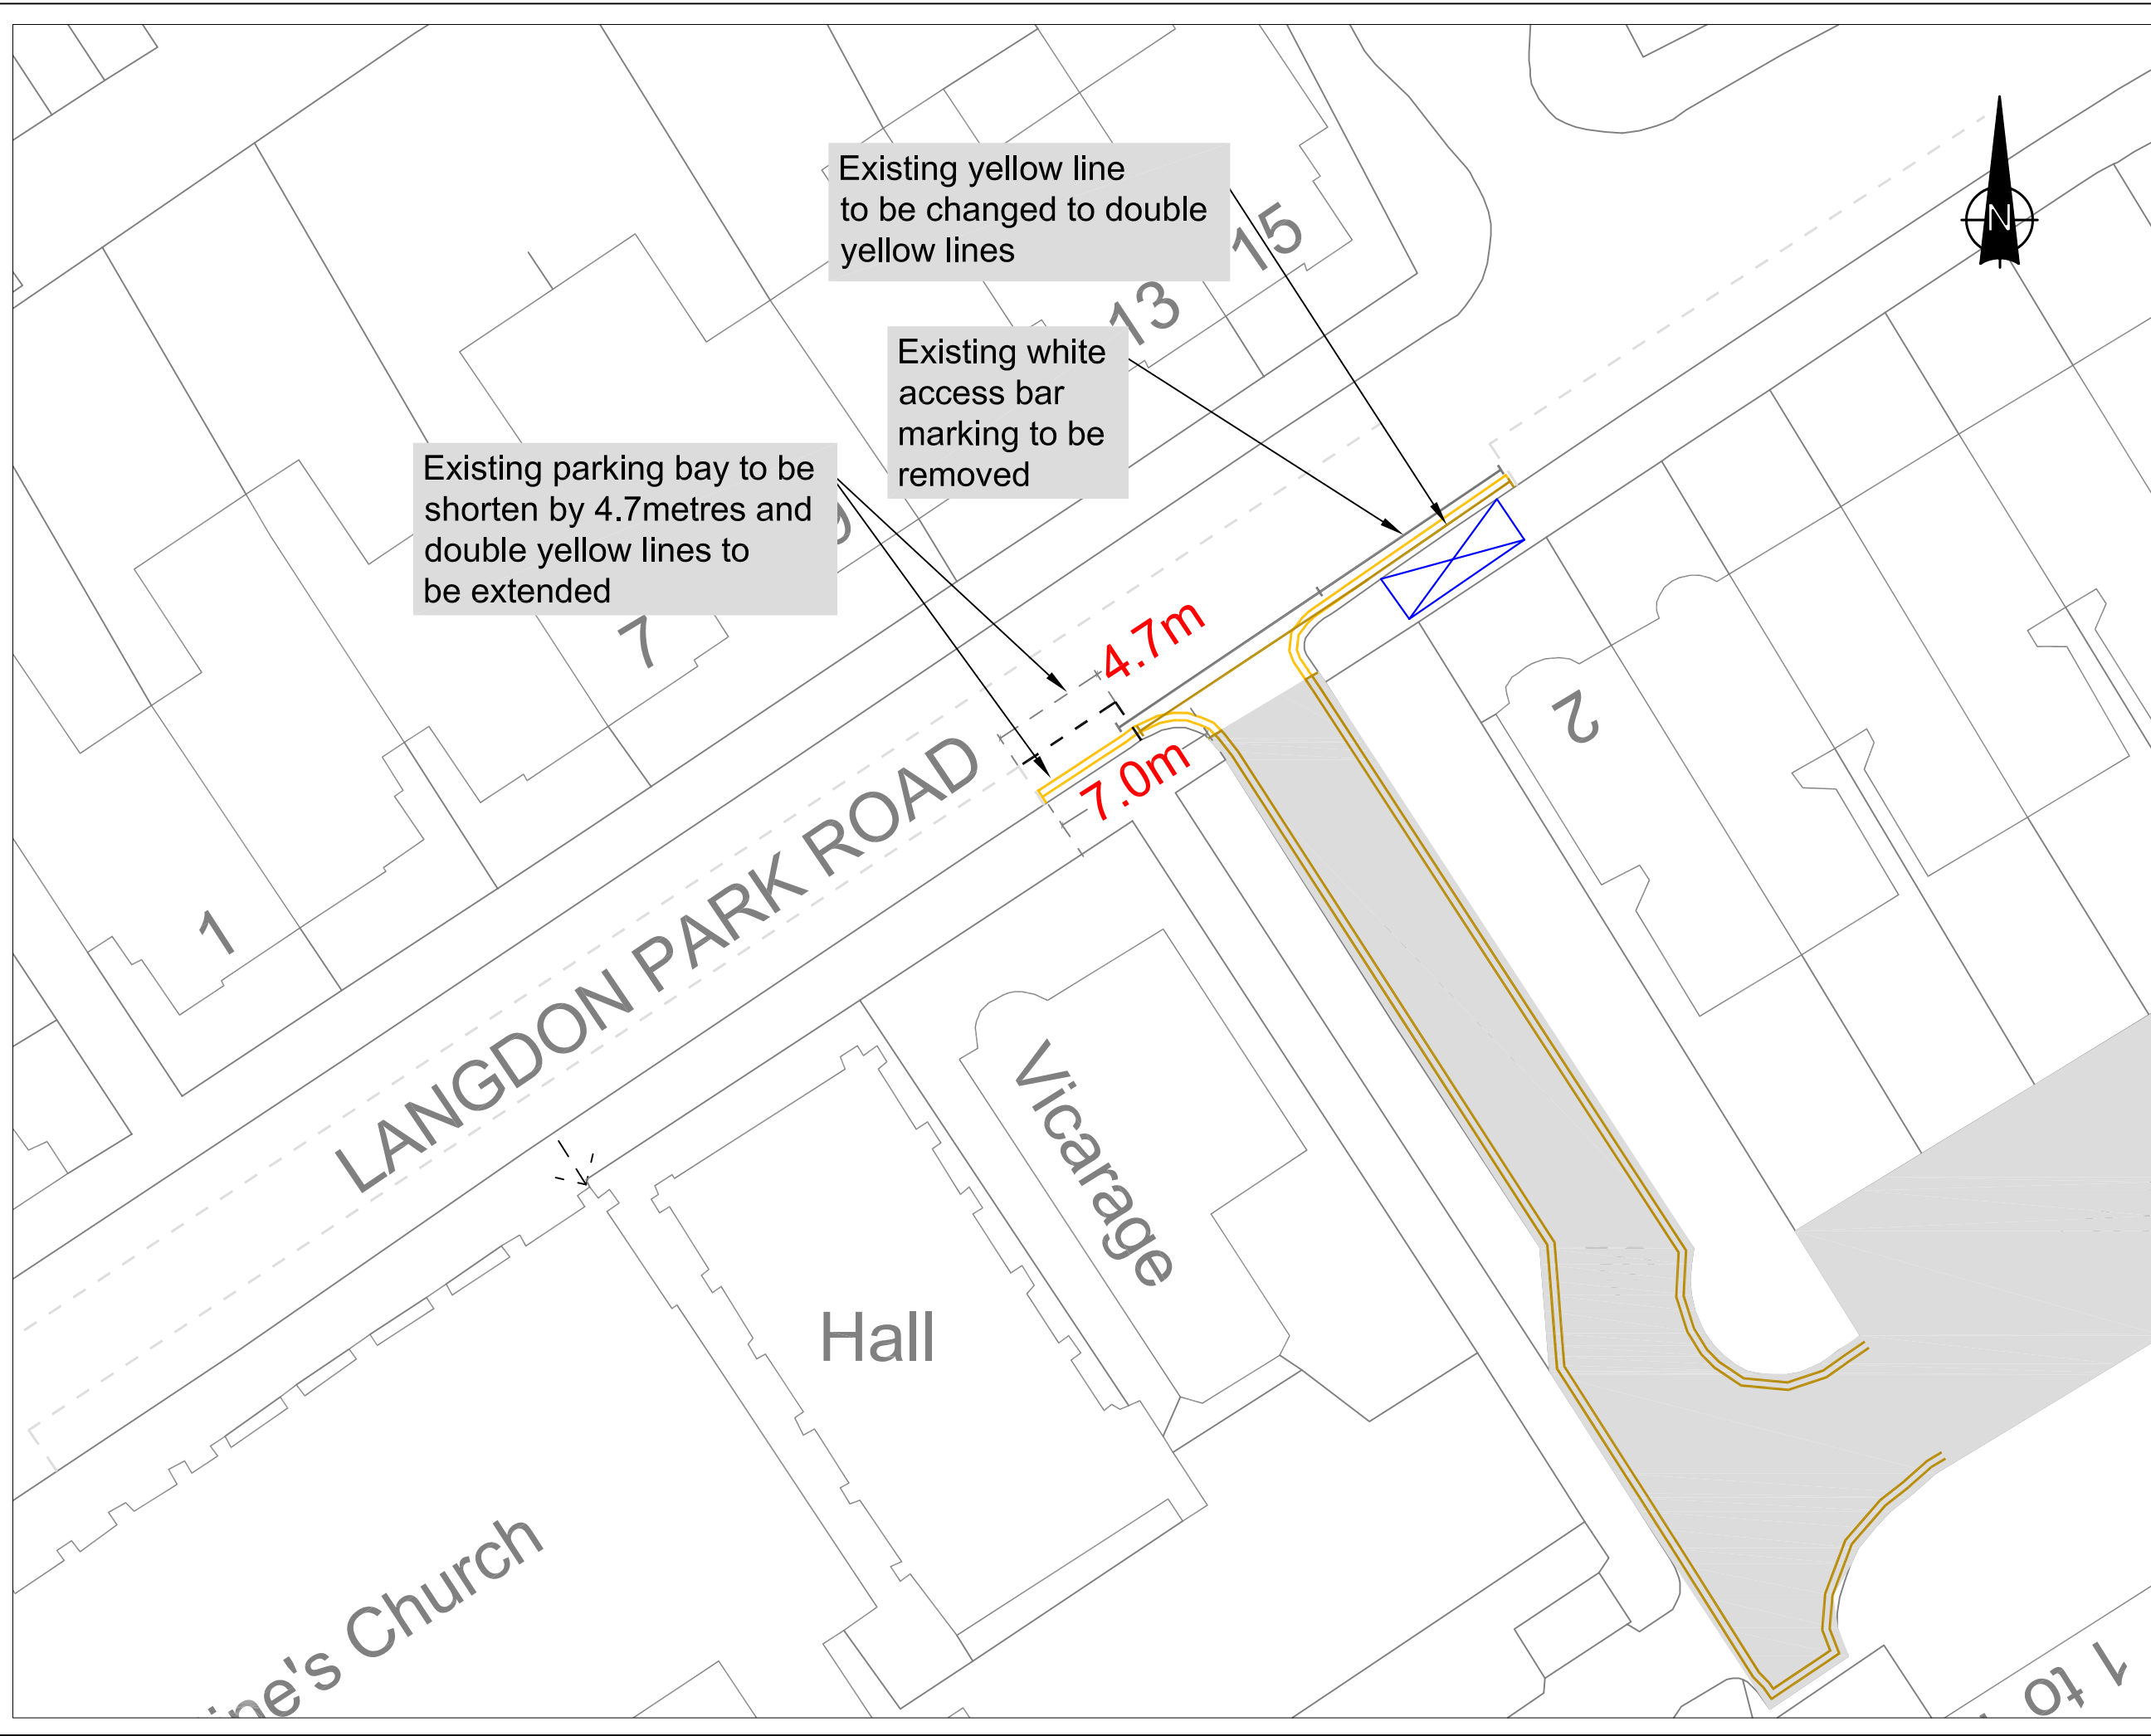

Rev	Description	Checked	Date

Project: Langdon Park Road jw Tudor Close, N10

Title: Proposed Waiting Restrictions 'At Any Time'

Design: BMG Drawn: BMG CRW

Scale: NTS@A3 Date Drawing Created: April 2010

Org. No: **HC/ST/TPP/032** Rev: /

FRONTLINE SERVICES
Transport Policy and Projects

2nd Floor South, River Park House, 223 High Road, Wood Green, London N22 8HQ
Tel: 020 8489 0000 Fax: 020 8489 1251
Interim Assistant Director Frontline Services: Frank Oulds

