




This product includes mapping data licensed from Ordnance Survey with the permission of HMSO © Crown Copyright LBH 2010. All rights reserved.  
License number 100019199.

NOTES:

-  Proposed Double Yellow lines
-  Existing Double Yellow lines

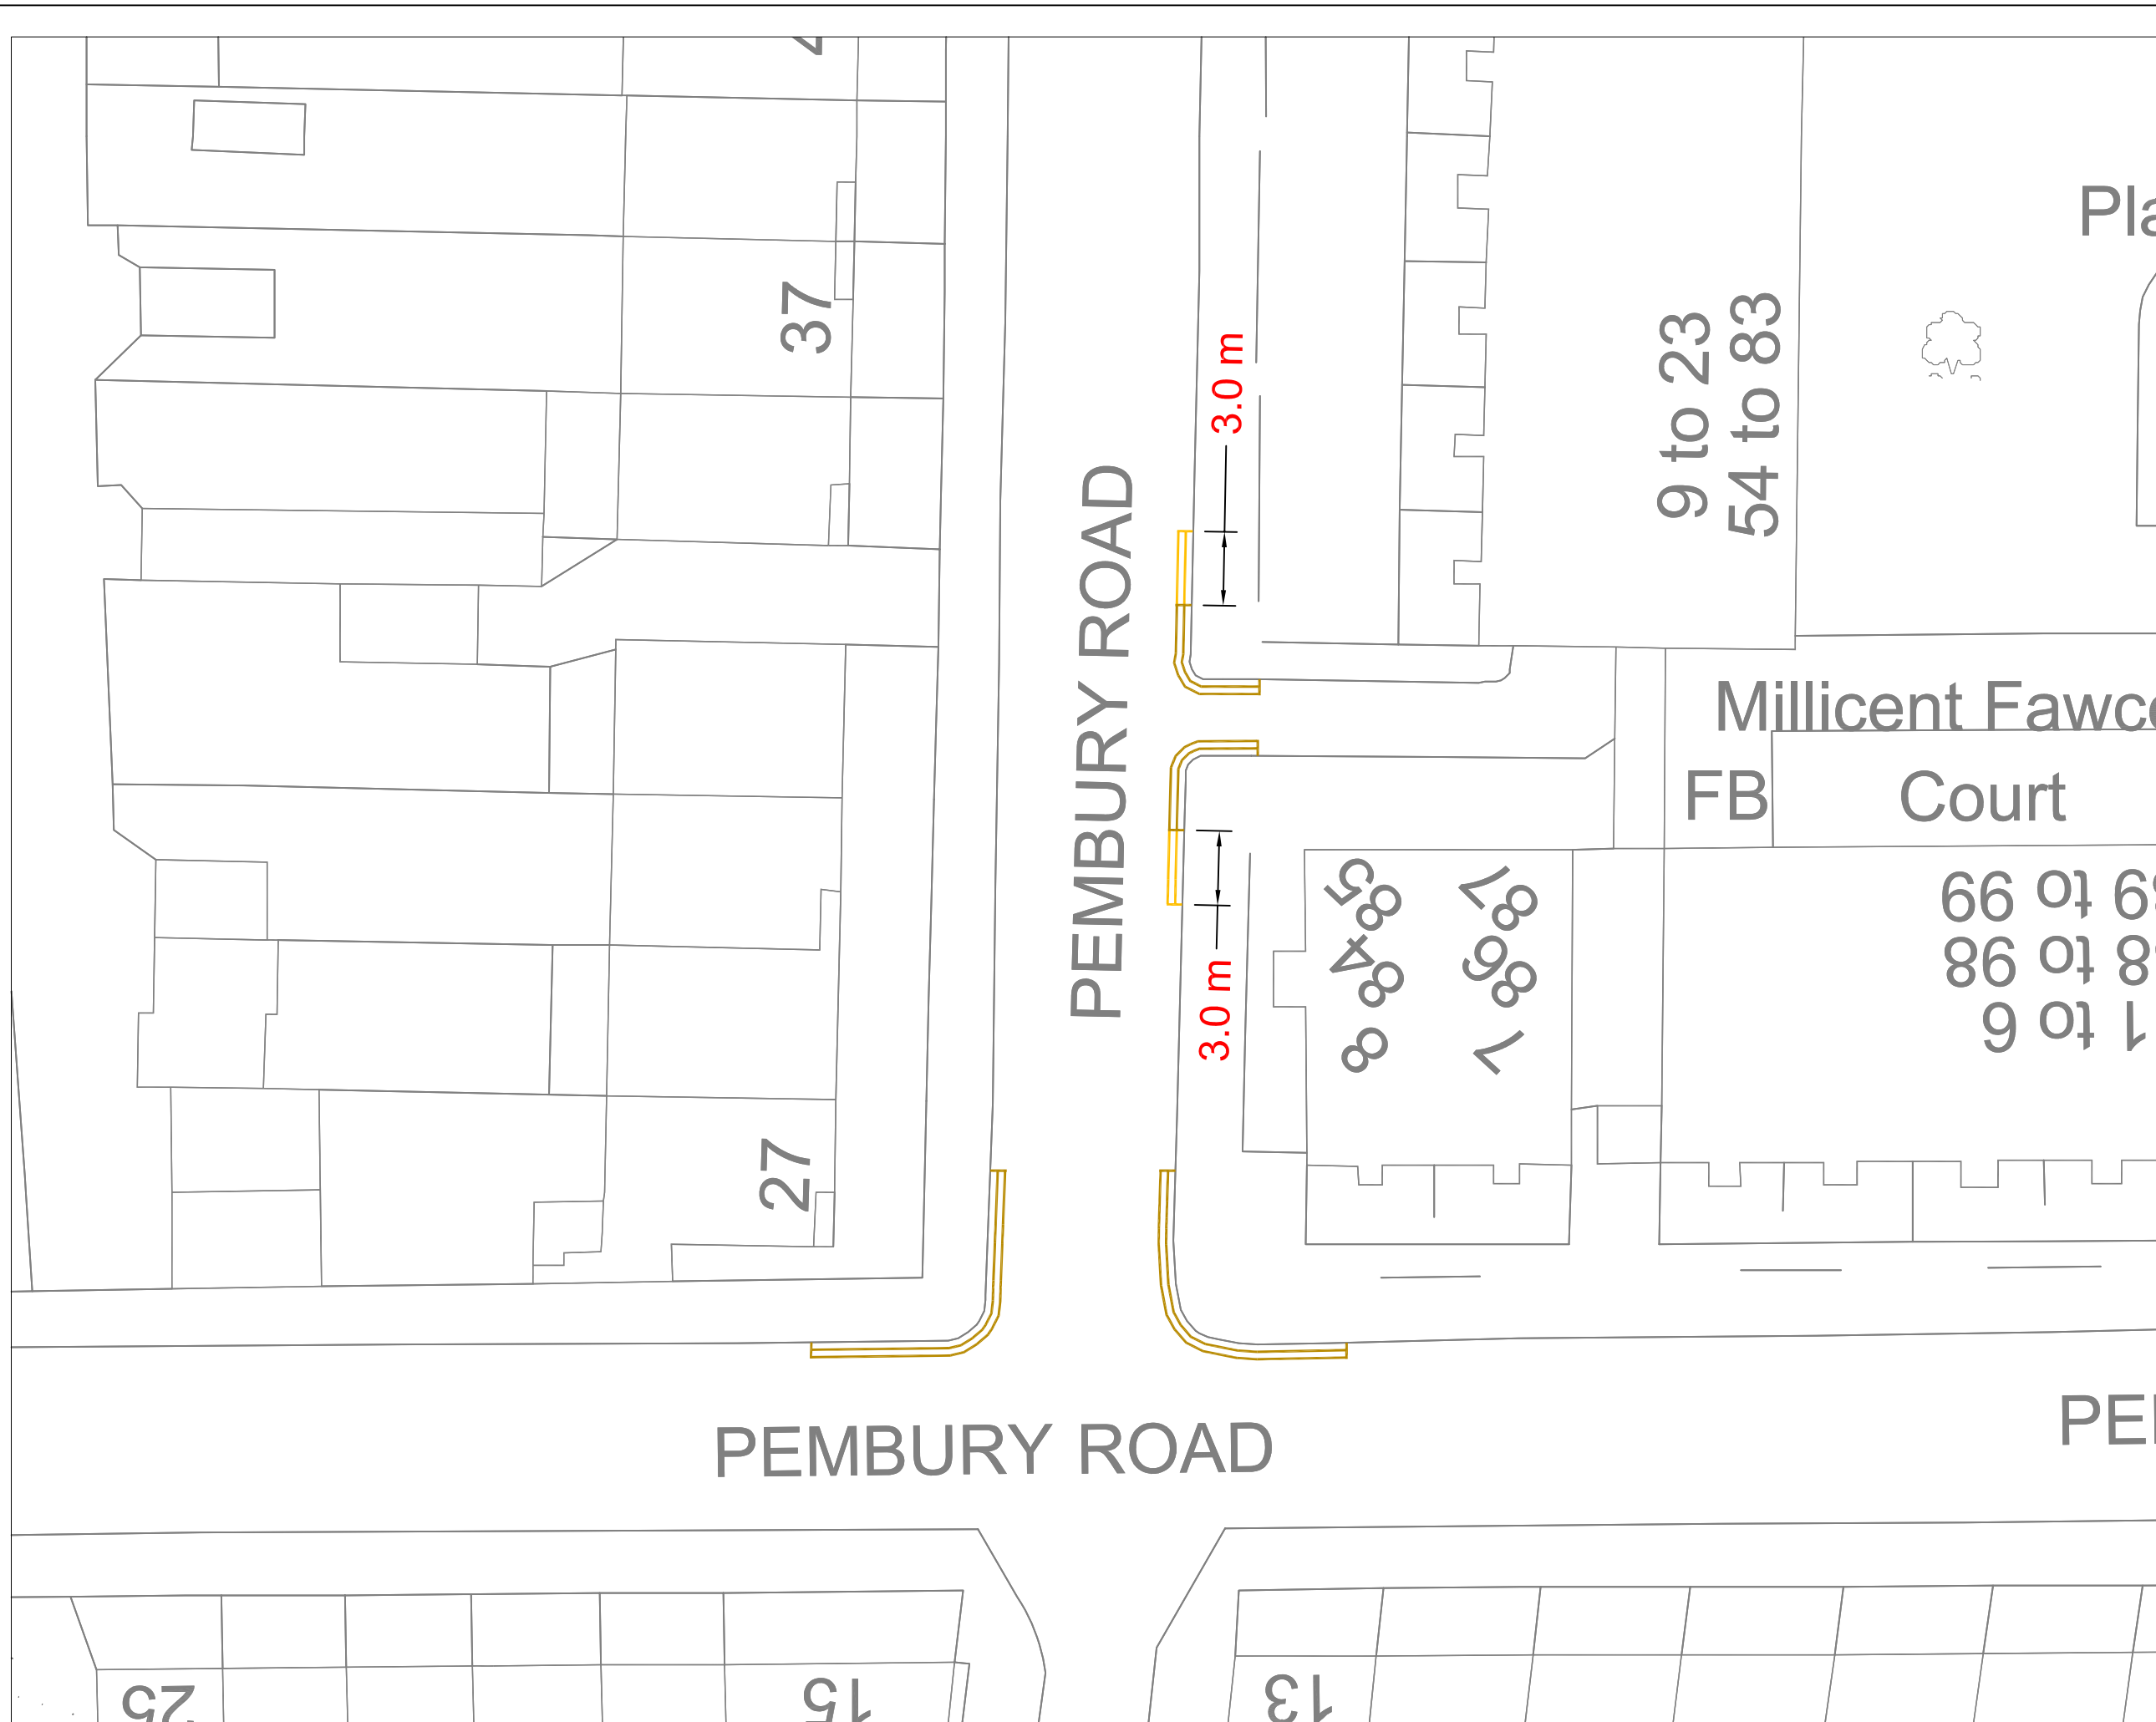

Rev	Description	Checked	Date

Project: Pembury Road, N17

Title: Proposed Waiting Restrictions 'At Any Time'

Path: \\LBH\Bos-shared-data\EN\Str\Str\High\N17\Traffic and Road Safety\Traffic Management\T & RS-TPP Projects 2010-2011\Waiting Restrictions\Batch 4 DVL\Drawings\041 - Pembury Road, N17

Designed: BMG Drawn: BMG Checked: CRW

Scale: 1:250@A3 Date Drawing Created: April 2010

Proj. No: HC/ST/TPP/041 Rev:

FRONTLINE SERVICES

2nd Floor South, River Park House, 223 High Road, Wood Green, London N22 8HQ  
Tel: 020 8489 0000 Fax: 020 8489 1251

Interim Assistant Director Frontline Services: Frank Oulps




This product includes mapping data licensed from Ordnance Survey with the permission of HMSO © Crown Copyright LBH 2010. All rights reserved.  
License number 100019199.

NOTES:


 Proposed Double Yellow lines

 Existing Double Yellow lines

 Existing Disabled Bays

 Existing Disabled Bay to be removed

 New Disabled Bay

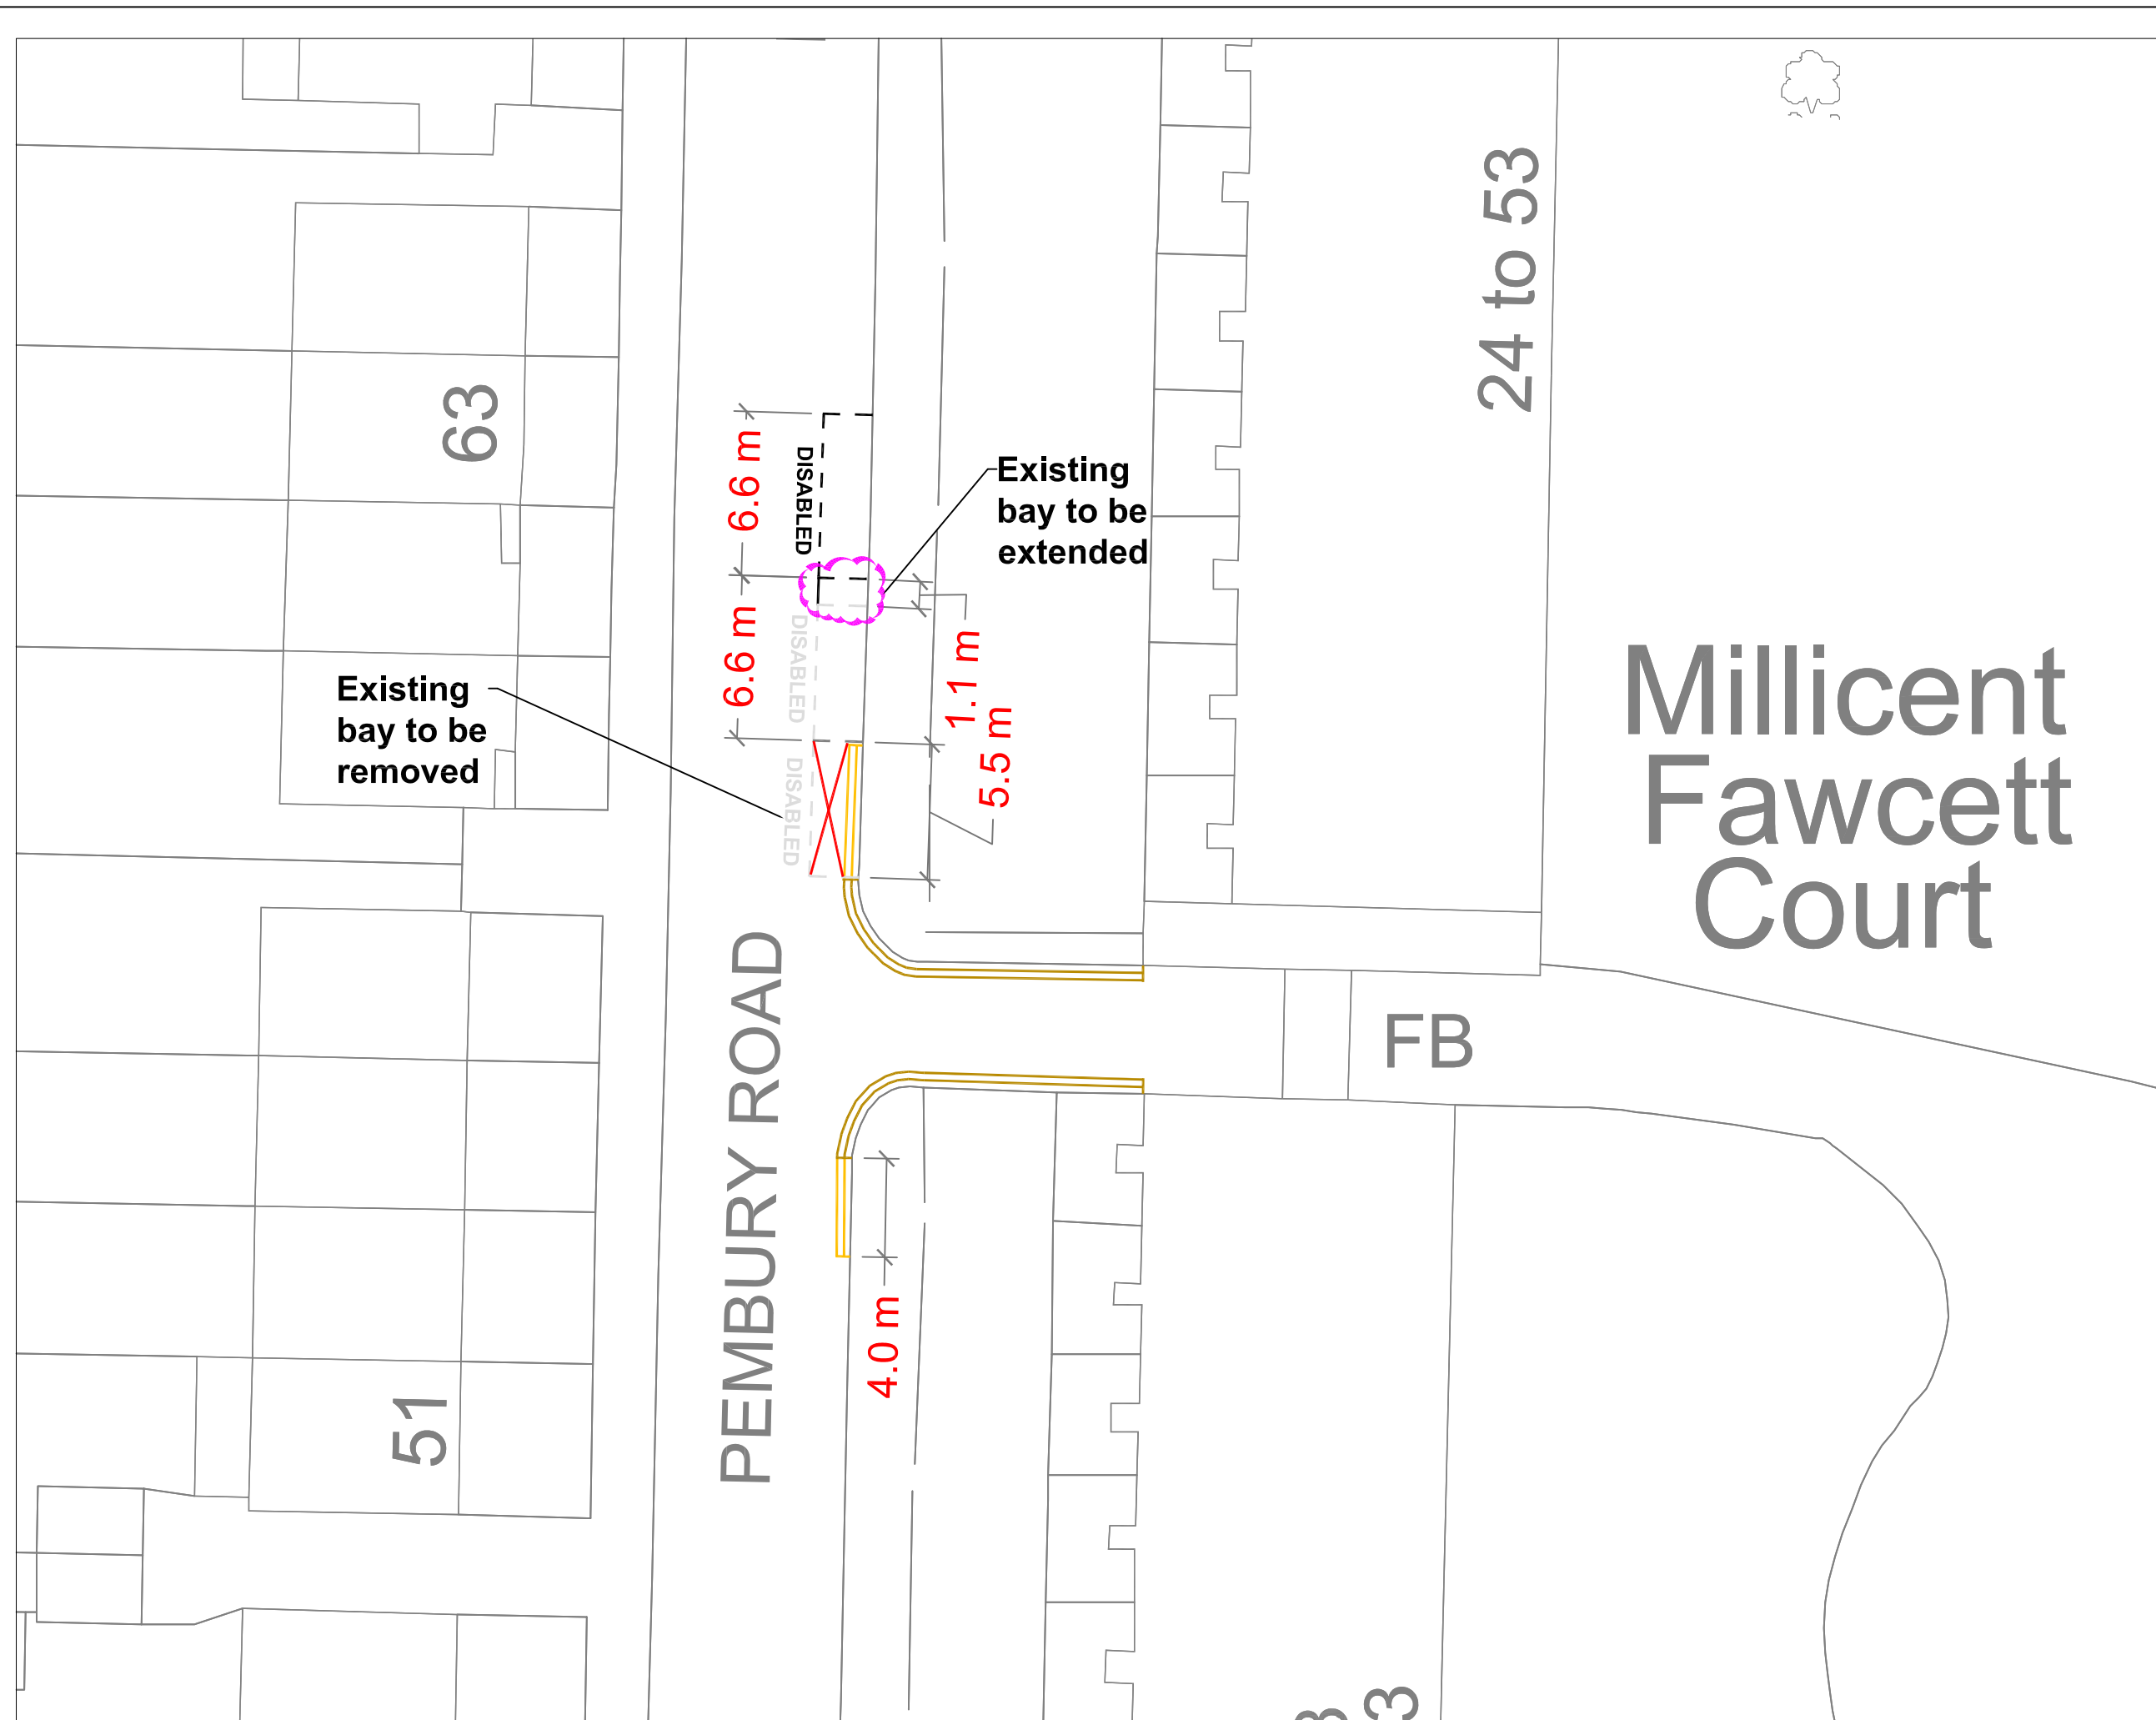

Rev	Description	Checked	Date

Project: Pembury Road, N17

Title: Proposed Waiting Restrictions 'At Any Time'

Path: \\lbh\lbh-shared-data\EN\ST\Sci\HighSrv\FA\T\Traffic and Road Safety\Traffic Management\T &RS-TPP Projects 2010-2011\Waiting Restrictions Batch 4 DYLD\Drawings\040 - Pembury Road, N17

Designed: BMG Drawn: BMG Checked: CRW

Scale: 1:250@A3 Date Drawing Created: April 2010



Proj. No: **HC/ST/TPP/040** Rev:


**FRONTLINE SERVICES**

2nd Floor South, River Park House, 223 High Road, Wood Green, London N22 8HQ  
Tel: 020 8489 0000 Fax: 020 8489 1251  
Interim Assistant Director Frontline Services: Frank Oulge

This product includes mapping data licensed from Ordnance Survey with the permission of HMSO © Crown Copyright LBH 2010. All rights reserved.  
License number 100019199.

NOTES:

-  Proposed Double Yellow lines
-  Existing Double Yellow lines

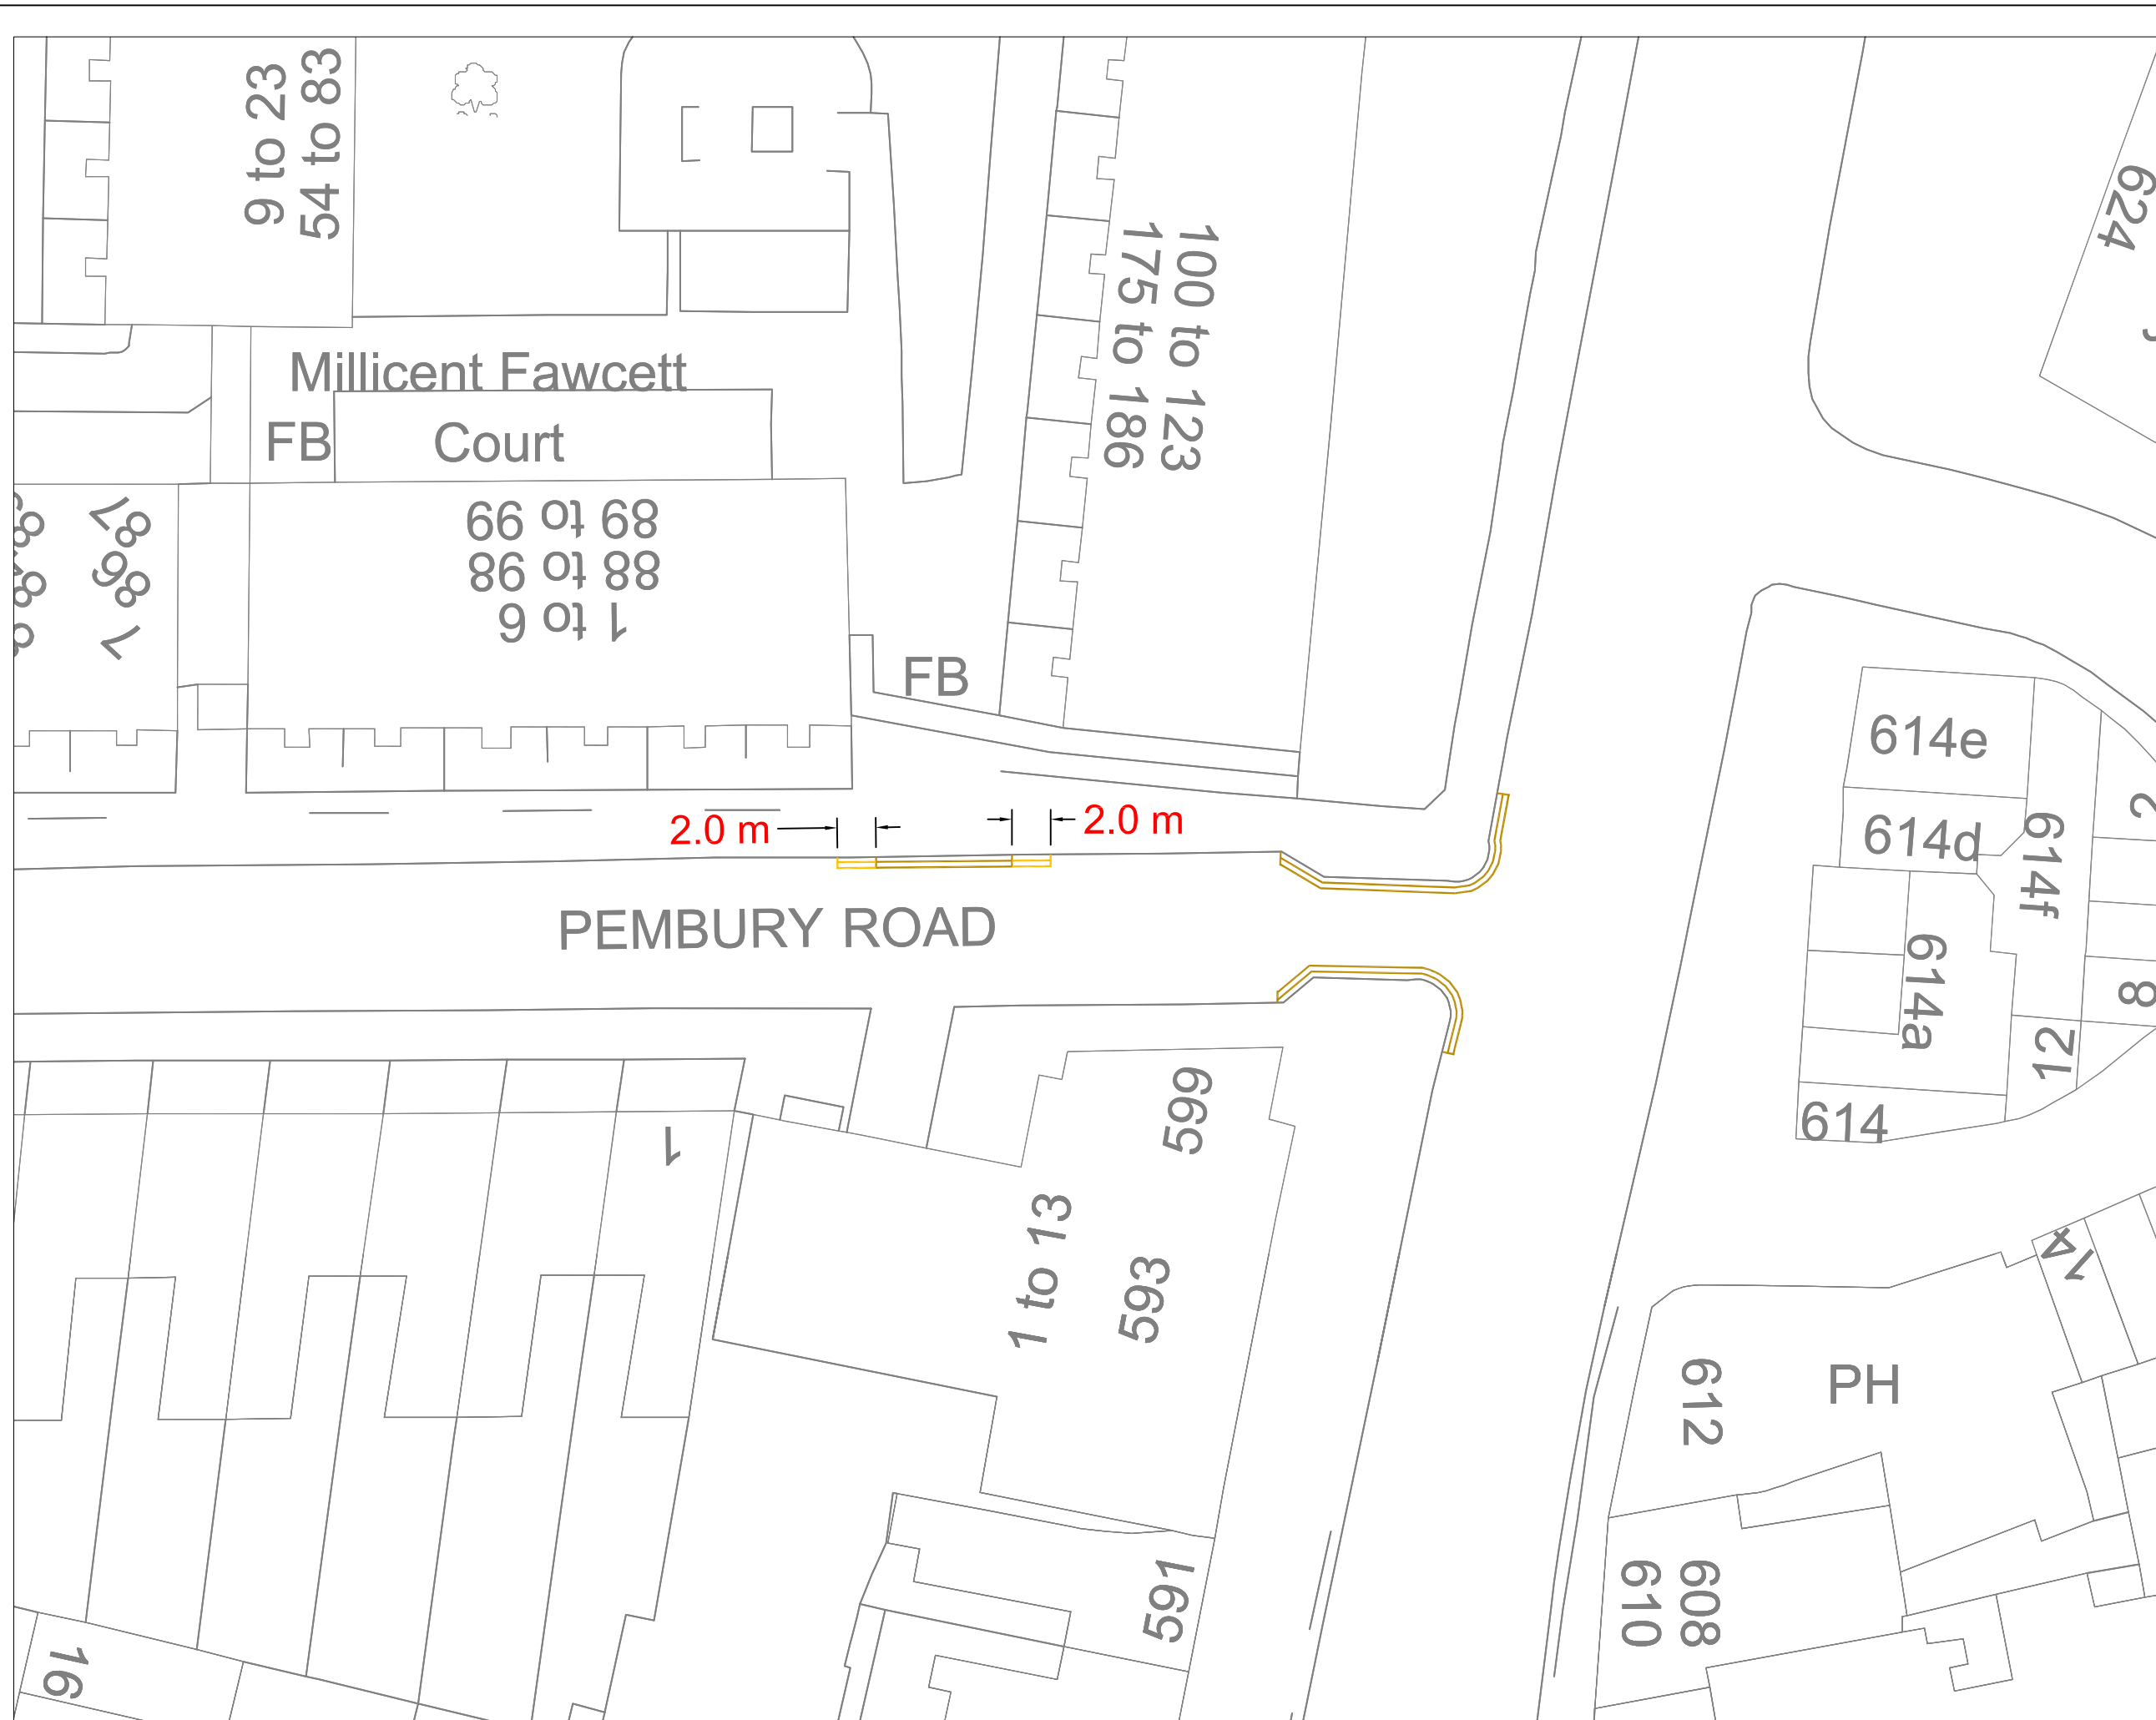

Rev	Description	Checked	Date

Project: Pembury Road, N17

Title: Proposed Waiting Restrictions 'At Any Time'

Path: \\lbo\lbo\shared-data\EN\St\Sci\High\St\F\A\F\Traffic and Road Safety\Traffic Management\T & RS-TPP Projects 2010-2011\Waiting Restrictions Batch 4 DVL\Drawings\040,041 & 042 - Pembury Road, N17

Design: BMG Drawn: BMG Checked: CRW

Scale: 1:250@A3 Date Drawing Created: April 2010

Proj. No: **HC/ST/TPP/042** Rev: FRONTLINE SERVICES

2nd Floor South, River Park House, 223 High Road, Wood Green, London N22 8JG  
Tel: 020 8489 0000 Fax: 020 8489 1251  
Interim Assistant Director Frontline Services: Frank Oulgo

