



20 January 2011

STATUTORY NOTIFICATION

Changes to existing residents bay – Page Green Terrace, N15

Dear Resident or Trader,

Following a request for further visitors parking facilities at the northern end of Page Green Terrace, N15 the council is proposing to convert the existing residents' bays located opposite the church to shared use resident and pay and display bays. Please see plan for detail.

A legal Notice of Intention informing you of our proposals will be published in London Gazette, local press and on site on the **20 January 2011**. The Council will consider any written or e-mail representation regarding our proposals received by the **10 February 2011**.

If you have any comments or representation that you wish to make on the proposals, please send them to the address on the letter head or via e-mail at Frontline.consultation@haringey.gov.uk before **10 February 2011**.

Should you require any further information on the proposals, please contact Bethlehem Girma on 0208 489 1763 or email: Bethlehem.Girma@haringey.gov.uk.

Yours faithfully,

Joan Hancox
Head of Sustainable Transport



2005-2006
Getting Closer to Communities



INVESTOR IN PEOPLE


This product includes mapping data licensed from Ordnance Survey with the permission of HMSO © Crown Copyright LBH 2011. All rights reserved, License number 100019199.

NOTES:

KEY:

-  CPZ Area Boundary
-  Existing Single Yellow Lines
-  Existing Double Yellow Lines
-  Existing White Access Bars
-  Disabled Use Bays
-  Shared Use Bays (Residents & P&D)
-  Residents / Visitors Bays
-  Shared used (Residents & Business)
-  Shared used (P&D & Business)
-  Business Bays
-  P & D Bays

Existing residents only bay to be changed to Shared use bay (Residents and P&D)

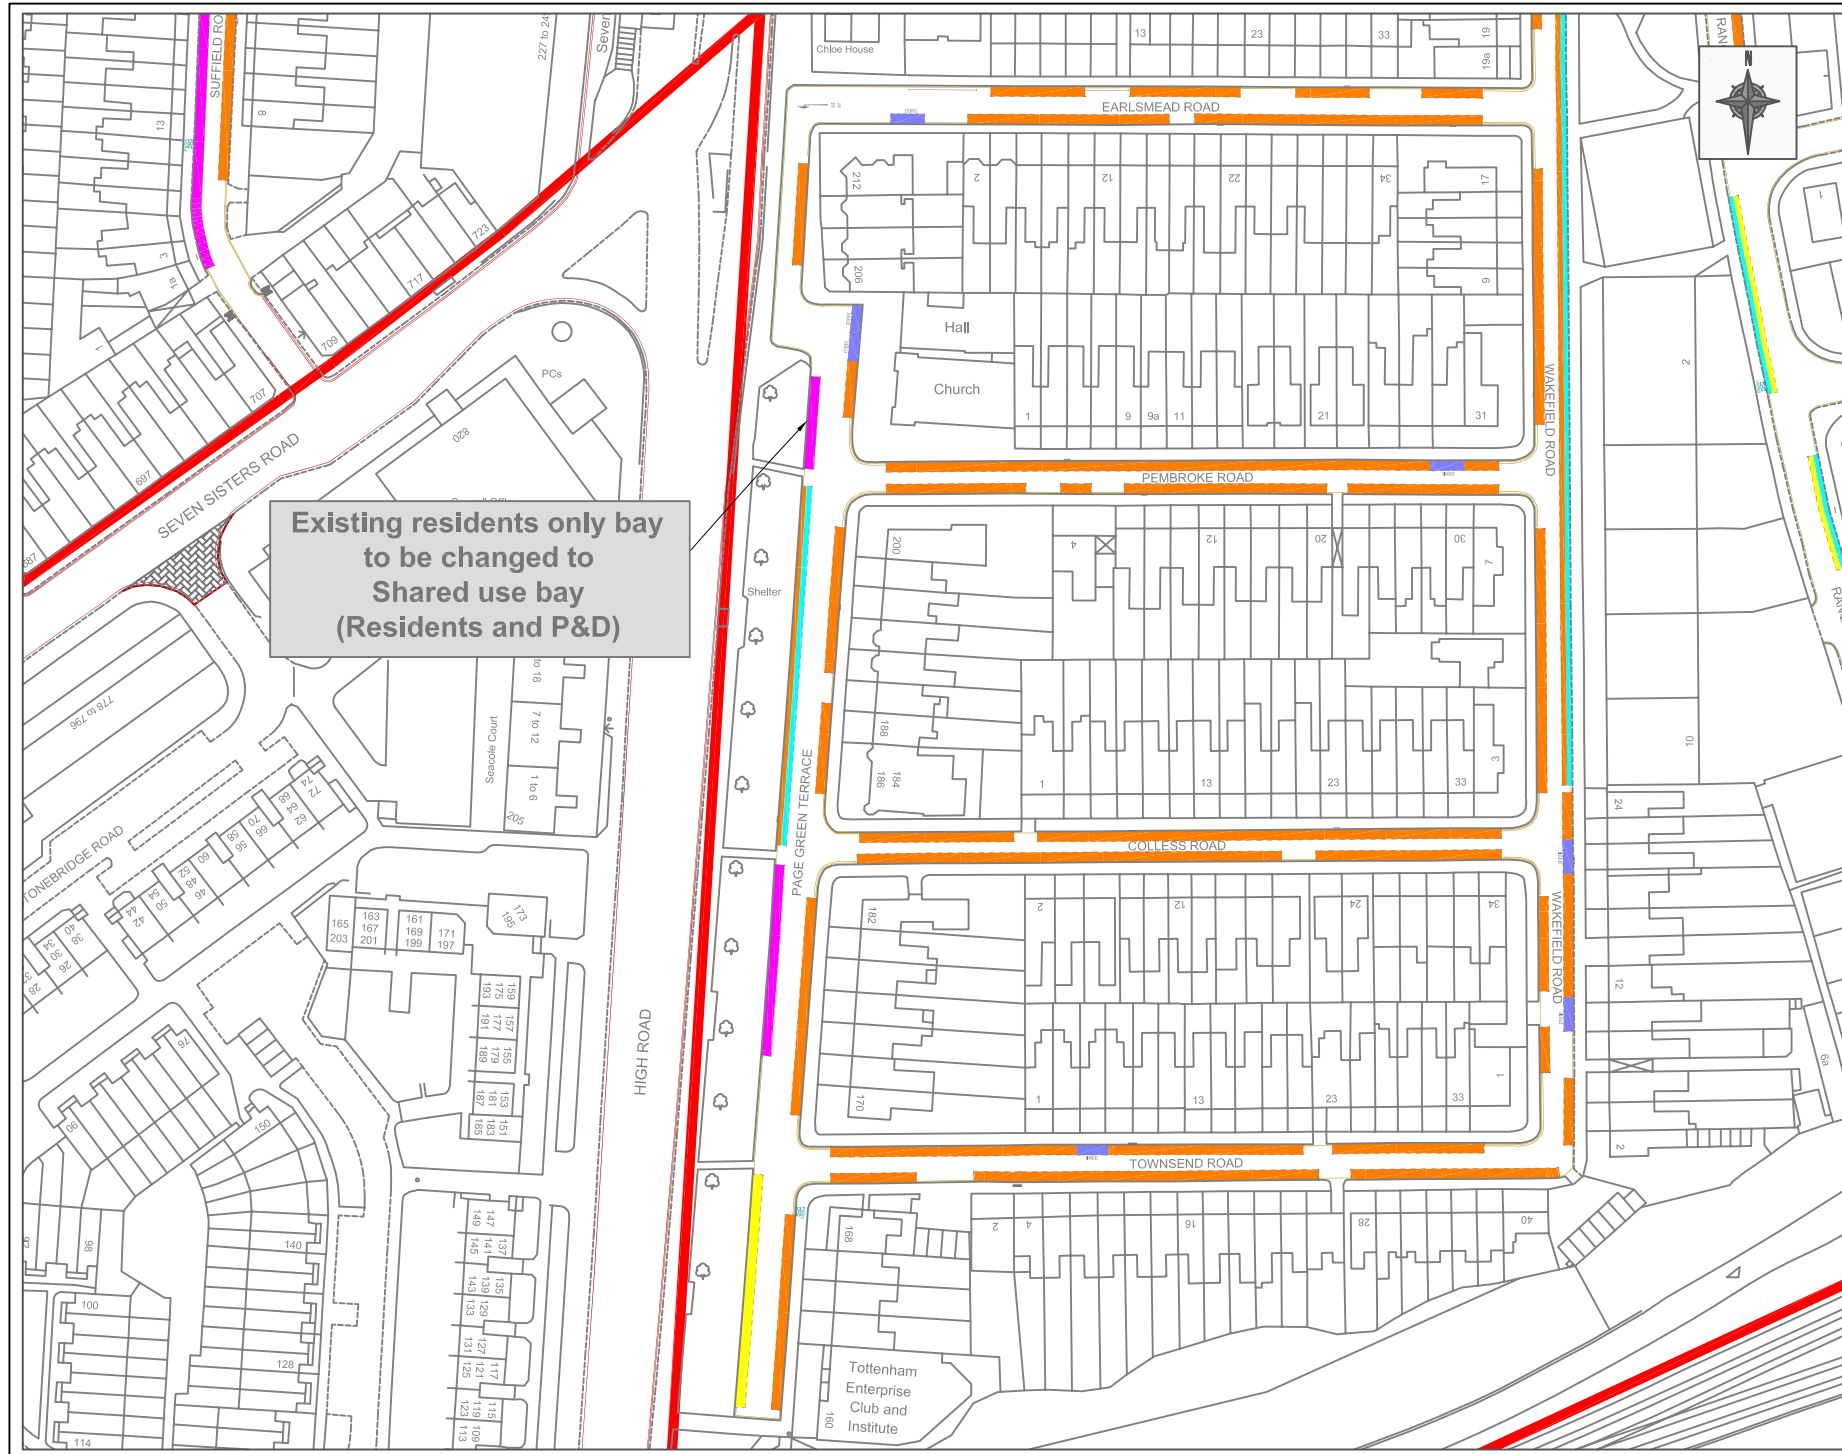

Rev	Description	Checked	Date
1	Changes to some of the existing parking bay lines		20/01/2010
PROJECT:			
TRANSPORT POLICY AND PROJECTS 2010 - 2011 SCHEMES			
NAME:			
SEVEN SISTERS CONTROLLED PARKING ZONE PAGE GREEN TERRACE, N15			
APP'D:			
S22 (M) Services Group / Traffic and Road Safety Team / Management / 405-1119 Project: 2010001 / Traffic Management / Green Traffic / 1512			
Author:	Checked:	Checked:	
BMG	BMG		
Scale:	Date Drawing Created:	Date Drawing Issued:	
1:500 @ A1	JANUARY 2011	JANUARY 2011	
Drawn:	Rev:	Drawn:	
	1		
FRONTLINE SERVICES			
TRANSPORT POLICY & PROJECTS			
2nd Floor Suite, West Park House, 225-240 West Wood Street, London E8 4AD Tel: 020 8488 1000 Fax: 020 8488 1251 London Audited (Revenue) by: PricewaterhouseCoopers			
www.bkplanning.co.uk 