



This product includes mapping data licensed from Ordnance Survey with the permission of HMSO © Crown Copyright LBH 2010. All rights reserved.
License number 100019199.

NOTES:

-  Proposed Double Yellow lines
-  Existing Double Yellow lines



Rev	Description	Checked	Date

Project: Culvert Road jw Victoria Crescent, N15

Title: Proposed Waiting Restrictions 'At Any Time'

Path\0\l\boh\shared-data\EN\St\Scr\High\Scr\VA\IT\Traffic and Road Safety\Traffic Management\T &RS-TPP Projects 2010-2011\Waiting Restrictions Batch 4\DWL\Drawings\019 - Culvert Road jw Victoria Crescent, N15

Designed: BMG Drawn: BMG CRW

Scale: 1:250@A3 Date Drawing Created: April 2010


Proj. No: **HC/ST/TPP/019** Rev: FRONTLINE SERVICES


2nd Floor South, River Park House, 223 High Road, Wood Green, London N22 8HQ
Tel: 020 8489 0900 Fax: 020 8489 1251
Interim Assistant Director Frontline Services: Frank Oulds



This product includes mapping data licensed from Ordnance Survey with the permission of HMSO © Crown Copyright LBH 2010. All rights reserved.
License number 100019199.

NOTES:

 Proposed Double Yellow lines

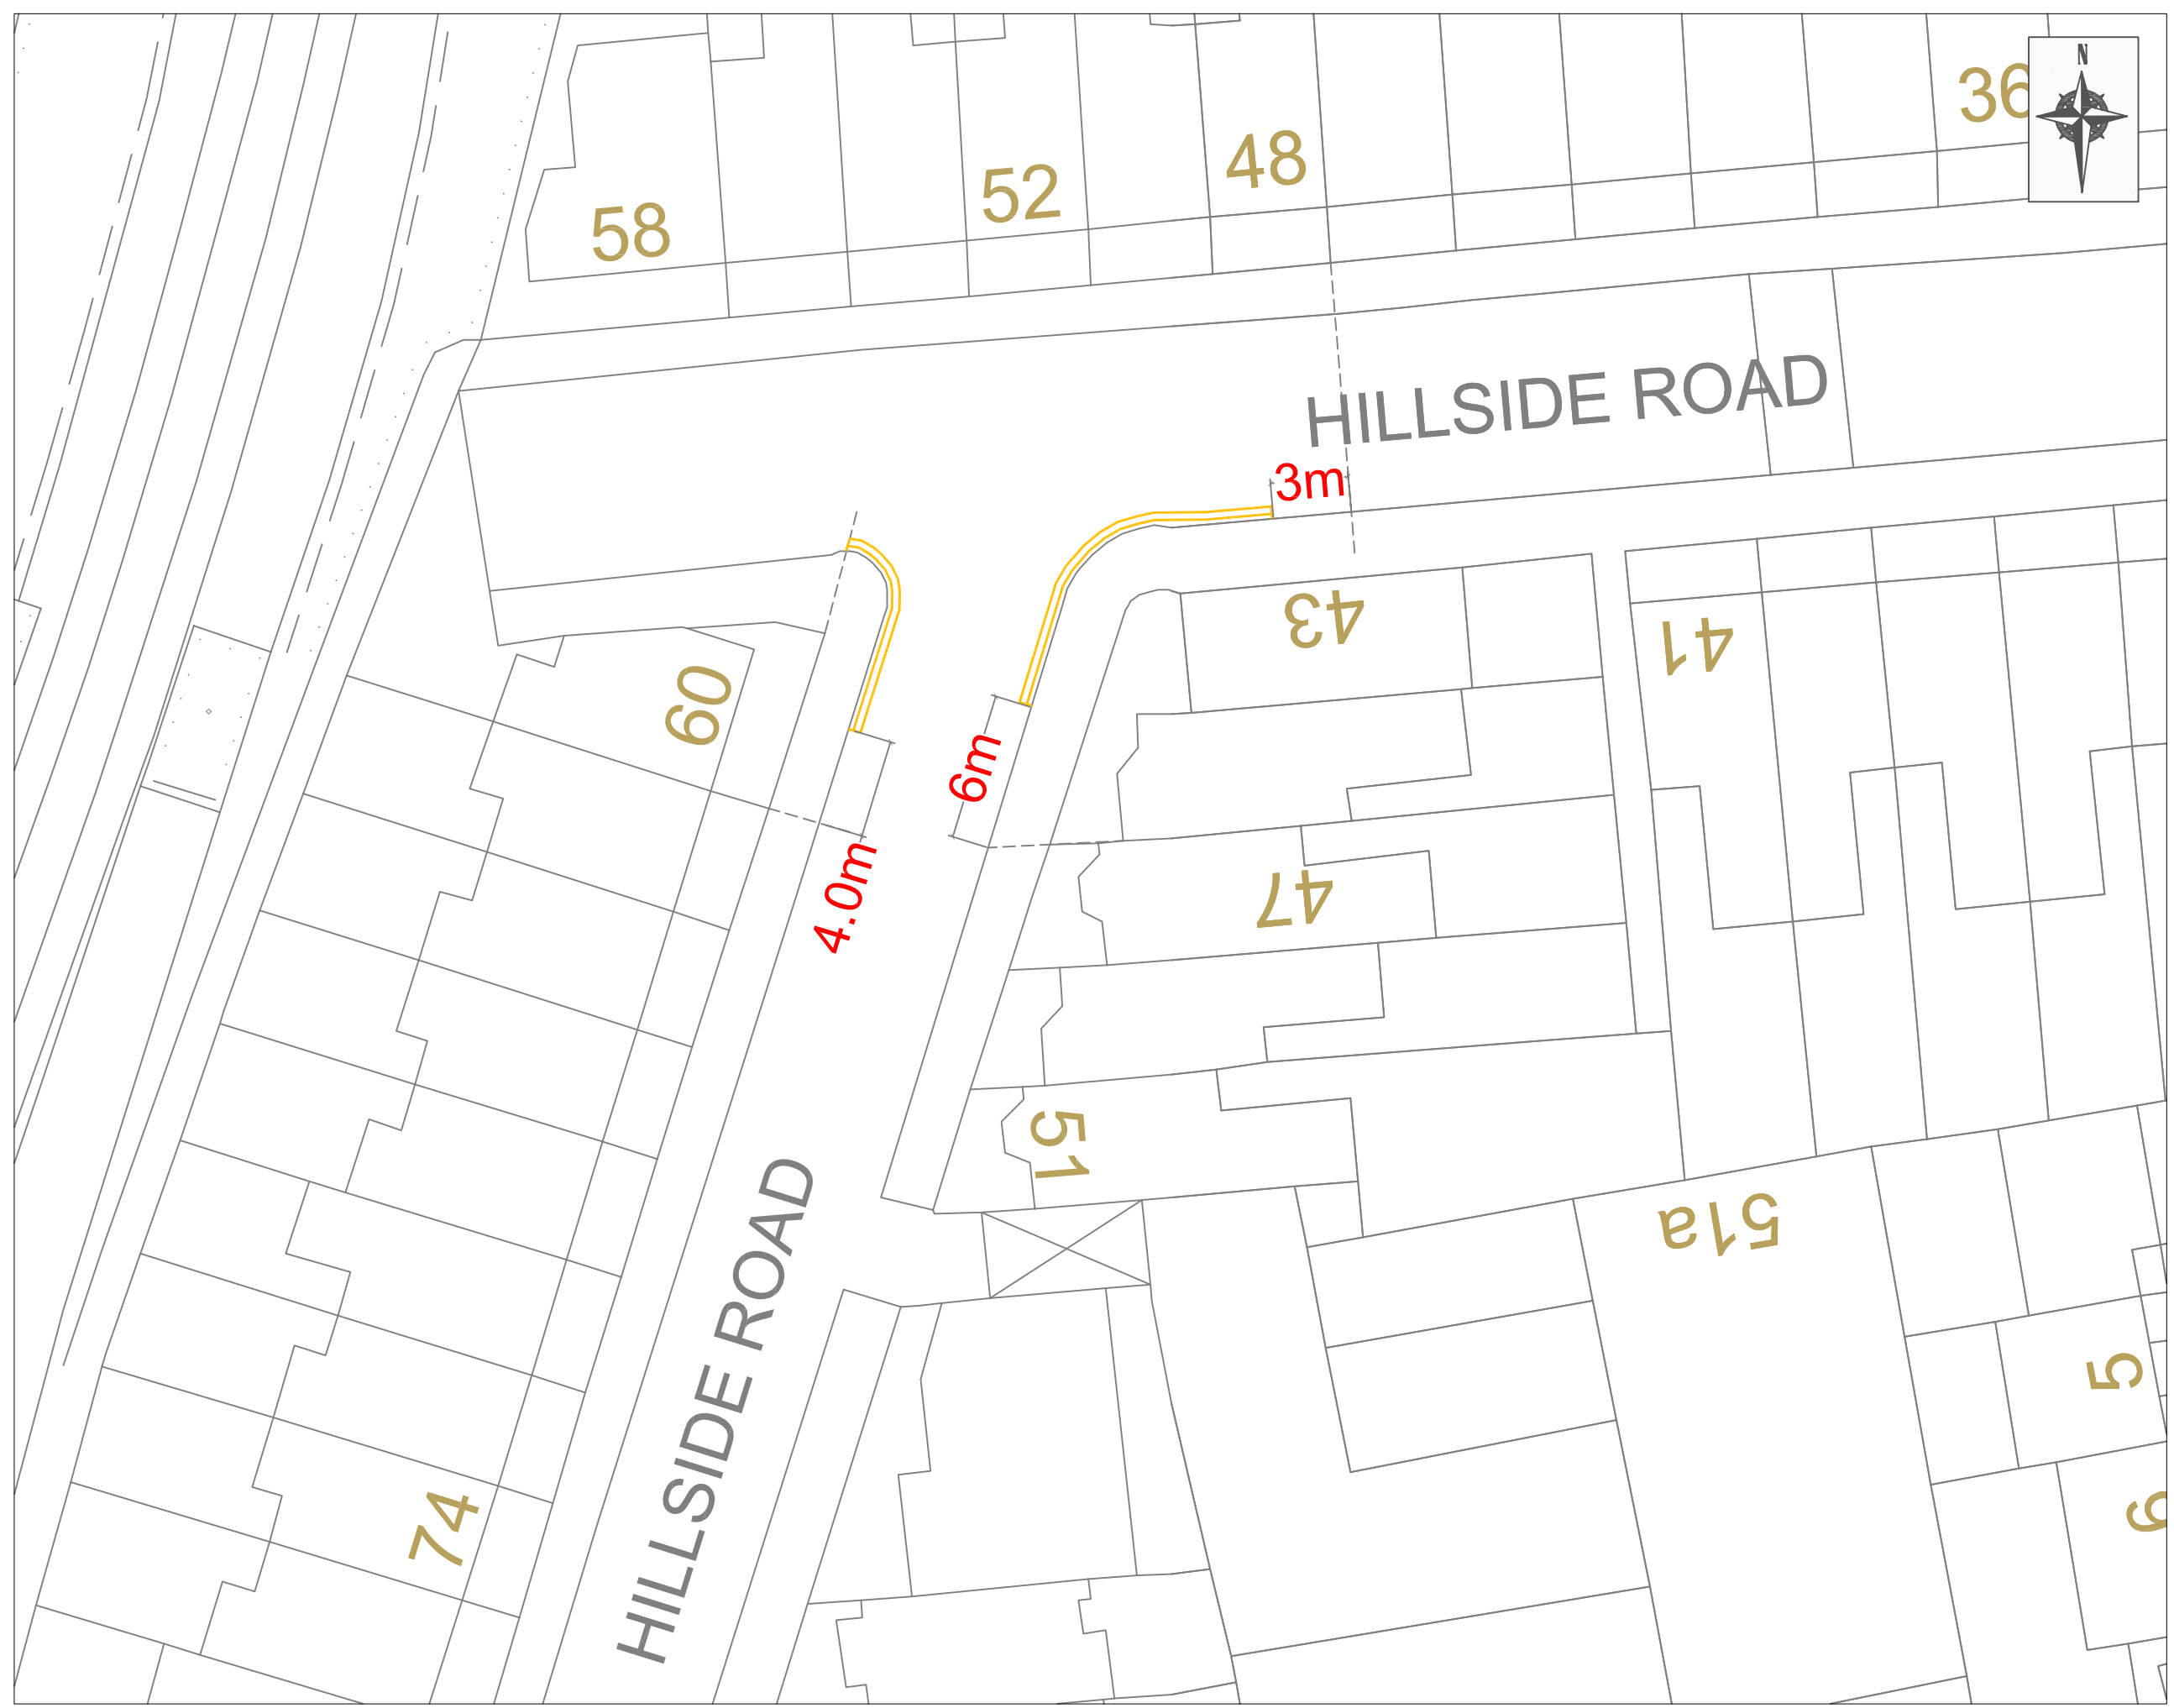

Rev	Description	Checked	Date

Project: HILLSIDE ROAD, N15

Title: Proposed Waiting Restrictions 'At Any Time'

Path: \\lbh\mch-shared-data\EN\Sr\Sch\High\SNP\AIP\Traffic and Road Safety\Traffic Management\TRS-TRP Projects 2010-2011\Waiting Restrictions Batch 4\DWL\Drawings\051 - Hillside Road, N15

Designed: BMG Drawn: BMG Checked: CRW

Scale: 1:250 @ A3 Date Drawing Created: APRIL 2010


Dwg. No: **HC/ST/TPP/051** Rev: /
FRONTLINE SERVICES
 TRANSPORT POLICY & PROJECTS
 2nd Floor South, River Park House, 225 High Road, Wood Green, London N22 8JG
 Tel: 020 8489 0000 Fax: 020 8489 1251
 Interim Assistant Director Frontline Services: Frank O'Leary




www.haringey.gov.uk


This product includes mapping data licensed from Ordnance Survey with the permission of HMSO © Crown Copyright LBH 2010. All rights reserved.
License number 100019199.


NOTES:

 Proposed Double Yellow lines

 Existing Double Yellow lines

 Existing Parking Bays

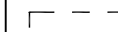 Existing Parking Bay to be removed

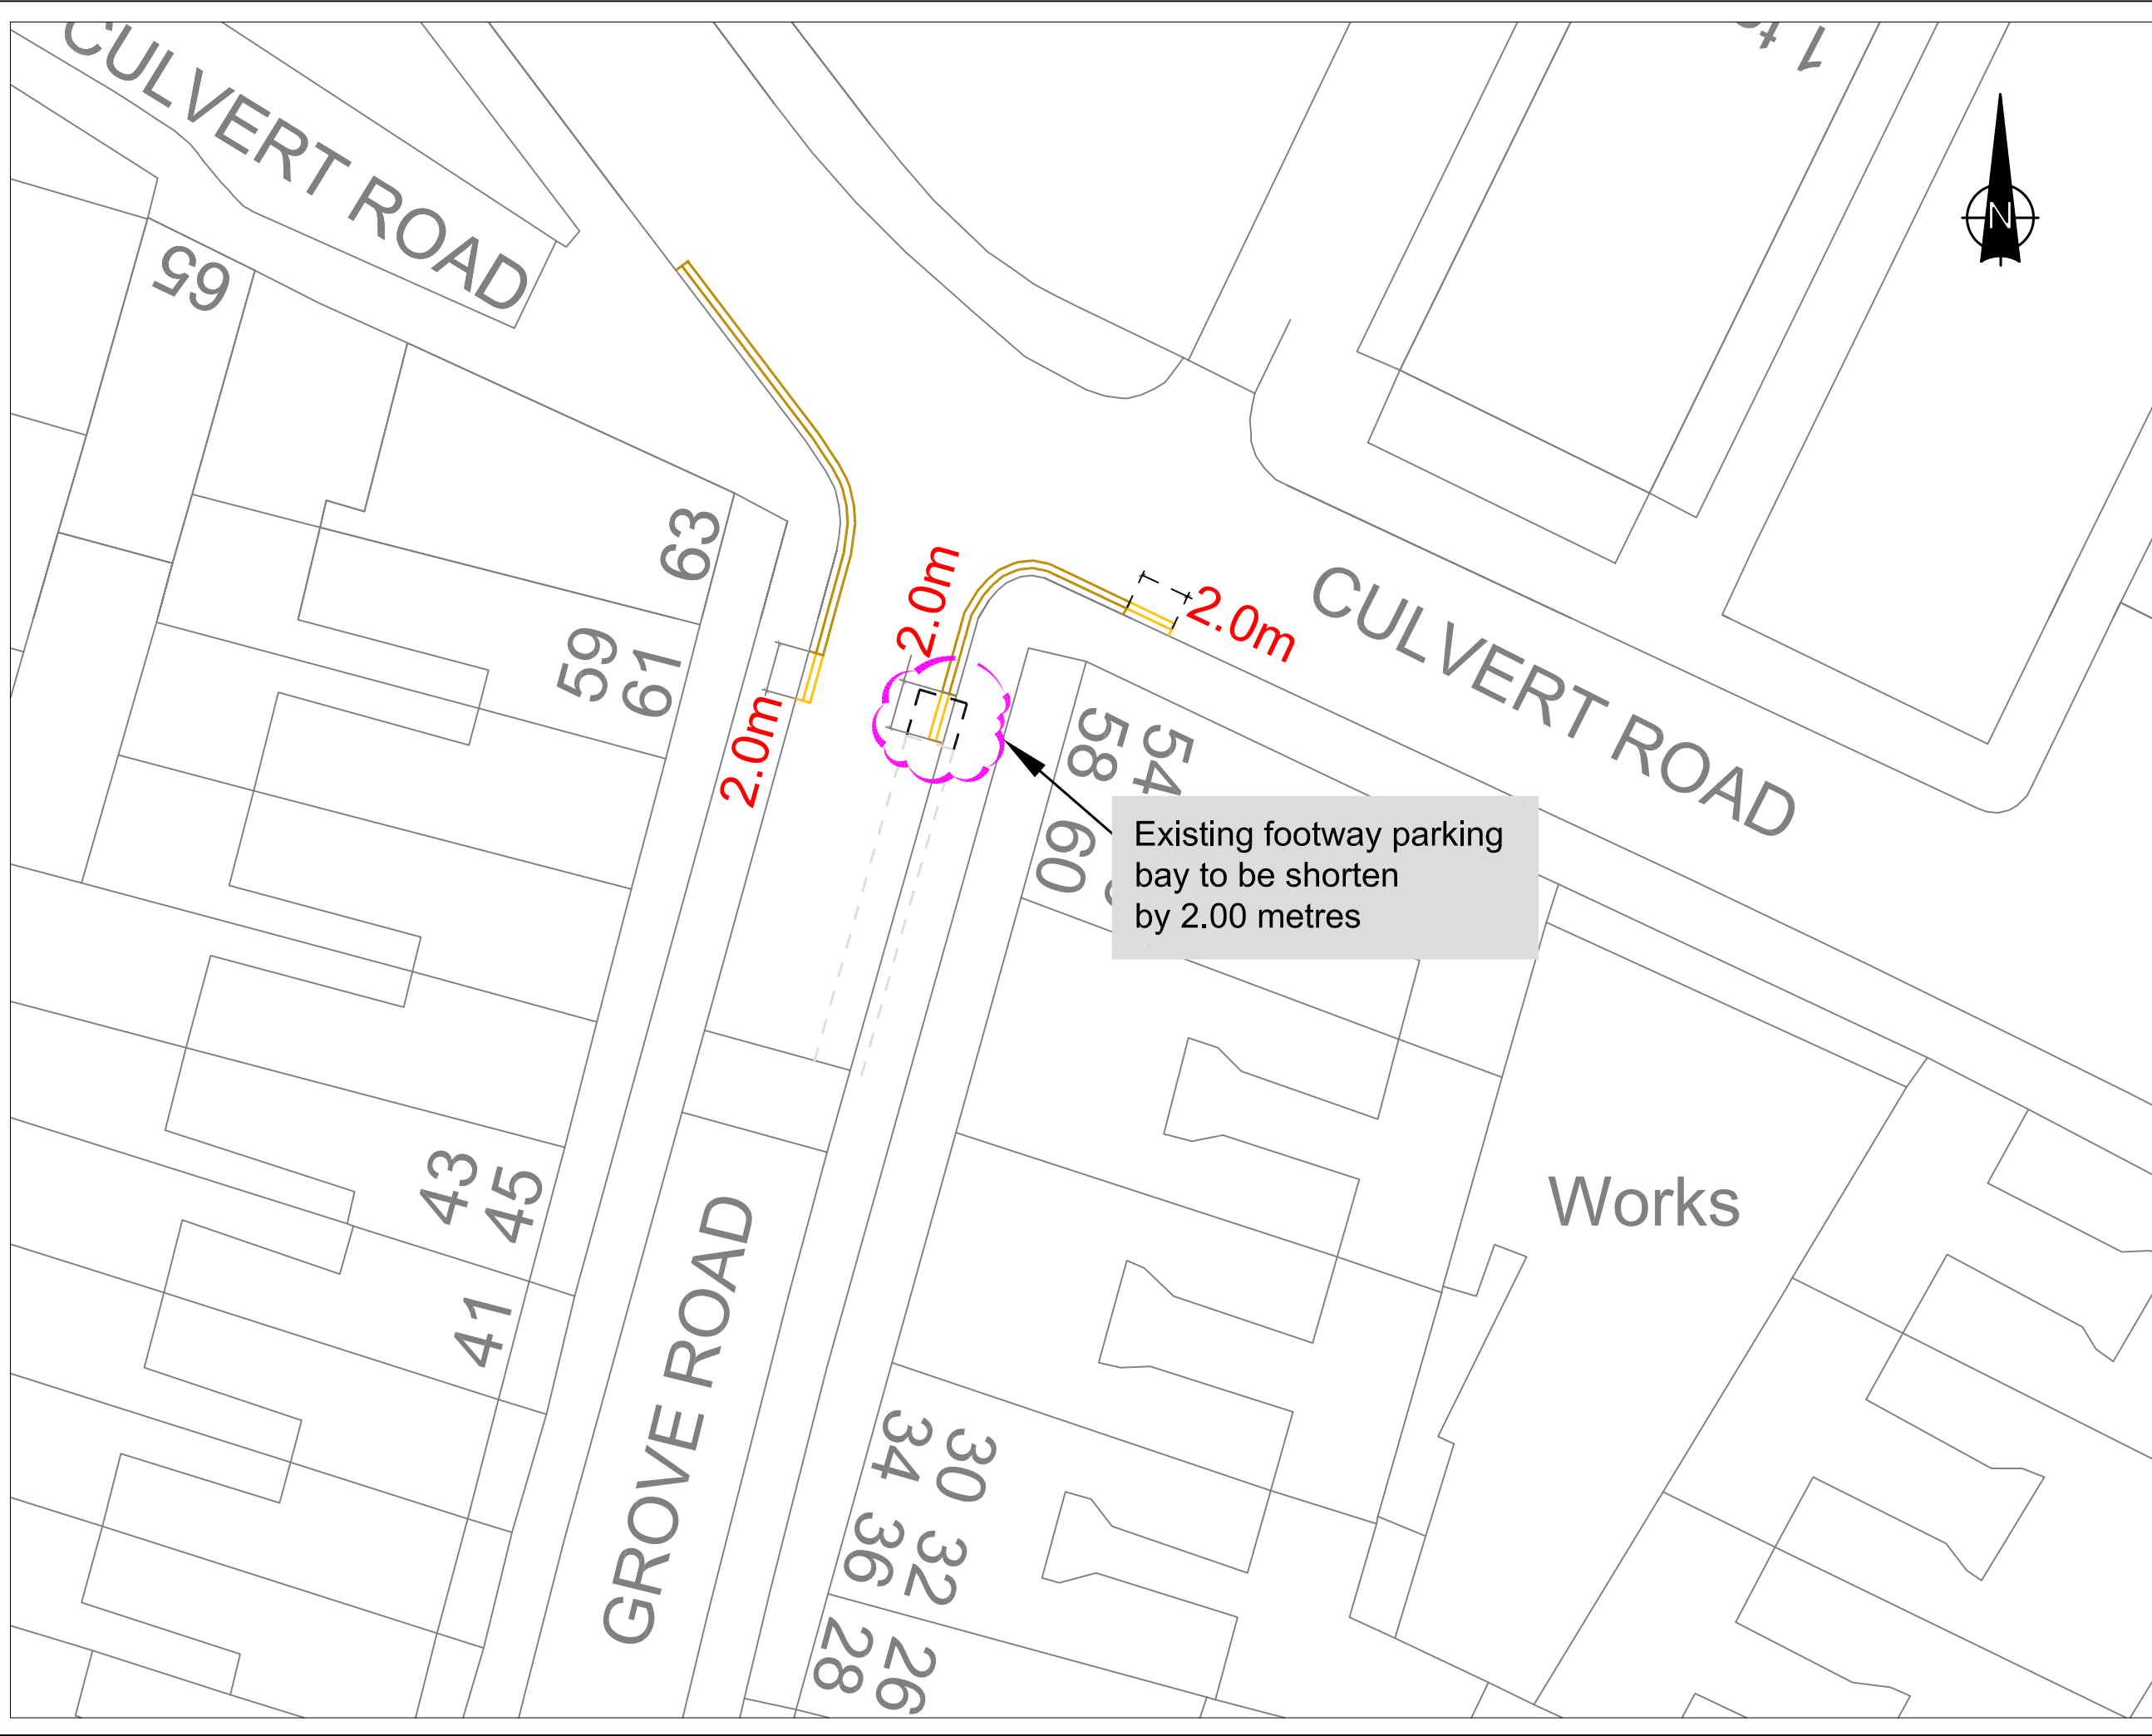

Existing footway parking bay to be shortened by 2.00 metres

Rev	Description	Checked	Date

Project: Grove Road jw Culvert Road, N15

Title: Proposed Waiting Restrictions 'At Any Time'

Path\0\lbn\boh-shered-data\EN\St\Scr\High\Scr\VA\IT\Traffic and Road Safety\Traffic Management\T & RS-TPP Projects 2010-2011\Waiting Restrictions Batch 4\DWL\Drawings\030 - Grove Road jw Culvert Road, N15

Designed: BMG Drawn: BMG Checked: CRW

Scale: 1:250@A3 Date Drawing Created: April 2010



Org. No: **HC/ST/TPP/030** Rev: FRONTLINE SERVICES


2nd Floor South, River Park House, 225 High Road, Wood Green, London N22 8HQ
Tel: 020 8480 8900 Fax: 020 8480 1251
Interim Assistant Director Frontline Services: Frank Oulps

This product includes mapping data licensed from Ordnance Survey with the permission of HMSO © Crown Copyright LBH 2010. All rights reserved.
License number 100019199.

NOTES:

LEGEND:

-  Existing Lamp Column. (LC)
-  Proposed double yellow lines.

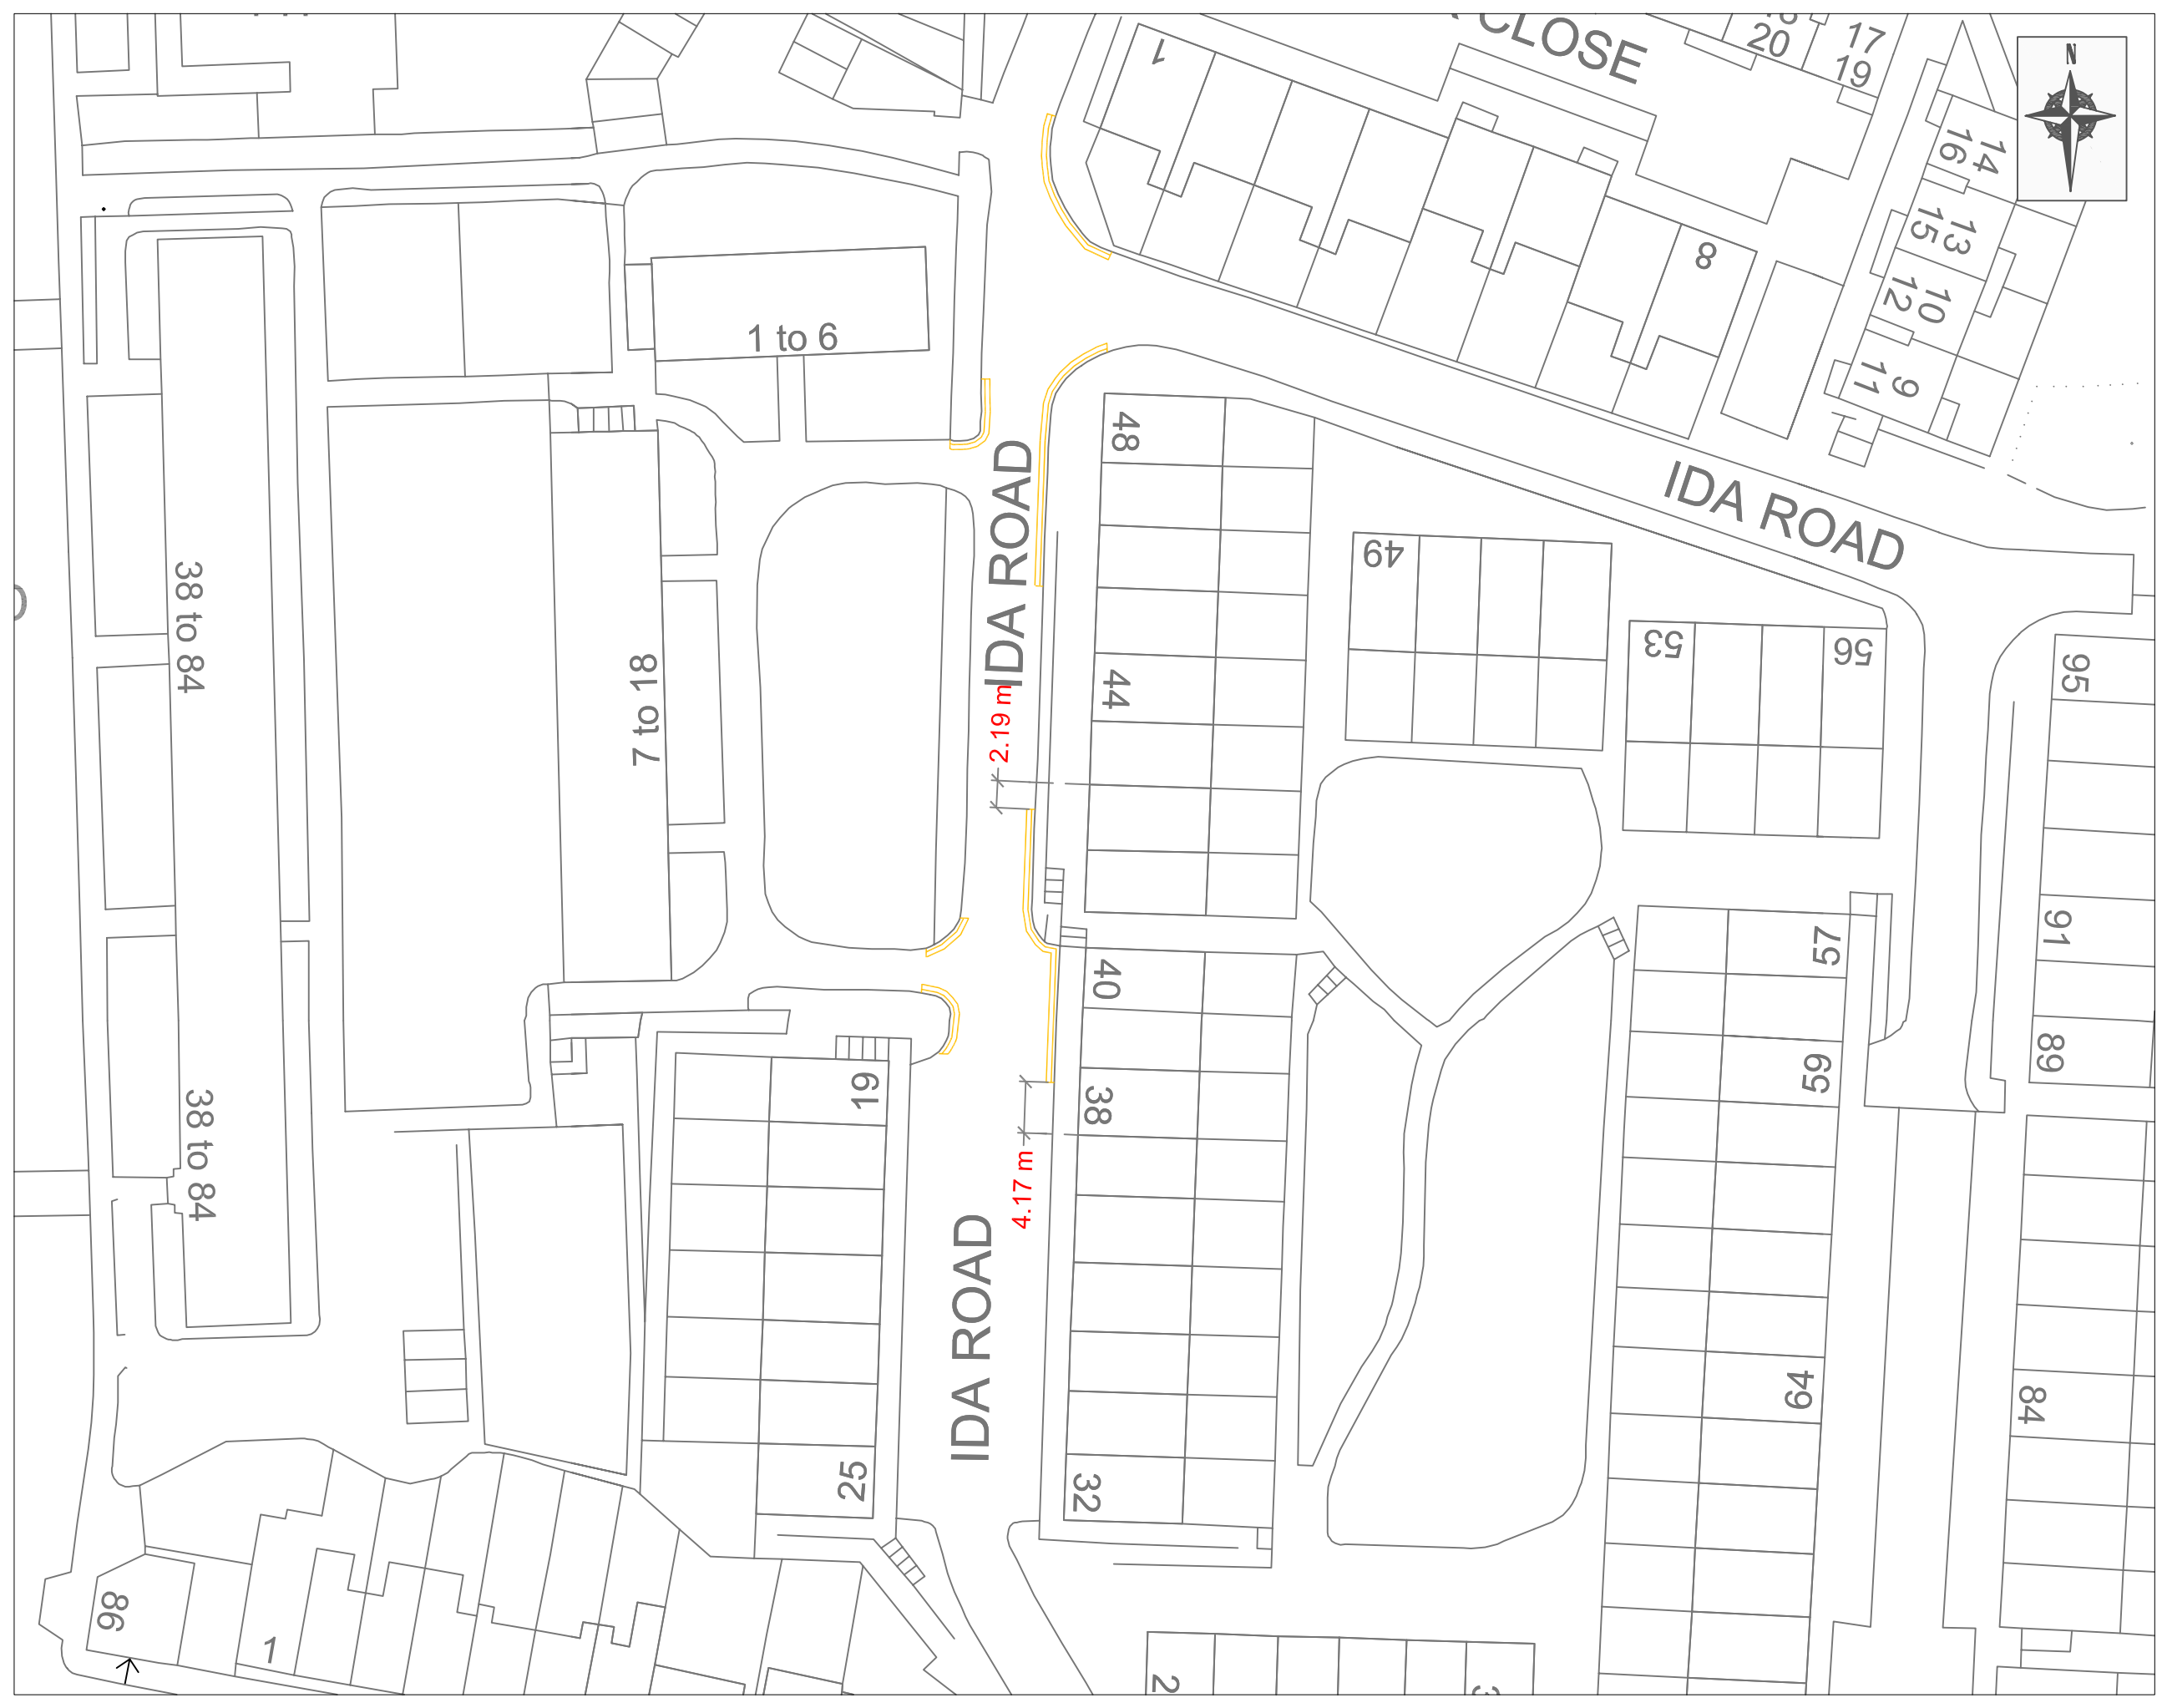

Rev	Description	Checked	Date

Project: Ida Road, N15

Title: Proposed Waiting Restrictions 'At Any Time'

Path: \\lbh\proj\shared\local\EM\Site\High\On\PA\B\Traffic and Road Safety\Traffic Management\1615-TPP Projects\2010-2011\Waiting Restrictions Batch 4\DW\Drawings\054 - Ida Road, N15

Designed: BMG Drawn: BMG Checked:

Scale: 1:500 @ A3 Date Drawing Created: AUGUST 2010

Orig. No: **HC/ST/TPP/054** Rev: /
FRONTLINE SERVICES
 TRANSPORT POLICY & PROJECTS
 2nd Floor South, River Park House, 225 High Road, Wood Green, London N22 8JQ
 Tel: 020 8489 0000 Fax: 020 8489 1251
 Interim Assistant Director Frontline Services: Frank O'Leary