


NOTES:

-  Proposed Double Yellow lines
-  Existing Disabled Bays
-  New sign & Post
-  Lamp column
-  Existing tree

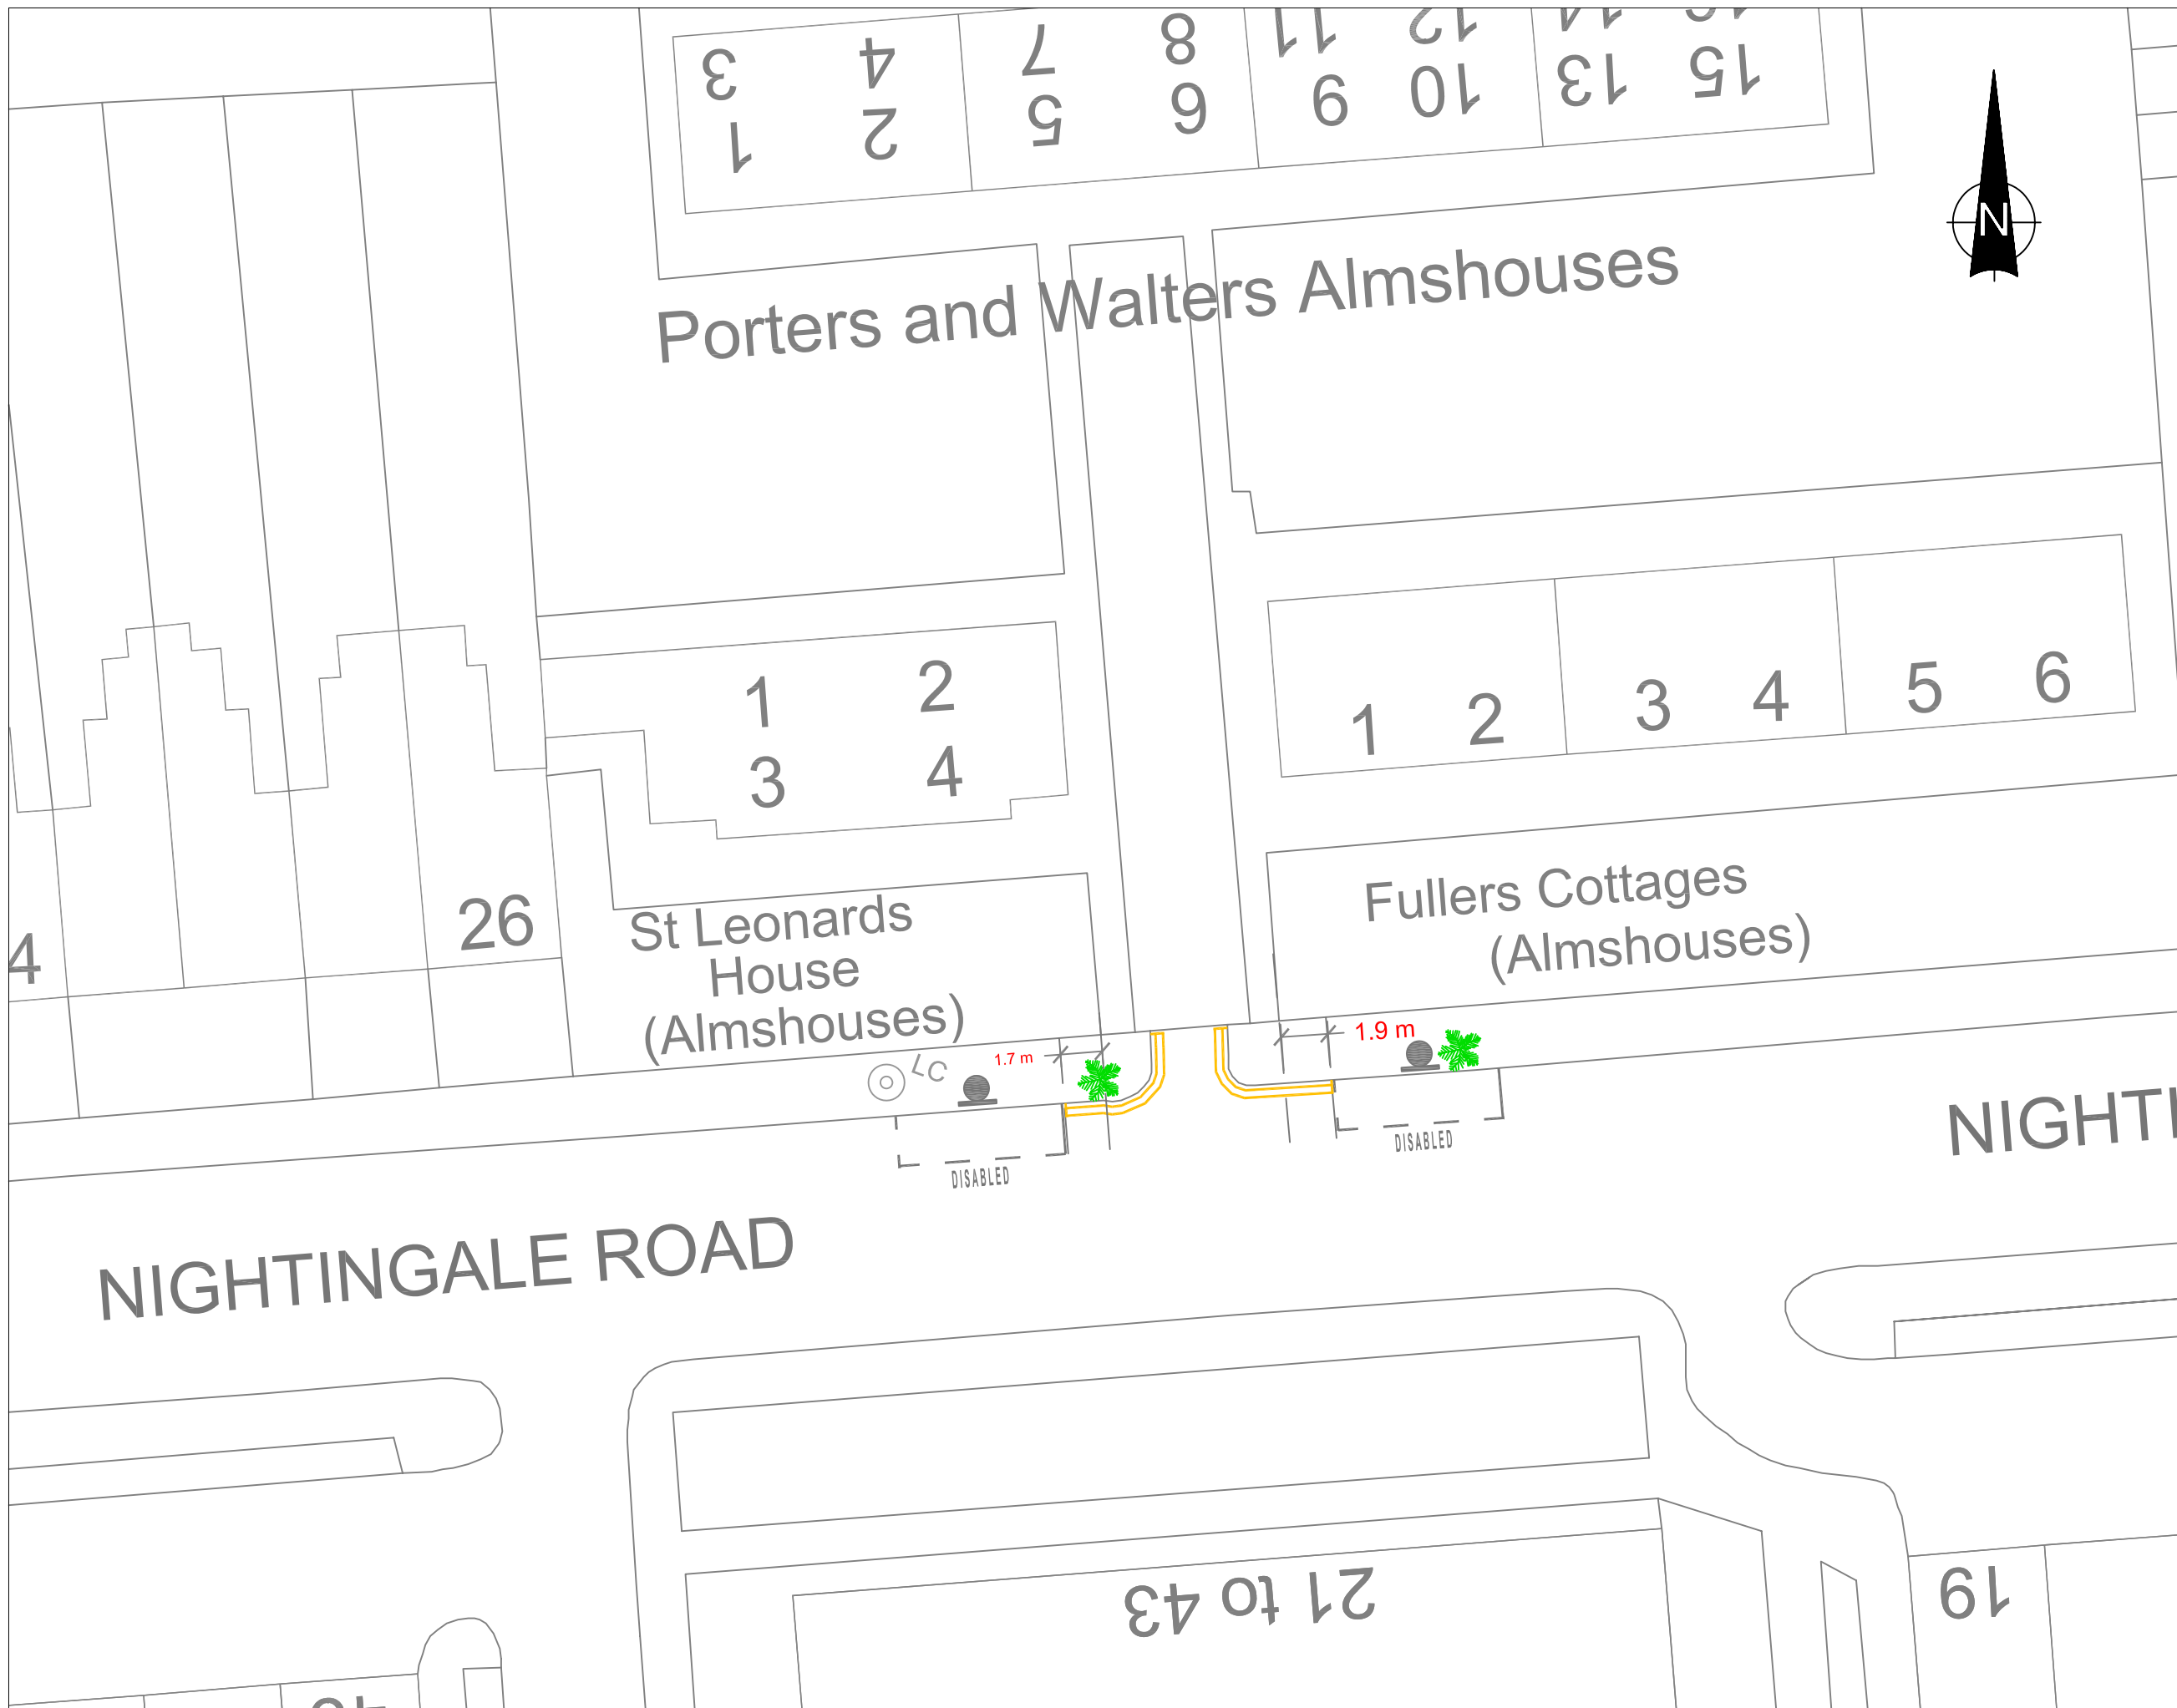

Rev	Description	Checked	Date

Project: Nightingale Road, N22

Title: Proposed Double Yellow lines

Path:

Designed: BMG	Drawn: BMG	Checked:
---------------	------------	----------


Scale: 1:250@A3	Date Drawing Created: May 2010	
-----------------	--------------------------------	--



Proj. No: **HC/ST/TPP/055** Rev:

FRONTLINE SERVICES
 TRANSPORT POLICY & PROJECTS
 2nd Floor South, Fiver Park House, 225 High Road, Wood Green, London N22 8HQ
 Tel: 020 8489 0500 Fax: 020 8489 1251
 Interim Assistant Director Frontline Services: Frank Oulip

This product includes mapping data licensed from Ordnance Survey with the permission of HMSO © Crown Copyright LBH 2010. All rights reserved. License number 100019199.

NOTES:

-  Proposed Double Yellow lines
-  Existing Residents and disabled Bays
-  Existing sign & Post
-  Lamp column
-  Existing tree

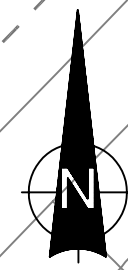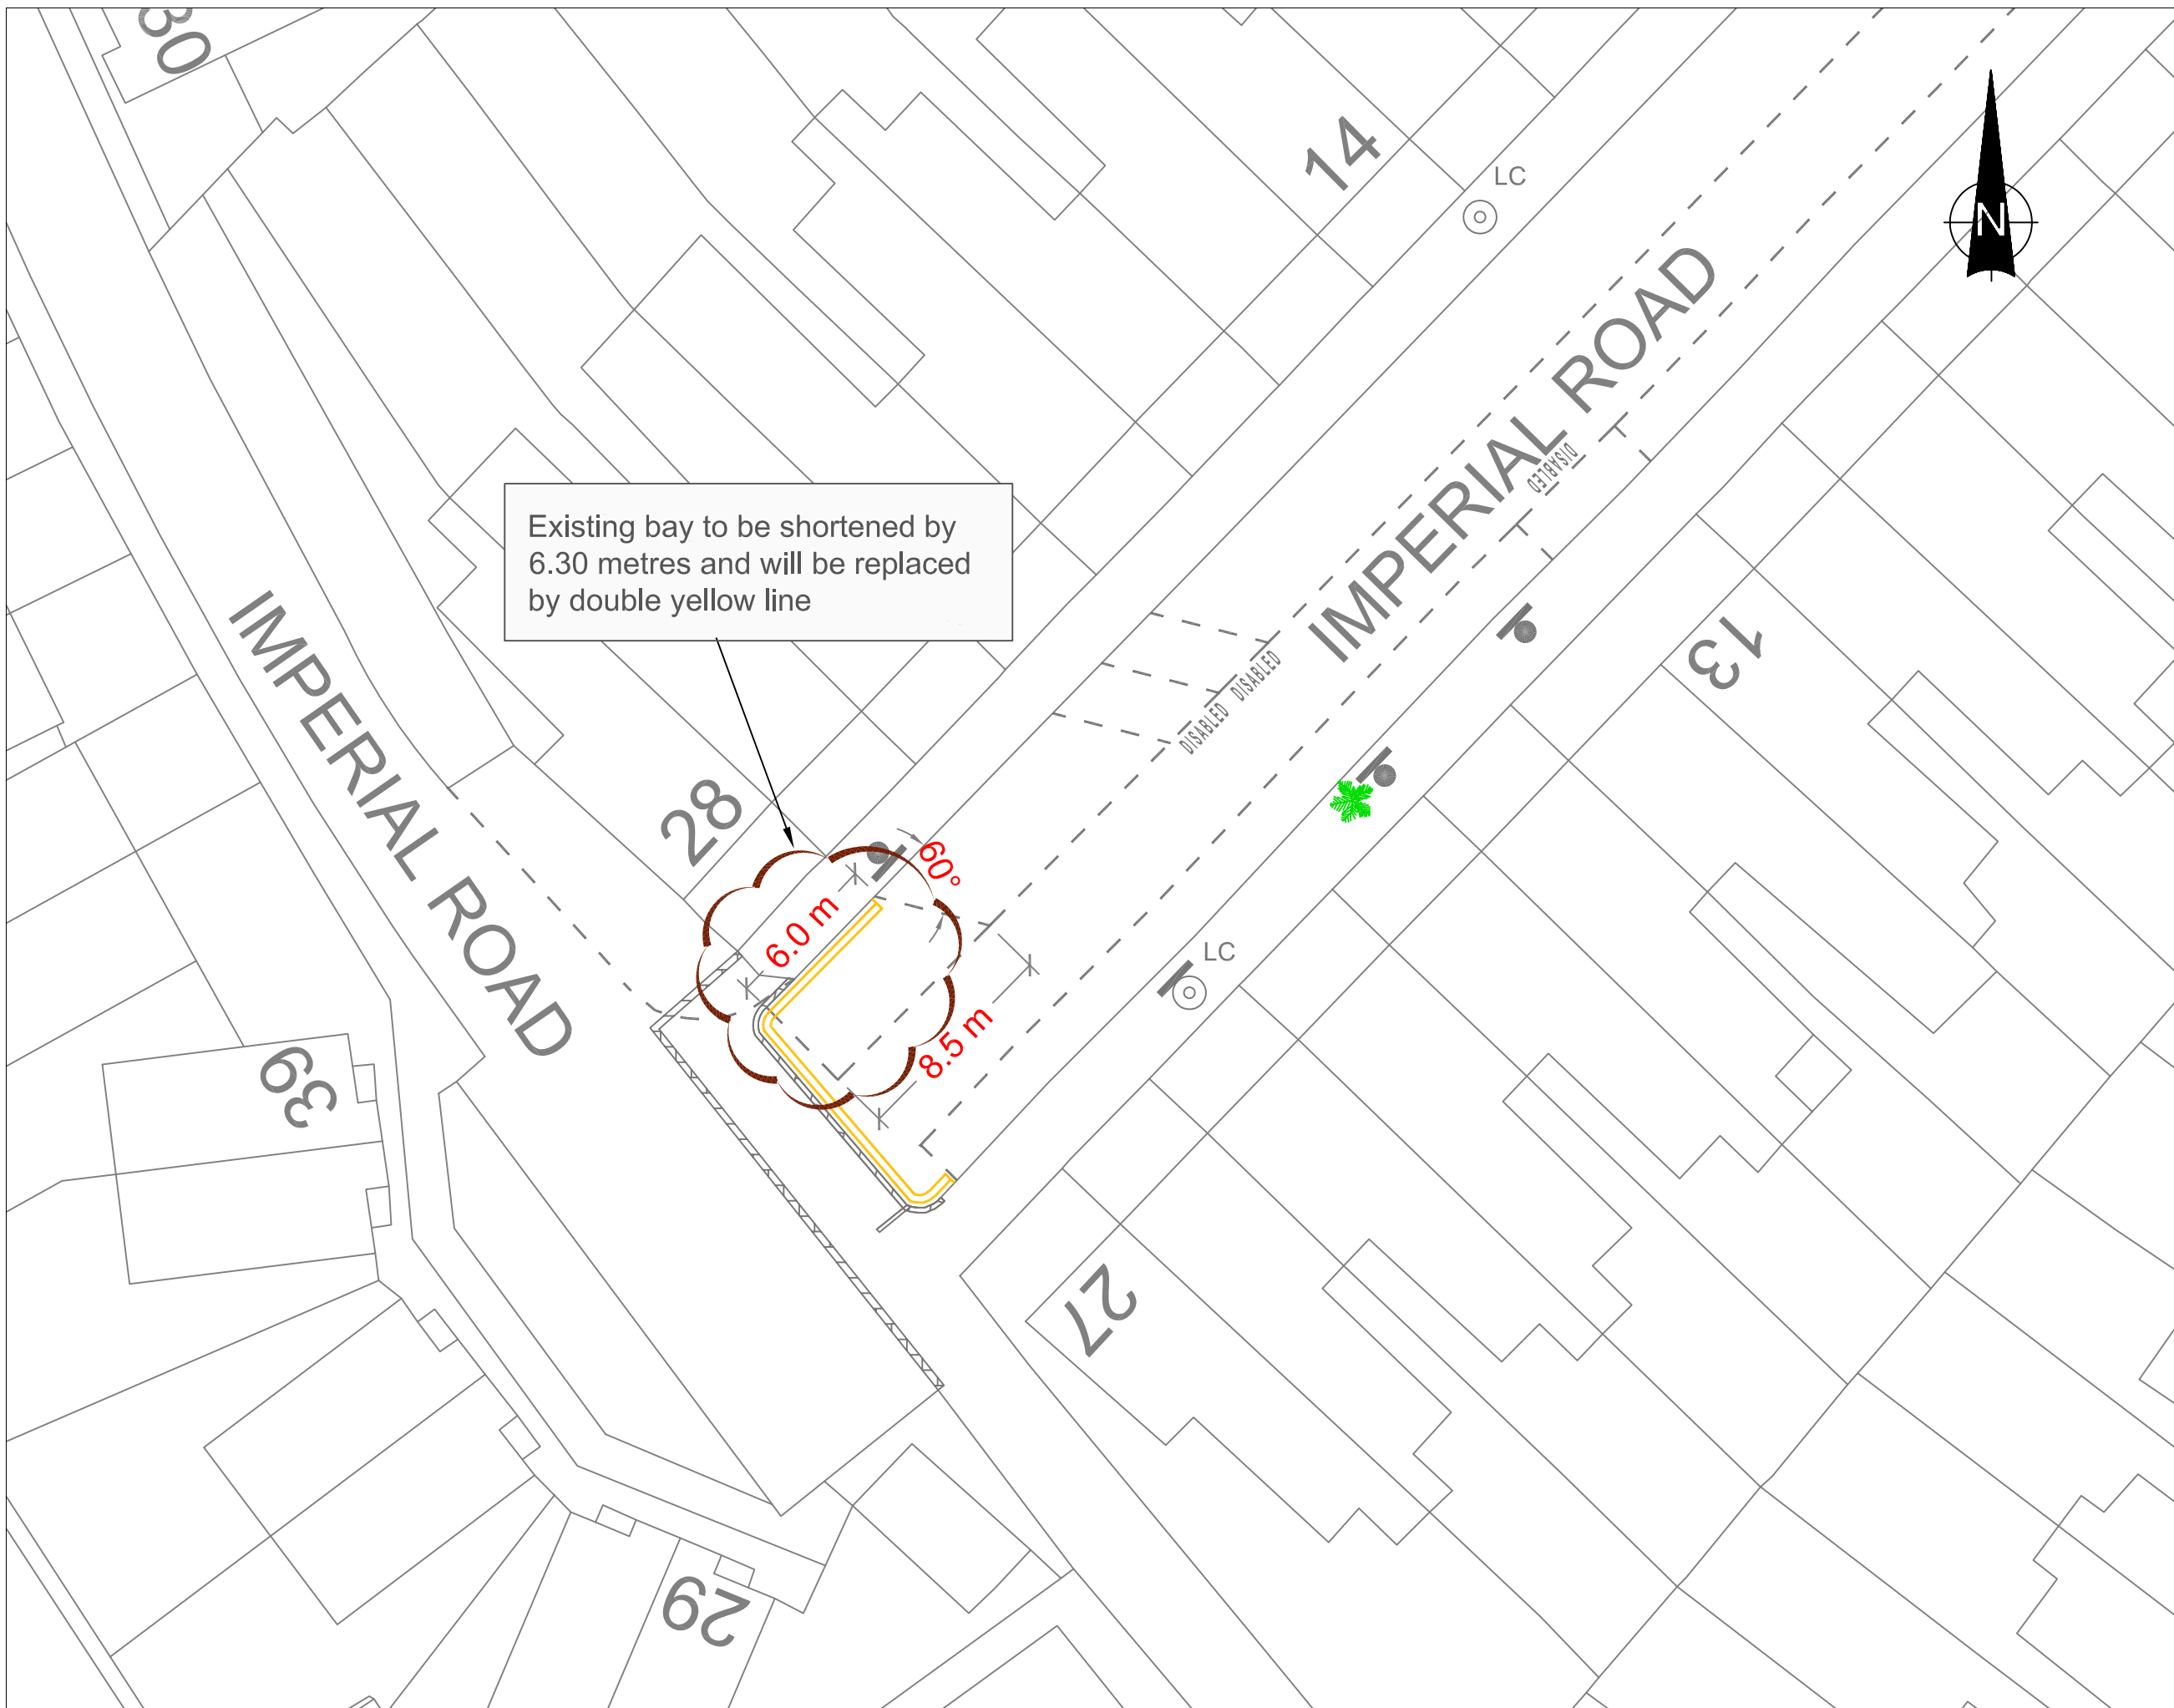

Rev	Description	Checked	Date

Project: Imperial Road, N22

Title: Proposed Double Yellow lines

Path:

Designed: BMG	Drawn: BMG	Checked:
---------------	------------	----------

Scale: 1:250@A3	Date Drawing Created: May 2010
-----------------	--------------------------------

Proj. No: **HC/ST/TPP/052** Rev:


FRONTLINE SERVICES
 TRANSPORT POLICY & PROJECTS

2nd Floor South, Fiver Park House, 255 High Road, Wood Green, London N22 8HQ
 Tel: 020 8489 0500 Fax: 020 8489 1251
 Interim Assistant Director Frontline Services: Frank Gulp

This product includes mapping data licensed from Ordnance Survey with the permission of HMSO © Crown Copyright LBH 2010. All rights reserved.
License number 100019199.

NOTES:

 Proposed Double Yellow lines

 Existing Yellow lines



Rev	Description	Checked	Date

Project: Nightingale Road, N22

Title: Proposed Double Yellow lines

Path: \\lbn\hob\shared-data\EN\St\High\Stv\All\Traffic and Road Safety\Traffic Management\T&RS-TPP Projects 2010-2011\Waiting Restrictions Batch 4 DTL\Drawings\056 - Nightingale Road, N22

Designed: BMG Drawn: BMG Checked: /

Scale: 1:250@A3 Date Drawing Created: May 2010 /

Proj. No: **HC/ST/TPP/056** Rev: /

FRONTLINE SERVICES
TRANSPORT POLICY & PROJECTS

2nd Floor South, River Park House, 223 High Road, Wood Green, London N22 8HQ
Tel: 020 8489 0000 Fax: 020 8489 1251
Interim Assistant Director Frontline Services: Frank O'Leary

