




This product includes mapping data licensed from Ordnance Survey with the permission of HMSO © Crown Copyright LBH 2010. All rights reserved.
License number 100019199.

NOTES:

-  Proposed Double Yellow lines
-  Existing Keep Clear Marking

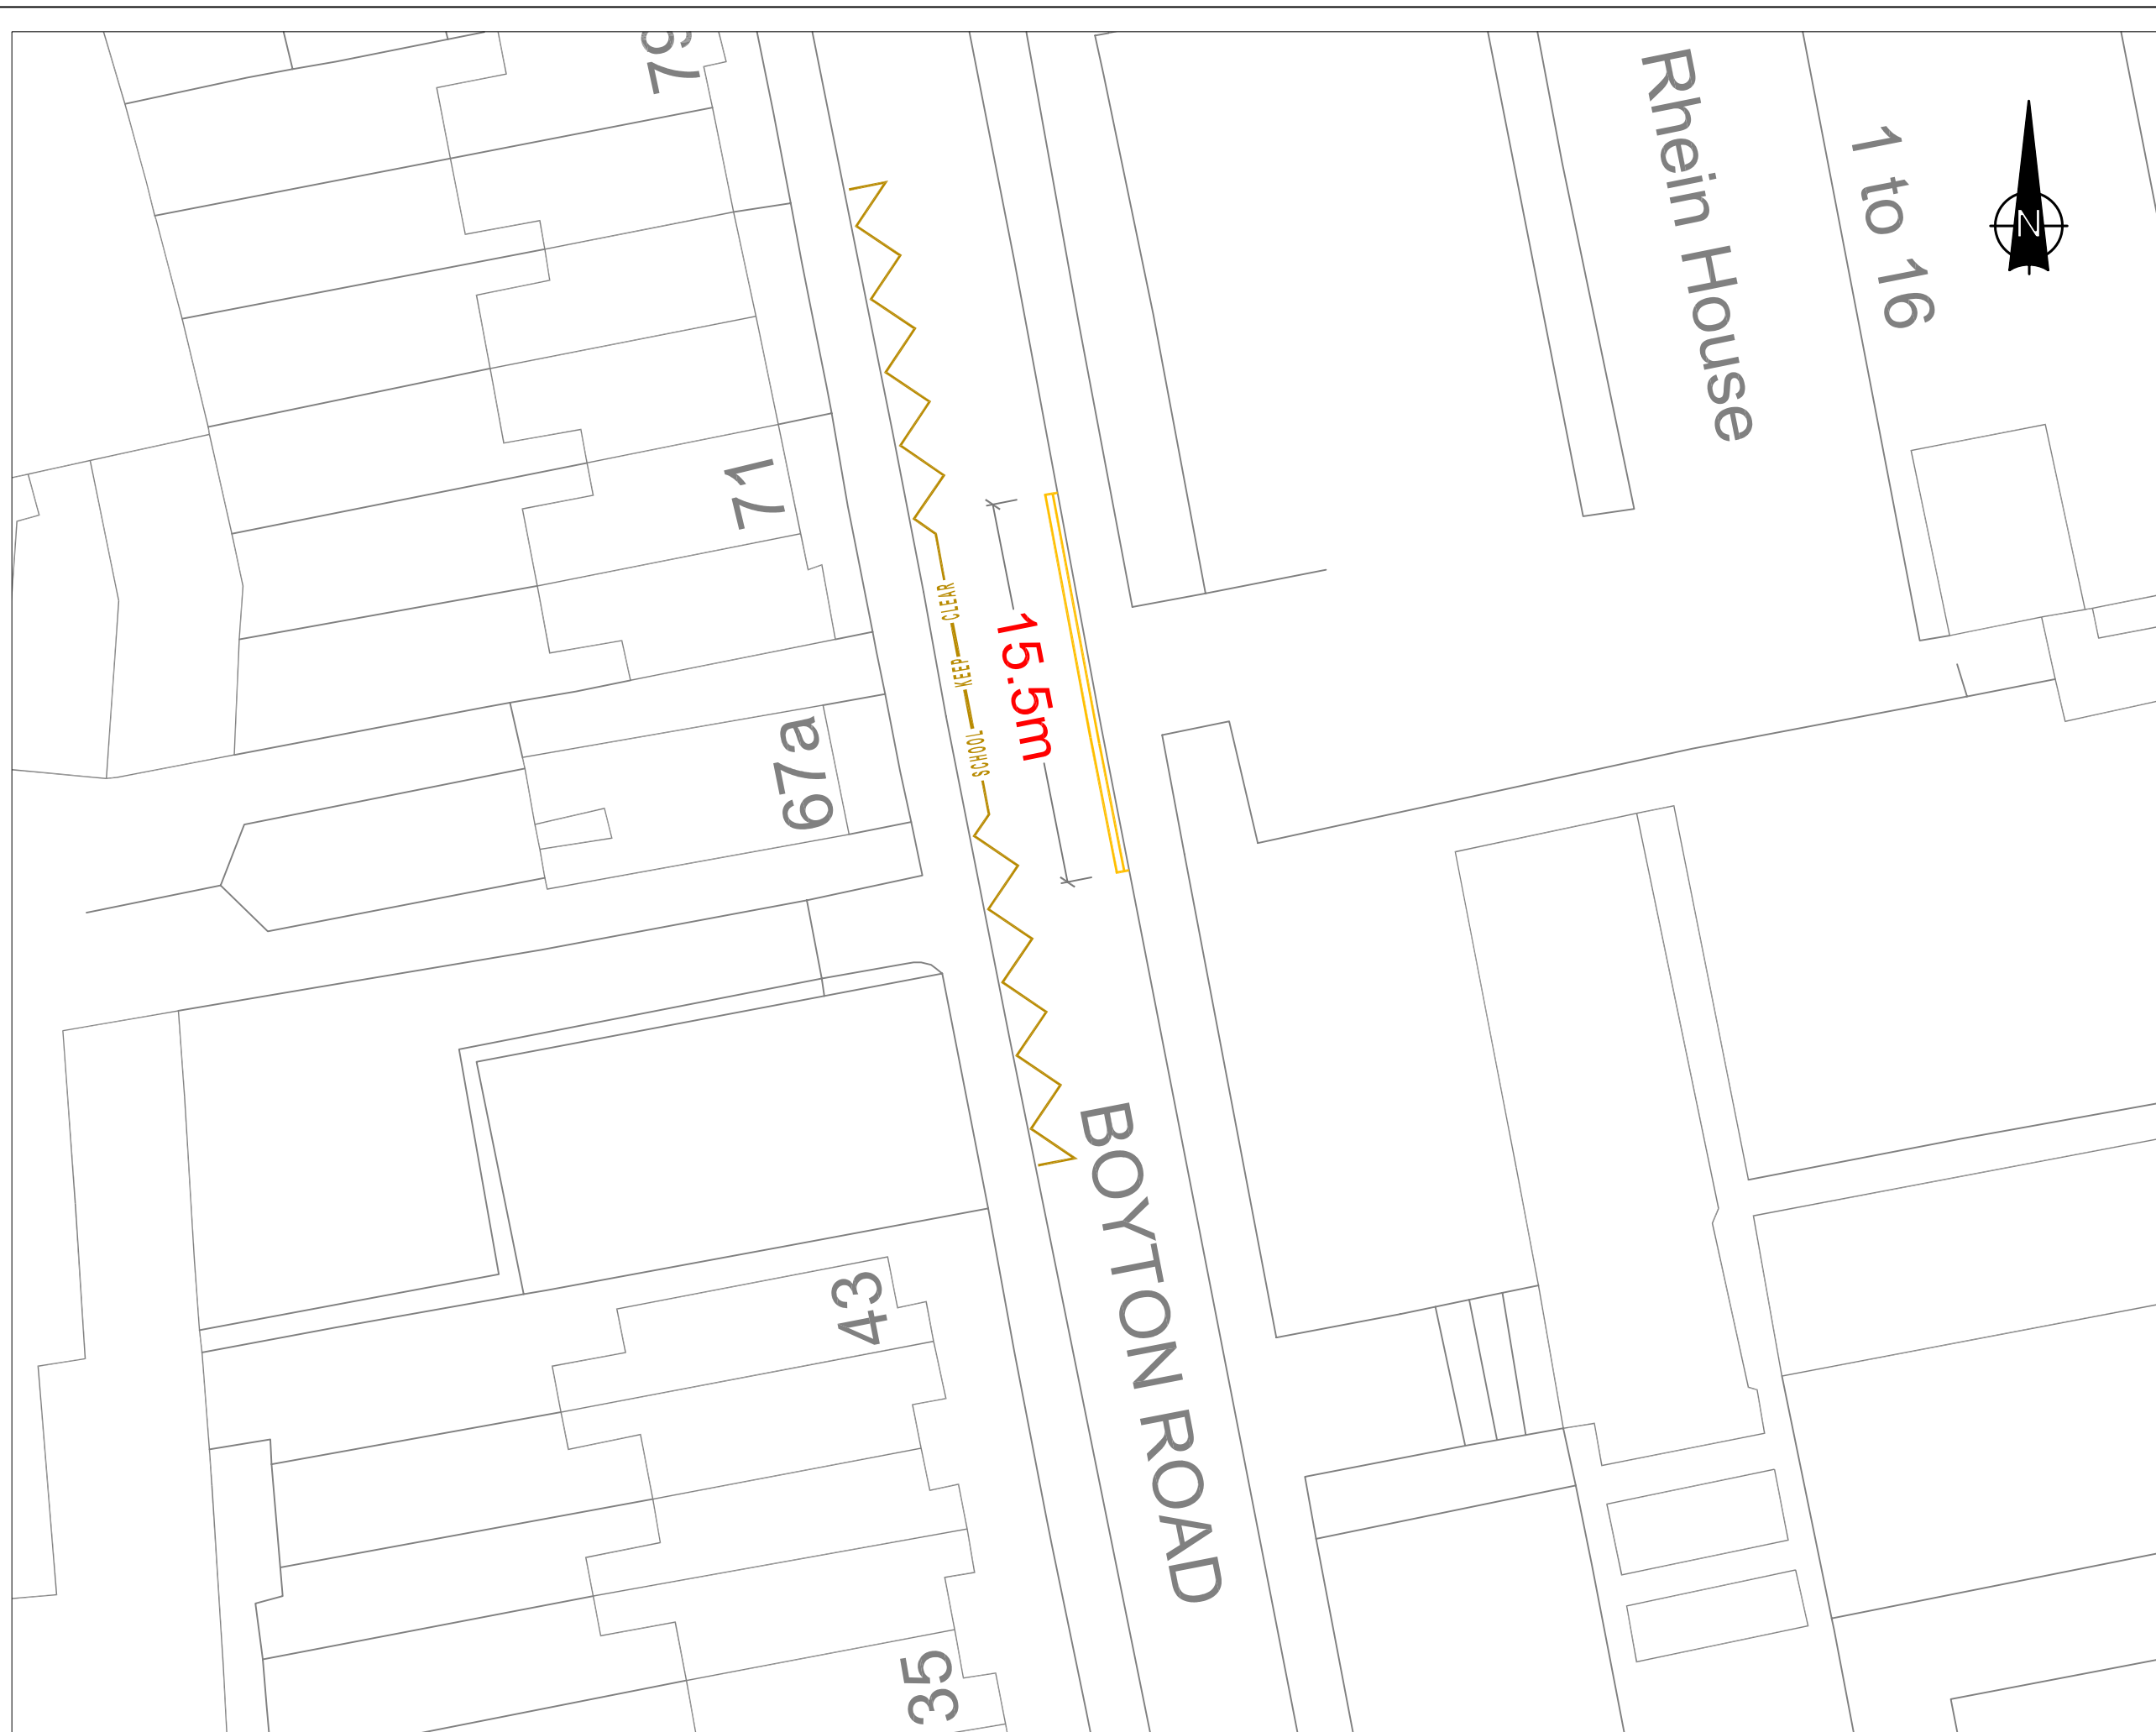

Rev	Description	Checked	Date

Project: **Boyton Road, N8**

Title: **Proposed Waiting Restrictions 'At Any Time'**

Path:\Lbn\lbn-shared-data\EN\St\High\Sc\VA\IT\Traffic and Road Safety\Traffic Management\T &RS-TPP Projects 2010-2011\Waiting Restrictions Batch 4\DW\Drawings\008 - Boyton Road

Designed: **BMG** Drawn: **BMG** Checked: **CRW**




Scale: **1:250@A3** Date Drawing Created: **April 2010**

Org. No: **HC/ST/TPP/008** Rev: **FRONTLINE SERVICES**

2nd Floor South, River Park House, 223 High Road, Wood Green, London N22 8HQ
Tel: 020 8489 8000 Fax: 020 8489 1251
Interim Assistant Director Frontline Services: Frank Oulds

This product includes mapping data licensed from Ordnance Survey with the permission of HMSO © Crown Copyright LBH 2010. All rights reserved.
License number 100019199.

NOTES:

-  Existing Double Yellow lines
-  Proposed Double Yellow lines
-  Existing School Keep Clear Markings



Rev	Description	Checked	Date

Project: Newland Road, N8 and Boyton Road, N8

Title: Proposed Waiting Restrictions 'At Any Time'

Path:\Lbn\lbn-shared-data\EN\St\High\Scv\A\IT\Traffic and Road Safety\Traffic Management\T&RS-TPP Projects 2010-2011\Waiting Restrictions Batch 4\DWL\Drawings\037 - Newland Road

Designed: BMG Drawn: BMG Checked: CRW




Scale: 1:500@A3 Date Drawing Created: April 2010

Org. No: **HC/ST/TPP/037** Rev: FRONTLINE SERVICES

2nd Floor South, River Park House, 225 High Road, Wood Green, London N22 8HQ
Tel: 020 8489 8900 Fax: 020 8489 1251
Interim Assistant Director Frontline Services: Frank Oulps

This product includes mapping data licensed from Ordnance Survey with the permission of HMSO © Crown Copyright LBH 2010. All rights reserved.
License number 100019199.

NOTES:

-  Existing Double Yellow lines
-  Proposed Double Yellow lines
-  Existing School Keep Clear Markings



Rev	Description	Checked	Date

Project:

Newland Road, N8 and Nightingale Lane, N8

Title: Proposed Waiting Restrictions 'At Any Time'

Path:\Lbn\lbn-shared-data\EN\St\Scr\High\Scr\VA\IT\Traffic and Road Safety\Traffic Management\T&RS-TPP Projects 2010-2011\Waiting Restrictions Batch 4\DWL\Drawings\037 - Newland Road

Designed: BMG Drawn: BMG Checked: CRW

Scale: 1:250@A3 Date Drawing Created: April 2010

Org. No: **HC/ST/TPP/035** Rev:


FRONTLINE SERVICES


2nd Floor South, Fiber Park House, 223 High Road, Wood Green, London N22 8HQ
Tel: 020 8489 0900 Fax: 020 8489 1251
Interim Assistant Director Frontline Services: Frank Oulga



This product includes mapping data licensed from Ordnance Survey with the permission of HMSO © Crown Copyright LBH 2010. All rights reserved.
License number 100019199.

NOTES:

 Proposed Double Yellow lines

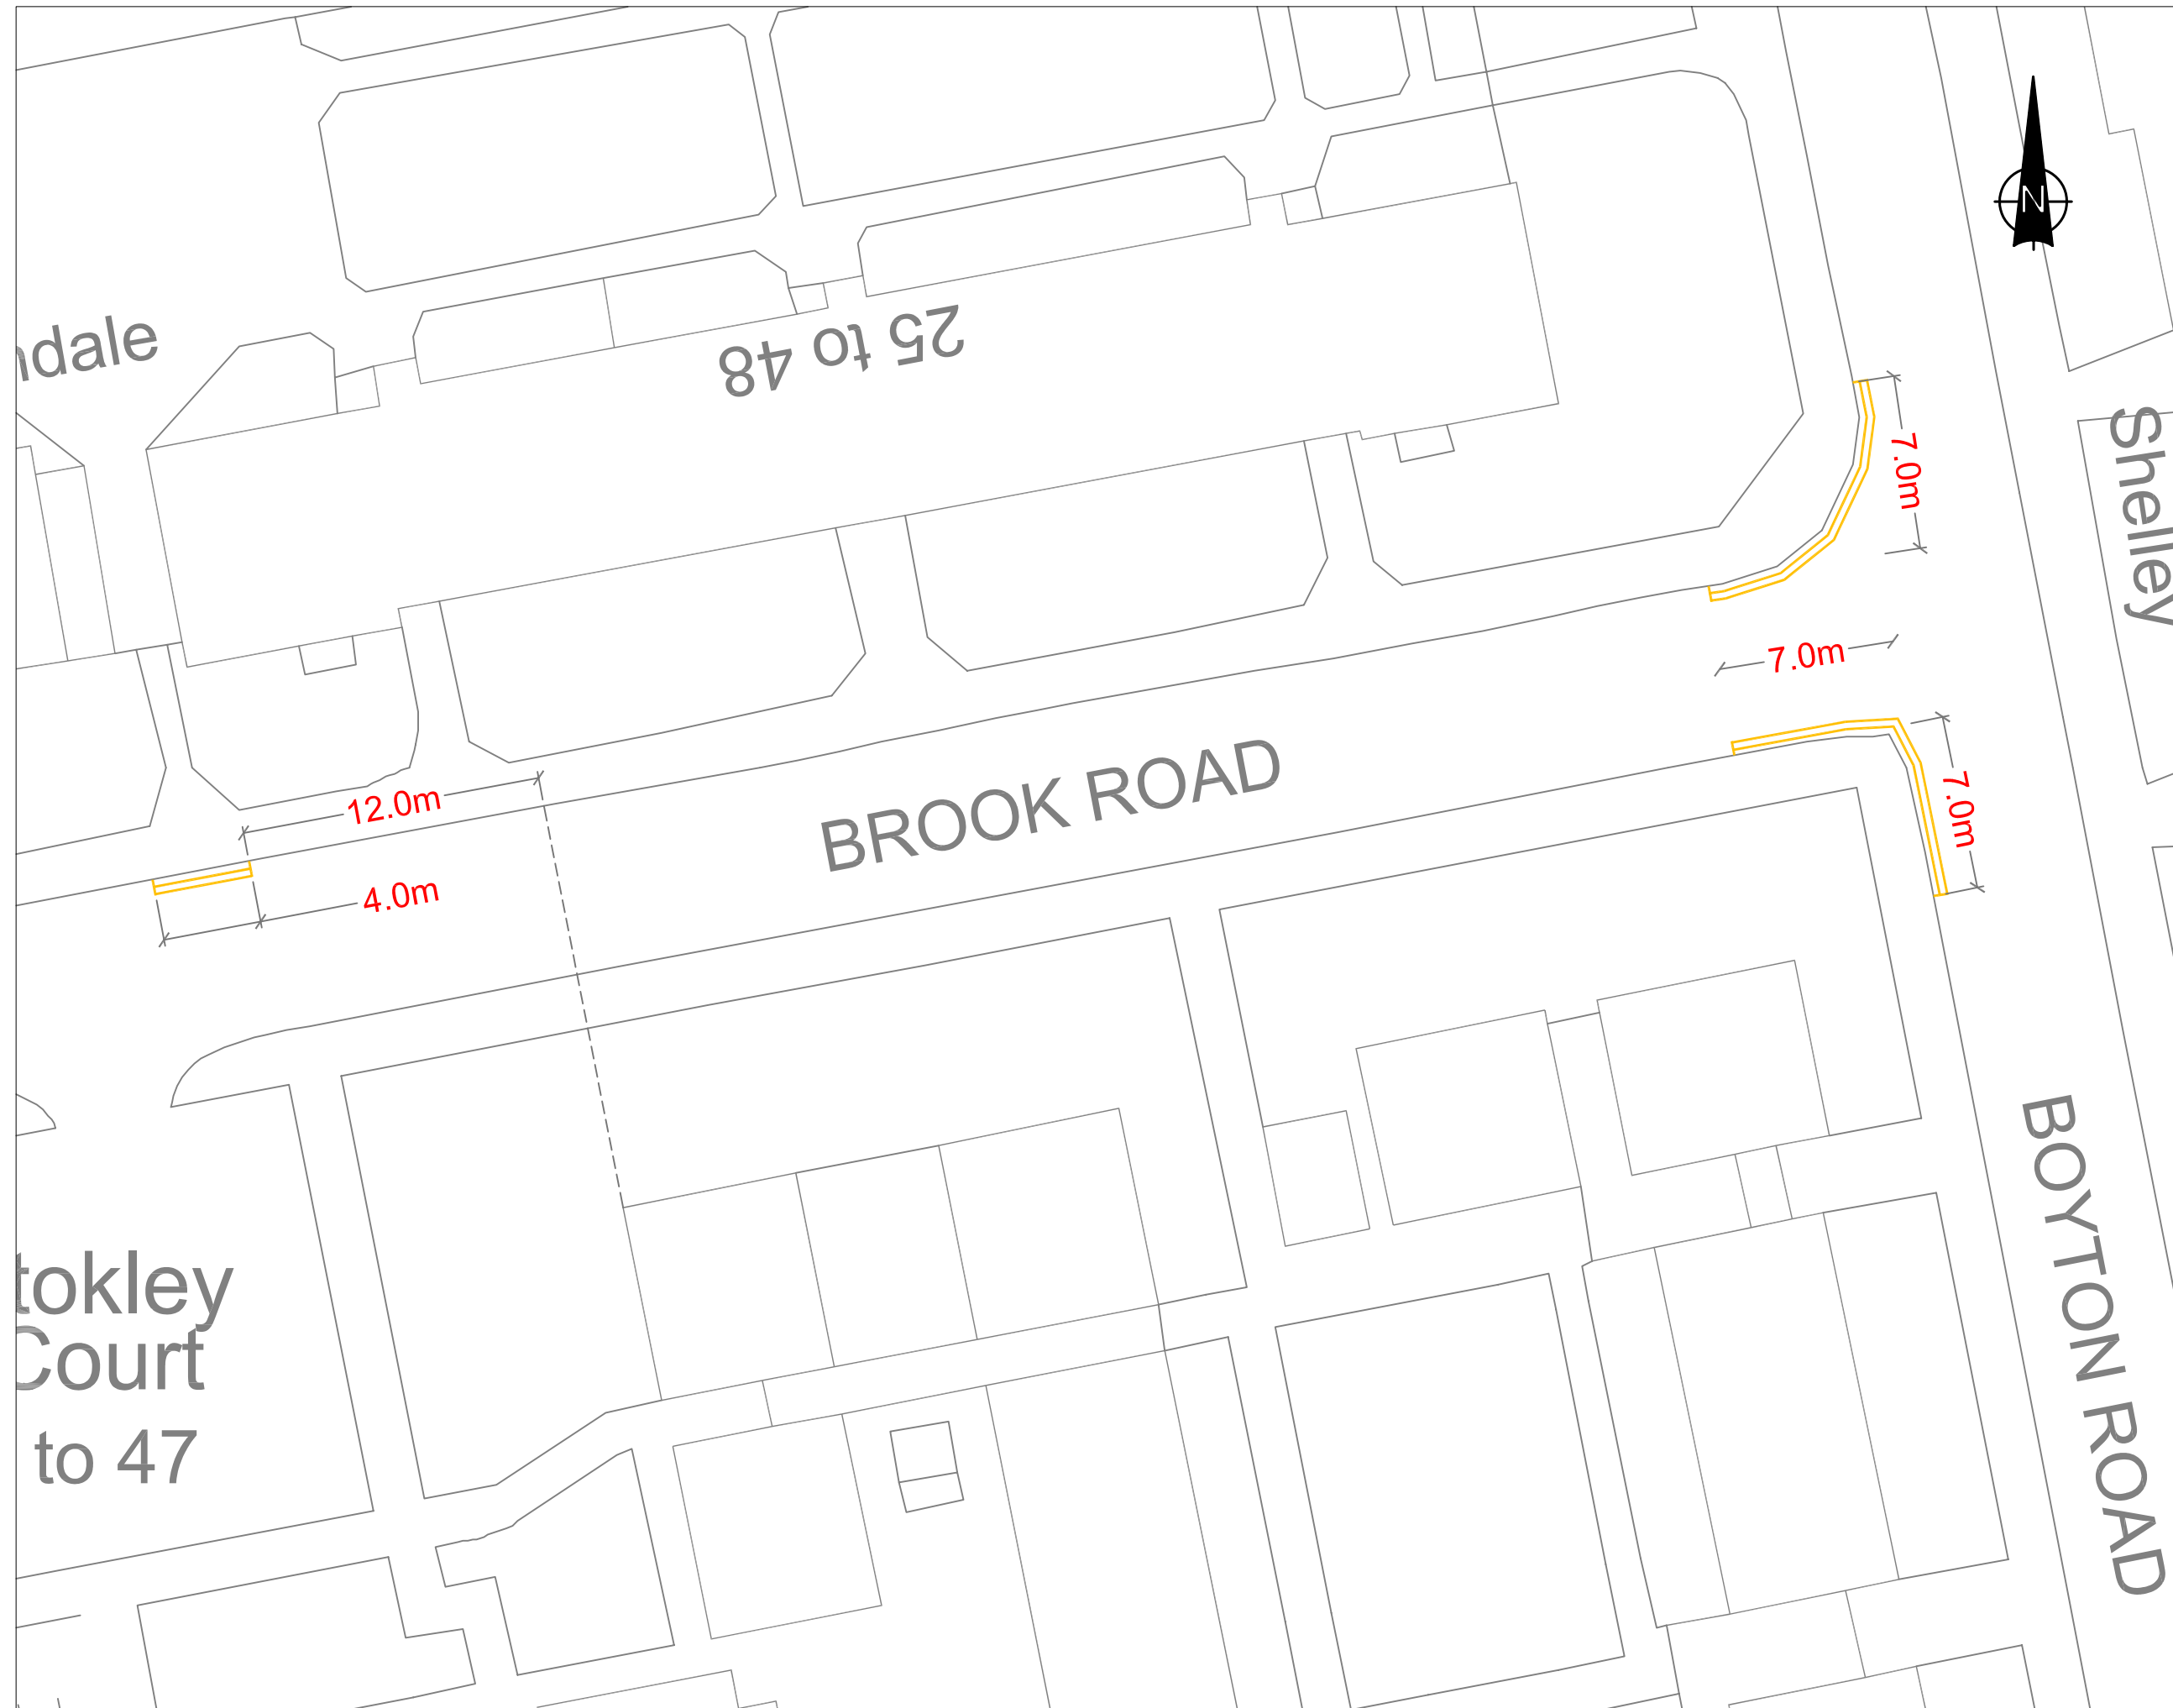

Rev	Description	Checked	Date

Project: Brook Road & Boyton Road, N8

Title: Proposed Waiting Restrictions 'At Any Time'

Path:\Lbn\boh-shared-data\EN\St\Scr\High\Scr\VA\IT\Traffic and Road Safety\Traffic Management\TY &RS-TPP Projects 2010-2011\Waiting Restrictions Batch 4\DWL\Drawings\011 - Brook Road & Boyton Road, N8

Designed: BMG Drawn: BMG Checked: CRW

Scale: 1:250@A3 Date Drawing Created: April 2010

Org. No: HC/ST/TPP/011 Rev:



FRONTLINE SERVICES


2nd Floor South, River Park House, 223 High Road, Wood Green, London N22 8HQ
Tel: 020 8489 0900 Fax: 020 8489 1251
Interim Assistant Director Frontline Services: Frank Oulds



This product includes mapping data licensed from Ordnance Survey with the permission of HMSO © Crown Copyright LBH 2010. All rights reserved.
License number 100019199.

NOTES:

-  Proposed Double Yellow lines
-  Existing Double Yellow lines

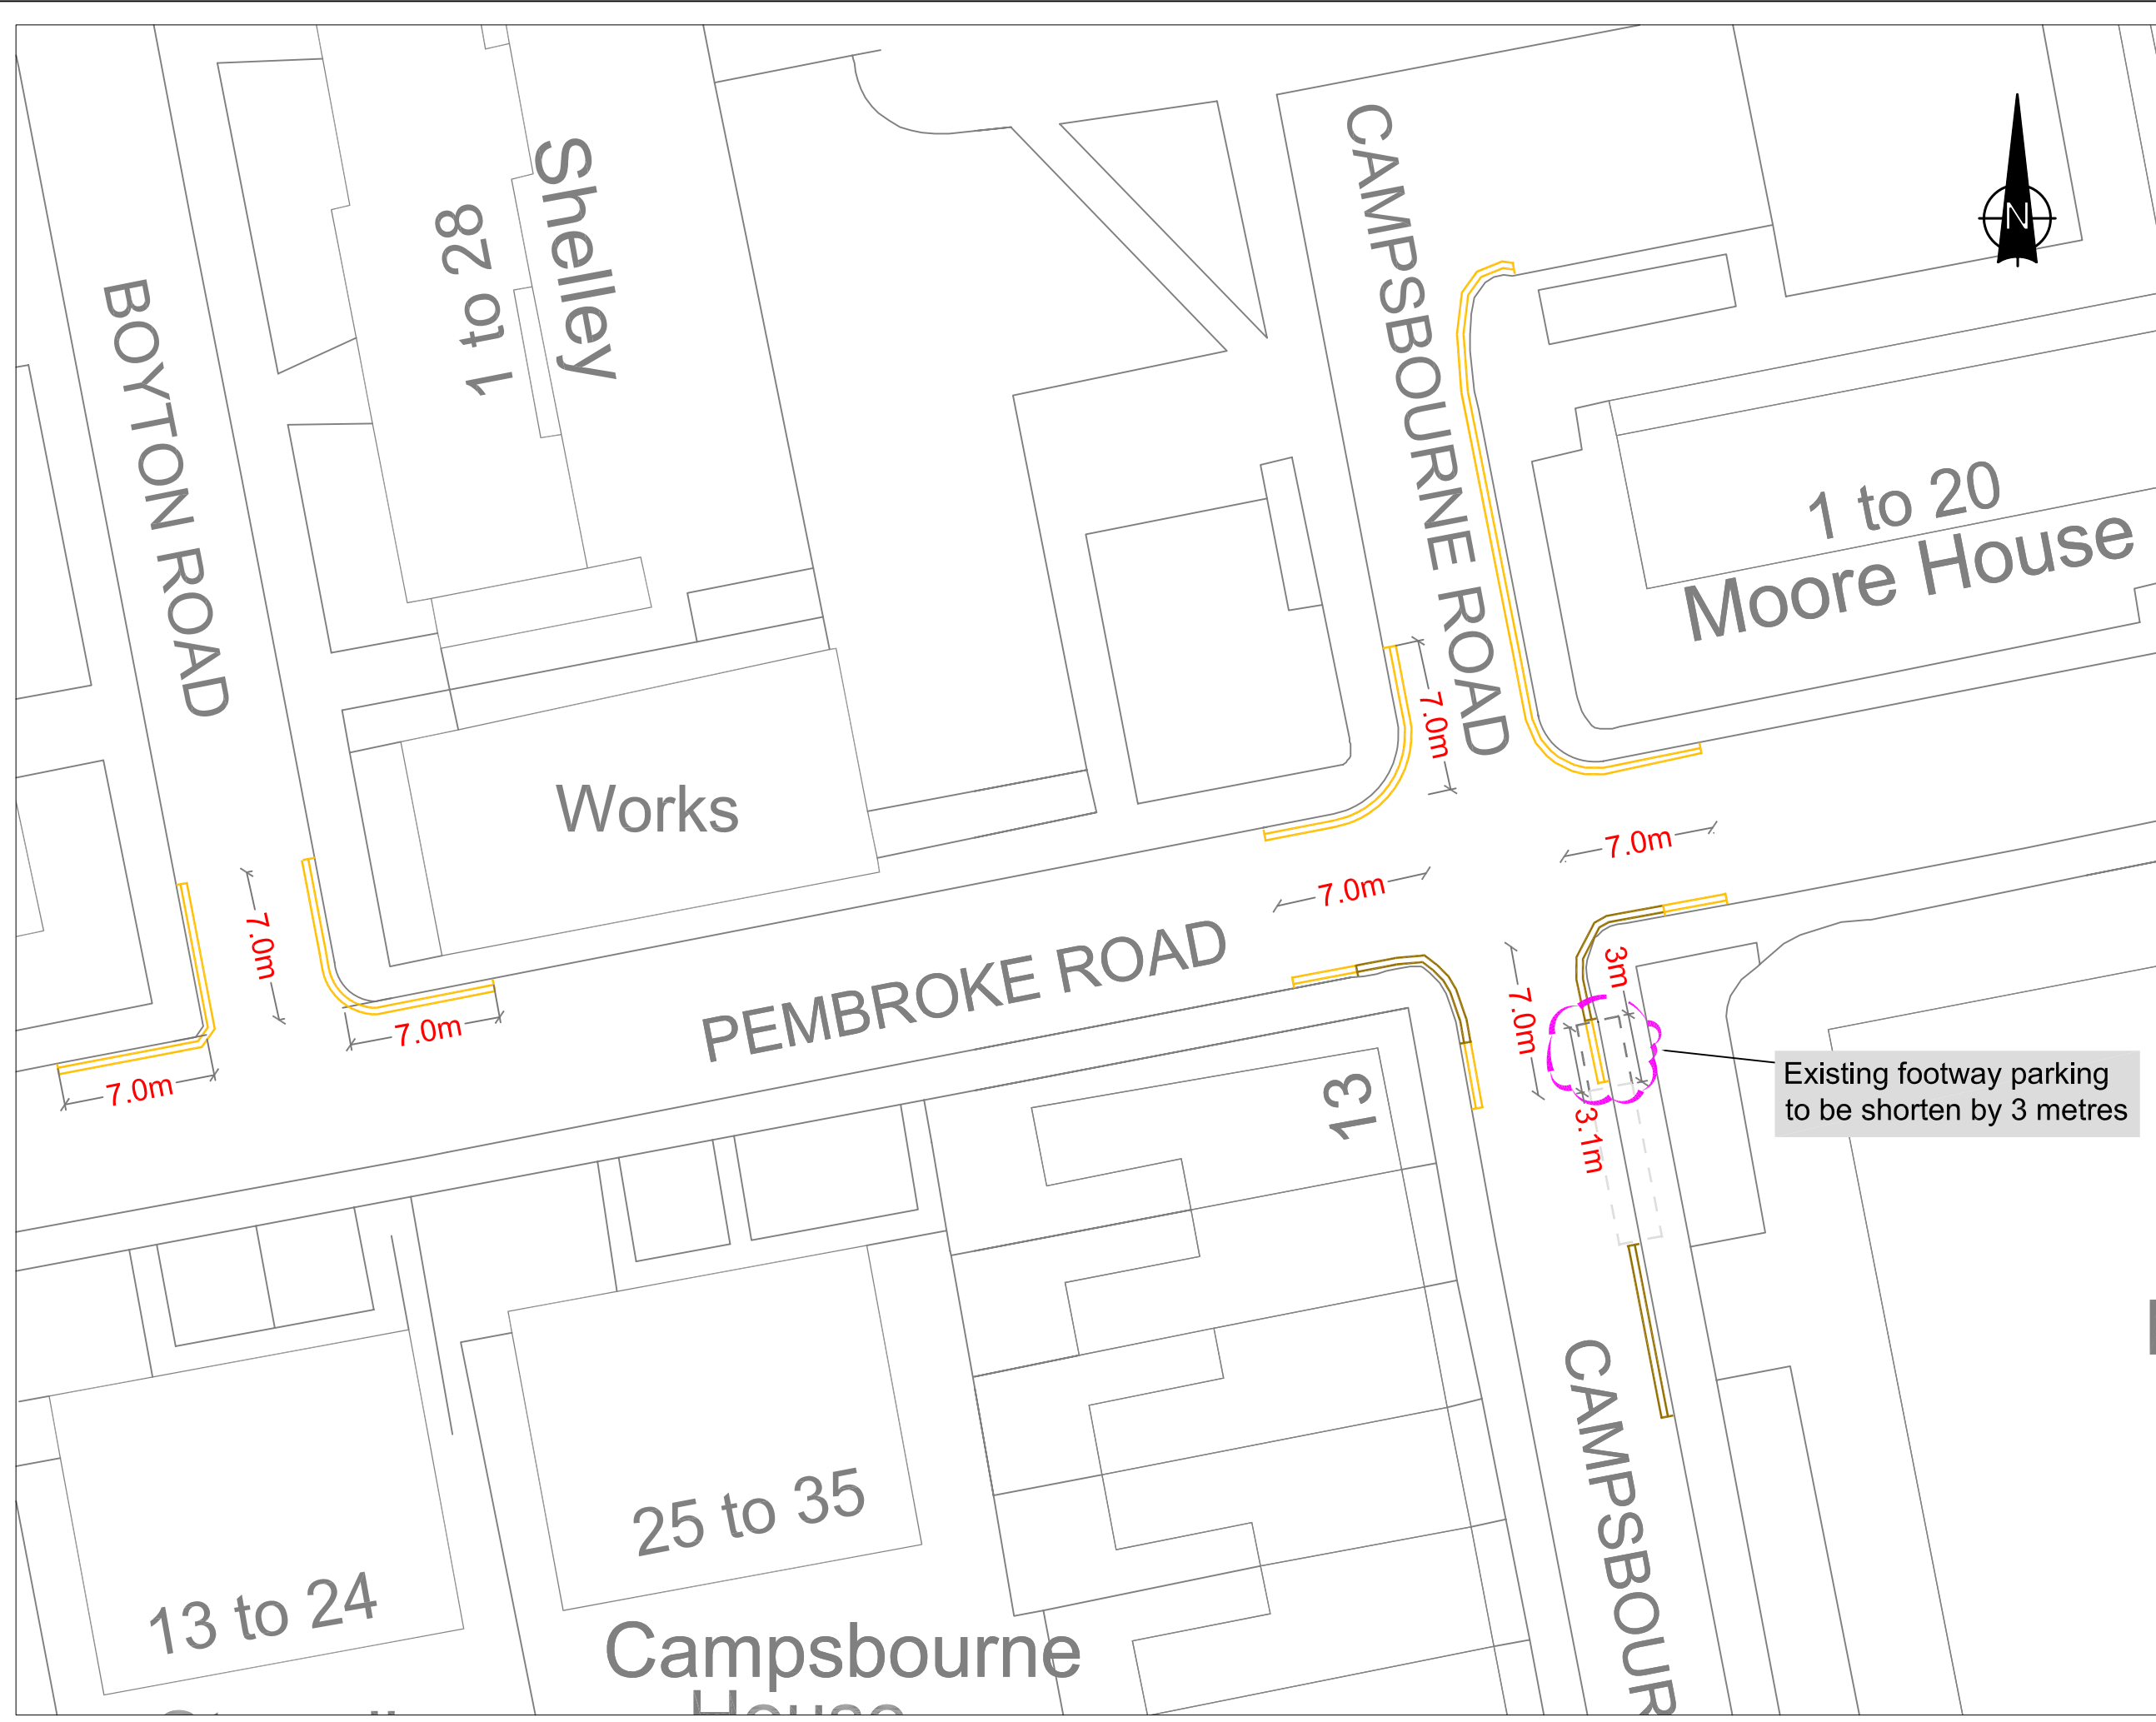

Rev	Description	Checked	Date

Project: Campsbourne Road & Pembroke Road, N8

Title: Proposed Waiting Restrictions 'At Any Time'

Path:\Lbn\shered-data\EN\St\High\Sc\VA\IT\Traffic and Road Safety\Traffic Management\T&RS-TPP Projects 2010-2011\Waiting Restrictions Batch 4\DWL\Drawings\011 - Brook Road & Boyton Road, N8

Designed: BMG Drawn: BMG Checked: CRW

Scale: NTS@A3 Date Drawing Created: April 2010

Proj. No: HC/ST/TPP/012, 013 & 014 Rev: FRONTLINE SERVICES


2nd Floor South, River Park House, 225 High Road, Wood Green, London N22 8HQ
Tel: 020 8489 8900 Fax: 020 8489 1251
Interim Assistant Director Frontline Services: Frank Oulps



This product includes mapping data licensed from Ordnance Survey with the permission of HMSO © Crown Copyright LBH 2010. All rights reserved.
License number 100019199.

NOTES:

 Proposed Double Yellow lines

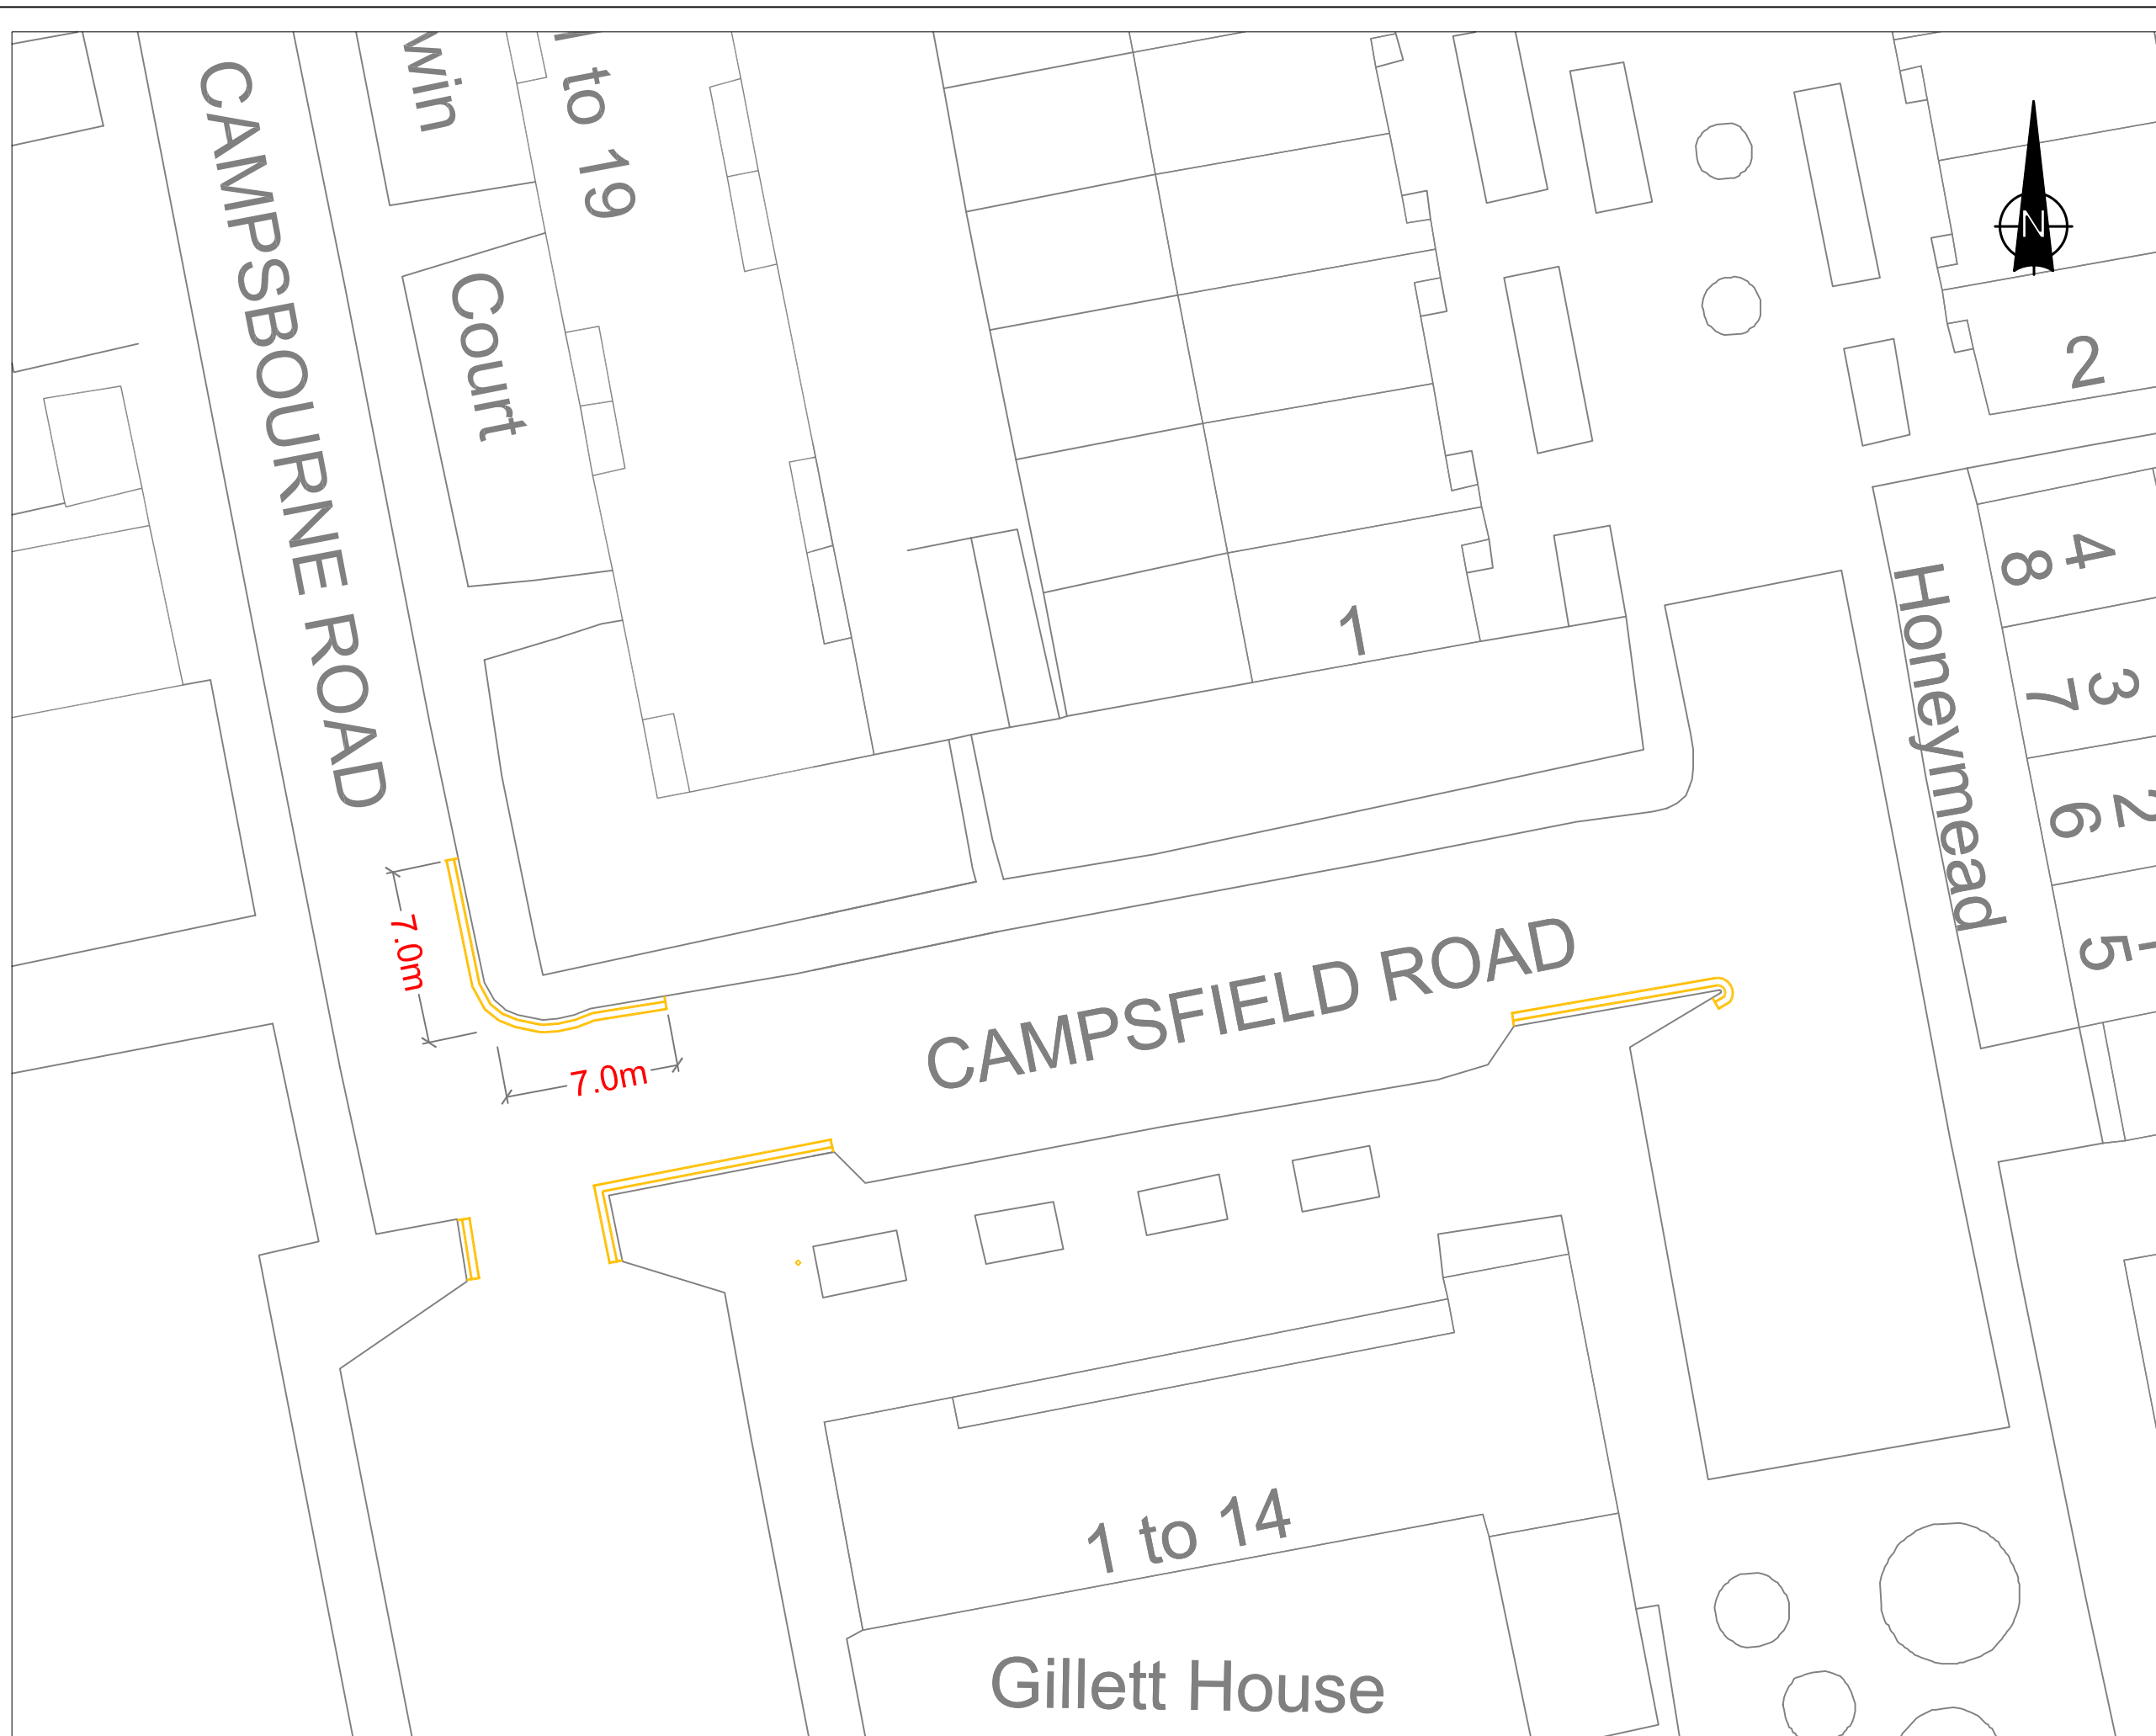

Rev	Description	Checked	Date

Project: Campsfield Road, N8

Title: Proposed Waiting Restrictions 'At Any Time'

Path:\Lbn\lbn-shared-data\EN\SH\Scr\High\Scr\VA\IT\Traffic and Road Safety\Traffic Management\T & RS-TPP Projects 2010-2011\Waiting Restrictions Batch 4\DW\Drawings\015 - Campsfield Road

Designed: BMG Drawn: BMG CRW

Scale: 1:250@A3 Date Drawing Created: April 2010

Proj. No: HC/ST/TPP/015 & 016 Rev:

FRONTLINE SERVICES

2nd Floor South, River Park House, 223 High Road, Wood Green, London N22 8HQ
Tel: 020 8489 8900 Fax: 020 8489 1251
Interim Assistant Director Frontline Services: Frank Oulps