


**APPENDIX 1**  
**SITE LOCATION PLAN**

The scaling of this drawing cannot be assured

Revision	Date	Drn	Ckd
A Highways and Total areas added	22.06.15	MK	-

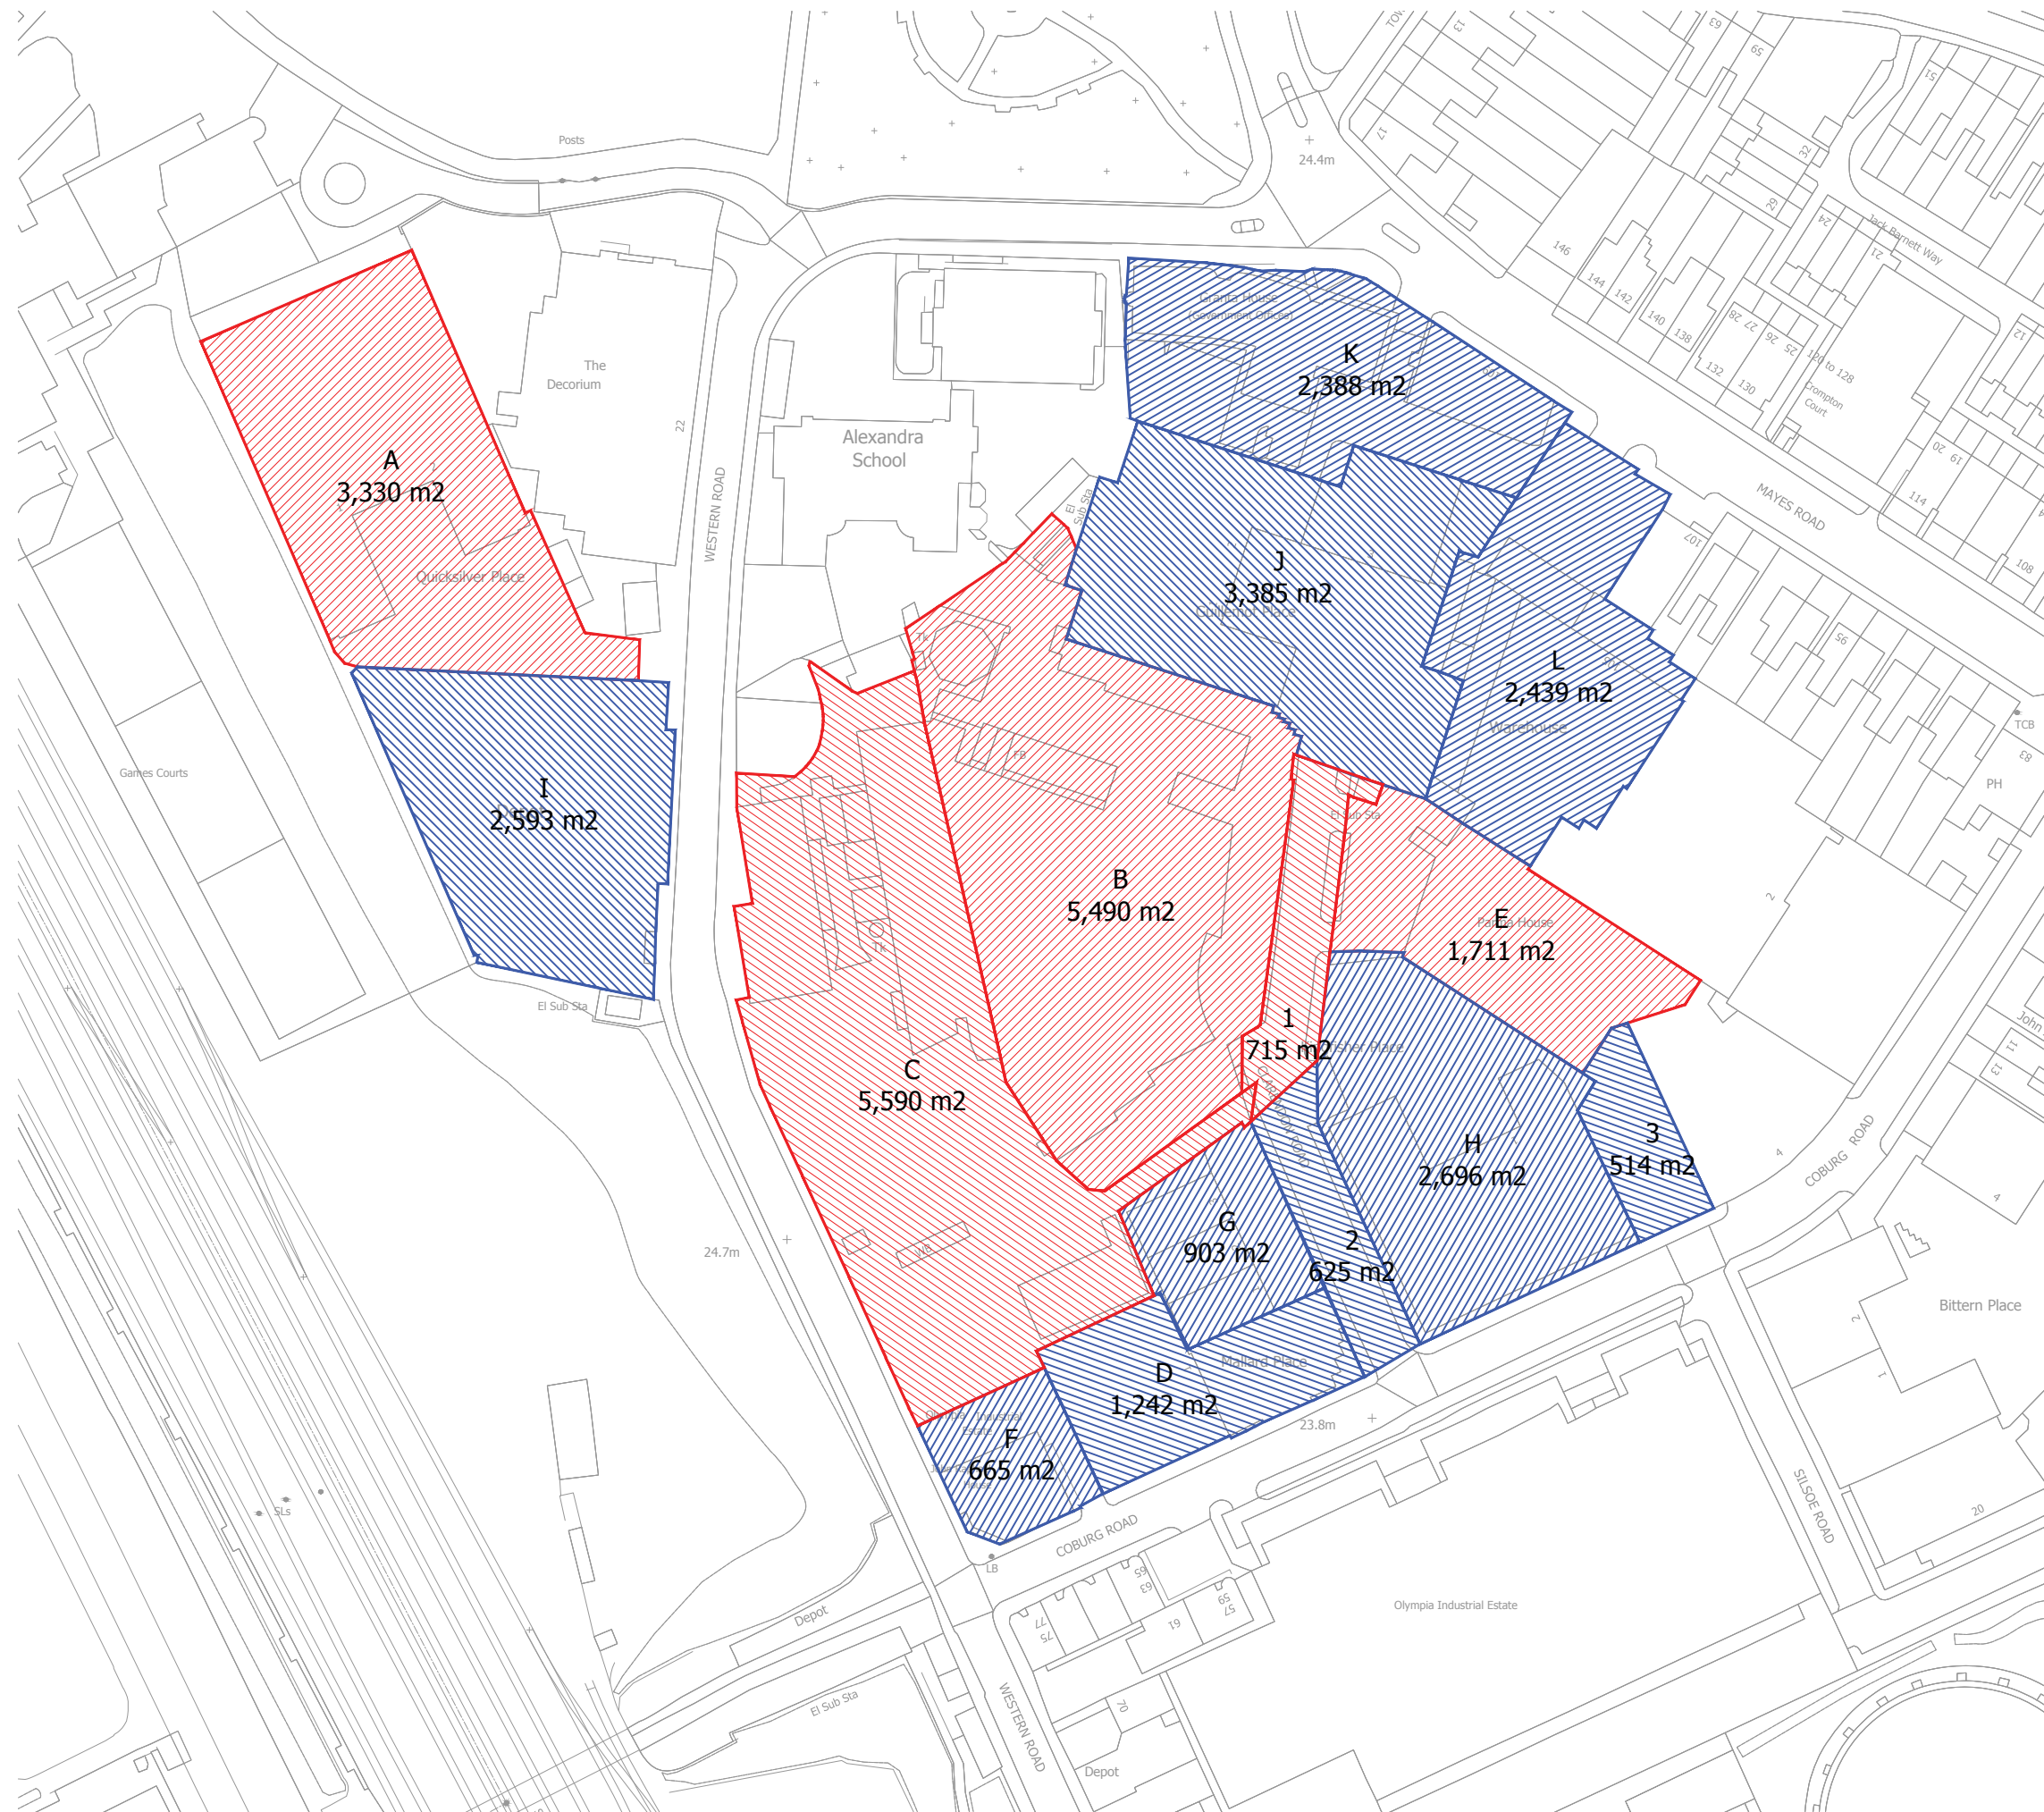

- Forms detailed application (1.68ha)
- Forms masterplan area (1.74ha)

Project  
**The Chocolate Factory  
 Haringey**  
 Drawing Title  
**Land Ownerships Plan  
 Detailed/Masterplan**

Date	Scale	Drawn by	Check by
20.05.15	1:1250@A3	AB	PJ
Project No	Drawing No	Revision	
20716	PL-001	A	



Planning • Master Planning & Urban Design  
 Architecture • Landscape Planning & Design • Project Services  
 Environmental & Sustainability Assessment • Graphic Design

bartonwillmore.co.uk



Offices at Reading London Bristol Cambridge Cardiff Ebbsfleet Edinburgh Leeds Manchester Solihull