

This product includes mapping data licensed from Ordnance Survey with the permission of HMSO © Crown Copyright LBH 2021. All rights reserved. License number 100019199.

PEDESTRIAN and CYCLE ZONE





Mon - Fri
8:00 - 9:30am
2:30 - 4:00pm

Except permit holders SS04

NOTES:

- Proposed School Street
- Proposed cycle/ped zone sign & post
- Properties eligible for a school street exemption permit
- Existing school keep clear
- Existing double yellow road marking
- Proposed enforcement blips to be introduced on junction corners
- LC Proposed lamp column for CCTV installation

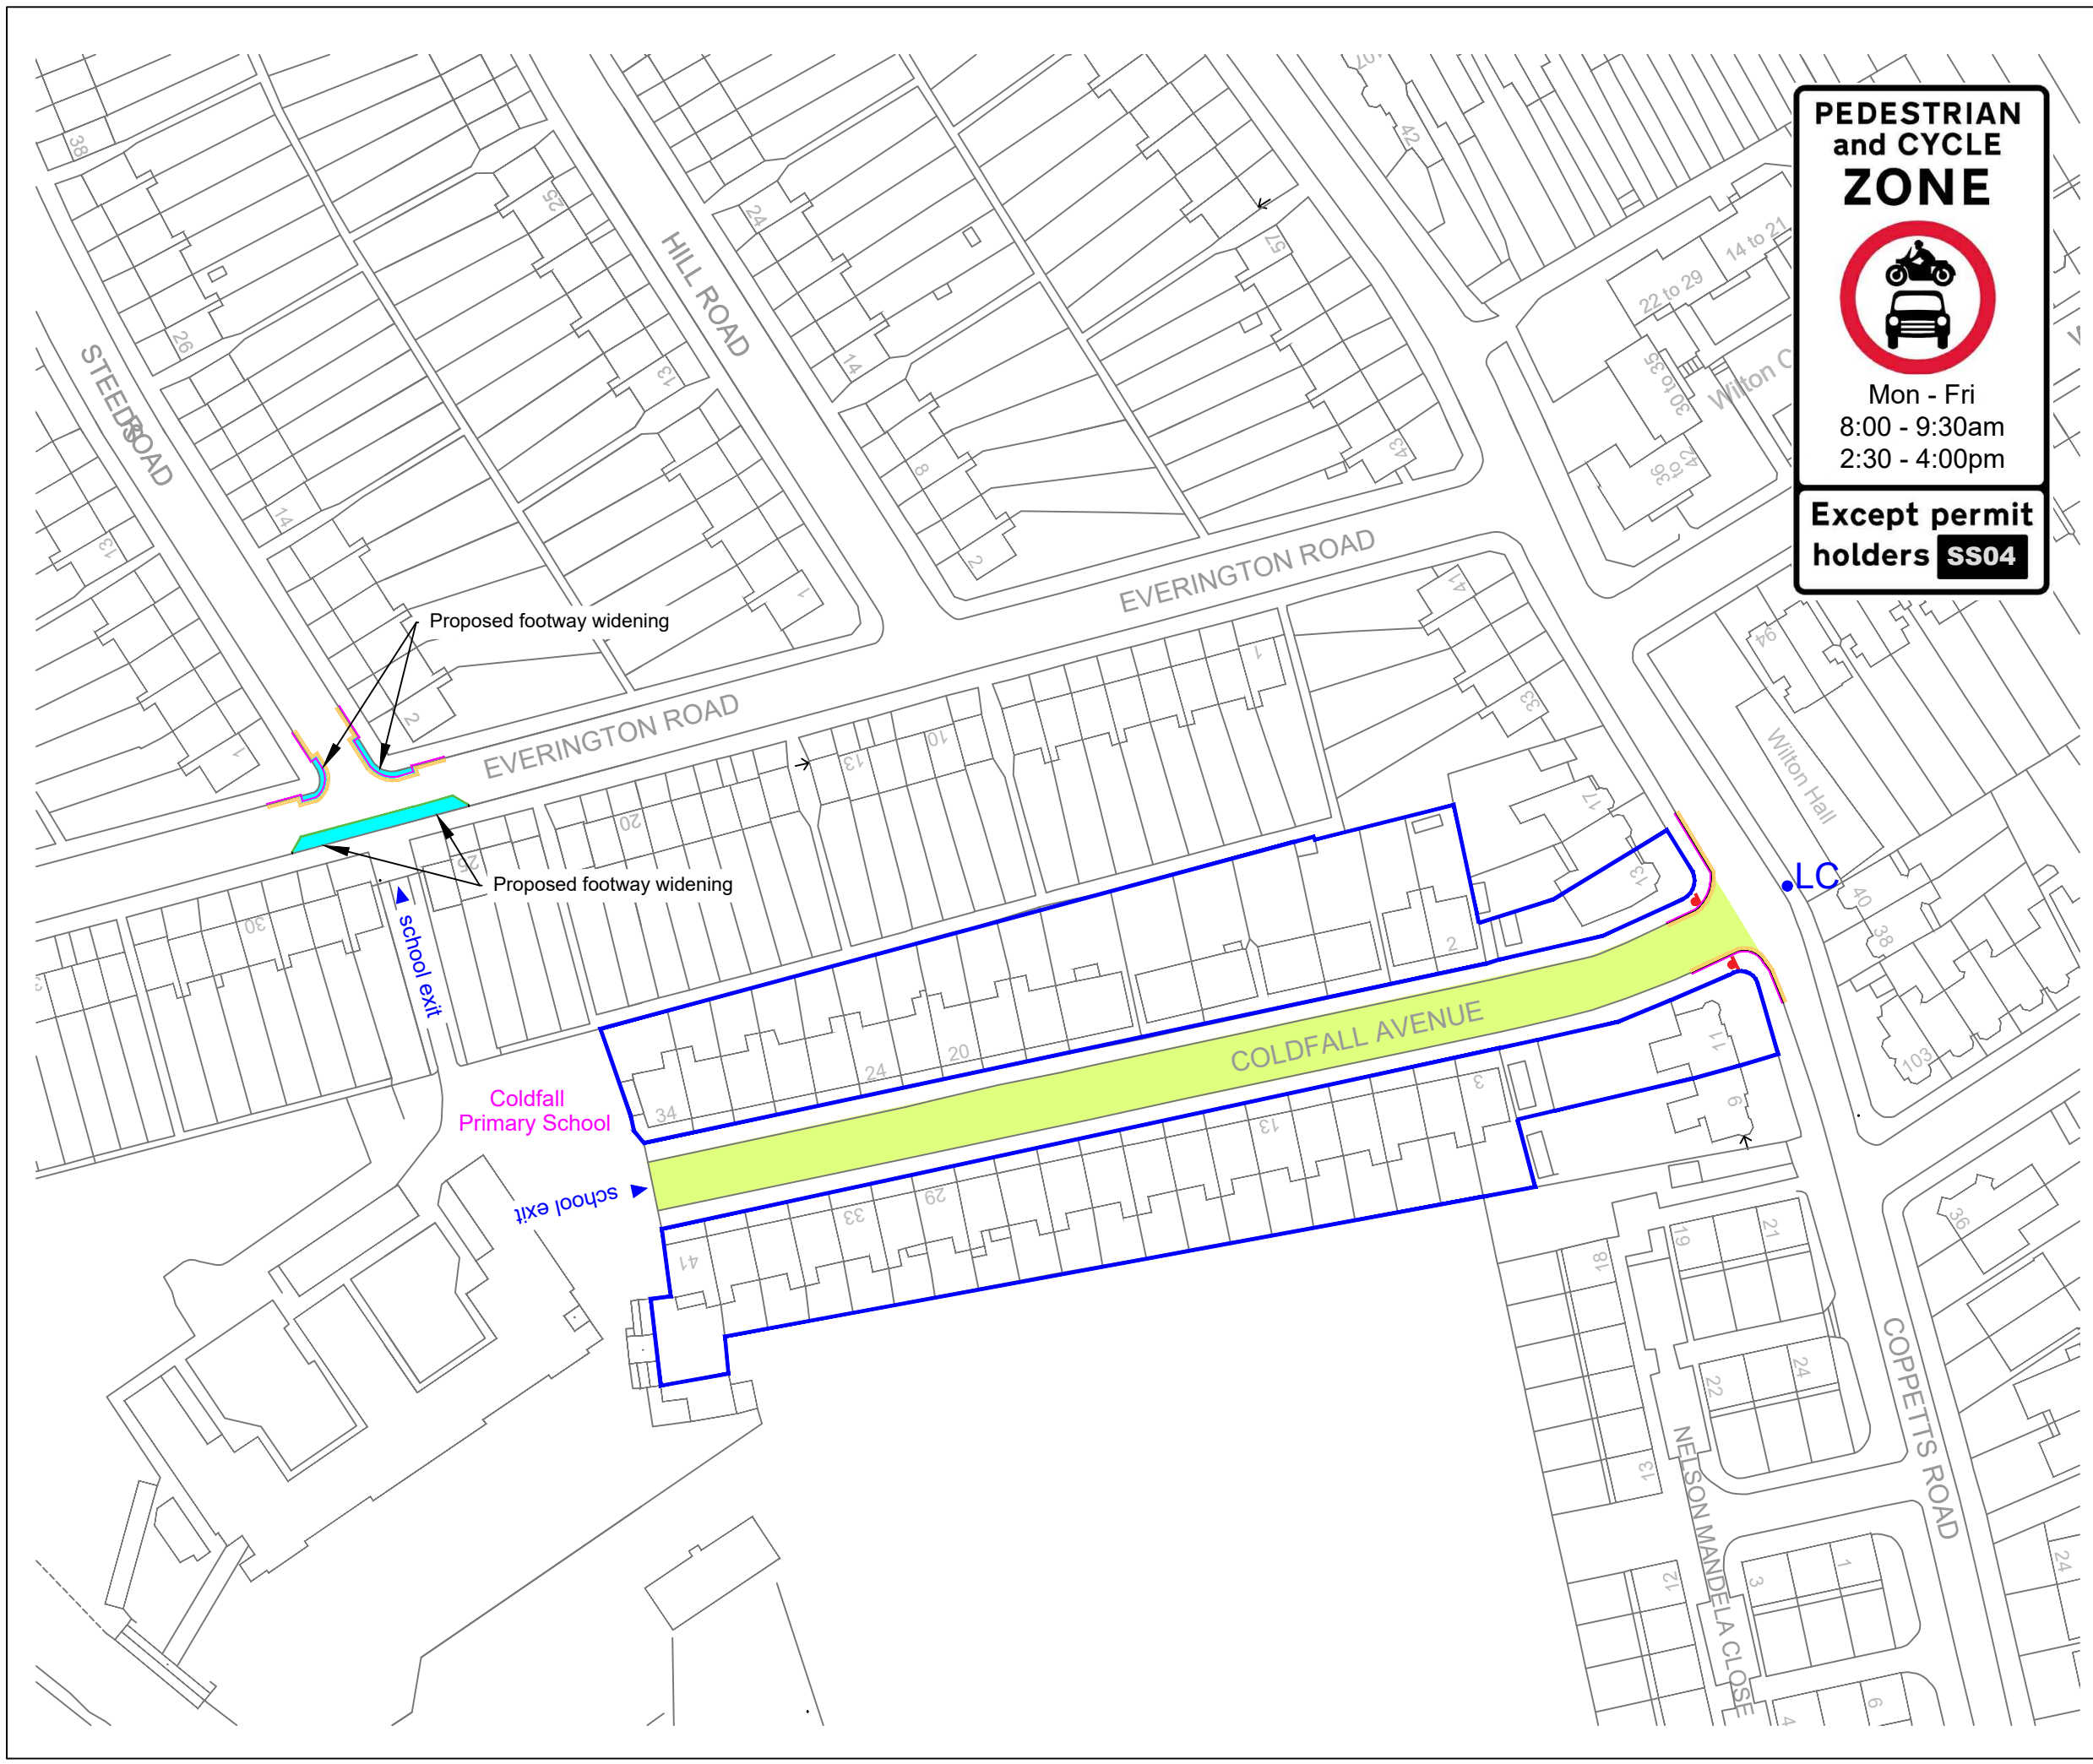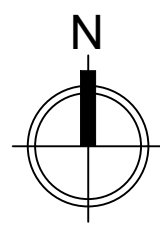

Rev	Description	Checked	Date
Project: School Street Batch 1			
Title: Coldfall Primary			
Path: S:\ENSR\Scn\High\Sn\FAIR\Sustainable Transport\TPP Group\.....			
Designed: AH	Drawn: AH	Checked: ##	
Scale: 1:1000 @A3	Date Drawing Created: 21.01.21		
Drg. No: RJHWP-###-ref			Rev: -