


This product includes mapping data licensed from Ordnance Survey with the permission of HMSO © Crown Copyright LBH 2021. All rights reserved. License number 100019199.

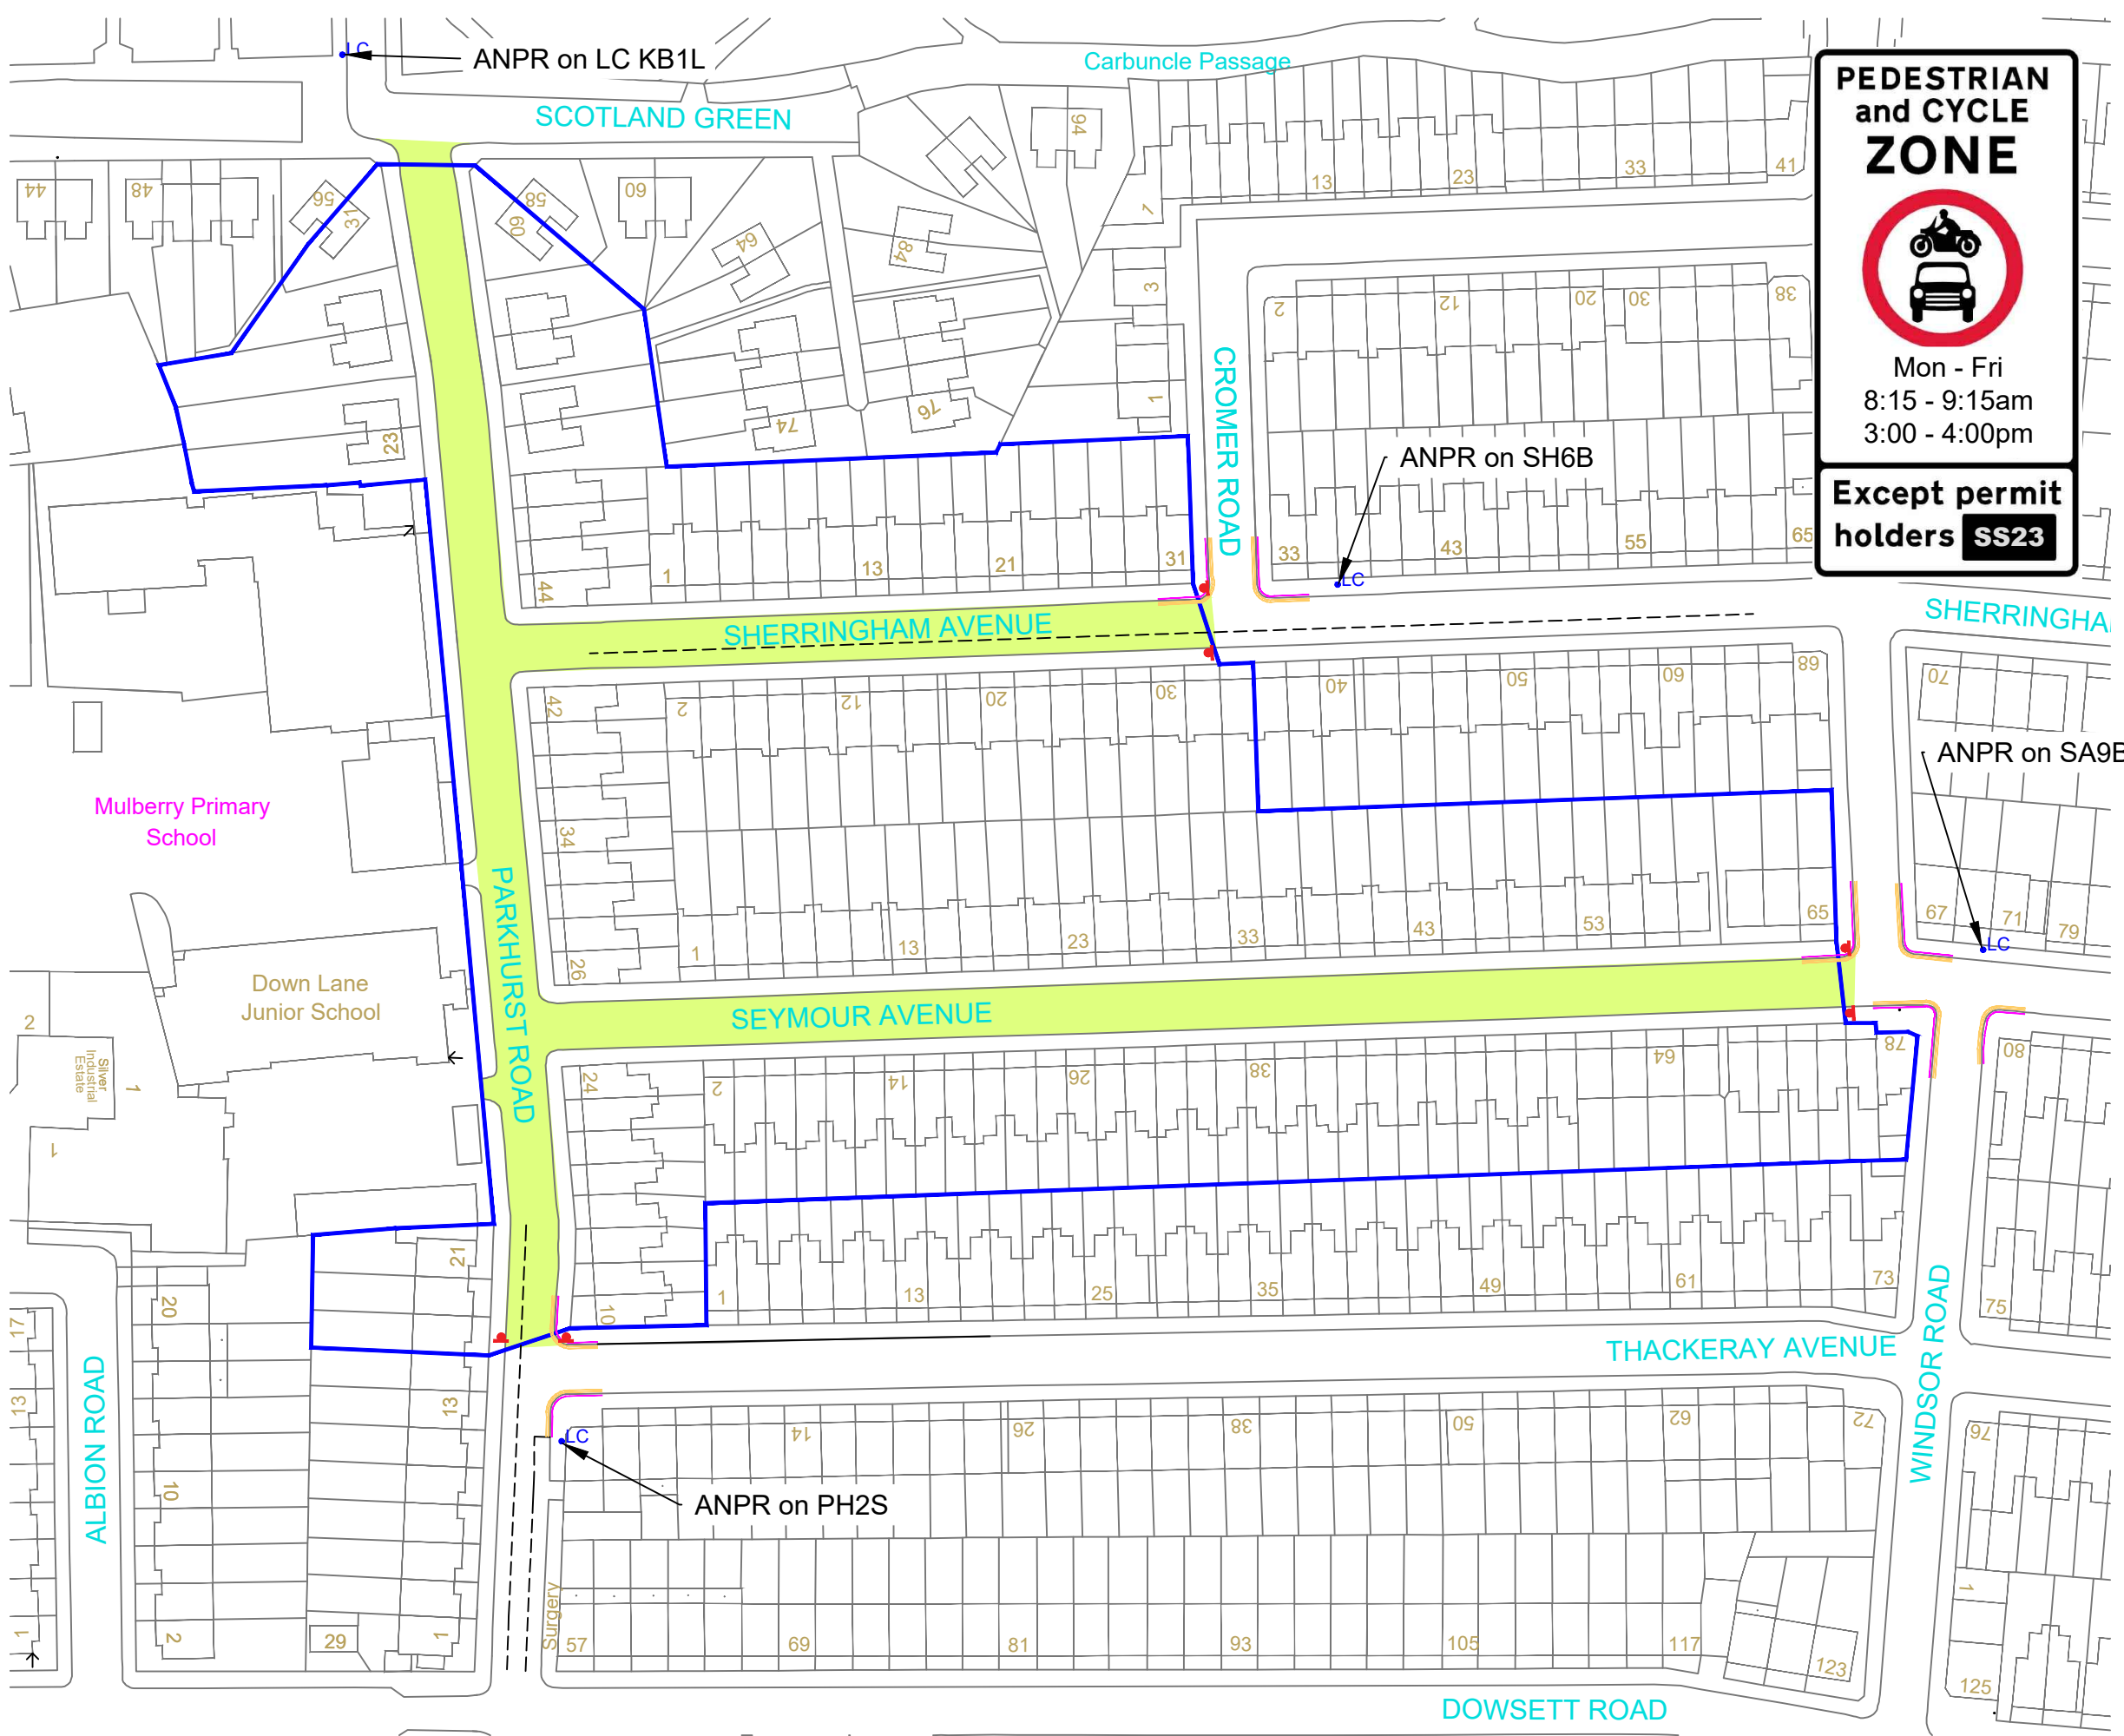


**PEDESTRIAN and CYCLE ZONE**

Mon - Fri  
8:15 - 9:15am  
3:00 - 4:00pm

**Except permit holders SS23**

**NOTES:**

- Proposed School Street
- Proposed cycle/ped zone sign & post
- Properties eligible for a school street exemption permit
- Existing double yellow road marking
- Proposed no loading at any time restriction (double kerb blips) extent of existing double yellow road marking
- LC Proposed lamp column for CCTV installation

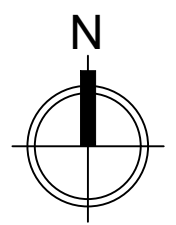

Rev	Description	Checked	Date
Project: School Street Batch 1c			
Title: Mulberry Primary School			
Path: S:\ENSR\BScn\High\Sn\FAIR\Sustainable Transport\TPP Group\...			
Designed: AH	Drawn: AH	Checked:	
Scale: 1:500 @A3	Date Drawing Created: 22.02.21		
Drg. No: RJHWP-###-ref		Rev: -	

**ENVIRONMENT & NEIGHBOURHOODS**

5th Floor, Alexandra House, 10 Station Road, Wood Green, London N22 7TR  
Tel: 020 8489 0000 Fax: 020 8489 1251  
Director Place and Sustainability: Lyn Garner

www.haringey.gov.uk