


This product includes mapping data licensed from Ordnance Survey with the permission of HMSO © Crown Copyright LBH 2022. All rights reserved.
License number 100019199.

KEY:

-  School Street
-  Existing properties eligible for a School Street exemption permit
-  School Gate Entrance
-  Proposed ANPR camera on existing lamp column

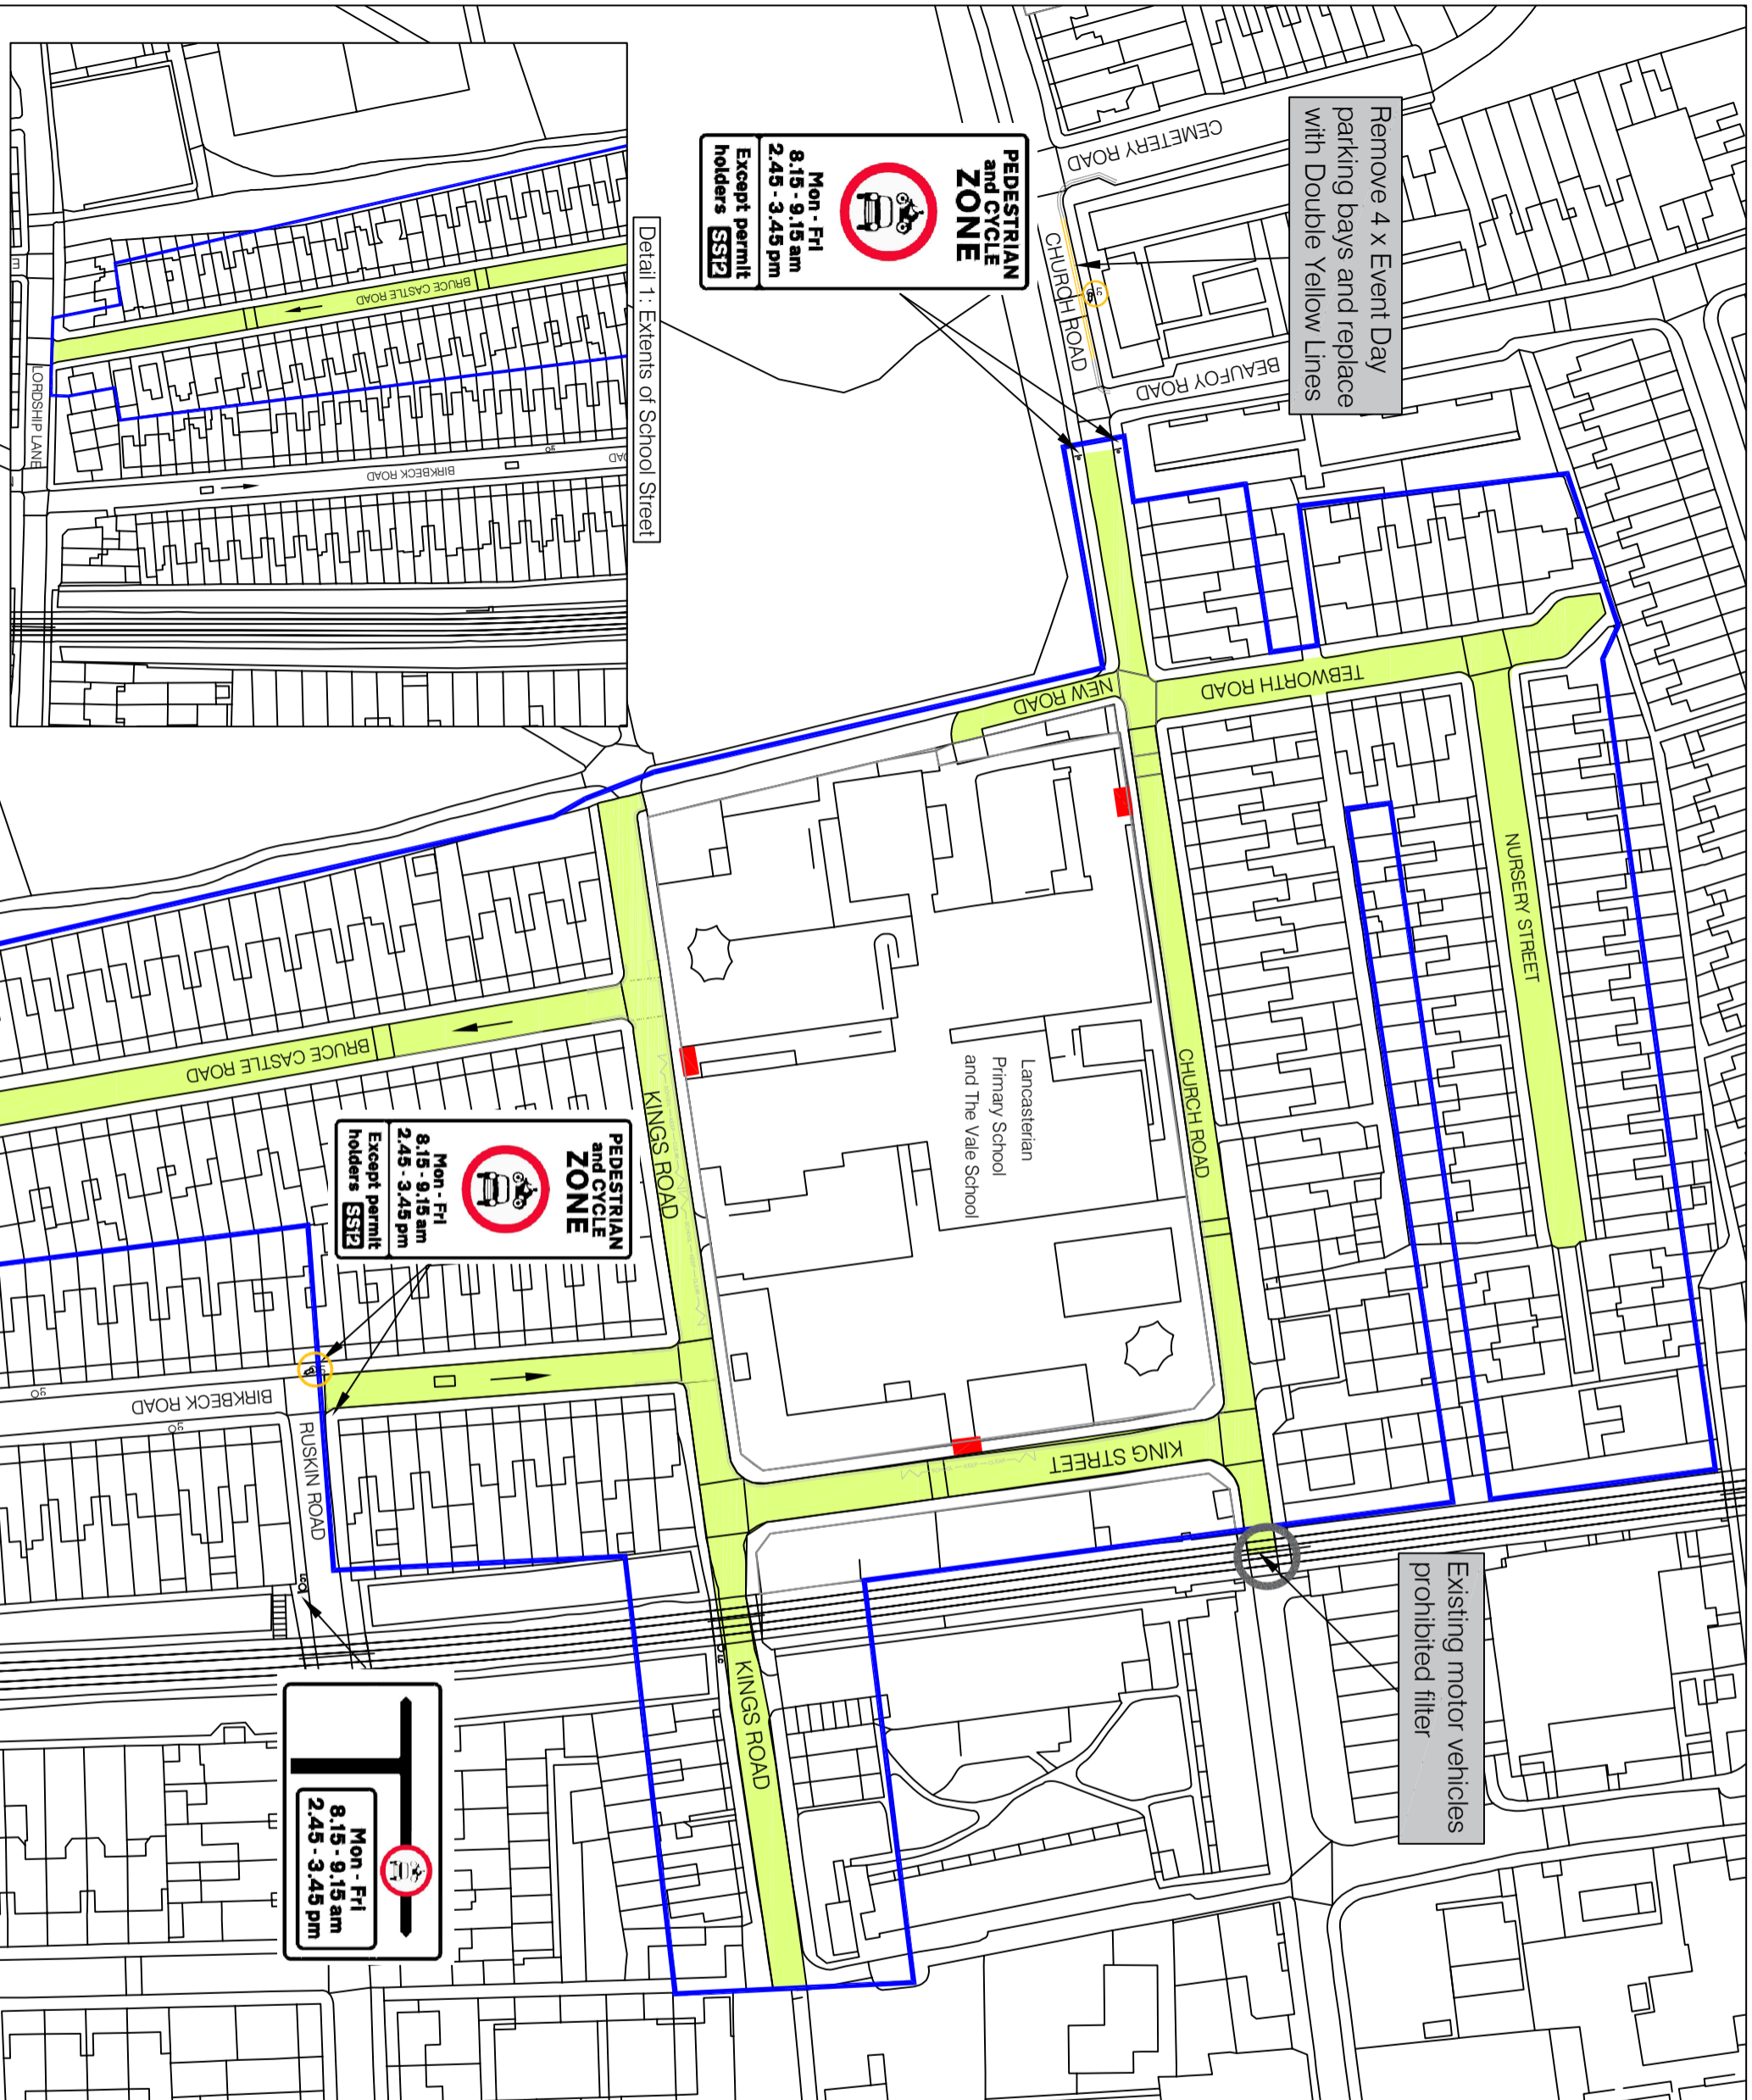

Detail 1: Extents of School Street

Rev	Description	Checked	Date

Project: SCHOOL STREET

Title: SS12 LANCASTERIAN PRIMARY AND THE VALE SCHOOL

Designed:	FC	Drawn:	FC	Checked:	YK
Scale:	N.T.S.	Date Drawing Created:	08/23	Rev:	-

Dwg. No: ENVIRONMENT & NEIGHBOURHOODS

Direct services
Highways & Parking
5th Floor, Alexander House, 10 Station Road, Wood Green, London N22 7TR
Tel: 020 8489 0000 Fax: 020 8489 1251
Director of Environment & Neighbourhoods: Barry Francis



www.haringey.gov.uk