






This product includes mapping data licensed from Ordnance Survey with the permission of HMSO © Crown Copyright LBH 2011. All rights reserved.  
License number: 100019199.


**NOTES:**

-  School Street
-  Existing properties eligible for a school street exemption permit
-  Proposed ANPR camera on existing lamp column

<p><b>ST MARTIN OF PORRES PRIMARY</b> BLAKE ROAD</p>							
<p><b>SCHOOL STREETS</b></p>							
<p>Project: <b>SCHOOL STREETS</b></p>	<p>Title: <b>ST MARTIN OF PORRES PRIMARY BLAKE ROAD</b></p>						
<p>Rev: *</p> <table border="1" style="width: 100%; border-collapse: collapse;"> <thead> <tr> <th style="width: 30%;">Description</th> <th style="width: 30%;">Checked</th> <th style="width: 40%;">Date</th> </tr> </thead> <tbody> <tr> <td> </td> <td> </td> <td> </td> </tr> </tbody> </table>	Description	Checked	Date				<p>Scale: <b>N.T.S.</b></p>
Description	Checked	Date					
<p>Designed: <b>F.C.</b></p>	<p>Checked: <b>S.S.</b></p>						
<p>Drawn: <b>F.C.</b></p>	<p>Date Drawing Created: <b>Feb 2022</b></p>						
<p>Path: <small>\\path\public\shared\data\GIS\Surveys\GIS\Surveys\Surveys\Transport\02007\Traffic and Parking\GIS\StreetView\0212\21\TNS\A\N111 - Design &amp; Drawings\02 - Street View\Main</small></p>	<p>Dirg No: <b>N.T.S.</b></p>						
<p><b>ENVIRONMENT AND NEIGHBOURHOODS</b></p> <p>9th Floor, Alexander House, 10 Station Road, Wood Green, London N22 7TH Tel: (020) 8489 2000 Fax: (020) 8489 1251 Director Place and Sustainability - Lynne</p>							
							

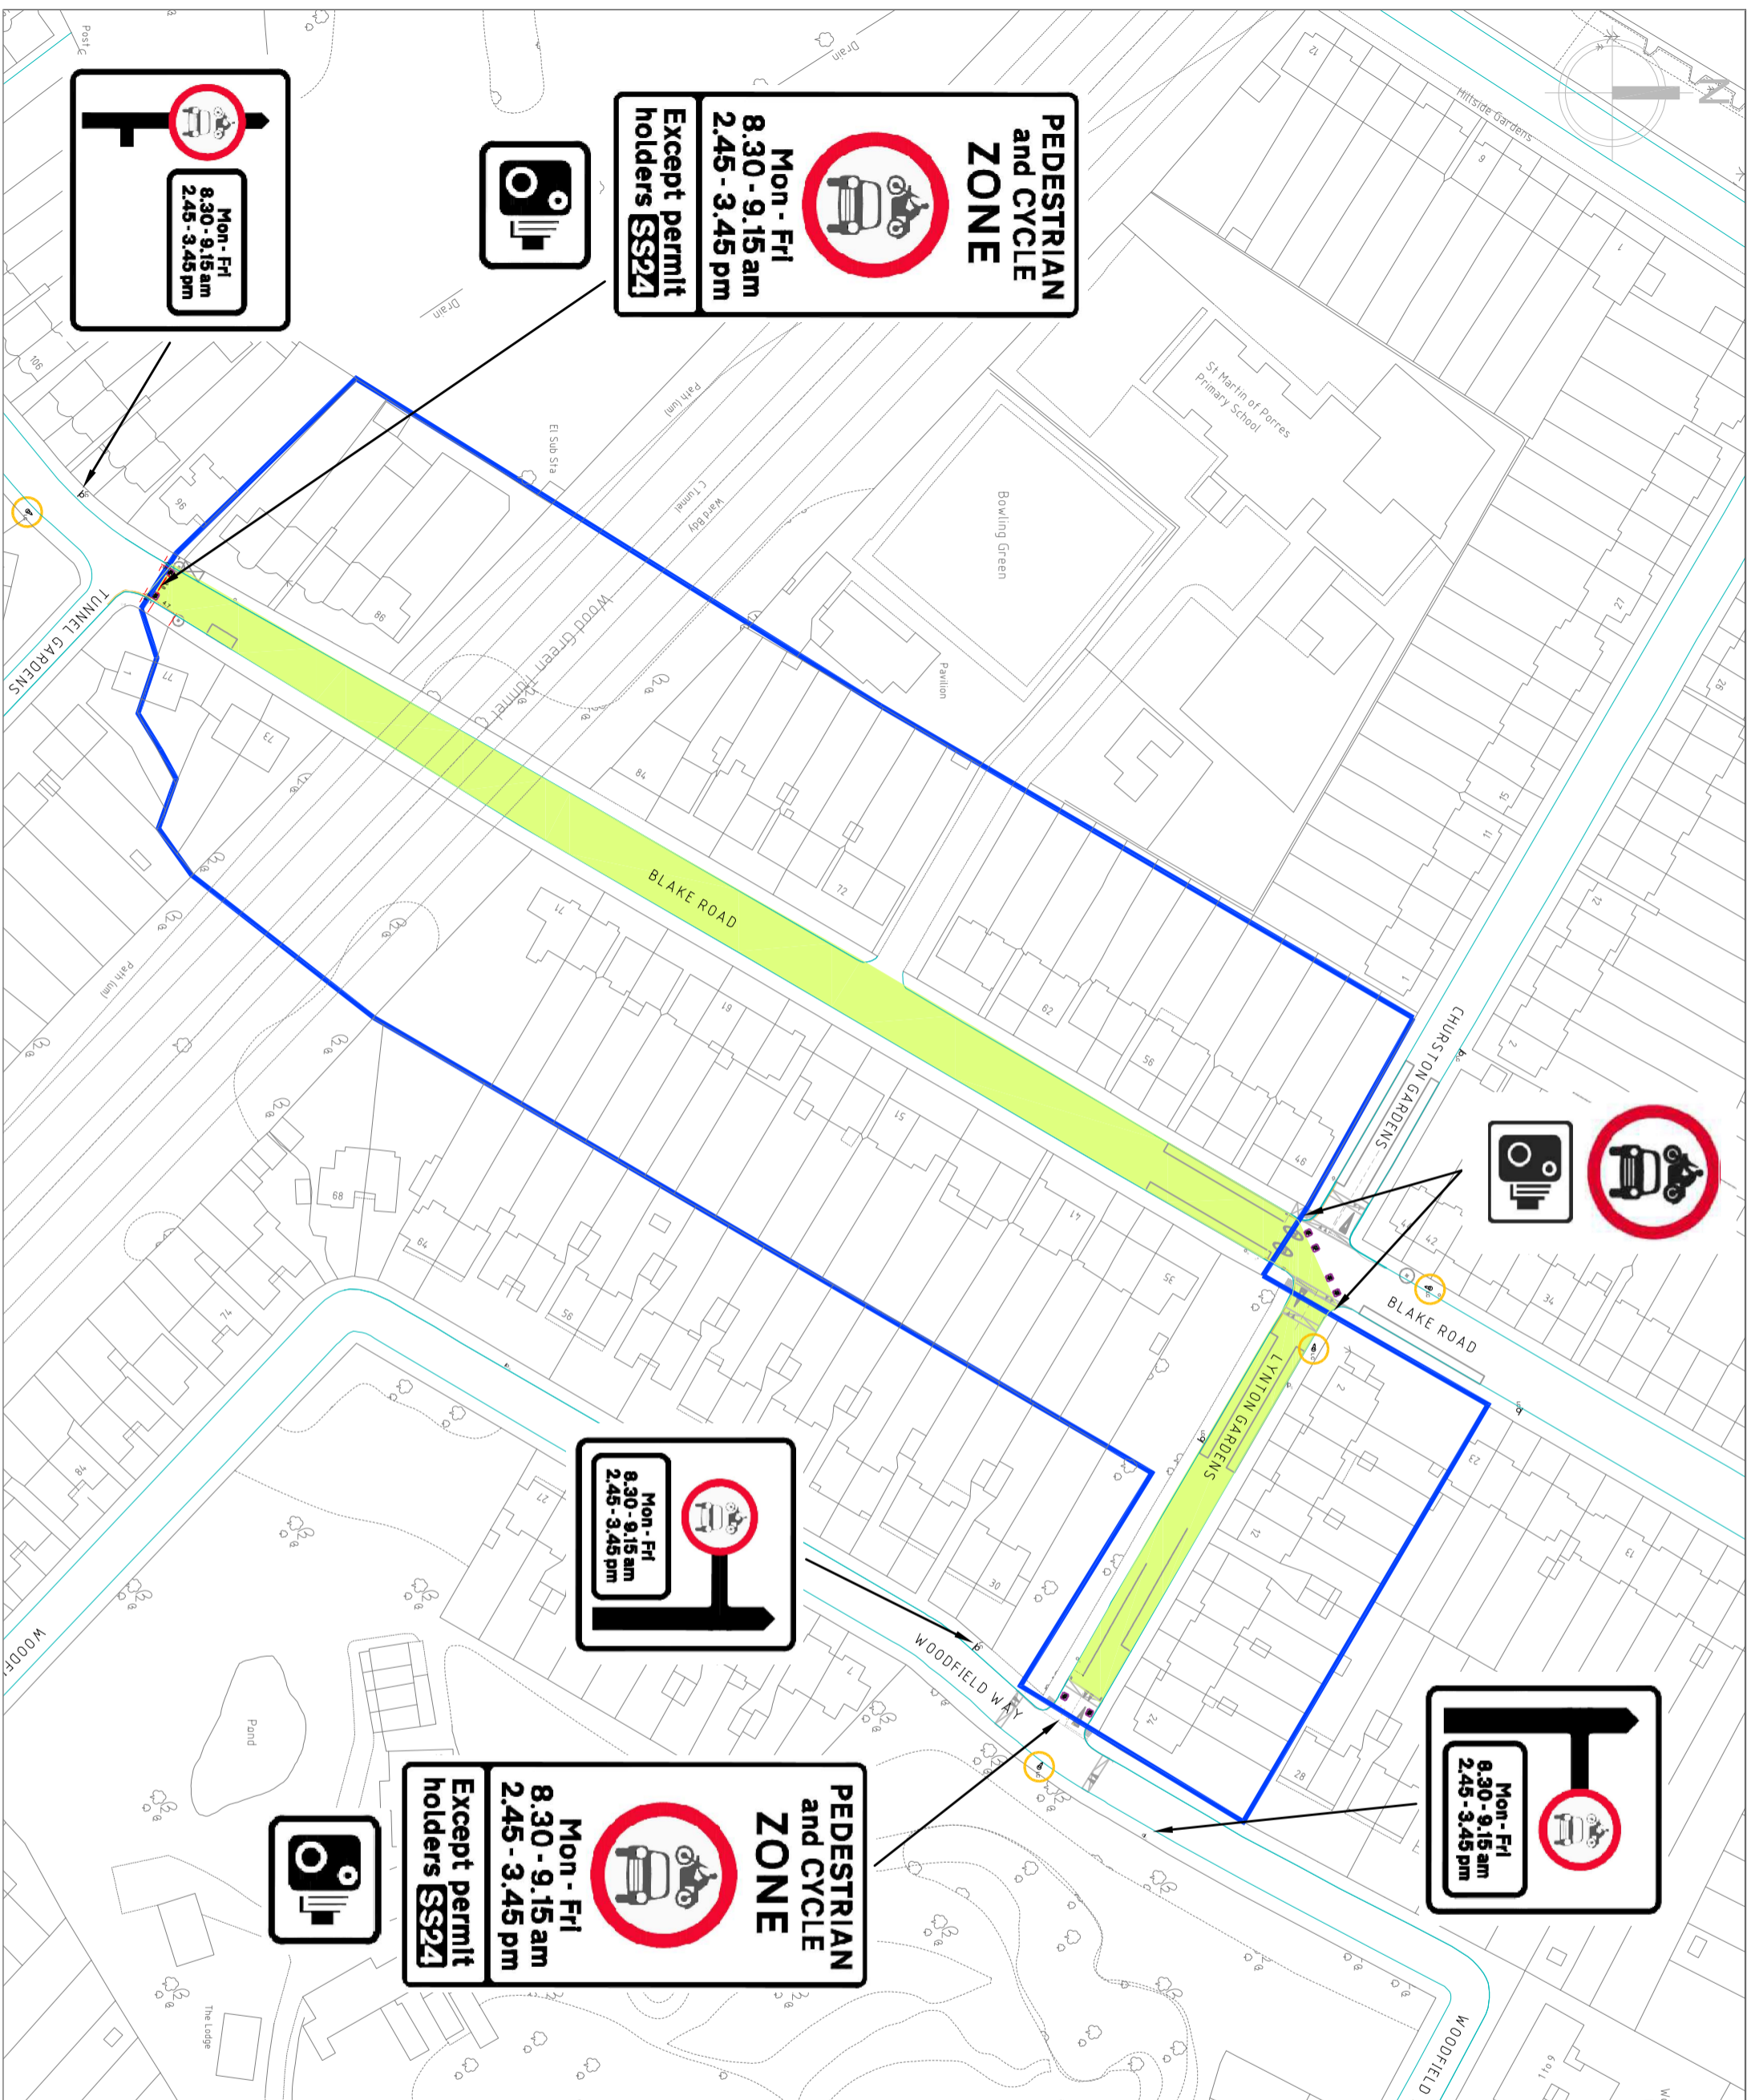

**Mon - Fri**  
8.30 - 9.15 am  
2.45 - 3.45 pm

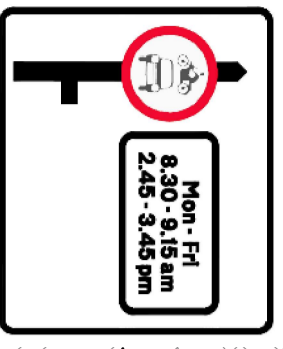

**PEDESTRIAN and CYCLE ZONE**

**Mon - Fri**  
8.30 - 9.15 am  
2.45 - 3.45 pm

Except permit holders **SS2**




**Mon - Fri**  
8.30 - 9.15 am  
2.45 - 3.45 pm



**PEDESTRIAN and CYCLE ZONE**

**Mon - Fri**  
8.30 - 9.15 am  
2.45 - 3.45 pm

Except permit holders **SS2**



**Mon - Fri**  
8.30 - 9.15 am  
2.45 - 3.45 pm

