


KEY

	NEW Single Yellow Line
	NEW Double Yellow Line
	NEW Kerb Blip Markings
	NEW Parking Bay Markings
	NEW Dedicated Disabled Parking Bay Location
	NEW Disabled Parking Bay Location
	NEW 76mm Post with Sign
	REMOVE Single Yellow Line
	REMOVE Double Yellow Line
	REMOVE Kerb Blip Markings
	REMOVE Parking Bay Markings
	REMOVE 76mm Post with Sign
	Lamp Column with Sign
	Dropped Kerb/Crossover

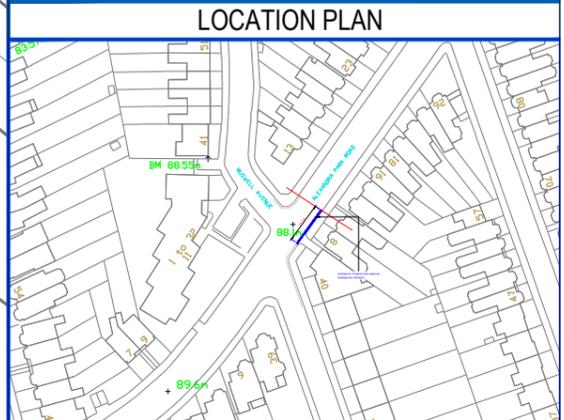

Site Location:
 Outside 8 Alexandra Park Road N10

Works:
 Extend double yellow line


Notes:

SCALE:
 1:200 @ A3

DRAWN: D.B	CHECK:	DATE DRAWN: 04/03/2021
----------------------	---------------	----------------------------------


BATCH NO. MW-2021-01	
--------------------------------	--

This product includes mapping data licensed from Ordnance Survey with the permission of HMSO © Crown Copyright LBH 2011. All rights reserved. License number 100019199.

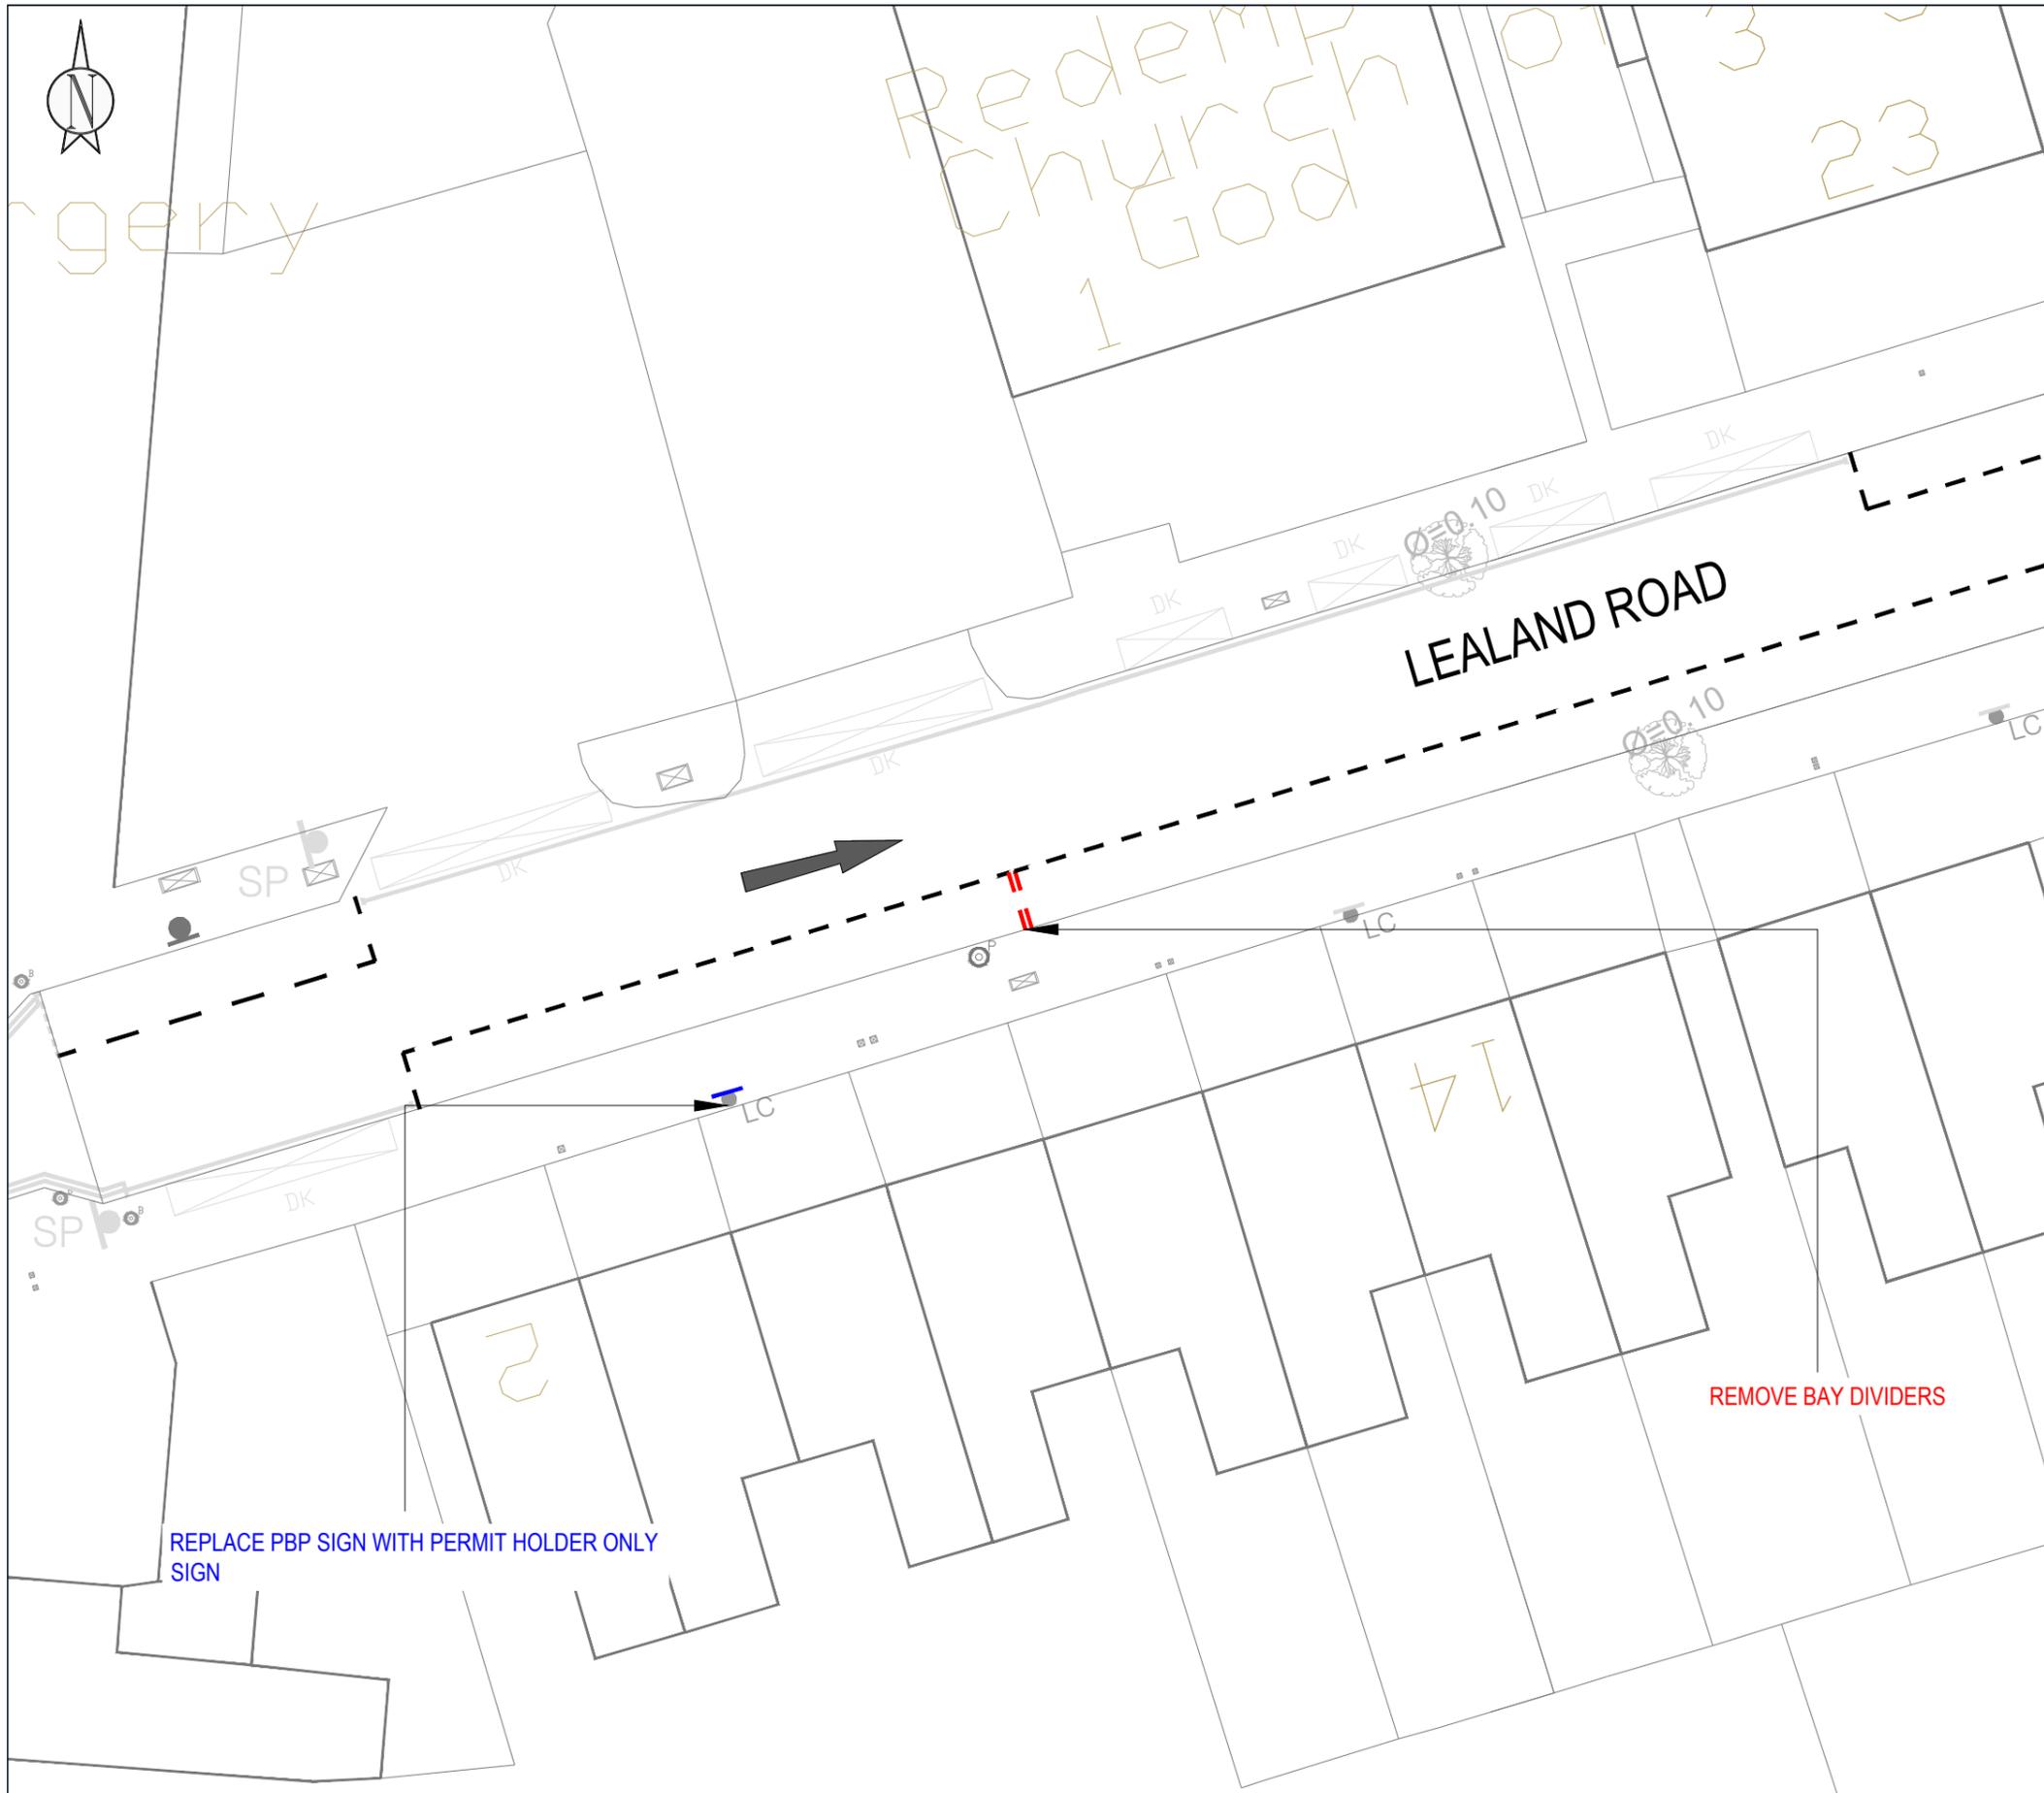

KEY

	NEW Single Yellow Line
	NEW Double Yellow Line
	NEW Kerb Blip Markings
	NEW Parking Bay Markings
	NEW Dedicated Disabled Parking Bay Location
	NEW Disabled Parking Bay Location
	NEW 76mm Post with Sign
	REMOVE Single Yellow Line
	REMOVE Double Yellow Line
	REMOVE Kerb Blip Markings
	REMOVE Parking Bay Markings
	REMOVE 76mm Post with Sign
	Lamp Column with Sign
	Dropped Kerb/Crossover

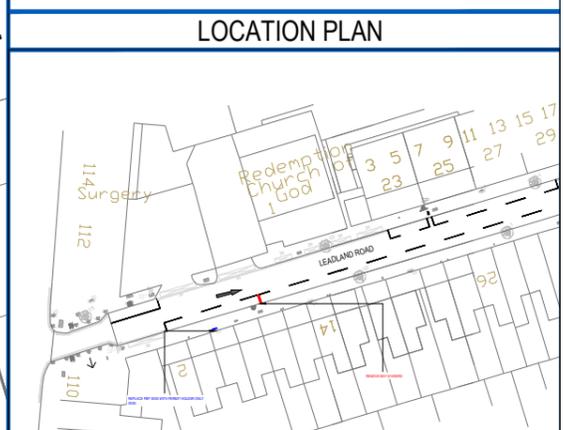

Site Location:
 OUTSIDE 2 TO 10 LEALAND ROAD N15

Works:
 REMOVE BAY DIVIDER AND REPLACE PBP SIGN WITH PERMIT HOLDER ONLY SIGN


Notes:

SCALE:
 1:200 @ A3

DRAWN: DB	CHECK:	DATE DRAWN: 19/03/2021
--------------	--------	---------------------------


BATCH NO. MW-2021-01	
-------------------------	--

This product includes mapping data licensed from Ordnance Survey with the permission of HMSO © Crown Copyright LBH 2011. Allrights reserved.License number 100019199.

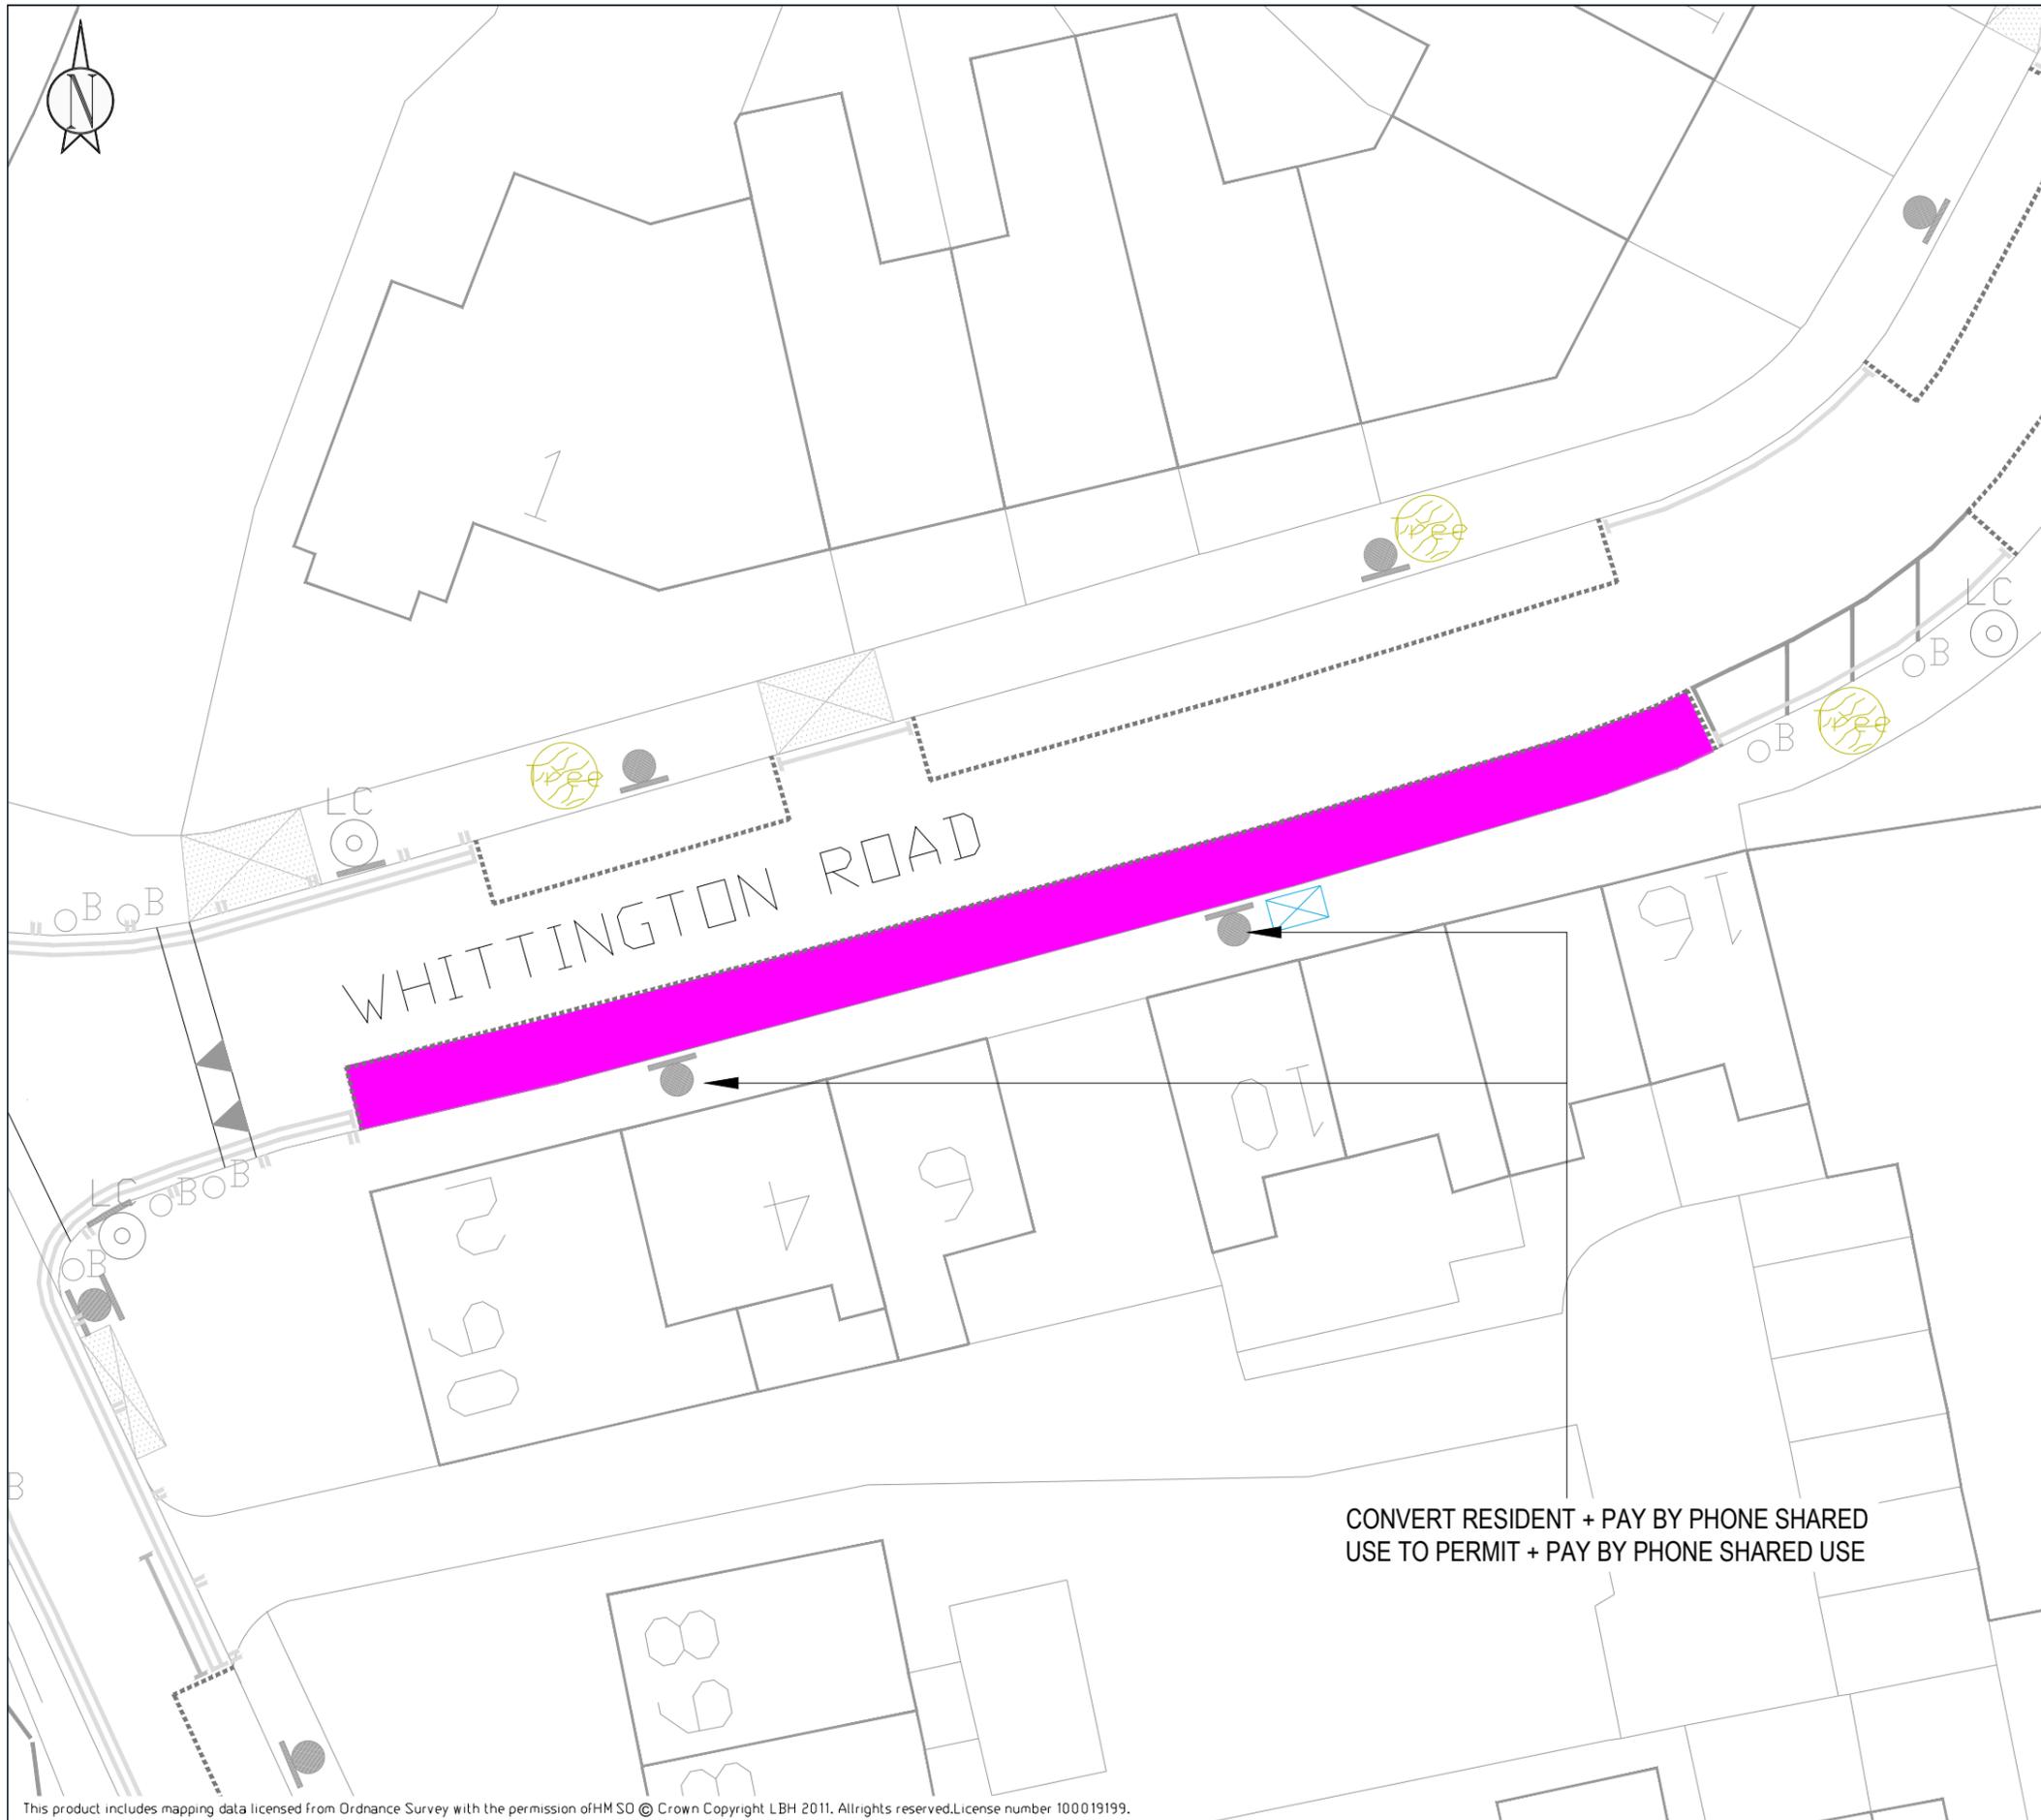

KEY

	NEW Single Yellow Line
	NEW Double Yellow Line
	NEW Kerb Blip Markings
	NEW Parking Bay Markings
	NEW Dedicated Disabled Parking Bay Location
	NEW Disabled Parking Bay Location
	NEW 76mm Post with Sign
	REMOVE Single Yellow Line
	REMOVE Double Yellow Line
	REMOVE Kerb Blip Markings
	REMOVE Parking Bay Markings
	REMOVE 76mm Post with Sign
	Lamp Column with Sign
	Dropped Kerb/Crossover

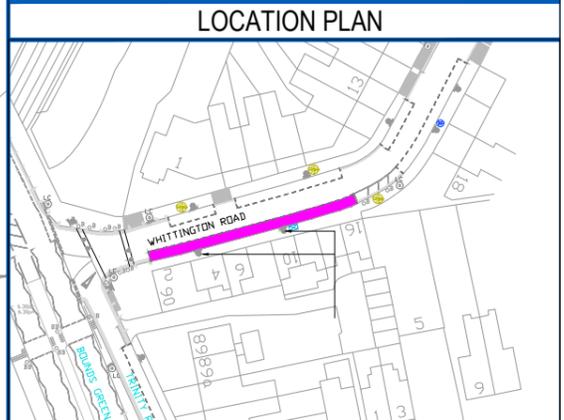

Site Location:
 OUTSIDE 2-16 WHITTINGTON ROAD N22

Works:
 CONVERT RESIDENT + PAY BY PHONE SHARED USE TO PERMIT + PAY BY PHONE SHARED USE


Notes:

SCALE:
 1:200 @ A3

DRAWN: DB	CHECK:	DATE DRAWN: 19/03/2021
---------------------	---------------	----------------------------------

BATCH NO. MW-2021-01	
--------------------------------	--

This product includes mapping data licensed from Ordnance Survey with the permission of HMSO © Crown Copyright LBH 2011. All rights reserved. License number 100019199.

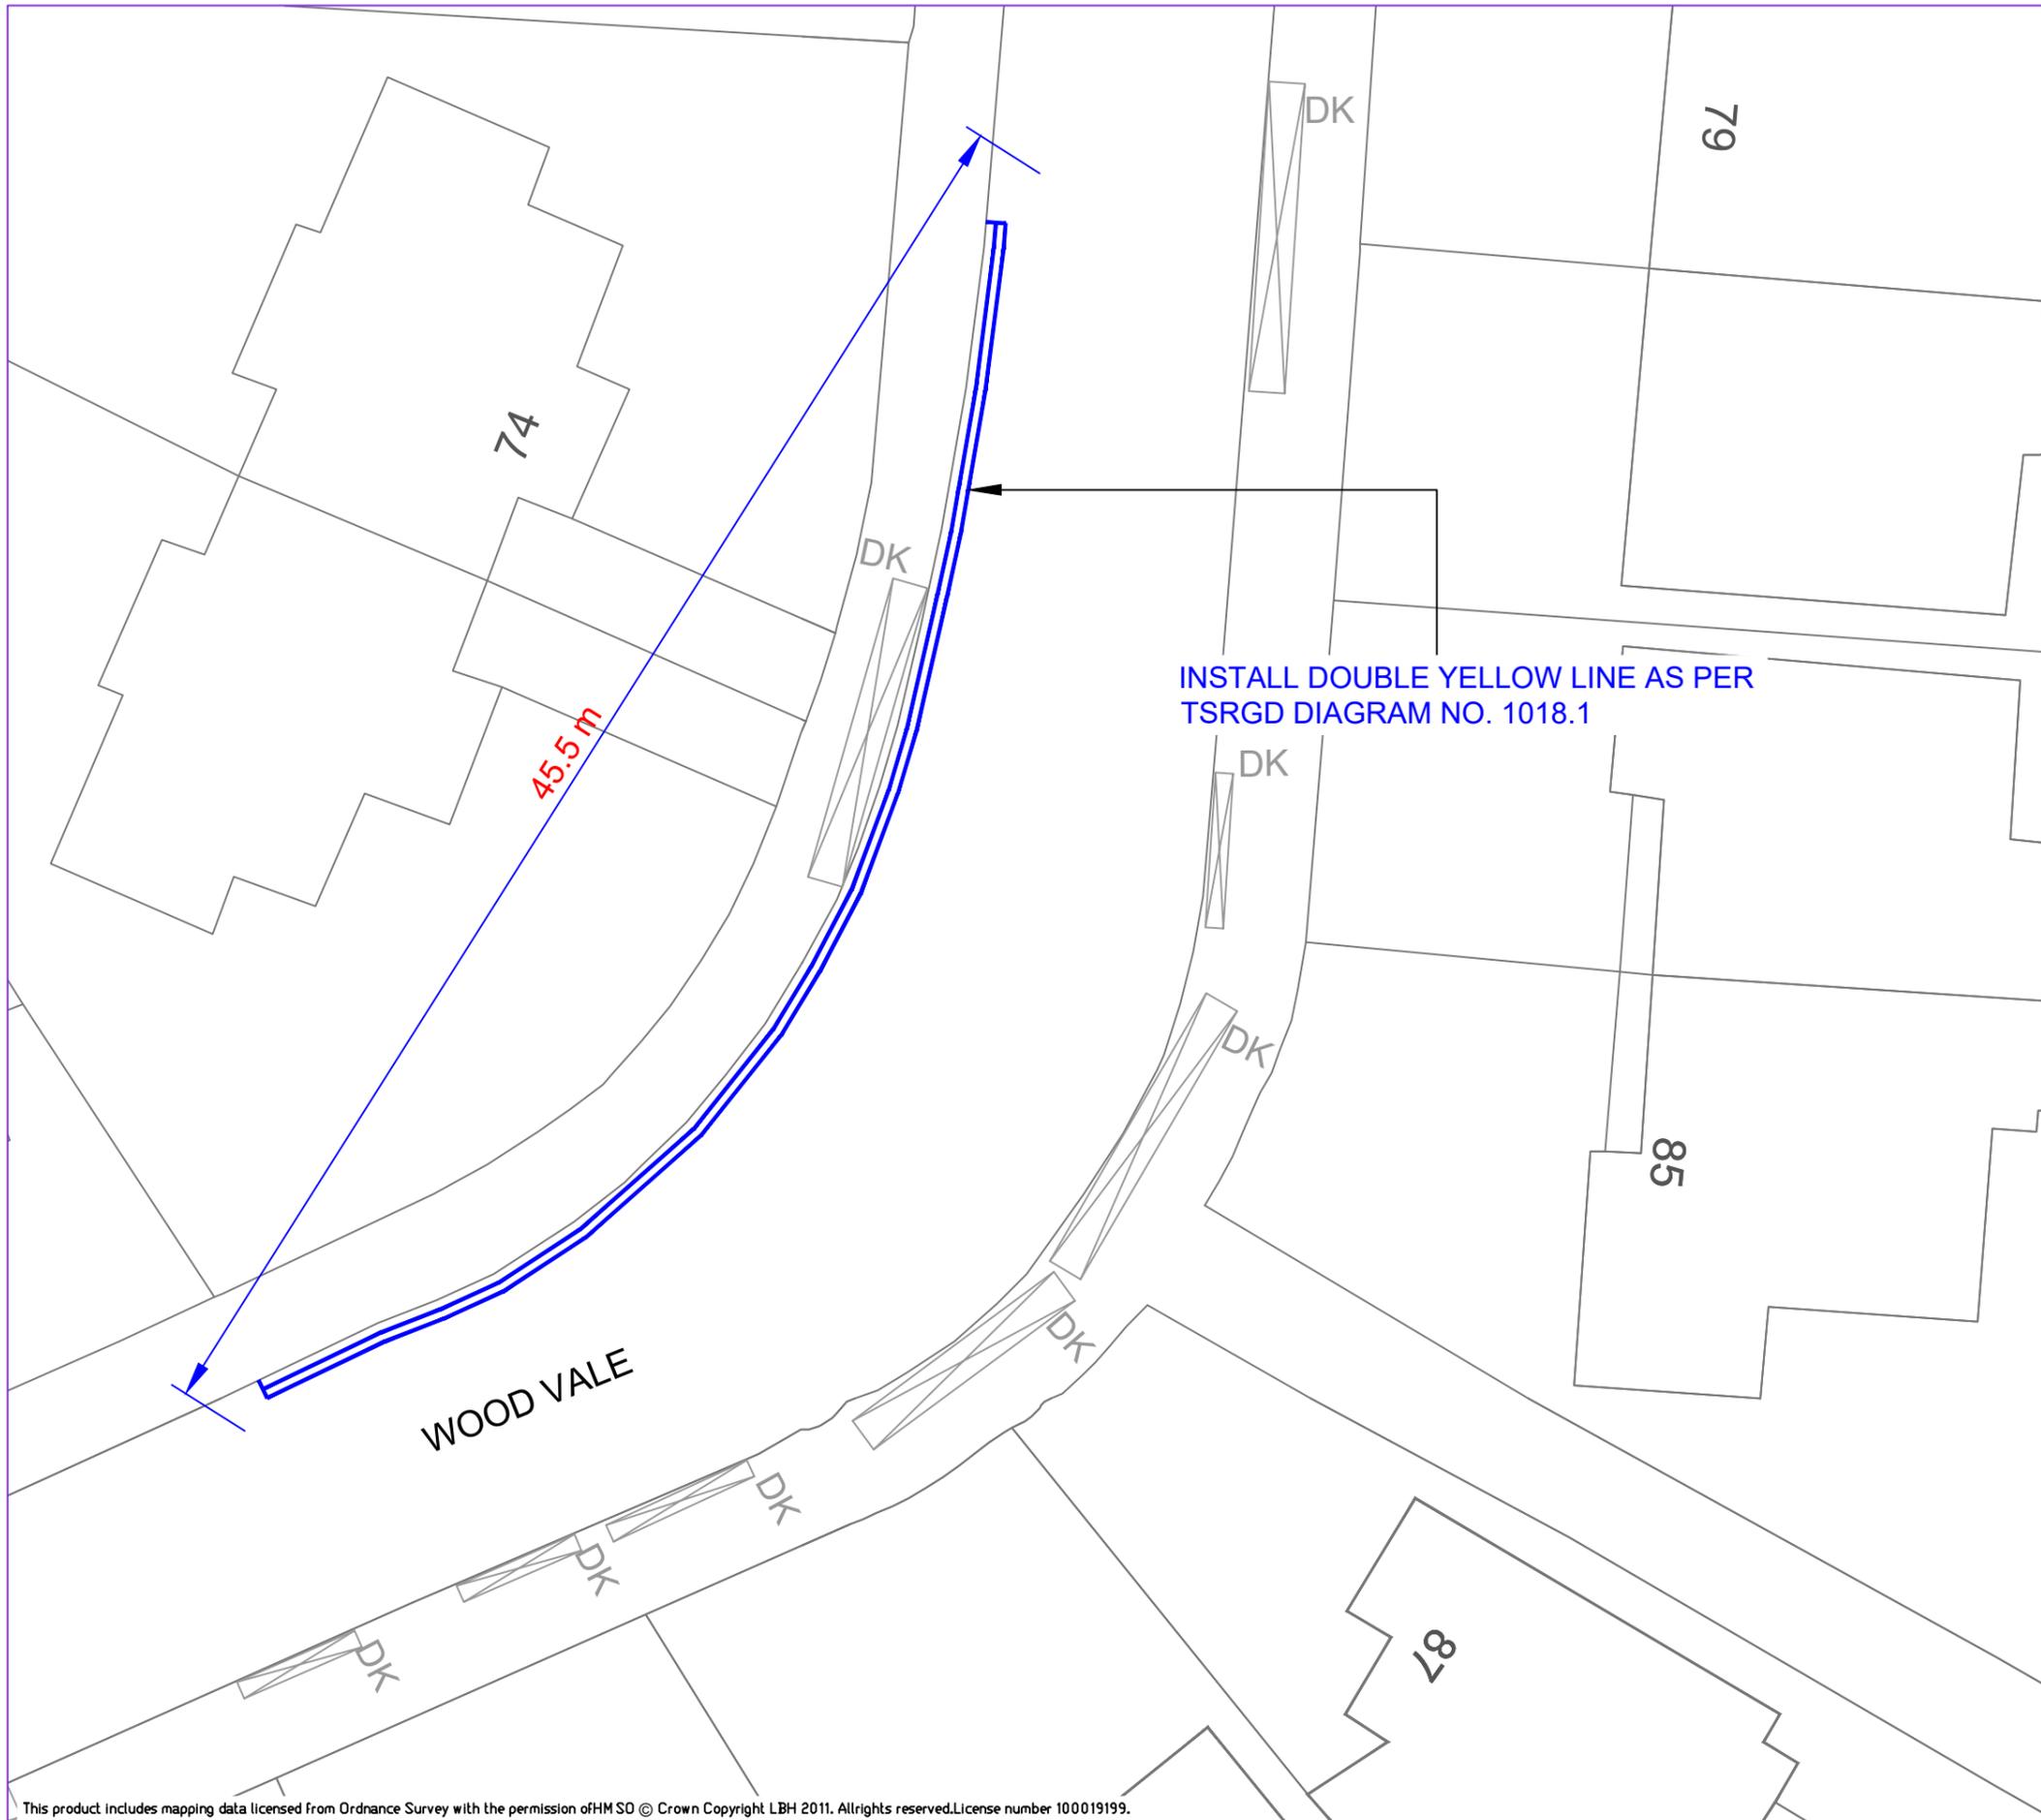


INSTALL DOUBLE YELLOW LINE AS PER
TSRGD DIAGRAM NO. 1018.1

45.5 m

WOOD VALE

KEY

	NEW Single Yellow Line
	NEW Double Yellow Line
	NEW Kerb Blip Markings
	NEW Parking Bay Markings
	NEW Dedicated Disabled Parking Bay Location
	NEW Disabled Parking Bay Location
	NEW 76mm Post with Sign
	REMOVE Single Yellow Line
	REMOVE Double Yellow Line
	REMOVE Kerb Blip Markings
	REMOVE Parking Bay Markings
	REMOVE 76mm Post with Sign
	Lamp Column with Sign
	Dropped Kerb/Crossover

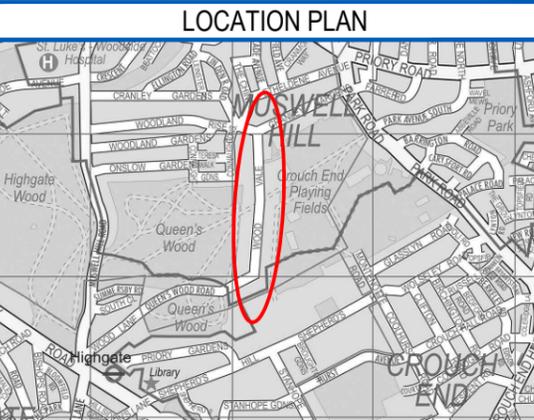

Site Location:
OUTSIDE 74 TO 76 AS MARKED ON SITE

Works:
INSTALL DOUBLE YELLOW LINES


Notes:

SCALE:
1:750 @ A3

DRAWN: DB	CHECK:	DATE DRAWN: 19/03/2021
---------------------	---------------	----------------------------------


BATCH NO. MW-2021-01	
--------------------------------	--

This product includes mapping data licensed from Ordnance Survey with the permission of HMSO © Crown Copyright LBH 2011. All rights reserved. License number 100019199.

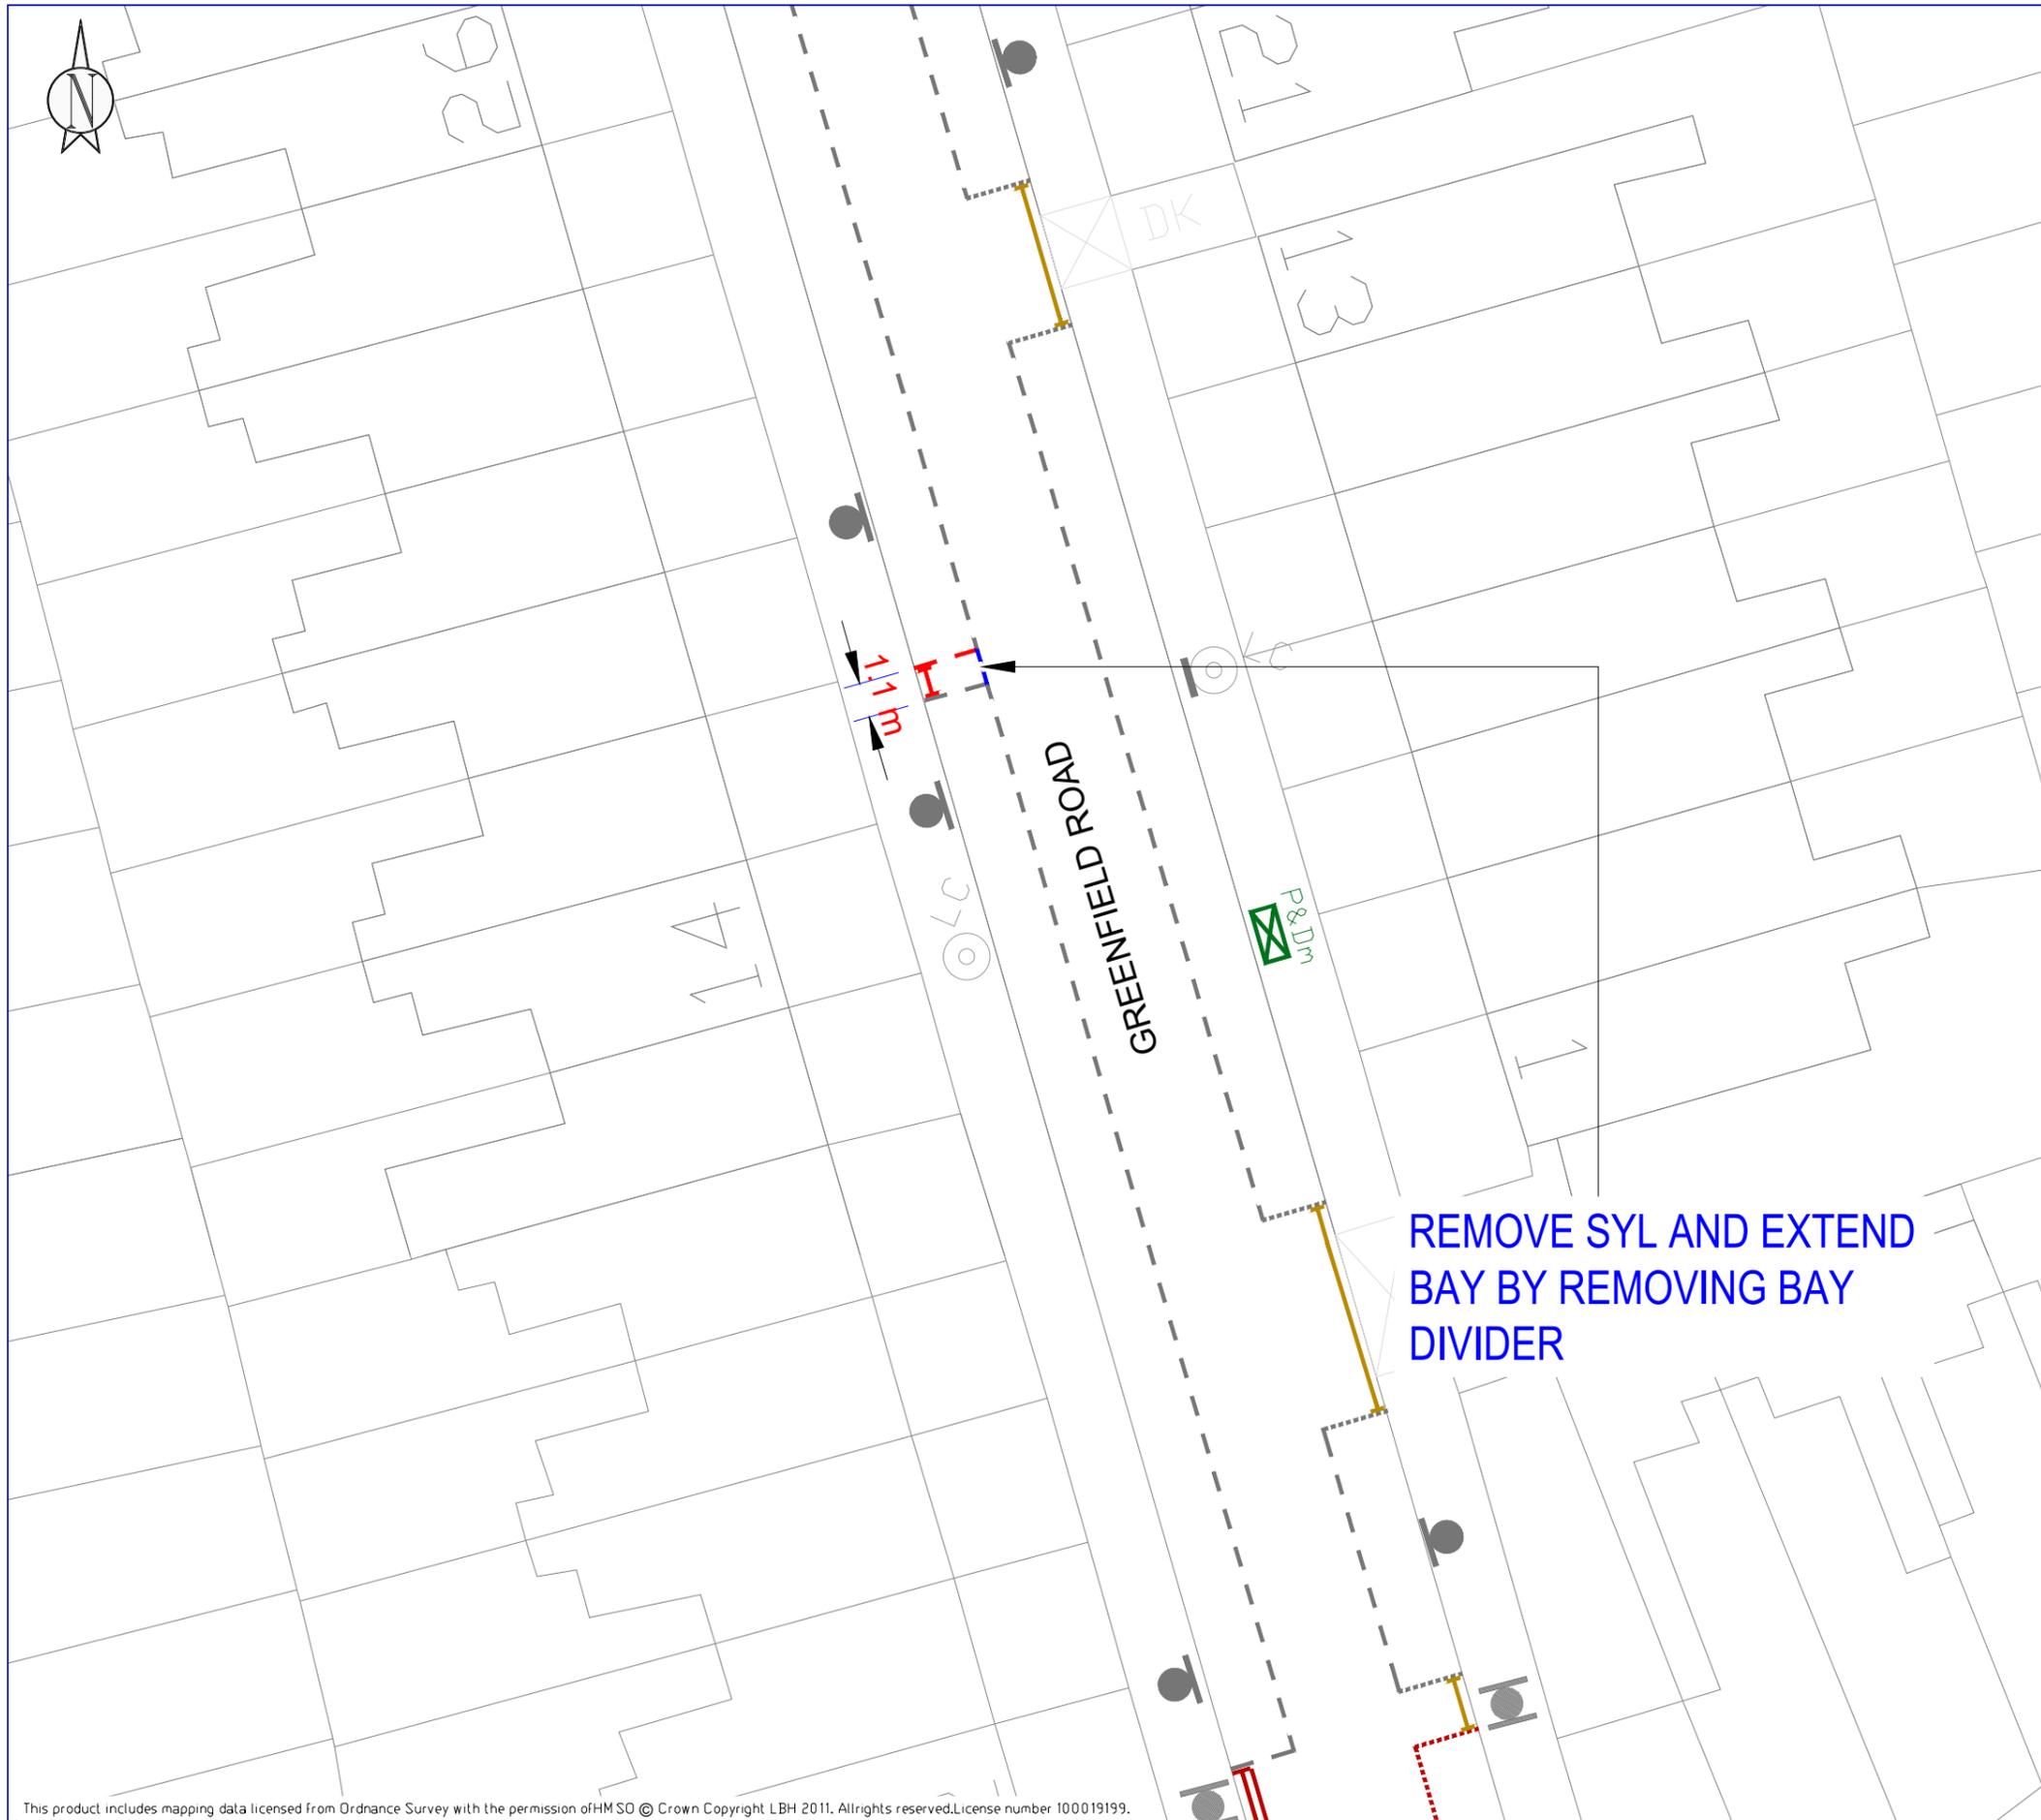

KEY

	NEW Single Yellow Line
	NEW Double Yellow Line
	NEW Kerb Blip Markings
	NEW Parking Bay Markings
	NEW Dedicated Disabled Parking Bay Location
	NEW Disabled Parking Bay Location
	NEW 76mm Post with Sign
	REMOVE Single Yellow Line
	REMOVE Double Yellow Line
	REMOVE Kerb Blip Markings
	REMOVE Parking Bay Markings
	REMOVE 76mm Post with Sign
	Lamp Column with Sign
	Dropped Kerb/Crossover

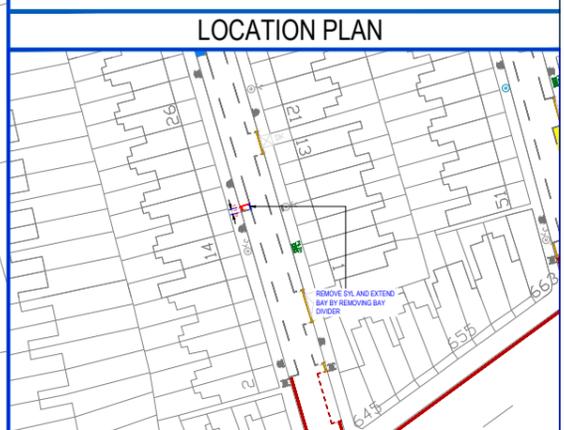

Site Location:
Outside 16 Greenfield Road N15

Works:
Remove SYL and extend bay by removing the bay divider and installing bay markings

Notes:

SCALE:
1:200 @ A3

DRAWN: DB	CHECK:	DATE DRAWN: 04/03/2021
--------------	--------	---------------------------

BATCH NO. MW-2021-01	
-------------------------	--

This product includes mapping data licensed from Ordnance Survey with the permission of HMSO © Crown Copyright LBH 2011. All rights reserved. License number 100019199.

This product includes mapping data licensed from Ordnance Survey with the permission of HMSO © Crown Copyright LBH 2013. All rights reserved. License number 100019199.

NOTES:

KEY:

 Proposed Bollard



 Existing double yellow line road markings

 Proposed double yellow line road markings

Rev	Description	Checked	Date

Project: Rear of 47 The Avenue N17

Phase: Preliminary Design

Path: S:\EN\Str\Scn\High\Str\FAI\F\Sustainable Transport\TPP\Group\Miscellaneous\47 The Avenue N17

Drawn by: MD MD

Scale: NTS Dec 20

File No: EPG-DR-TheAve1
SUSTAINABLE TRANSPORT

1st Floor, River Park House, 221 High Street, Wood Green, London N22 8JG
Telephone: 020 827 0888