


KEY	
	NEW Single Yellow Line
	NEW Double Yellow Line
	NEW Kerb Blip Markings
	NEW Parking Bay Markings
	NEW Dedicated Disabled Parking Bay Location
	NEW Disabled Parking Bay Location
	NEW 76mm Post with Sign
	REMOVE Single Yellow Line
	REMOVE Double Yellow Line
	REMOVE Kerb Blip Markings
	REMOVE Parking Bay Markings
	REMOVE 76mm Post with Sign
	Lamp Column with Sign
	Dropped Kerb/Crossover

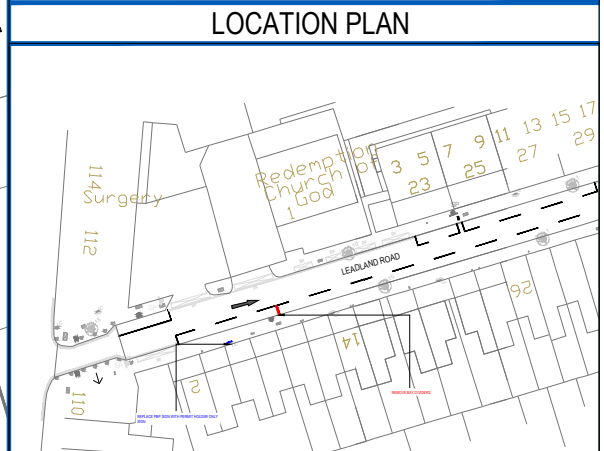

LOCATION PLAN		
Site Location: OUTSIDE 2 TO 10 LEALAND ROAD N15		
Works: REMOVE BAY DIVIDER AND REPLACE PBP SIGN WITH PERMIT HOLDER ONLY SIGN		
Notes:		
SCALE: 1:200 @ A3		
DRAWN: DB	CHECK:	DATE DRAWN: 19/03/2021
BATCH NO. MW-2021-01		