


LOGIN NAME: ROB COLLINS
LOCATION: B:\Projects\7574 Haringey\LTNs\Deliverables\Drawings\7574_OS_001_8.0_Phase 1.dwg

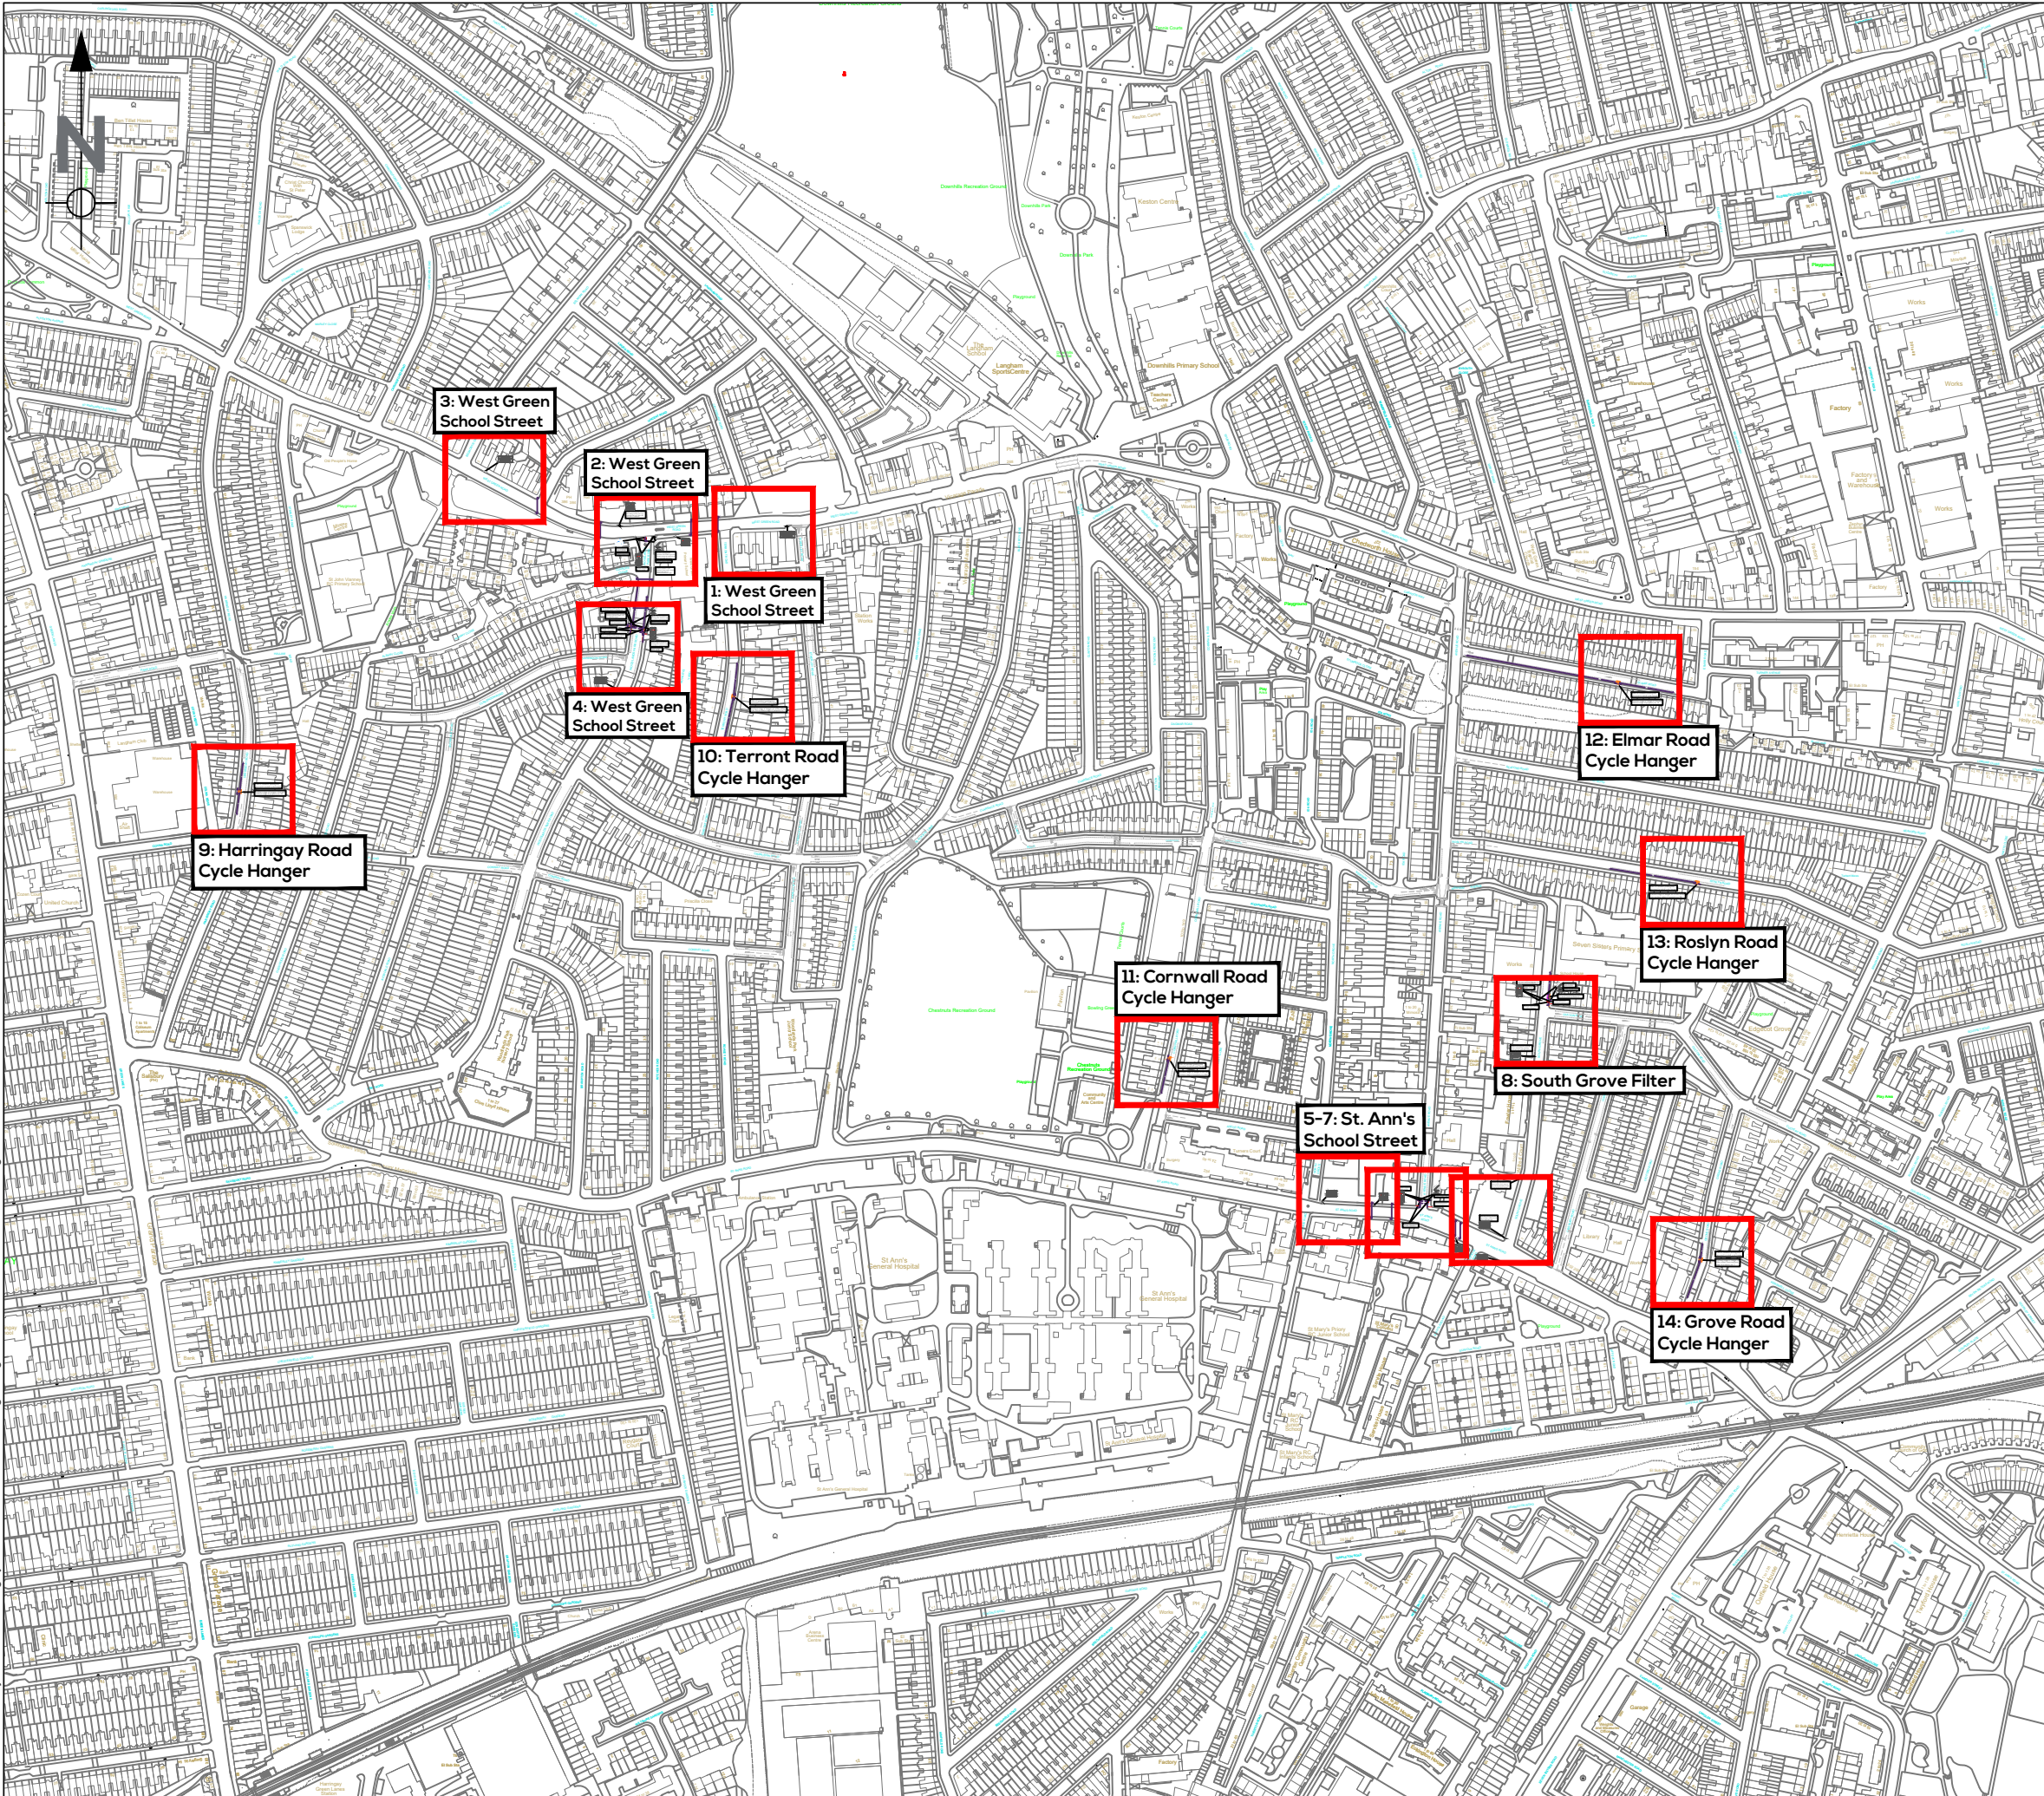

- Notes:**
- All signs and road markings to TSRGD standards, or Haringey standard details, unless otherwise stated.
 - All signs to be located on minimum 3m poles with a minimum ground clearance of 2.1m clearance, unless otherwise stated - See separate sign schedule for further details.
 - Ordnance Survey (OS) mapping used, site engineer to confirm on site measurements. Where OS mapping inaccurate, lane width between planters to be prioritised over offset from footway, when setting out on site.
 - This drawing is only applicable to the project stated below
 - This drawing is only to be used at the size and scale stated below
 - Any discrepancies are to be reported to the designer named below

8.0	26/1/22	RC	AS	AS	Update Following LBH Design Review
7.0	07/1/22	RC	AS	AS	Update Following LBH Design Review
6.0	20/12/21	RC	AS	KF	Update Following LBH Design Review

REV	DATE	DRAWN	REV'D	APP'D	NOTES
-----	------	-------	-------	-------	-------

DRAWING STATUS

DRAFT



NORMAN ROURKE PRYME

London
57 Webber Street,
London, SE1 0RF
+44 (0)207 654 7280

Bristol
4 Colston Avenue,
Bristol, BS1 4ST
+44 (0)117 387 8910

www.nrpltd.com

CLIENT

HARINGEY COUNCIL

PROJECT


ST. ANN'S LOW TRAFFIC NEIGHBOURHOOD

DRAWN	DESIGNED	REVIEWED	DATE	APPROVED	DATE
RC	RC/AS	AS	26/01/22	AS	26/01/22

TITLE

Site Map

SCALE	DRAWING No	REV
NTS	7574/OS/001-0	8.0

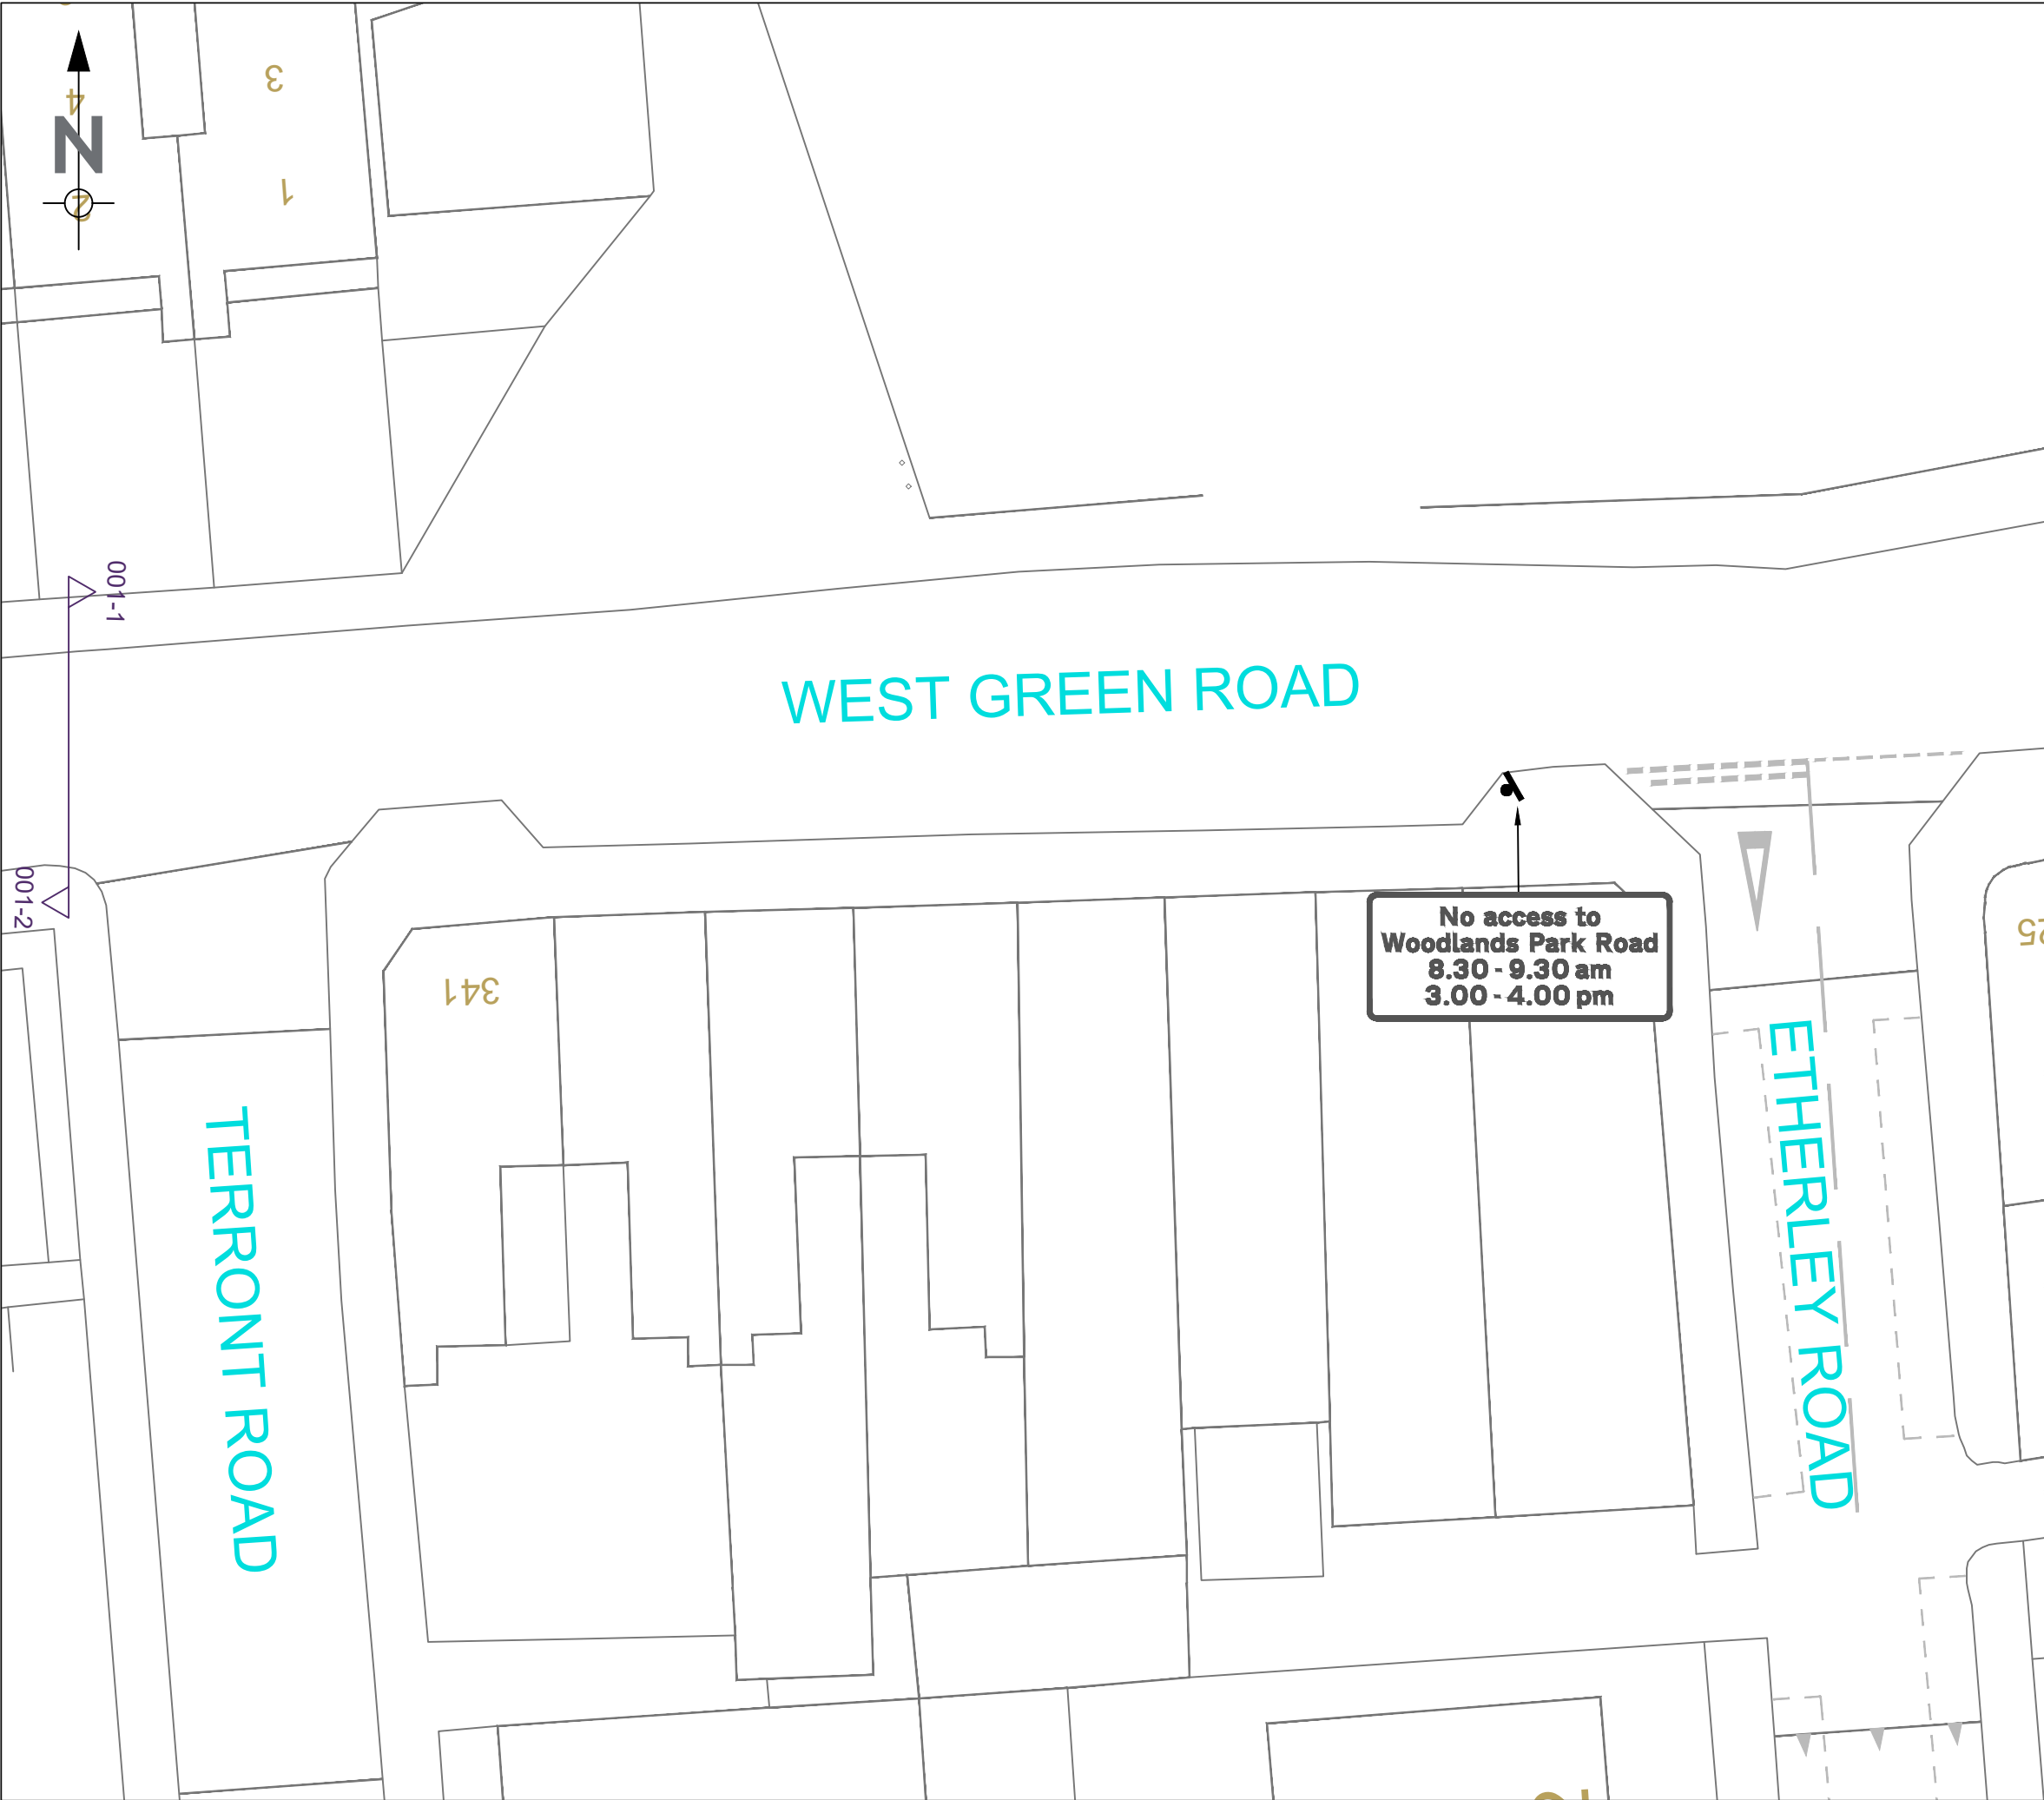

Notes:

- All signs and road markings to TSRGD standards, or Haringey standard details, unless otherwise stated.
- All signs to be located on minimum 3m poles with a minimum ground clearance of 2.1m clearance, unless otherwise stated - See separate sign schedule for further details.
- Ordnance Survey (OS) mapping used, site engineer to confirm on site measurements. Where OS mapping inaccurate, lane width between planters to be prioritised over offset from footway, when setting out on site.
- This drawing is only applicable to the project stated below
- This drawing is only to be used at the size and scale stated below
- Any discrepancies are to be reported to the designer named below

KEY

-  Planter
-  Existing road markings
-  Road markings to be removed
-  Proposed road markings
-  Proposed double yellow line
-  New sign on new post
-  New sign on existing post

8.0	26/1/22	RC	AS	AS	Update Following LBH Design Review
7.0	07/1/22	RC	AS	AS	Update Following LBH Design Review
6.0	20/12/21	RC	AS	KF	Update Following LBH Design Review
REV	DATE	DRAWN	REV'D	APP'D	NOTES

DRAWING STATUS

DRAFT



NORMAN ROURKE PRYME

London
57 Webber Street,
London, SE1 0RF
+44 (0)207 654 7280

Bristol
4 Colston Avenue,
Bristol, BS1 4ST
+44 (0)117 387 8910

www.nrpltd.com

CLIENT

HARINGEY COUNCIL

PROJECT

ST. ANN'S LOW TRAFFIC NEIGHBOURHOOD

DRAWN RC	DESIGNED RC/AS	REVIEWED AS	DATE 26/01/22	APPROVED AS	DATE 26/01/22
-------------	-------------------	----------------	------------------	----------------	------------------

TITLE








West Green School Street 1

General Arrangement

SCALE 1:250@A3	DRAWING No 7574/OS/001-1	REV 8.0
-------------------	-----------------------------	------------

- Notes:**
- All signs and road markings to TSRGD standards, or Haringey standard details, unless otherwise stated.
 - All signs to be located on minimum 3m poles with a minimum ground clearance of 2.1m clearance, unless otherwise stated - See separate sign schedule for further details.
 - Ordnance Survey (OS) mapping used, site engineer to confirm on site measurements. Where OS mapping inaccurate, lane width between planters to be prioritised over offset from footway, when setting out on site.
 - This drawing is only applicable to the project stated below
 - This drawing is only to be used at the size and scale stated below
 - Any discrepancies are to be reported to the designer named below

KEY

-  Planter
-  Existing road markings
-  Road markings to be removed
-  Proposed road markings
-  Proposed double yellow line
-  New sign on new post
-  New sign on existing post

8.0	26/1/22	RC	AS	AS	Update Following LBH Design Review
7.0	07/1/22	RC	AS	AS	Update Following LBH Design Review
6.0	20/12/21	RC	AS	KF	Update Following LBH Design Review
REV	DATE	DRAWN	REV'D	APP'D	NOTES

DRAWING STATUS

DRAFT



NORMAN ROURKE PRYME

London
57 Webber Street,
London, SE1 0RF
+44 (0)207 654 7280

Bristol
4 Colston Avenue,
Bristol, BS1 4ST
+44 (0)117 387 8910

www.nrp ltd.com

CLIENT

HARINGEY COUNCIL

PROJECT

ST. ANN'S LOW TRAFFIC NEIGHBOURHOOD


DRAWN	DESIGNED	REVIEWED	DATE	APPROVED	DATE
RC	RC/AS	AS	26/01/22	AS	26/01/22

TITLE


West Green School Street 2

General Arrangement

SCALE	DRAWING No	REV
1:250@A3	7574/OS/001-2	8.0

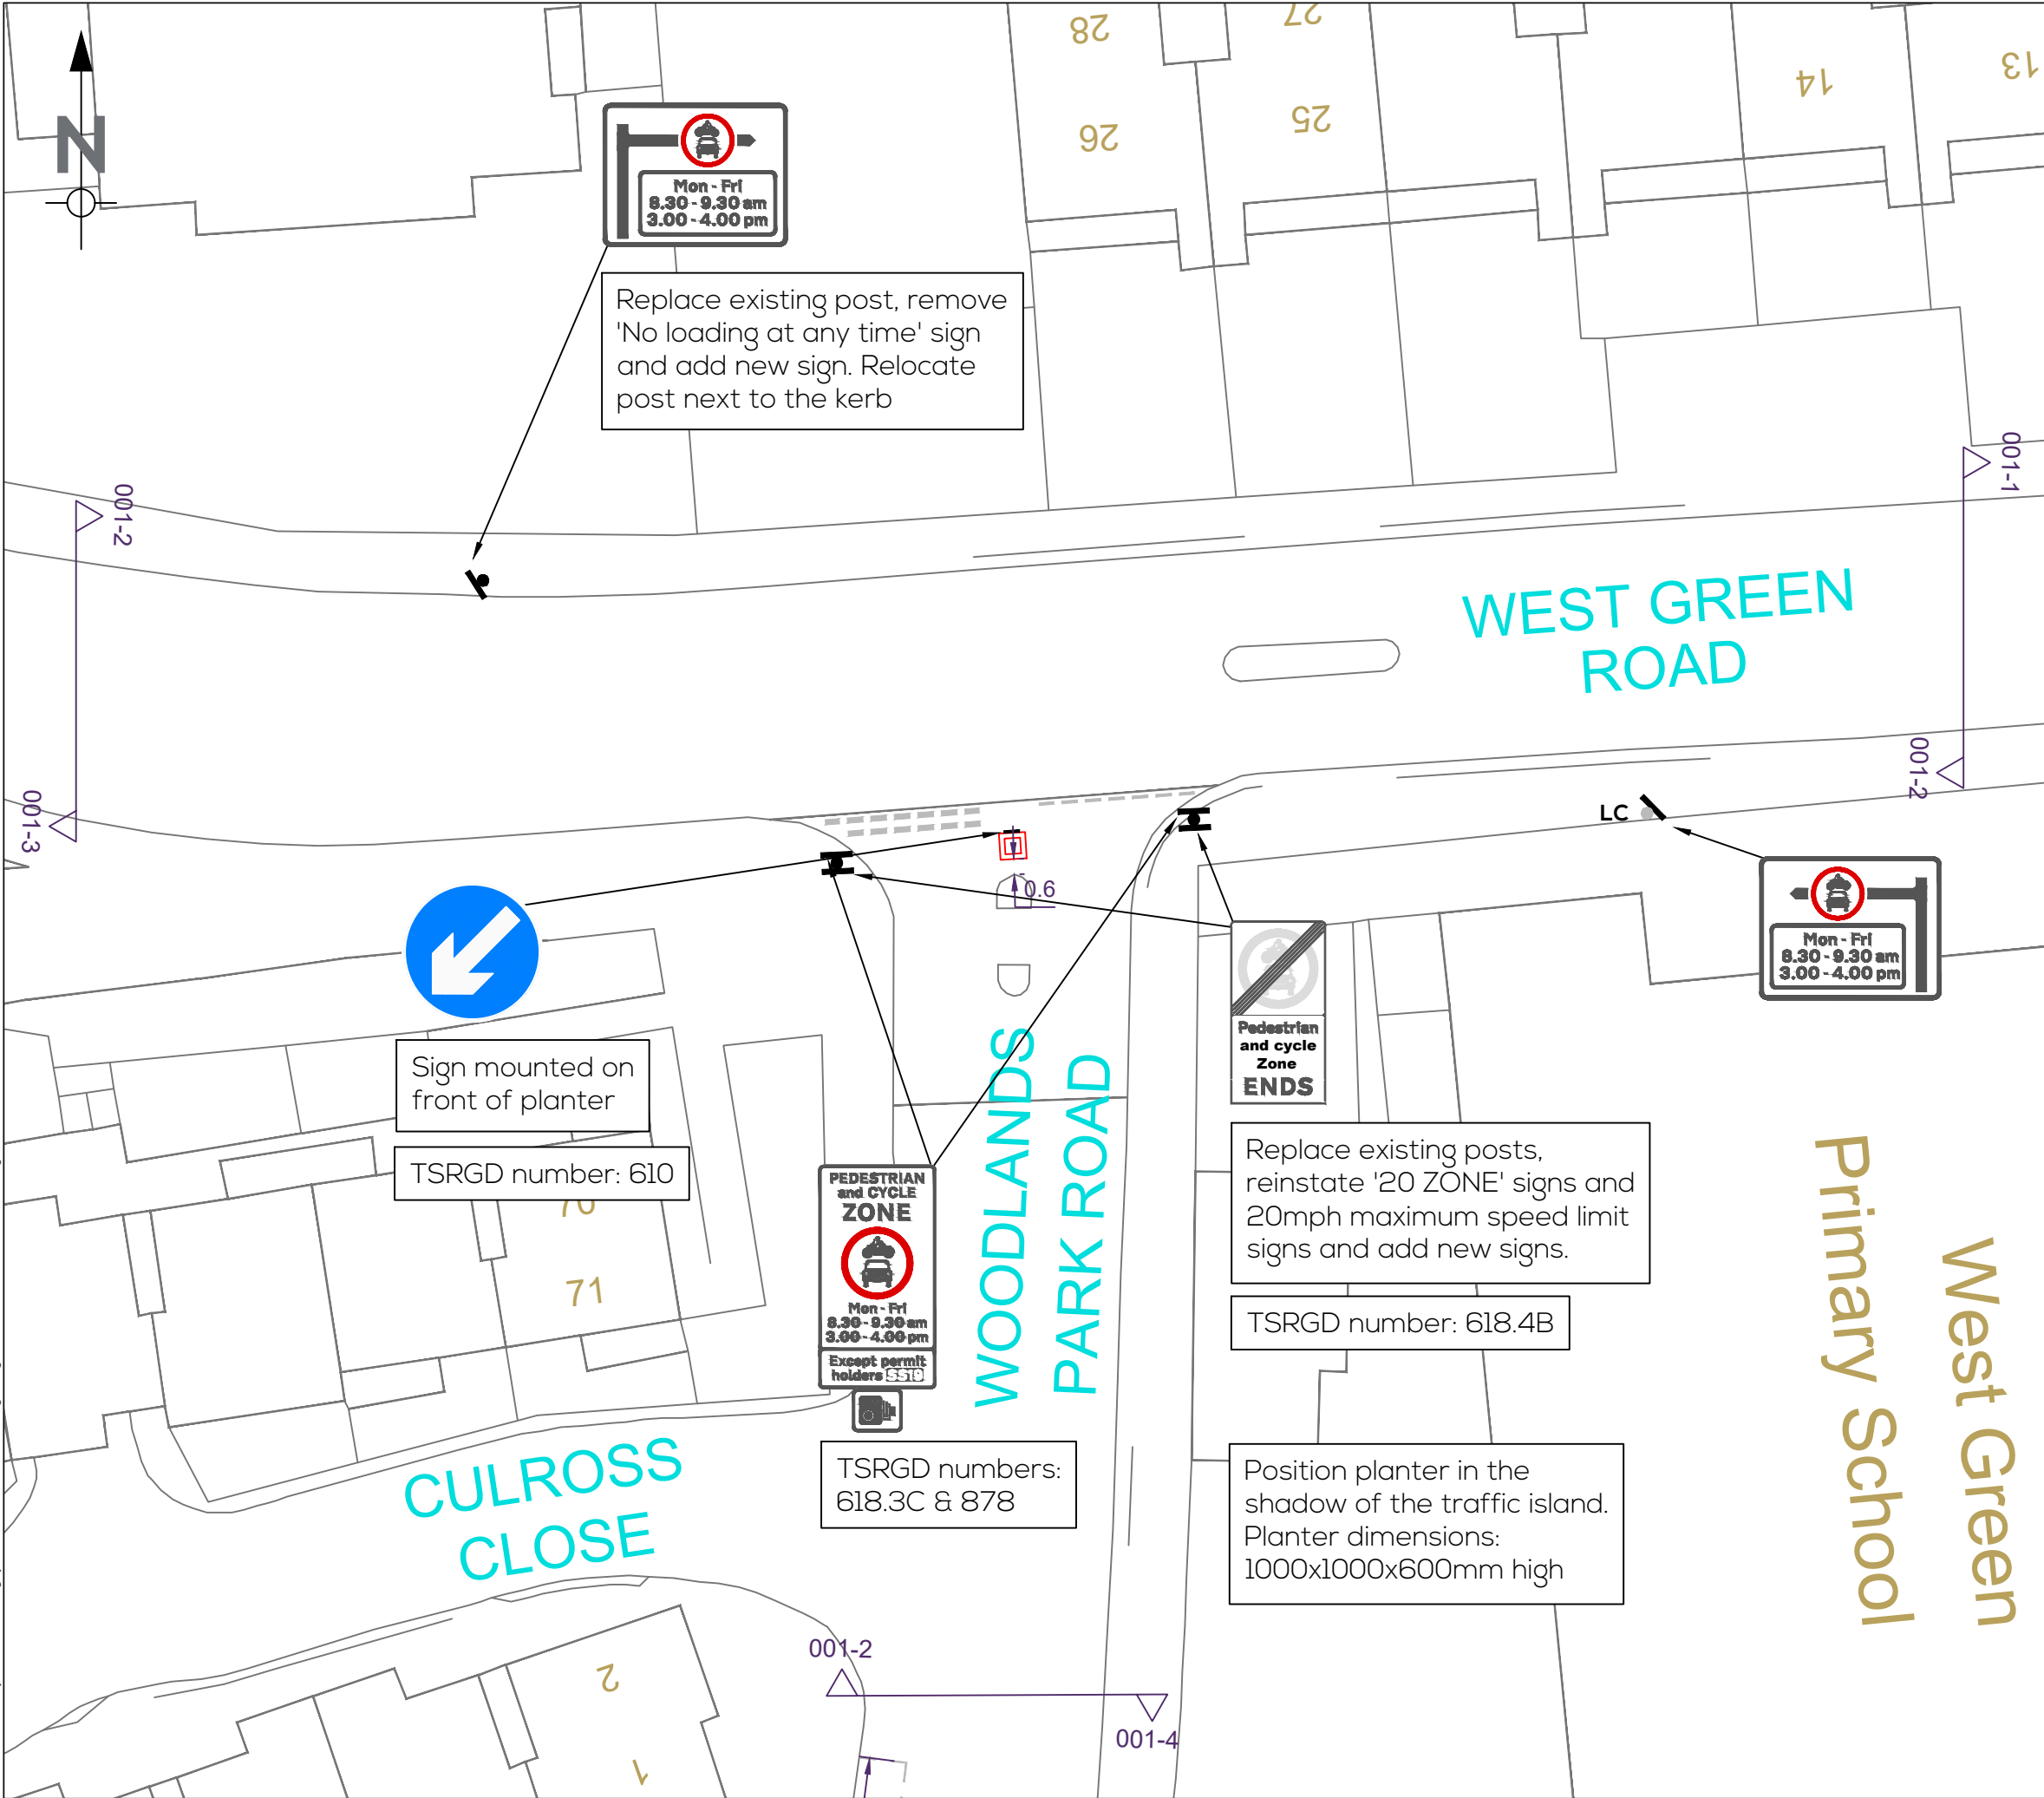

LOGIN NAME: ROB COLLINS
LOCATION: B:\Projects\1574 Haringey LTNs\Deliverables\Drawings\Drawg\7574_OS_001_8.0_Phase 1.dwg

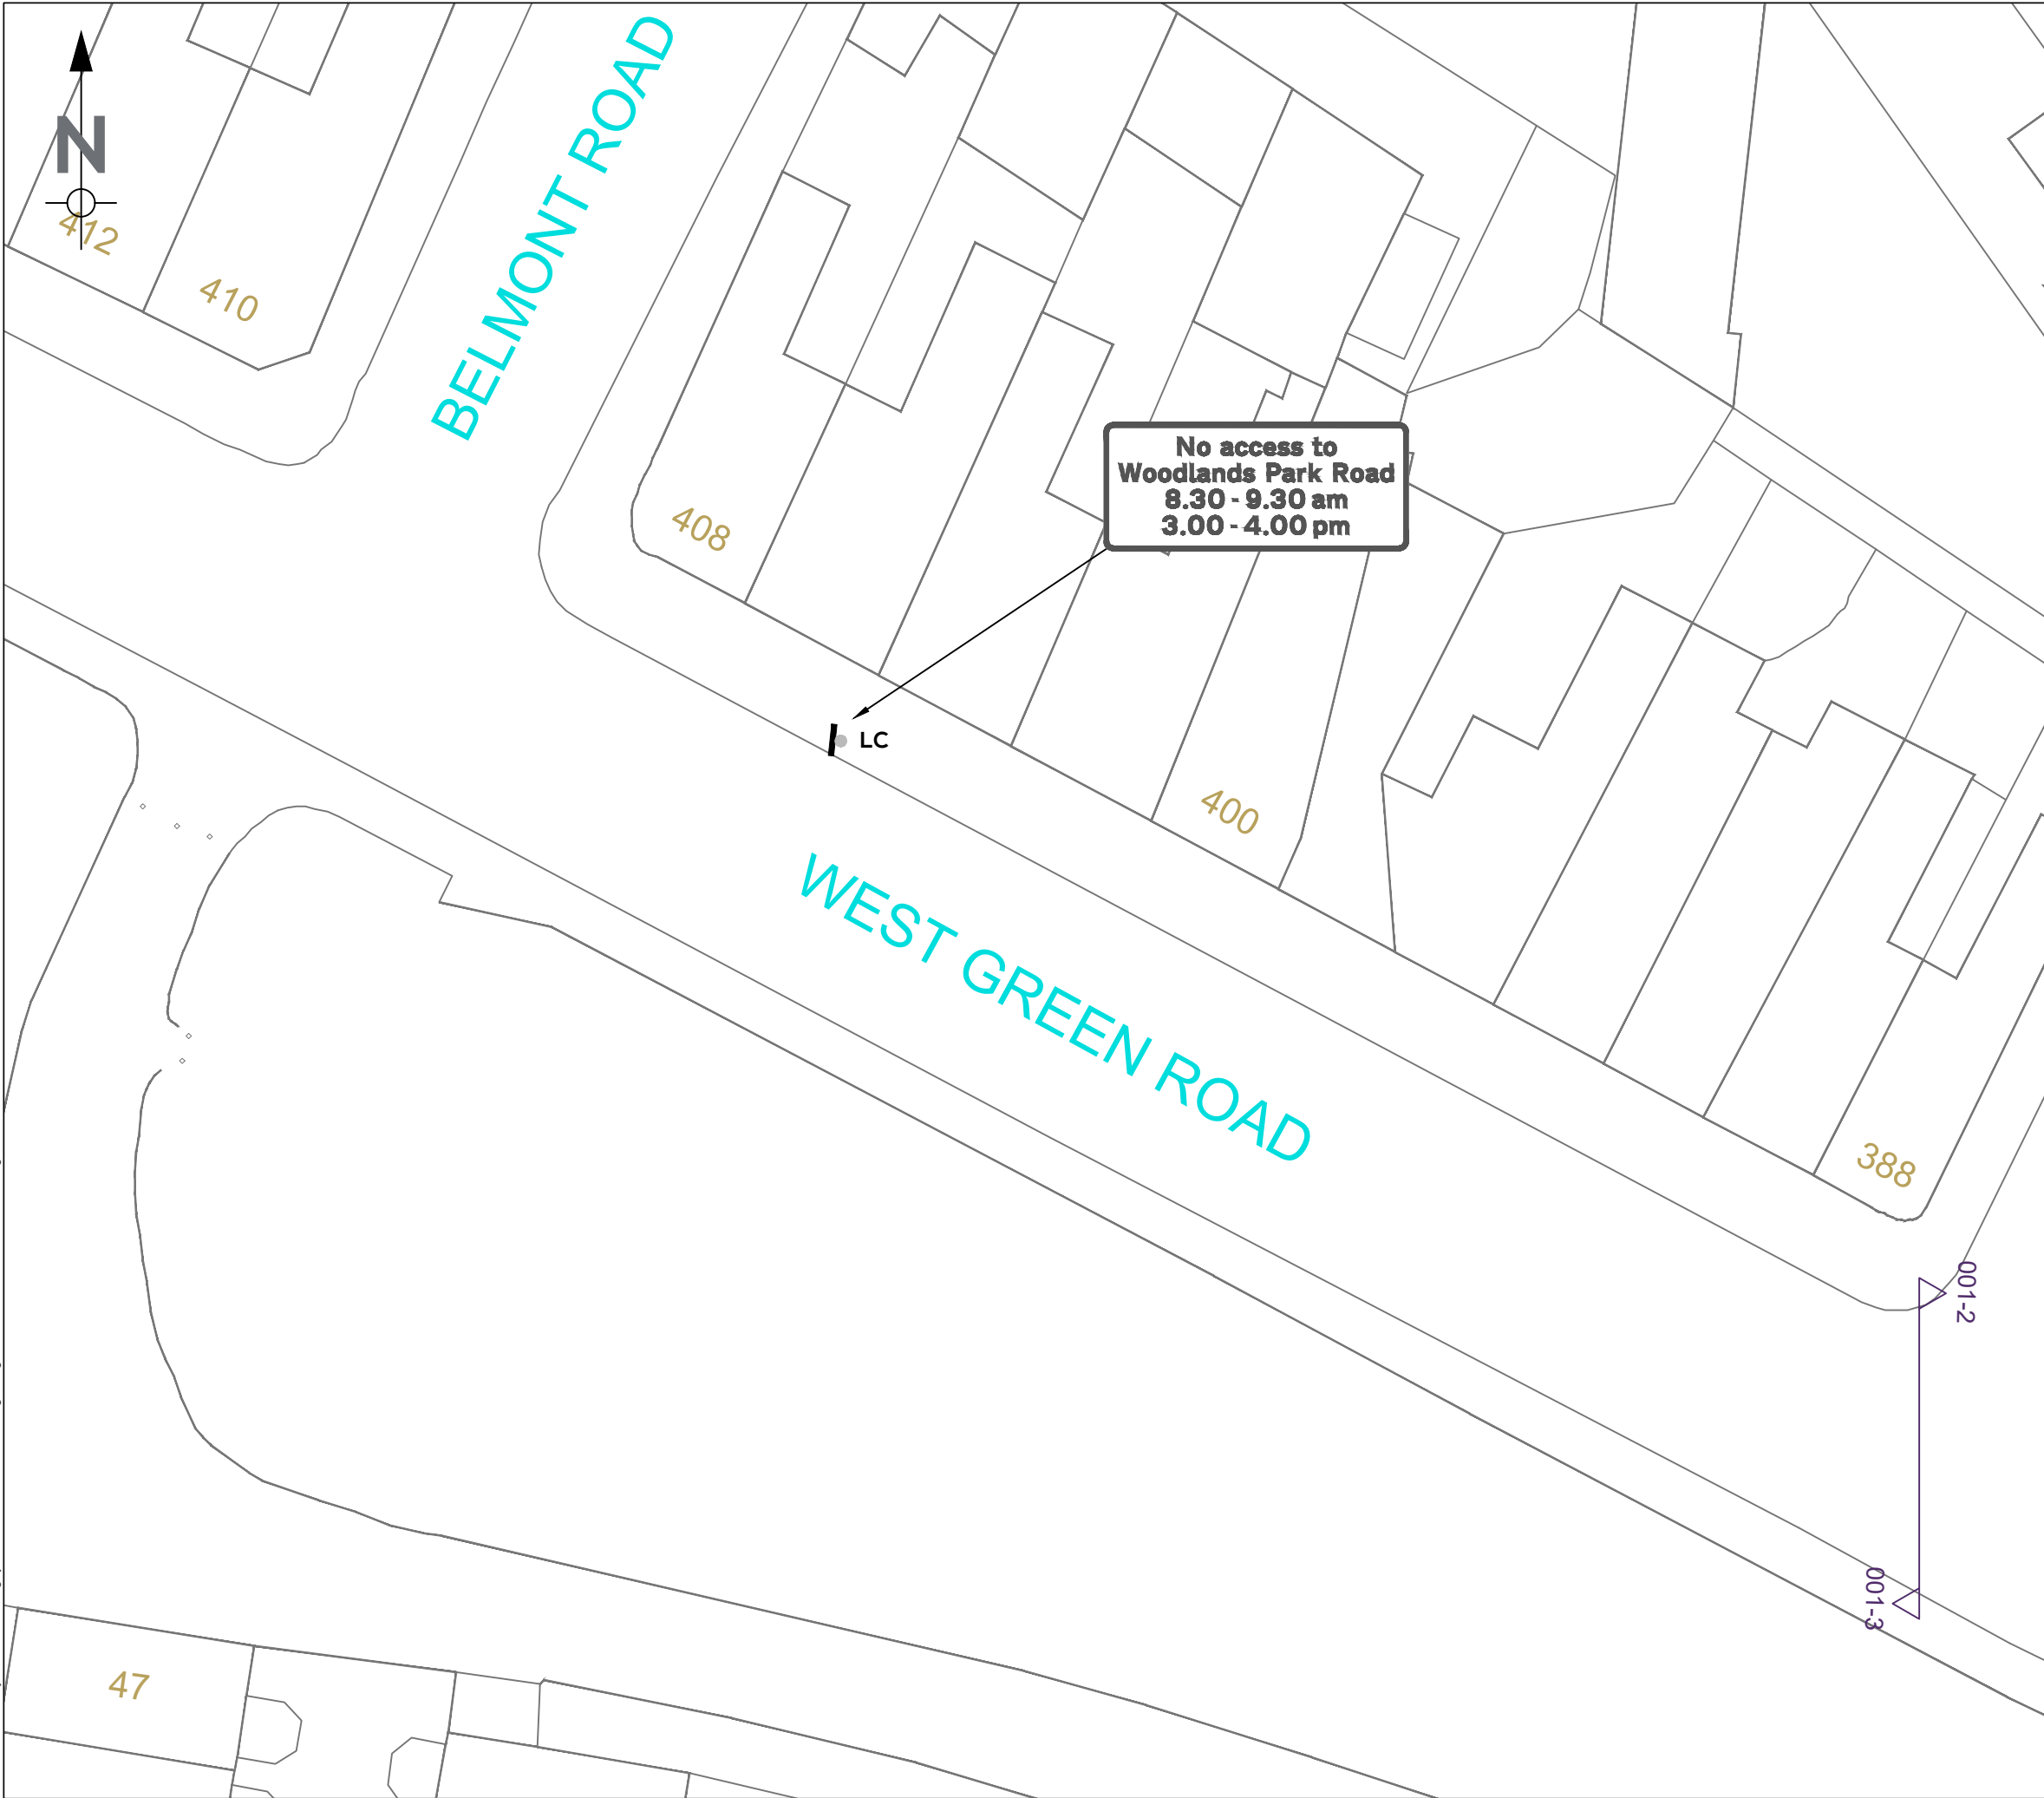

Notes:

- All signs and road markings to TSRGD standards, or Haringey standard details, unless otherwise stated.
- All signs to be located on minimum 3m poles with a minimum ground clearance of 2.1m clearance, unless otherwise stated - See separate sign schedule for further details.
- Ordnance Survey (OS) mapping used, site engineer to confirm on site measurements. Where OS mapping inaccurate, lane width between planters to be prioritised over offset from footway, when setting out on site.
- This drawing is only applicable to the project stated below
- This drawing is only to be used at the size and scale stated below
- Any discrepancies are to be reported to the designer named below

KEY

- Planter
- Existing road markings
- Road markings to be removed
- Proposed road markings
- Proposed double yellow line
- New sign on new post
- New sign on existing post

8.0	26/1/22	RC	AS	AS	Update Following LBH Design Review	
7.0	07/1/22	RC	AS	AS	Update Following LBH Design Review	
6.0	20/12/21	RC	AS	KF	Update Following LBH Design Review	
REV	DATE	DRAWN	REV'D	APP'D	NOTES	

DRAWING STATUS

DRAFT

London
57 Webber Street,
London, SE1 0RF
+44 (0)207 654 7280

Bristol
4 Colston Avenue,
Bristol, BS1 4ST
+44 (0)117 387 8910

www.nrpltd.com

CLIENT

HARINGEY COUNCIL

PROJECT

ST. ANN'S LOW TRAFFIC NEIGHBOURHOOD

DRAWN	DESIGNED	REVIEWED	DATE	APPROVED	DATE
RC	RC/AS	AS	26/01/22	AS	26/01/22


TITLE

West Green School Street 3

General Arrangement

SCALE	DRAWING No	REV
1:250@A3	7574/OS/001-3	8.0

LOGIN NAME: ROB COLLINS
LOCATION: B:\Projects\1574 Haringey LTNs\Deliverables\Drawings\DWG\1574_OS_001_8.0_Phase 1.dwg

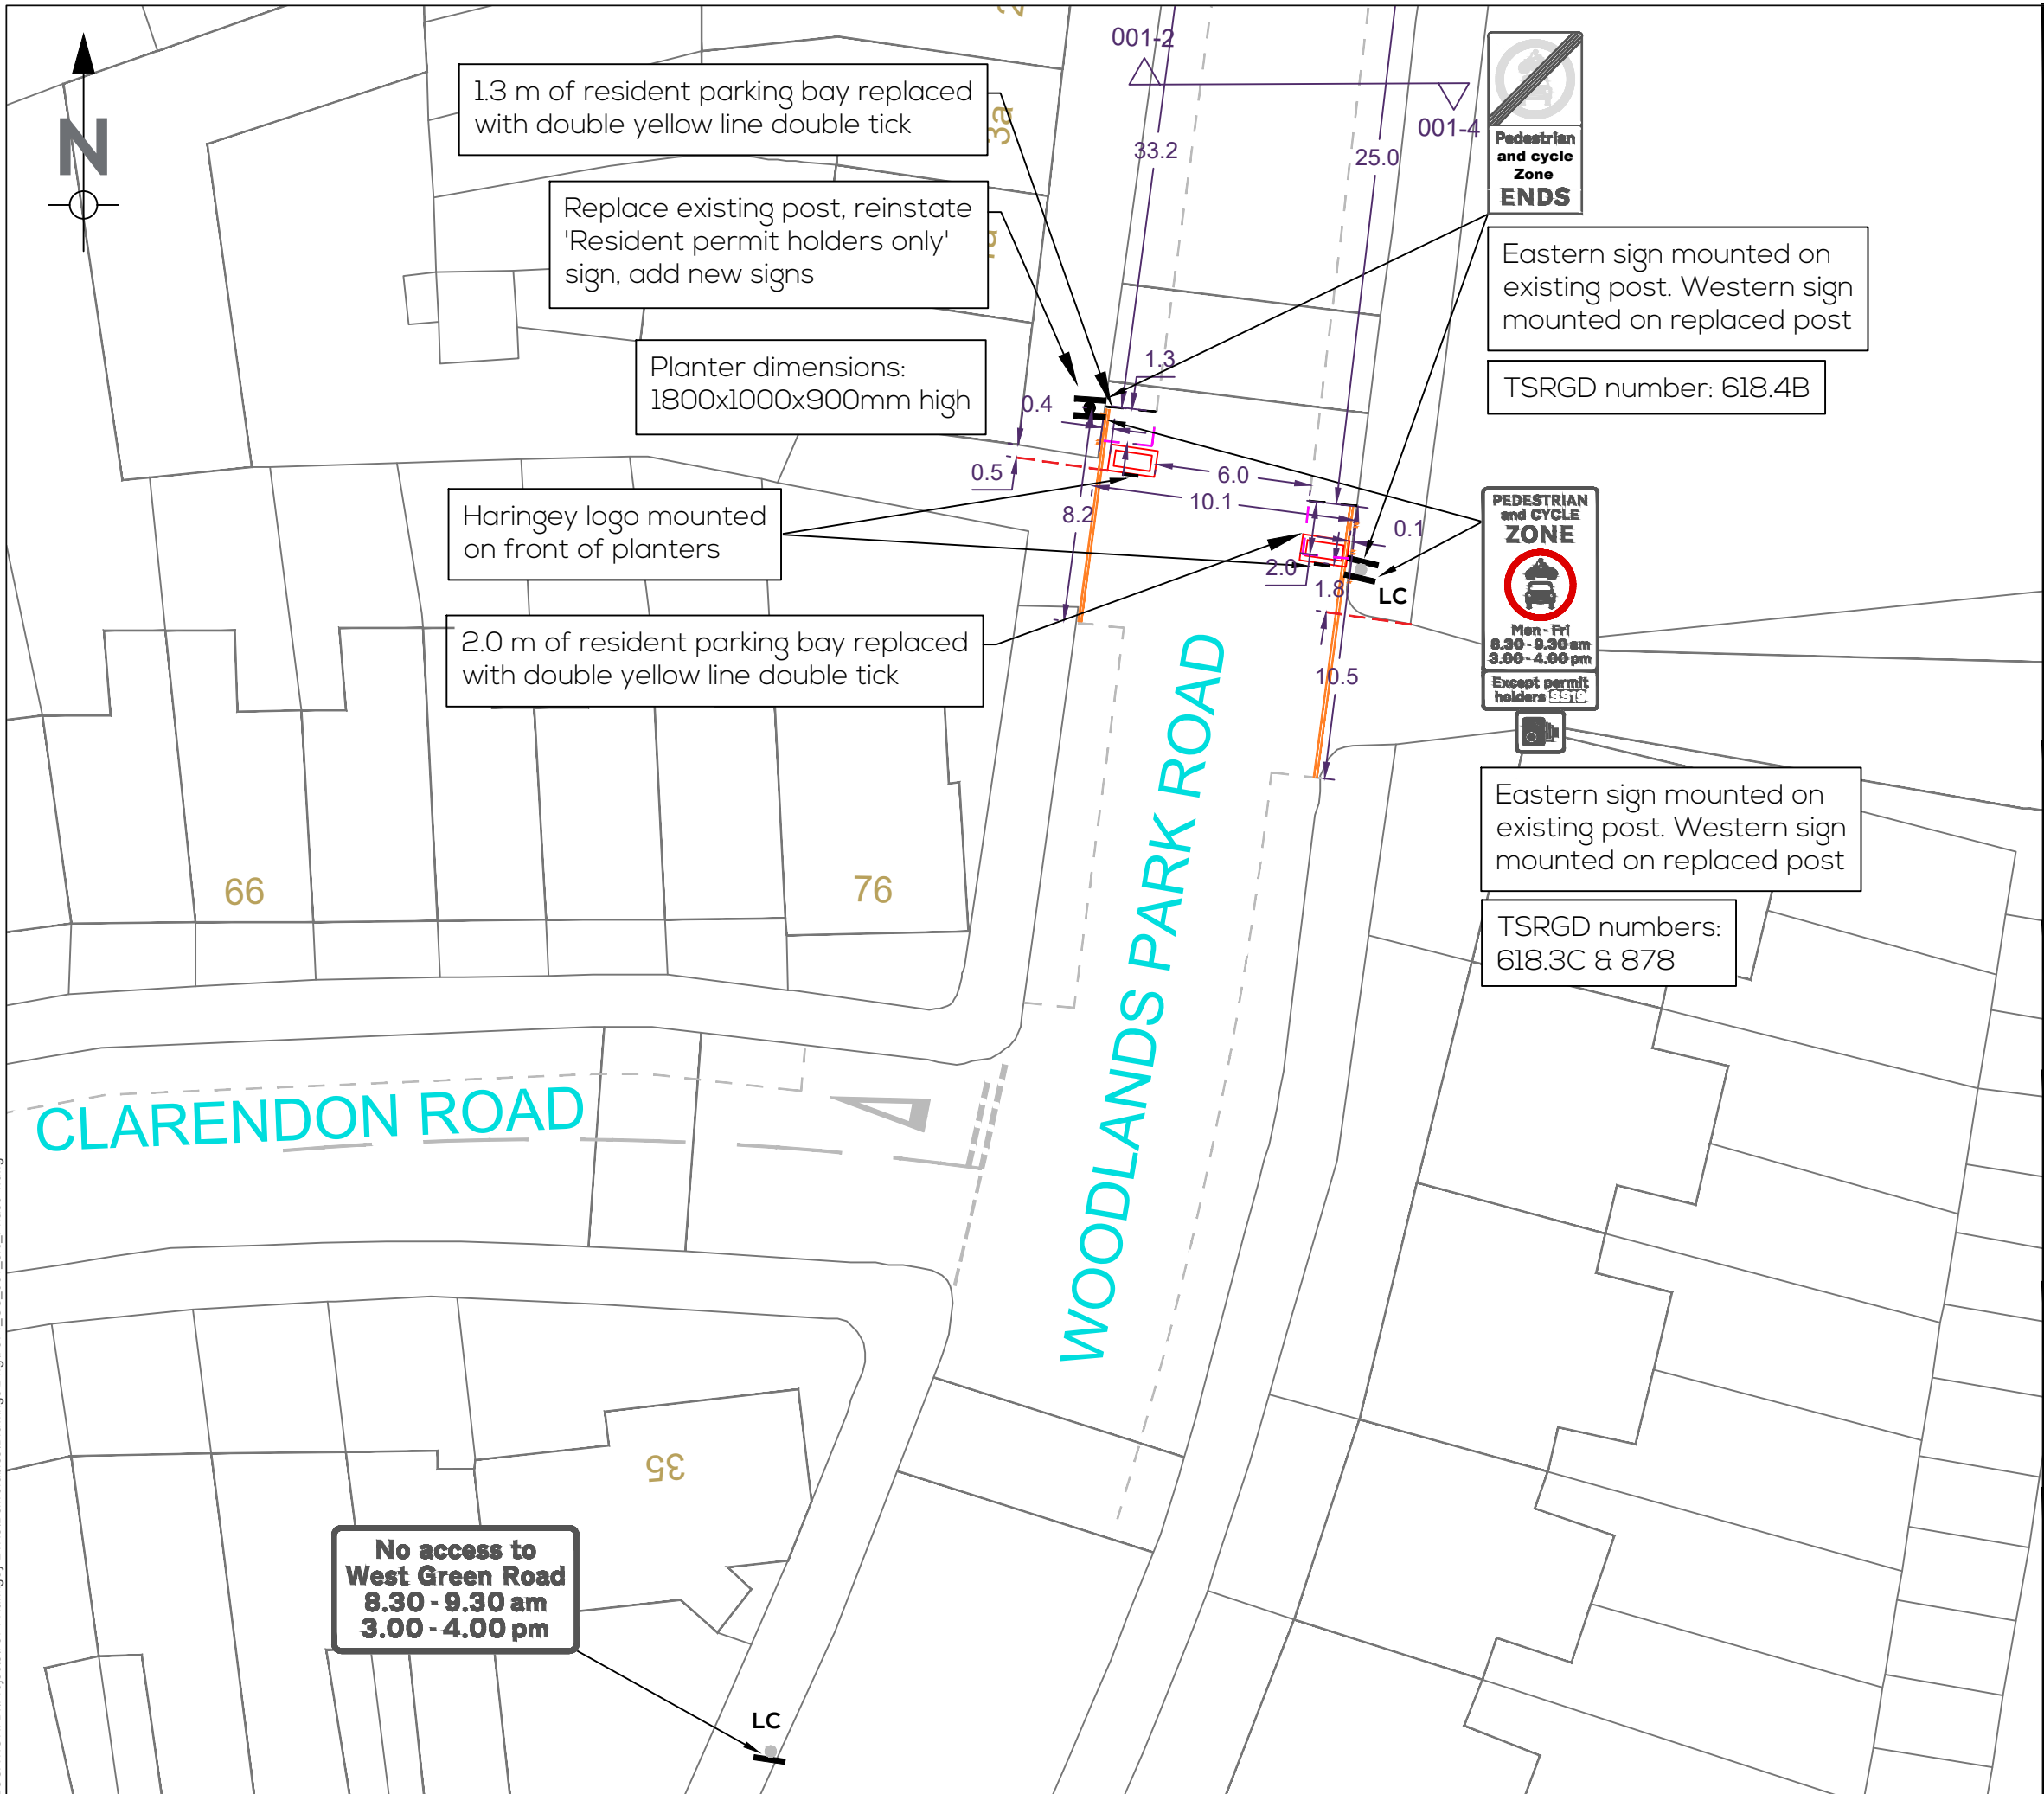

Notes:

- All signs and road markings to TSRGD standards, or Haringey standard details, unless otherwise stated.
- All signs to be located on minimum 3m poles with a minimum ground clearance of 2.1m clearance, unless otherwise stated - See separate sign schedule for further details.
- Ordnance Survey (OS) mapping used, site engineer to confirm on site measurements. Where OS mapping inaccurate, lane width between planters to be prioritised over offset from footway, when setting out on site.
- This drawing is only applicable to the project stated below
- This drawing is only to be used at the size and scale stated below
- Any discrepancies are to be reported to the designer named below

KEY

- Planter
- Existing road markings
- Road markings to be removed
- Proposed road markings
- Proposed double yellow line
- New sign on new post
- New sign on existing post

8.0	26/1/22	RC	AS	AS	Update Following LBH Design Review
7.0	07/1/22	RC	AS	AS	Update Following LBH Design Review
6.0	20/12/21	RC	AS	KF	Update Following LBH Design Review
REV	DATE	DRAWN	REV'D	APP'D	NOTES

DRAWING STATUS

DRAFT



London
57 Webber Street,
London, SE1 0RF
+44 (0)207 654 7280

Bristol
4 Colston Avenue,
Bristol, BS1 4ST
+44 (0)117 387 8910
www.nrp ltd.com

CLIENT

HARINGEY COUNCIL

PROJECT


ST. ANN'S LOW TRAFFIC NEIGHBOURHOOD

DRAWN RC	DESIGNED RC/AS	REVIEWED AS	DATE 26/01/22	APPROVED AS	DATE 26/01/22
-------------	-------------------	----------------	------------------	----------------	------------------

TITLE

West Green School Street 4
General Arrangement

SCALE 1:250@A3	DRAWING No 7574/OS/001-4	REV 8.0
-------------------	-----------------------------	------------

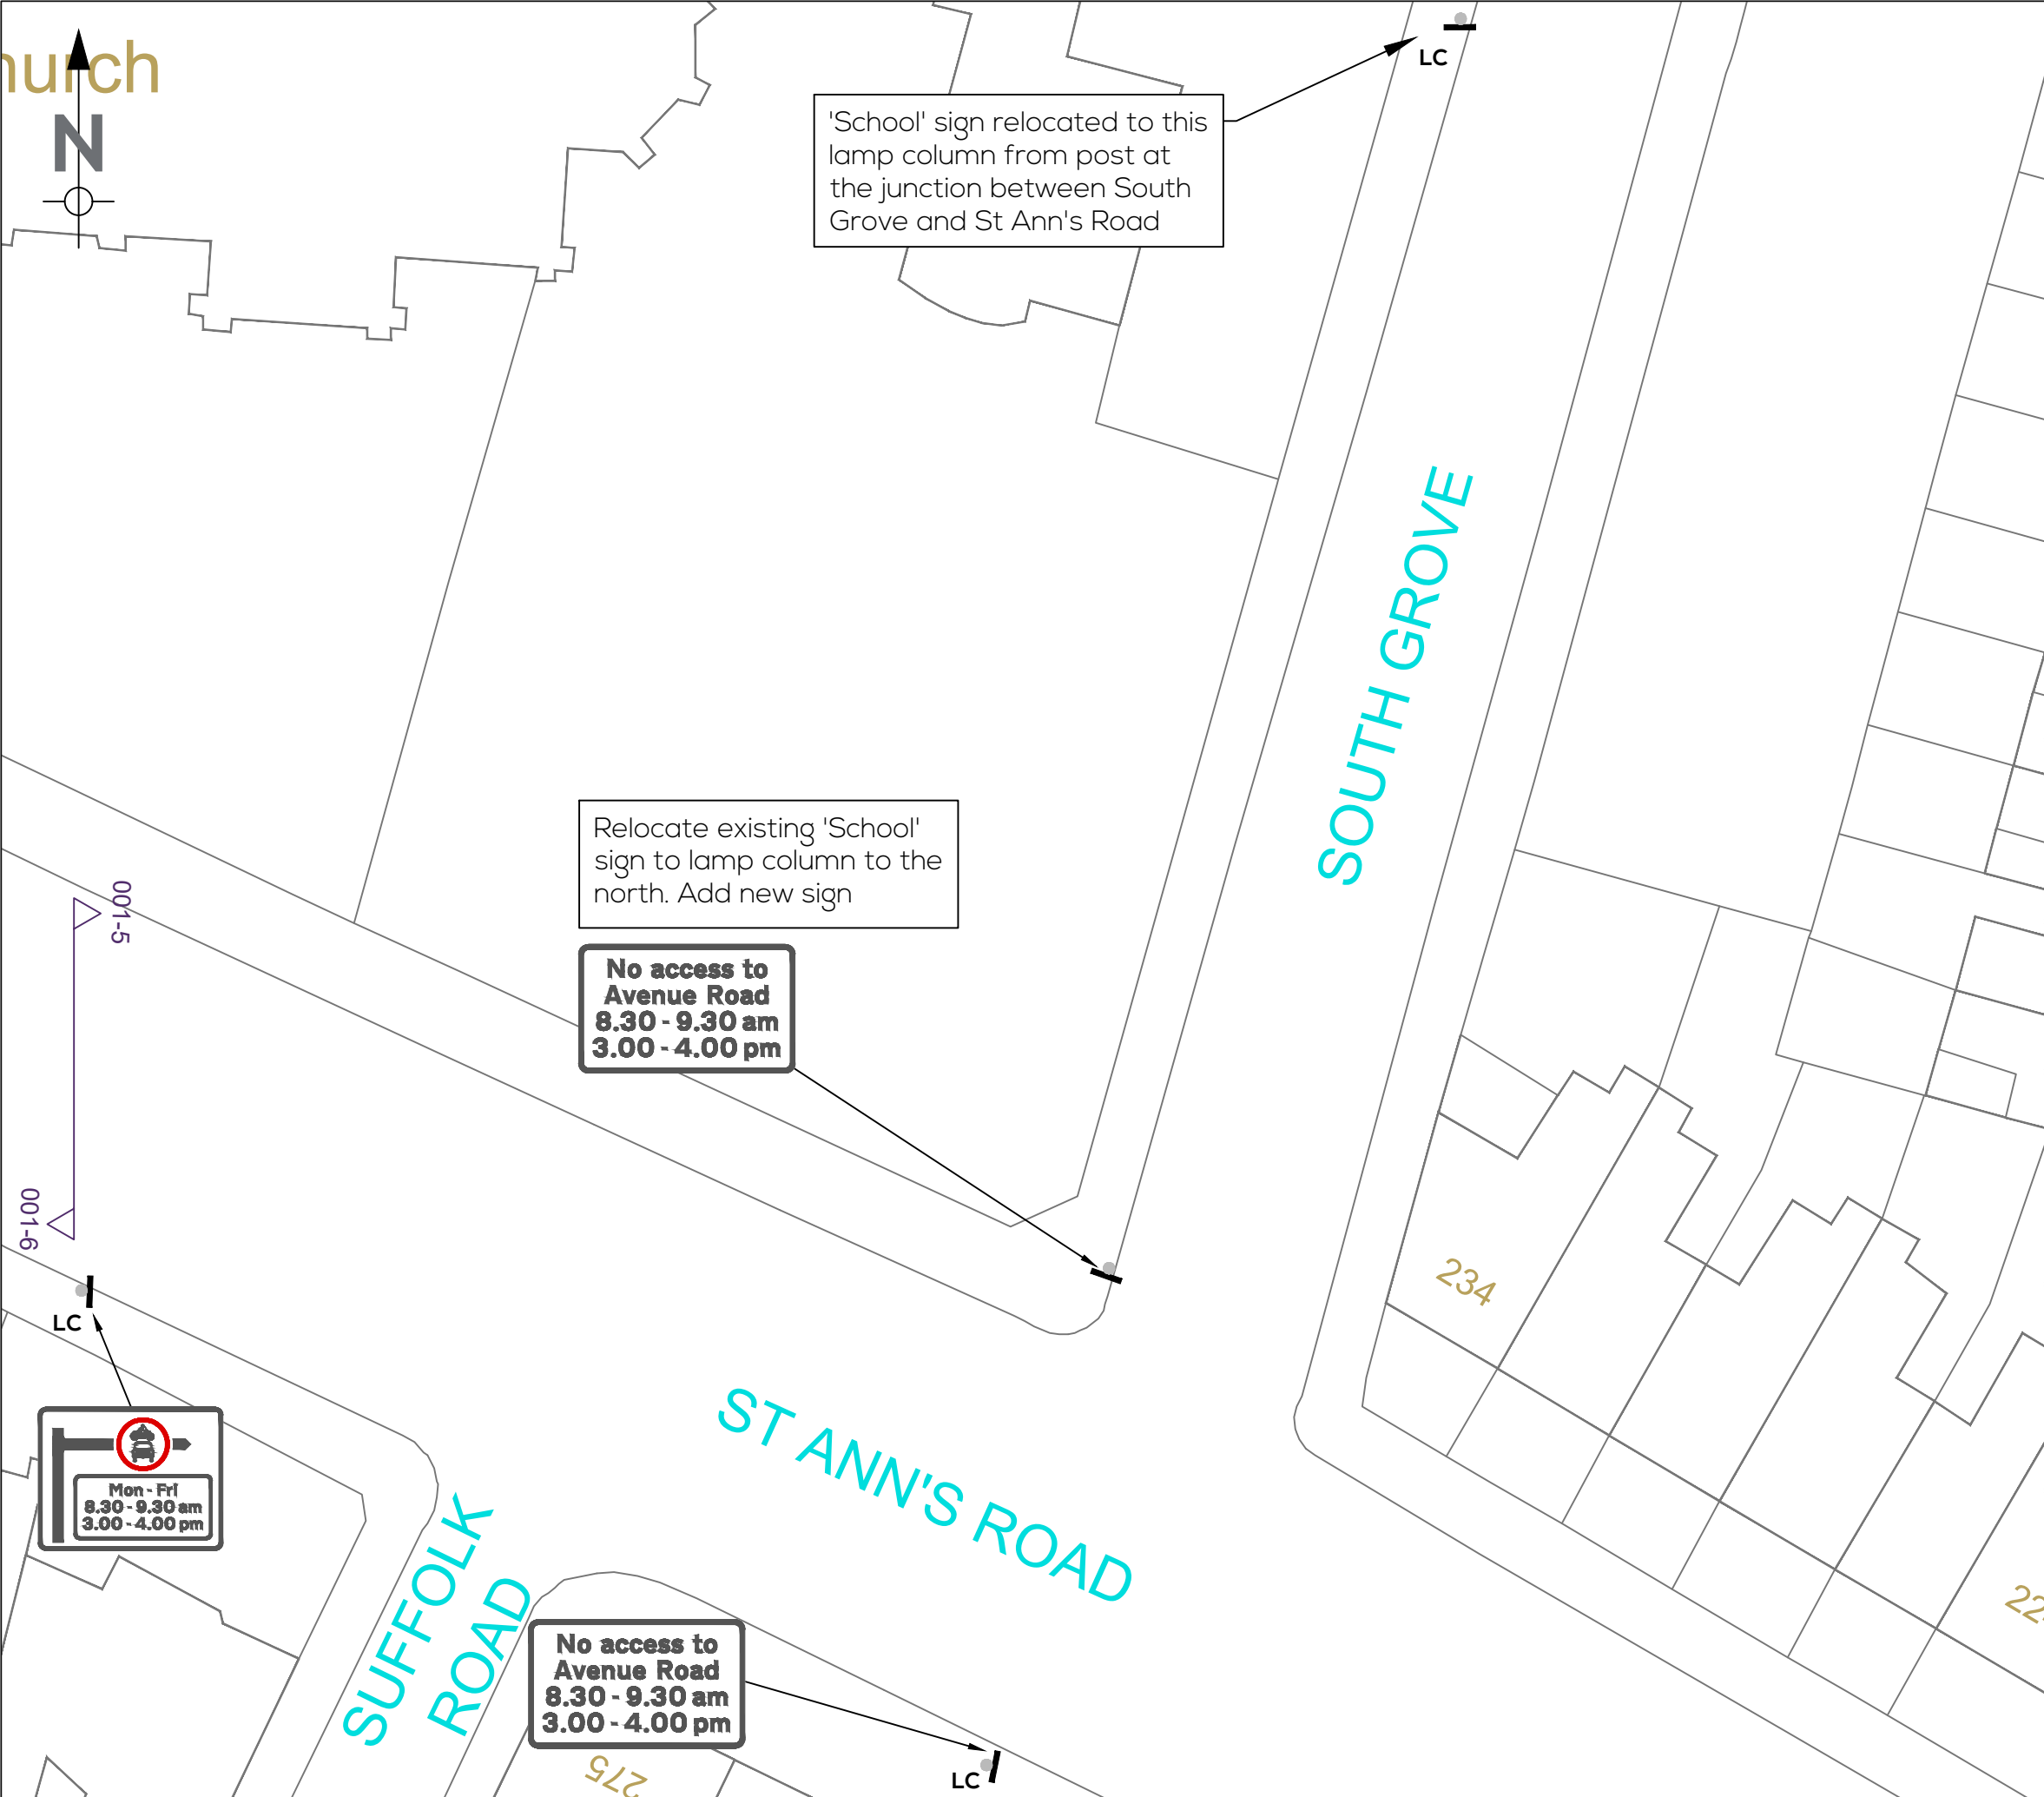

Notes:

- All signs and road markings to TSRGD standards, or Haringey standard details, unless otherwise stated.
- All signs to be located on minimum 3m poles with a minimum ground clearance of 2.1m clearance, unless otherwise stated - See separate sign schedule for further details.
- Ordnance Survey (OS) mapping used, site engineer to confirm on site measurements. Where OS mapping inaccurate, lane width between planters to be prioritised over offset from footway, when setting out on site.
- This drawing is only applicable to the project stated below
- This drawing is only to be used at the size and scale stated below
- Any discrepancies are to be reported to the designer named below

KEY

- Planter
- Existing road markings
- Road markings to be removed
- Proposed road markings
- Proposed double yellow line
- New sign on new post
- New sign on existing post

8.0	26/1/22	RC	AS	AS	Update Following LBH Design Review
7.0	07/1/22	RC	AS	AS	Update Following LBH Design Review
6.0	20/12/21	RC	AS	KF	Update Following LBH Design Review
REV	DATE	DRAWN	REV'D	APP'D	NOTES

DRAWING STATUS

DRAFT

NORMAN ROURKE PRYME

London
57 Webber Street,
London, SE1 0RF
+44 (0)207 654 7280

Bristol
4 Colston Avenue,
Bristol, BS1 4ST
+44 (0)117 387 8910

www.nrpltd.com

CLIENT

HARINGEY COUNCIL

PROJECT

ST. ANN'S LOW TRAFFIC NEIGHBOURHOOD


DRAWN RC	DESIGNED RC/AS	REVIEWED AS	DATE 26/01/22	APPROVED AS	DATE 26/01/22
-------------	-------------------	----------------	------------------	----------------	------------------

TITLE

St Ann's School Street 1



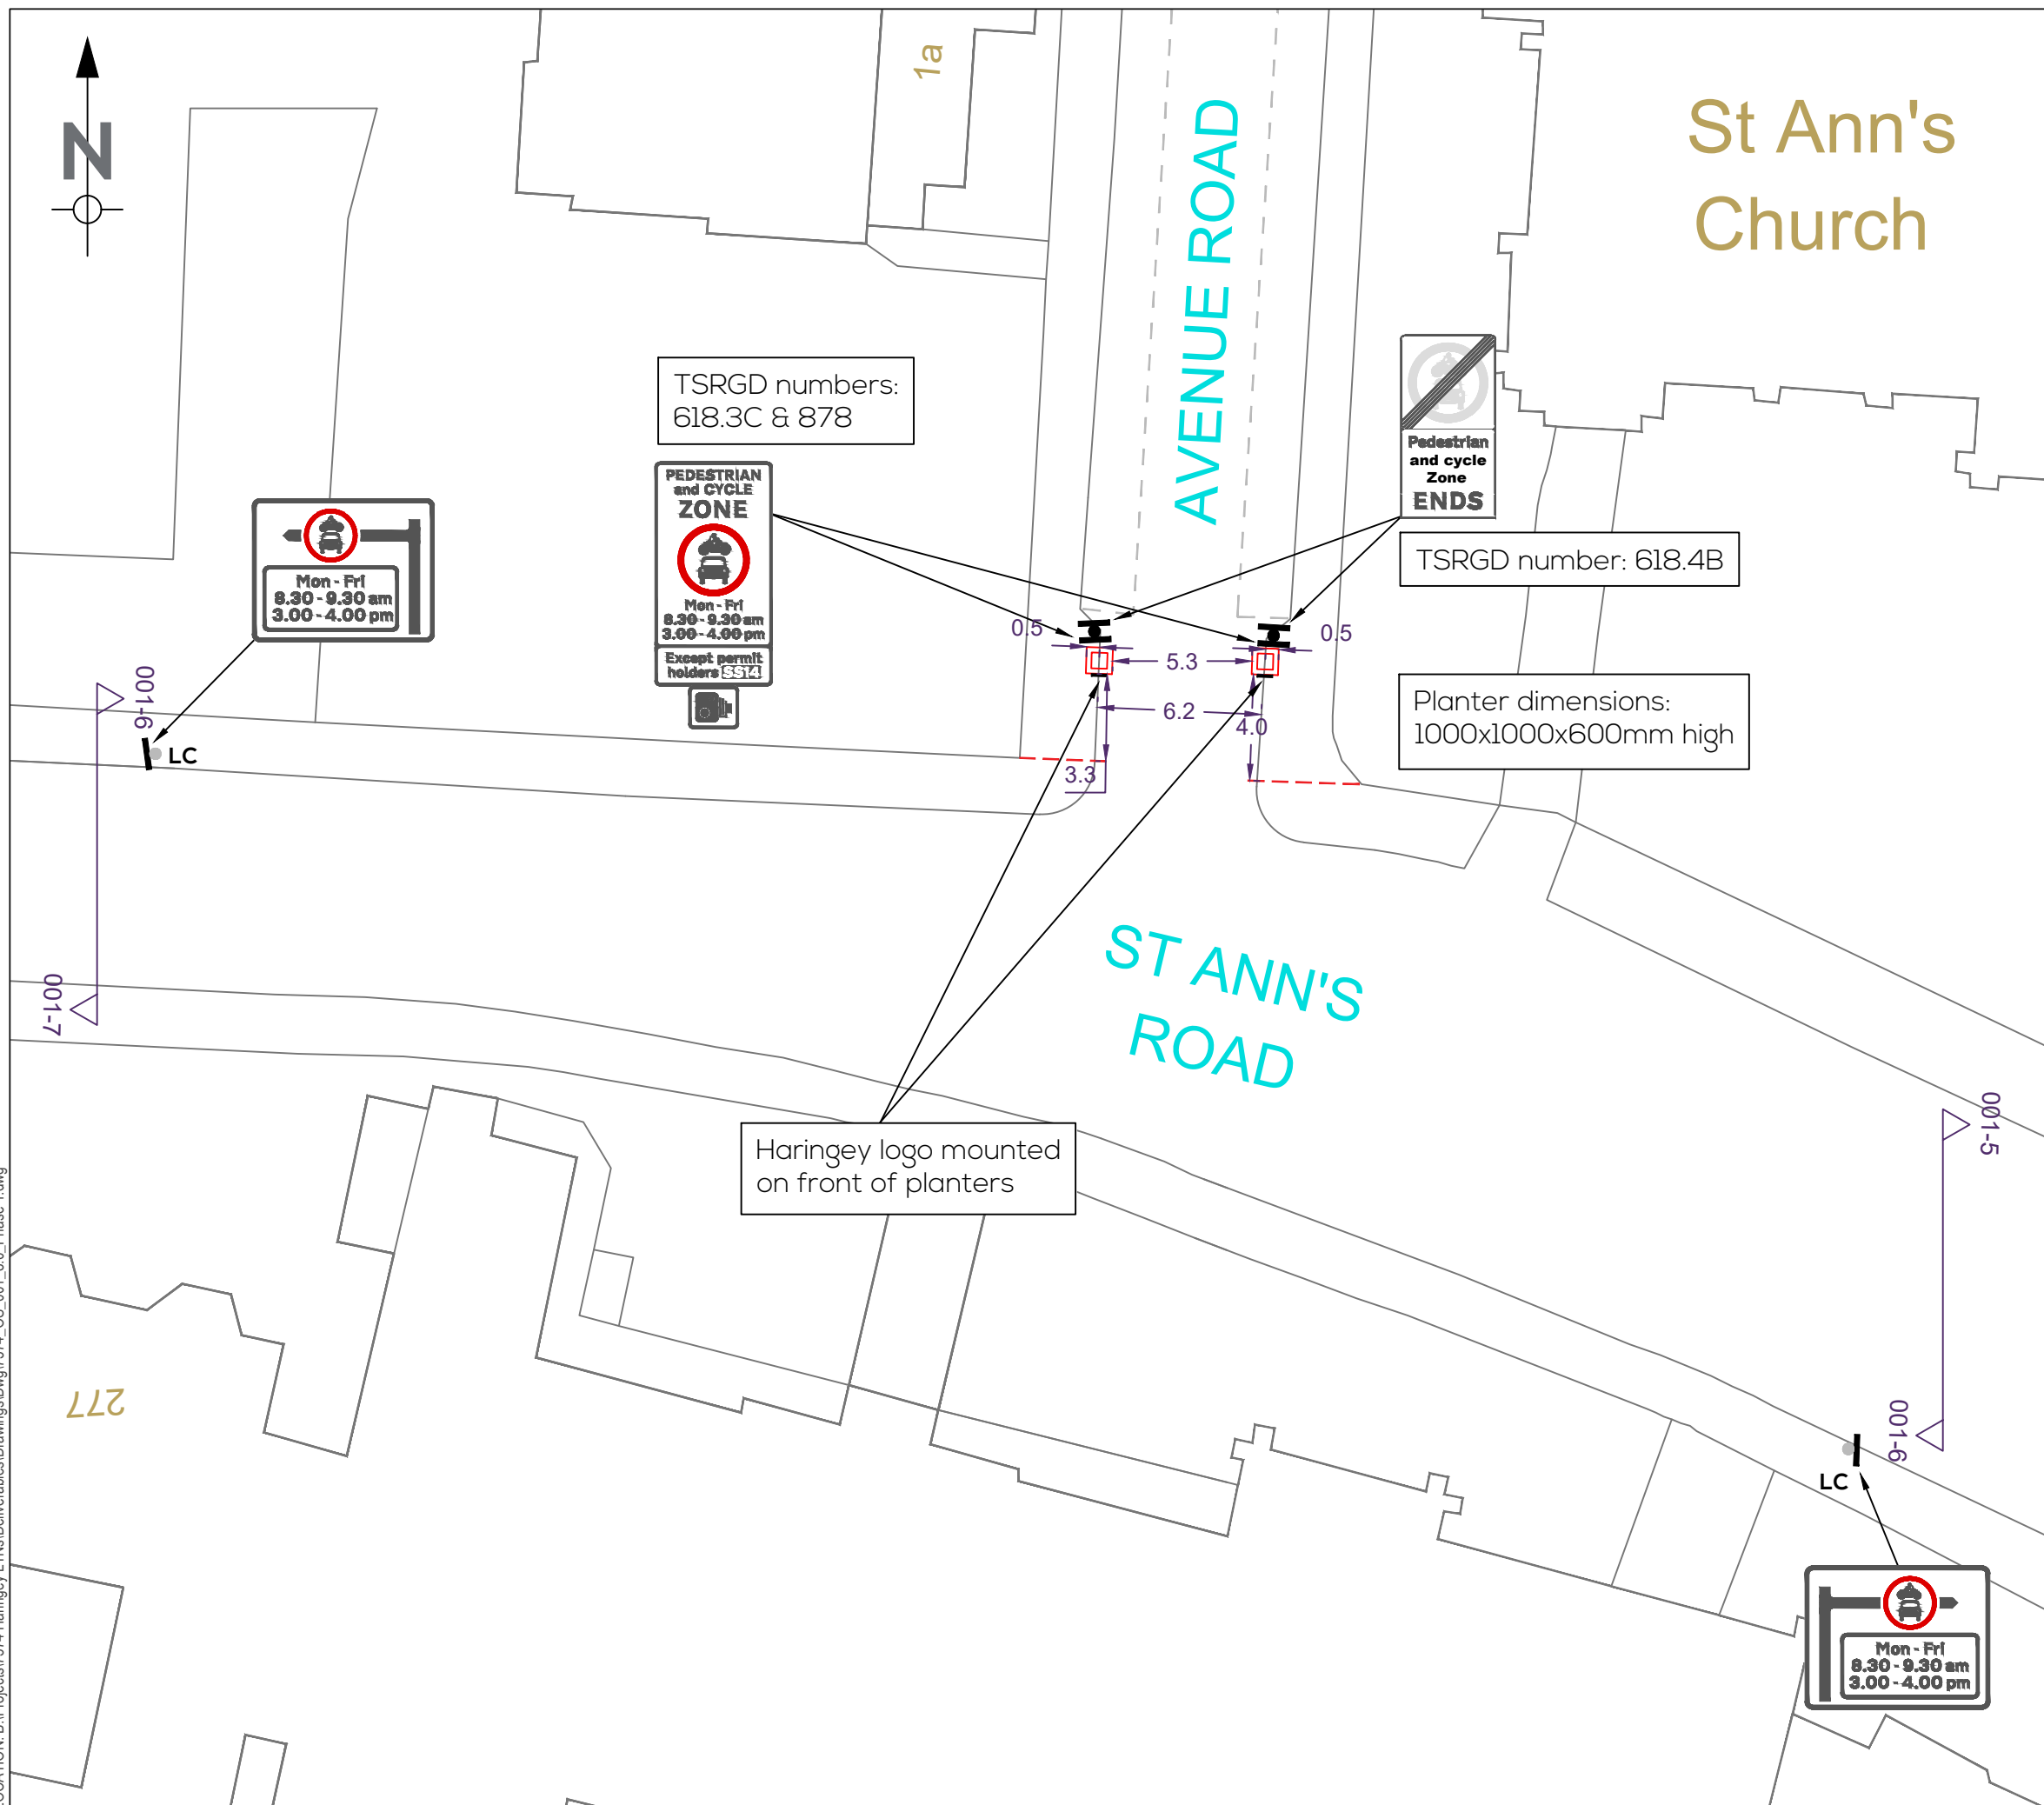


General Arrangement

SCALE 1:250@A3	DRAWING No 7574/OS/001-5	REV 8.0
-------------------	-----------------------------	------------



- ### Notes:
- All signs and road markings to TSRGD standards, or Haringey standard details, unless otherwise stated.
 - All signs to be located on minimum 3m poles with a minimum ground clearance of 2.1m clearance, unless otherwise stated - See separate sign schedule for further details.
 - Ordnance Survey (OS) mapping used, site engineer to confirm on site measurements. Where OS mapping inaccurate, lane width between planters to be prioritised over offset from footway, when setting out on site.
 - This drawing is only applicable to the project stated below
 - This drawing is only to be used at the size and scale stated below
 - Any discrepancies are to be reported to the designer named below

KEY

- | | |
|---|-----------------------------|
|  | Planter |
|  | Existing road markings |
|  | Road markings to be removed |
|  | Proposed road markings |
|  | Proposed double yellow line |
|  | New sign on new post |
|  | New sign on existing post |

8.0	26/1/22	RC	AS	AS	Update Following LBH Design Review
7.0	07/1/22	RC	AS	AS	Update Following LBH Design Review
6.0	20/12/21	RC	AS	KF	Update Following LBH Design Review
REV	DATE	DRAWN	REV'D	APP'D	NOTES

DRAWING STATUS

DRAFT



London
57 Webber Street,
London, SE1 0RF
+44 (0)207 654 7280

Bristol
4 Colston Avenue,
Bristol, BS1 4ST
+44 (0)117 387 8910
www.nrpltd.com

CLIENT

HARINGEY COUNCIL

PROJECT

ST. ANN'S LOW TRAFFIC NEIGHBOURHOOD

DRAWN RC	DESIGNED RC/AS	REVIEWED AS	DATE 26/01/22	APPROVED AS	DATE 26/01/22
-------------	-------------------	----------------	------------------	----------------	------------------


TITLE

St Ann's School Street 2

General Arrangement

SCALE	DRAWING No	REV
1:250@A3	7574/OS/001-6	8.0

LOGIN NAME: ROB COLLINS
LOCATION: B:\Projects\1574 Haringey LTNs\Deliverables\Drawings\Drawg\7574_OS_001_8.0_Phase 1.dwg

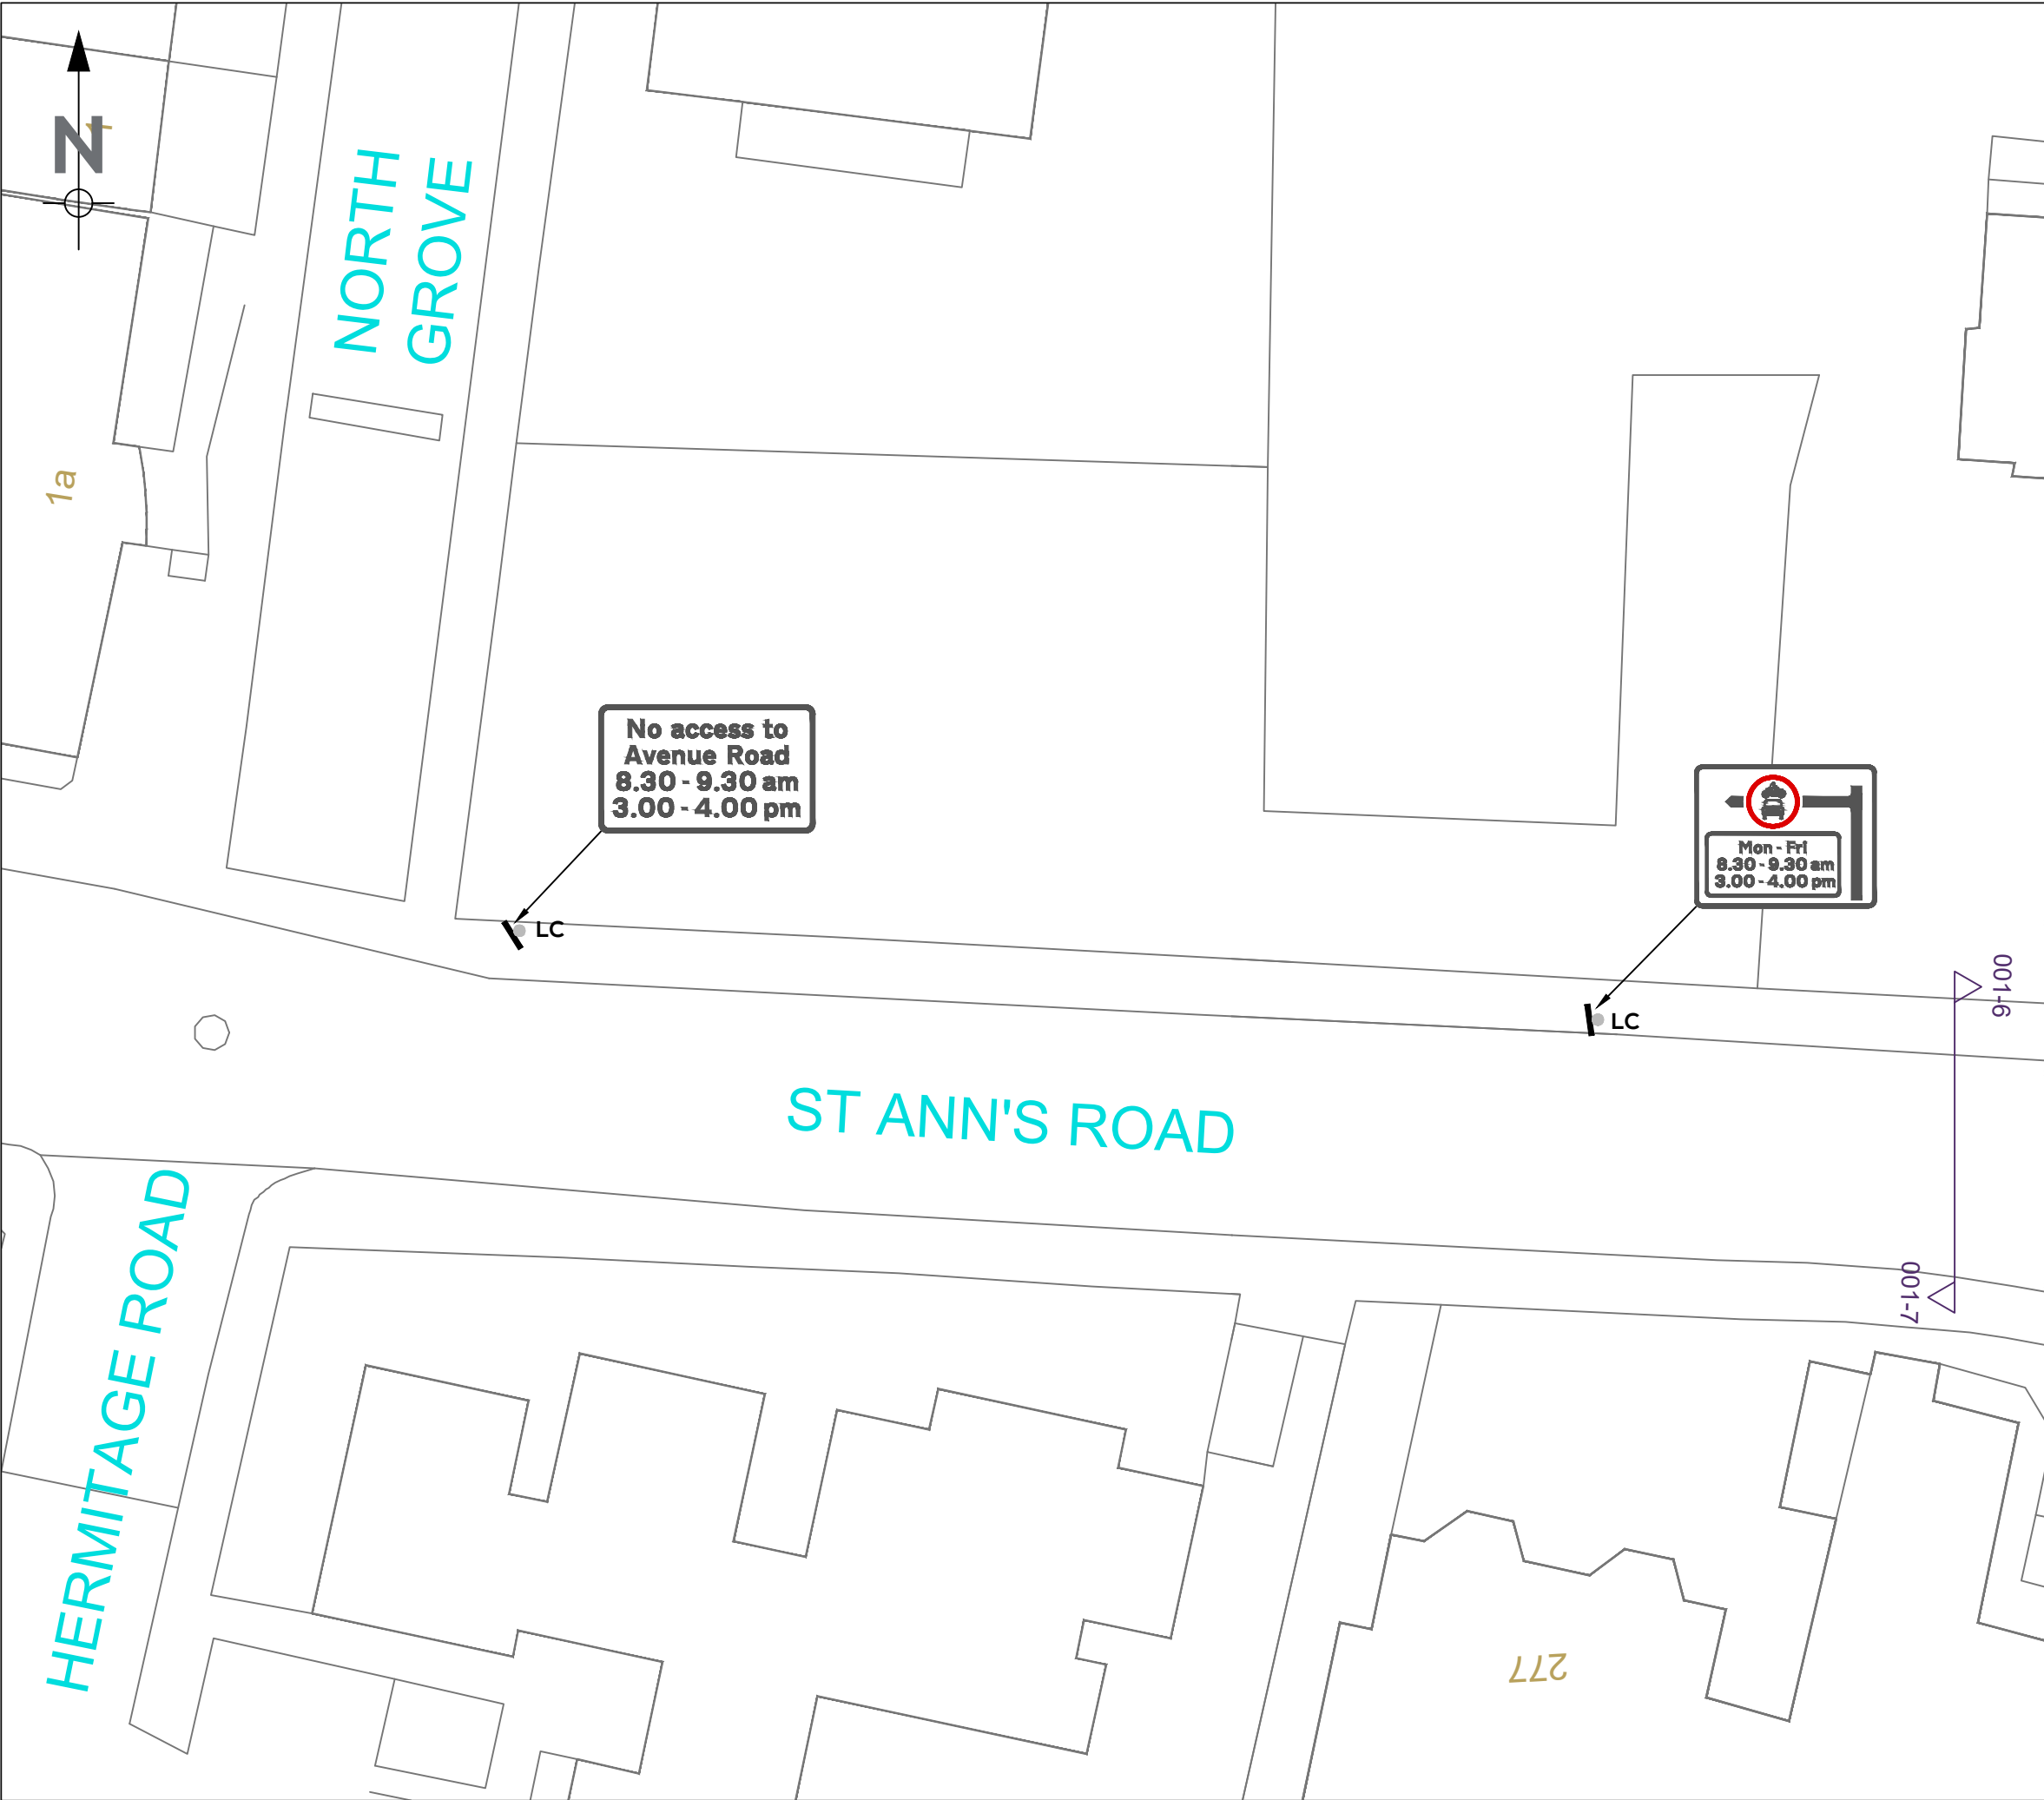

Notes:

- All signs and road markings to TSRGD standards, or Haringey standard details, unless otherwise stated.
- All signs to be located on minimum 3m poles with a minimum ground clearance of 2.1m clearance, unless otherwise stated - See separate sign schedule for further details.
- Ordnance Survey (OS) mapping used, site engineer to confirm on site measurements. Where OS mapping inaccurate, lane width between planters to be prioritised over offset from footway, when setting out on site.
- This drawing is only applicable to the project stated below
- This drawing is only to be used at the size and scale stated below
- Any discrepancies are to be reported to the designer named below

KEY

- Planter
- Existing road markings
- Road markings to be removed
- Proposed road markings
- Proposed double yellow line
- New sign on new post
- New sign on existing post

8.0	26/1/22	RC	AS	AS	Update Following LBH Design Review
7.0	07/1/22	RC	AS	AS	Update Following LBH Design Review
6.0	20/12/21	RC	AS	KF	Update Following LBH Design Review
REV	DATE	DRAWN	REV'D	APP'D	NOTES

DRAWING STATUS

DRAFT

NORMAN ROURKE PRYME

London
57 Webber Street,
London, SE1 0RF
+44 (0)207 654 7280

Bristol
4 Colston Avenue,
Bristol, BS1 4ST
+44 (0)117 387 8910

www.nrpltd.com

CLIENT

HARINGEY COUNCIL

PROJECT

ST. ANN'S LOW TRAFFIC NEIGHBOURHOOD

DRAWN	DESIGNED	REVIEWED	DATE	APPROVED	DATE
RC	RC/AS	AS	26/01/22	AS	26/01/22


TITLE

St Ann's School Street 3

General Arrangement

SCALE	DRAWING No	REV
1:250@A3	7574/OS/001-7	8.0

LOGIN NAME: ROB COLLINS
 LOCATION: B:\Projects\1574 Haringey LTNs\Deliverables\Drawings\DWG\1574_OS_001_8.0_Phase 1.dwg

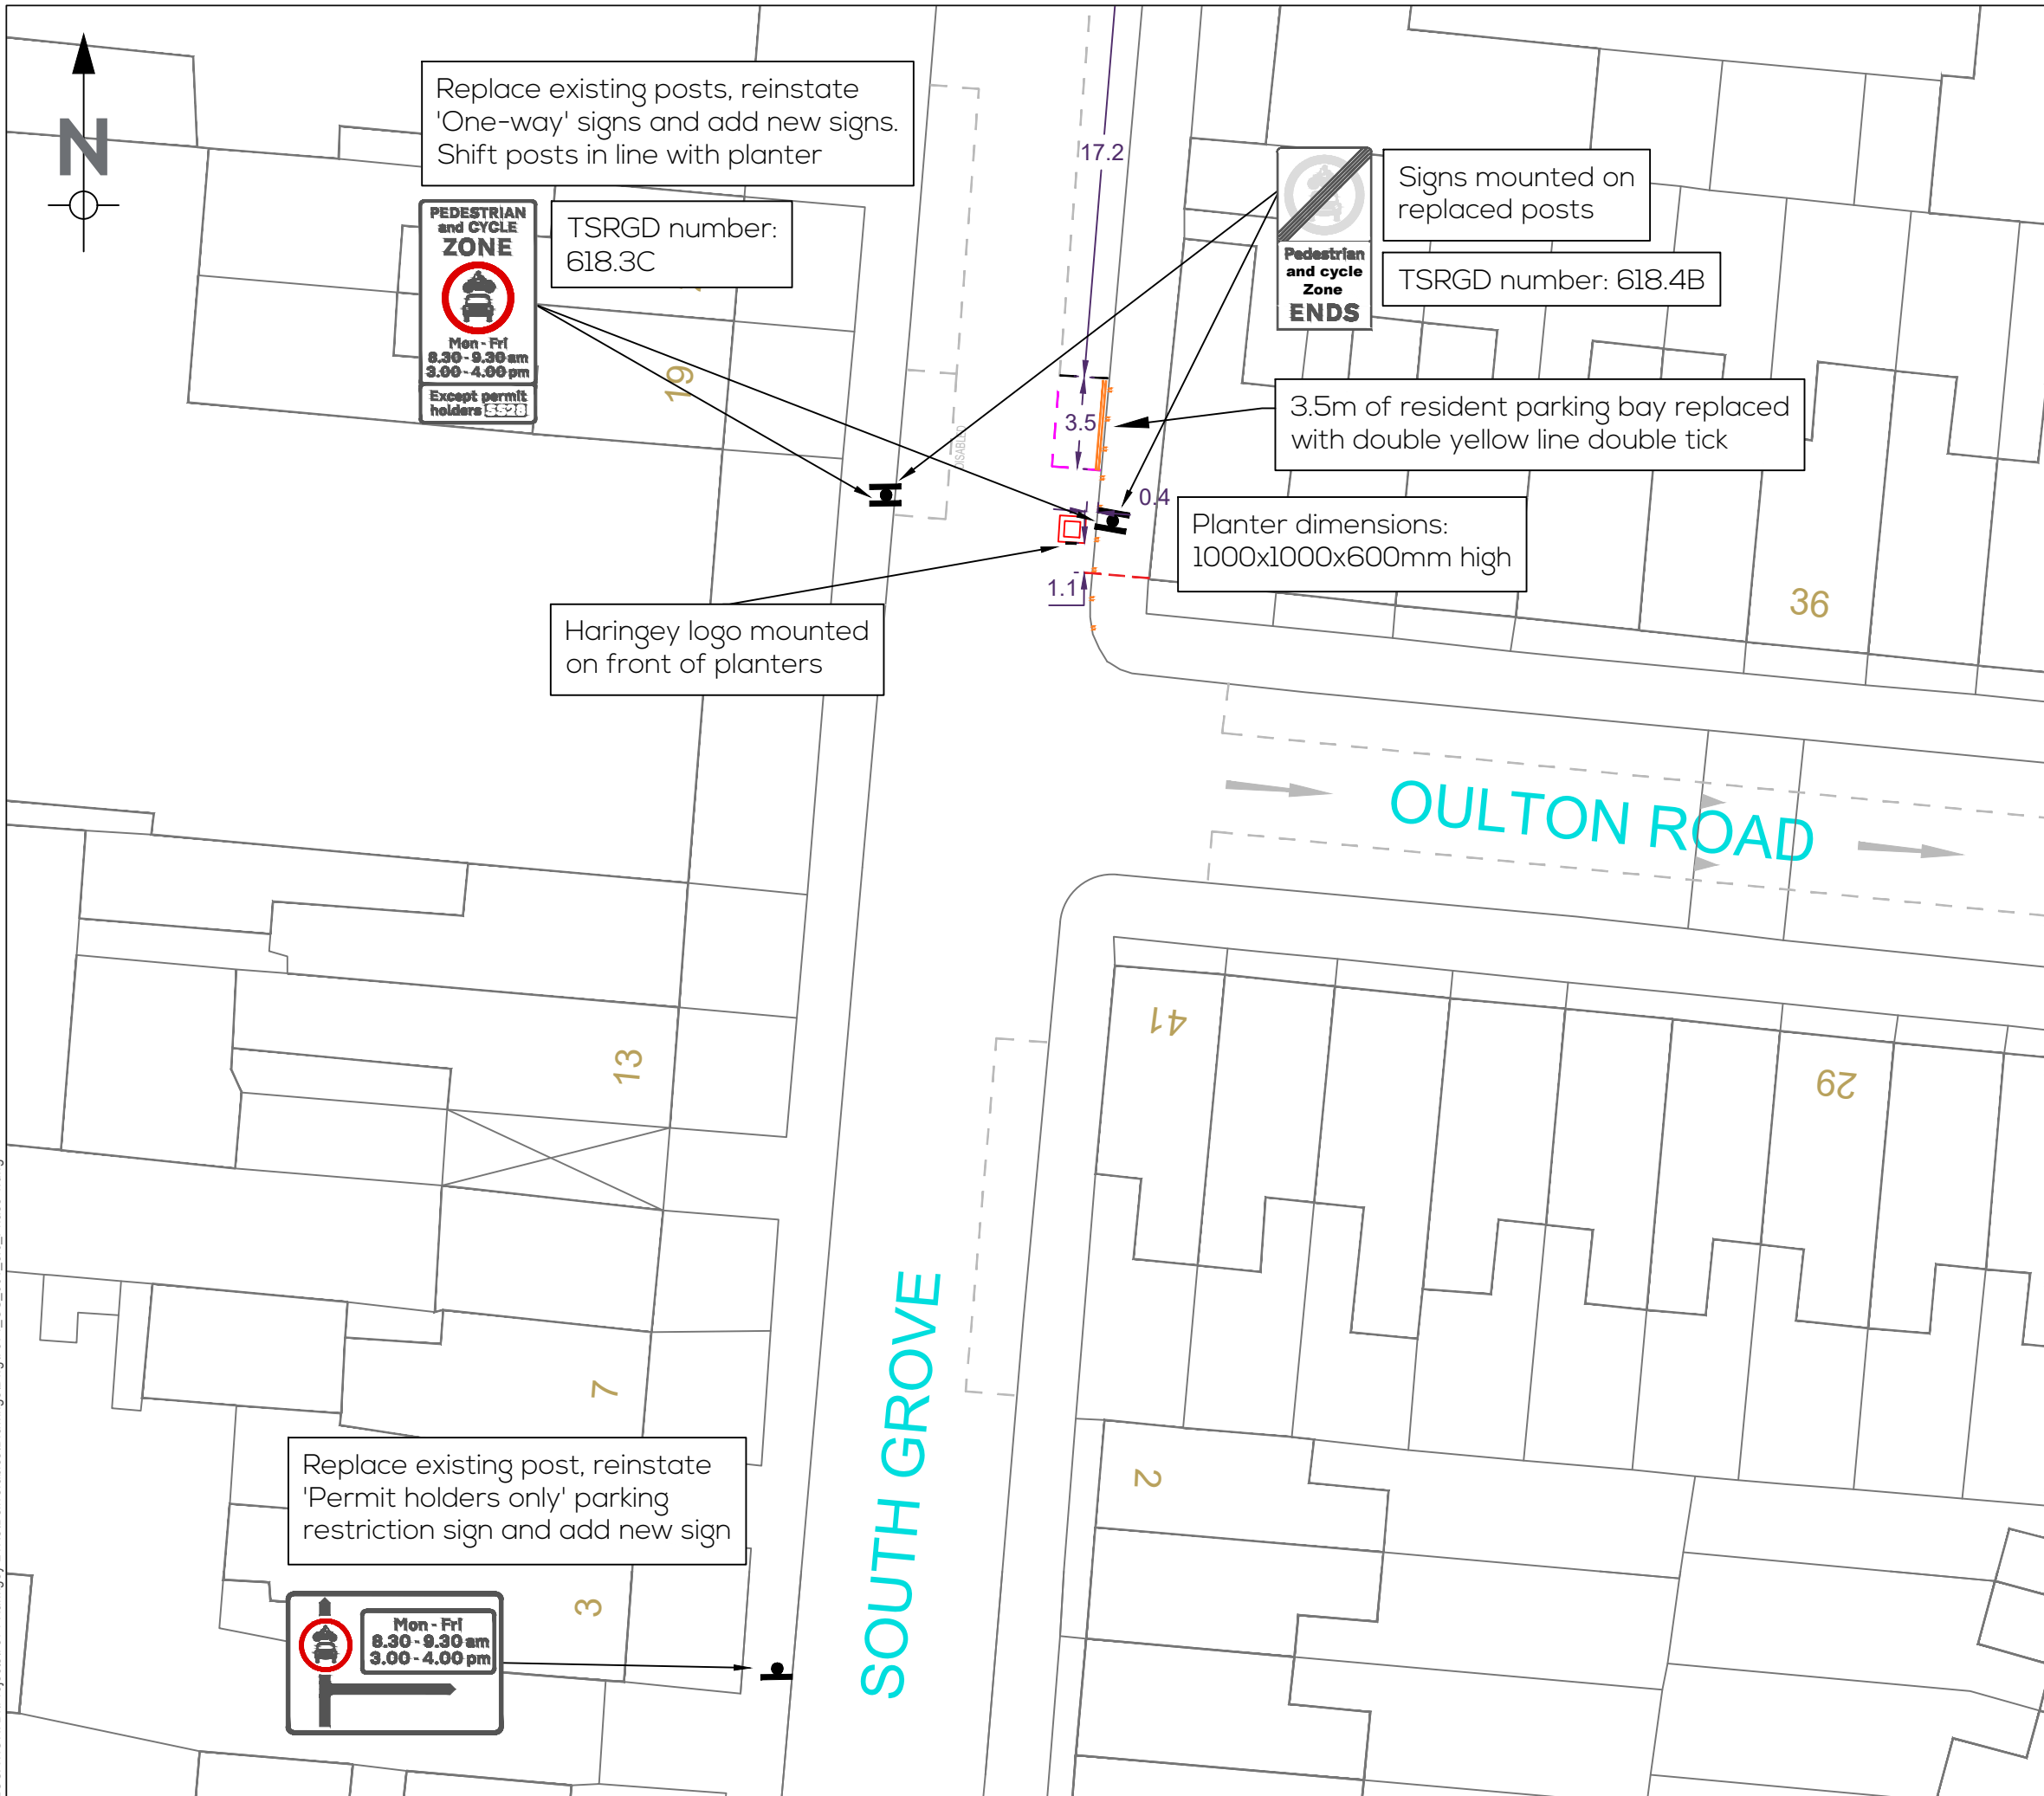

Notes:

- All signs and road markings to TSRGD standards, or Haringey standard details, unless otherwise stated.
- All signs to be located on minimum 3m poles with a minimum ground clearance of 2.1m clearance, unless otherwise stated - See separate sign schedule for further details.
- Ordnance Survey (OS) mapping used, site engineer to confirm on site measurements. Where OS mapping inaccurate, lane width between planters to be prioritised over offset from footway, when setting out on site.
- This drawing is only applicable to the project stated below
- This drawing is only to be used at the size and scale stated below
- Any discrepancies are to be reported to the designer named below

KEY

- Planter
- Existing road markings
- Road markings to be removed
- Proposed road markings
- Proposed double yellow line
- New sign on new post
- New sign on existing post

8.0	26/1/22	RC	AS	AS	Update Following LBH Design Review
7.0	07/1/22	RC	AS	AS	Update Following LBH Design Review
6.0	20/12/21	RC	AS	KF	Update Following LBH Design Review
REV	DATE	DRAWN	REV'D	APP'D	NOTES

DRAWING STATUS

DRAFT



London
57 Webber Street,
London, SE1 0RF
+44 (0)207 654 7280

Bristol
4 Colston Avenue,
Bristol, BS1 4ST
+44 (0)117 387 8910
www.nrp ltd.com


CLIENT
HARINGEY COUNCIL

PROJECT
ST. ANN'S LOW TRAFFIC NEIGHBOURHOOD

DRAWN RC	DESIGNED RC/AS	REVIEWED AS	DATE 26/01/22	APPROVED AS	DATE 26/01/22
-------------	-------------------	----------------	------------------	----------------	------------------

TITLE
South Grove Filter
General Arrangement

SCALE 1:250@A3	DRAWING No 7574/OS/001-8	REV 8.0
-------------------	-----------------------------	------------

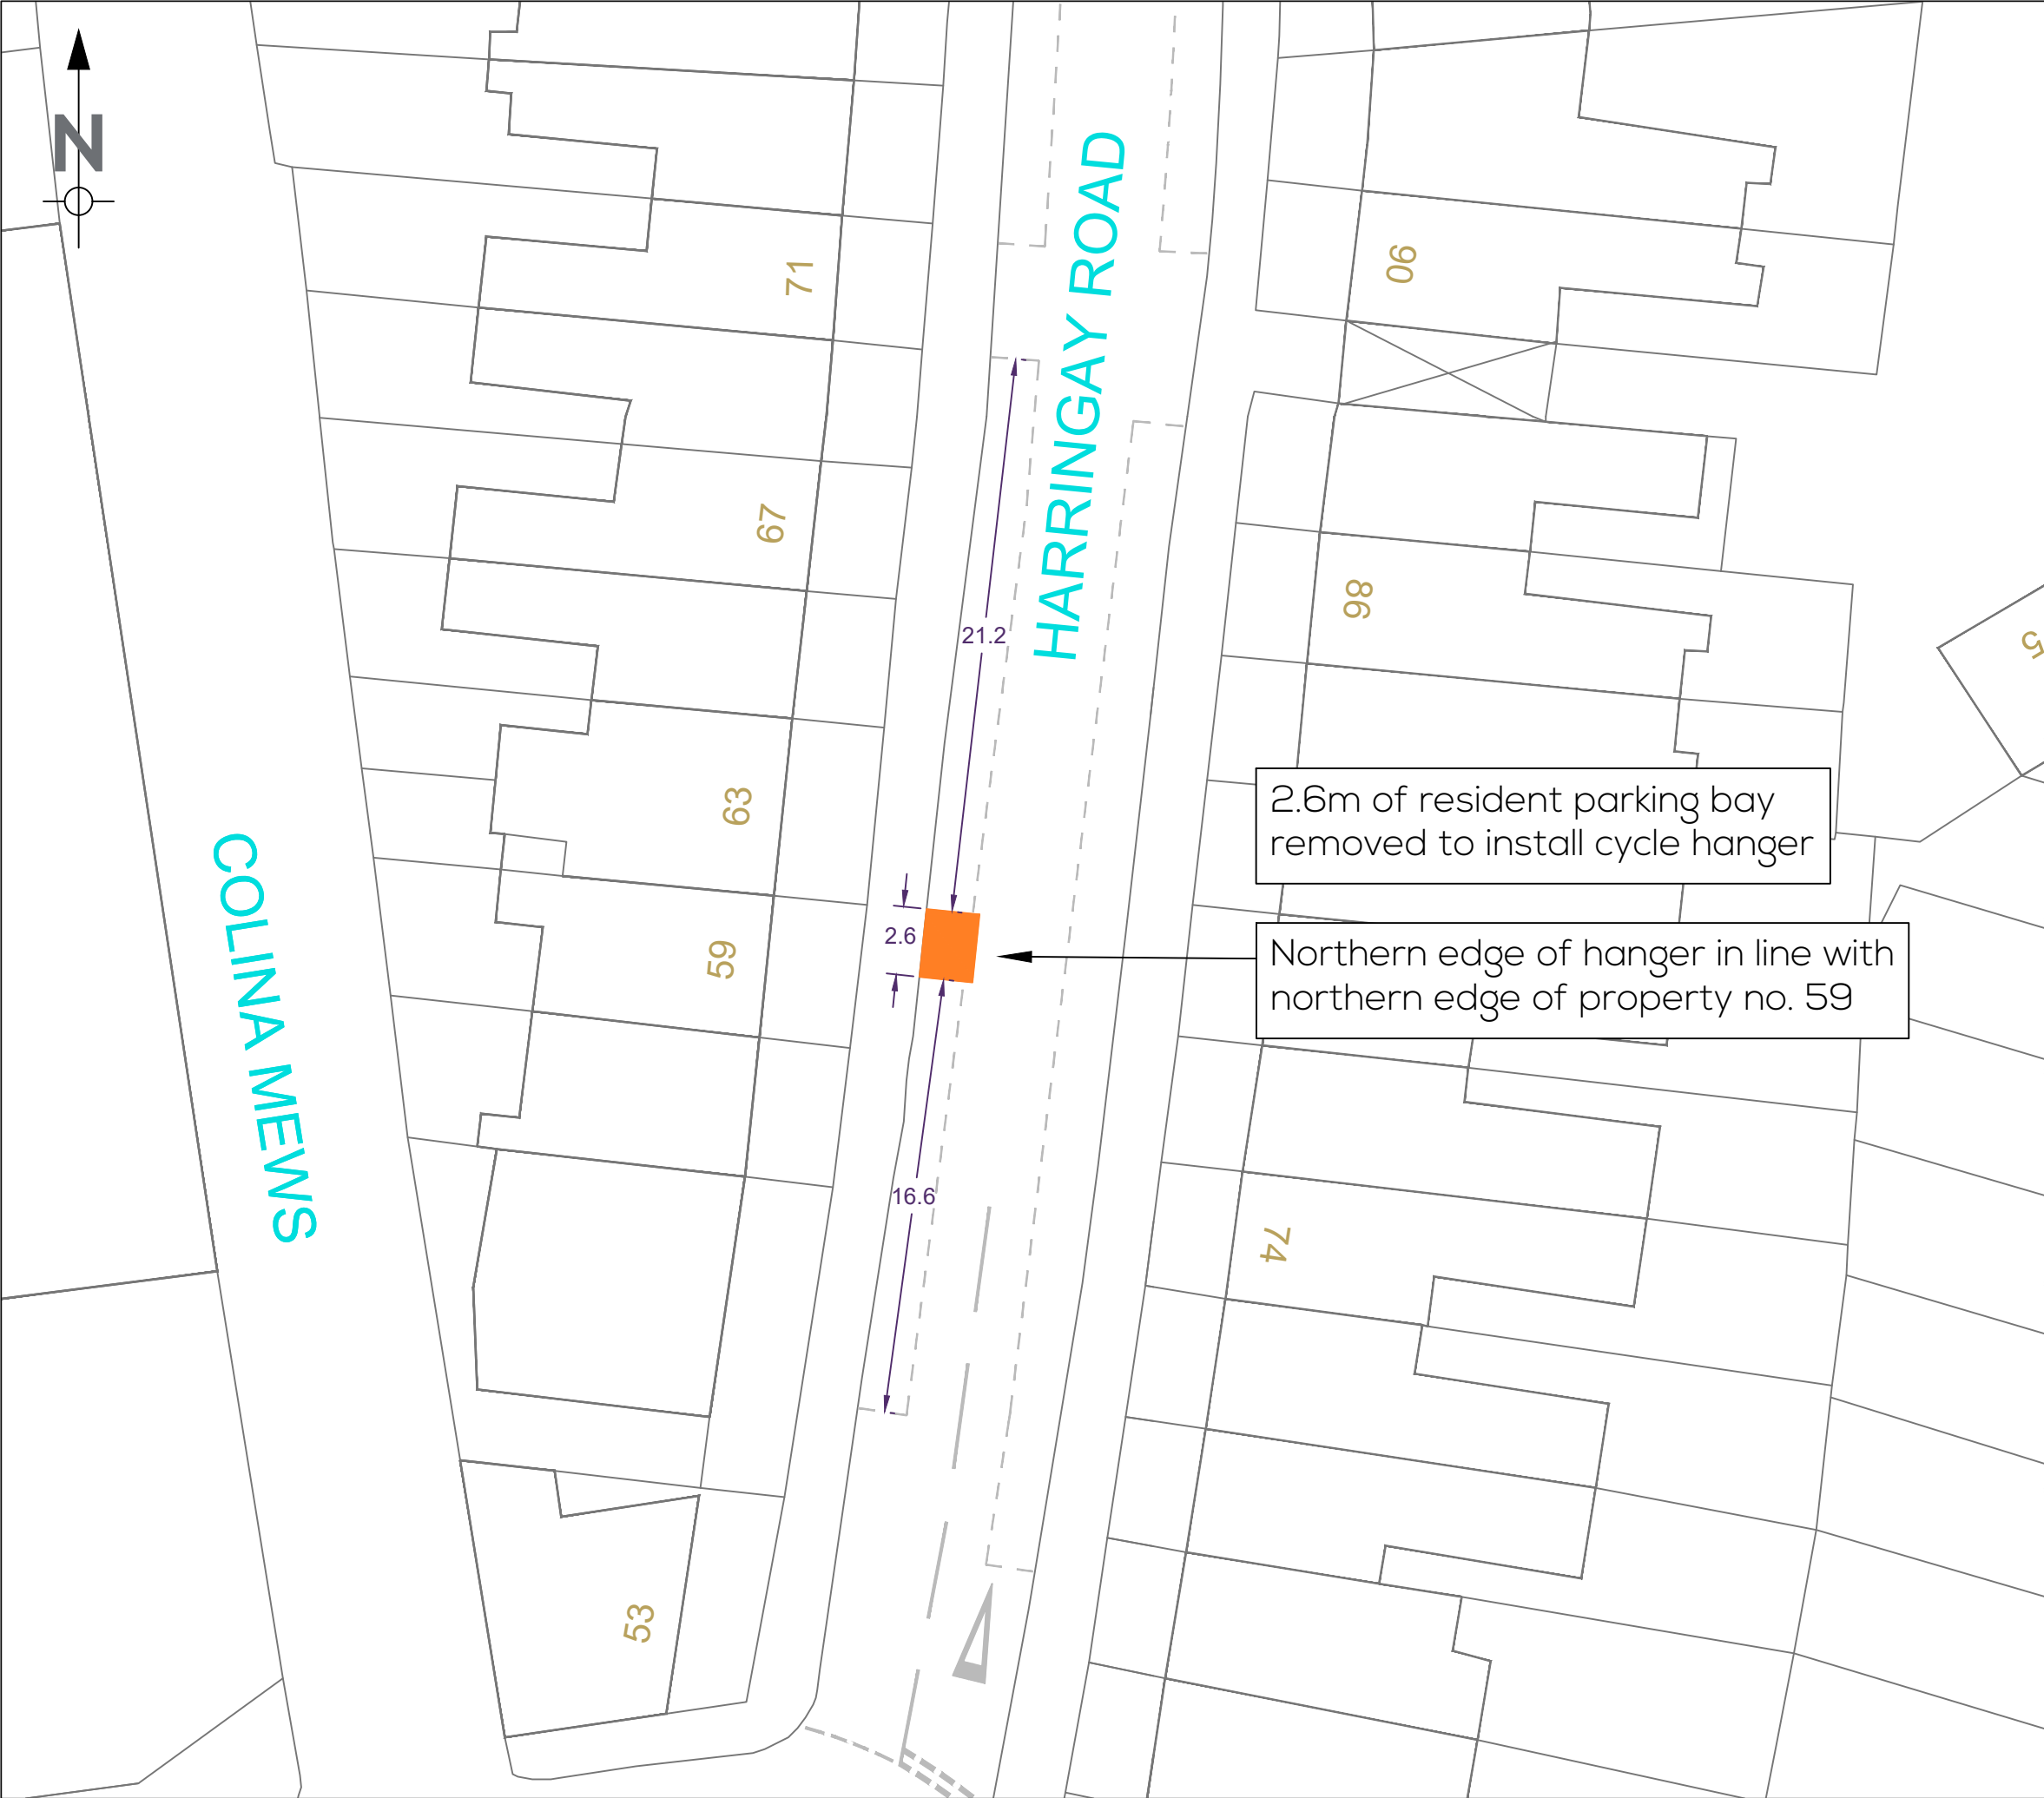


Notes:

- All signs and road markings to TSRGD standards, or Haringey standard details, unless otherwise stated.
- All signs to be located on minimum 3m poles with a minimum ground clearance of 2.1m clearance, unless otherwise stated - See separate sign schedule for further details.
- Ordnance Survey (OS) mapping used, site engineer to confirm on site measurements. Where OS mapping inaccurate, lane width between planters to be prioritised over offset from footway, when setting out on site.
- This drawing is only applicable to the project stated below
- This drawing is only to be used at the size and scale stated below
- Any discrepancies are to be reported to the designer named below

8.0	26/1/22	RC	AS	AS	Update Following LBH Design Review
7.0	07/1/22	RC	AS	AS	Update Following LBH Design Review
6.0	20/12/21	RC	AS	KF	Update Following LBH Design Review
REV	DATE	DRAWN	REV'D	APP'D	NOTES

DRAWING STATUS

DRAFT



NORMAN ROURKE PRYME

London
57 Webber Street,
London, SE1 0RF
+44 (0)207 654 7280

Bristol
4 Colston Avenue,
Bristol, BS1 4ST
+44 (0)117 387 8910
www.nrpltd.com

CLIENT

HARINGEY COUNCIL

PROJECT

ST. ANN'S LOW TRAFFIC NEIGHBOURHOOD

DRAWN	DESIGNED	REVIEWED	DATE	APPROVED	DATE
RC	RC/AS	AS	26/01/22	AS	26/01/22


TITLE

Harringay Road Cycle Rack

General Arrangement

SCALE	DRAWING No	REV
1:250@A3	7574/OS/001-9	8.0

LOGIN NAME: ROB COLLINS
 LOCATION: B:\Projects\1574 Haringey LTNs\Deliverables\Drawings\1574_OS_001_8.0_Phase 1.dwg

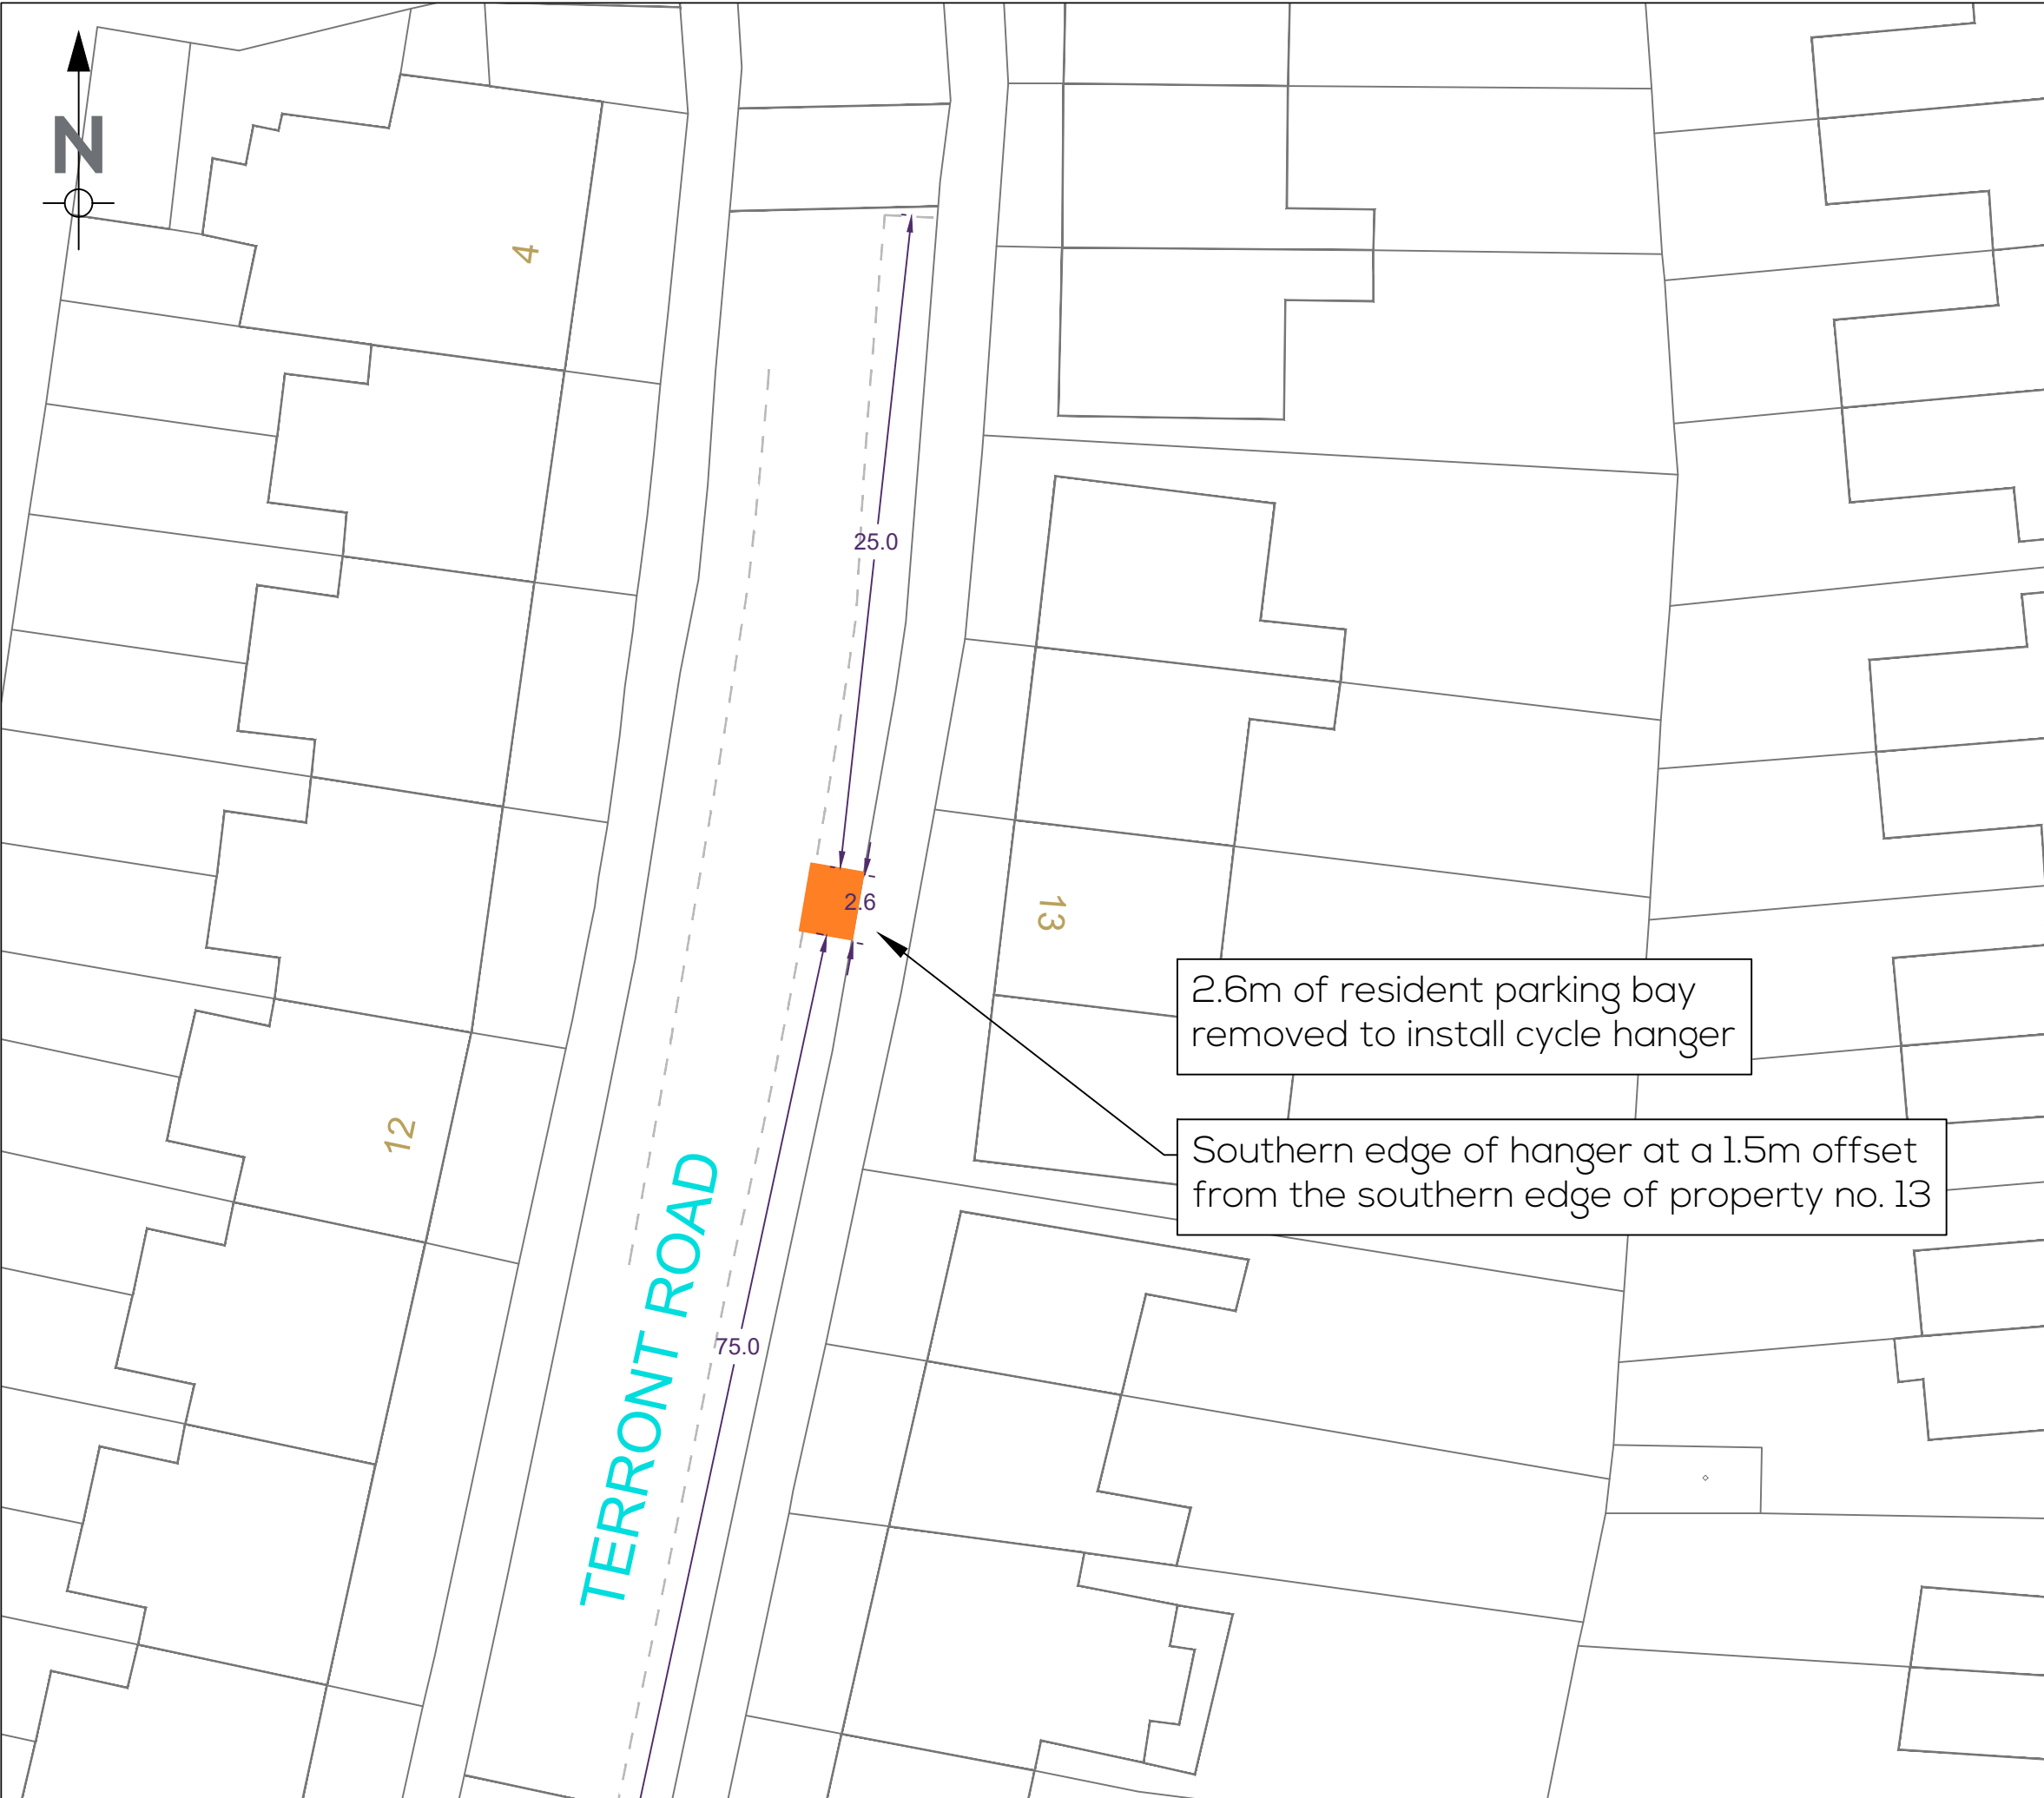


Notes:

- All signs and road markings to TSRGD standards, or Haringey standard details, unless otherwise stated.
- All signs to be located on minimum 3m poles with a minimum ground clearance of 2.1m clearance, unless otherwise stated - See separate sign schedule for further details.
- Ordnance Survey (OS) mapping used, site engineer to confirm on site measurements. Where OS mapping inaccurate, lane width between planters to be prioritised over offset from footway, when setting out on site.
- This drawing is only applicable to the project stated below
- This drawing is only to be used at the size and scale stated below
- Any discrepancies are to be reported to the designer named below

8.0	26/1/22	RC	AS	AS	Update Following LBH Design Review
7.0	07/1/22	RC	AS	AS	Update Following LBH Design Review
6.0	20/12/21	RC	AS	KF	Update Following LBH Design Review
REV	DATE	DRAWN	REV'D	APP'D	NOTES

DRAWING STATUS

DRAFT



London
 57 Webber Street,
 London, SE1 0RF
 +44 (0)207 654 7280

 Bristol
 4 Colston Avenue,
 Bristol, BS1 4ST
 +44 (0)117 387 8910
 www.nrp ltd.com

CLIENT

HARINGEY COUNCIL

PROJECT

ST. ANN'S LOW TRAFFIC NEIGHBOURHOOD

DRAWN	DESIGNED	REVIEWED	DATE	APPROVED	DATE
RC	RC/AS	AS	26/01/22	AS	26/01/22


TITLE

Terront Road Cycle Rack

General Arrangement

SCALE	DRAWING No	REV
1:250@A3	7574/OS/001-10	8.0

LOGIN NAME: ROB COLLINS
LOCATION: B:\Projects\17574 Haringey LTNs\Deliverables\Drawings\Dwg\17574_OS_001_8.0_Phase 1.dwg

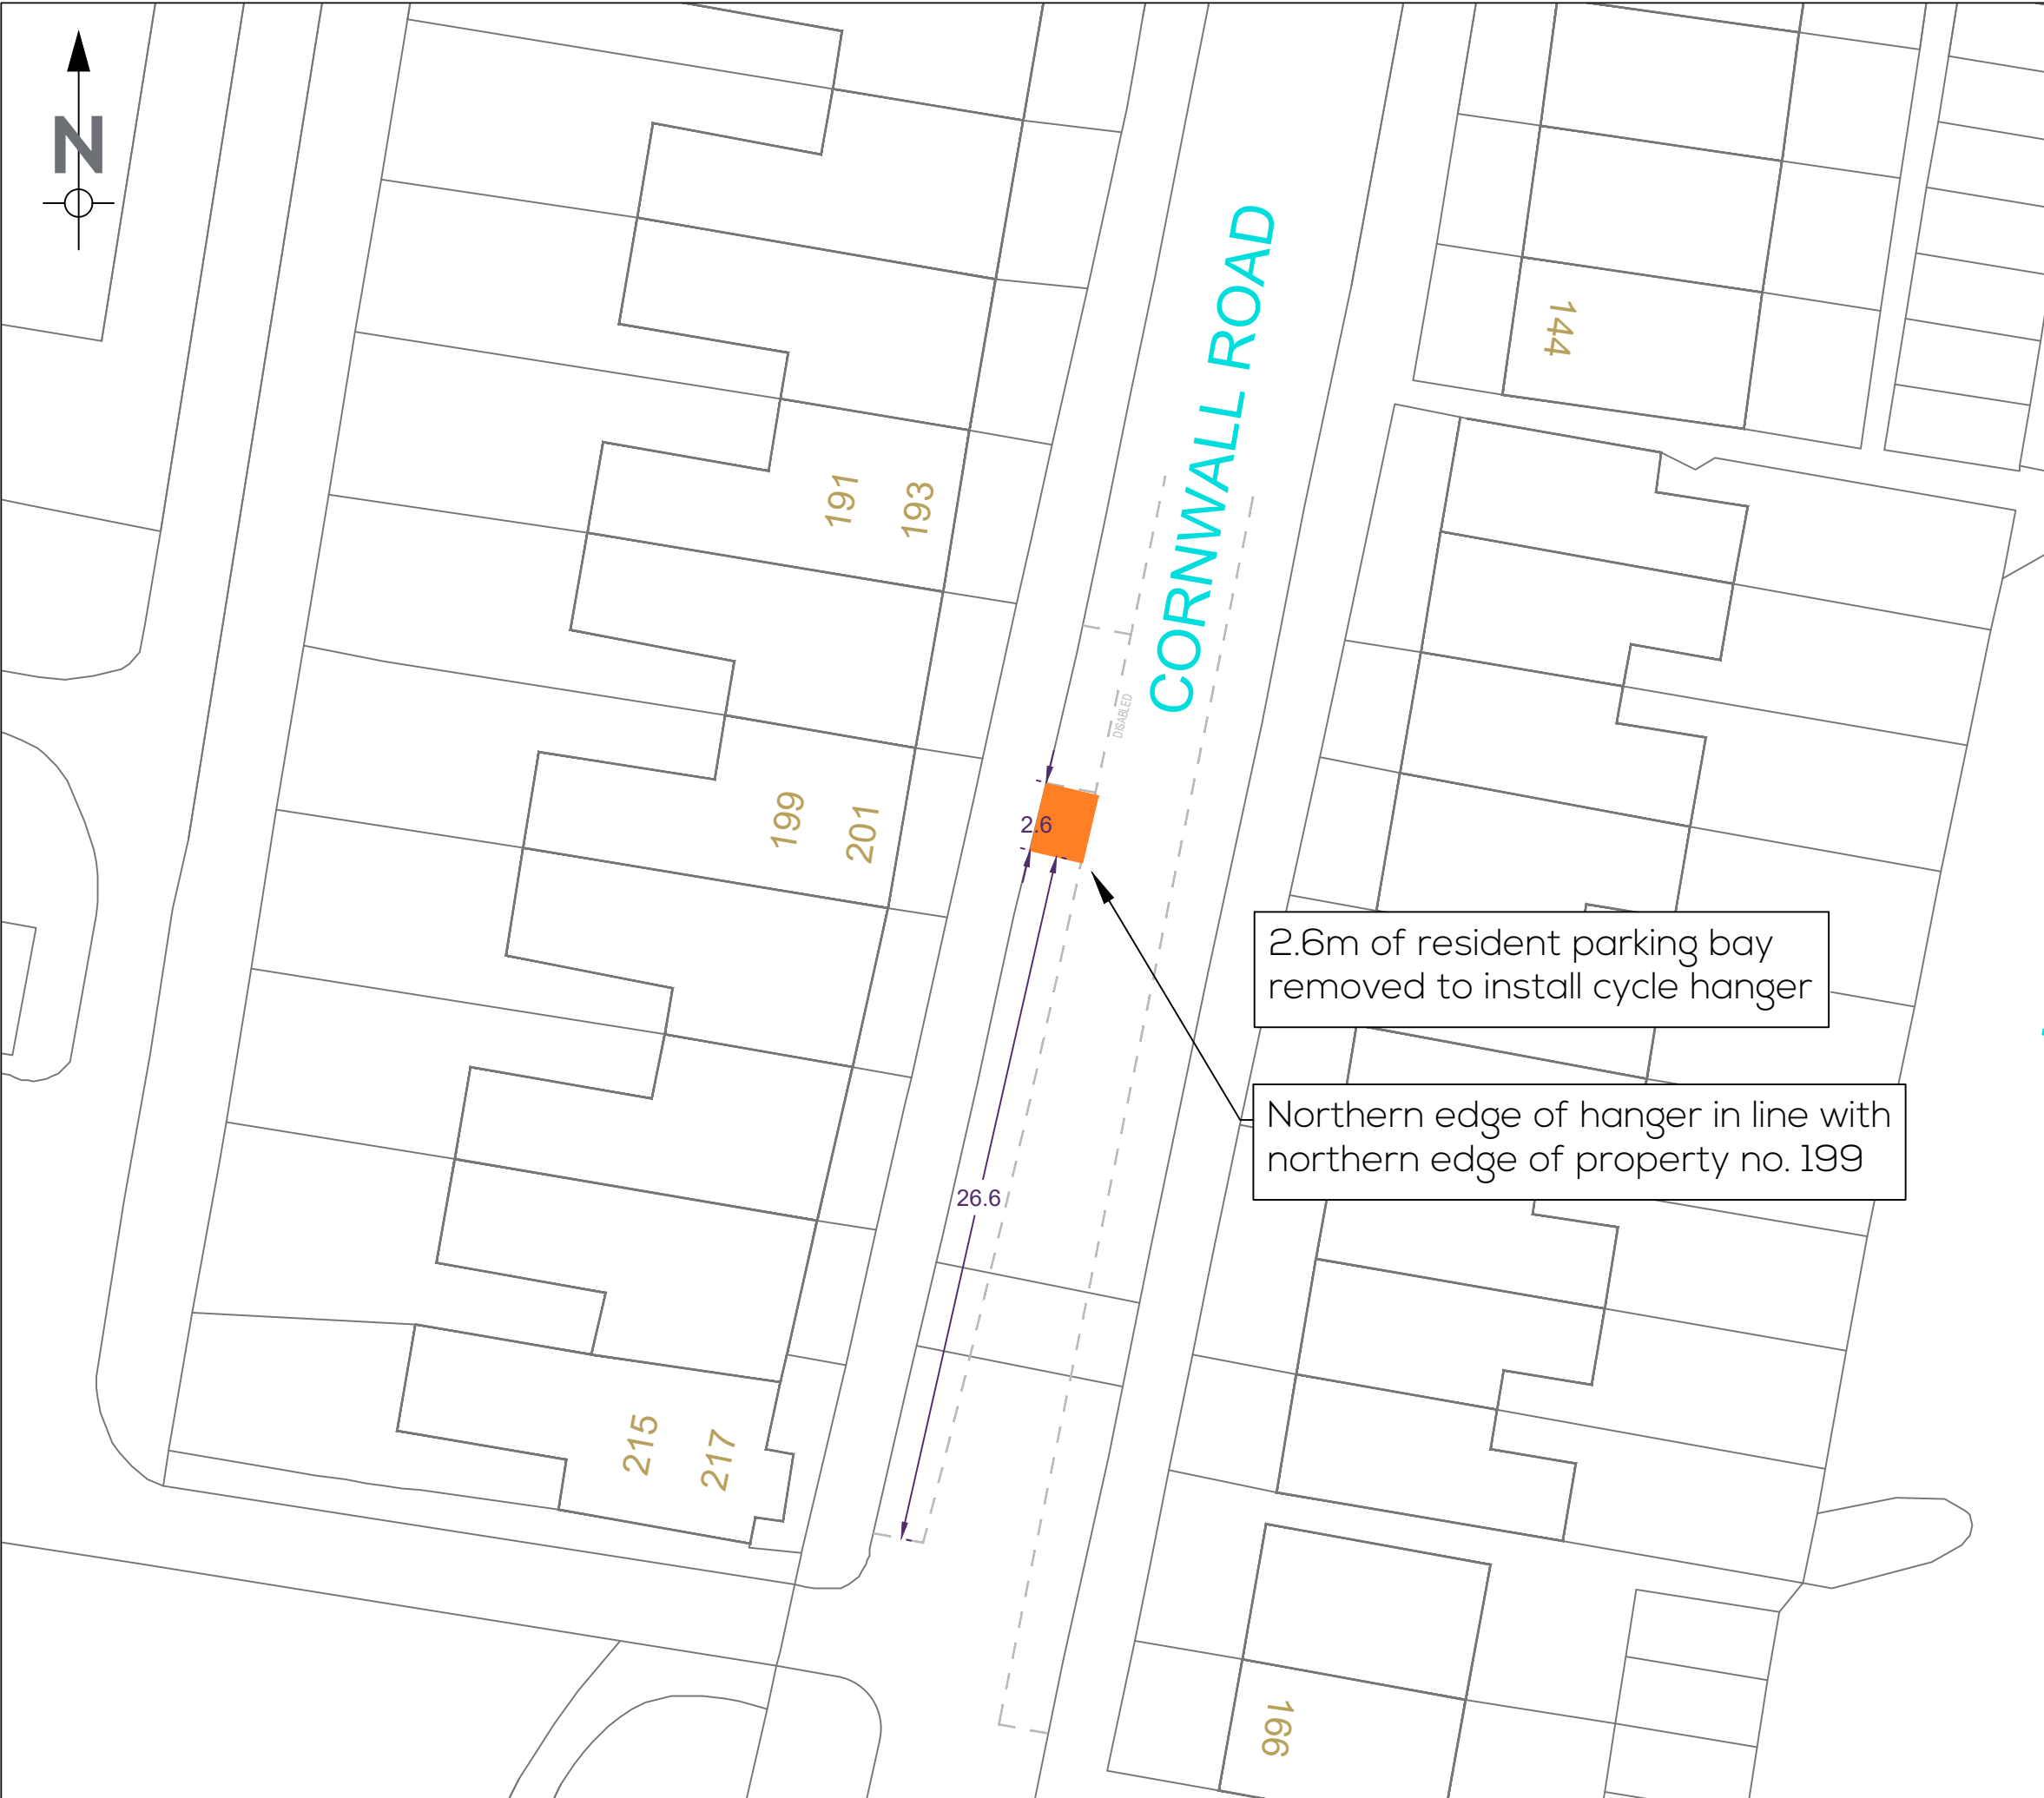


Notes:

- All signs and road markings to TSRGD standards, or Haringey standard details, unless otherwise stated.
- All signs to be located on minimum 3m poles with a minimum ground clearance of 2.1m clearance, unless otherwise stated - See separate sign schedule for further details.
- Ordnance Survey (OS) mapping used, site engineer to confirm on site measurements. Where OS mapping inaccurate, lane width between planters to be prioritised over offset from footway, when setting out on site.
- This drawing is only applicable to the project stated below
- This drawing is only to be used at the size and scale stated below
- Any discrepancies are to be reported to the designer named below

8.0	26/1/22	RC	AS	AS	Update Following LBH Design Review
7.0	07/1/22	RC	AS	AS	Update Following LBH Design Review
6.0	20/12/21	RC	AS	KF	Update Following LBH Design Review
REV	DATE	DRAWN	REV'D	APP'D	NOTES

DRAWING STATUS

DRAFT



NORMAN ROURKE PRYME

London
57 Webber Street,
London, SE1 0RF
+44 (0)207 654 7280

Bristol
4 Colston Avenue,
Bristol, BS1 4ST
+44 (0)117 387 8910

www.nrpltd.com

CLIENT

HARINGEY COUNCIL

PROJECT

ST. ANN'S LOW TRAFFIC NEIGHBOURHOOD

DRAWN	DESIGNED	REVIEWED	DATE	APPROVED	DATE
RC	RC/AS	AS	26/01/22	AS	26/01/22

TITLE

Cornwall Road Cycle Rack

General Arrangement

SCALE	DRAWING No	REV
1:250@A3	7574/OS/001-11	8.0

- Notes:**
- All signs and road markings to TSRGD standards, or Haringey standard details, unless otherwise stated.
 - All signs to be located on minimum 3m poles with a minimum ground clearance of 2.1m clearance, unless otherwise stated - See separate sign schedule for further details.
 - Ordnance Survey (OS) mapping used, site engineer to confirm on site measurements. Where OS mapping inaccurate, lane width between planters to be prioritised over offset from footway, when setting out on site.
 - This drawing is only applicable to the project stated below
 - This drawing is only to be used at the size and scale stated below
 - Any discrepancies are to be reported to the designer named below

8.0	26/1/22	RC	AS	AS	Update Following LBH Design Review
7.0	07/1/22	RC	AS	AS	Update Following LBH Design Review
6.0	20/12/21	RC	AS	KF	Update Following LBH Design Review

REV	DATE	DRAWN	REV'D	APP'D	NOTES
-----	------	-------	-------	-------	-------

DRAWING STATUS

DRAFT

NRP

NORMAN ROURKE PRYME

London
57 Webber Street,
London, SE1 0RF
+44 (0)207 654 7280

Bristol
4 Colston Avenue,
Bristol, BS1 4ST
+44 (0)117 387 8910

www.nrpltd.com

CLIENT

HARINGEY COUNCIL

PROJECT

ST. ANN'S LOW TRAFFIC NEIGHBOURHOOD


DRAWN RC	DESIGNED RC/AS	REVIEWED AS	DATE 26/01/22	APPROVED AS	DATE 26/01/22
-------------	-------------------	----------------	------------------	----------------	------------------

TITLE


Elmar Road Cycle Rack

General Arrangement

SCALE 1:250@A3	DRAWING No 7574/OS/001-12	REV 8.0
-------------------	------------------------------	------------

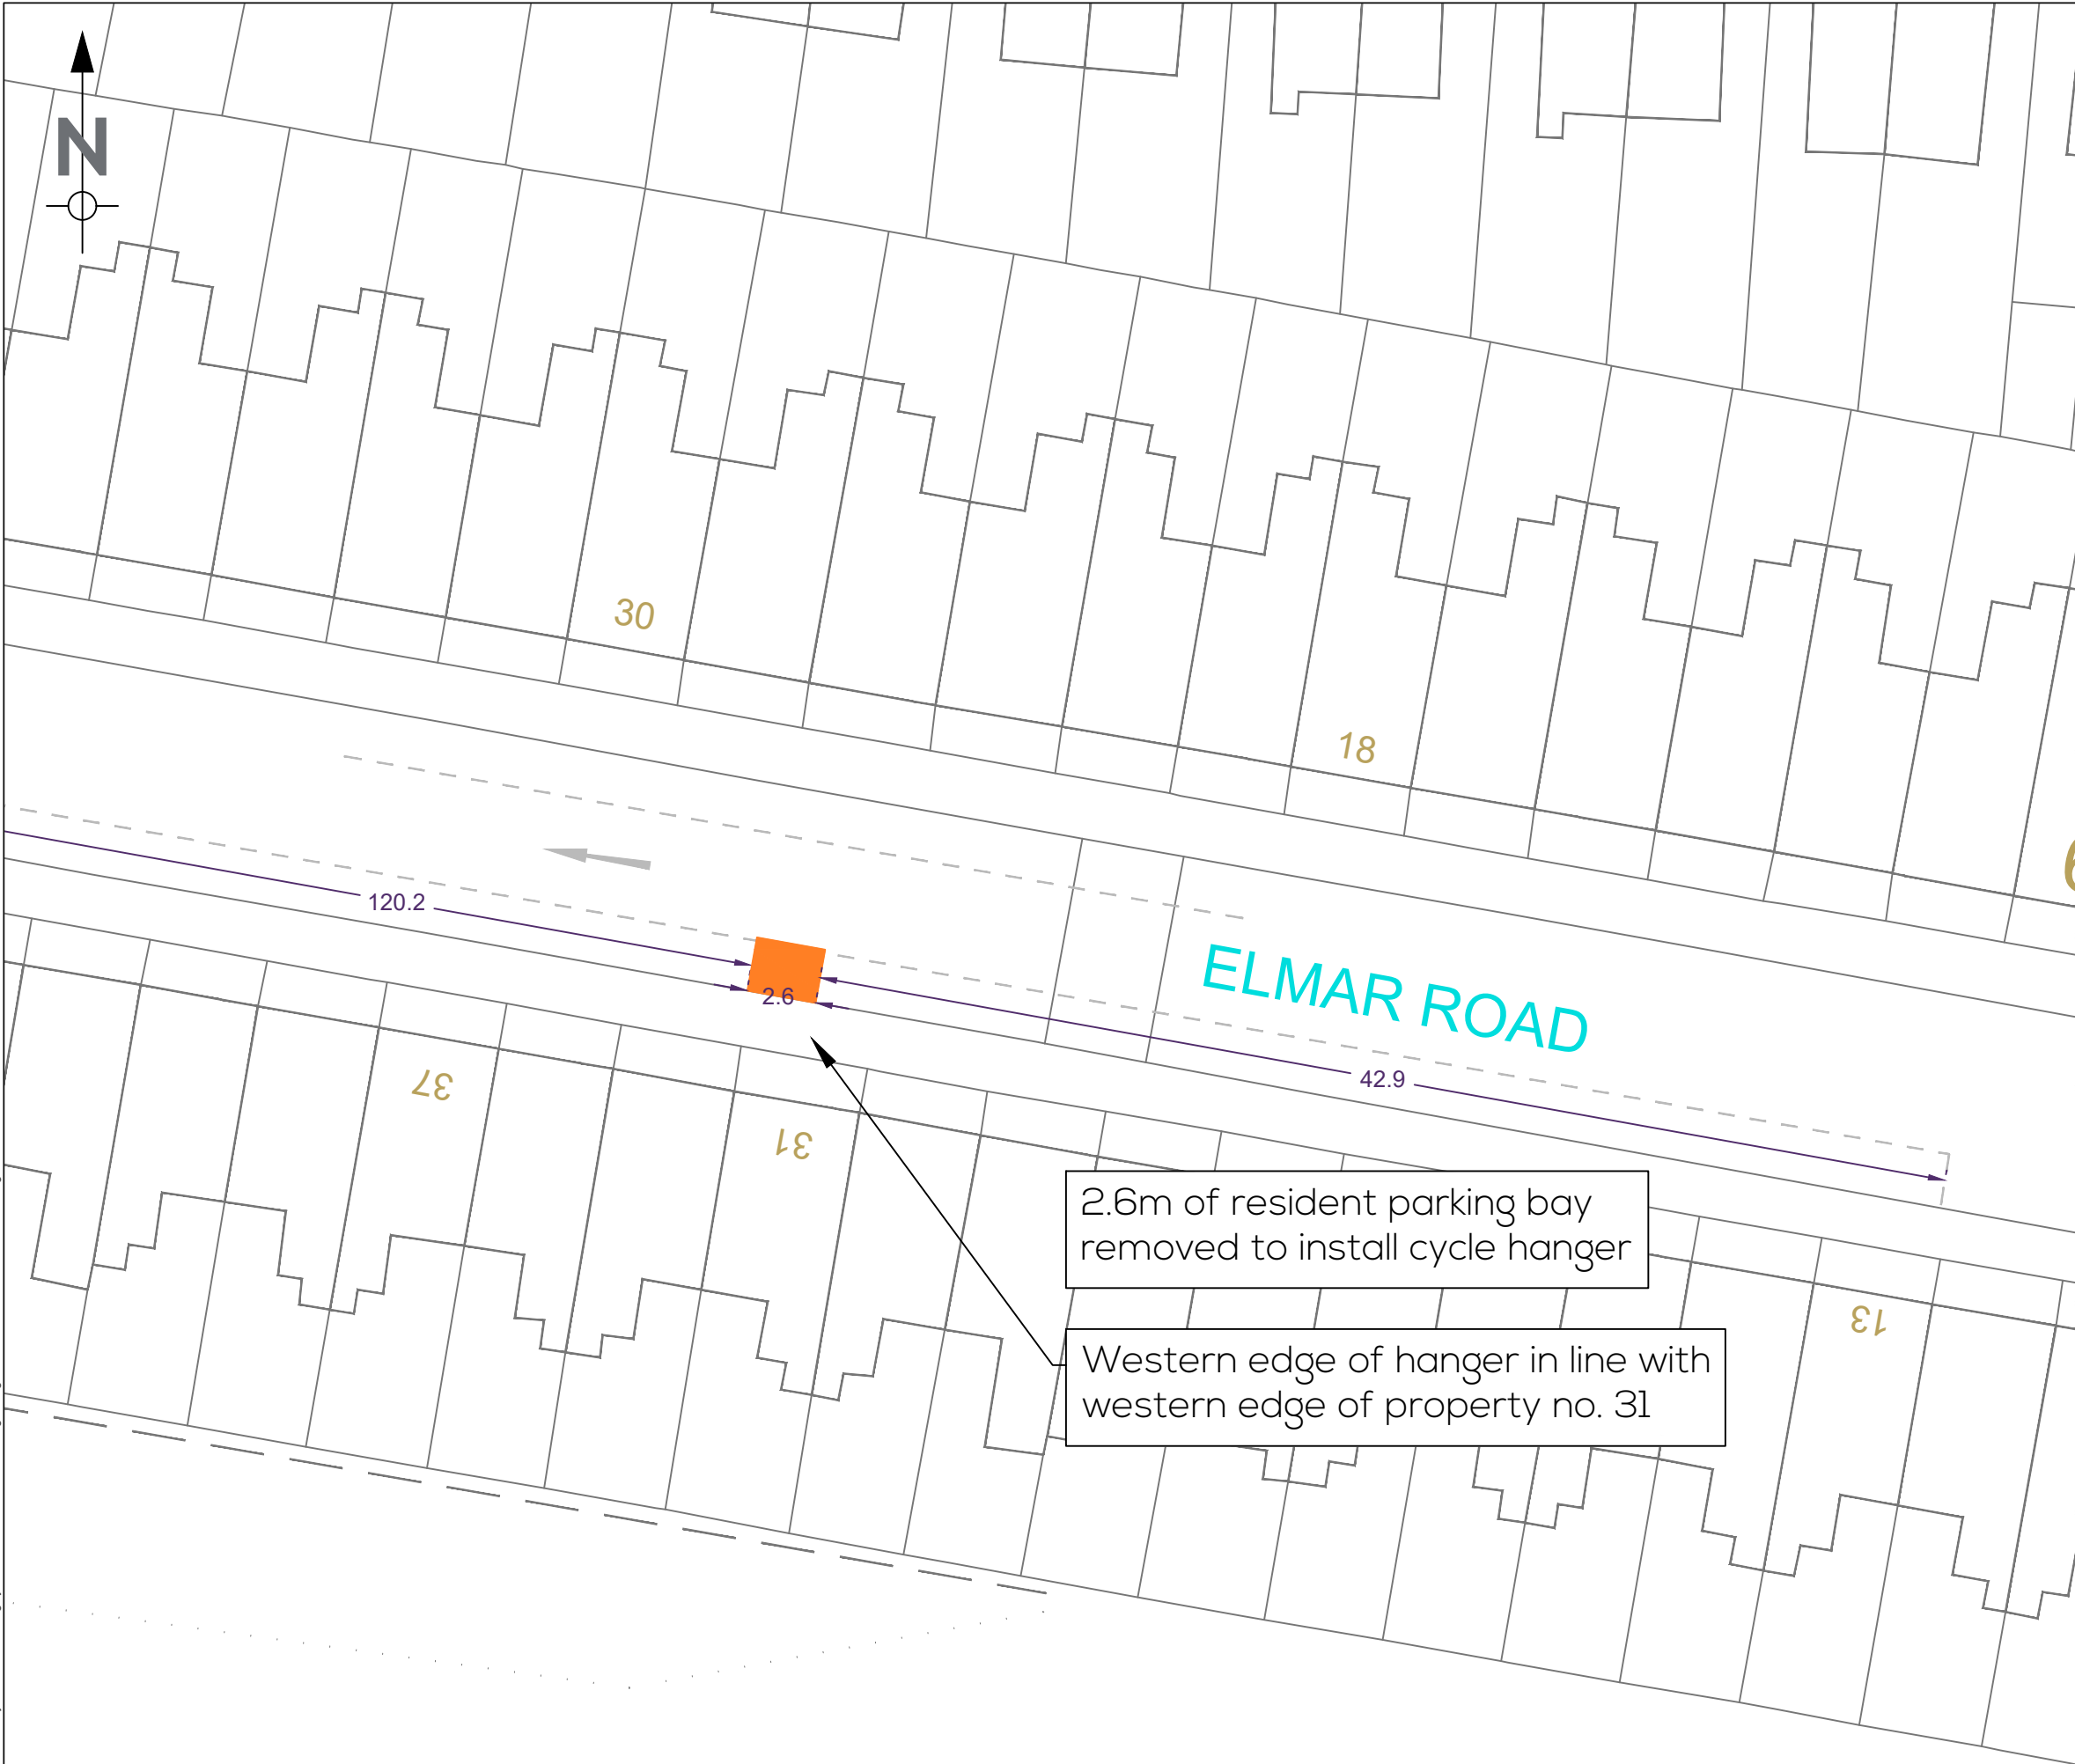

LOGIN NAME: ROB COLLINS
LOCATION: B:\Projects\1574 Haringey LT\Drawings\Drawings\1574_OS_001_8.0_Phase 1.dwg

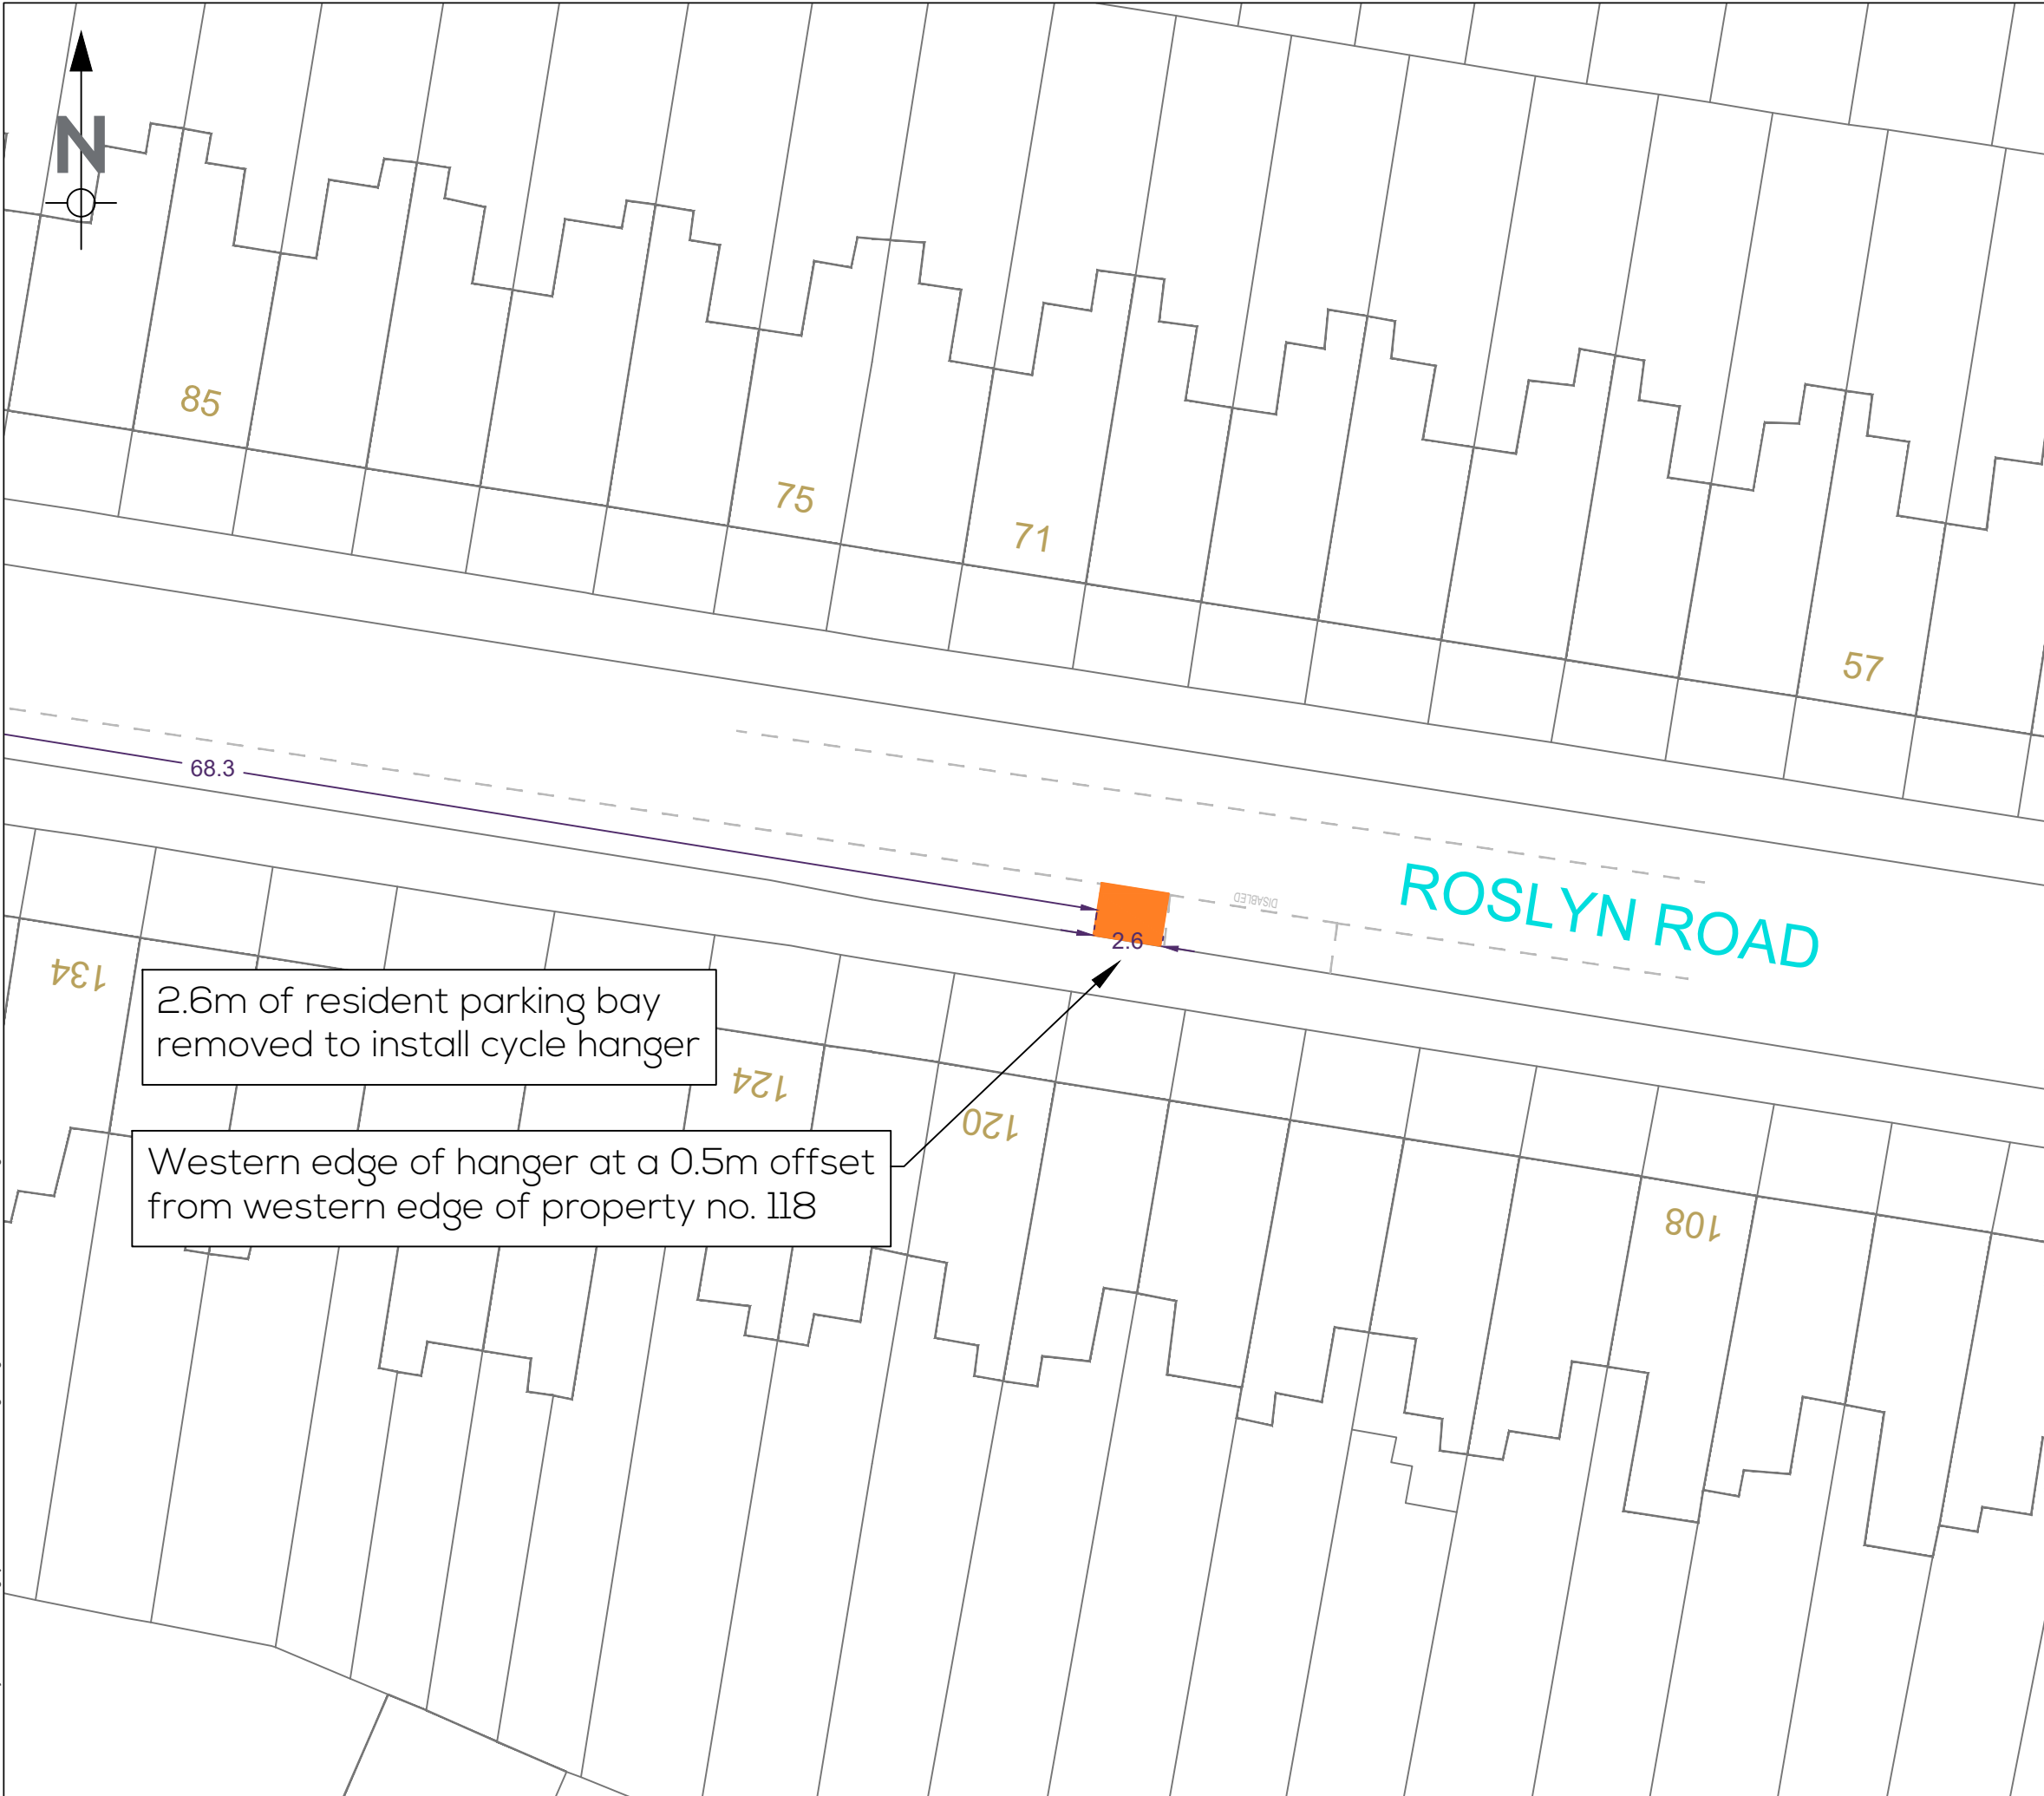

Notes:

- All signs and road markings to TSRGD standards, or Haringey standard details, unless otherwise stated.
- All signs to be located on minimum 3m poles with a minimum ground clearance of 2.1m clearance, unless otherwise stated - See separate sign schedule for further details.
- Ordnance Survey (OS) mapping used, site engineer to confirm on site measurements. Where OS mapping inaccurate, lane width between planters to be prioritised over offset from footway, when setting out on site.
- This drawing is only applicable to the project stated below
- This drawing is only to be used at the size and scale stated below
- Any discrepancies are to be reported to the designer named below

8.0	26/1/22	RC	AS	AS	Update Following LBH Design Review
7.0	07/1/22	RC	AS	AS	Update Following LBH Design Review
6.0	20/12/21	RC	AS	KF	Update Following LBH Design Review
REV	DATE	DRAWN	REV'D	APP'D	NOTES

DRAWING STATUS

DRAFT

NRP

NORMAN ROURKE PRYME

London
57 Webber Street,
London, SE1 0RF
+44 (0)207 654 7280

Bristol
4 Colston Avenue,
Bristol, BS1 4ST
+44 (0)117 387 8910
www.nrp ltd.com

CLIENT

HARINGEY COUNCIL

PROJECT

ST. ANN'S LOW TRAFFIC NEIGHBOURHOOD

DRAWN	DESIGNED	REVIEWED	DATE	APPROVED	DATE
RC	RC/AS	AS	26/01/22	AS	26/01/22


TITLE

Roslyn Road Cycle Rack

General Arrangement

SCALE	DRAWING No	REV
1:250@A3	7574/OS/001-13	8.0

LOGIN NAME: ROB COLLINS
LOCATION: B:\Projects\1574 Haringey LTNs\Deliverables\Drawings\Dwg\1574_OS_001_8.0_Phase 1.dwg

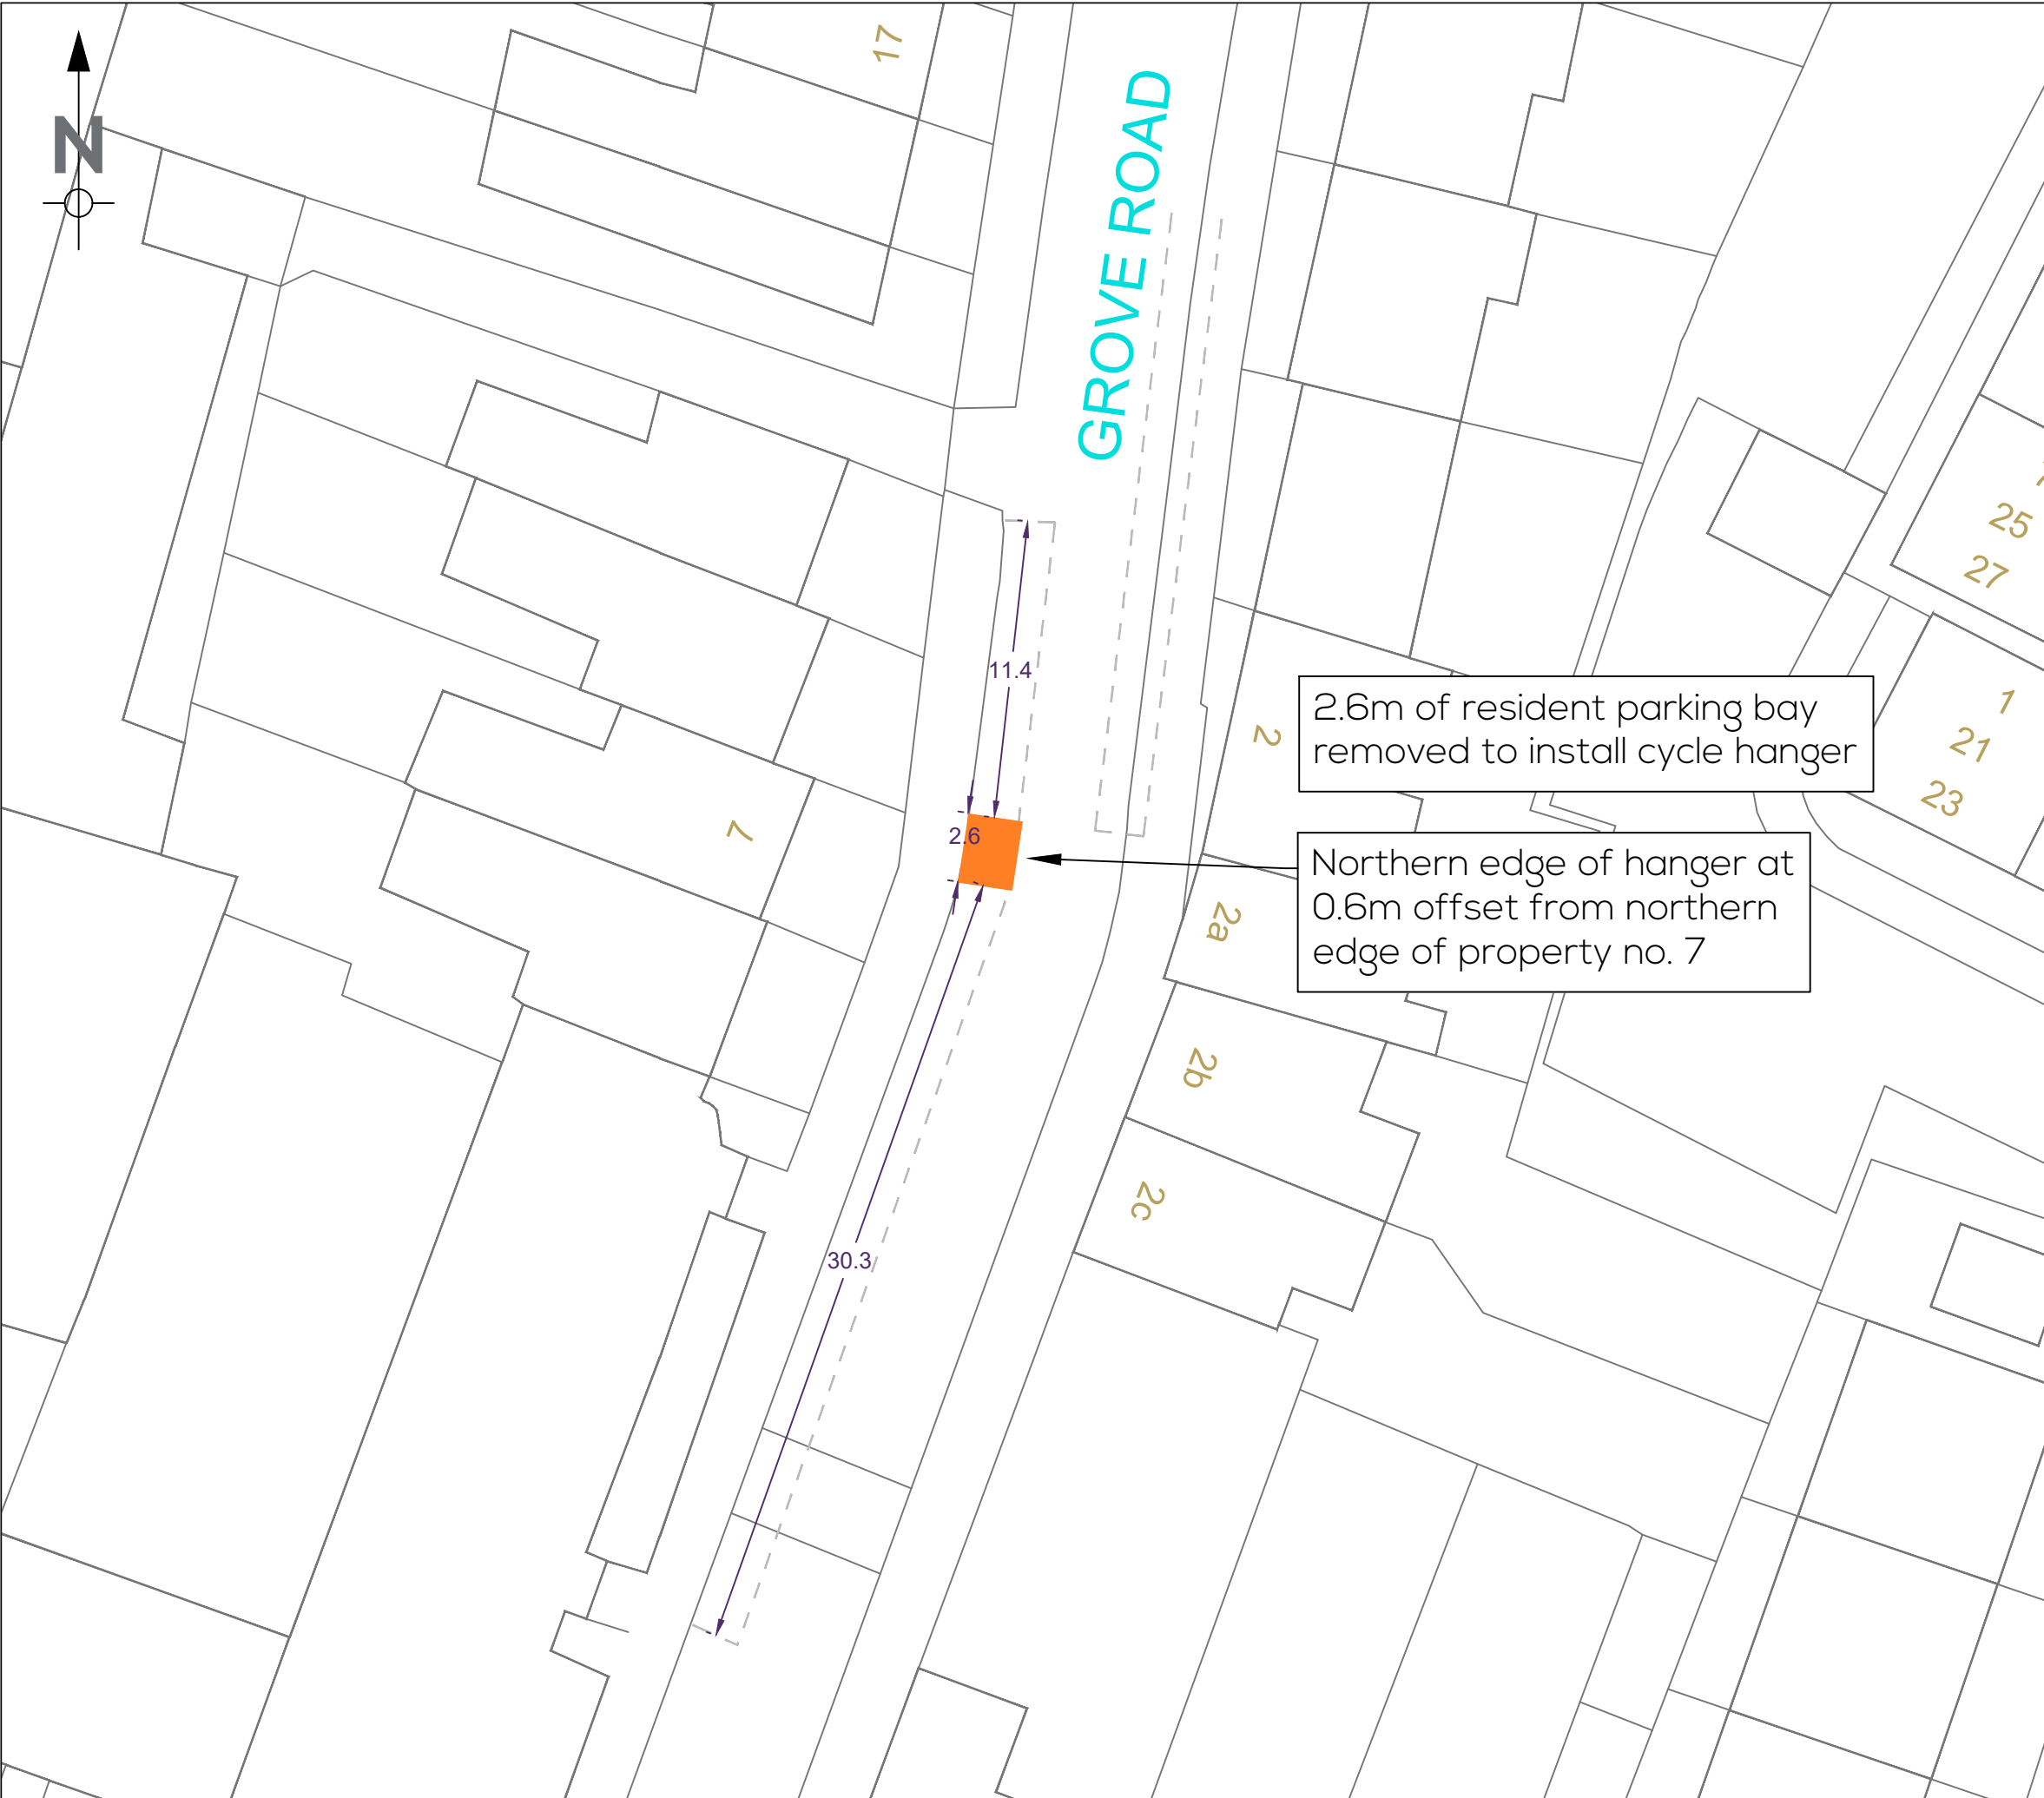


Notes:

- All signs and road markings to TSRGD standards, or Haringey standard details, unless otherwise stated.
- All signs to be located on minimum 3m poles with a minimum ground clearance of 2.1m clearance, unless otherwise stated - See separate sign schedule for further details.
- Ordnance Survey (OS) mapping used, site engineer to confirm on site measurements. Where OS mapping inaccurate, lane width between planters to be prioritised over offset from footway, when setting out on site.
- This drawing is only applicable to the project stated below
- This drawing is only to be used at the size and scale stated below
- Any discrepancies are to be reported to the designer named below

8.0	26/1/22	RC	AS	AS	Update Following LBH Design Review
7.0	07/1/22	RC	AS	AS	Update Following LBH Design Review
6.0	20/12/21	RC	AS	KF	Update Following LBH Design Review
REV	DATE	DRAWN	REV'D	APP'D	NOTES

DRAWING STATUS

DRAFT



London
57 Webber Street,
London, SE1 0RF
+44 (0)207 654 7280

Bristol
4 Colston Avenue,
Bristol, BS1 4ST
+44 (0)117 387 8910

www.nrpltd.com

CLIENT
HARINGEY COUNCIL

PROJECT
ST. ANN'S LOW TRAFFIC NEIGHBOURHOOD

DRAWN RC	DESIGNED RC/AS	REVIEWED AS	DATE 26/01/22	APPROVED AS	DATE 26/01/22
--------------------	--------------------------	-----------------------	-------------------------	-----------------------	-------------------------

TITLE
Grove Road Cycle Rack
General Arrangement

SCALE 1:250@A3	DRAWING No 7574/OS/001-14	REV 8.0
--------------------------	-------------------------------------	-------------------