


This product includes mapping data licensed from Ordnance Survey with the permission of HMSO ©Crown Copyright LBH 2011. All rights reserved. License number 100019199.

NOTES:



Proposed bikehangar Location:

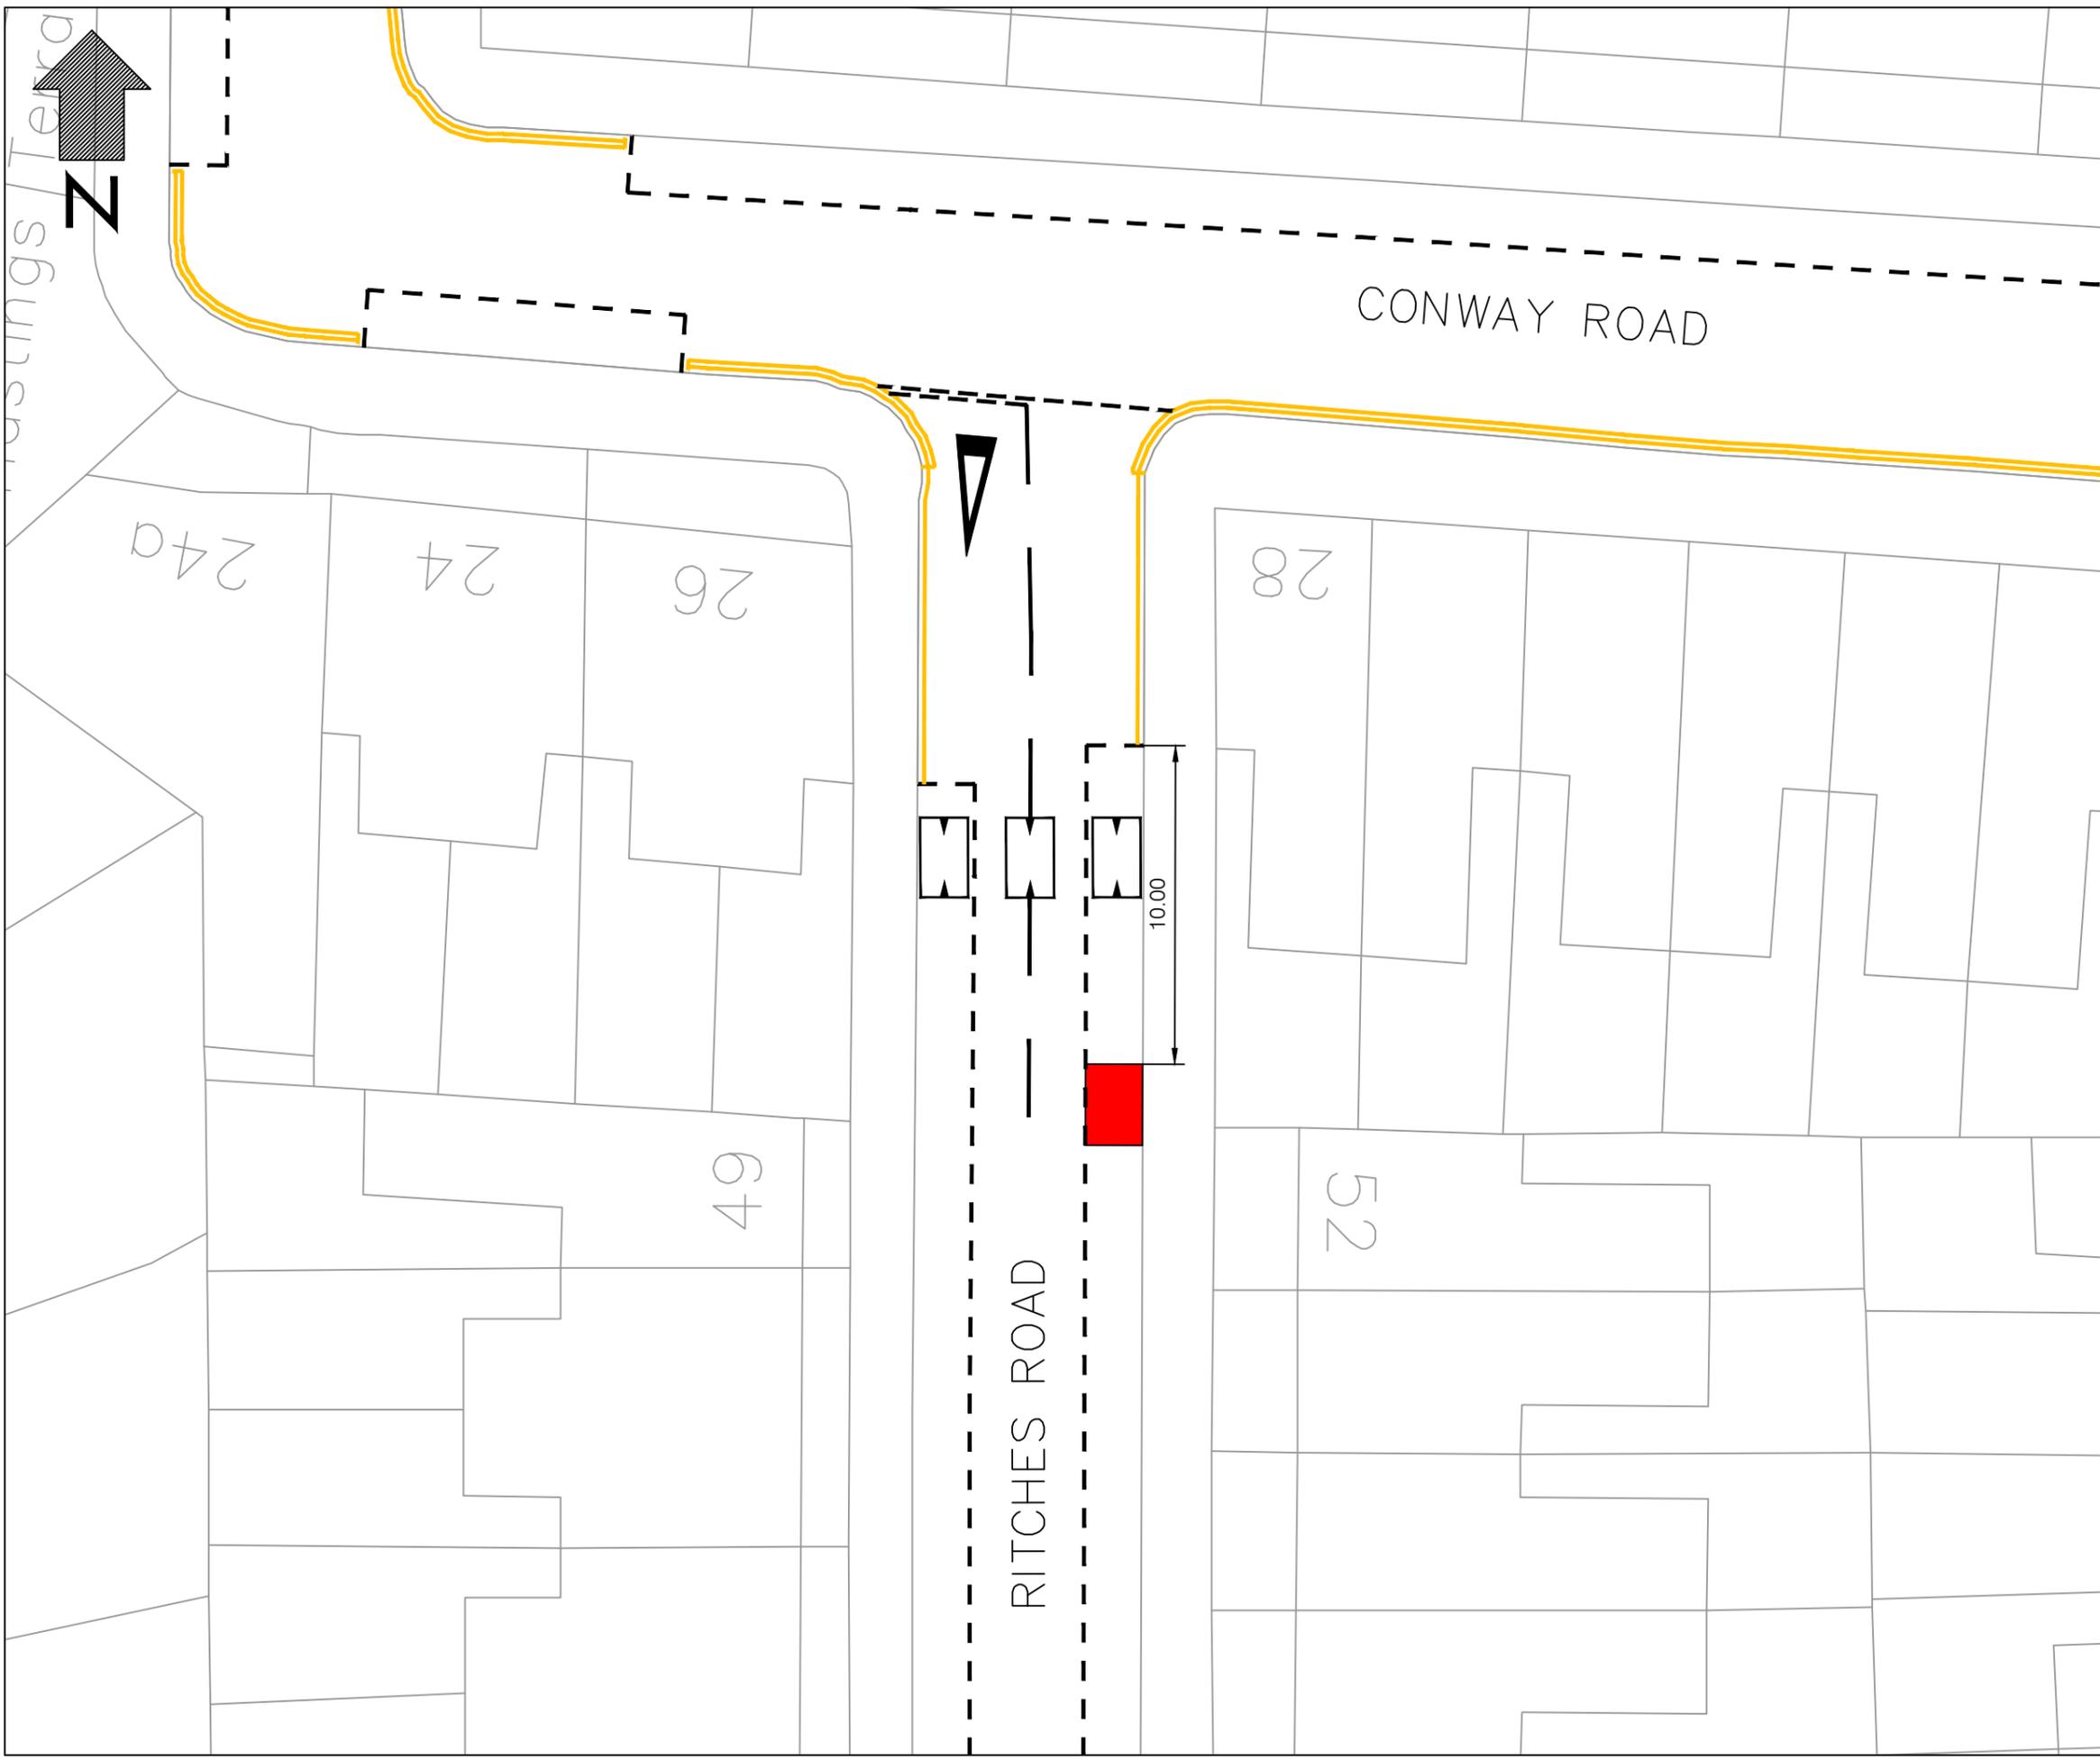

| * Rev | Description | Checked | Date |
|-------|-------------|---------|------|
|       |             |         |      |
|       |             |         |      |
|       |             |         |      |

Project: Bikehangar Proposed Location

Title: Ritches Road N15 Bikehangar Location

Path:

Designed: Drawn: Checked:

Scale: 1:200 Date Drawing Created: Nov 2019

Drg. No: Rev:

5th Floor, Alexandra House, 10 Station Road, Wood Green, London N22 7TR  
 Tel: 020 8489 0000 Fax: 020 8489 1251  
 Director Place and Sustainability: Lyn Garner

