


NOTES:

KEY:

- Proposed bikehangar
- Consultation Area

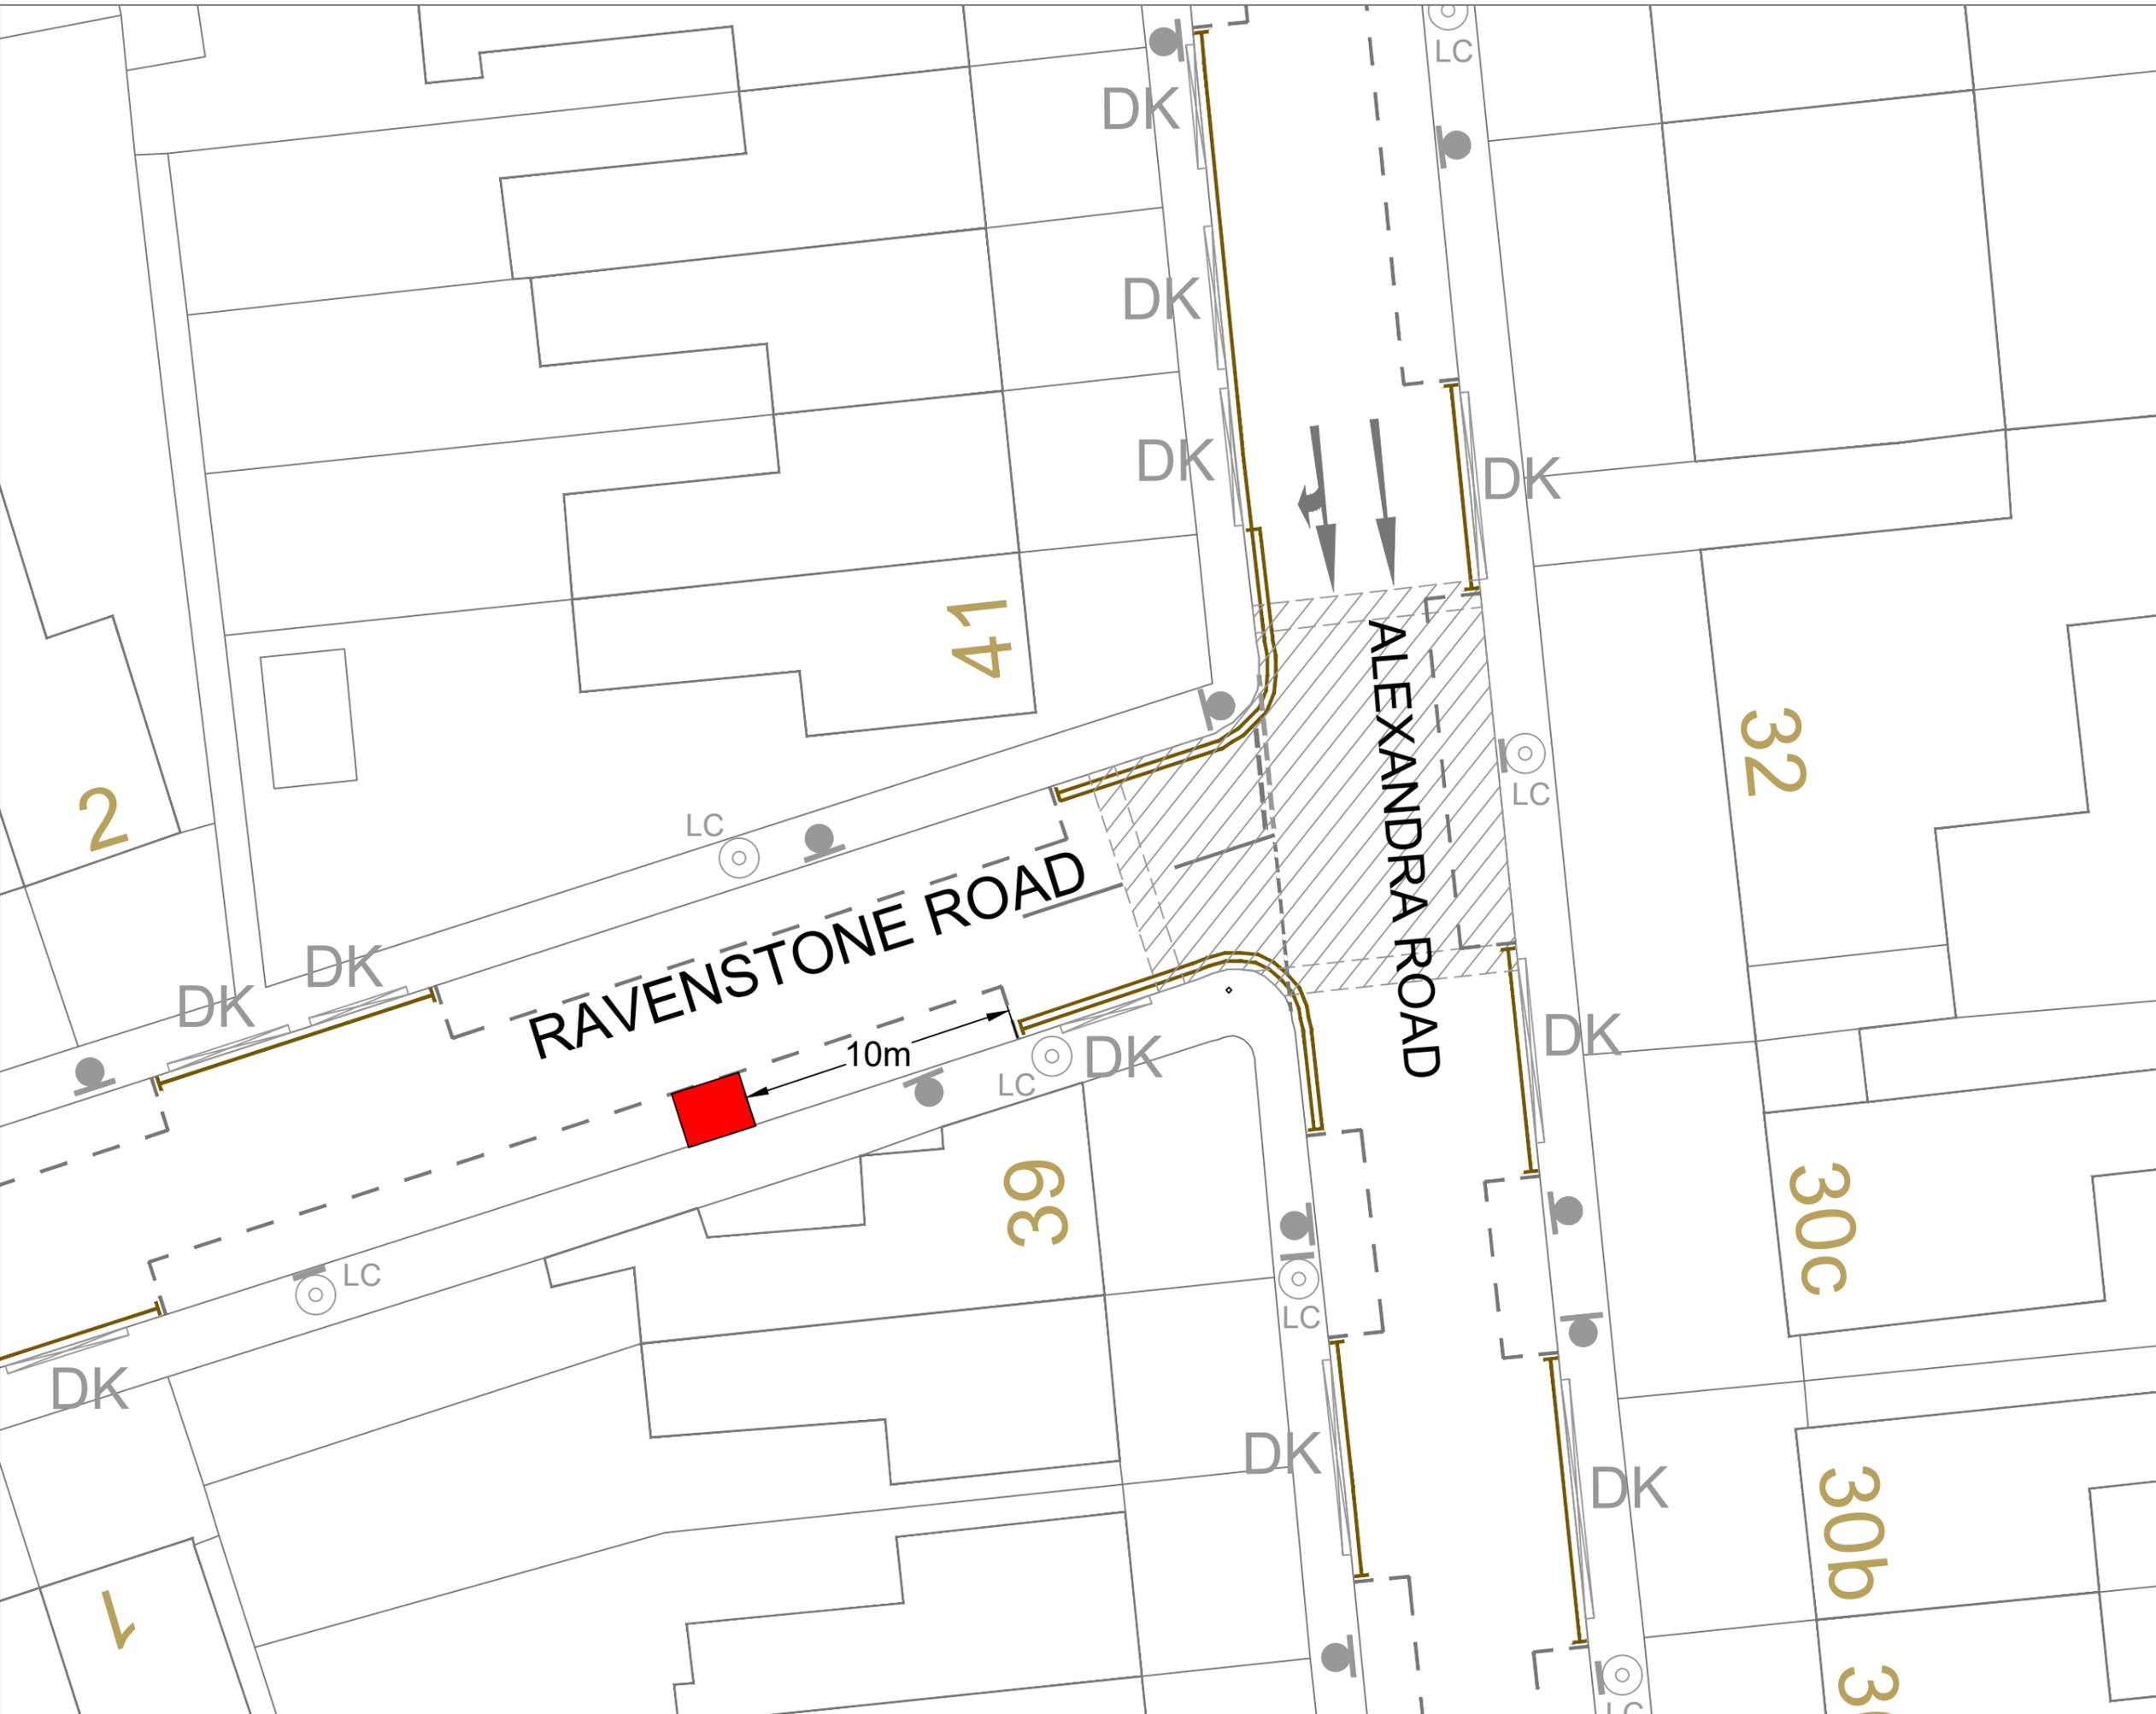

| Rev | Description | Checked | Date |
|-----|-------------|---------|------|
| | | | |

Project: **Bikehangar Proposed Location**

Title: **Ravenstone Road N8**

Path:

Designed: Drawn: Checked:
 Scale: Date Drawing Created: **Jan 2020**
 Drg. No.: Rev:

COMMERCIAL & OPERATIONS OPERATIONS

1st Floor, River Park House, 225 High Road, Wood Green, London N22 8HQ
 Tel: 020 8489 0200
 Assistant Director: Stephen McDonnell