


Silver Industrial Estate

This product includes mapping data licensed from Ordnance Survey with the permission of HMSO ©Crown Copyright LBH 2011. All rights reserved. License number 100019199.

NOTES:



Proposed bikehangar Location:

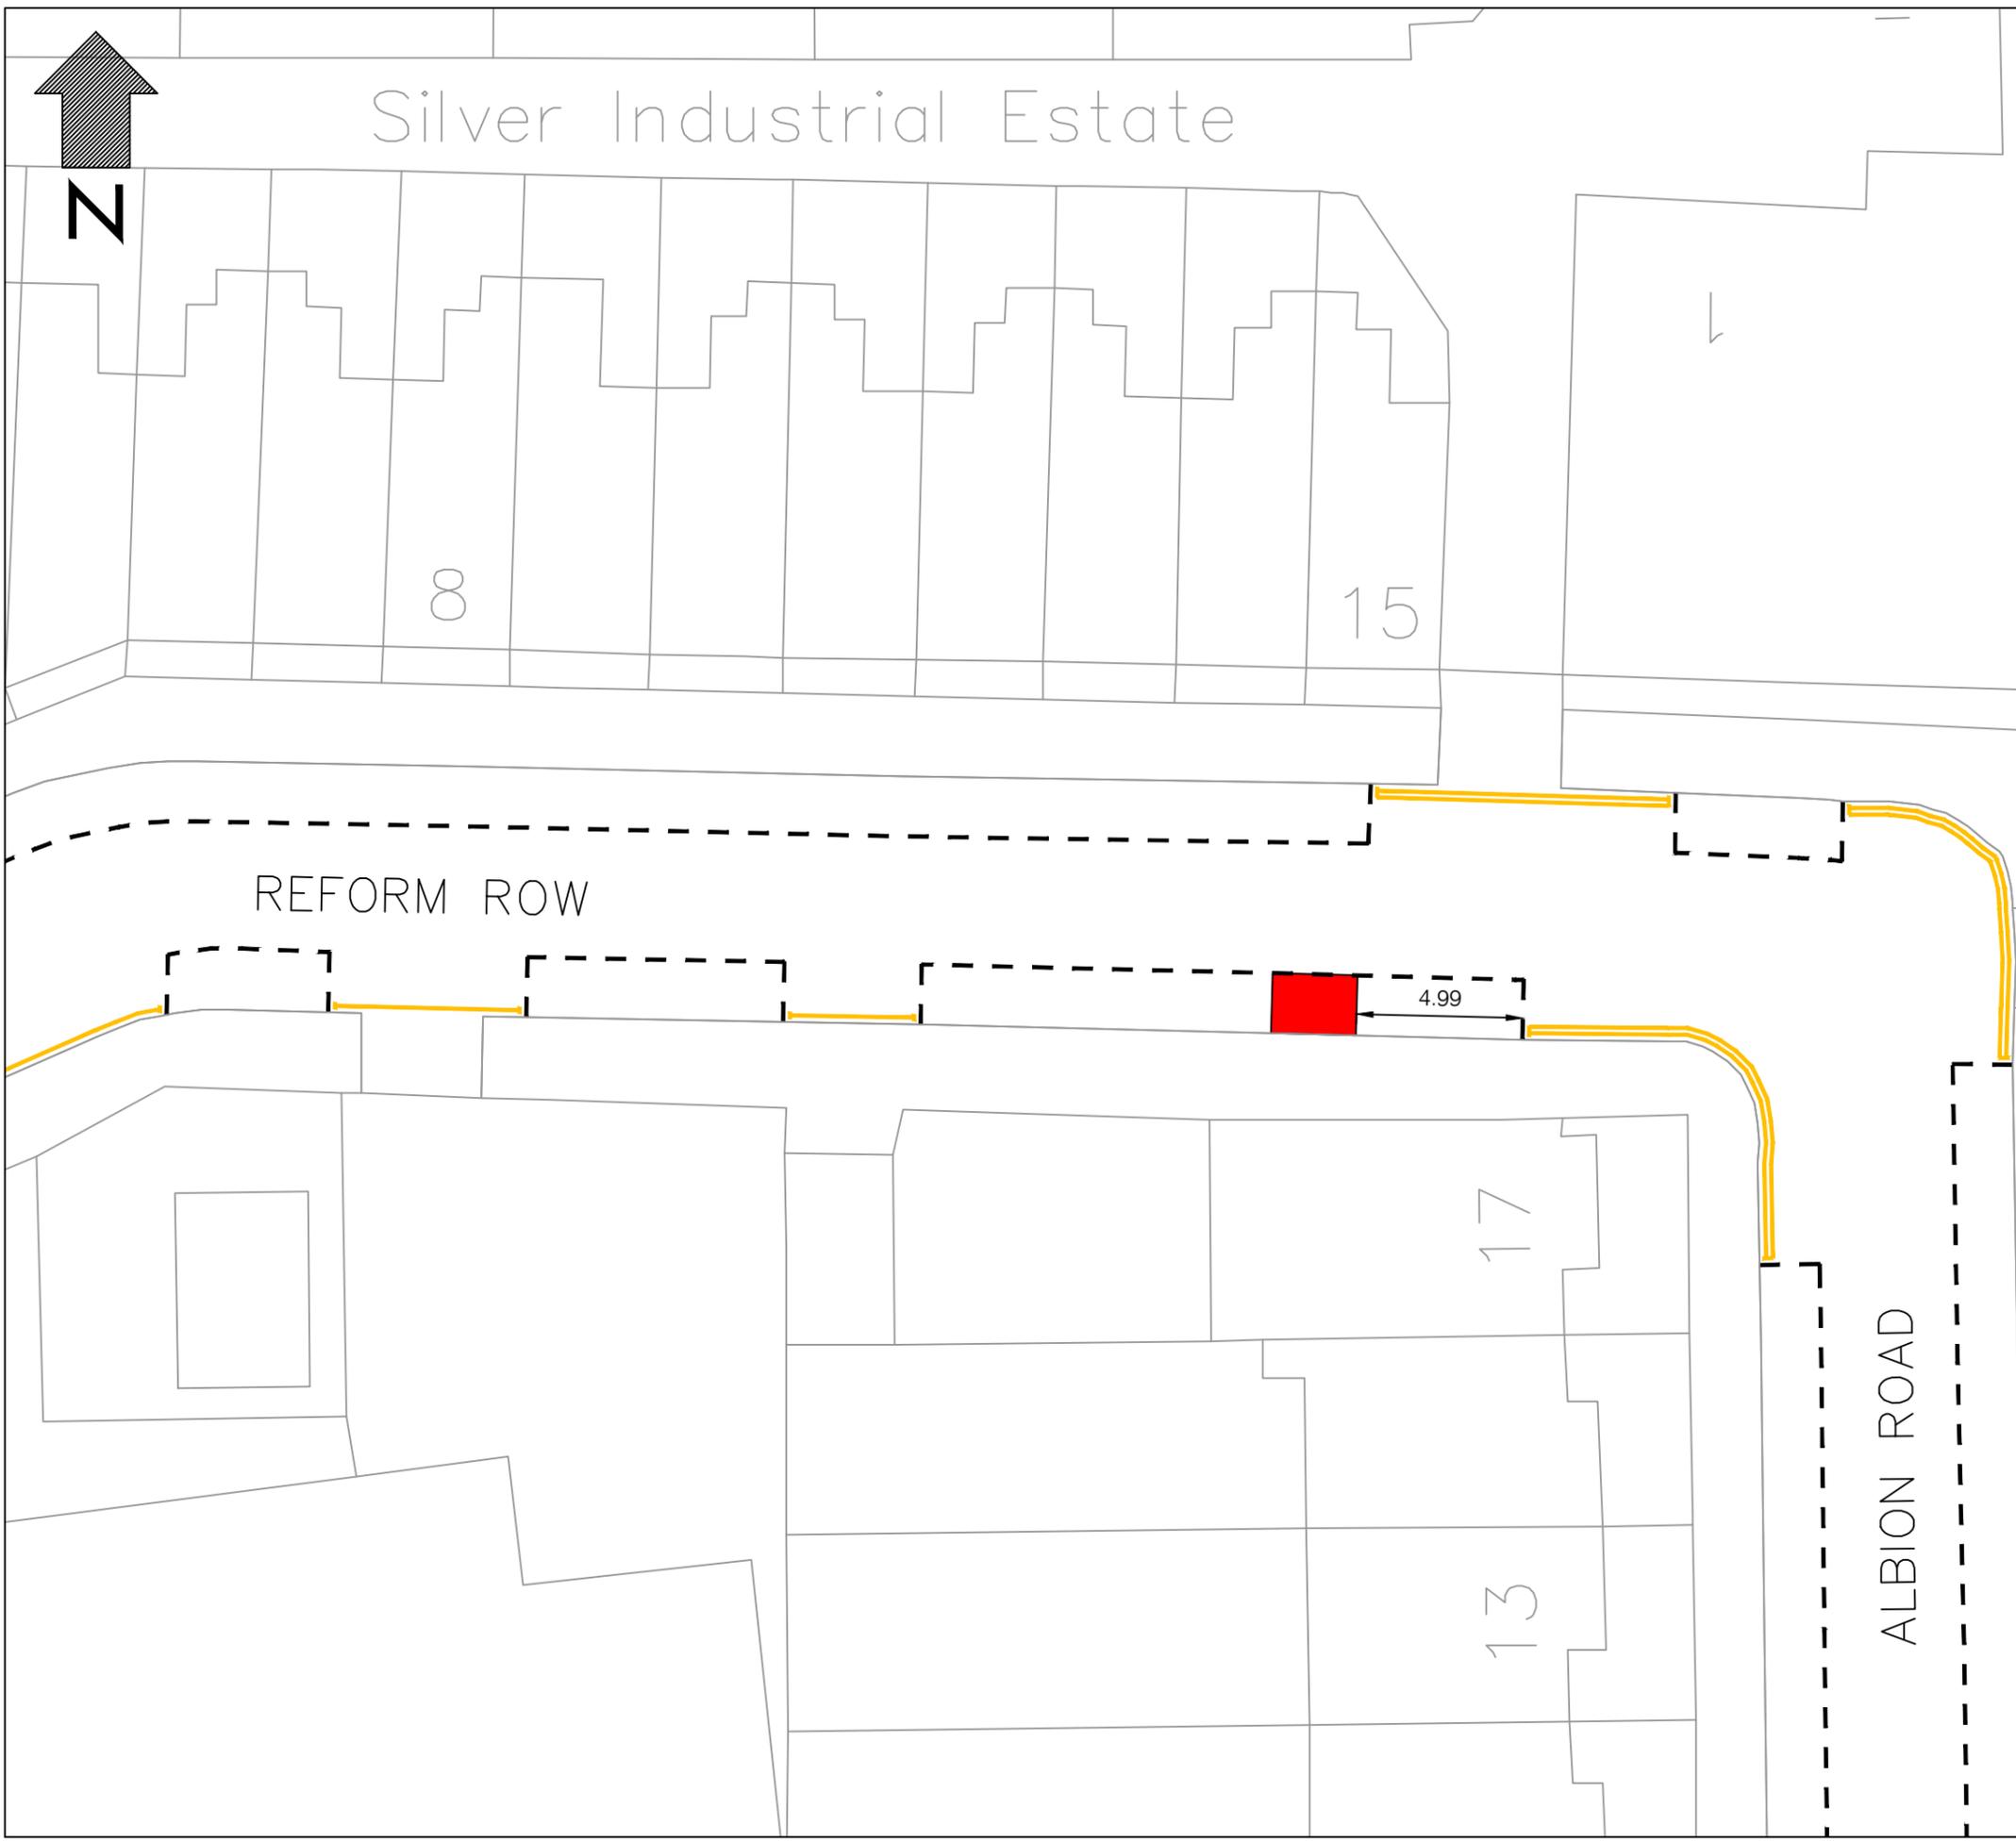

| * Rev | Description | Checked | Date |
|-------|-------------|---------|------|
| | | | |
| | | | |

Project: Bikehangar Proposed Location

Title: Reform Row N17 Bikehangar Location

Path:

| | | |
|--------------|--------------------------------|----------|
| Designed: | Drawn: | Checked: |
| Scale: 1:200 | Date Drawing Created: Nov 2019 | |

| | |
|----------|------|
| Drg. No: | Rev: |
|----------|------|

5th Floor, Alexandra House, 10 Station Road, Wood Green, London N22 7TR
Tel: 020 8489 0000 Fax: 020 8489 1251
Director Place and Sustainability: Lyn Garner

