


This product includes mapping data licensed from Ordnance Survey with the permission of HMSO ©Crown Copyright LBH 2011. All rights reserved. License number 100019199.

NOTES:



Proposed bikehangar Location:

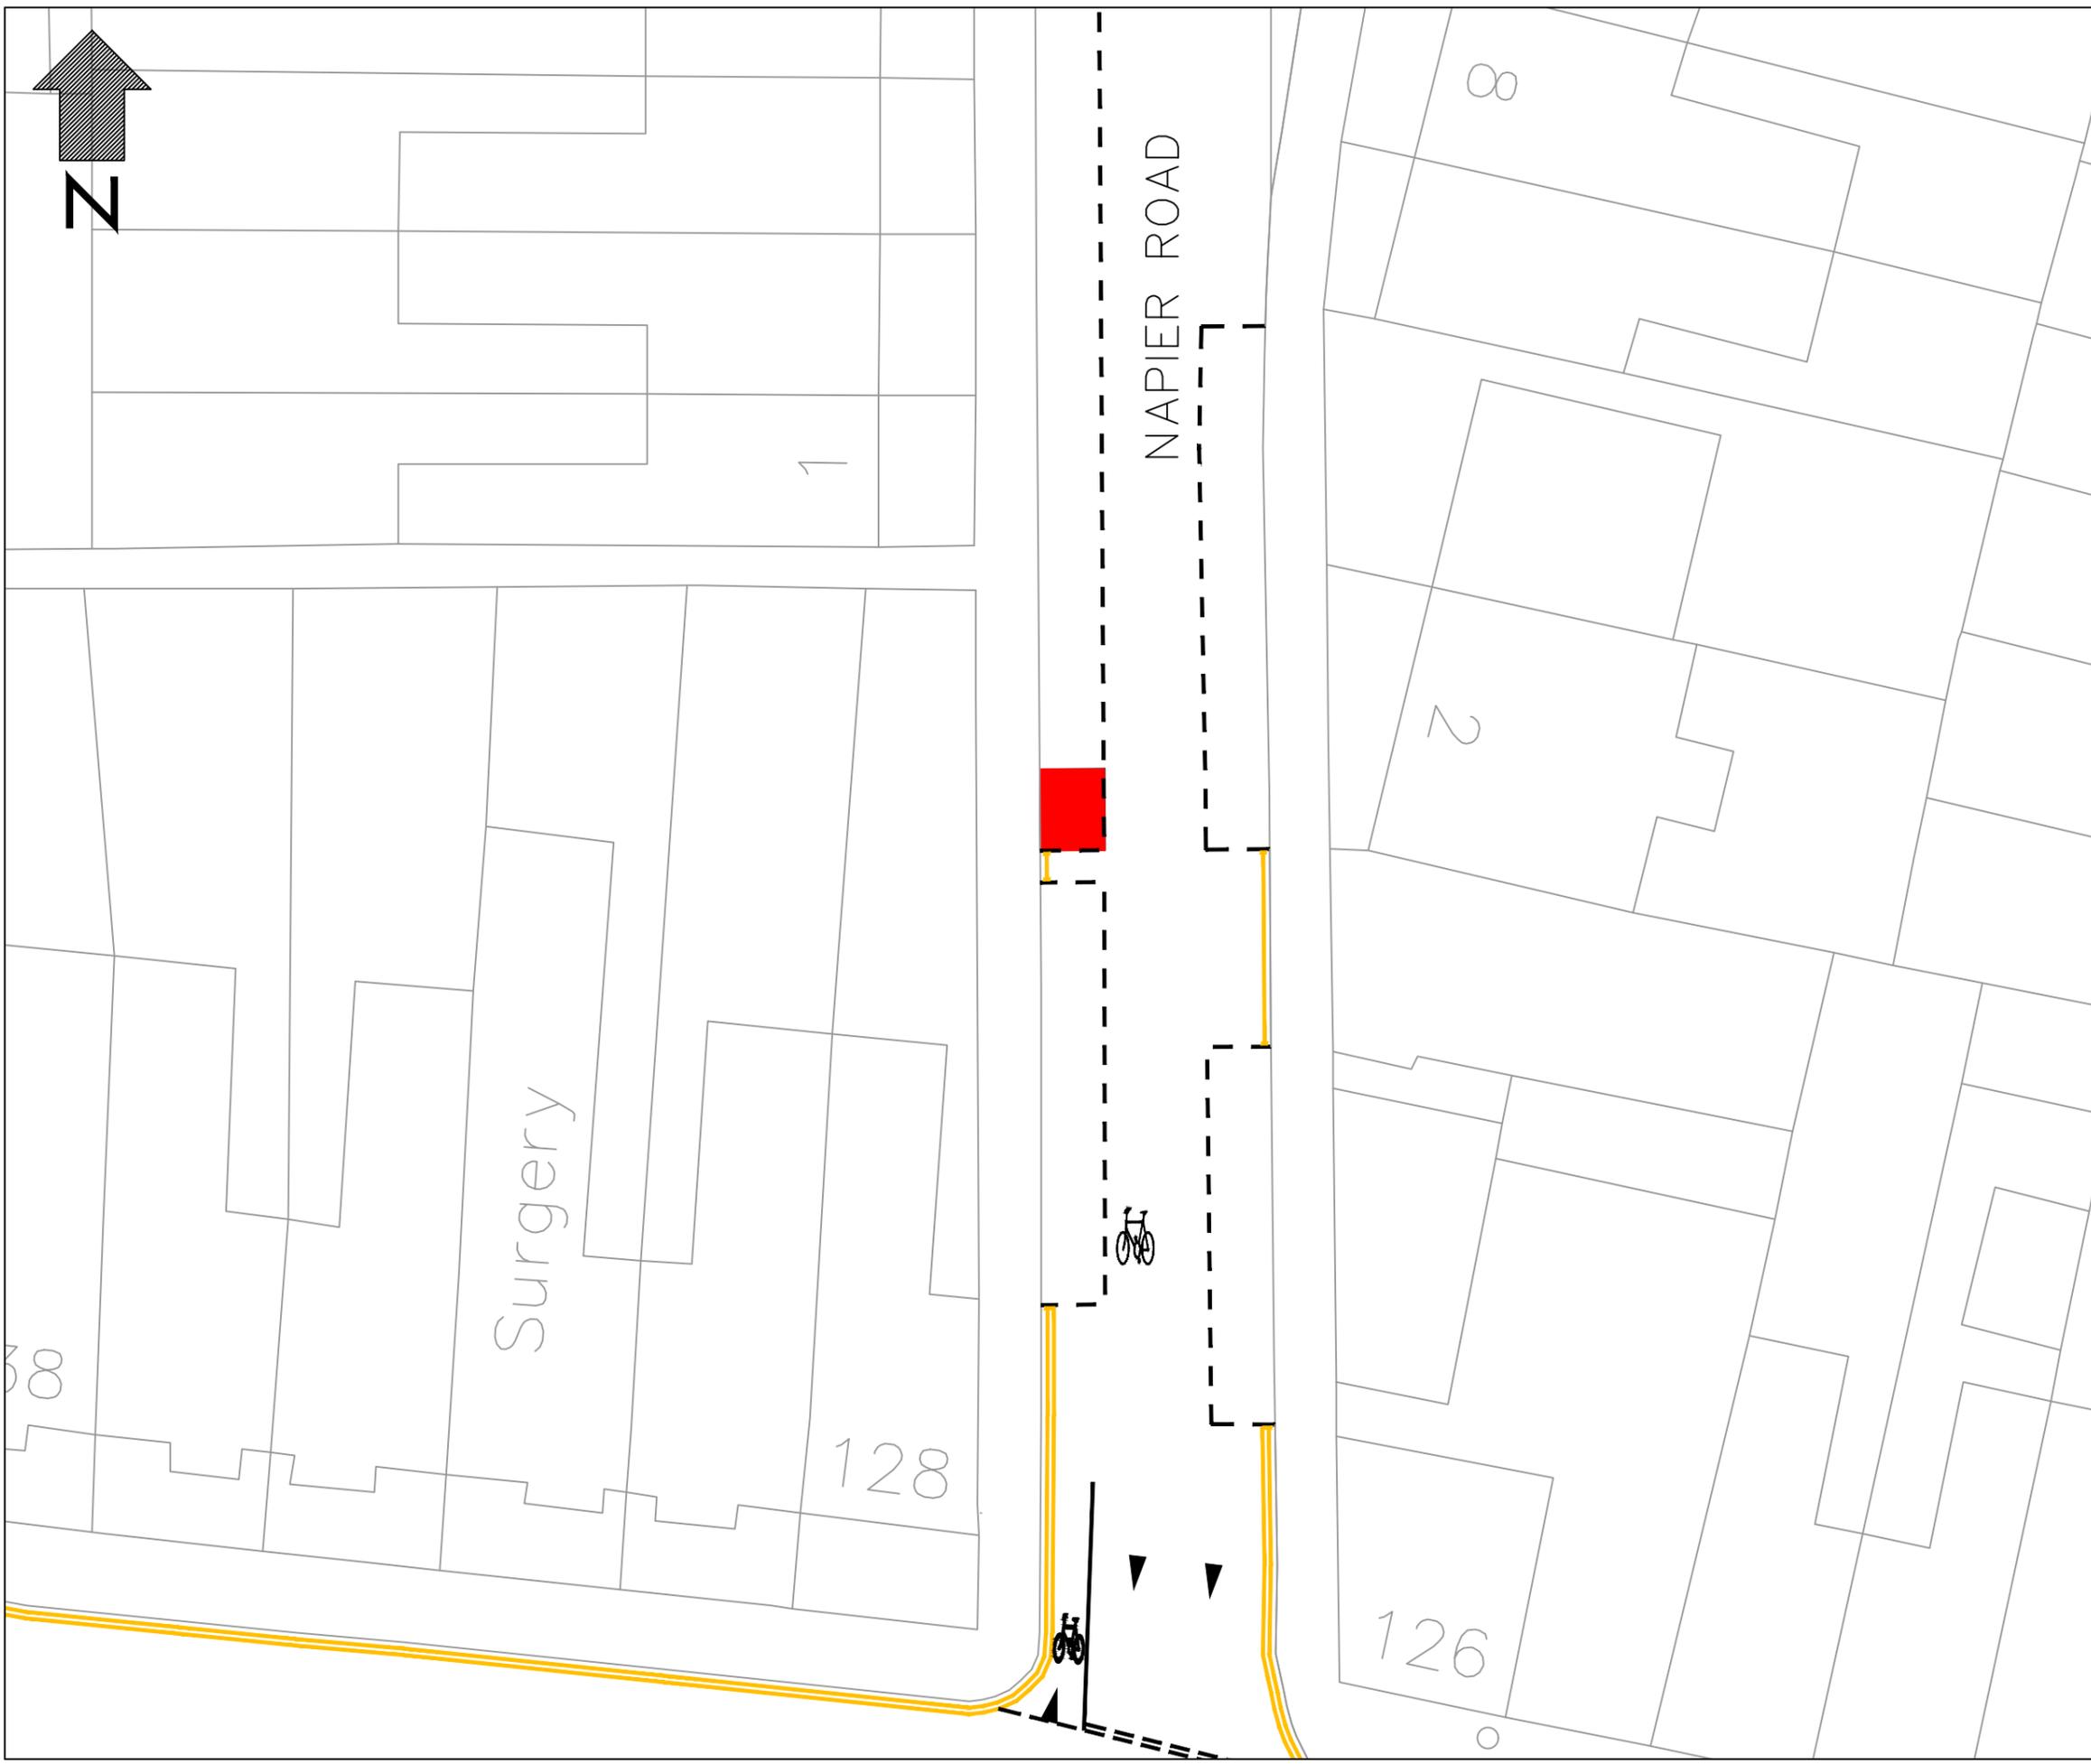

Rev	Description	Checked	Date

Project: Bikehangar Proposed Location

Title: Napier Rd N17 Bikehangar Location

Path:

Designed:	Drawn:	Checked:
-----------	--------	----------

Scale: 1:200	Date Drawing Created: Nov 2019
--------------	--------------------------------

Drg. No:	Rev:
----------	------

5th Floor, Alexandra House, 10 Station Road, Wood Green, London N22 7TR  
Tel: 020 8489 0000 Fax: 020 8489 1251  
Director Place and Sustainability: Lyn Garner

