
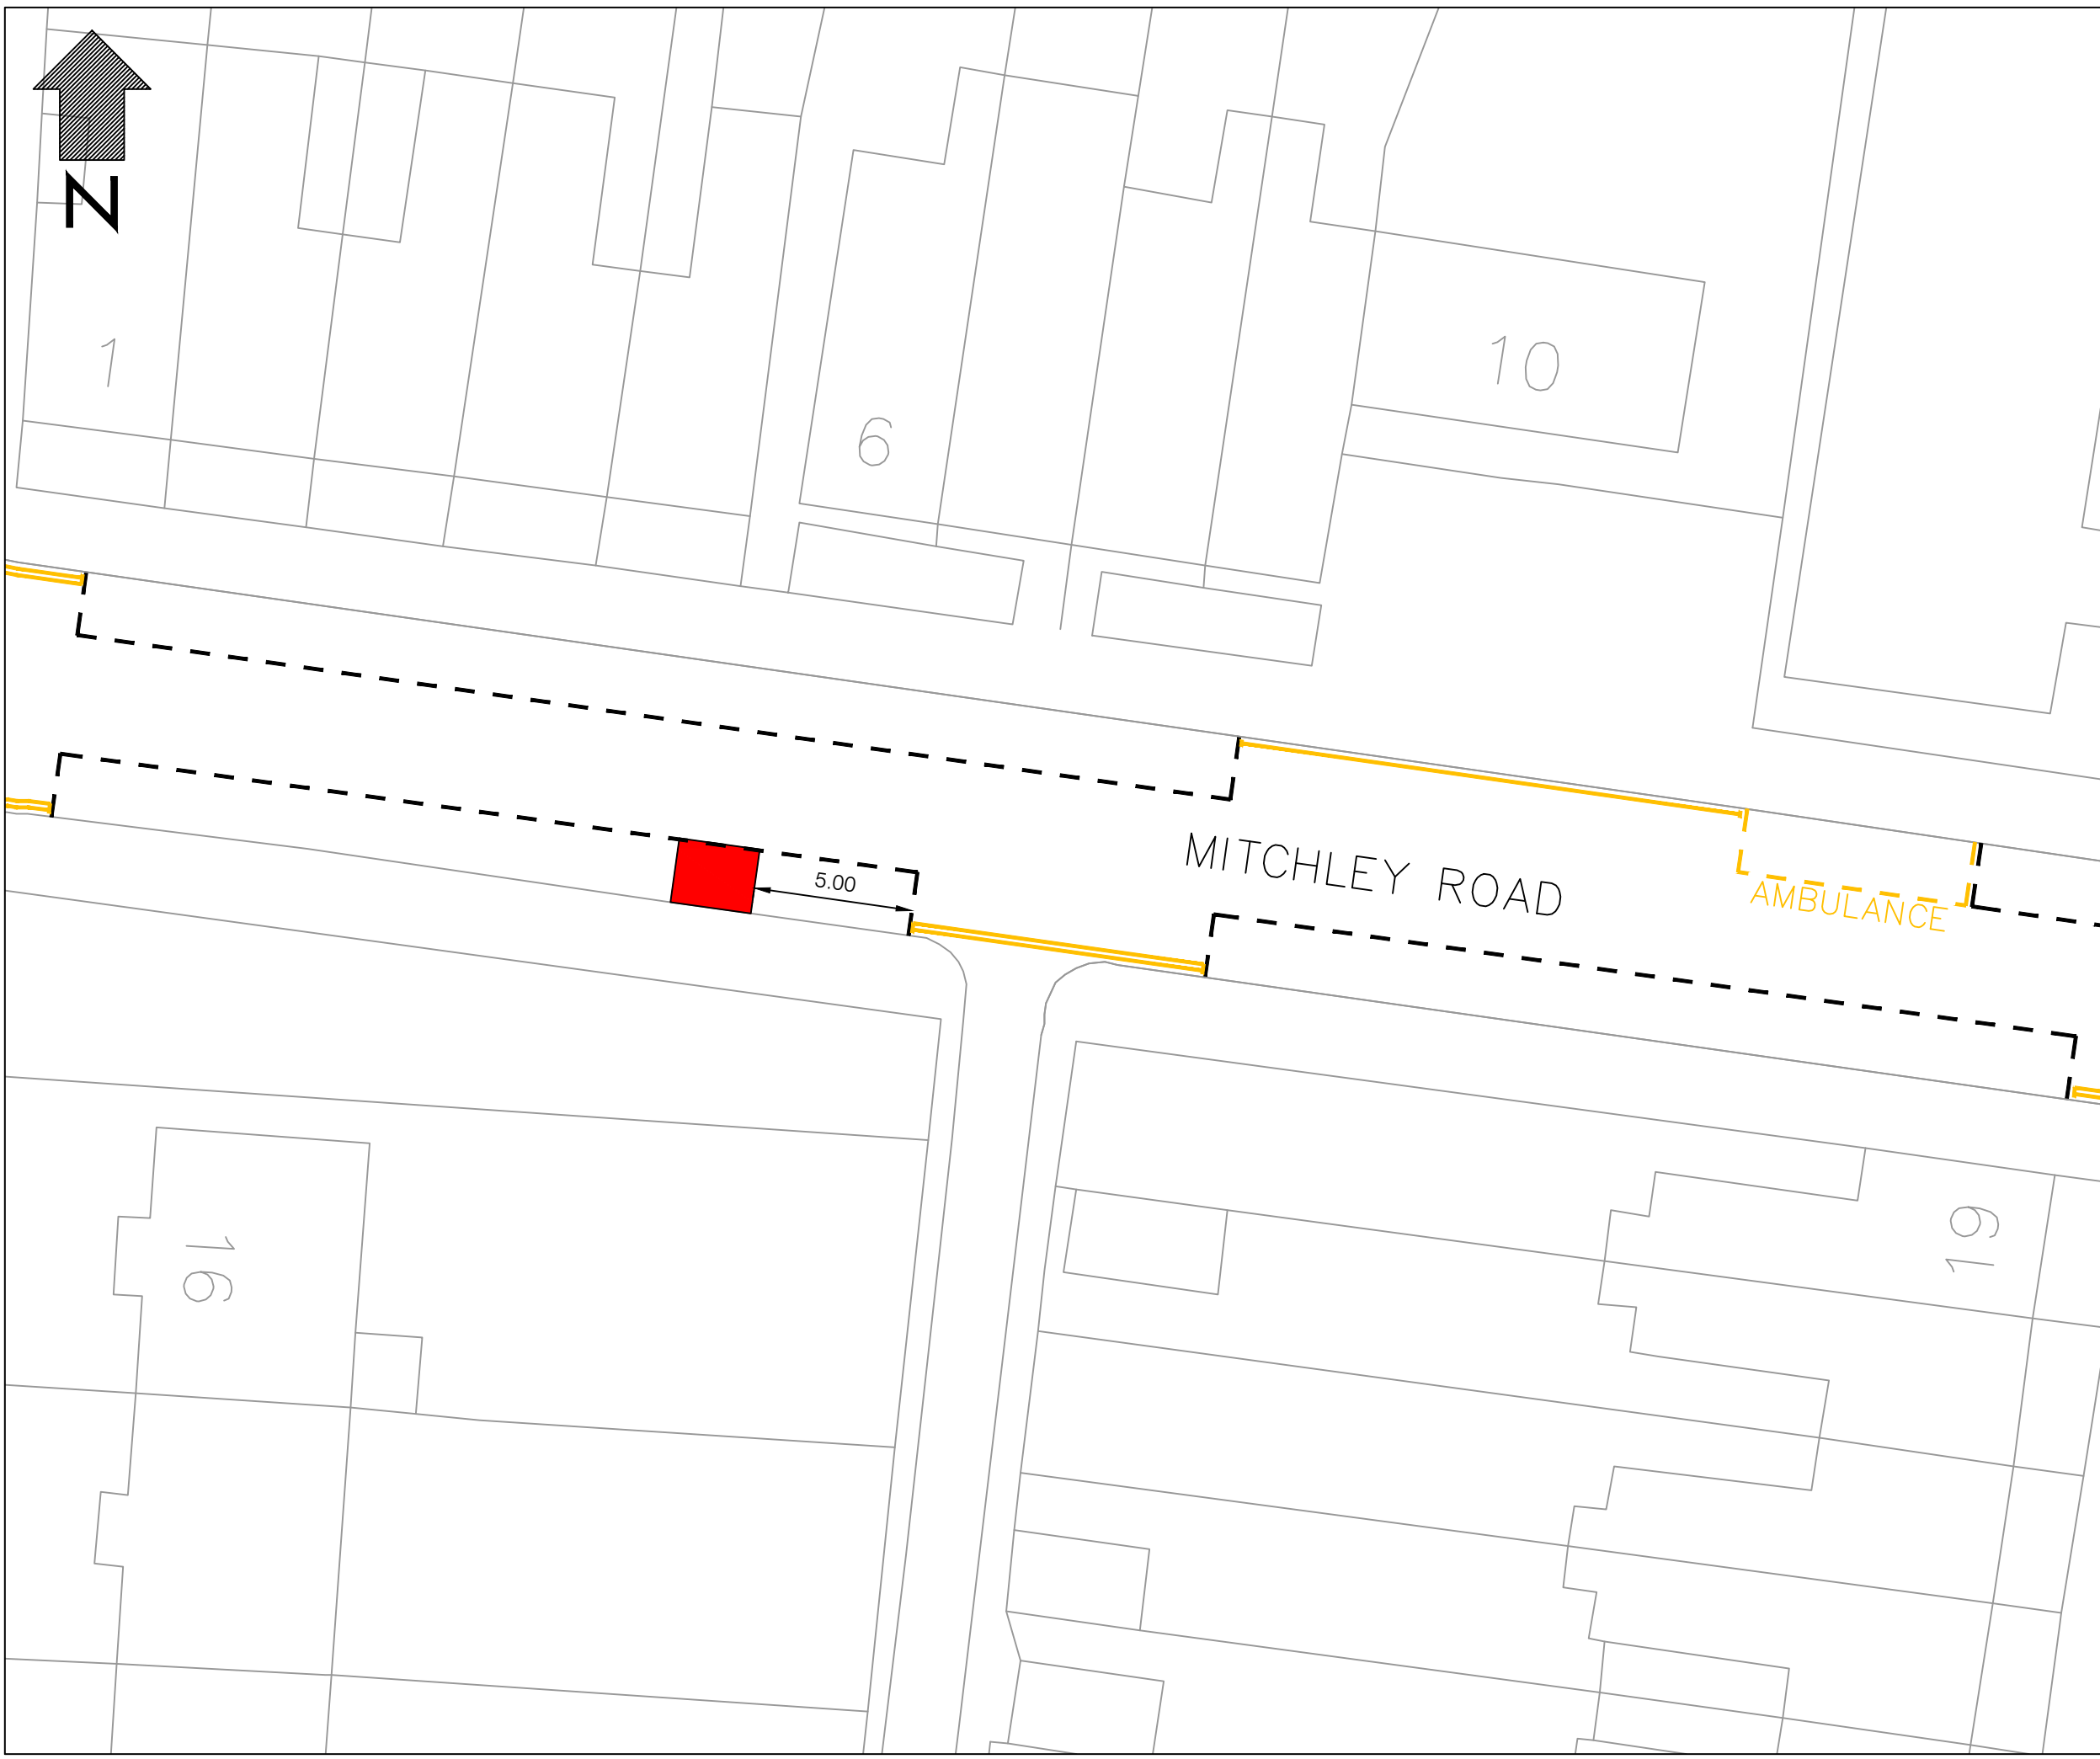


This product includes mapping data licensed from Ordnance Survey with the permission of HMSO ©Crown Copyright LBH 2011. All rights reserved.  
License number 100019199.

NOTES:

 Proposed bikehangar Location:



Rev			
Description		Checked	Date

Project: Bikehangar Proposed Location

Title: Mitchley Road N17 Bikehanger Location

Path:

Designed: Drawn: Checked:

Scale: 1:200 Date Drawing Created: Nov 2019

Drg. No: Rev: