

**LONDON BOROUGH OF HARINGEY  
TRAFFIC MANAGEMENT ORDER  
2022 No.153**

---

**The Haringey (Free Parking Places, Loading Places and Waiting, Loading and Stopping Restrictions) (Amendment No.62) Experimental Order 2022**

Made: 14<sup>th</sup> October 2022

Coming into force: 31<sup>st</sup> October 2022

---

The London Borough of Haringey, after consulting the Commissioner of Police of the Metropolis, in exercise of the powers conferred by sections 9, 10 and 124 of and Part IV of Schedule 9 to the Road Traffic Regulation Act 1984(a) as amended by the Local Government Act 1985 and the Traffic Management Act 2014 and of all other powers thereunto enabling, hereby make the following Order:

**Citation and commencement**

1. This Order may be cited as the Haringey (Free Parking Places, Loading Places and Waiting, Loading and Stopping Restrictions) (Amendment No.62) Experimental Order 2022 and shall come into force on 31<sup>st</sup> October 2022.
2. This Order shall have an effect for a period of not exceeding 18 months from the date specified in Article 1 hereof or until it is made permanent.

**Interpretation**

3. (1) In this Order:  
    "the Order of 2021" means The Haringey (Free Parking Places, Loading Places and Waiting, Loading and Stopping Restrictions) Order 2021(b).  
    "map based schedule" means the map attached to and to be read in conjunction with this Order, which depicts the parking places and loading places designated by this Order, and the waiting, loading, and stopping restrictions imposed by this Order, and, in conjunction with the map schedule legend, identifies the type of each particular parking place, loading place, waiting restriction, loading restriction or stopping restriction and, if appropriate, certain of its governing provisions:  
        Provided that the Council does not accept responsibility for any inaccuracies contained in the Ordnance Survey data relied upon to create the map based schedule and where a parking place, loading place or waiting, loading or stopping restriction is depicted on the map based schedule, that parking place, loading place or waiting, loading or stopping restriction will continue to apply irrespective of any subsequent changes that have been made to the underlying Ordnance Survey data.  
    "map schedule legend" means the map schedule legend attached to this Order which, when used in conjunction with the map based schedule, identifies the specific type of parking places and loading places designated by this Order, and the waiting, loading and stopping restrictions imposed by this Order and, where appropriate, certain of their governing provisions;  
    "parking place" means an area on a highway designated as a parking place by this Order, being either an ambulance parking place, or a bus parking place, or a diplomatic vehicles parking place, or a disabled persons parking place, or an electric vehicle charging point parking place, or a free short stay parking place, or a free unlimited stay parking place, or a pedal cycle parking place, or a police vehicles parking place, or a solo motor cycle parking place, and in each case being identified as such on the map based schedule, by reference to the map based schedule legend.
- (2) Any reference in this Order to any enactment shall be construed as a reference to that enactment as amended, applied, consolidated, re-enacted by or as having effect by virtue of any subsequent enactment.

- (3) Unless the context otherwise requires, any expression used in this Order which is also used in the Order of 2021 shall have the same meaning as in that Order.

#### **Amendment to the Order of 2021**

4. Without prejudice to the validity of anything done or to any liability incurred in respect of any act or omission before the coming into operation of this Order, the Order of 2021 is hereby varied as identified in the map based schedule.

#### **Designation of parking places and loading places**

5. (1) Each area on a highway identified in the map based schedule by way of the map schedule legend as a parking place or loading place, as an area marked out and signed for the use therein of specified classes of vehicles following the conditions specified in Article 5 of the Order 2021 in relation to that parking place or loading place, is a designated parking place or loading place, as the case may be.
- (2) Unless otherwise so identified, a parking place or loading place shall be bounded on one side of its length by the edge of the carriageway and be an area marked out to a road marking and depicted by a regulatory sign, either in accordance with the Traffic Signs Regulations and General Directions 2016 or, if applicable, by virtue of any special authorisation given by the Department for Transport.
- (3) The provisions of the Order of 2021 (other than Articles 4 and 15) shall apply to each area designated as a parking place or loading place by this Order as if in those provisions any reference to a parking place or loading place included a reference to each area designated as a parking place or loading place by this Order and as if any reference to the map based schedule to the Order of 2021 included a reference to the map based schedule to this Order.

#### **Waiting and loading restrictions applicable to restricted streets**

6. (1) No person shall cause or permit any vehicle to wait during the prescribed hours in any restricted street except, subject to the provisions of the next paragraph, for so long as may be necessary for the purpose of delivering or collecting goods or loading or unloading the vehicle at premises adjacent to the street as identified in the map based schedule.
- (2) No person shall cause or permit any vehicle to wait for the purpose of delivering or collecting goods or loading or unloading the vehicle:
- (a) in any restricted street or part of street during the restricted hours; or
- (b) without prejudice to the provisions of the last foregoing sub-paragraph for a period of more than forty minutes in the same place during the prescribed hours in so far as the same fall between the hours of 11 a.m. and 6.30 p.m. in any restricted street.
- (2) The provisions of the Order of 2021 (other than Articles 16) shall apply to the waiting and loading restrictions introduced by this Order as if in those provisions any reference to the waiting and loading restrictions included a reference to the waiting and loading restrictions by this Order and as if any reference to the map based schedule to the Order of 2021 included a reference to the map based schedule to this Order.

#### **Stopping Restrictions**

7. (1) Subject to Article 31 to the Order of 2021 no person shall cause or permit any vehicle:
- (a) to stop or remain at rest on an entrance marking during the no stopping hours identified in the map based schedule.
- (b) other than a taxi to stop or remain at rest on a taxi stopping area during the no stopping hours identified in the map based schedule.
- (c) other than an ambulance to stop or remain at rest on an ambulance stopping area during the no stopping hours identified in the map based schedule.
- (d) other than an police vehicle to stop or remain at rest on a police vehicles stopping area during the no stopping hours identified in the map based schedule.
- (e) to stop or remain at rest on the carriageway identified in the map based schedule.


### **Placing of traffic signs, etc.**

8. The Council shall:
- (1) place and maintain traffic signs indicating the limits of each parking place, each loading place and any waiting, loading and stopping restrictions as identified in the map based schedule;
  - (2) place and maintain in or in the vicinity of each parking place and each loading place, traffic signs indicating that such parking place or loading place as the case may be may be used during the permitted hours for the leaving only of the vehicles specified in Article 5 to the Order of 2021;
  - (3) install a charging post in such position as they think fit in or in the vicinity of each electric vehicle charging point parking place as identified in the map based schedule; and
  - (4) carry out such other work as is reasonably required for the purposes of the satisfactory operation of a parking place, loading place or any waiting, loading and stopping restrictions as identified in the map based schedule, as the case may be.

### **Modification or Suspension**

9. In pursuance of section 10(2) of the Road Traffic Regulation Act 1984, the Head of Highways and Parking or some other person authorised in that behalf by him or her, may, if it appears to him or her or that other person essential in the interests of the expeditious, convenient and safe movement of traffic, or of the provision of suitable and adequate on-street parking facilities, or for preserving or improving the amenities of the area through which any road affected by this Order runs, modify or suspend the operation of this Order or any provision of it, save that no modification shall make an addition.

Dated 14<sup>th</sup> October 2022

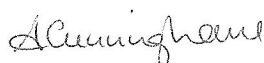

Ann Cunningham  
Head of Highways and Parking

---

### **EXPLANATORY NOTE**


**(This is not part of the Order but used to help explain its purpose)**

#### **The Haringey (Free Parking Places, Loading Places and Waiting, Loading and Stopping Restrictions) (Amendment No.62) Experimental Order 2022**

The general effect of the Order, in conjunction with the Haringey (Charged-For Parking Places) (Amendment No. 55) Experimental Order 2022, is to introduce:

- i) red route no stopping at any time restrictions except in signed bays on the following roads:
  - a) Brantwood Road N17 – Both sides: from its junction with Willoughby Road to its junction with Tariff Road.
  - b) West Road N17 – Both sides; from its junction with Brantwood Road to the shared property boundary of No.16/18 Willoughby Park Road N17.
- ii) Shared use permit parking bays on event days Mon-Fri 5pm-8.30pm, Sat & Sun and Public Holidays Noon-8pm/free parking on non-event days on the north side of Brantwood Road N17:
  - a) Adjacent to Bestway Wholesale warehouse (31.6 metres in length).
  - b) Adjacent to Cyprofood warehouse (47.5 metres in length).
  - c) Opposite its junction with West Road N17 (50.4 metres in length).
- iii) Shared use disabled badge holders bay/loading bay max stay 1hr on the following roads:
  - a) Brantwood Road N17 – north side outside Loon Fung (21 metres in length)
  - b) West Road N17 – east side outside Redcorn Ltd warehouse (18.8 metres in length)
  - c) West Road N17 – west side opposite unit 7E (15.6 metres in length)
  - d) West Road N17 – east side outside Ozlem fast food distribution supplies warehouse (19 metres in length)

- iv) Shared use bus parking place on event days Mon-Fri 5pm-8.30pm, Sat & Sun and Public Holidays Noon-8pm/free parking on non-event days on the following roads:
  - a) Brantwood Road N17 – south side outside JK London warehouse (26.5 metres in length).
  - b) Brantwood Road N17 – south side adjacent to Redcorn Ltd warehouse (33 metres in length).
  - c) Brantwood Road N17 – south side outside warehouse at No.104/106 Brantwood Road N17 (99.7 metres in length).
  - d) Brantwood Road N17 – south side outside warehouse at No.102 Brantwood Road N17 (37.3 metres in length).
  - e) Brantwood Road N17 – south side outside warehouse at No.100 Brantwood Road N17 (53.4 metres in length).
  - f) West Road N17 – east side opposite warehouse at No.39 West Road N17 (25.2 metres in length).
  - g) West Road N17 – west side adjacent to Unit 1 to 5, Compass West Estate, West Road N17 (52.3 metres in length).
  - h) West Road N17 – west side opposite Morpeth Walk (13.1 metres in length).
- v) Shared use bus parking place on event days Mon-Fri 5pm-8.30pm, Sat & Sun and Public Holidays Noon-8pm/loading bay 7am-6.30pm on non-event/free parking 6.30pm-7am on non-event days on West Road N17 west side outside warehouse at No.37 West Road N17 (29 metres in length).

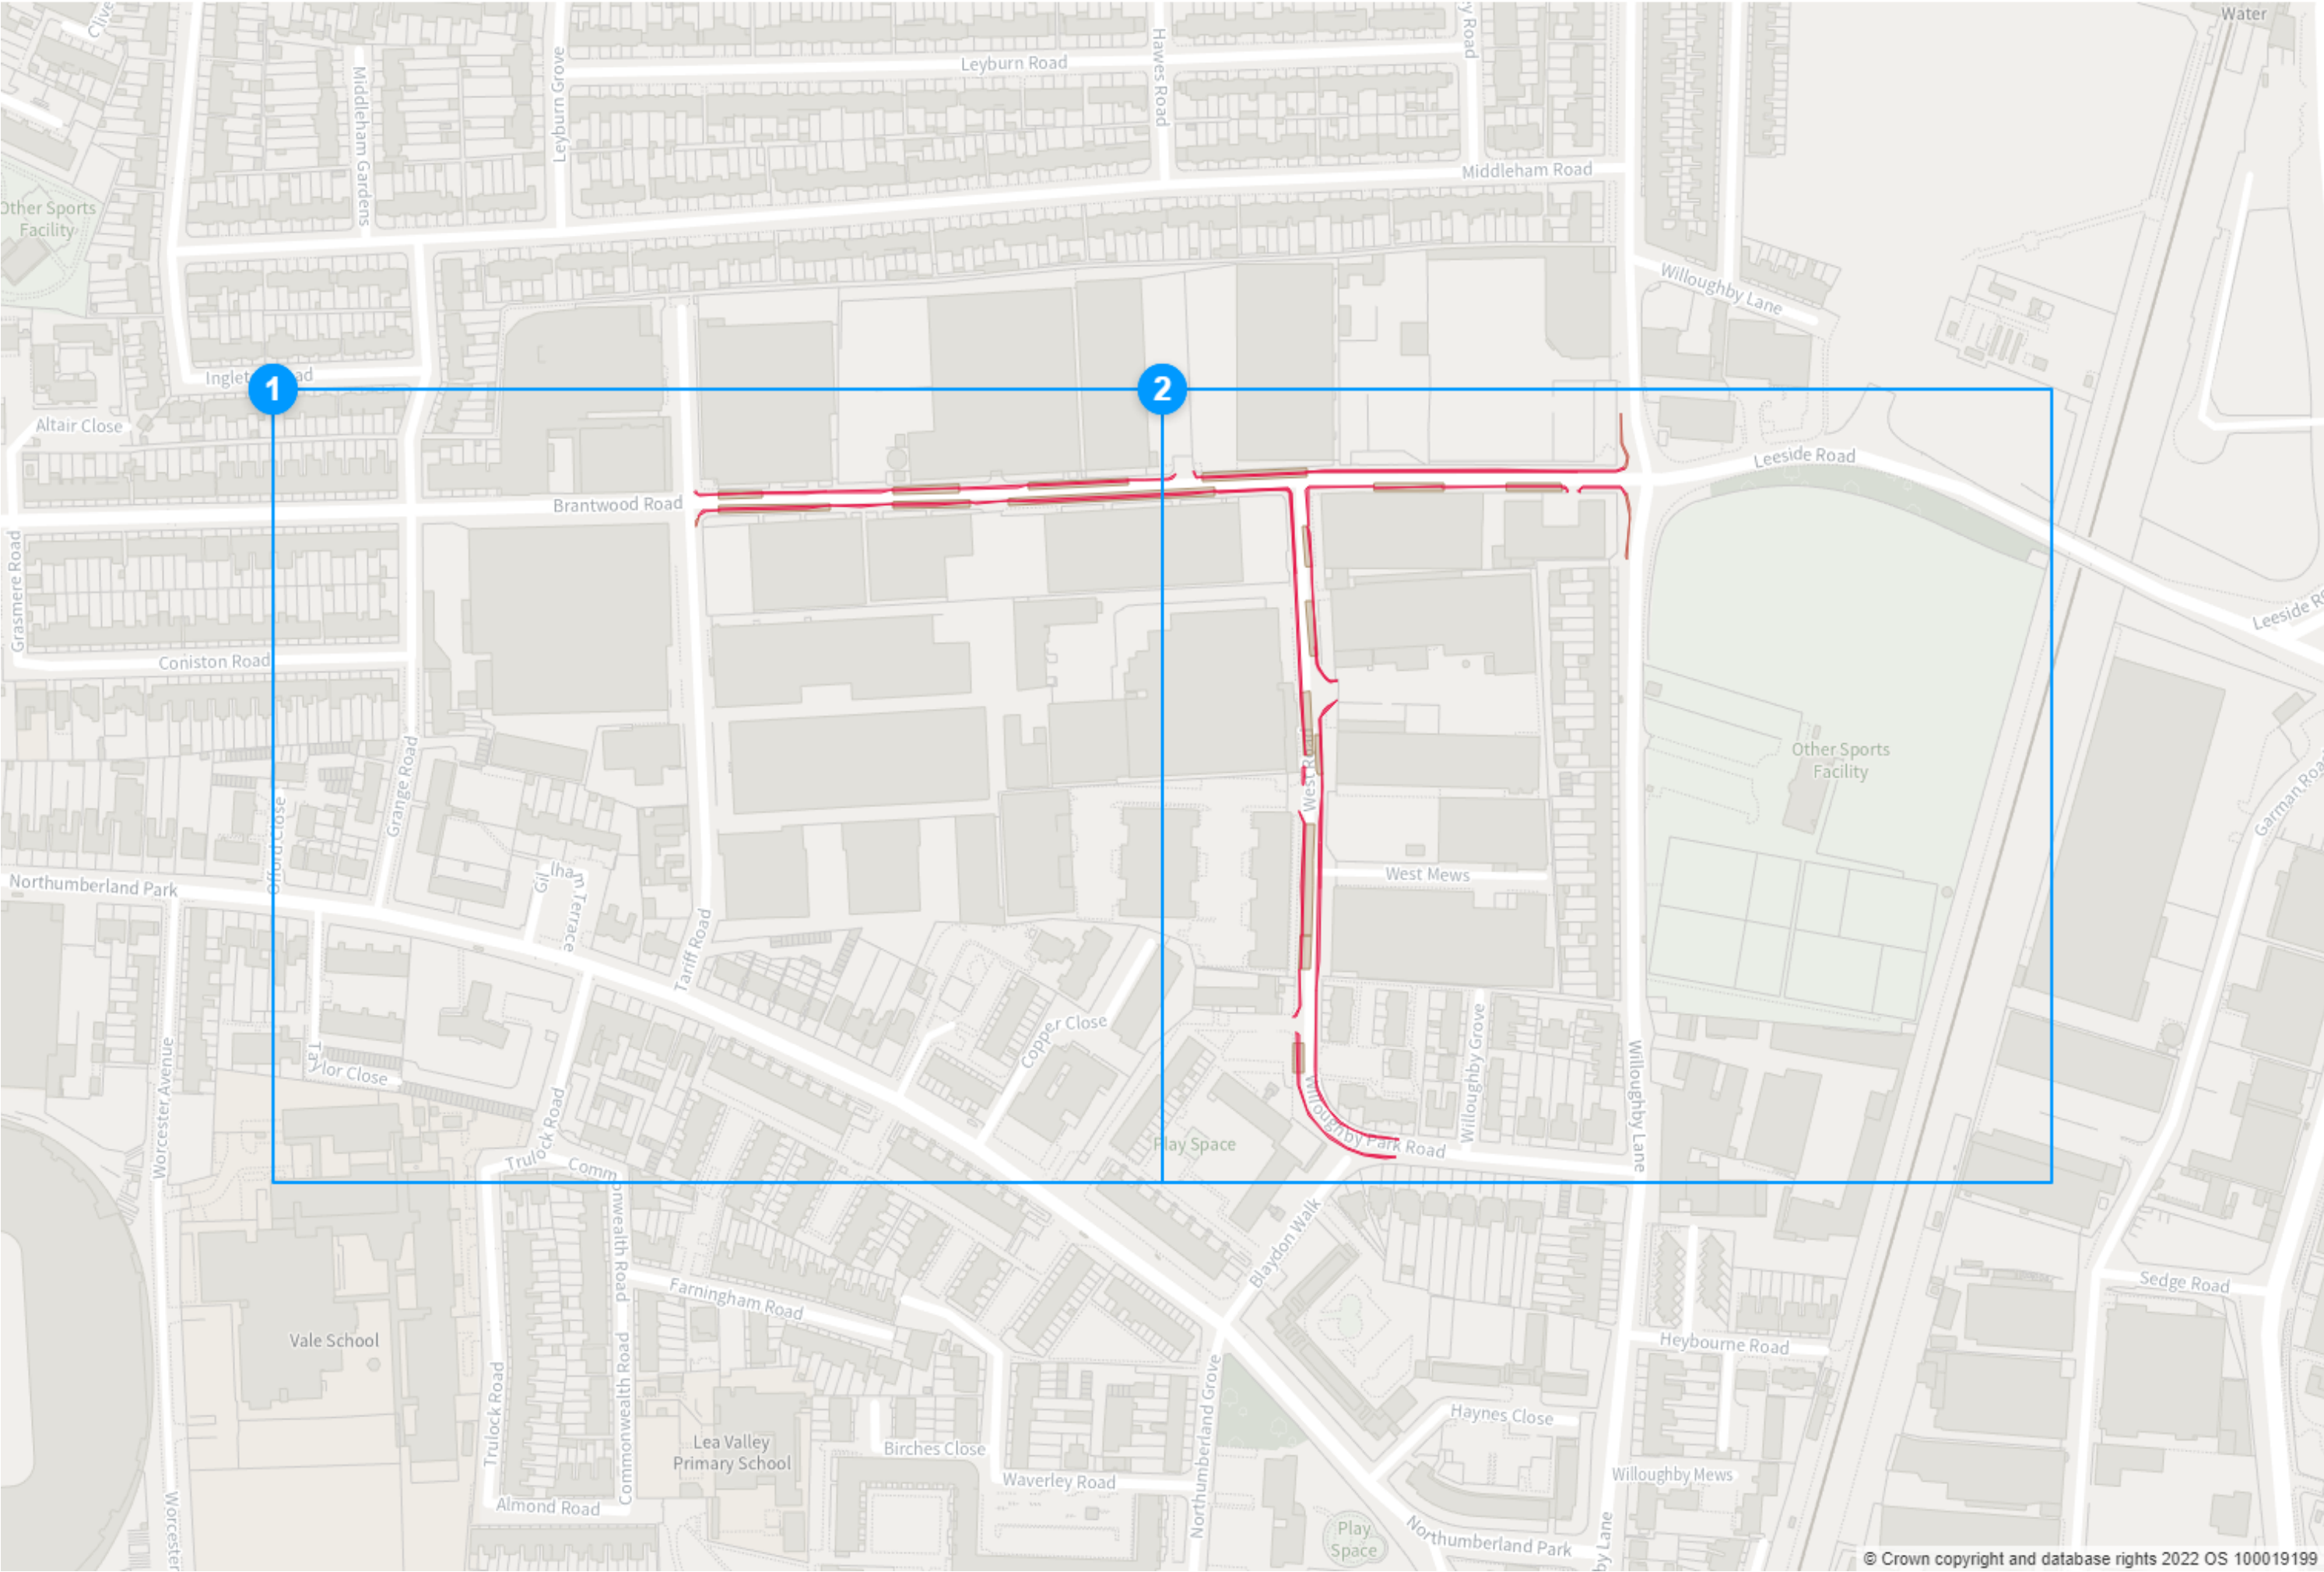



## 2022-T22 - Brantwood Road Experimental Red Route - GH

Map 1a of 2

### Added

  No stopping at any time

A All Year All Week 00:00-00:00

### Modified

  No stopping at any time

B All Year All Week 00:00-00:00

  No stopping at any time

C All Year All Week 00:00-00:00

  Shared use

D No waiting at any time

All Year All Week 00:00-00:00

D No loading at any time

All Year All Week 00:00-00:00

  Shared use

E Disabled persons' badge holders parking place

All Year All Week 00:00-00:00 ⌚ 2h

E Goods vehicles loading place

All Year All Week 00:00-00:00 ⌚ 1h


0 20 40 60m

Scale: 1:1250

North-West: 191719.097, 534162.922  
South-East: 191352.68, 534605.69

© Crown copyright and database rights 2022 Ordnance Survey.

You are not permitted to copy, sub-license, distribute or sell any of this data to third parties in any form. Licence number 100056846

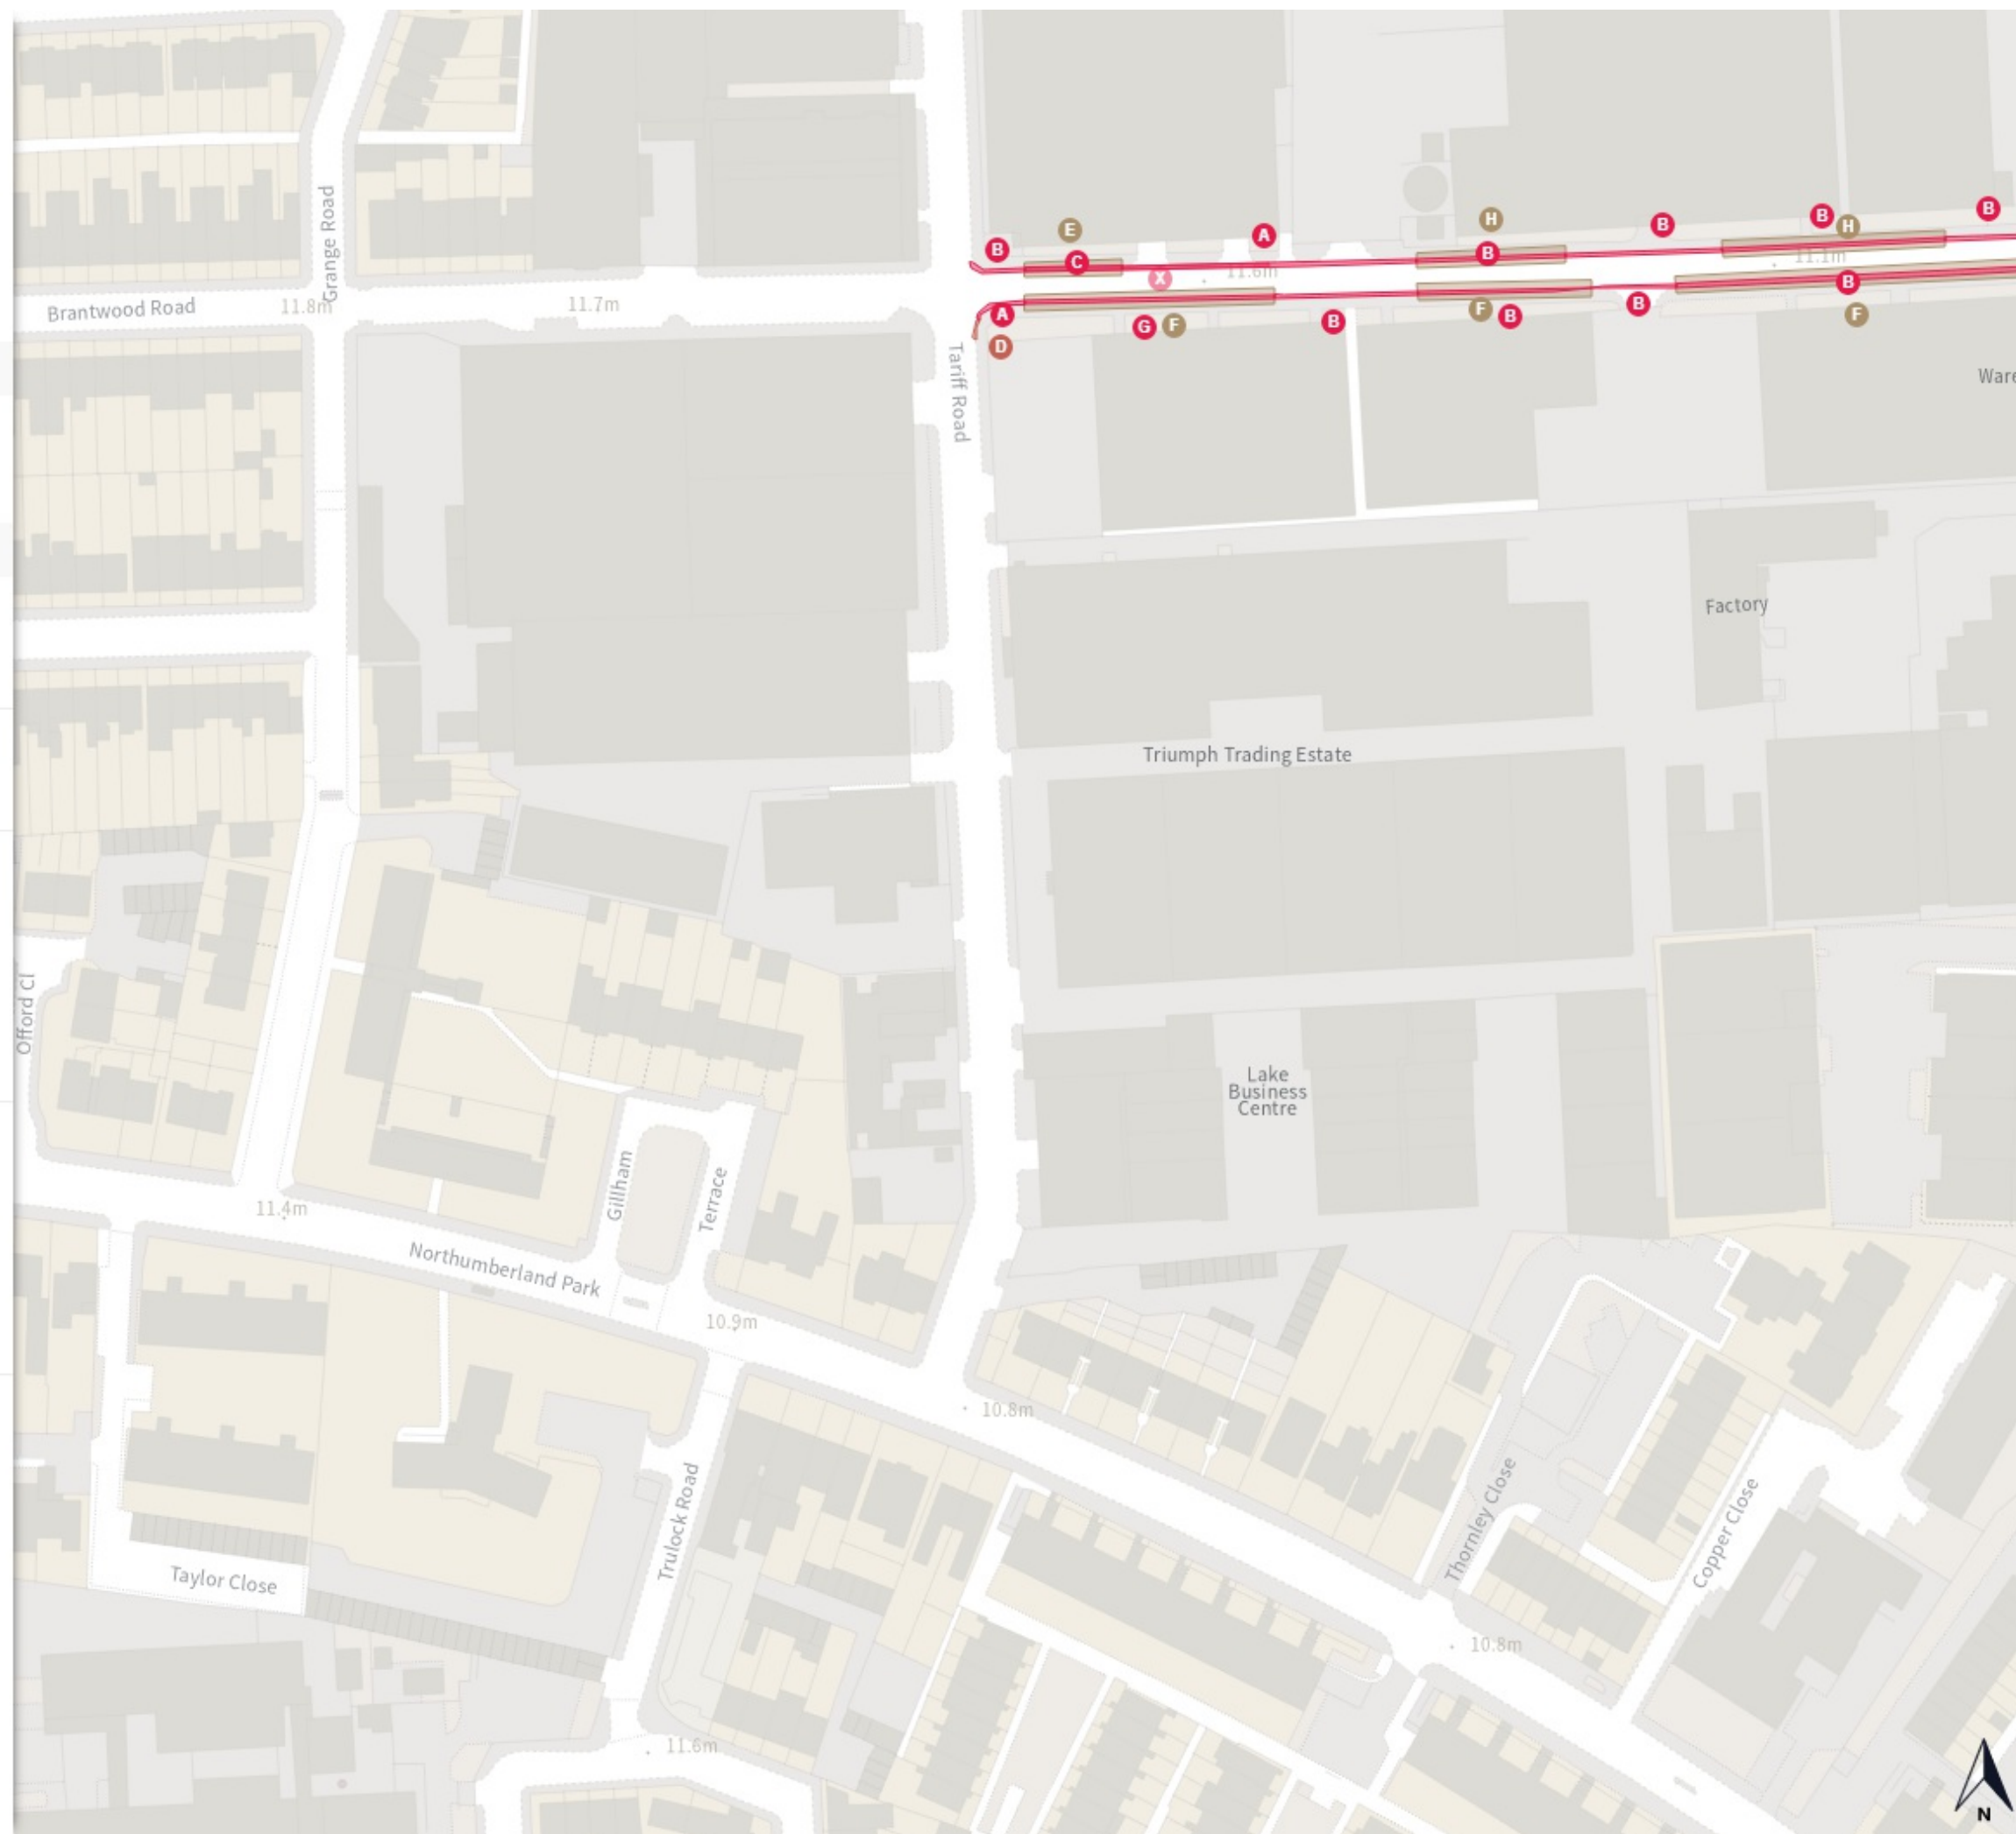



## 2022-T22 - Brantwood Road Experimental Red Route - GH

Map 1b of 2

### Modified

#### Shared use

#### F Free parking place

All Year	All Week	00:00-00:00
All Year	Mon-Fri	20:30-17:00
All Year	Sat-Sun	20:00-12:00

E  
E

#### F Bus parking place

All Year	Mon-Fri	17:00-20:30
All Year	Sat-Sun	12:00-20:00

E  
E

#### No stopping at any time

G	All Year	All Week	00:00-00:00
---	----------	----------	-------------

#### Shared use

#### H Free parking place

All Year	All Week	00:00-00:00
All Year	Mon-Fri	20:30-17:00
All Year	Sat-Sun	20:00-12:00

E  
E

#### H Permit holders parking place (Tottenham Event Day CPZ (TED))

All Year	Mon-Fri	17:00-20:30
All Year	Sat-Sun	12:00-20:00

E  
E

### Removed

#### X No stopping at any time


0 20 40 60m

Scale: 1:1250

North-West: 191719.097, 534162.922  
South-East: 191352.68, 534605.69

© Crown copyright and database rights 2022 Ordnance Survey.

You are not permitted to copy, sub-license, distribute or sell any of this data to third parties in any form. Licence number 100056846

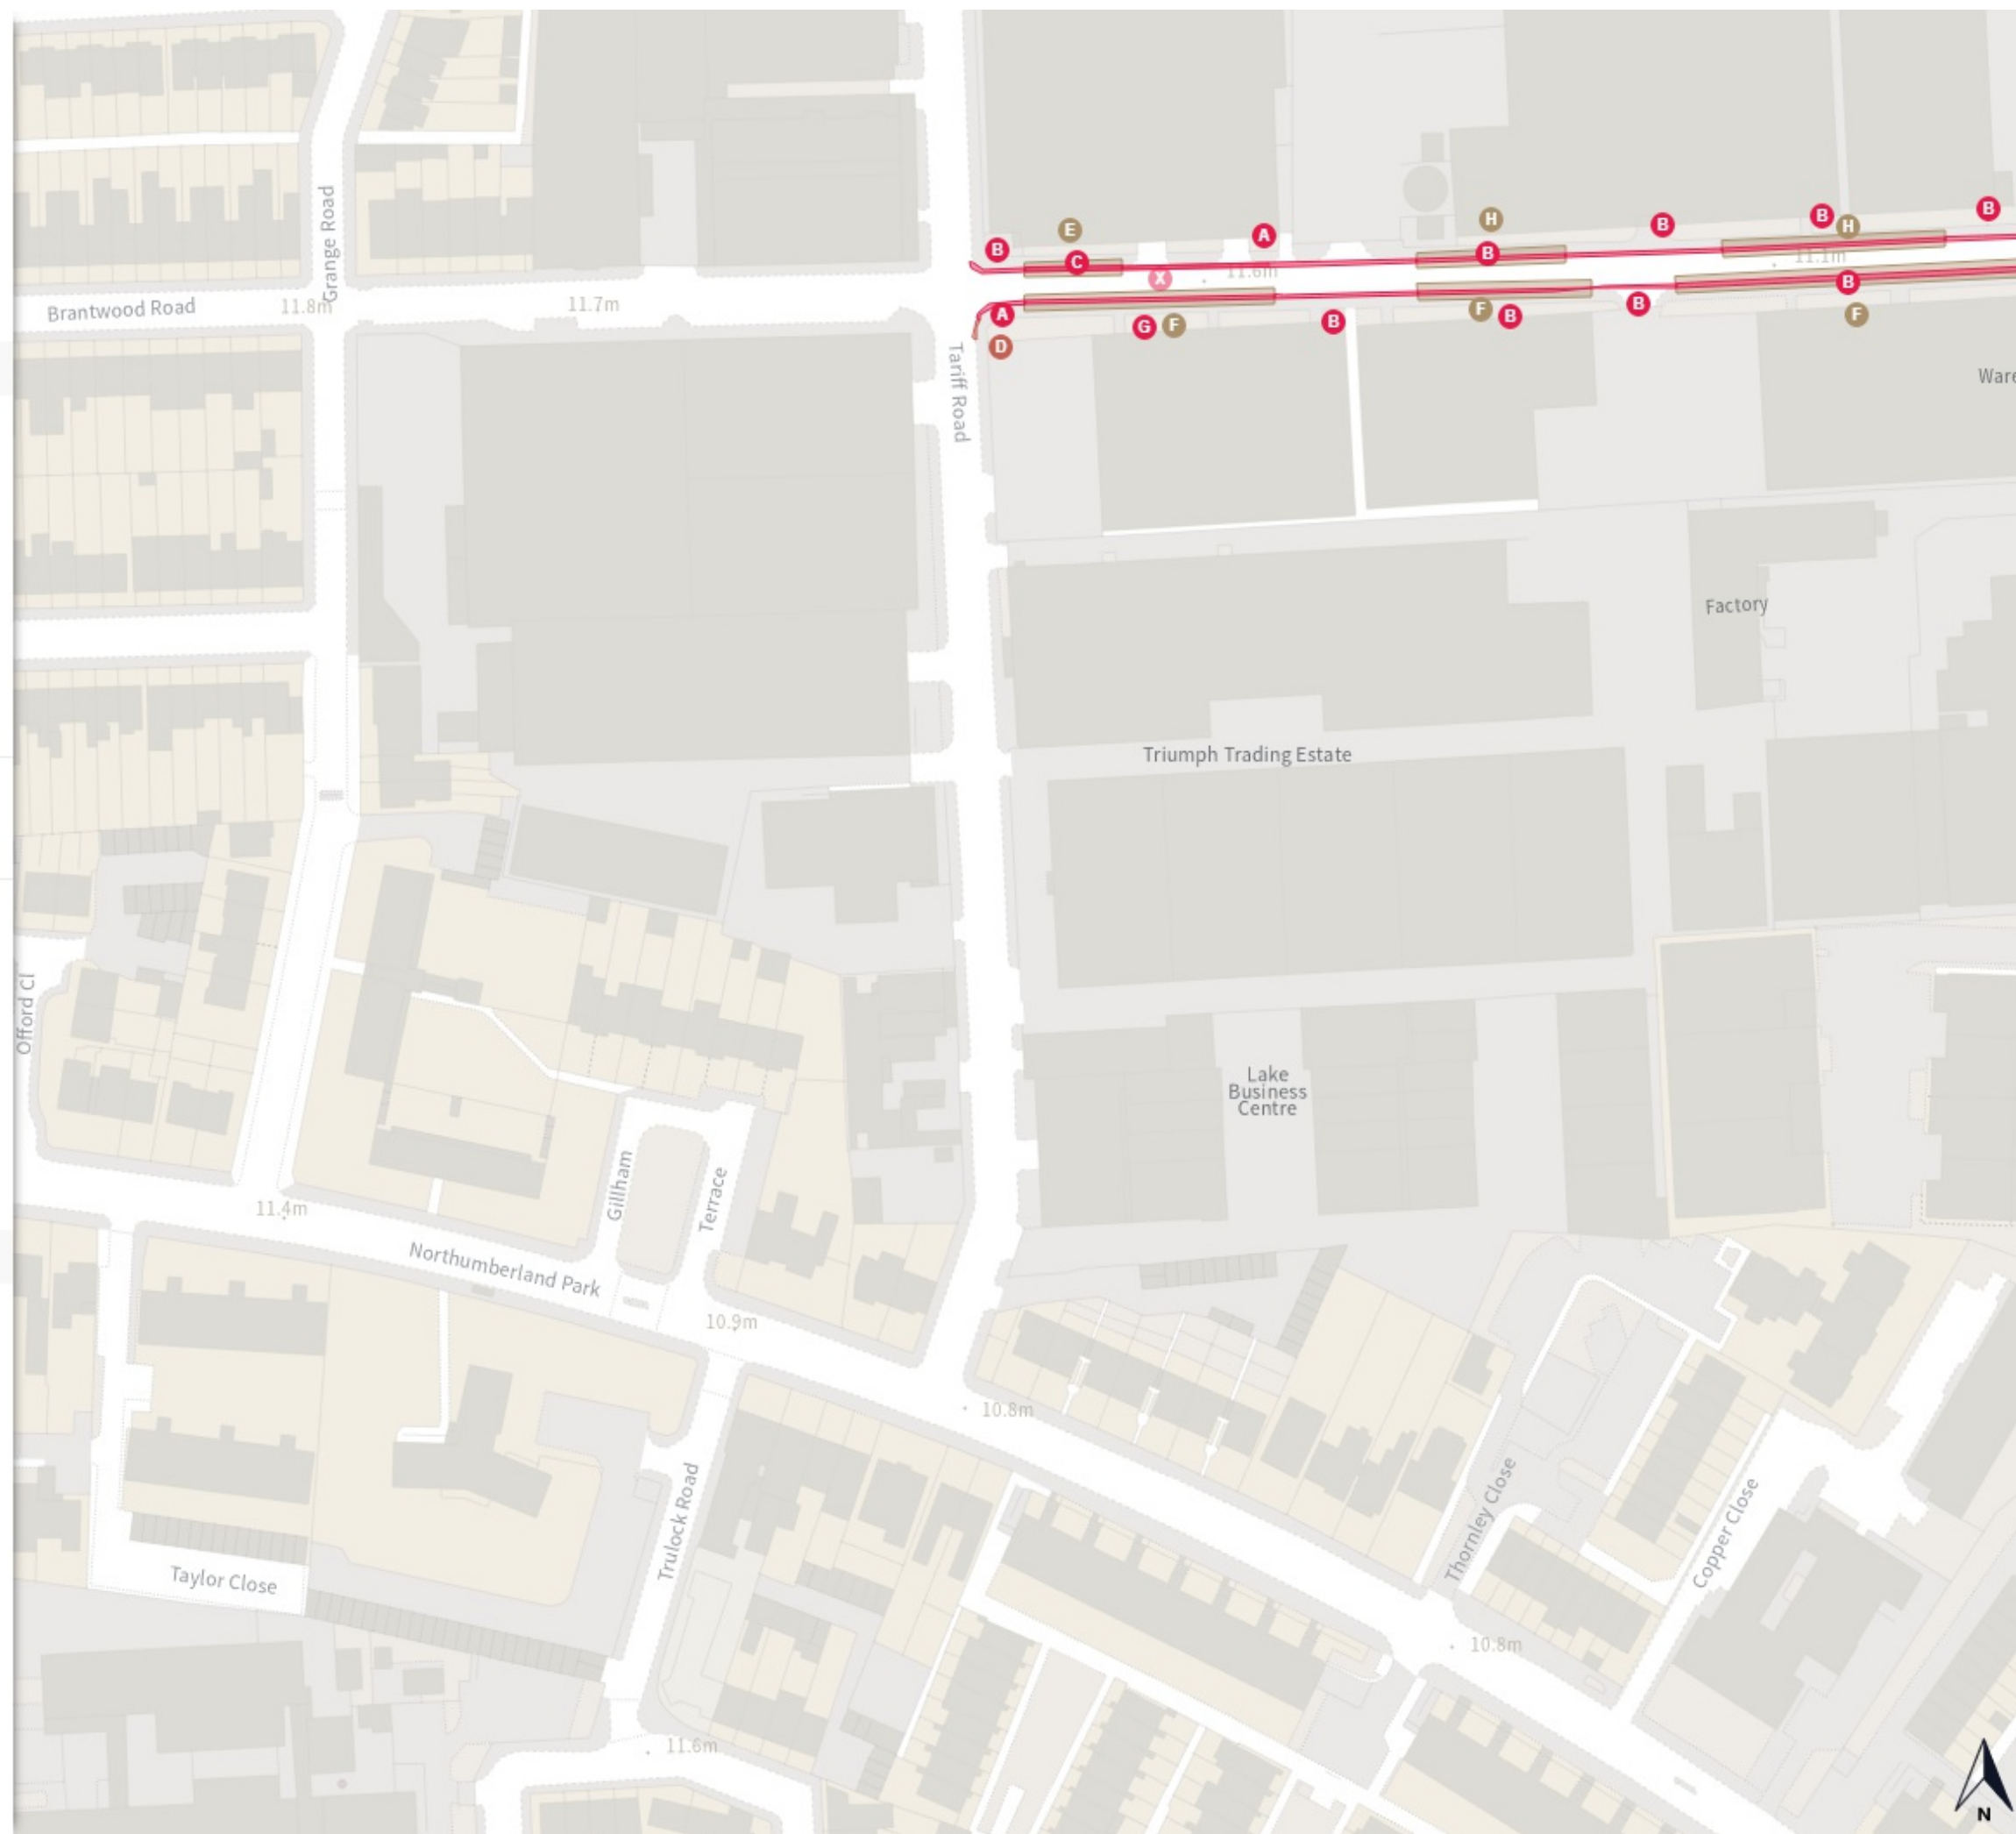

## 2022-T22 - Brantwood Road Experimental Red Route - GH

Map 2a of 2

### Added


- **Shared use**
- A **No waiting at any time**  
All Year All Week 00:00-00:00
- A **No loading at any time**  
All Year All Week 00:00-00:00
- **Shared use**
- B **Goods vehicles loading place**  
All Year All Week 00:00-00:00 1h
- B **Disabled persons' badge holders parking place**  
All Year All Week 00:00-00:00 2h
- **No stopping at any time**
- C **All Year All Week 00:00-00:00**
- **Shared use**
- D **Free parking place**  
All Year All Week 18:30-07:00
- D **Goods vehicles loading place**  
All Year All Week 07:00-18:30
- D **Bus parking place**  
All Year Mon-Fri 17:00-20:30  
All Year Sat-Sun 12:00-20:00

0 20 40 60m

Scale: 1:1250

North-West: 191730.48, 534591.932  
South-East: 191364.1, 535034.732

© Crown copyright and database rights 2022 Ordnance Survey.  
You are not permitted to copy, sub-license, distribute or sell any of this data to third parties in any form. Licence number 100056846

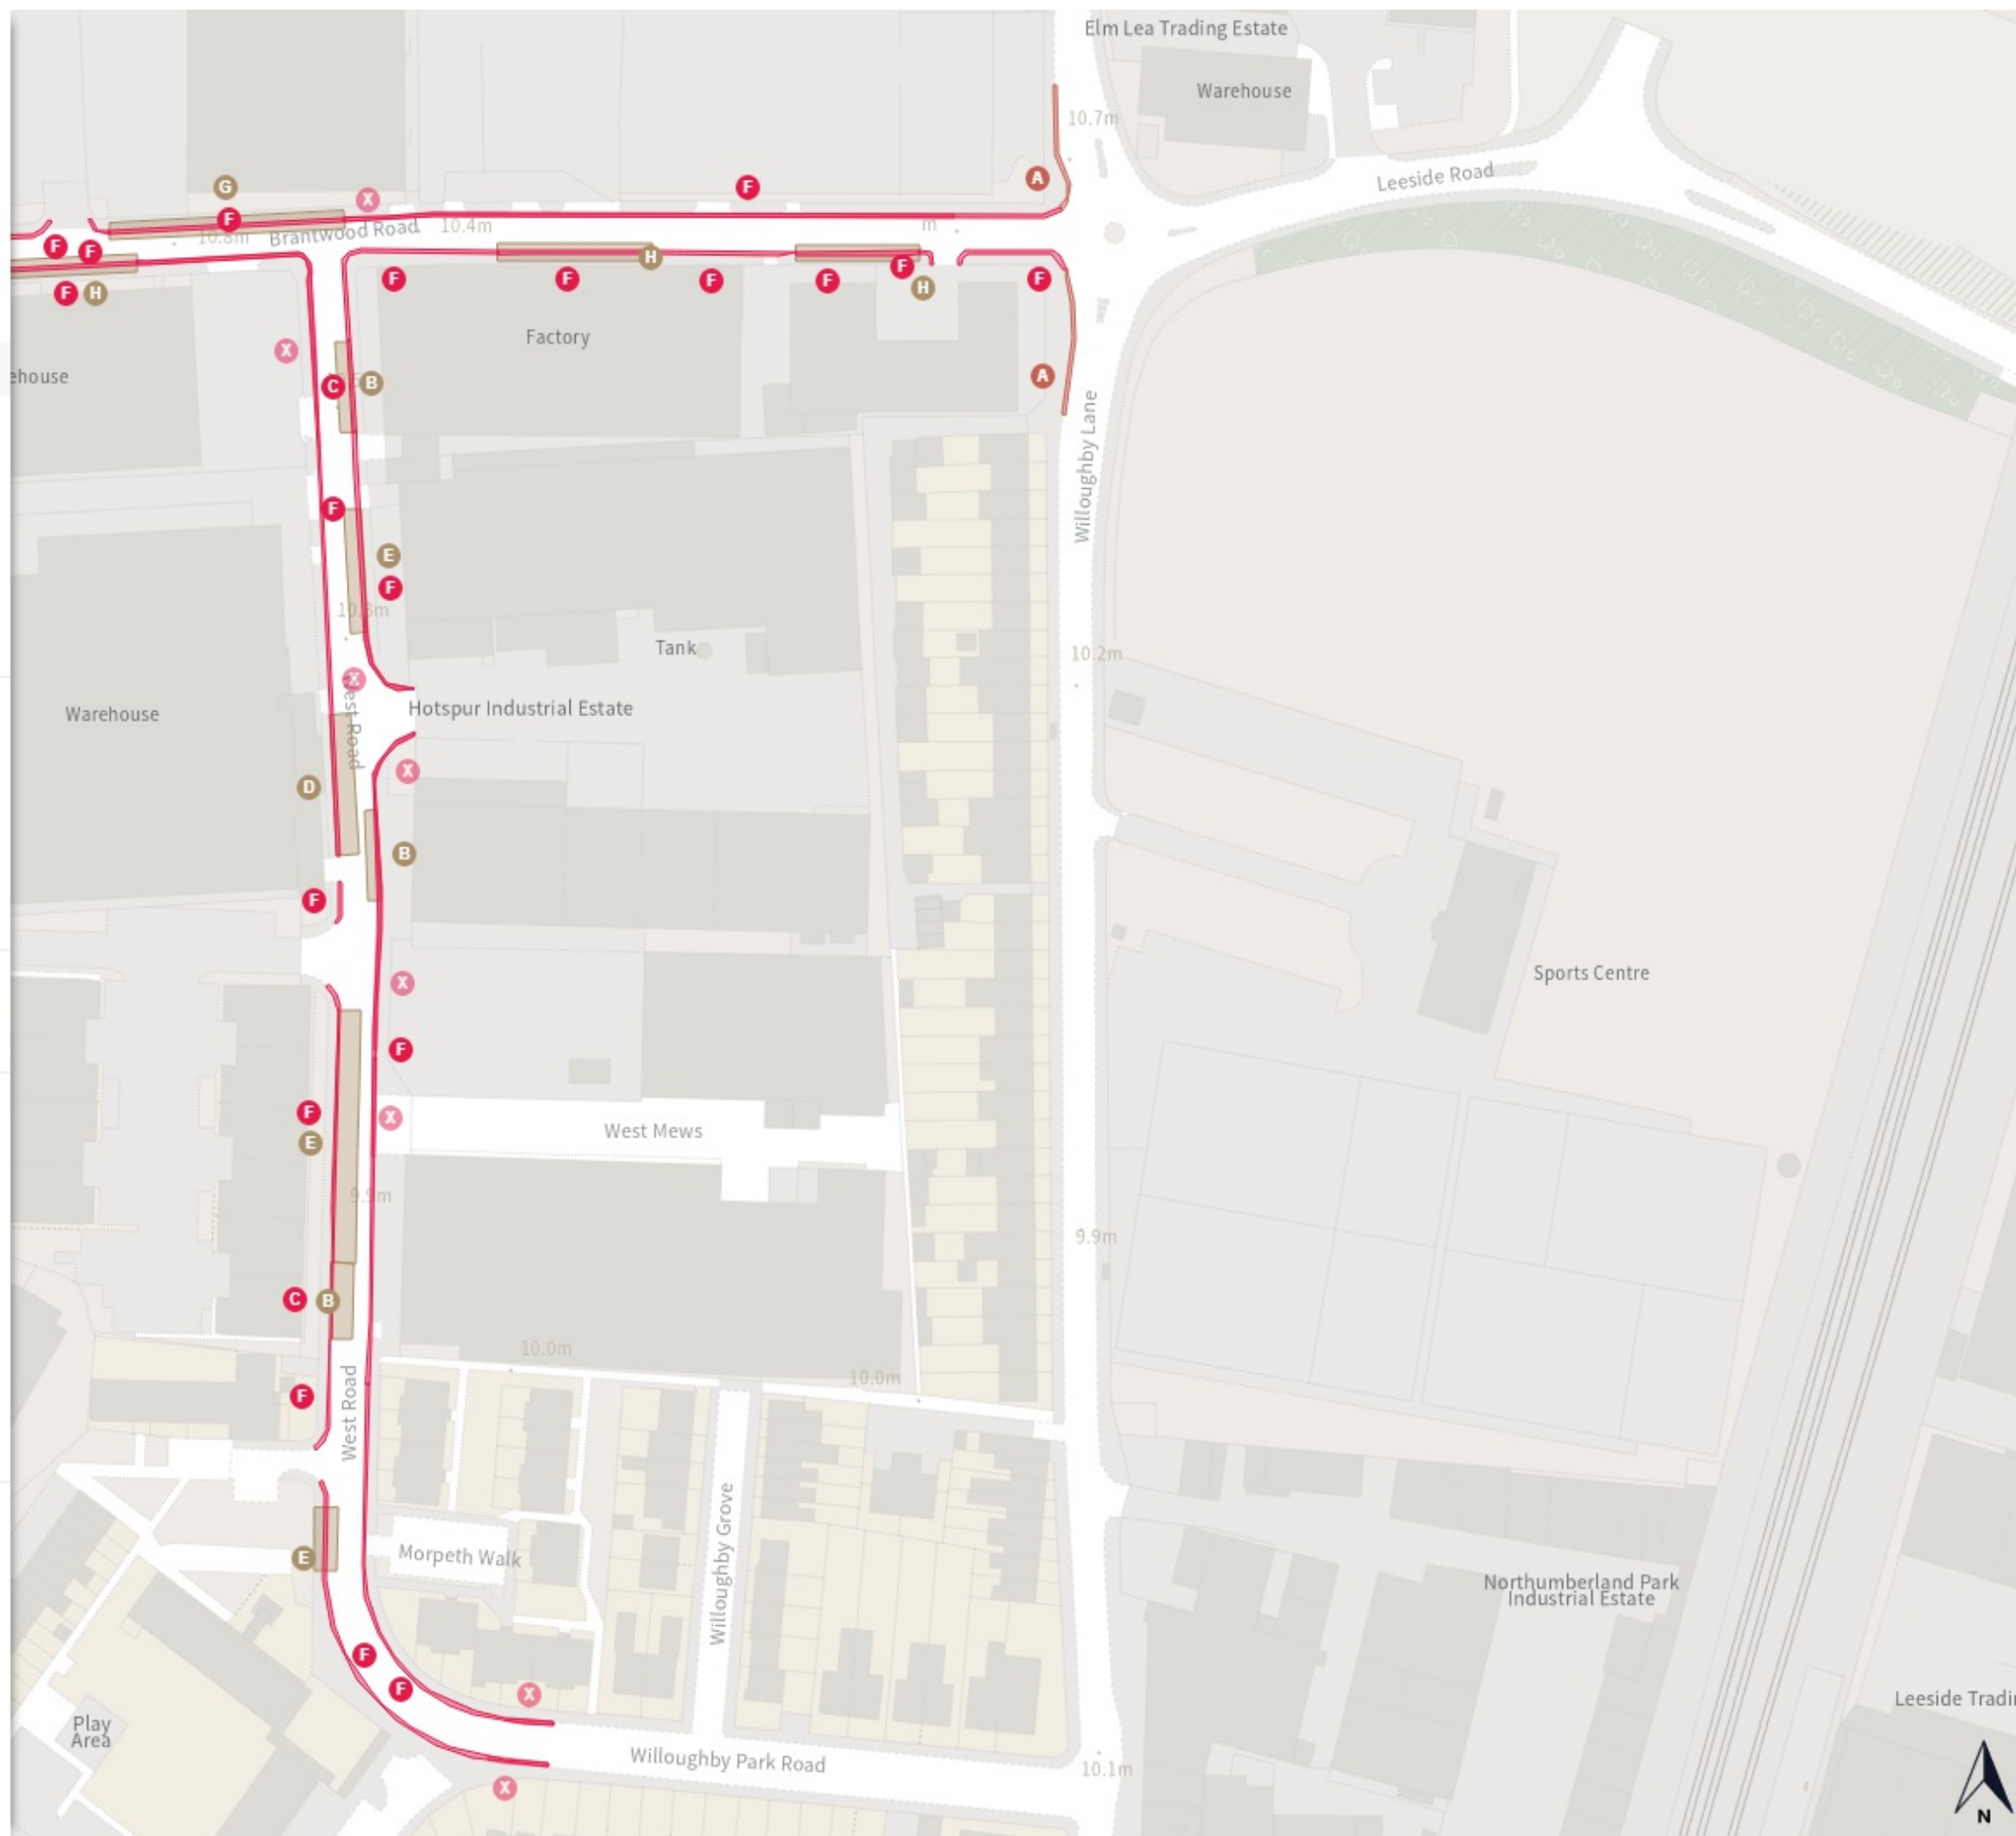






## 2022-T22 - Brantwood Road Experimental Red Route - GH

Map 2b of 2

### Added

 Shared use

 Bus parking place

All Year	Mon-Fri	17:00-20:30	
All Year	Sat-Sun	12:00-20:00	

 Free parking place


All Year	All Week	00:00-00:00	
All Year	Mon-Fri	20:30-17:00	
All Year	Sat-Sun	20:00-12:00	



### Modified


 No stopping at any time



 All Year All Week 00:00-00:00

 Shared use

 Free parking place

All Year	All Week	00:00-00:00	
All Year	Mon-Fri	20:30-17:00	
All Year	Sat-Sun	20:00-12:00	

 Permit holders parking place (Tottenham Event Day CPZ (TED))

All Year	Mon-Fri	17:00-20:30	
All Year	Sat-Sun	12:00-20:00	


0 20 40 60m

Scale: 1:1250

North-West: 191730.48, 534591.932  
South-East: 191364.1, 535034.732

© Crown copyright and database rights 2022 Ordnance Survey.

You are not permitted to copy, sub-license, distribute or sell any of this data to third parties in any form. Licence number 100056846

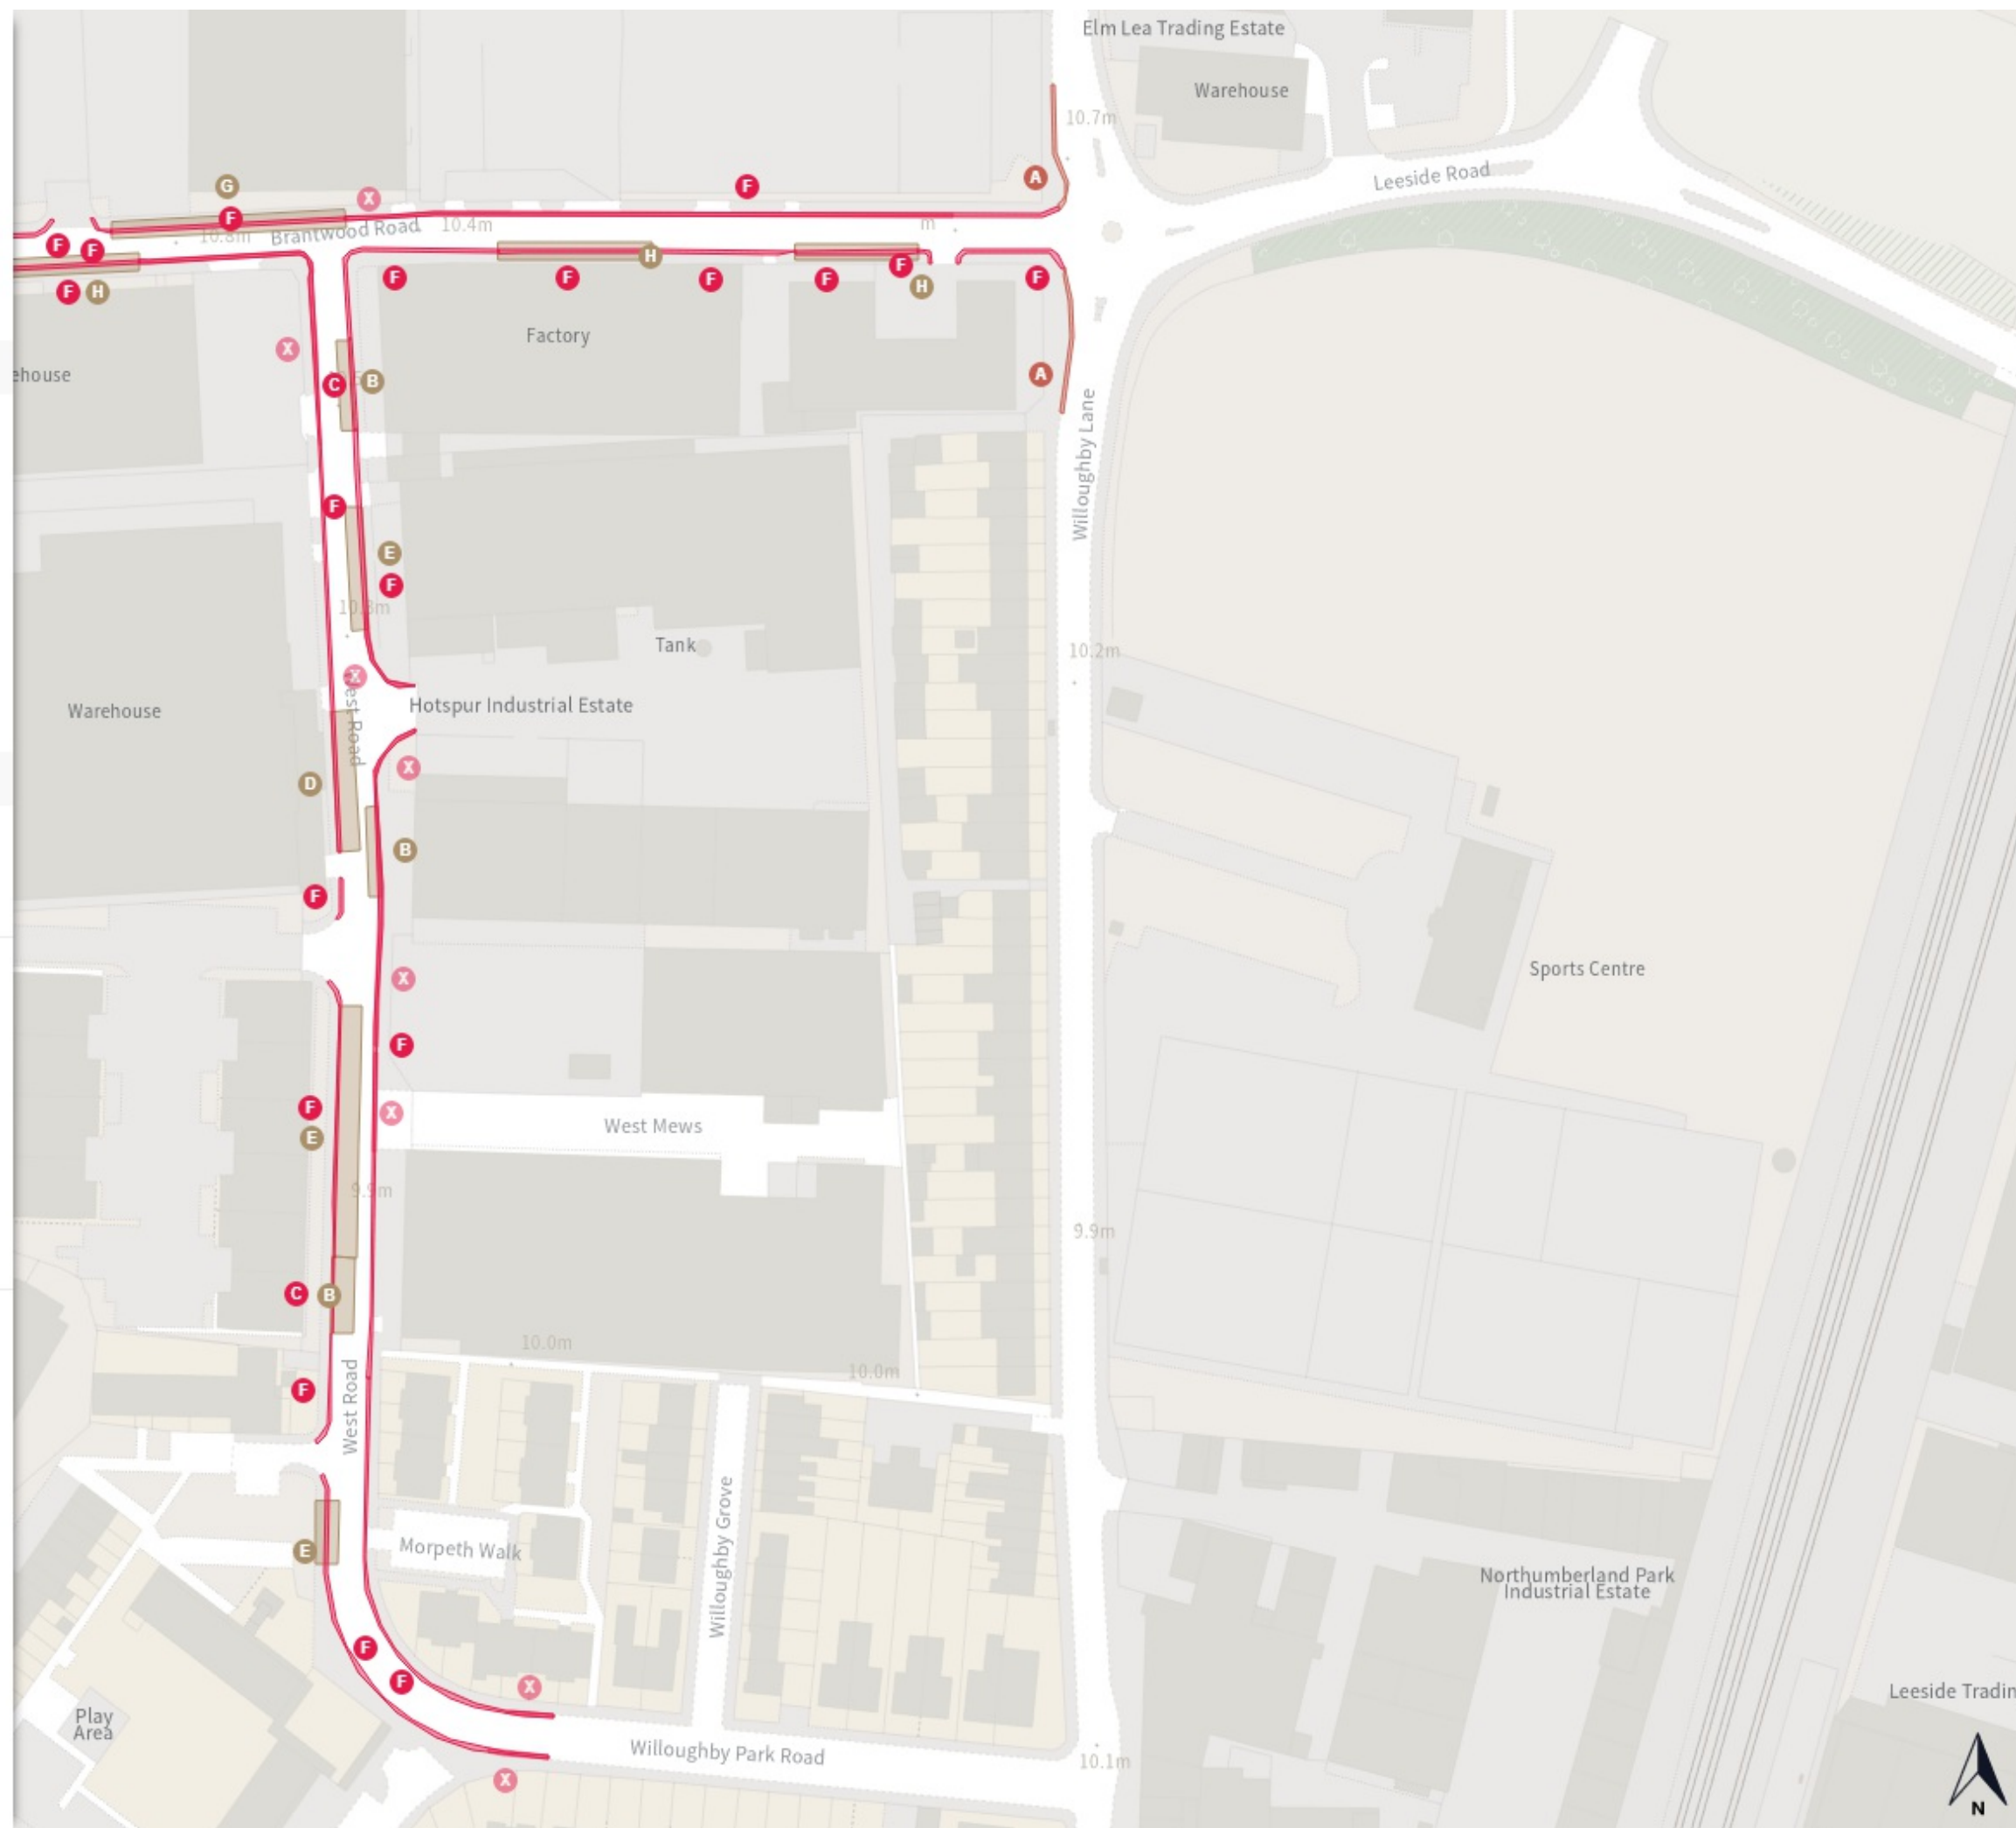

## 2022-T22 - Brantwood Road Experimental Red Route - GH

Map 2c of 2

### Modified

 Shared use

 Free parking place

All Year	All Week	00:00-00:00
All Year	Mon-Fri	20:30-17:00
All Year	Sat-Sun	20:00-12:00

 Bus parking place

All Year	Mon-Fri	17:00-20:30
All Year	Sat-Sun	12:00-20:00

### Removed

 No stopping at any time

 No stopping at any time

 No stopping at any time

0 20 40 60m

Scale: 1:1250

North-West: 191730.48, 534591.932  
South-East: 191364.1, 535034.732

© Crown copyright and database rights 2022 Ordnance Survey.

You are not permitted to copy, sub-license, distribute or sell any of this data to third parties in any form. Licence number 100056846

