






NOTES:

-  Proposed School Street
-  Proposed cycle/ped zone sign & post
-  Properties eligible for a school street exemption permit
-  Existing lamp column

SS21

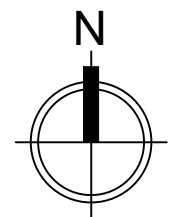


Rev	Description	Checked	Date
Project: School Street Batch 1c			
Title: Coleridge Primary School Advance Warning Signs			
Path: S:\EN\Sr\Sr\High\Sn\FAIR\Sustainable Transport\TPP Group\.....			
Designed: AH		Drawn: AH	Checked:
Scale: 1:500 @A3		Date Drawing Created: 31.03.21	
Org. No: RJHWP-###-ref			Rev: -


ENVIRONMENT & NEIGHBOURHOODS

5th Floor, Alexandra House, 10 Station Road, Wood Green, London N22 7TR
Tel: 020 8489 0000 Fax: 020 8489 1251
Director Place and Sustainability: Lyn Garner

Haringey
LONDON

www.haringey.gov.uk

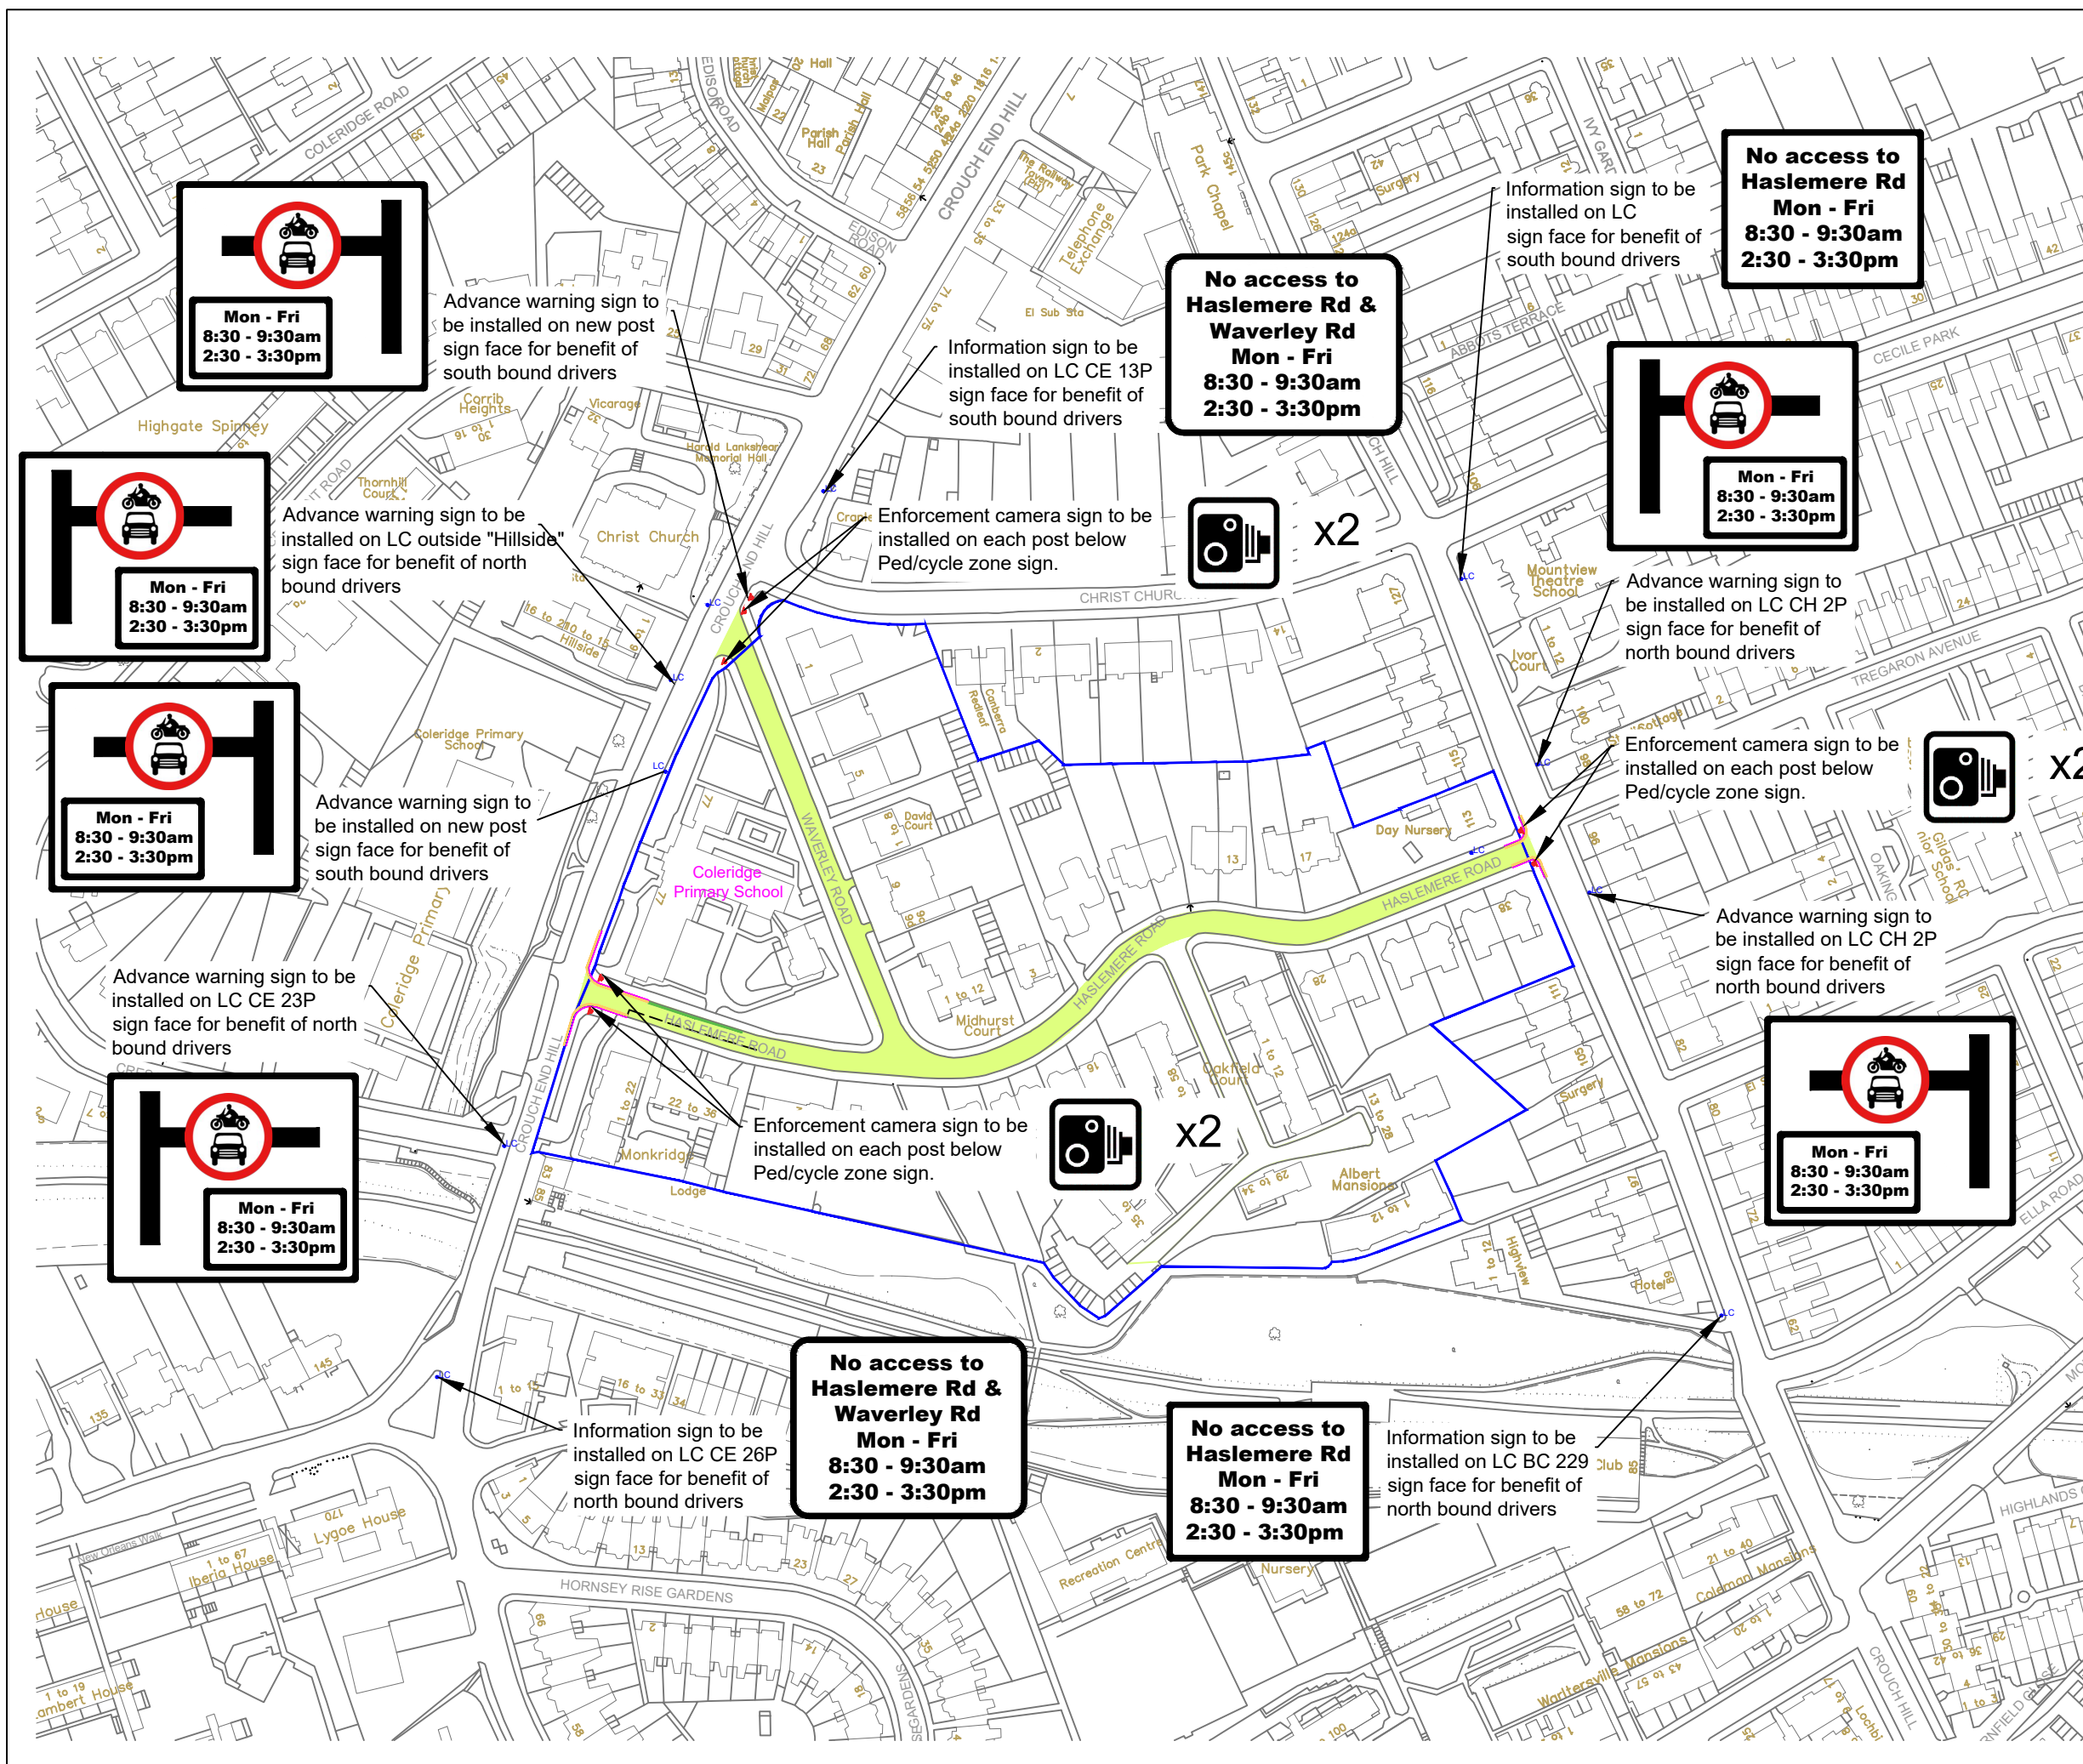

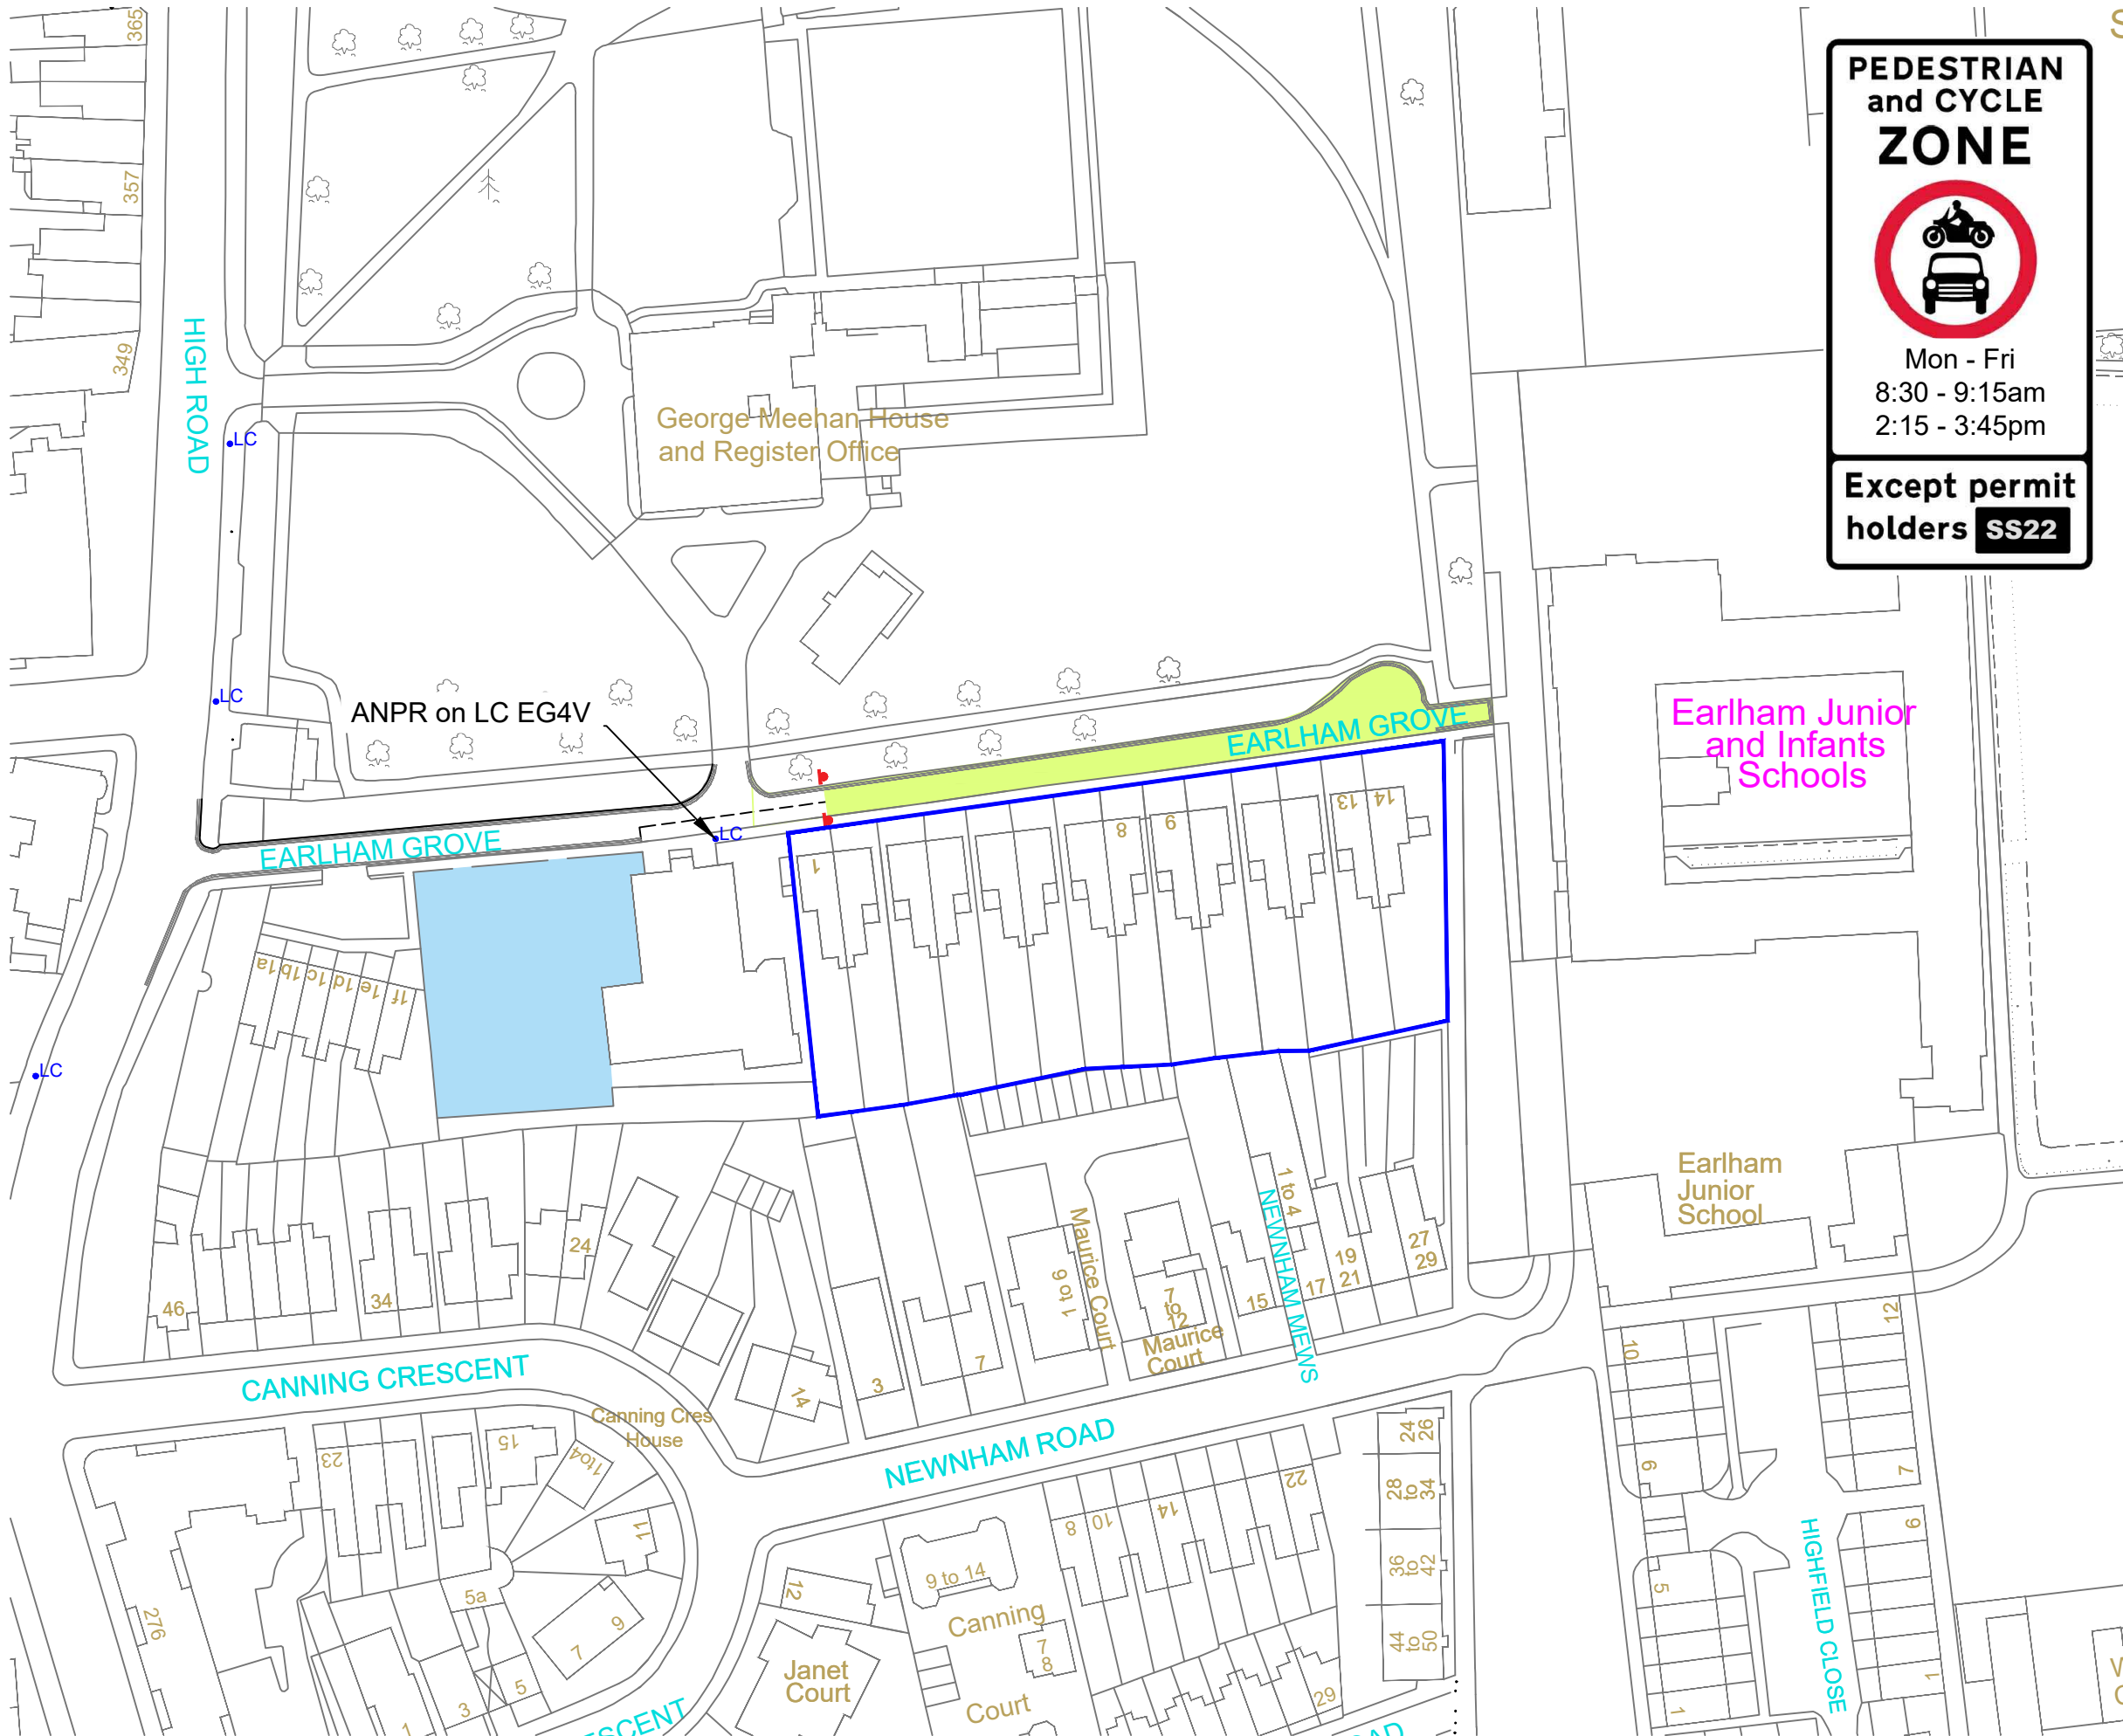

**PEDESTRIAN
and CYCLE
ZONE**




Mon - Fri
8:30 - 9:15am
2:15 - 3:45pm

**Except permit
holders SS22**

This product includes mapping data licensed from Ordnance Survey with the permission of HMSO © Crown Copyright LBH 2021. All rights reserved. License number 100019199.

NOTES:

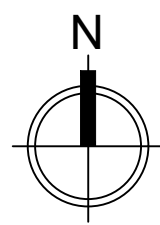



- Proposed School Street
- Existing car park
- Proposed cycle/ped zone sign & post
- Proposed advance School Street notification sign & post
- Properties eligible for a school street exemption permit
- Existing parking restrictions
- Proposed lamp column for CCTV installation




*			
Rev	Description	Checked	Date
Project: School Street Batch 1c			
Title: Earlham Primary School			
Path: S:\EN\Str\Scr\High\Srv\PA\IP\Sustainable Transport\TPP Group\.....			
Designed: AH		Drawn: AH	
		Checked:	
Scale: 1:500 @A3		Date Drawing Created: 31.03.21	
Org. No: RJHWP-###-ref			Rev: -

This product includes mapping data licensed from Ordnance Survey with the permission of HMSO © Crown Copyright LBH 2021. All rights reserved. License number 100019199.

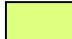NOTES:

-  Proposed School Street
-  Proposed cycle/ped zone sign & post
-  Properties eligible for a school street exemption permit
-  Proposed lamp column for CCTV installation

SS23

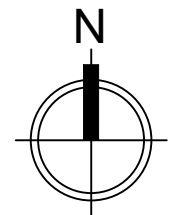

*			
Rev	Description	Checked	Date
Project: School Street Batch 1c			
Title: Mulberry Primary School			
Path: S:\EN\Sr\Sr\High\Sn\F\AI\F\Sustainable Transport\TPP Group\.....			
Designed:	Drawn:	Checked:	
AH	AH		
Scale:	Date Drawing Created:		
1:500 @A3	22.02.21		
Org. No:		Rev:	
RJHWP-###-ref		-	


ENVIRONMENT & NEIGHBOURHOODS



5th Floor, Alexandra House, 10 Station Road, Wood Green, London N22 7TR
Tel: 020 8489 0000 Fax: 020 8489 1251

Director Place and Sustainability: Lyn Garner

Haringey
LONDON

www.haringey.gov.uk

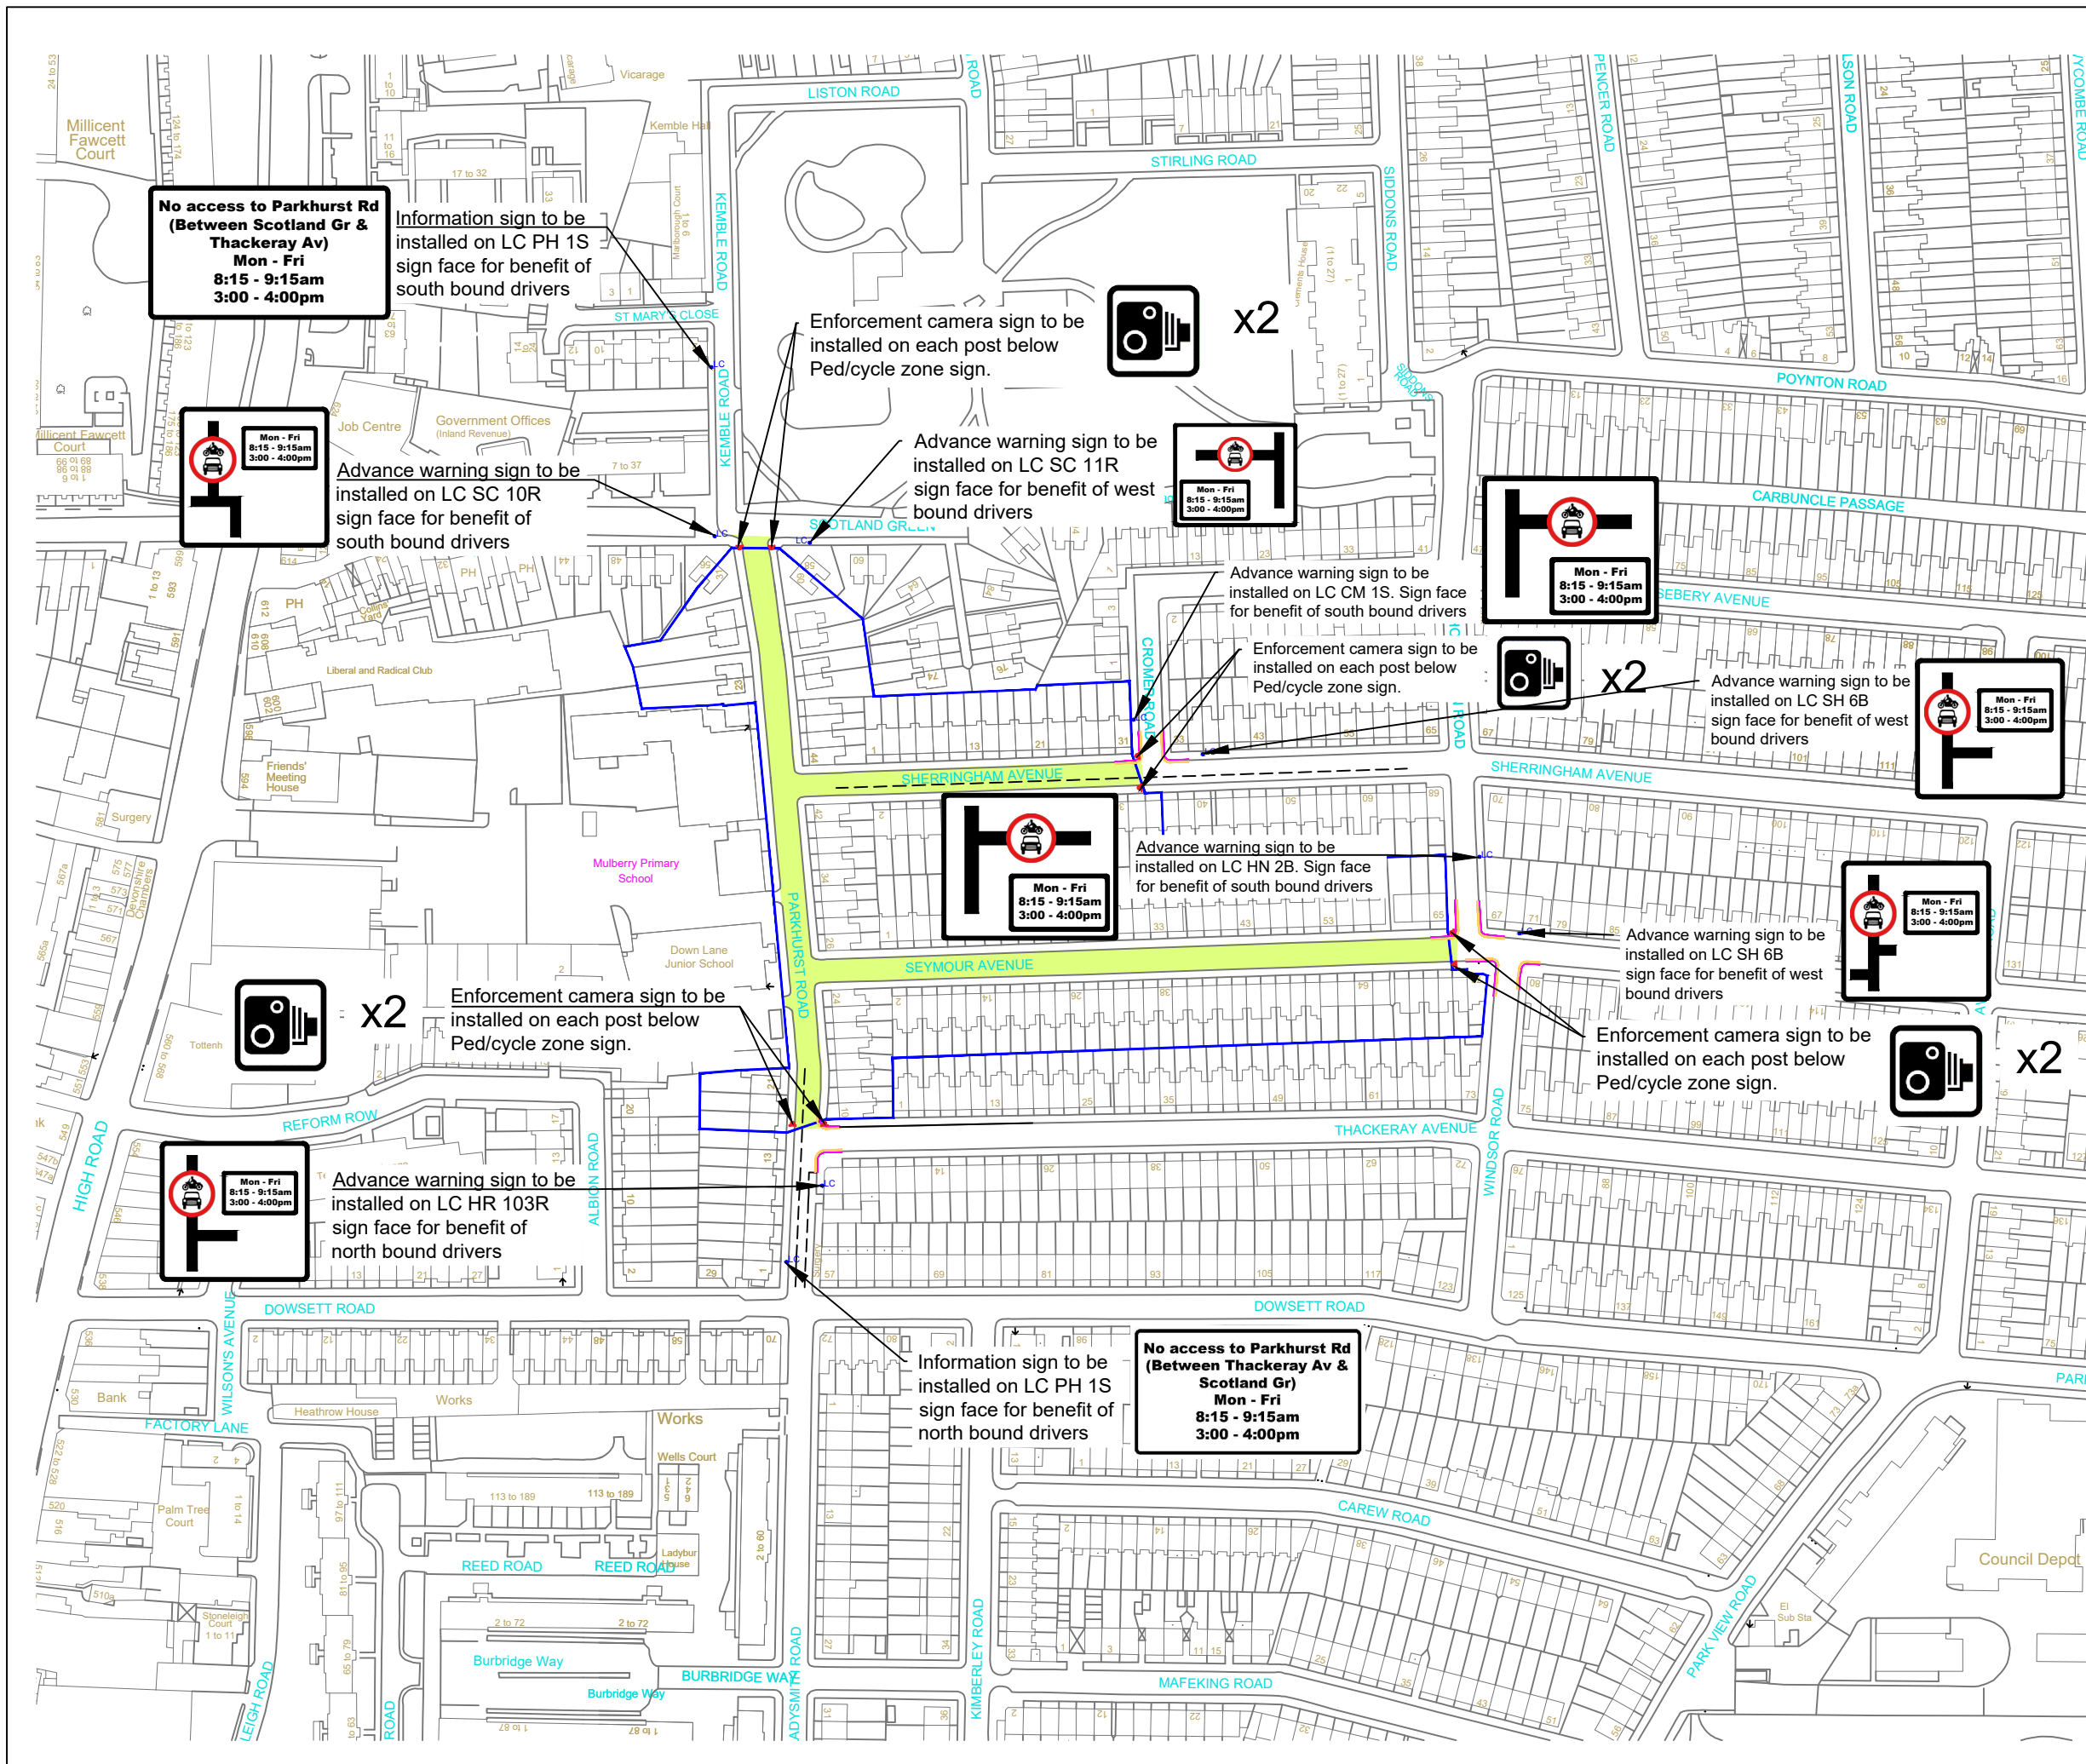

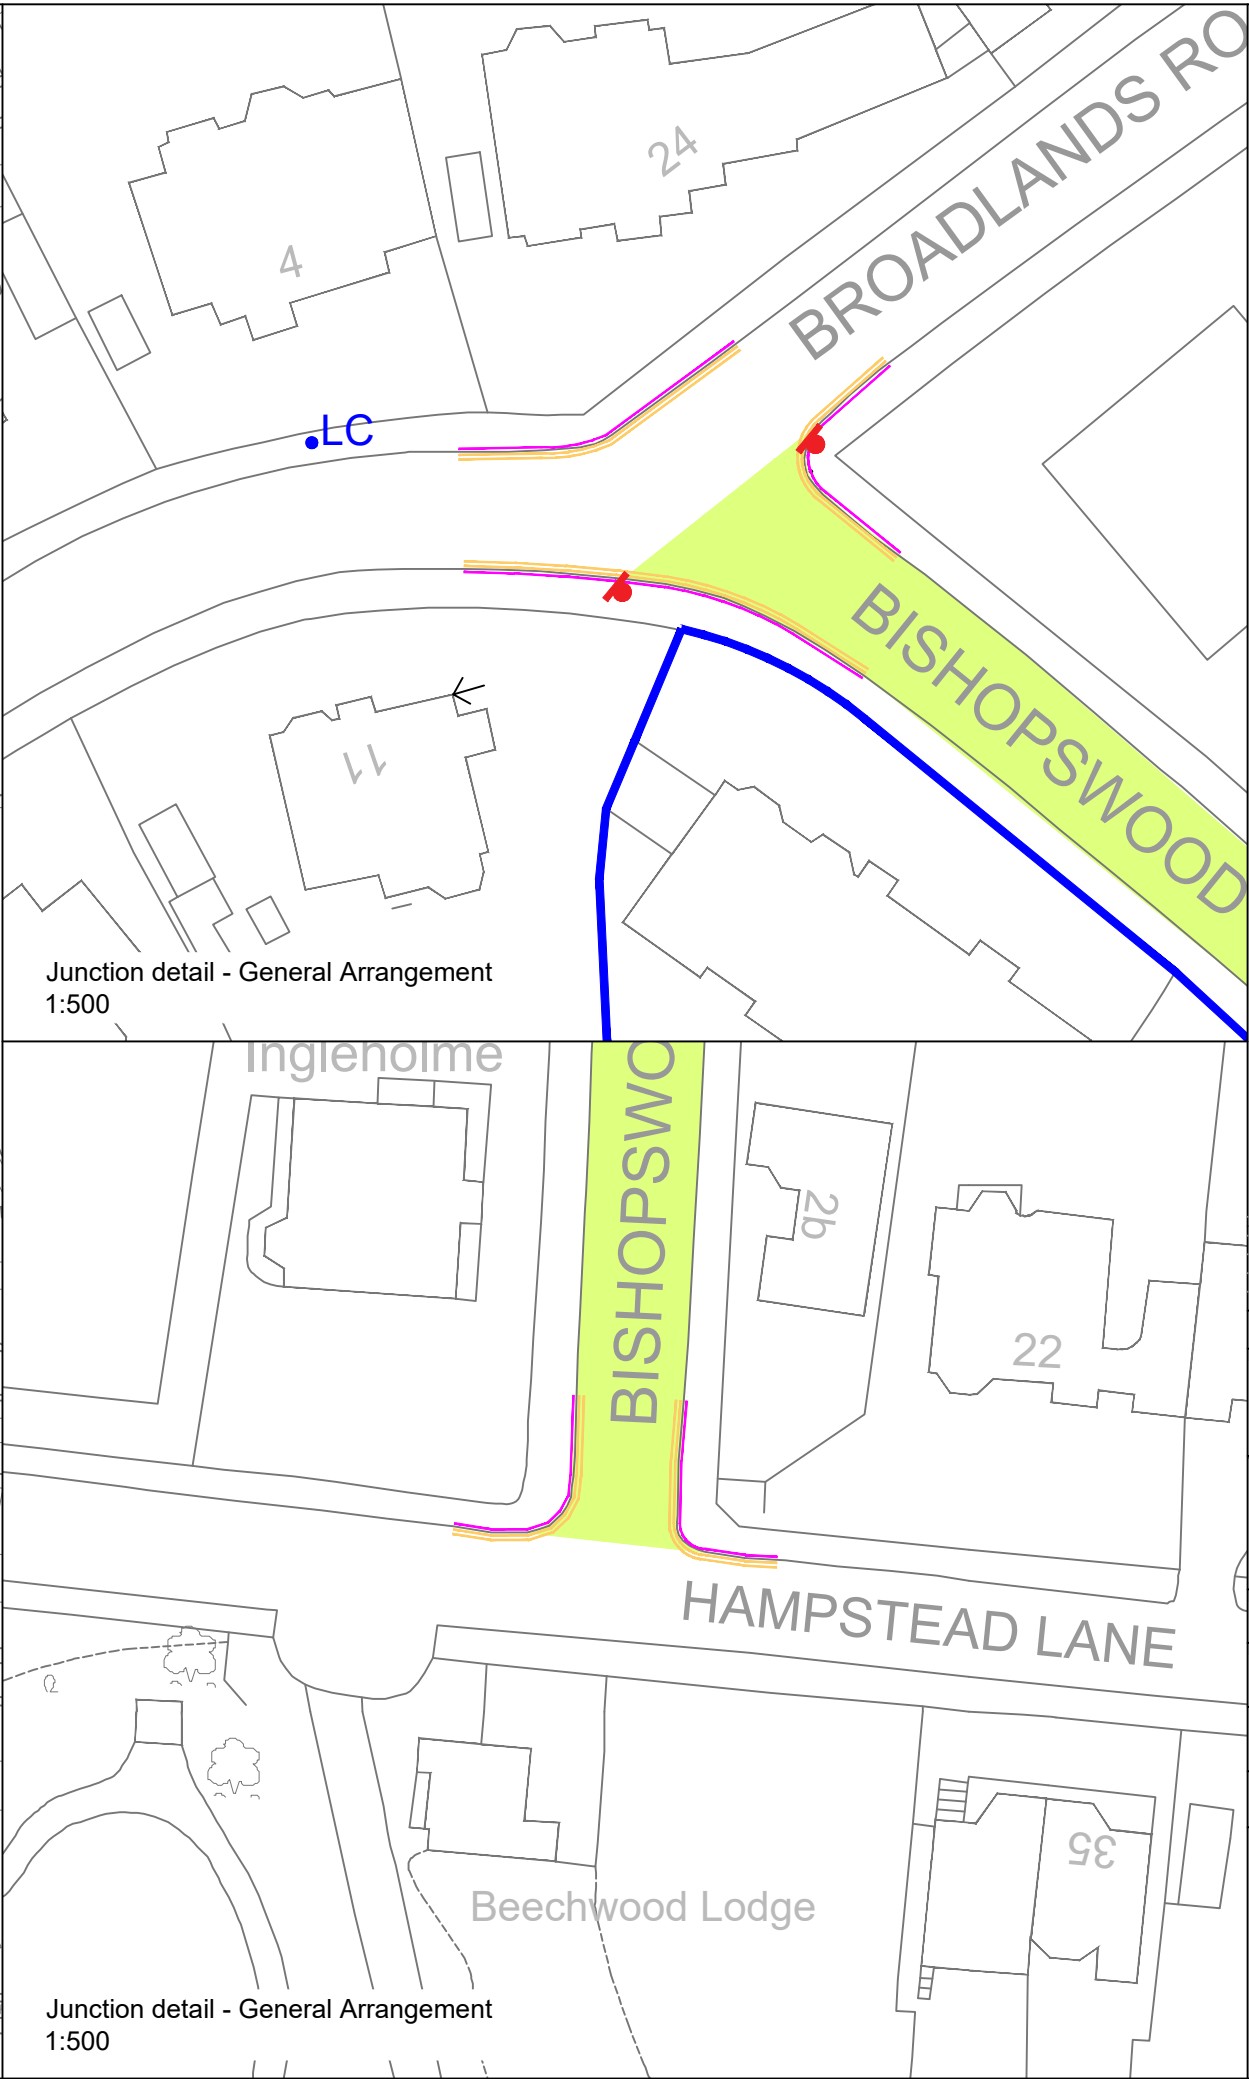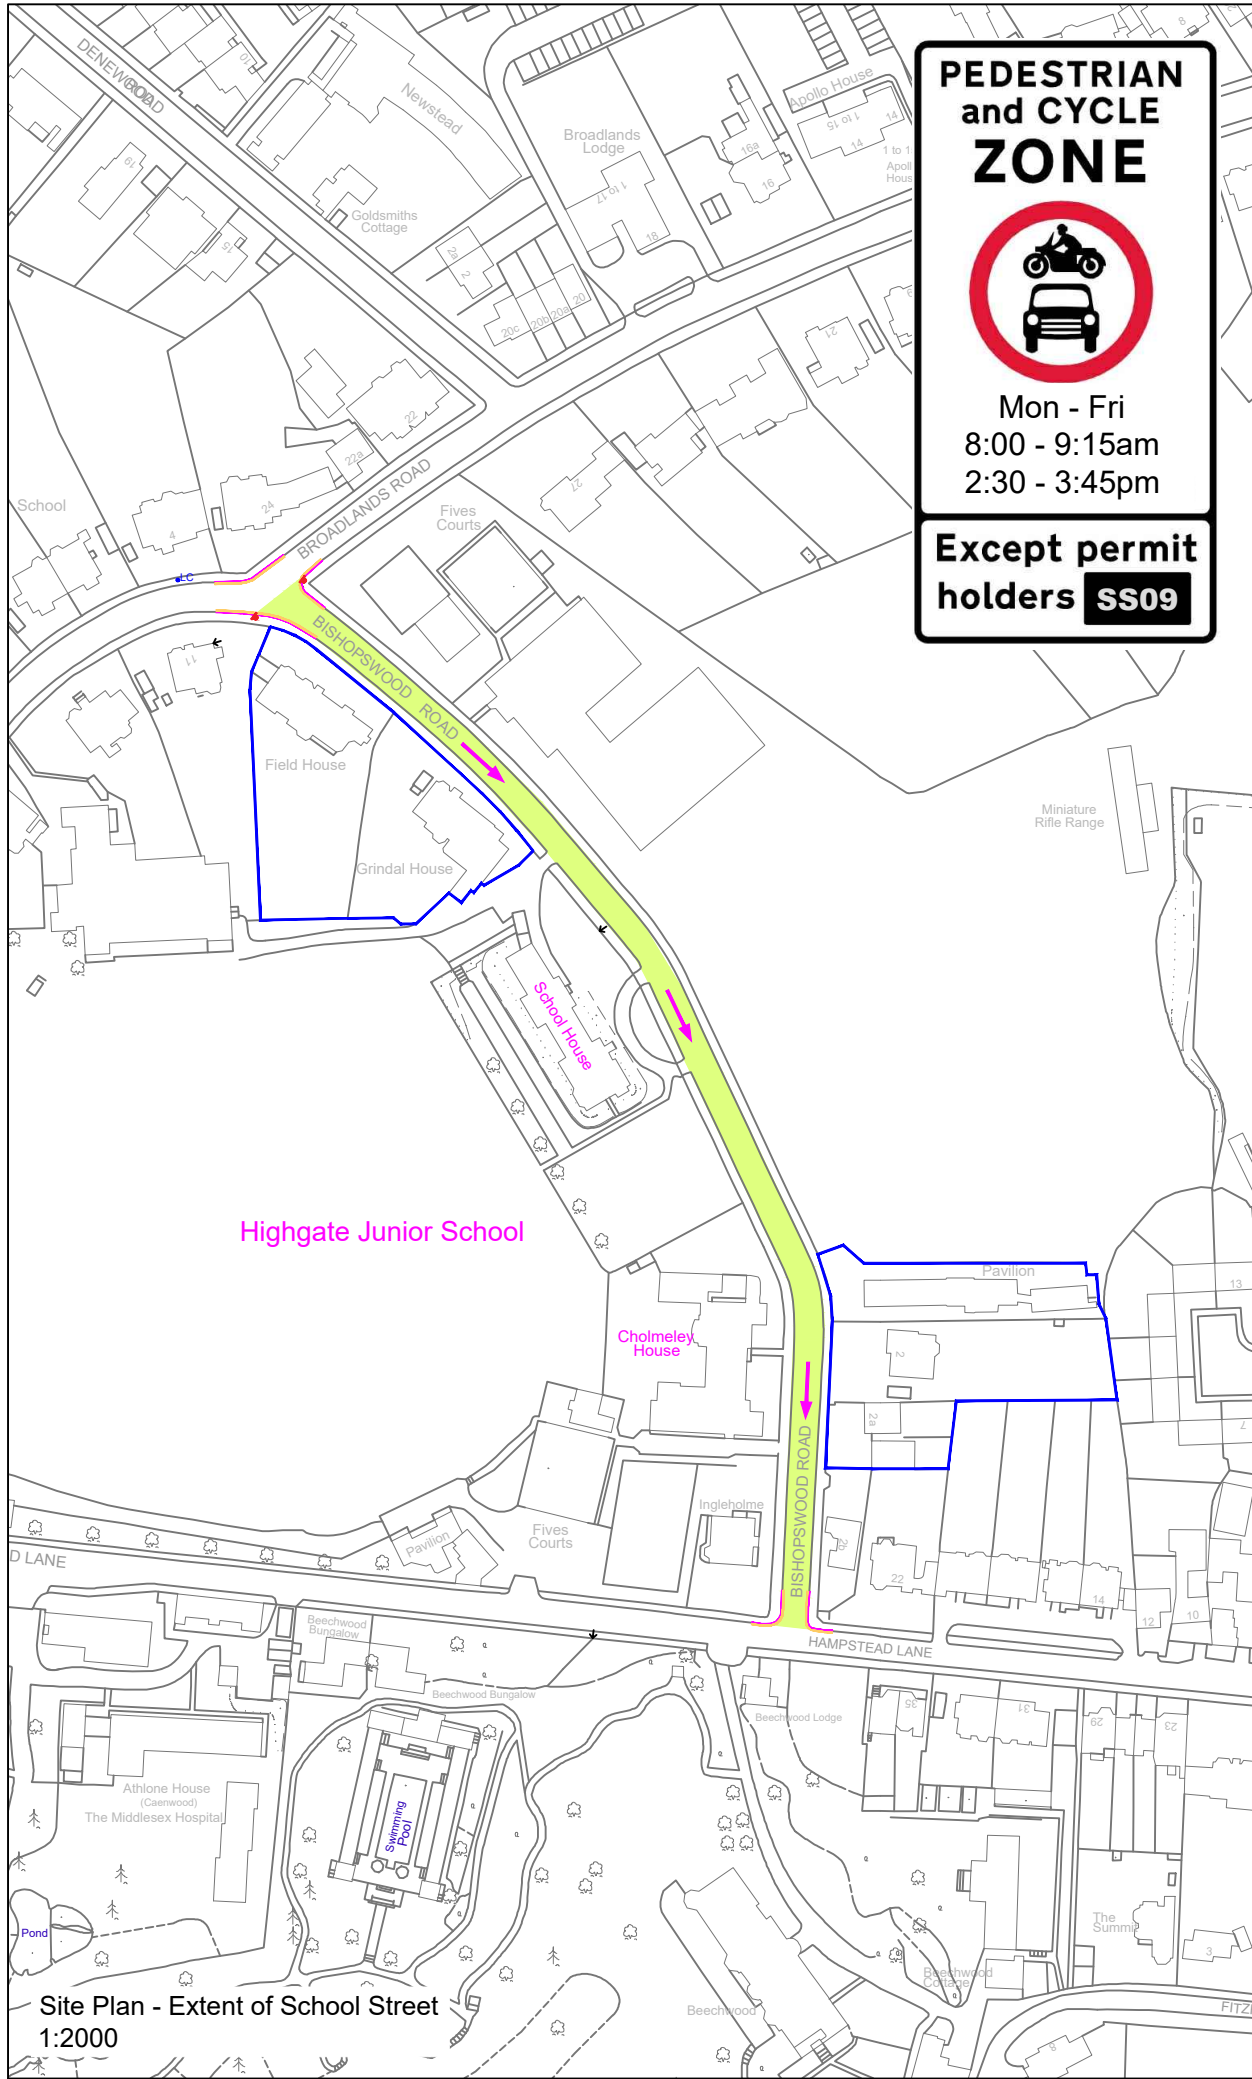

This product includes mapping data licensed from Ordnance Survey with the permission of HMSO © Crown Copyright LBH 2021. All rights reserved. License number 100019199.

NOTES:

- Proposed School Street
- Proposed cycle/ped zone sign & post
- Properties eligible for a school street exemption permit
- Existing double yellow road marking
- Proposed no loading at any time restriction (double kerb blips)
- Proposed lamp column for CCTV installation
- Existing one-way traffic flow

North Arrow

Rev	Description	Checked	Date
1	Initial Design		
2	Final Design		

Project: School Street Batch 1

Title: The Highgate Junior School

Path: S:\EN\Sr\Sr\High\Hr\AI\Hr\Sustainable Transport\TPP Group\.....

Designed: AH Drawn: AH Checked: ##

Scale: 1:2000 & 1:500 @A3 Date Drawing Created: 21.01.21

Drg. No: RJHWP-###-ref Rev: -

ENVIRONMENT & NEIGHBOURHOODS

5th Floor, Alexandra House, 10 Station Road, Wood Green, London N22 7TR
Tel: 020 8489 0000 Fax: 020 8489 1251

Director Place and Sustainability: Lyn Garner

Haringey
LONDON

www.haringey.gov.uk