



The Haringey Moving Traffic Restrictions Order 202-


Map 1 of 206


 Added


 Prohibited turn

 No right turn

 Speed limit (20 mph)

 At all times

 Speed limit (30 mph)

 At all times

 Weight limit

 18 T


 16.5 T

0 20 40 60m

Scale: 1:1250


North-West: 192071.228, 529039.923
South-East: 191704.406, 529482.272

© Crown copyright and database rights 2021 Ordnance Survey.
You are not permitted to copy, sub-license, distribute or sell any of this data to third parties in any form. Licence number 100019199

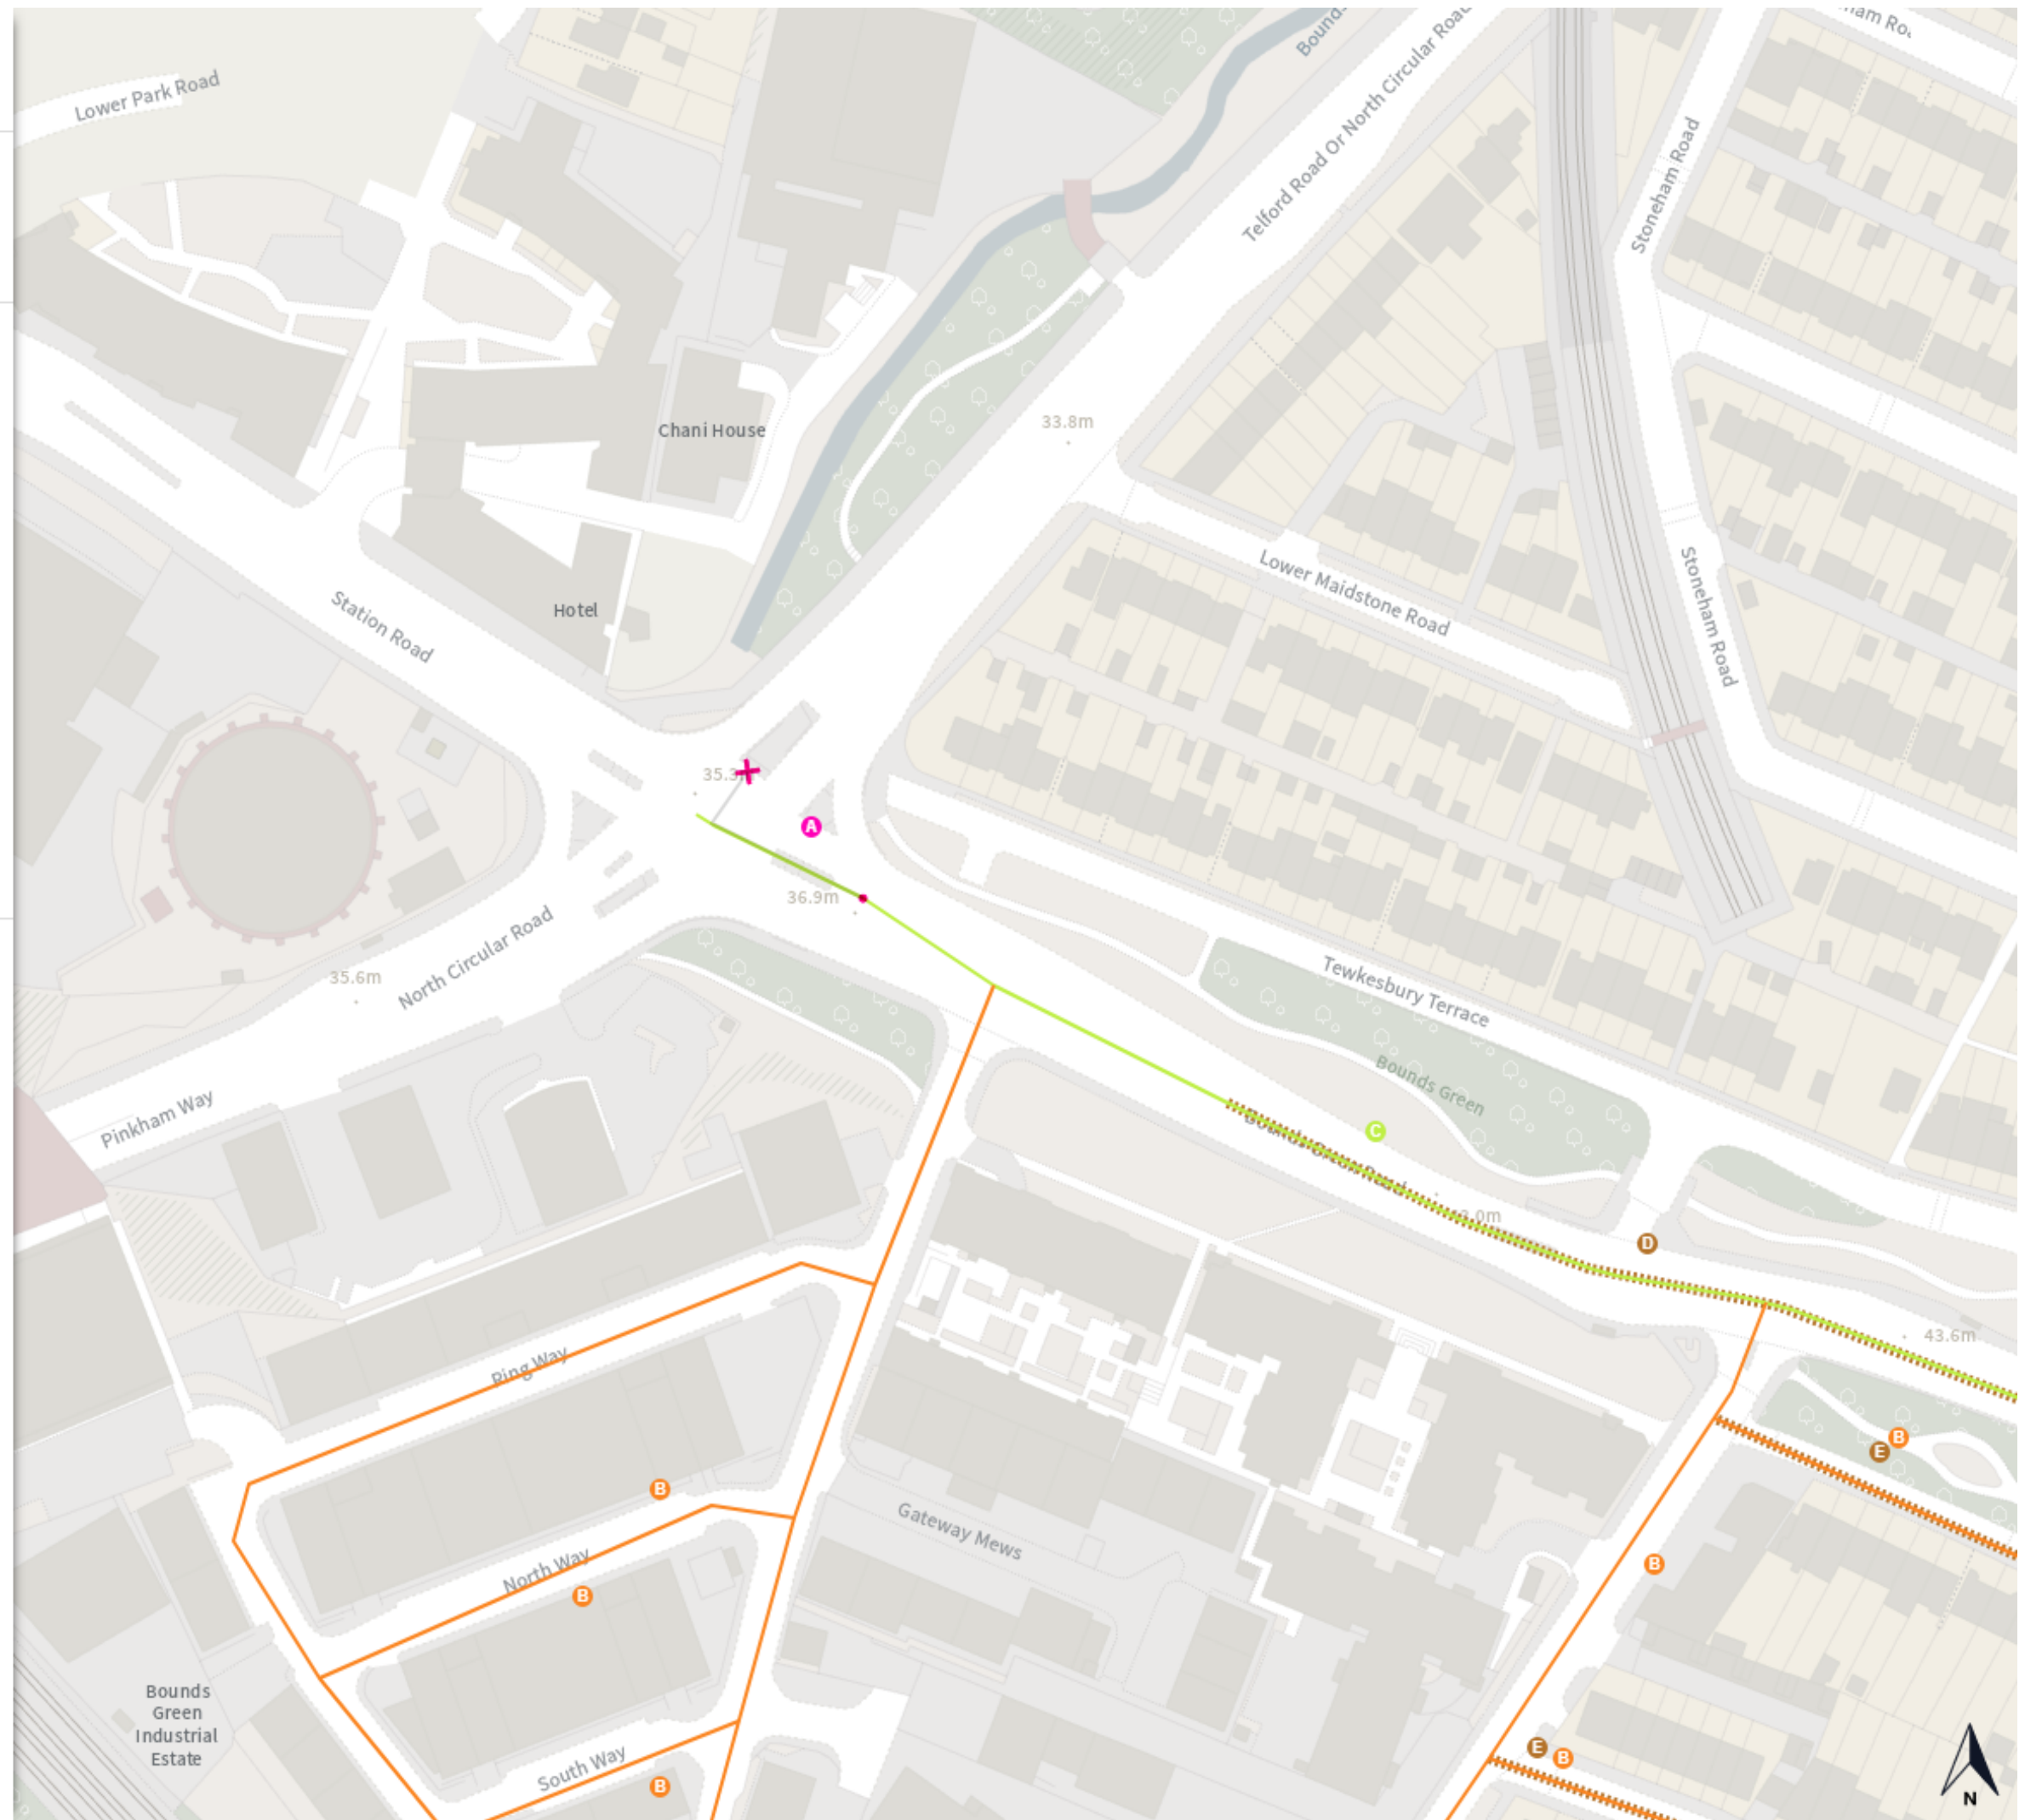


The Haringey Moving Traffic Restrictions Order 202-


Map 2 of 206

 Added

 Speed limit (20 mph)

 At all times

 Speed limit (30 mph)

 At all times

 Weight limit

 7.5 T

 18 T

 16.5 T

0 20 40 60m

Scale: 1:1250

North-West: 192082.177, 529468.897
South-East: 191715.392, 529911.277

© Crown copyright and database rights 2021 Ordnance Survey.
You are not permitted to copy, sub-license, distribute or sell any of this
data to third parties in any form. Licence number 100019199





Scale: 1:1250


North-West: 192093.172, 529898.242
South-East: 191726.424, 530340.654

© Crown copyright and database rights 2021 Ordnance Survey.
You are not permitted to copy, sub-license, distribute or sell any of this data to third parties in any form. Licence number 100019199

The Haringey Moving Traffic Restrictions Order 202-

Map 4 of 206

 Added

 One way


 A

0 20 40 60m

Scale: 1:1250




North-West: 192182.425, 533332.246
South-East: 191815.974, 533774.912

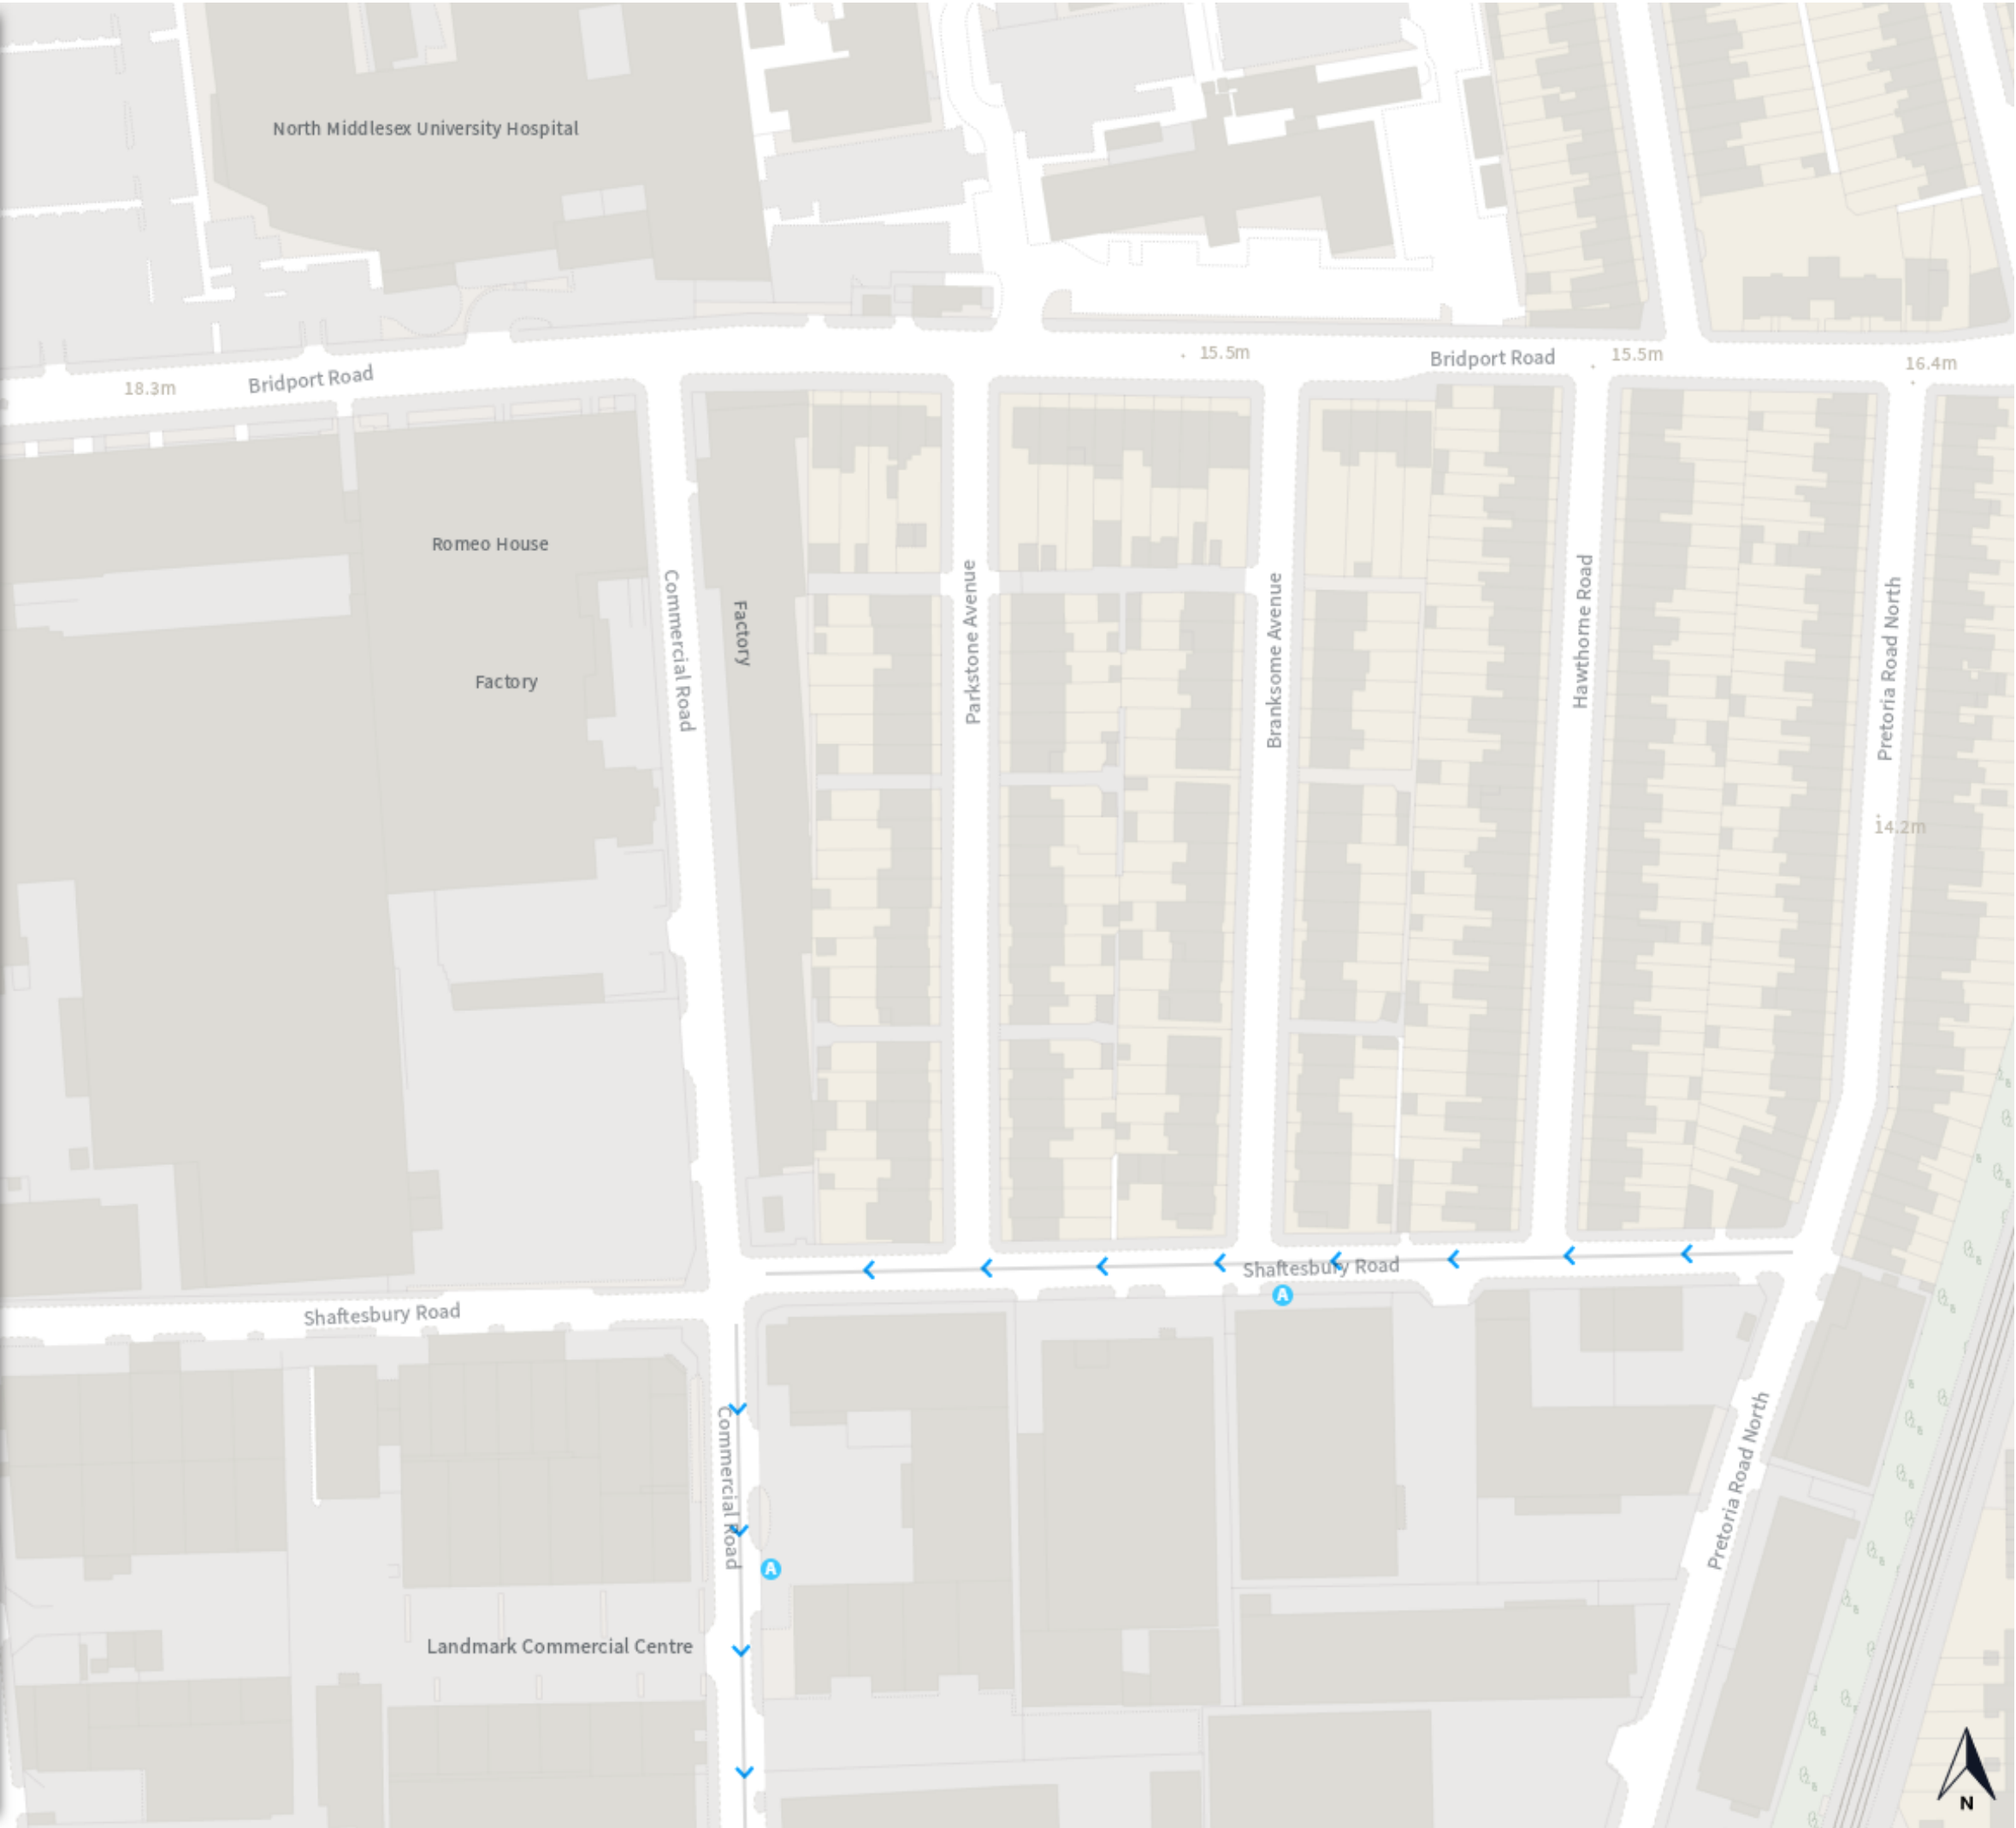
© Crown copyright and database rights 2021 Ordnance Survey.
You are not permitted to copy, sub-license, distribute or sell any of this data to third parties in any form. Licence number 100019199



The Haringey Moving Traffic
Restrictions Order 202-

Map 5 of 206

-  Added
-  One way
-  A

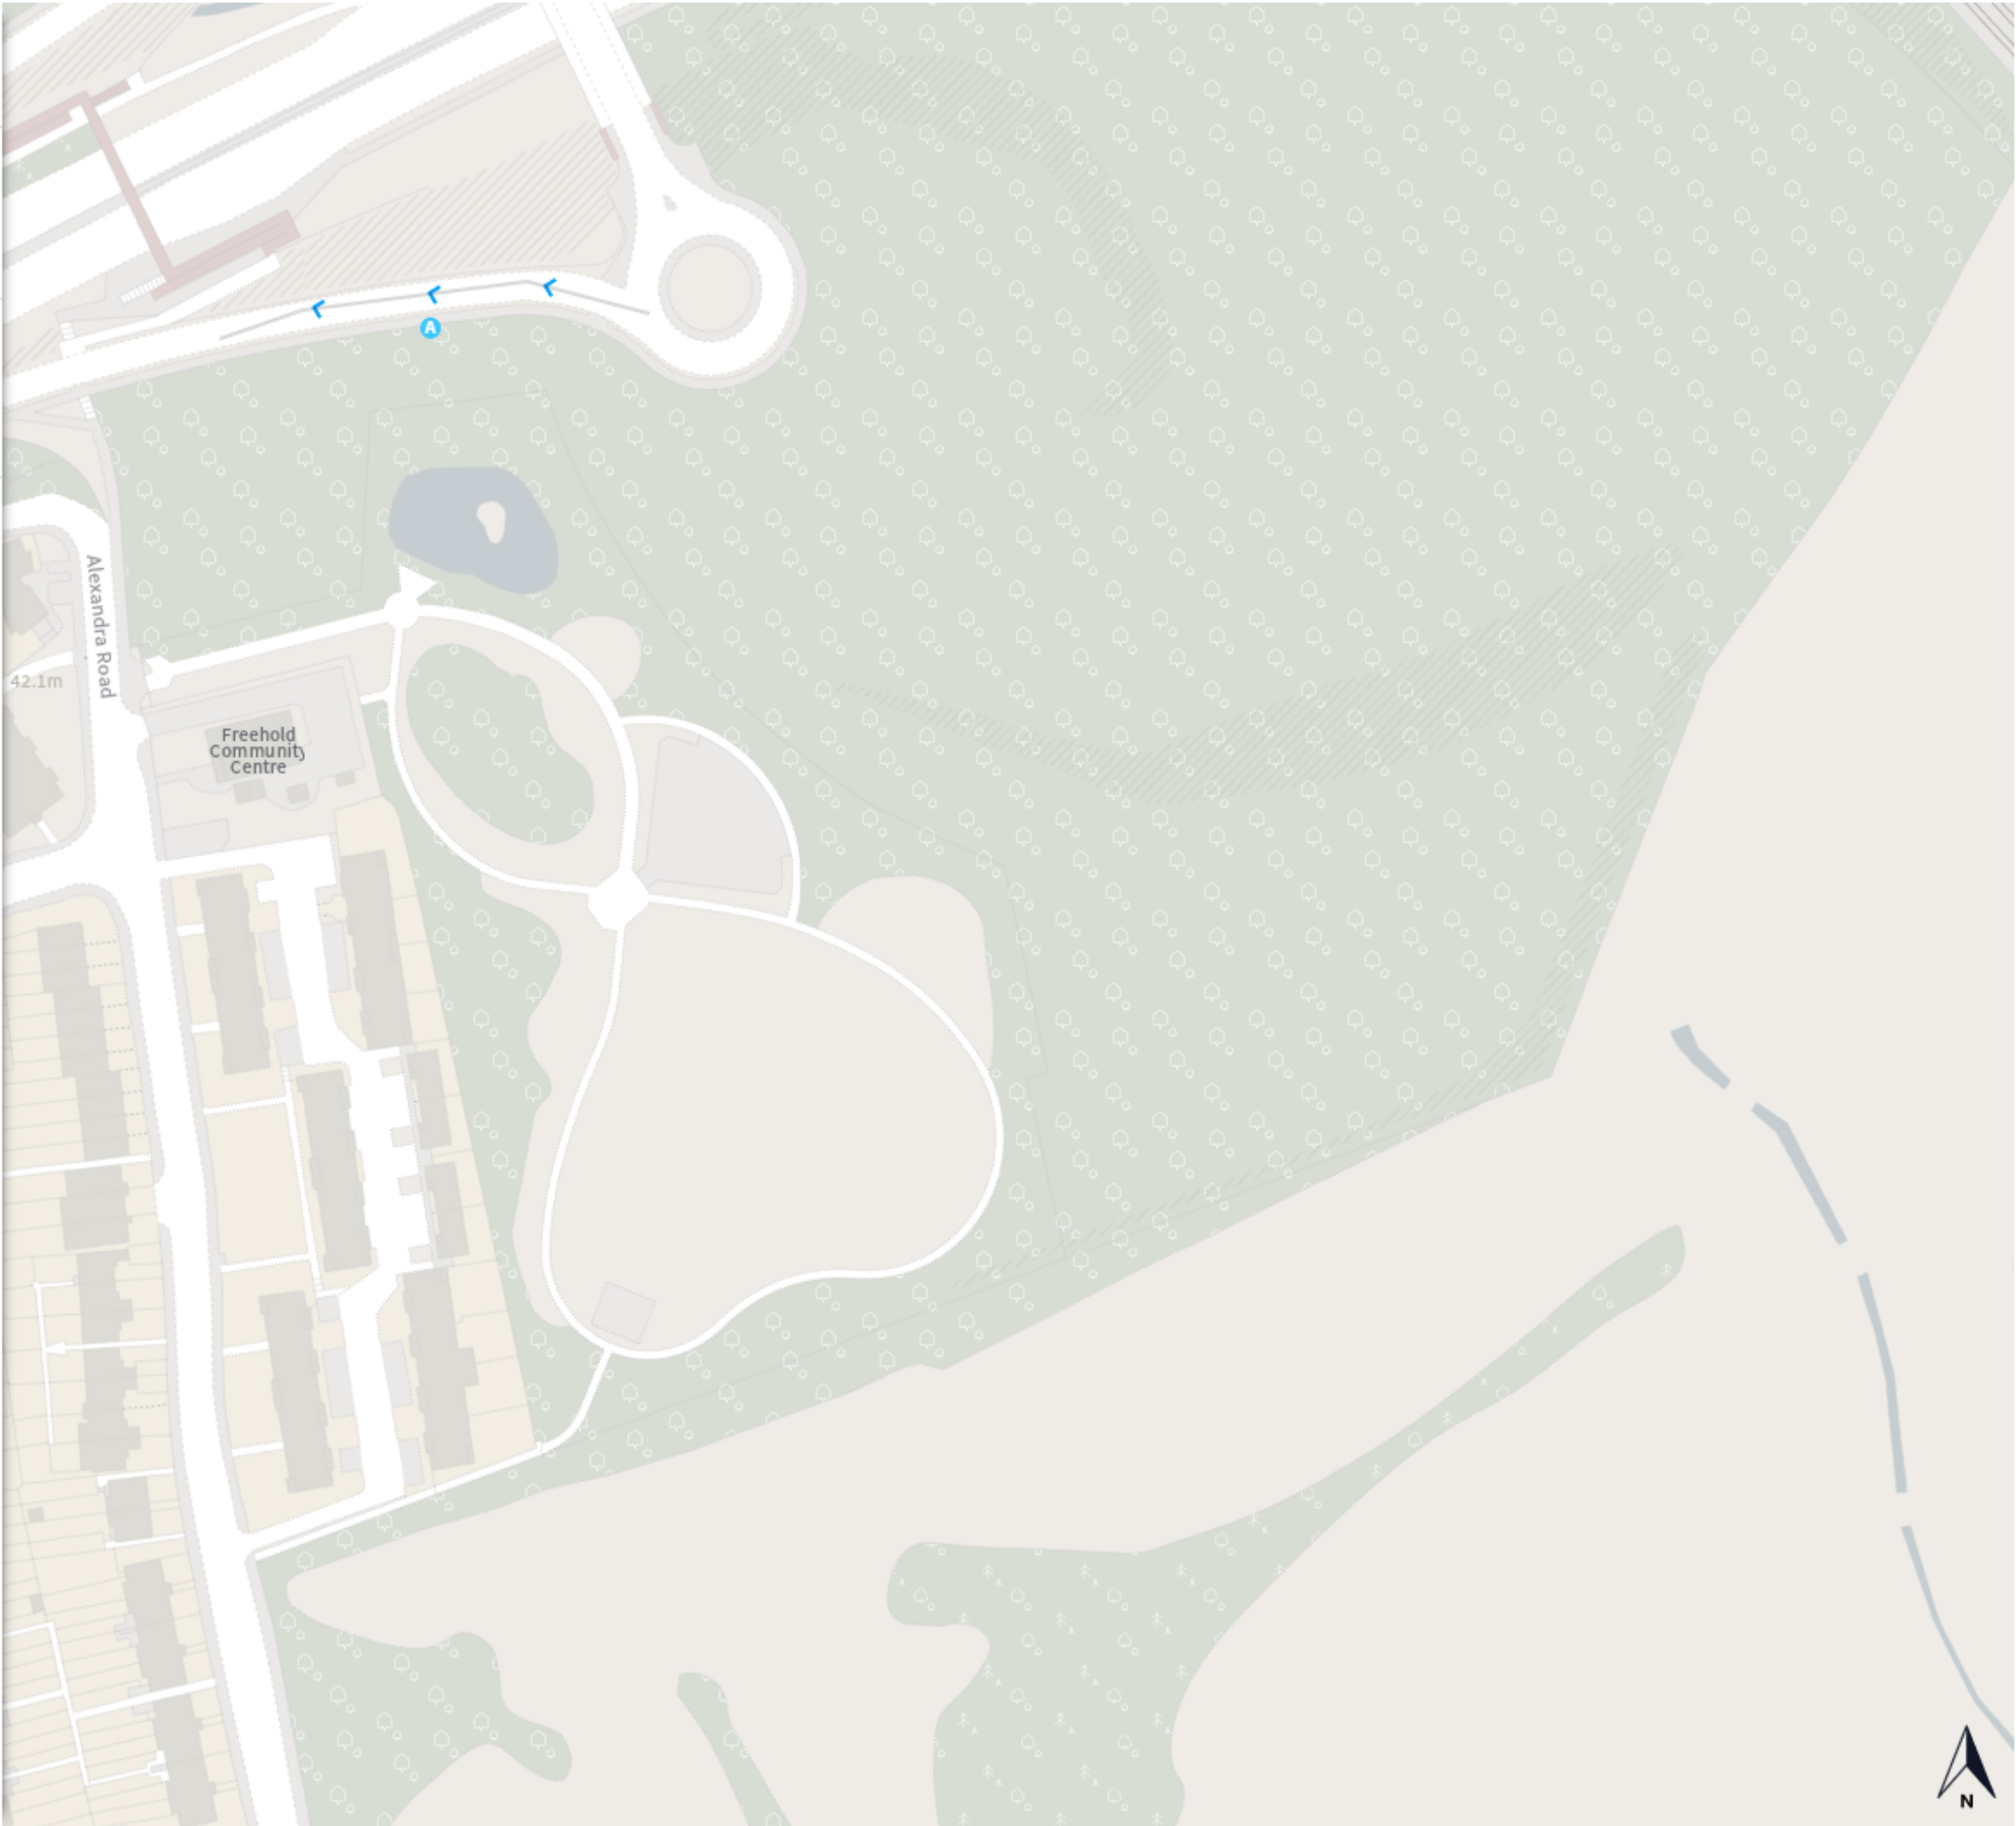




Scale: 1:1250


North-West: 191702.223, 529062.706
South-East: 191335.375, 529505.087

© Crown copyright and database rights 2021 Ordnance Survey.
You are not permitted to copy, sub-license, distribute or sell any of this data to third parties in any form. Licence number 100019199

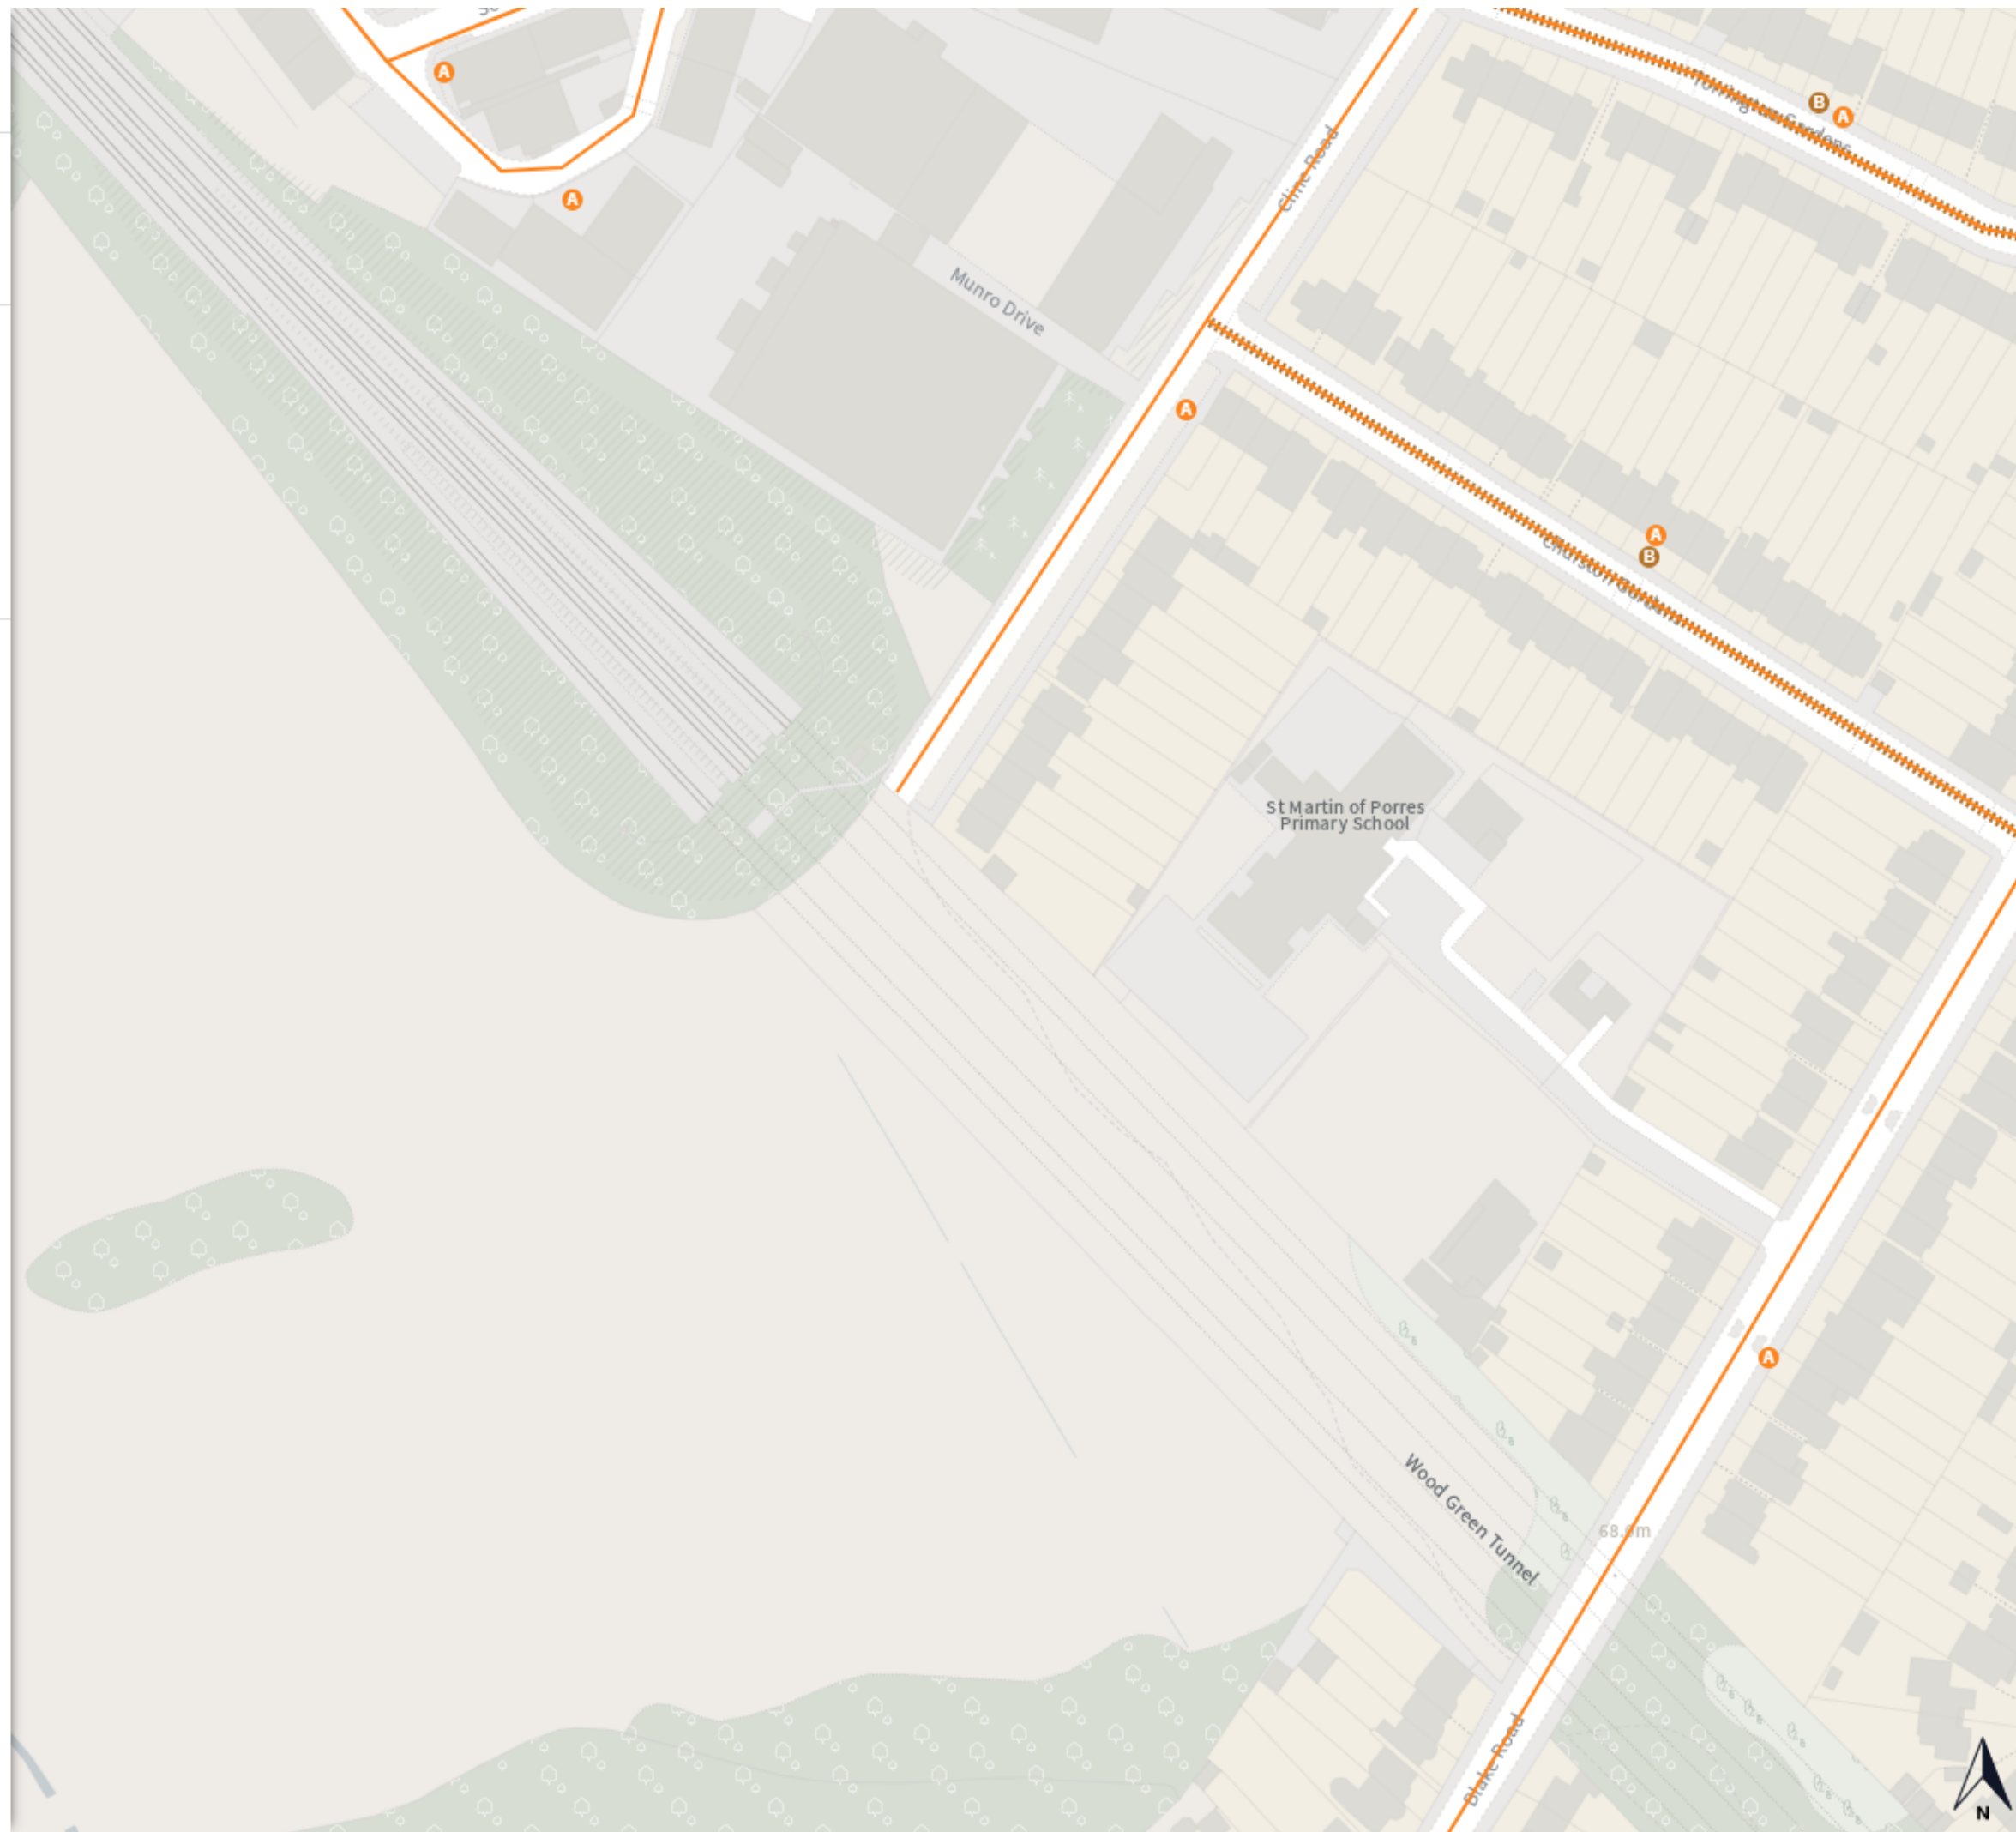


The Haringey Moving Traffic Restrictions Order 202-


Map 7 of 206


 Added


 Height limit

 4.87 m / 16 ft

 Speed limit (20 mph)

 At all times

 Speed limit (30 mph)

 At all times

 Weight limit

 7.5 T

 18 T


 16.5 T

0 20 40 60m

Scale: 1:1250

North-West: 191713.174, 529491.711
South-East: 191346.363, 529934.124

© Crown copyright and database rights 2021 Ordnance Survey.
You are not permitted to copy, sub-license, distribute or sell any of this
data to third parties in any form. Licence number 100019199

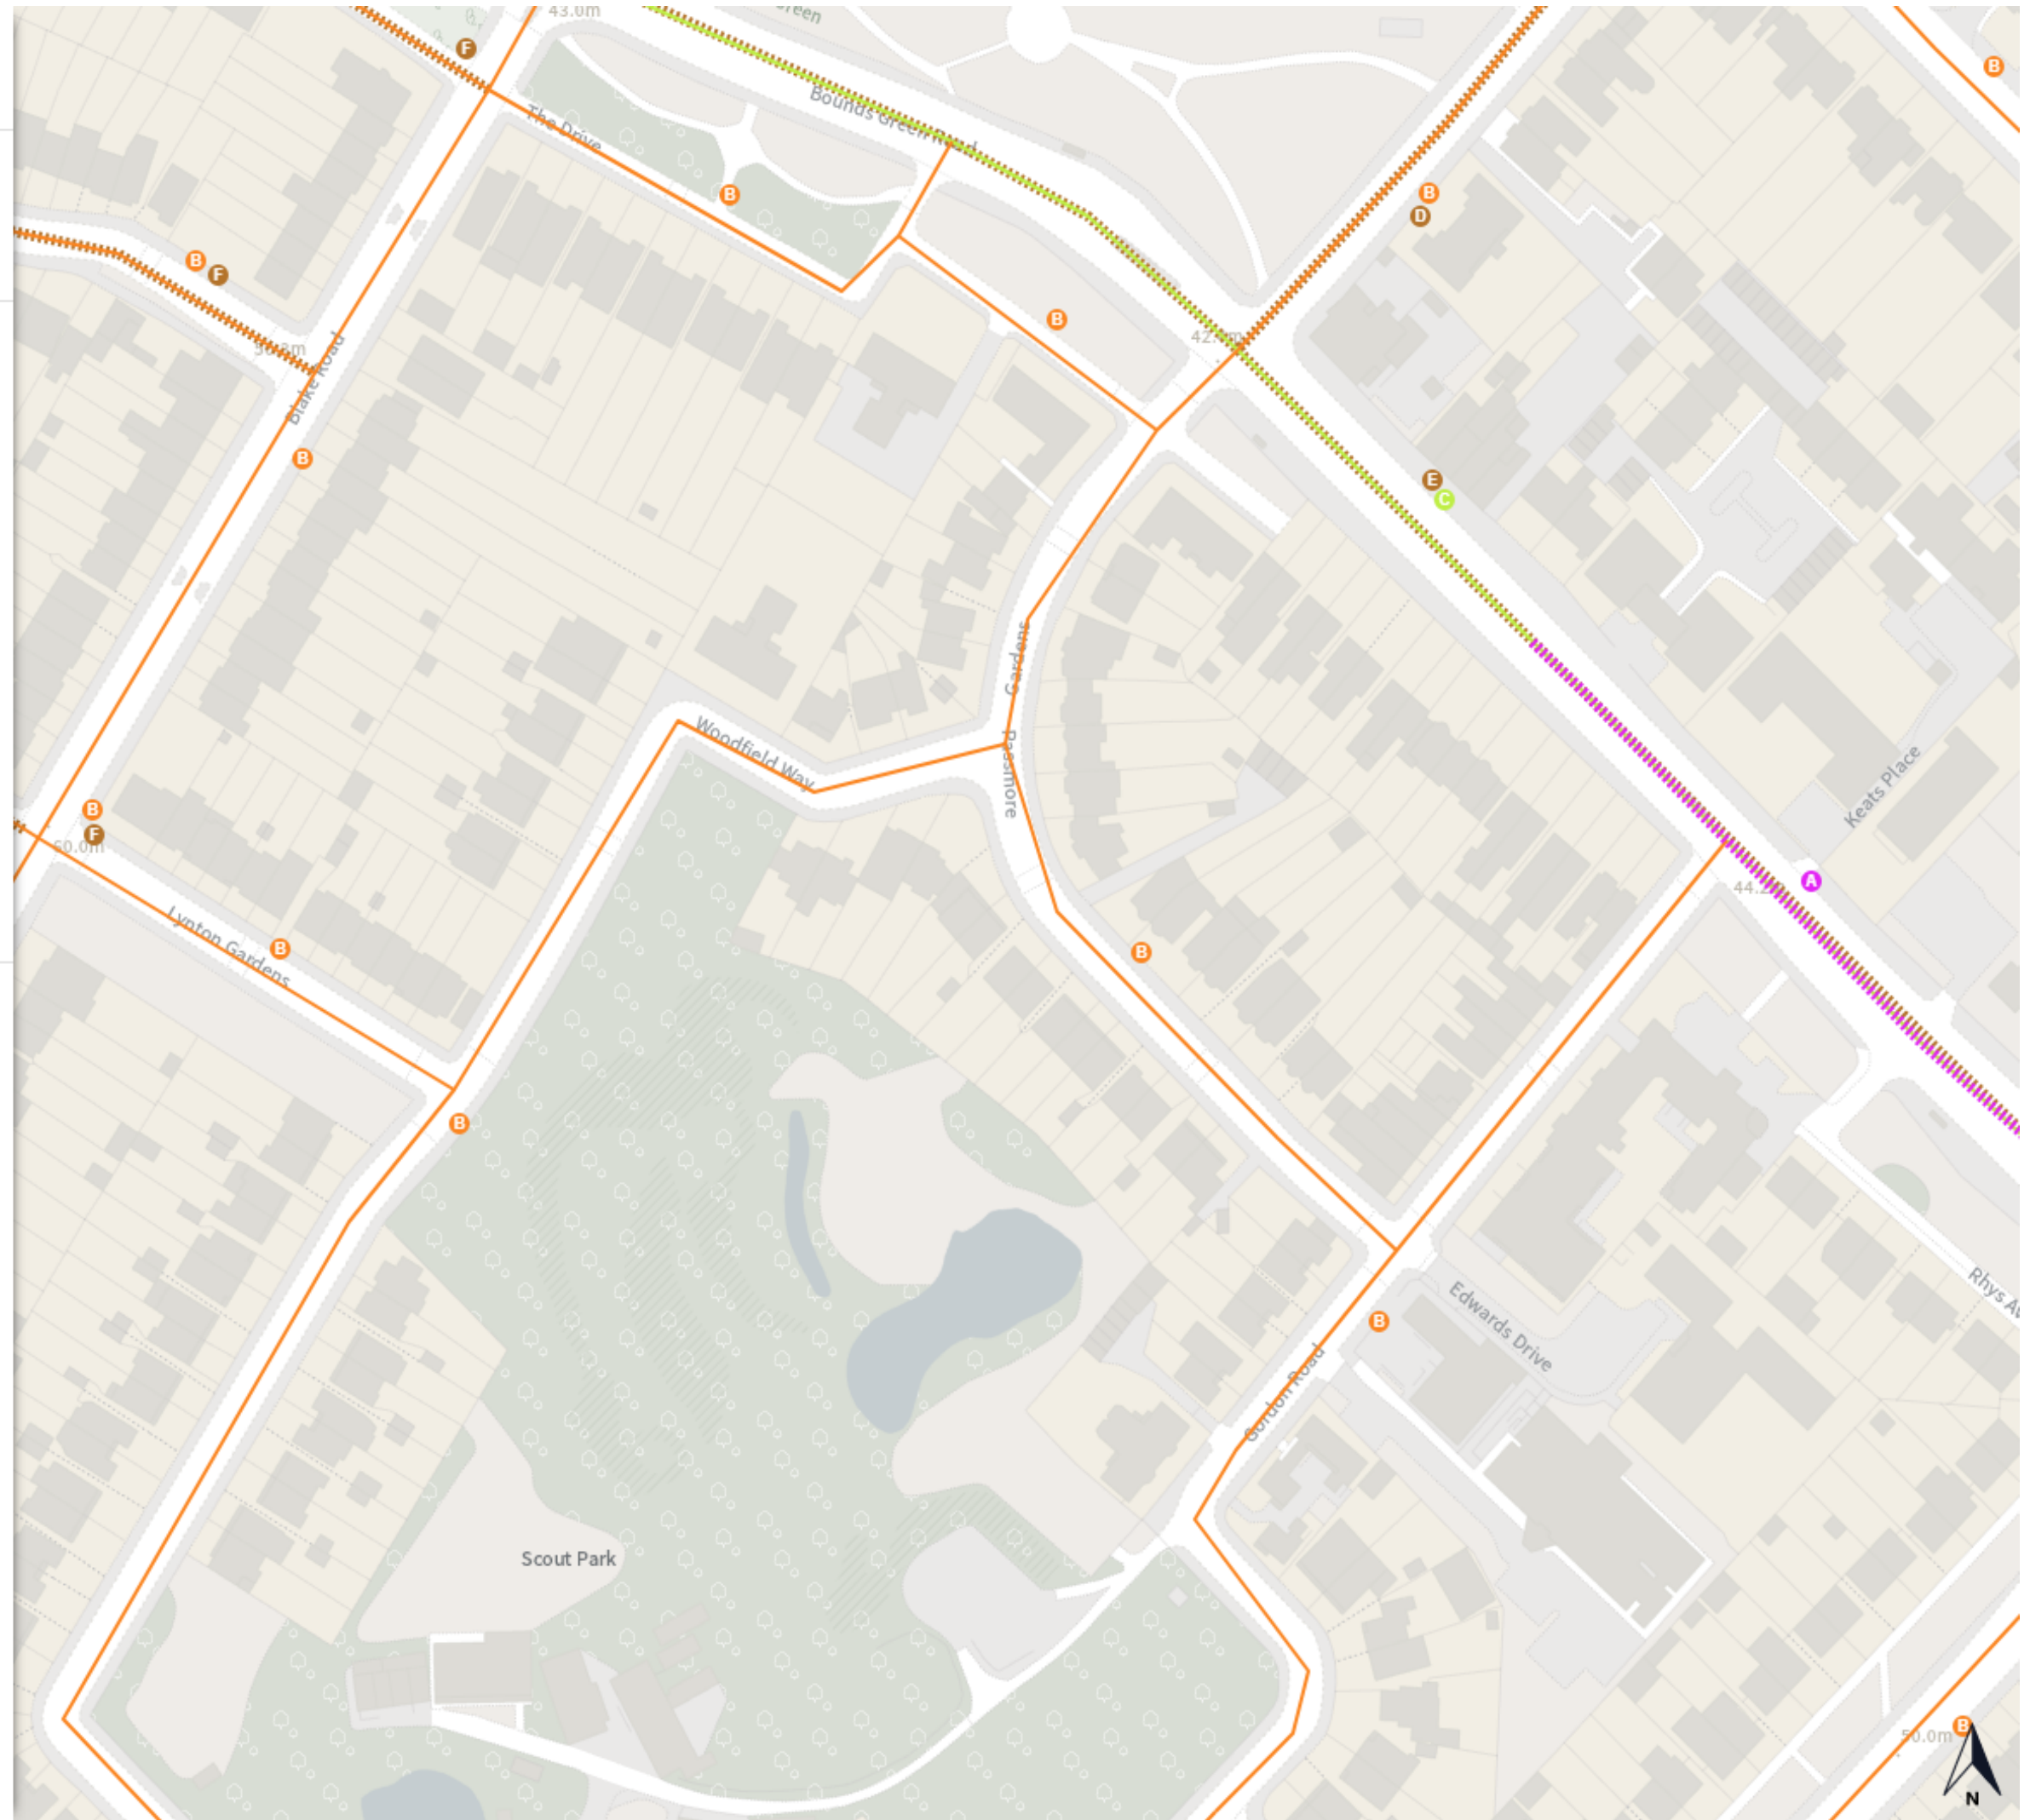


The Haringey Moving Traffic Restrictions Order 202-

Map 8 of 206


 Added


 Cycle lane


 At all times

 Height limit

 4.87 m / 16 ft

 No entry


 At all times

 One way



 Prohibited turn


 No right turn


 No left turn

 No U-turn

 Speed limit (20 mph)

 At all times

 Speed limit (30 mph)

 At all times

 Weight limit

 18 T


 7.5 T

0 20 40 60m

Scale: 1:1250


North-West: 191724.17, 529921.087
South-East: 191357.397, 530363.532


© Crown copyright and database rights 2021 Ordnance Survey.
You are not permitted to copy, sub-license, distribute or sell any of this data to third parties in any form. Licence number 100019199

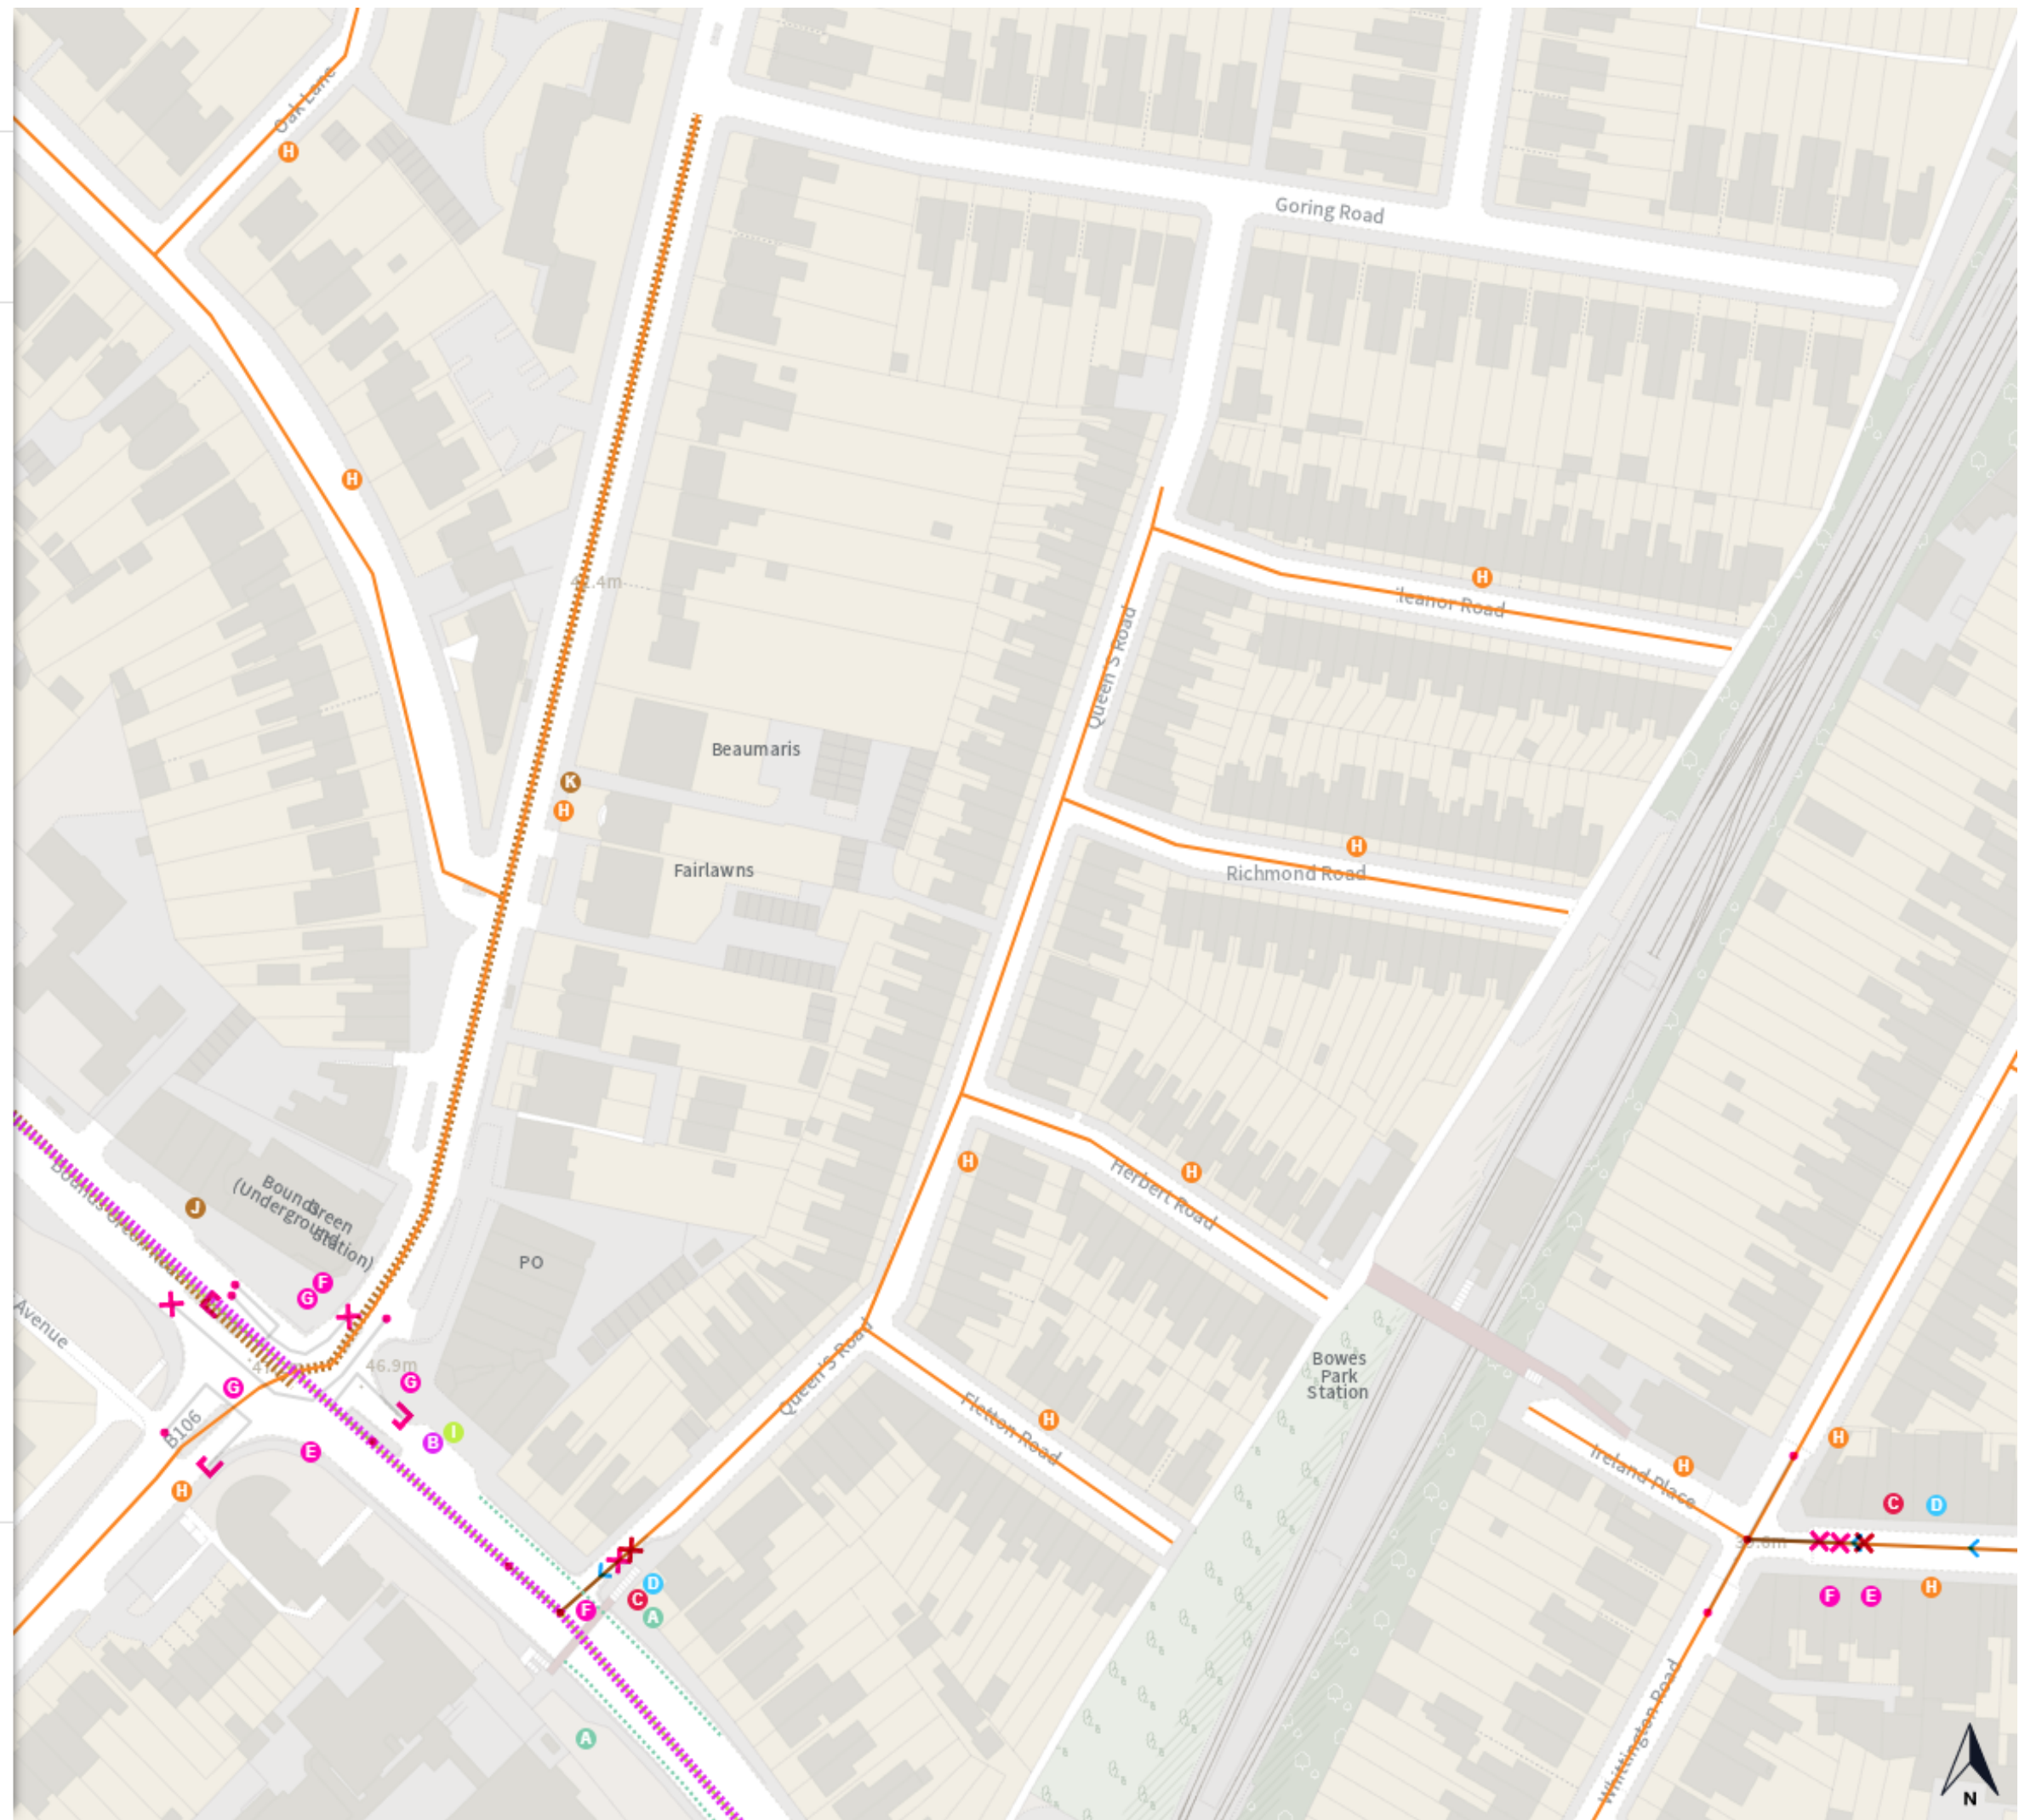


The Haringey Moving Traffic Restrictions Order 202-


Map 9 of 206

 Added

 One way

 A

 Speed limit (20 mph)


 B At all times

0 20 40 60m

Scale: 1:1250

North-West: 191735.203, 530350.463
South-East: 191368.466, 530792.94

© Crown copyright and database rights 2021 Ordnance Survey.
You are not permitted to copy, sub-license, distribute or sell any of this data to third parties in any form. Licence number 100019199

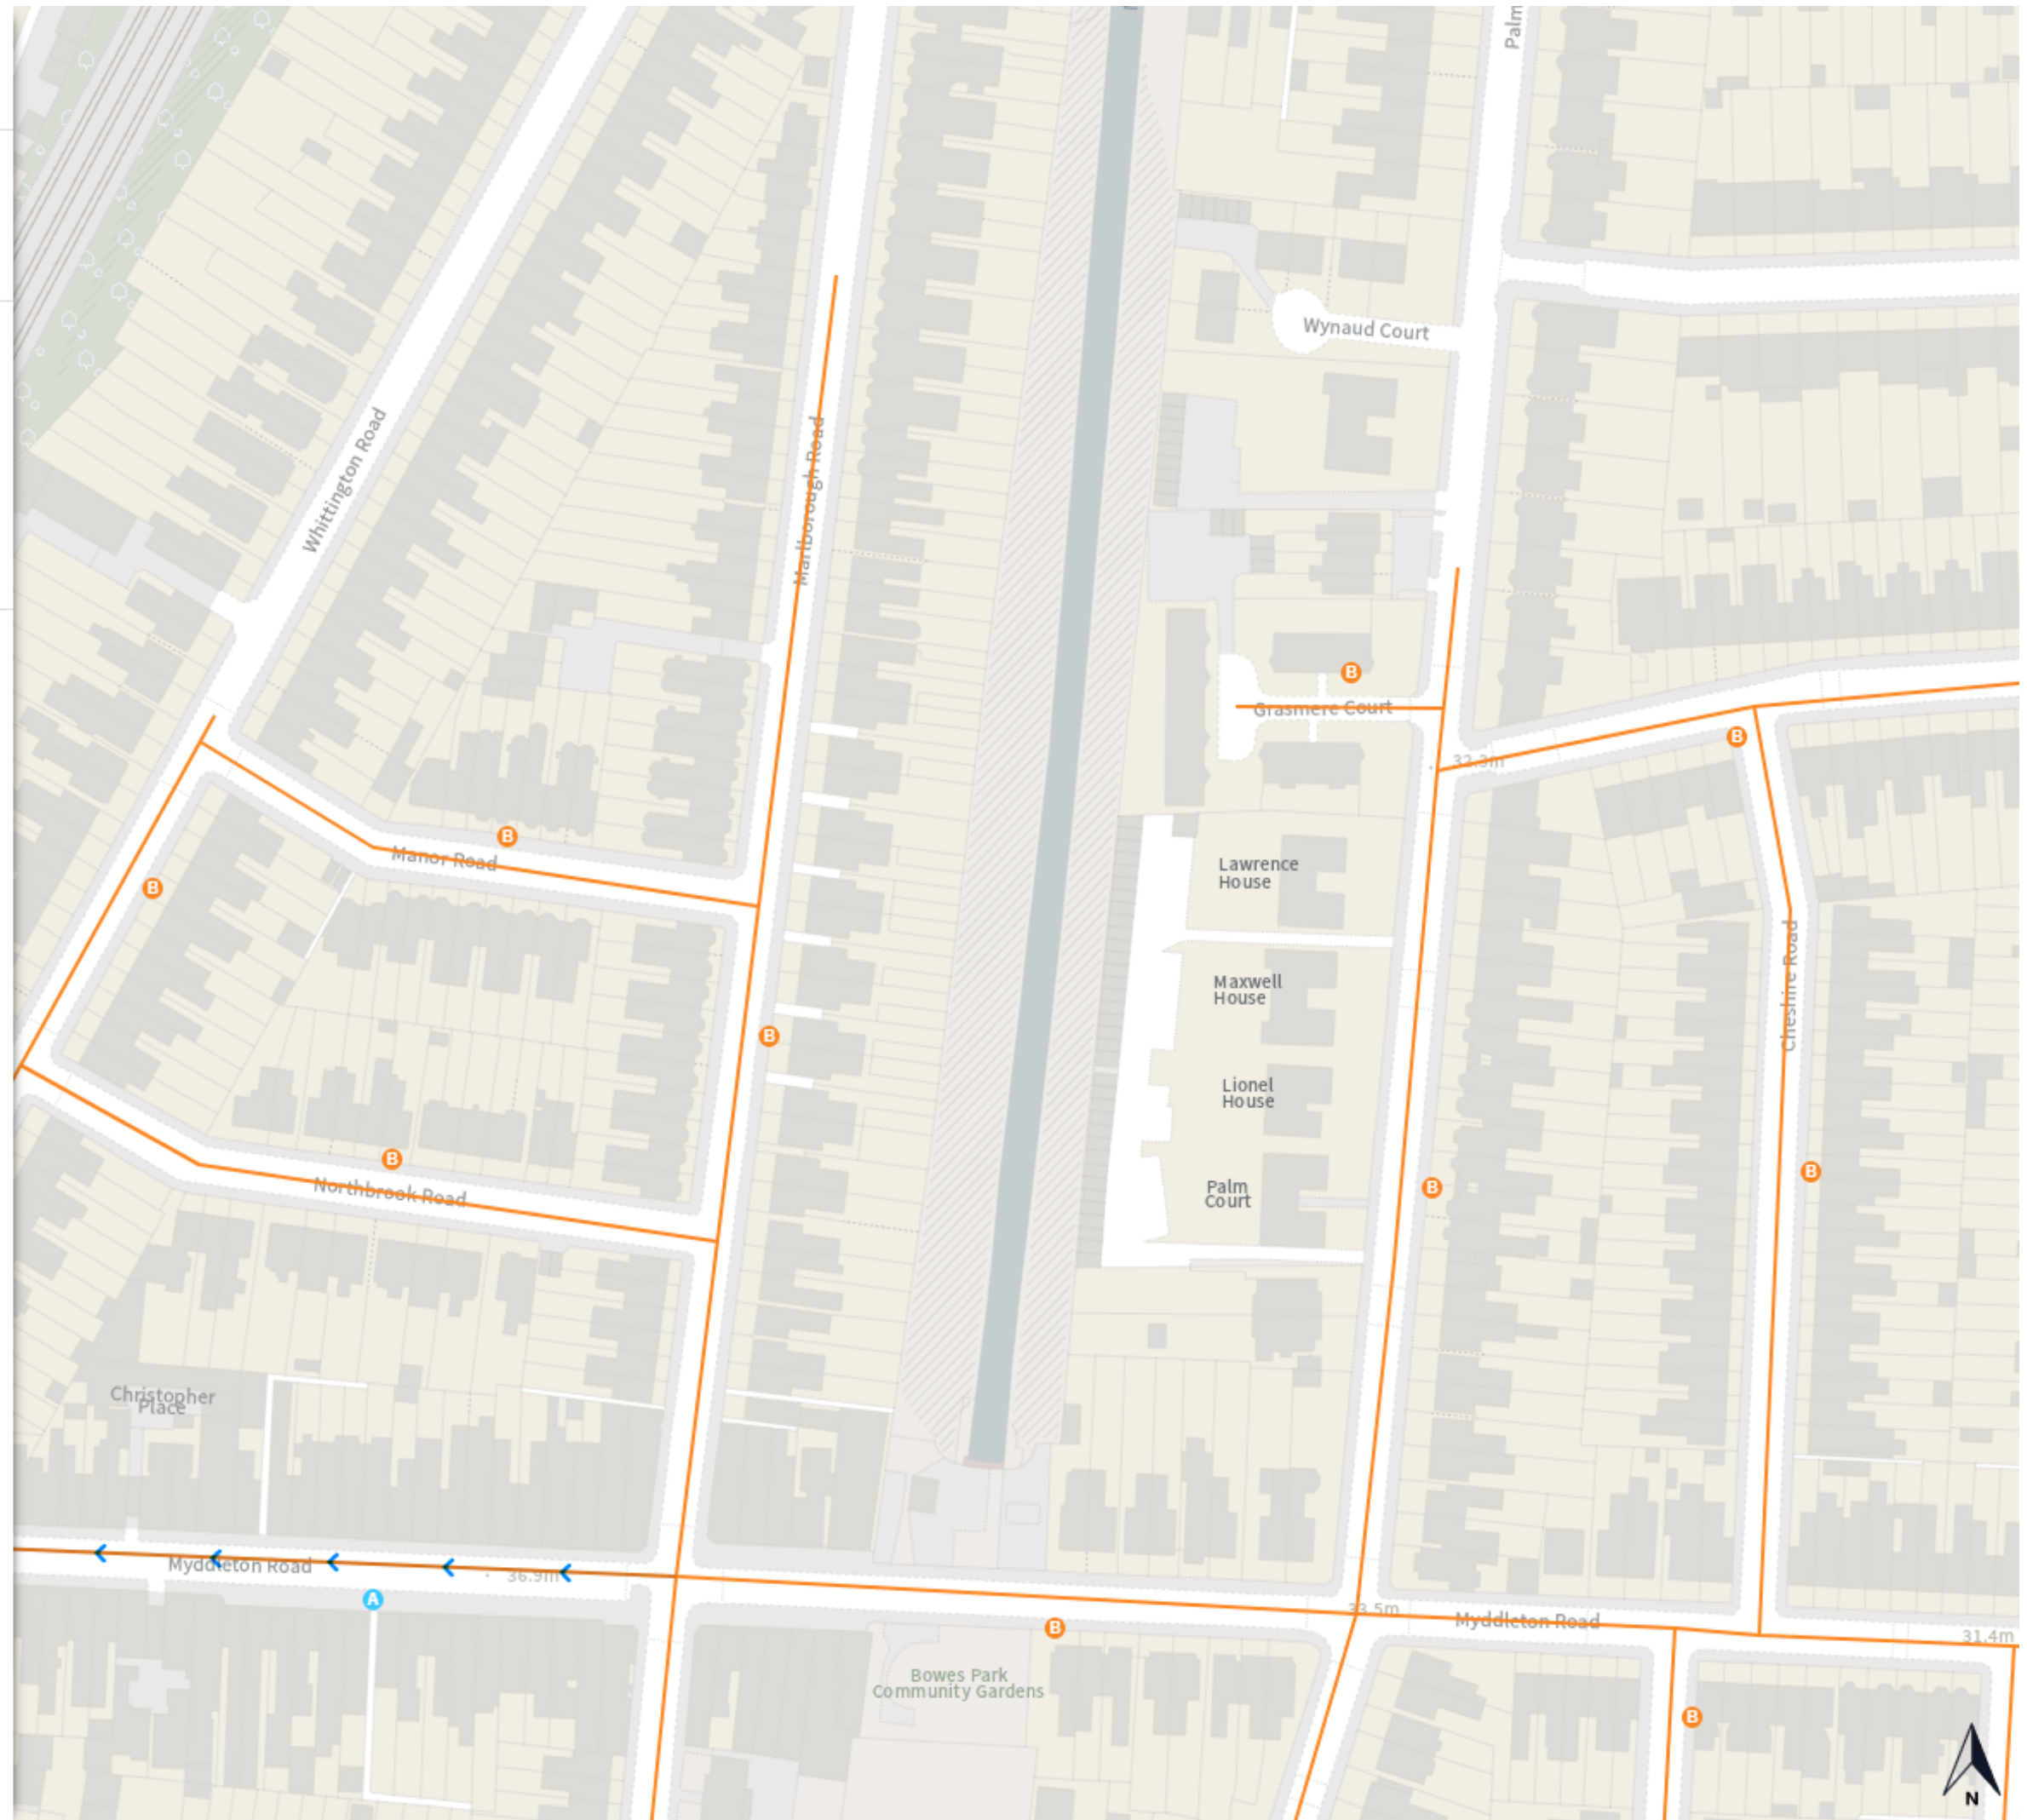

The Haringey Moving Traffic Restrictions Order 202-

Map 10 of 206

Added

Bus lane

All Year, Mon-Fri, 7:00 AM-10:00 AM 4:00 PM-7:00 PM

All Year, Mon-Fri, 7:00 AM-10:00 AM 4:00 PM-12:00 AM

No entry

At all times

One way

Speed limit (20 mph)

At all times

Speed limit (30 mph)


At all times

0 20 40 60m

Scale: 1:1250

North-West: 191746.273, 530779.839
South-East: 191379.573, 531222.347


© Crown copyright and database rights 2021 Ordnance Survey.
You are not permitted to copy, sub-license, distribute or sell any of this
data to third parties in any form. Licence number 100019199

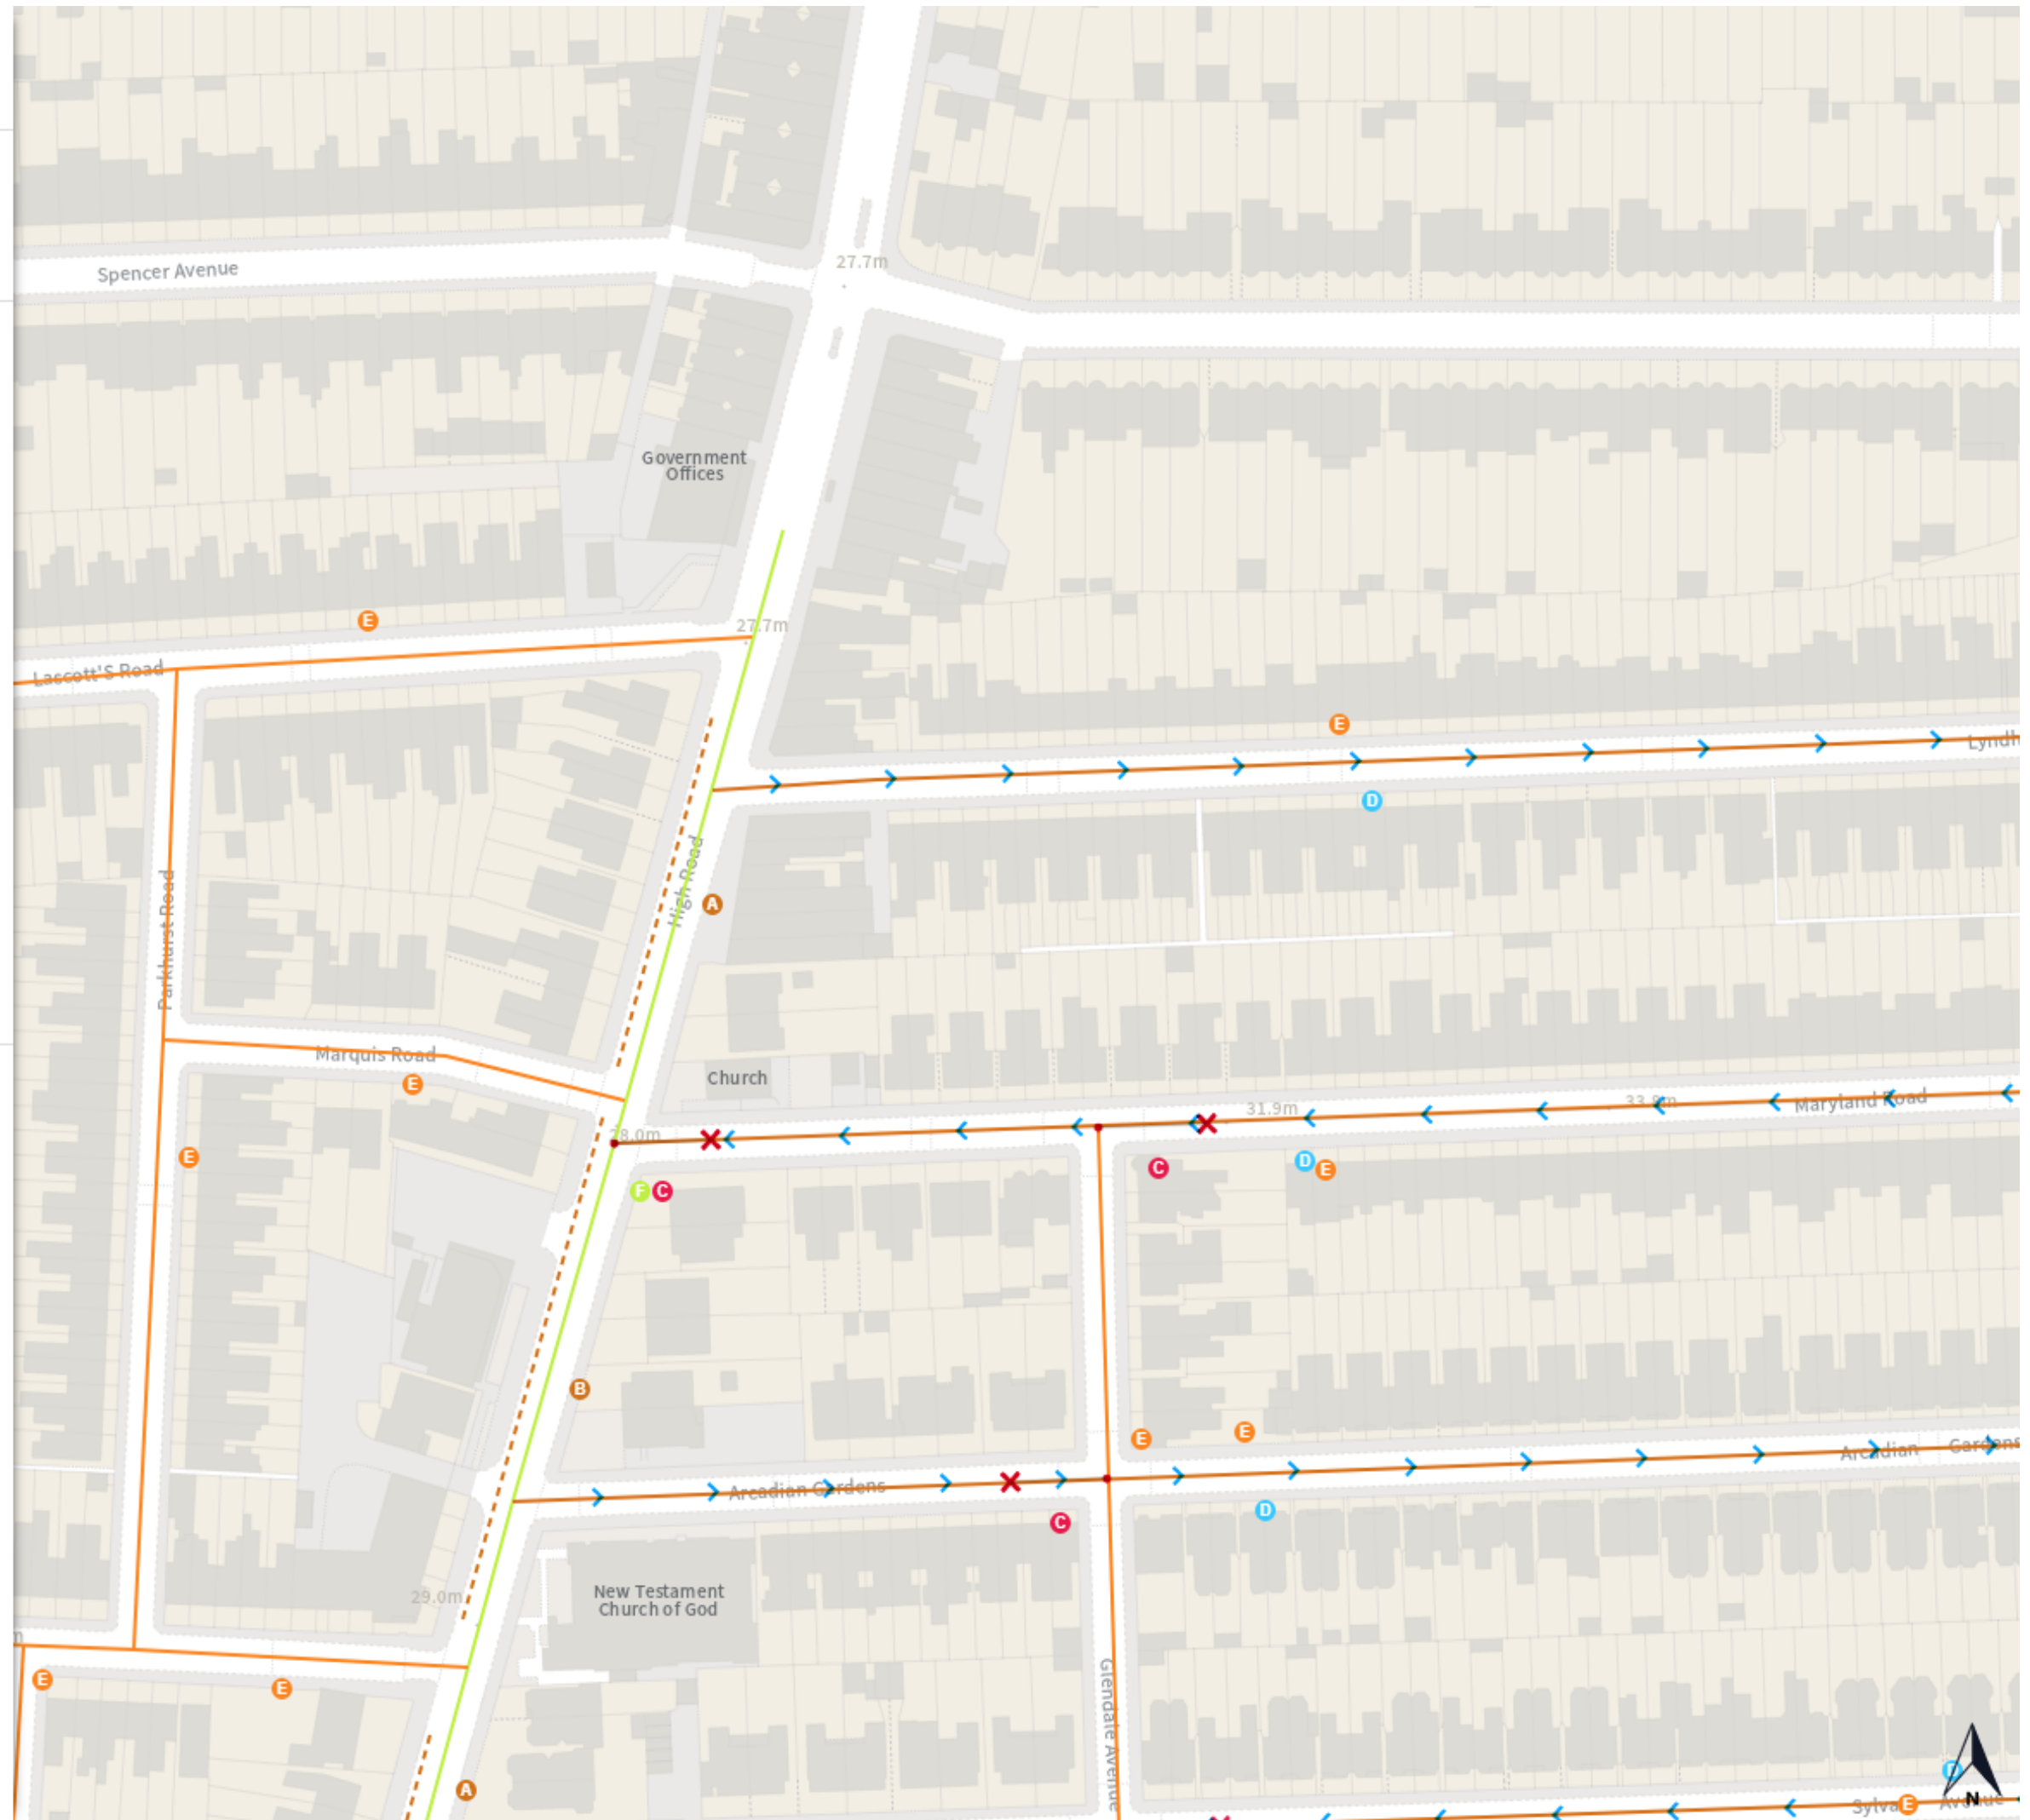



The Haringey Moving Traffic Restrictions Order 202-

Map 11 of 206

 Added


 No entry

 At all times


 One way

 B

 Prescribed turn

 Left turn only

 Speed limit (20 mph)


 At all times

0 20 40 60m

Scale: 1:1250




North-West: 191757.369, 531208.843
South-East: 191390.706, 531651.383

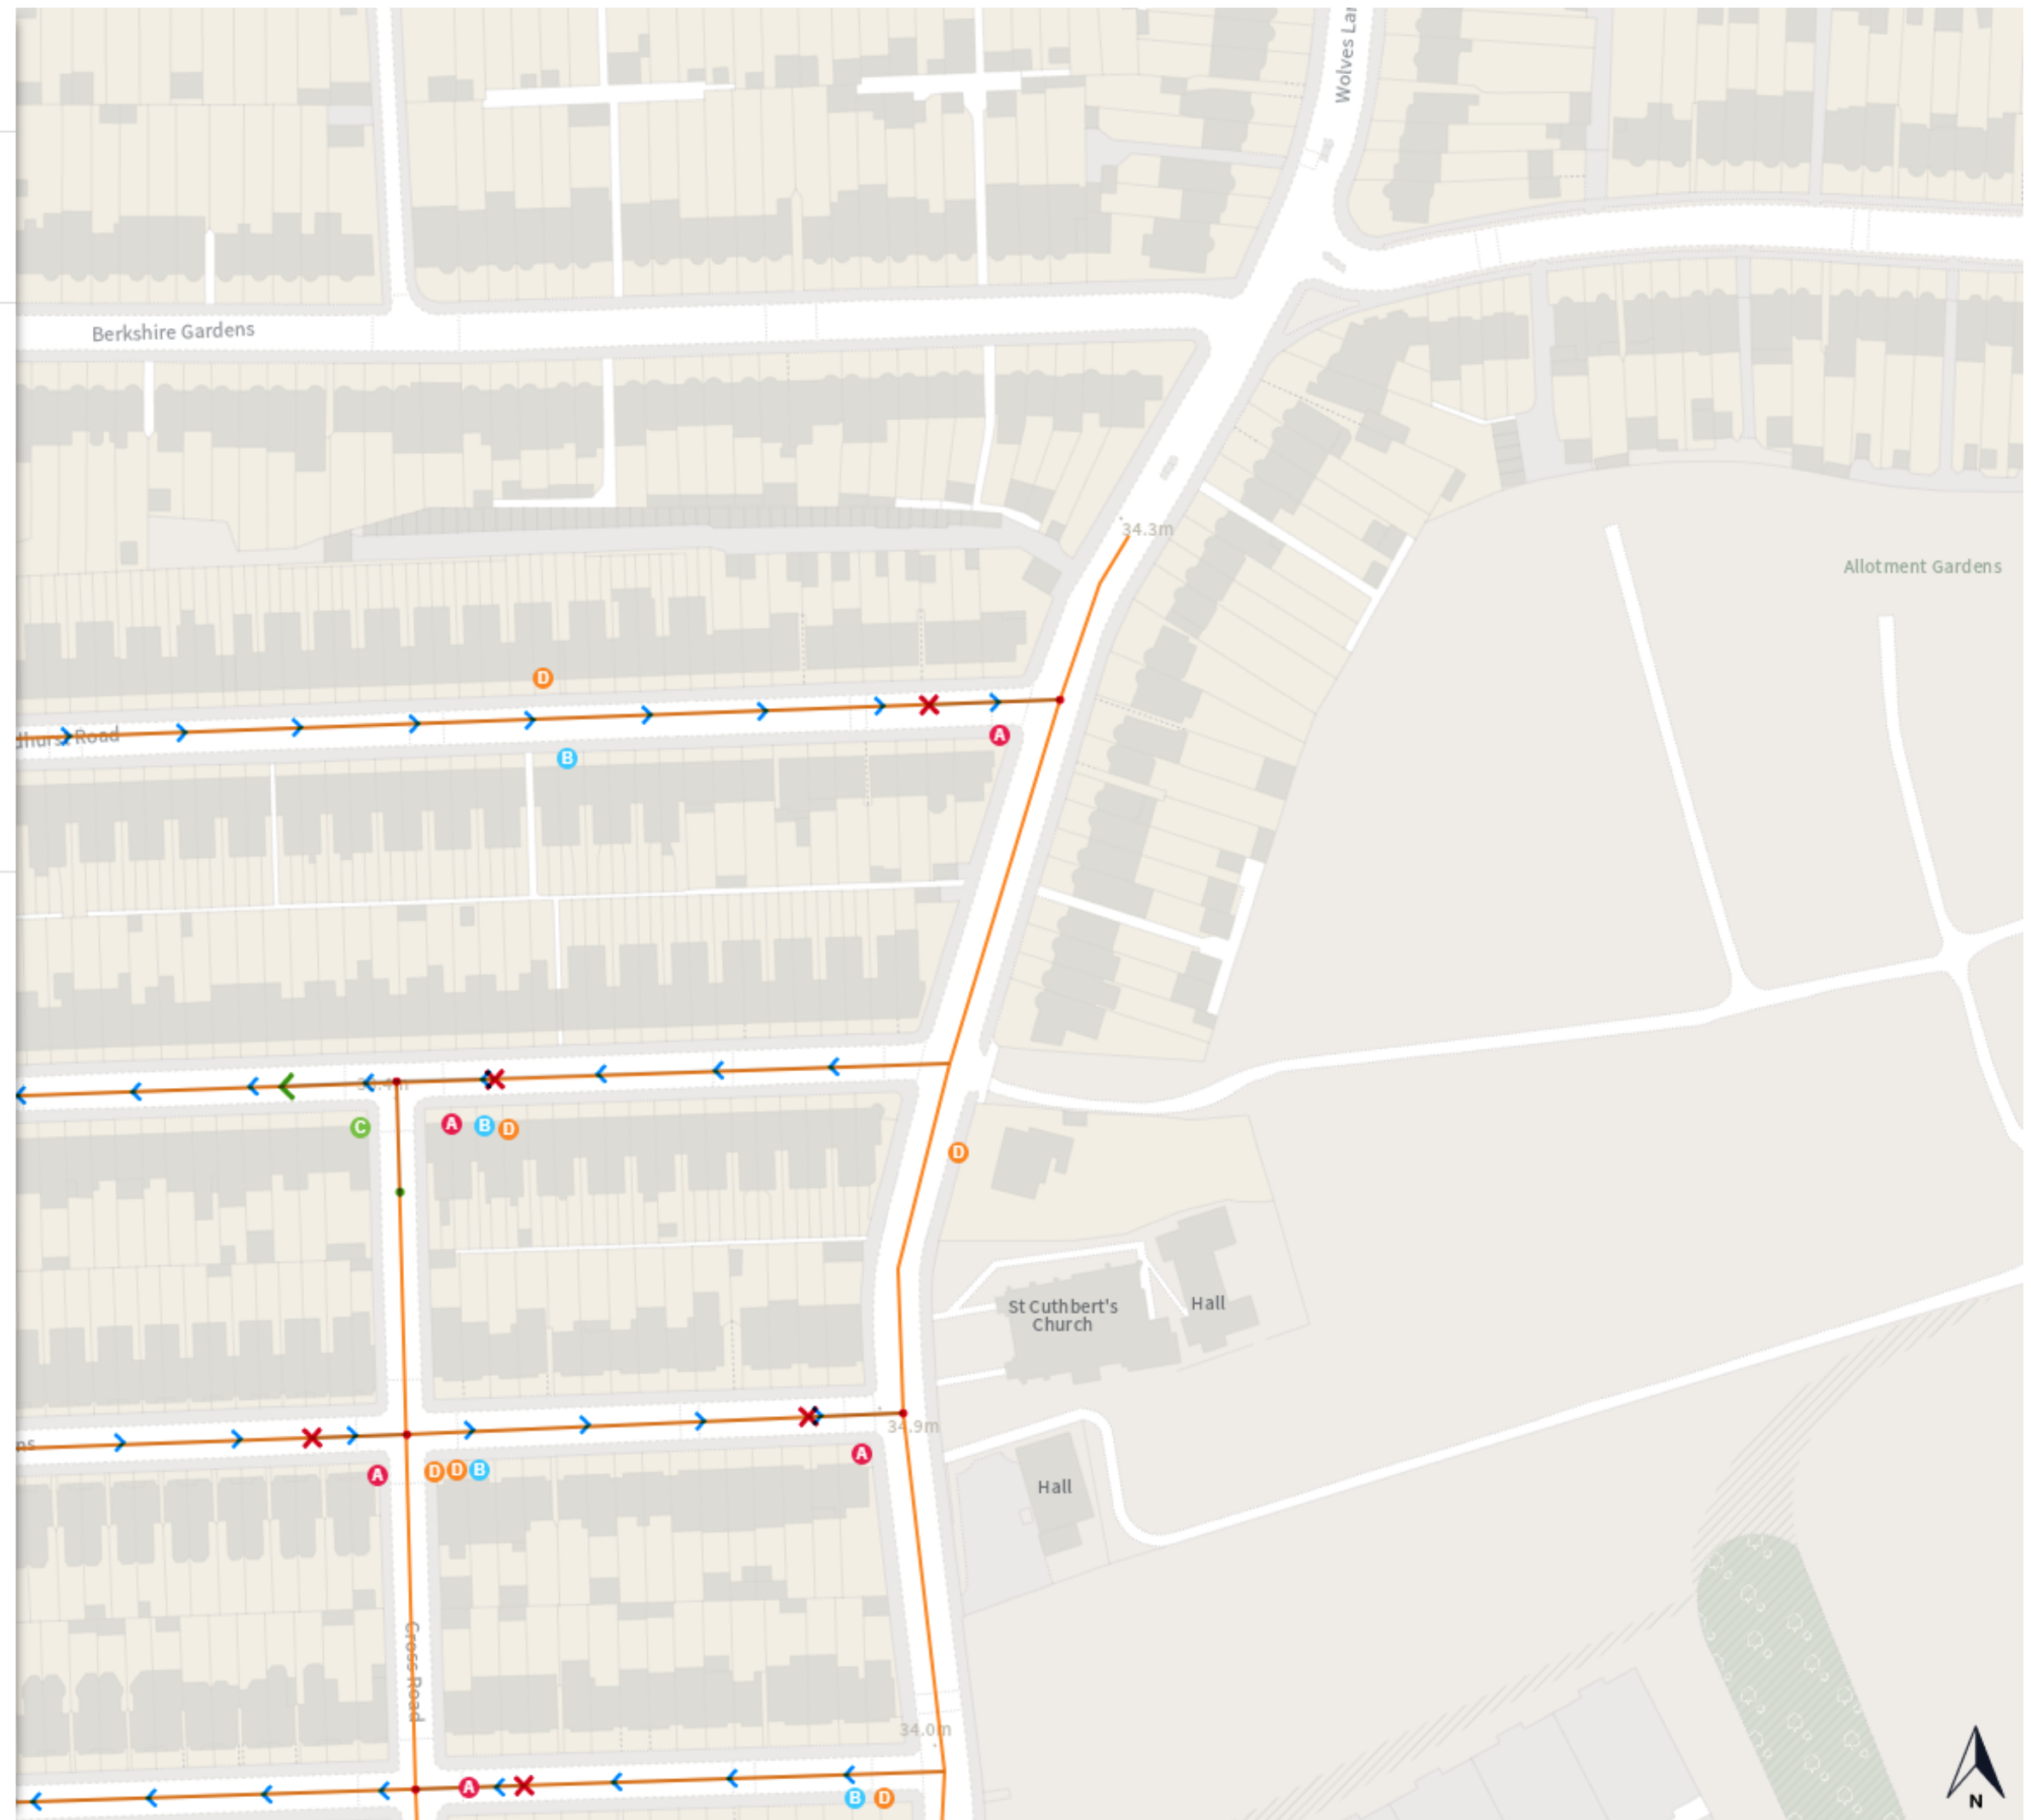© Crown copyright and database rights 2021 Ordnance Survey.
You are not permitted to copy, sub-license, distribute or sell any of this
data to third parties in any form. Licence number 100019199



The Haringey Moving Traffic
Restrictions Order 202-


Map 12 of 206


-  Added
-  Speed limit (20 mph)
-  At all times





The Haringey Moving Traffic Restrictions Order 202-

Map 13 of 206

 Added


 No entry

 At all times

 One way

 B

 Speed limit (20 mph)

 At all times

 Weight limit

 16.5 T

0 20 40 60m

Scale: 1:1250

North-West: 191779.69, 532067.592
South-East: 191413.101, 532510.196

© Crown copyright and database rights 2021 Ordnance Survey.
You are not permitted to copy, sub-license, distribute or sell any of this
data to third parties in any form. Licence number 100019199

