

This product includes mapping data licensed from Ordnance Survey with the permission of HMSO © Crown Copyright LBH 2013. All rights reserved. License number 100019199.



NOTES:

Proposal

— Proposed SYL


 Proposed Crossover

Existing Parking bay to be reduced to 2.00m.

Existing single yellow line to be extended by 2.00m in front of the new 2.40m wide crossover.

11m parking bay to be retained.

PROPOSED CROSSOVER  
2.40m wide with 3.60m  
single yellow in front.

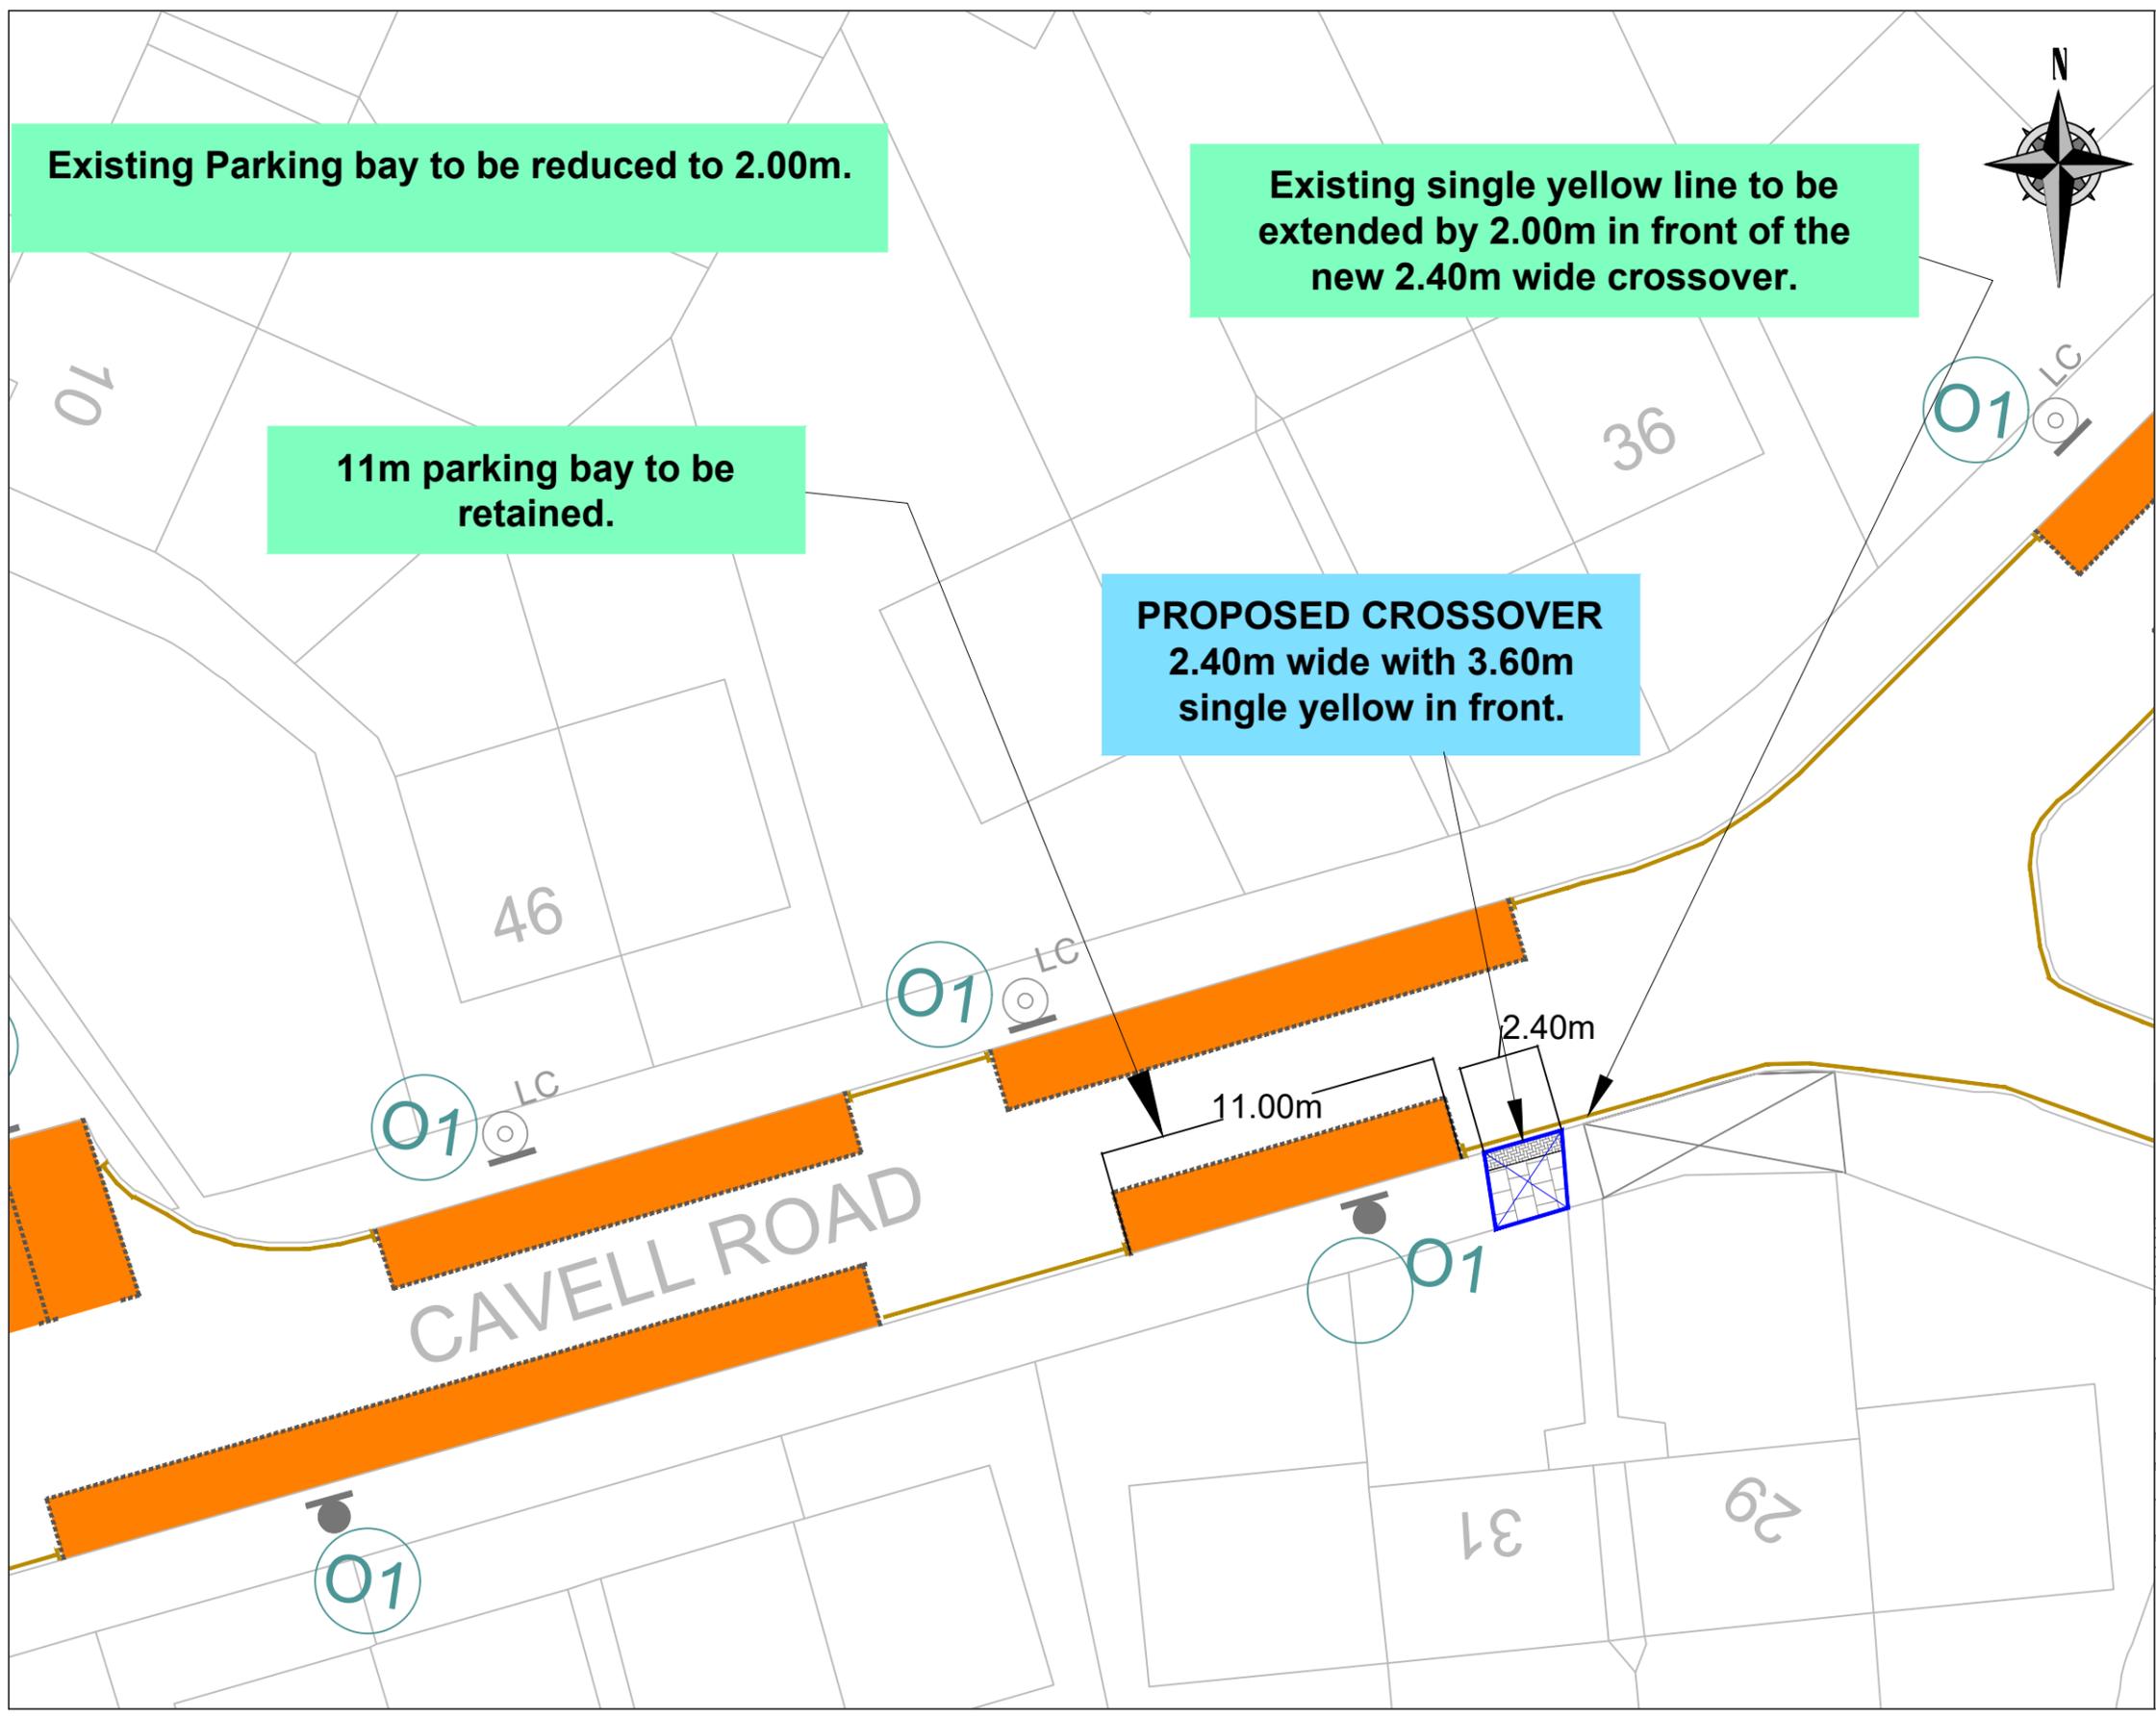

Rev	Description	Checked	Date

Project: 31 Cavell Road, N17

File: Proposed (TMO)

Designed: ST Drawn: ST Checked: MR

Scale: NTS Date Drawing Created: February 2020

Fig. No: 01

SUSTAINABLE TRANSPORT

1st Floor, River Park House, 225 High Road, Wood Green, London N22 8HQ  
Tel: 020 8449 7000  
Assistant Director: Stephen McDonnell  
