


NOTES:

KEY:

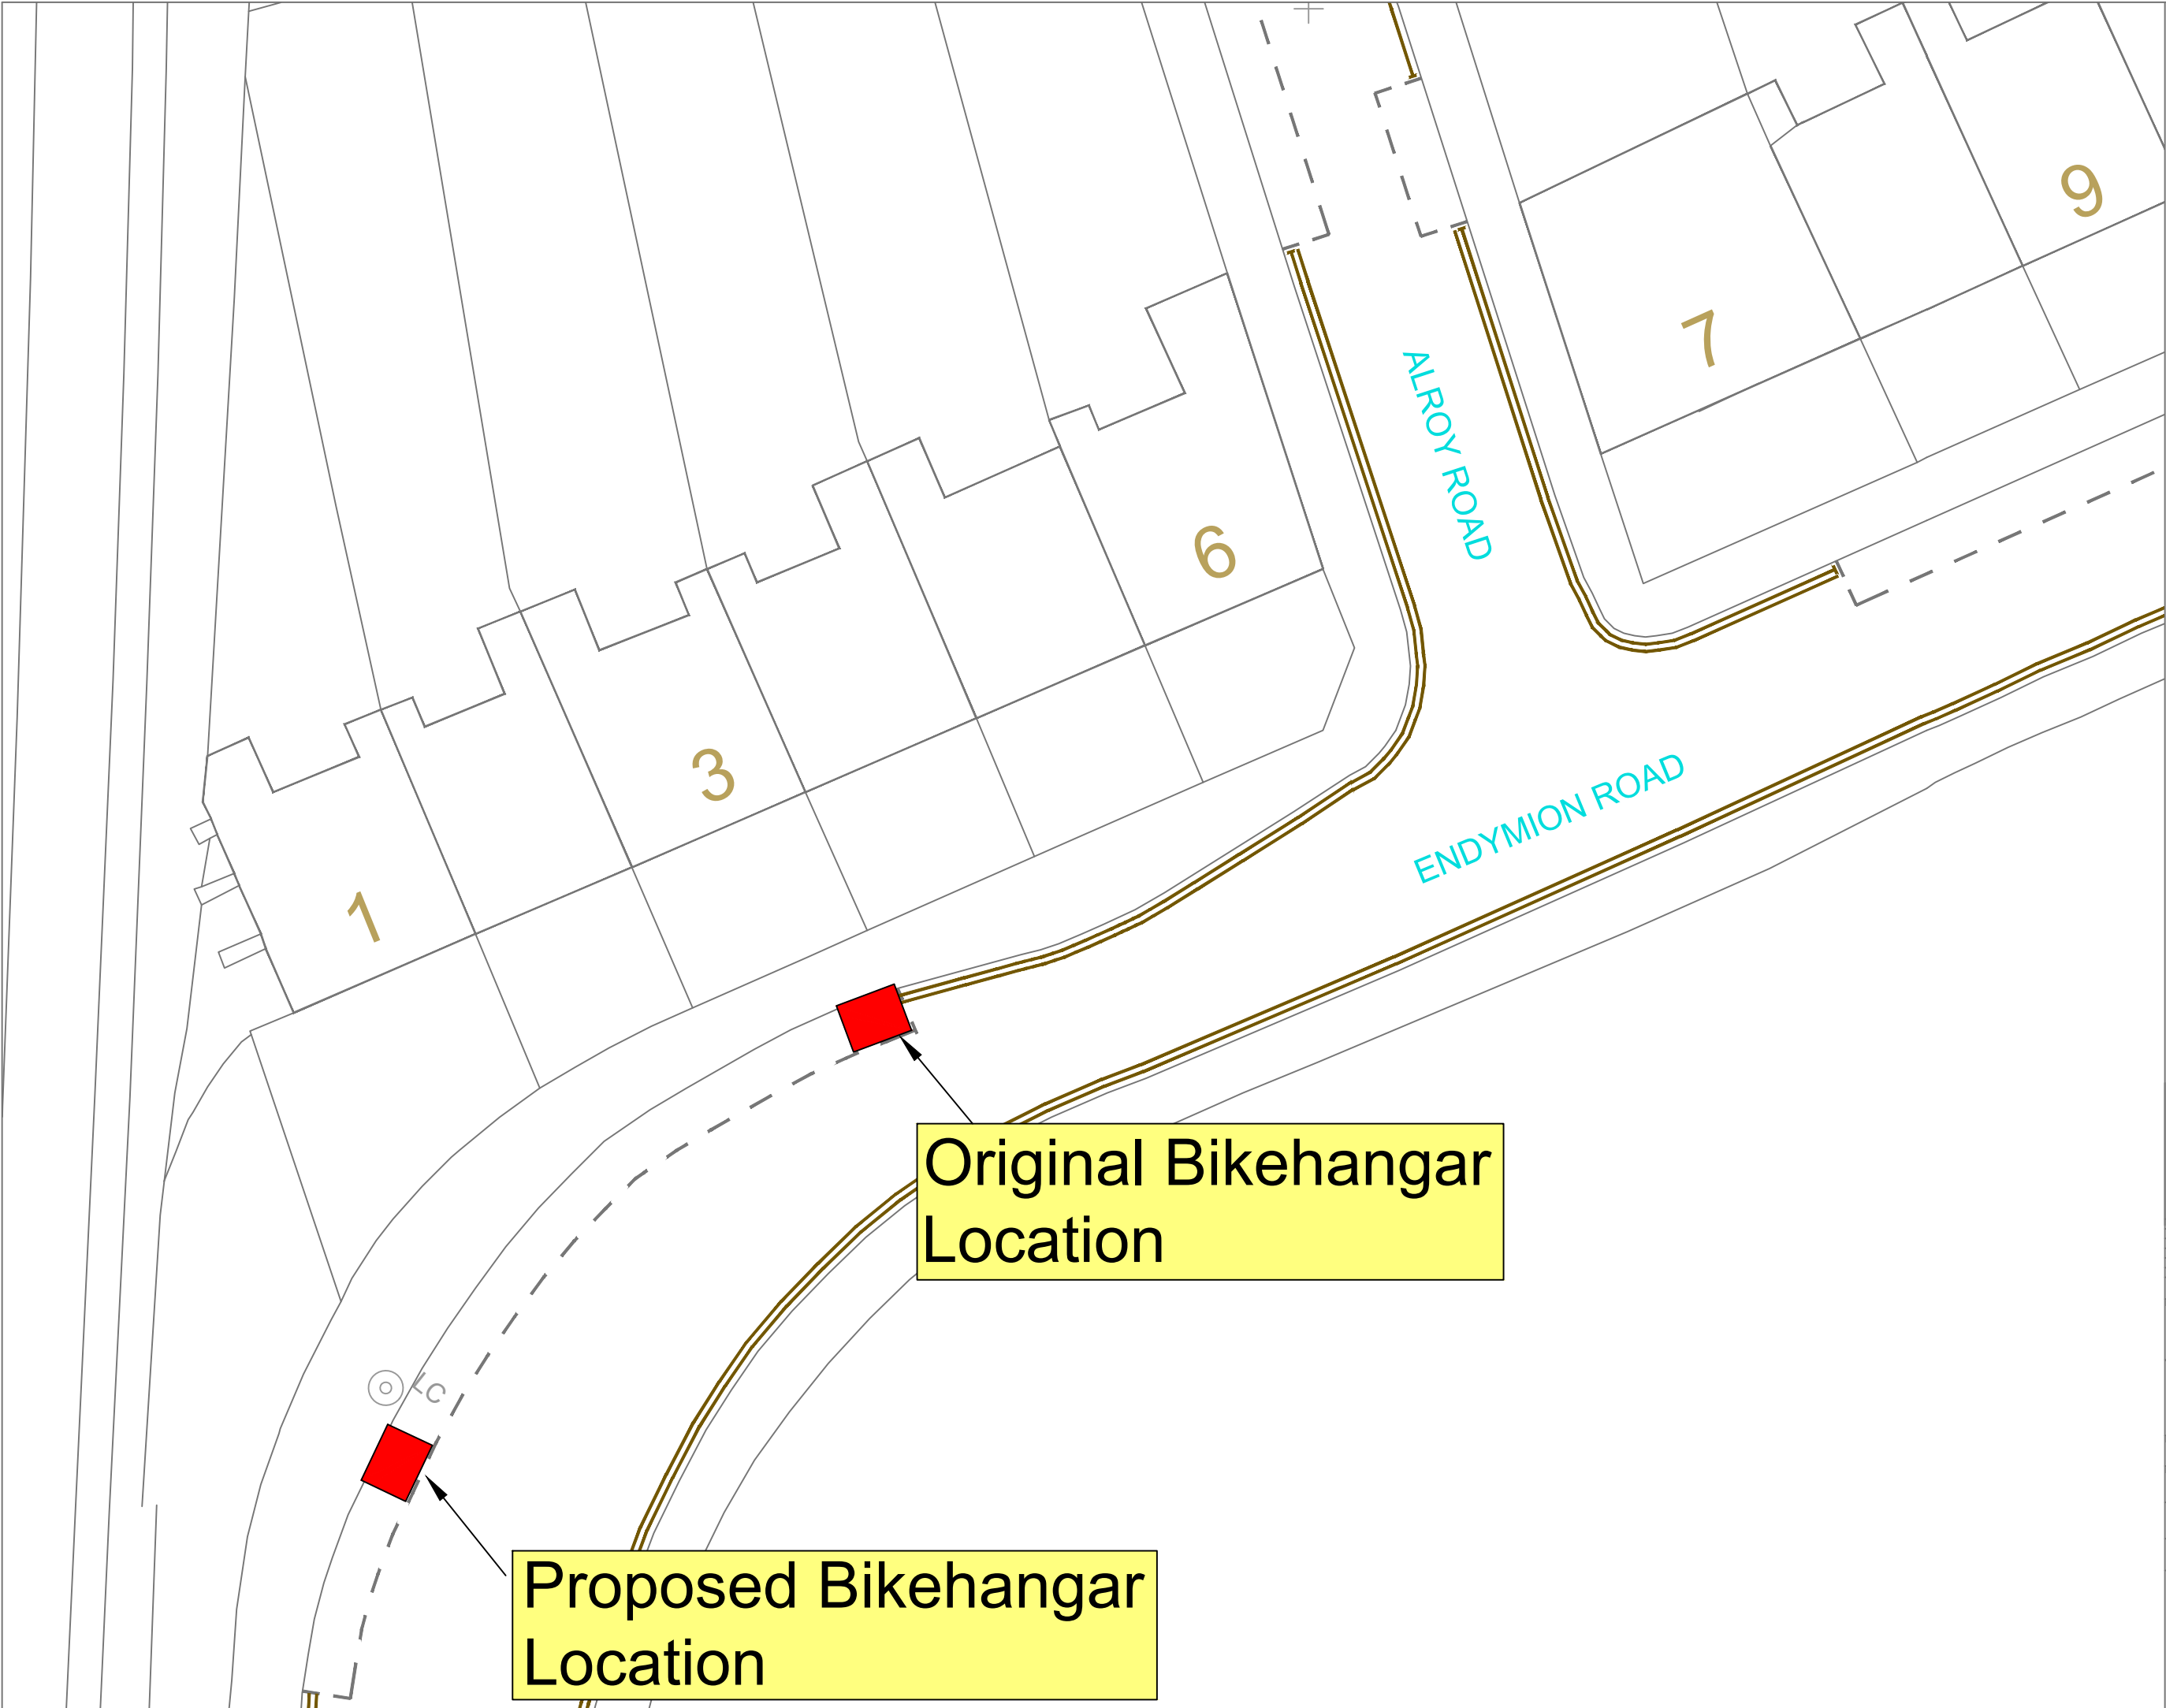

Rev	Description	Checked	Date
Project: Bikehangar Location Consultation Area			
Title: Endymion Road N4			
Path:			
Designed:	Drawn:	Checked:	
Scale:		Date Drawing Created: March 2019	
Orig. No:		Rev:	
SUSTAINABLE TRANSPORT			
1st Floor, River Park House, 228 High Road, Wood Green, London N22 8HQ Tel: 020 9489 0000 Assistant Director: Stephen McDowell			
www.haringey.gov.uk			