


KEY	
	NEW Single Yellow Line
	NEW Double Yellow Line
	NEW Kerb Blip Markings
	NEW Parking Bay Markings
	NEW Dedicated Disabled Parking Bay Location
	NEW Disabled Parking Bay Location
	NEW 76mm Post with Sign
	REMOVE Single Yellow Line
	REMOVE Double Yellow Line
	REMOVE Kerb Blip Markings
	REMOVE Parking Bay Markings
	REMOVE 76mm Post with Sign
	Lamp Column with Sign
	Dropped Kerb/Crossover

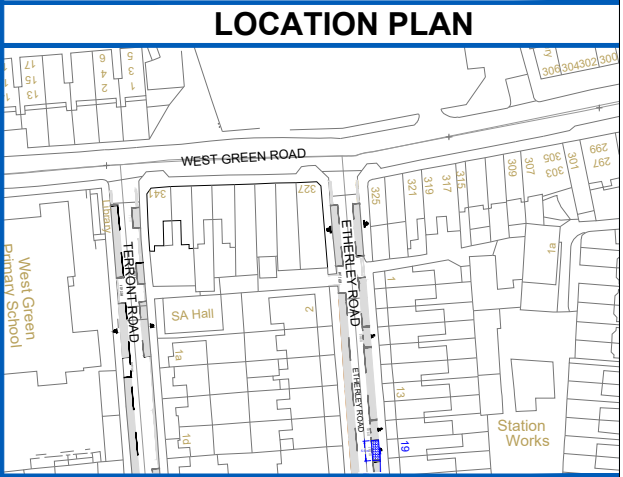

Site Location:		
Outside No. 19 Etherley Road N15		
Works:		
Dedicated Disabled Bay Installation		
Notes:		
SCALE: 1:200		
DRAWN: RB	CHECK:	DATE DRAWN: 22/05/2020
BATCH NO. 20		