

**LONDON BOROUGH OF HARINGEY  
TRAFFIC MANAGEMENT ORDER  
2021 No. 212**

---

**The Haringey (Charged-For Parking Places) (Amendment No. 12) Order 2021**

Made: 14<sup>th</sup> September 2021

Coming into force: 16<sup>th</sup> September 2021

---

The London Borough of Haringey, after consulting the Commissioner of Police of the Metropolis, in exercise of the powers conferred by sections 45, 46, 49, 51 and 124 of and Part IV of Schedule 9 to the Road Traffic Regulation Act 1984(a) as amended by the Local Government Act 1985 and the Traffic Management Act 2014 and of all other powers thereunto enabling, hereby make the following Order:

**Citation and commencement**

This Order may be cited as the Haringey (Charged-For Parking Places) (Amendment No. 12) Order 2021 and shall come into force on 16<sup>th</sup> September 2021.

**Interpretation**

1. (1) In this Order “the Order of 2021” means The Haringey (Charged-For Parking Places) Order 2021(b).
- (2) Any reference in this Order to any enactment shall be construed as a reference to that enactment as amended, applied, consolidated, re-enacted by or as having effect by virtue of any subsequent enactment.
- (3) Unless the context otherwise requires, any expression used in this Order which is also used in the Order of 2021 shall have the same meaning as in that Order.
- (4) In this Order “parking place” means an area on a highway designated as a parking place by this Order, being either: a resident permit holders parking place, or a permit holders parking place, or a shared-use resident permit holders and pay parking place, or a shared-use permit holders and pay parking place, or a pay parking place, or a business permit holders parking place, or a shared-use business permit holders and pay parking place, or a street traders permit holders parking place, or a doctors parking place or, a car club parking place, or a disabled permit holders parking place, and in each case being identified as such type in the map based schedule by reference to the map schedule legend as described by the Order of 2021.

**Amendment to the Order of 2021**

2. Without prejudice to the validity of anything done or to any liability incurred in respect of any act or omission before the coming into operation of this Order, the Order of 2021 is hereby varied as detailed in the following Maps attached to the Schedule to this Order.

**Designation of parking places and application of the Order of 2021 thereto**

3. (1) Each area on a highway comprising the length of carriageway of the street specified as a parking space in the Map to this Order and bounded on one side of that length by the edge of the carriageway and having a minimum width throughout of 1.8 metres is designated as a parking place.
- (2) The provisions of the Order of 2021 (other than Articles 4 and 18) shall apply to each area designated as a parking place by this Order as if in those provisions any reference to a parking place included a reference to each area designated as a parking place by this Order and as if any reference to the Schedule and Map to the Order of 2021 included a reference to the Schedule and Map to this Order.

### **Placing of traffic signs, etc.**

4. The Council shall:
- (a) place and maintain traffic signs indicating the limits of the parking places referred to in the Schedule to this Order;
  - (b) place and maintain in or in the vicinity of each parking place referred to in the Map to this Order traffic signs indicating that such parking places may be used during the permitted hours for the leaving of vehicles specified in Article 5 to the Order of 2021;
  - (c) place and maintain in or in the vicinity of each shared-use resident permit holders and pay parking place, shared-use permit holders and pay parking place, shared-use business permit holders and pay parking place, or pay parking place, a traffic sign indicating, that such parking place may be used by vehicles making payment of the parking charge by way of the electronic payment system; and the location identification number of such parking place or part thereof referred to in the Schedule to this Order;
  - (d) place and maintain road markings indicating the limits of each parking place (other than in Article 4(2) (a) of the Order of 2021) referred to in the Schedule to this order;
  - (e) at its discretion, install and maintain in proper working order ticket parking meters in such position as they think fit in or in the vicinity of certain shared-use resident permit holders and pay parking places, shared-use permit holders and pay parking places, shared-use business permit holders and pay parking place, and pay parking places referred to in the Schedule to this Order;
  - (f) carry out such other work as is reasonably required by the Order of 2021 or by this Order for the purposes of the satisfactory operation of the parking place designated by this Order.

Dated: 14<sup>th</sup> September 2021



Ann Cunningham  
Head of Highways & Parking

---


### **EXPLANATORY NOTE**


**(This is not part of the Order but used to help explain its purpose)**  
**The Haringey (Charged-For Parking Places) (Amendment No. 12) Order 2021**

The general effect of the Order, in conjunction with the Haringey (Free Parking Places, Loading Places and Waiting, Loading and Stopping Restrictions) (Amendment No.12) Order 2021, is to remove approximately 9 metres of existing resident permit holders parking space and replace with single yellow line waiting restrictions operating at zone hours in Vale Road N4, to the rear of No. 22 Hermitage Road. The proposals are intended to facilitate the installation of a vehicle crossover at this location.

## 2021 T35 Hermitage Road PPCO PFC


Map 1 of 1


 Added

 No waiting

 All Year Mon-Fri 08:00-18:30

 Removed

 Resident permit holders parking place (Green Lanes 'B' CPZ (GLB))

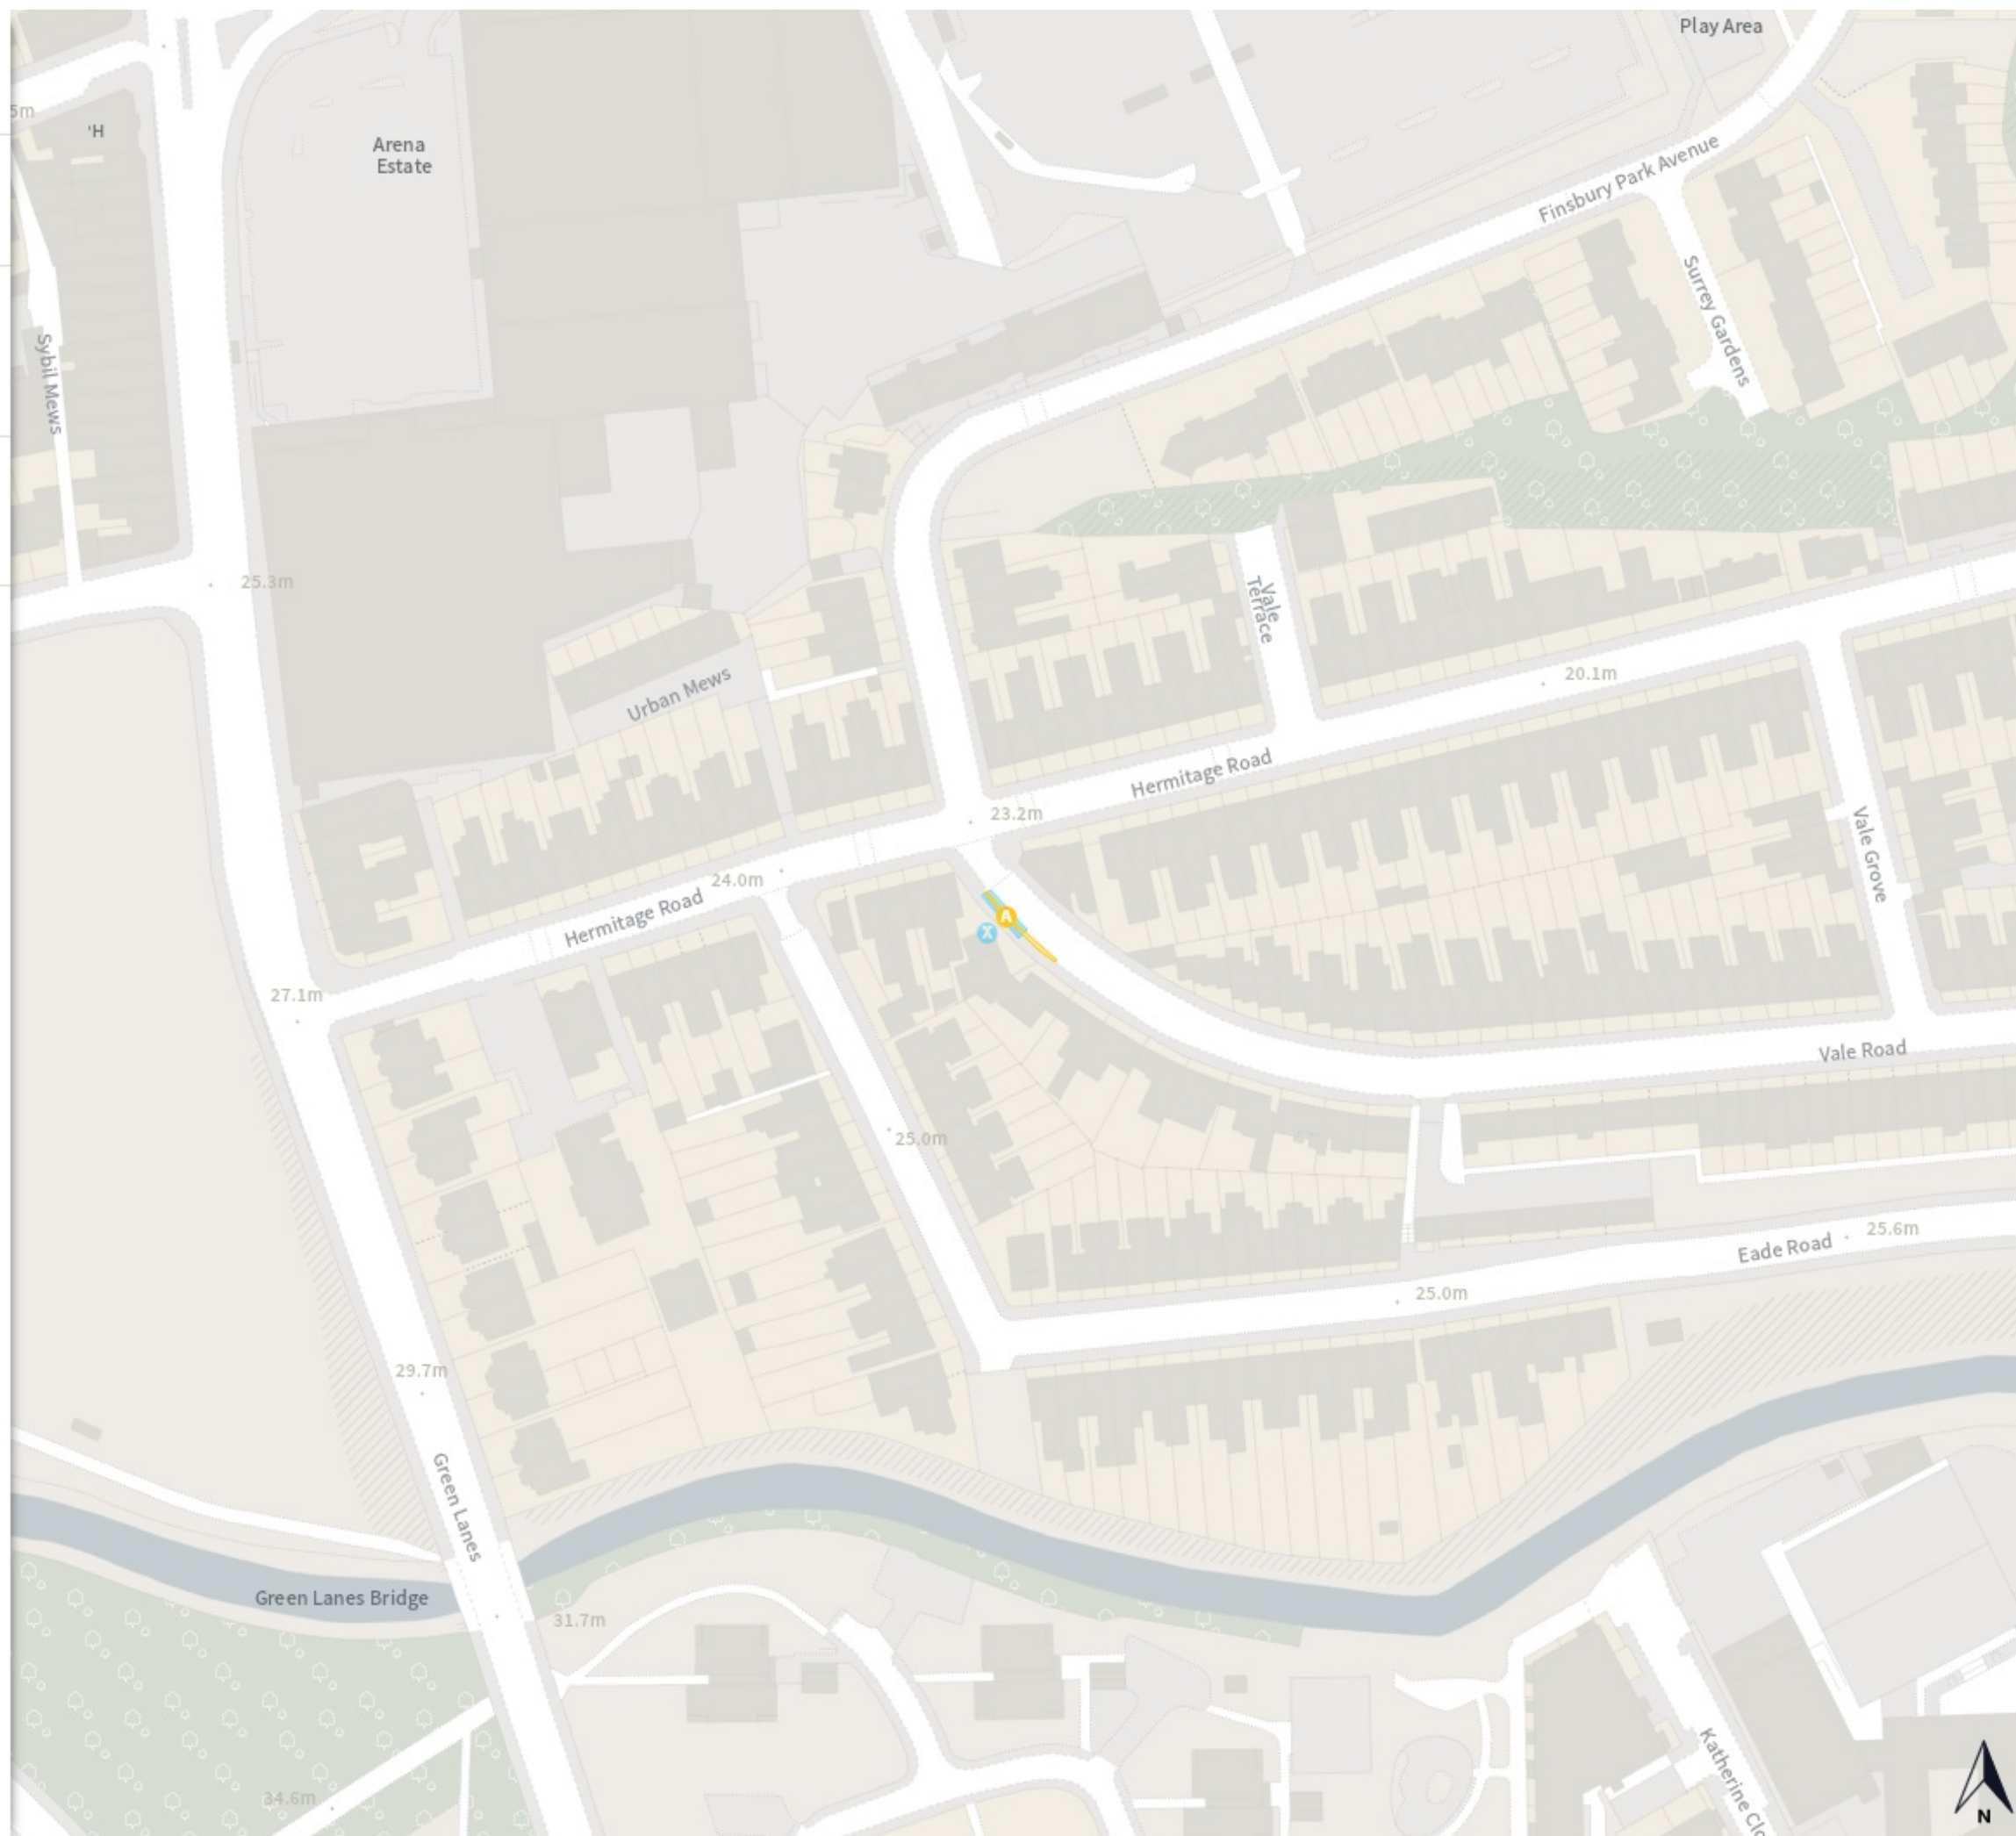

0 20 40 60m

Scale: 1:1250

North-West: 188123.293, 531819.237  
South-East: 187756.407, 532262.129

© Crown copyright and database rights 2021 Ordnance Survey.

You are not permitted to copy, sub-license, distribute or sell any of this data to third parties in any form. Licence number 100019199