

LONDON BOROUGH OF HARINGEY

TRAFFIC MANAGEMENT ORDER

2021 No. 213

The Haringey (Free Parking Places, Loading Places and Waiting, Loading and Stopping Restrictions) (Amendment No.12) Order 2021

Made: 14th September 2021

Coming into force: 16th September 2021

The London Borough of Haringey, after consulting the Commissioner of Police of the Metropolis, in exercise of the powers conferred by sections 6 and 124 of and Part IV of Schedule 9 to the Road Traffic Regulation Act 1984(a) as amended by the Local Government Act 1985 and the Traffic Management Act 2014 and of all other powers thereunto enabling, hereby make the following Order:

Citation and commencement

1. This Order may be cited as the Haringey (Free Parking Places, Loading Places and Waiting, Loading and Stopping Restrictions) (Amendment No.12) Order 2021 and shall come into force on 16th September 2021.

Interpretation

2. (1) In this Order “the Order of 2021” means The Haringey (Free Parking Places, Loading Places and Waiting, Loading and Stopping Restrictions) Order 2021**b**).
(2) Any reference in this Order to any enactment shall be construed as a reference to that enactment as amended, applied, consolidated, re-enacted by or as having effect by virtue of any subsequent enactment.
(3) Unless the context otherwise requires, any expression used in this Order which is also used in the Order of 2021 shall have the same meaning as in that Order.

Amendment to the Order of 2021

3. Without prejudice to the validity of anything done or to any liability incurred in respect of any act or omission before the coming into operation of this Order, the Order of 2021 is hereby varied as detailed in the following Maps attached to the Schedule to this Order.

Dated: 4th September 2021

Ann Cunningham
Head of Highways & Parking

EXPLANATORY NOTE


(This is not part of the Order but used to help explain its purpose)


The Haringey (Free Parking Places, Loading Places and Waiting, Loading and Stopping Restrictions) (Amendment No.*) Order 202***

The general effect of the Order, in conjunction with the Haringey (Free Parking Places, Loading Places and Waiting, Loading and Stopping Restrictions) (Amendment No.***) Order 202*, is to remove approximately 9 metres of existing resident permit holders parking space and replace with single yellow line waiting restrictions operating at zone hours in Vale Road N4, to the rear of No. 22 Hermitage Road. The proposals are intended to facilitate the installation of a vehicle crossover at this location.

2021 T35 Hermitage Road PPCO PFC


Map 1 of 1


 Added

 No waiting

 All Year Mon-Fri 08:00-18:30

 Removed

 Resident permit holders parking place (Green Lanes 'B' CPZ (GLB))

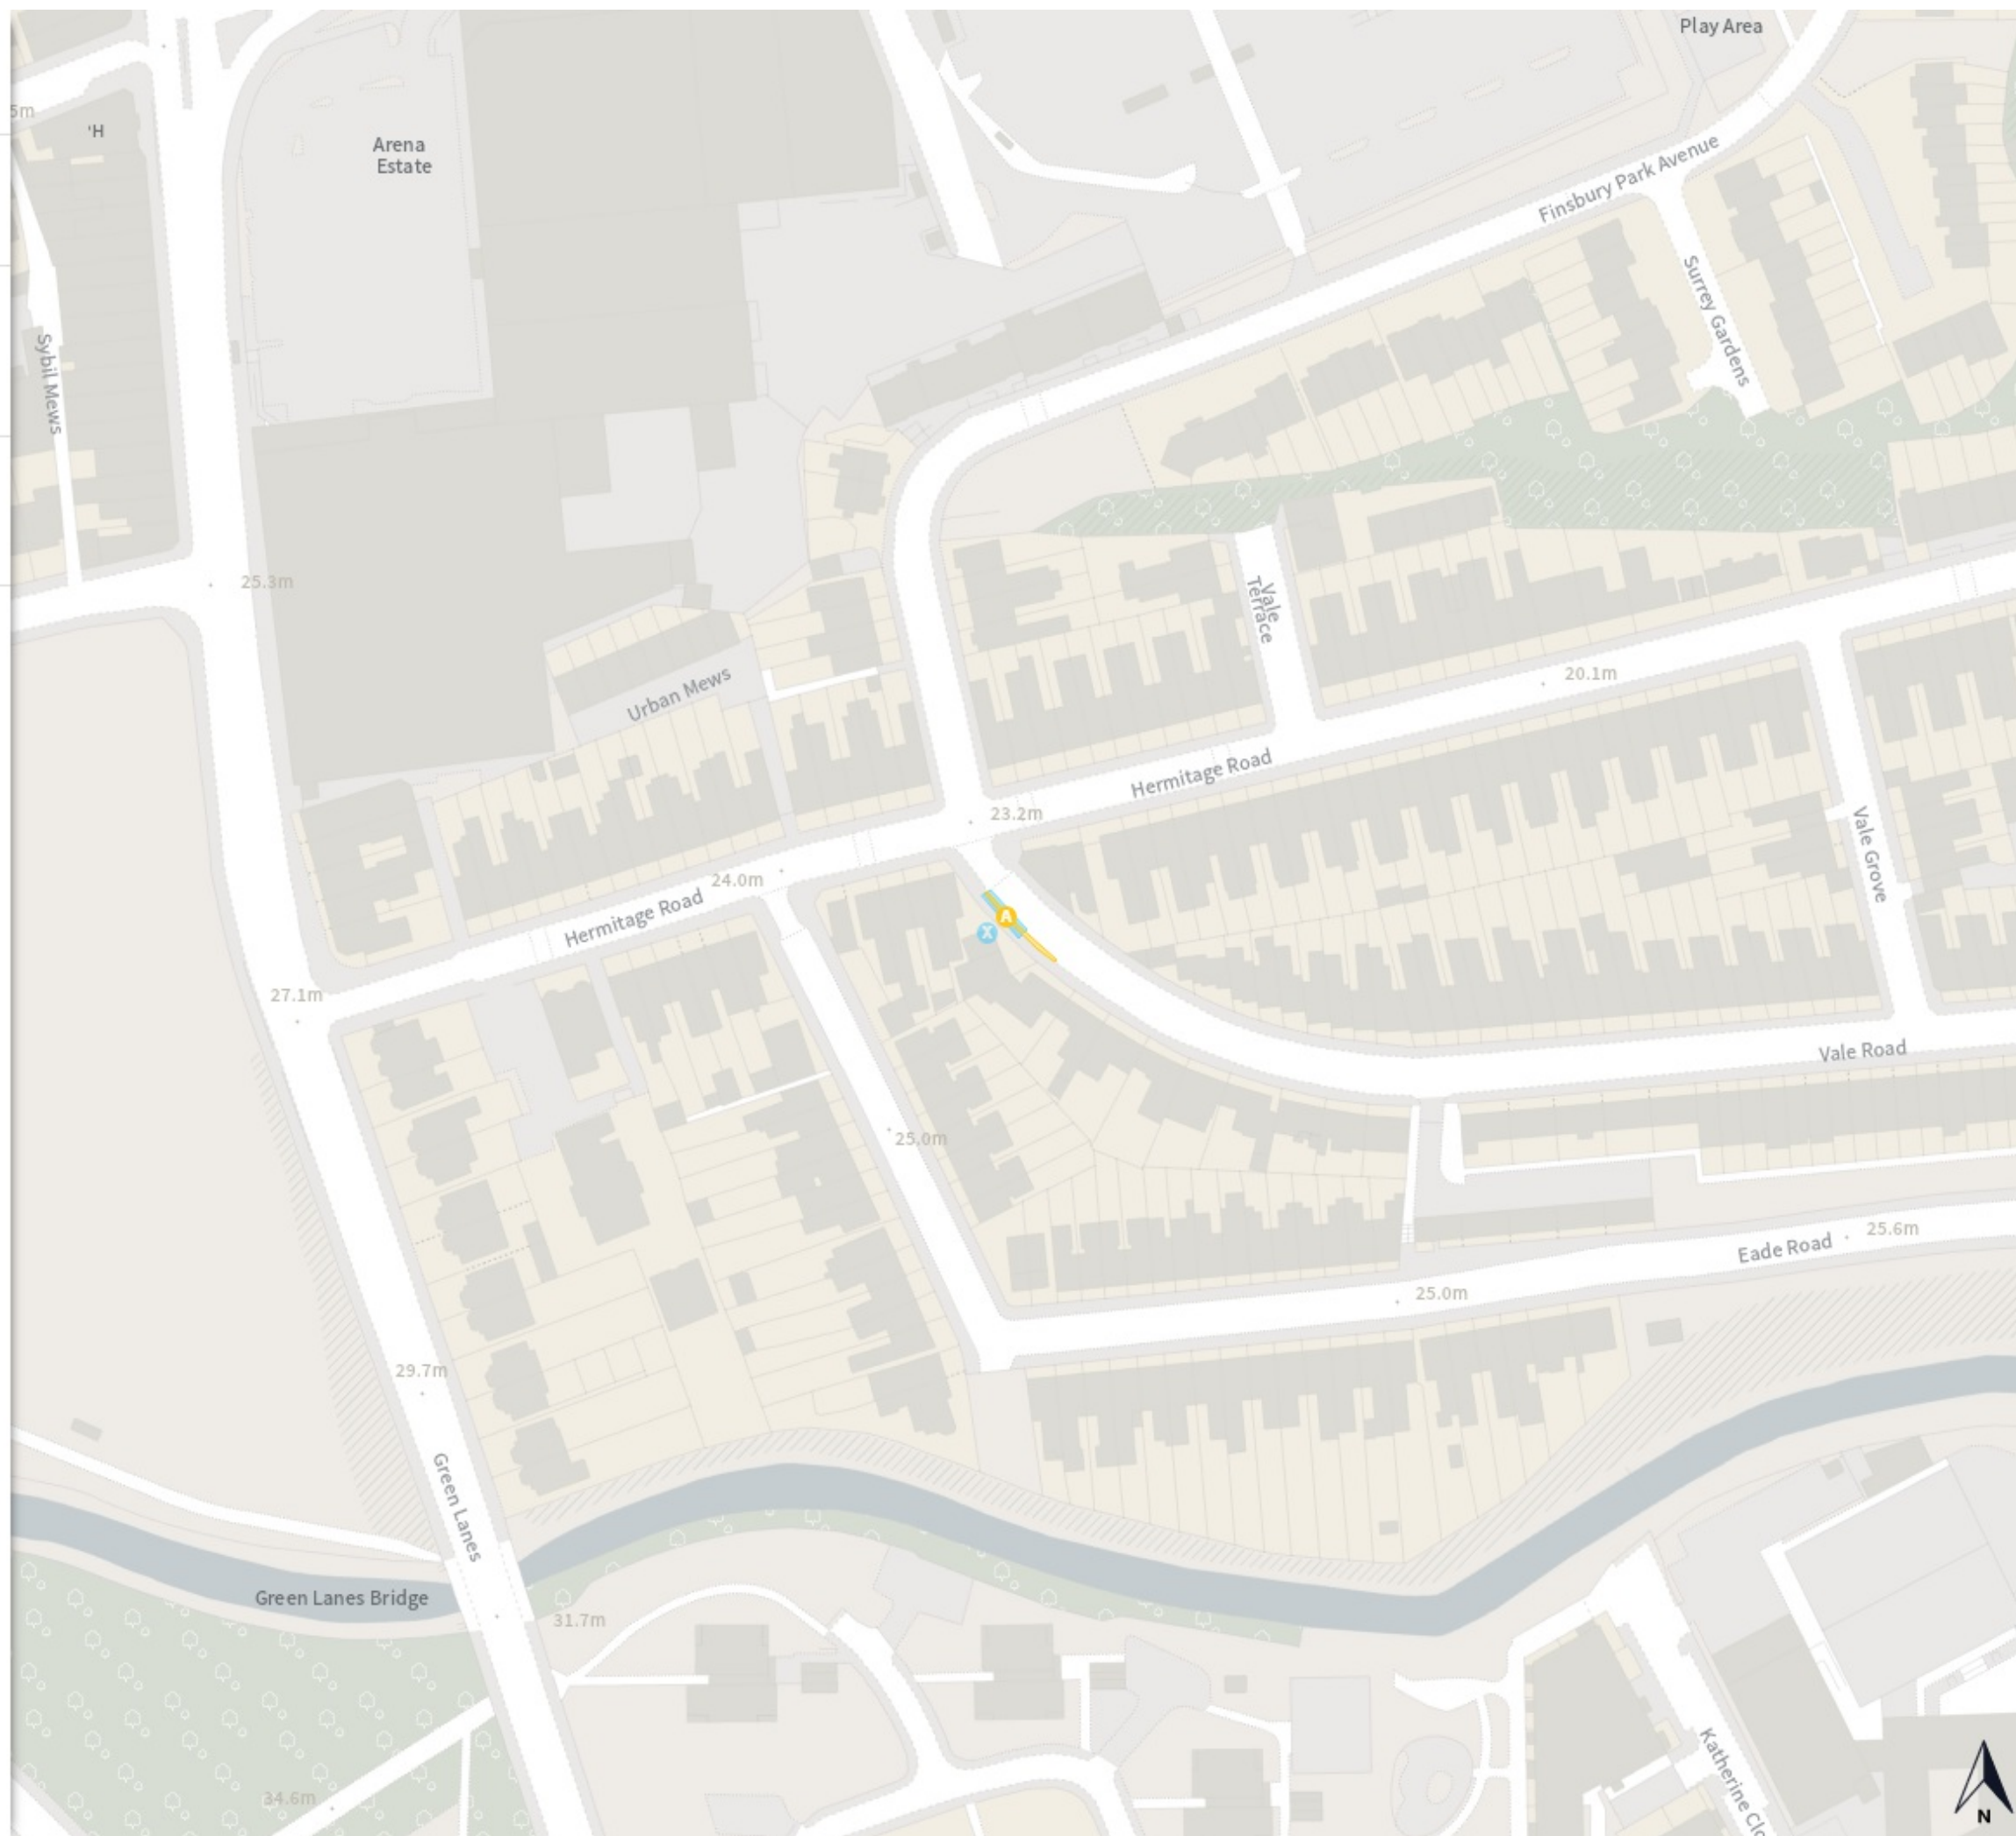

0 20 40 60m

Scale: 1:1250

North-West: 188123.293, 531819.237
South-East: 187756.407, 532262.129

© Crown copyright and database rights 2021 Ordnance Survey.

You are not permitted to copy, sub-license, distribute or sell any of this data to third parties in any form. Licence number 100019199