

This product includes mapping data licensed from Ordnance Survey with the permission of HMSO © Crown Copyright LBH 2013. All rights reserved. License number 100019199.

NOTES:  
Existing Restrictions/Features


 Resident



**EXISTING LOCATION LAYOUT**

MUSWELL HILL ROAD

CHURCH CRESCENT

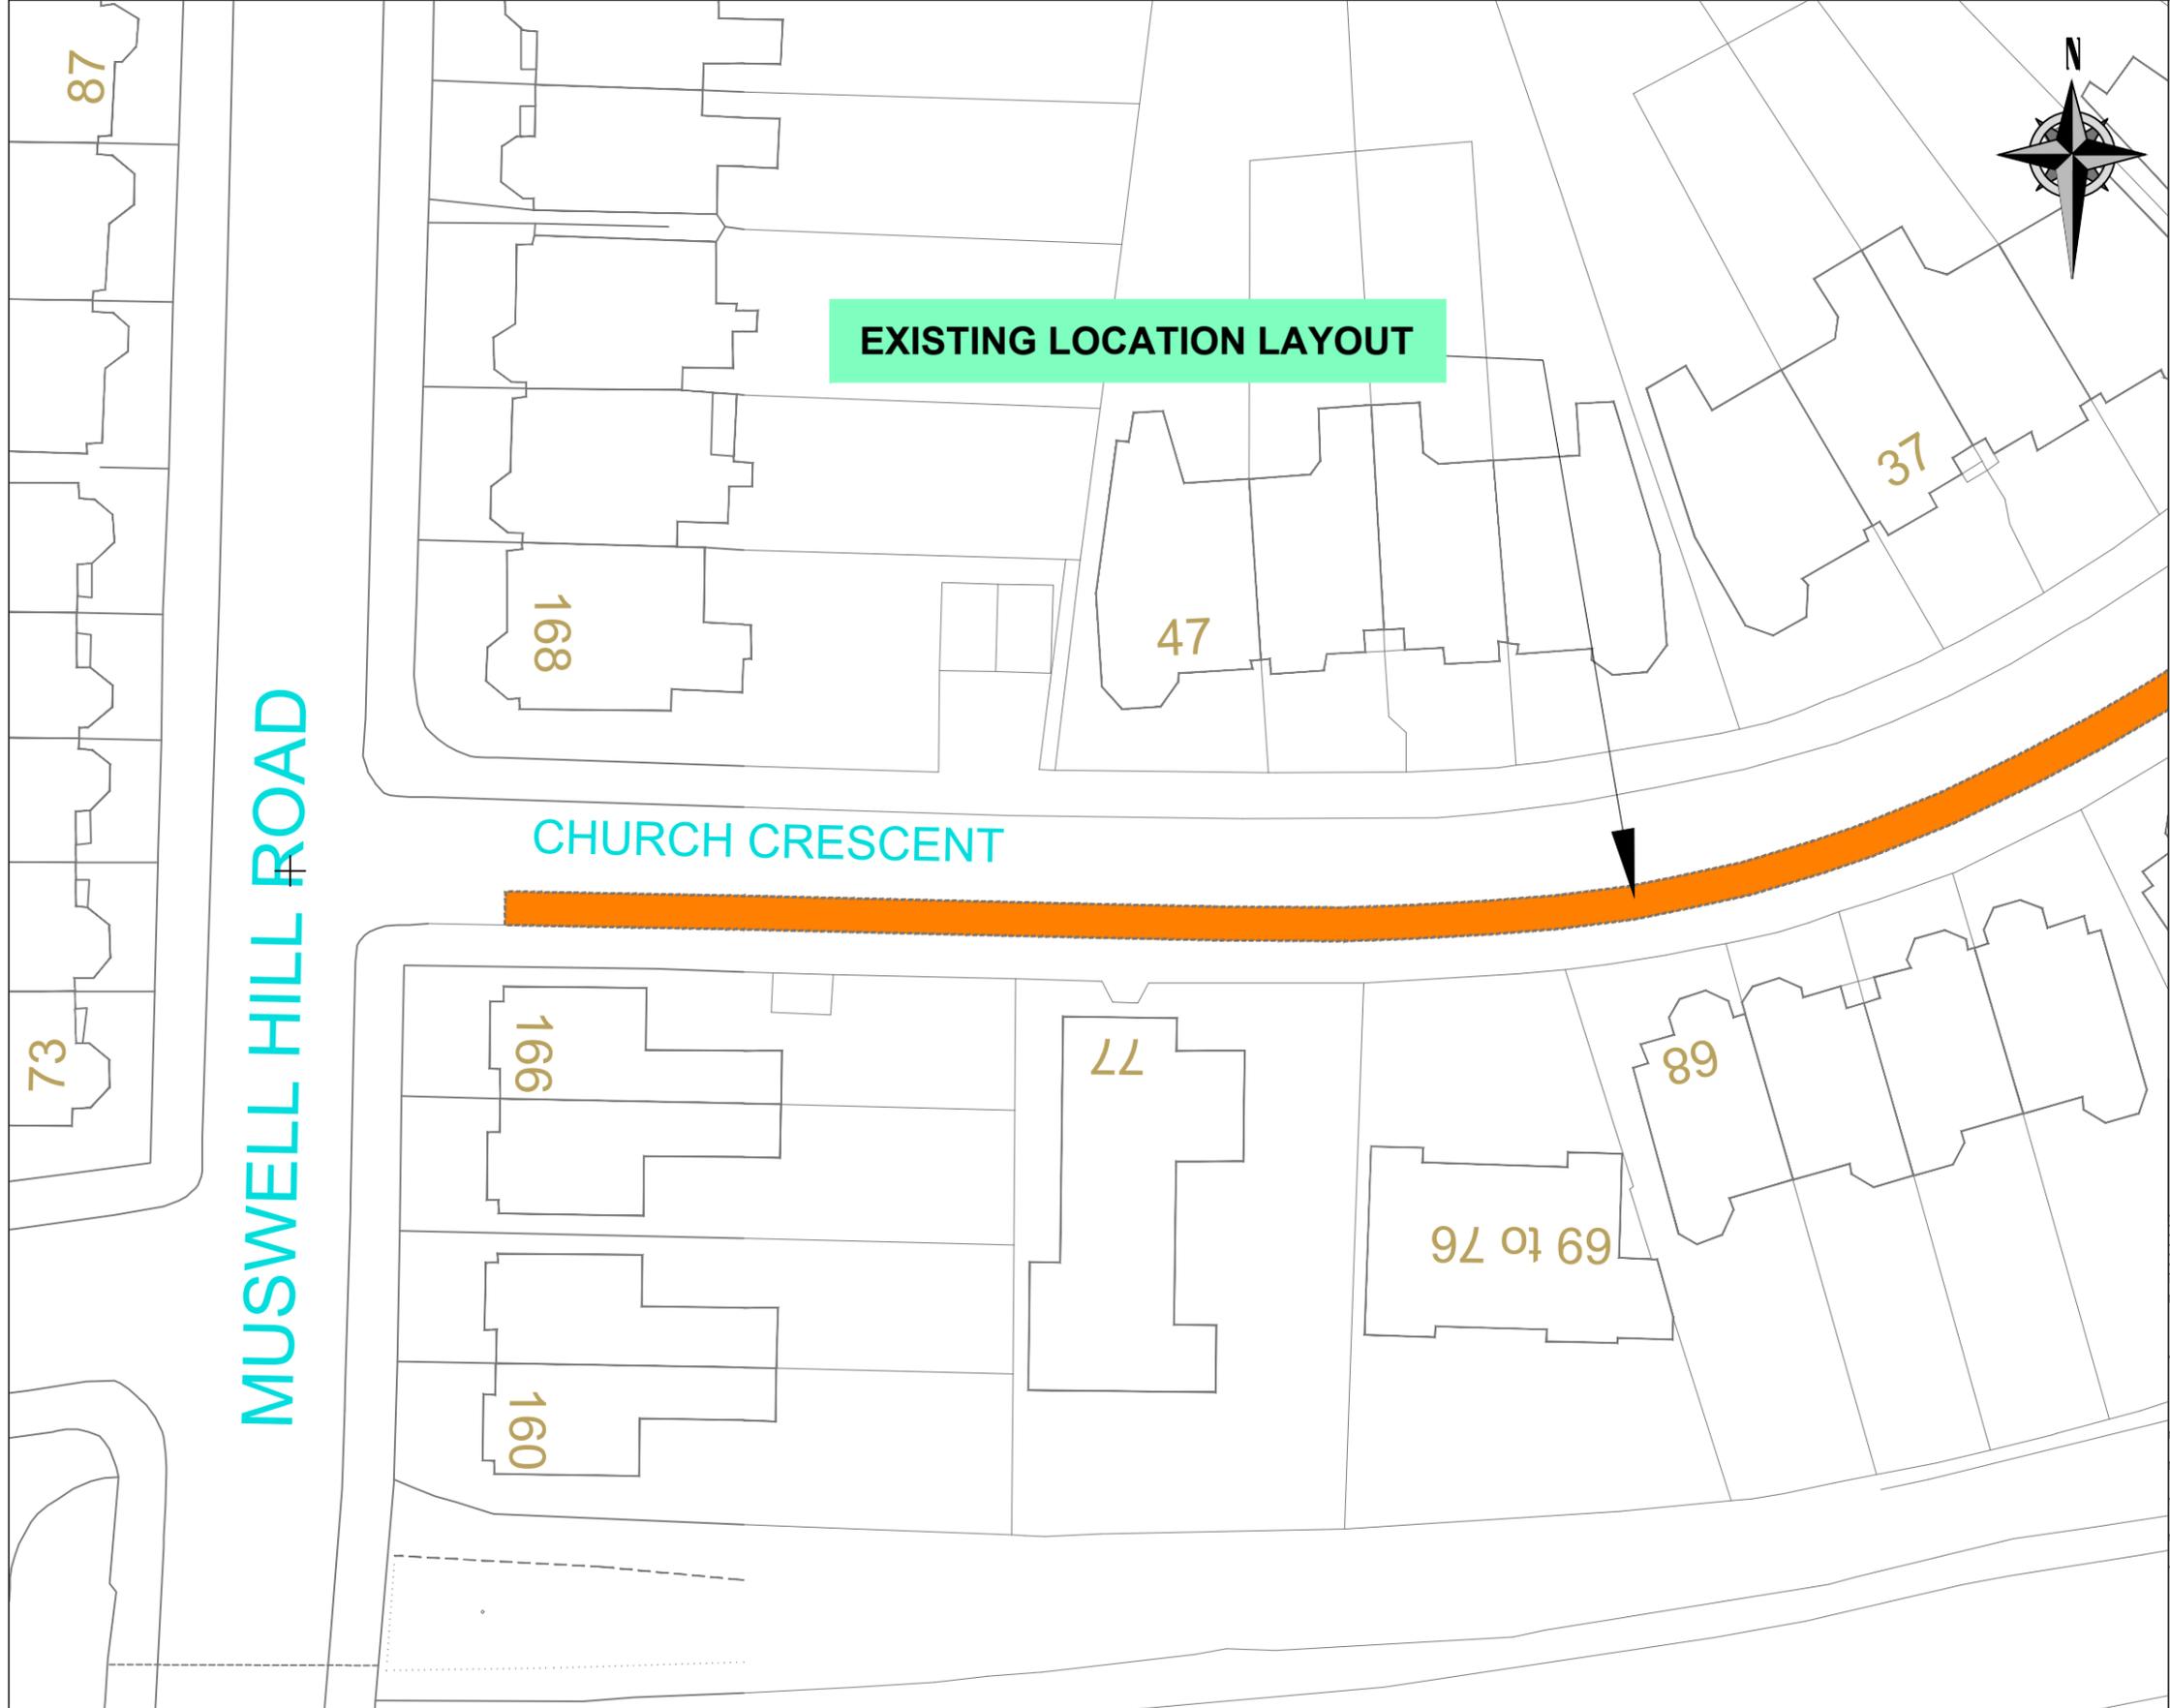

Rev	Description	Checked	Date

Project: 68 Church Crescent, N10

Title: Existing Layout

Designed: ST    Drawn: ST    Checked: MR

Scale: NTS    Date Drawing Created: August 2020

Dwg. No.: 01    Rev:  

SUSTAINABLE TRANSPORT

1st Floor, River Park House, 225 High Road, Wood Green, London N22 8HQ  
Tel: 020 8499 7000  
Assistant Director: Stephen McDonnell  
