



This product includes mapping data licensed from Ordnance Survey with the permission of HMSO © Crown Copyright LBH 2013. All rights reserved. License number 100019199.

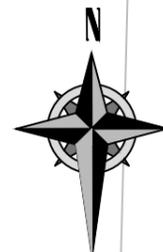

EXISTING LOCATION LAYOUT

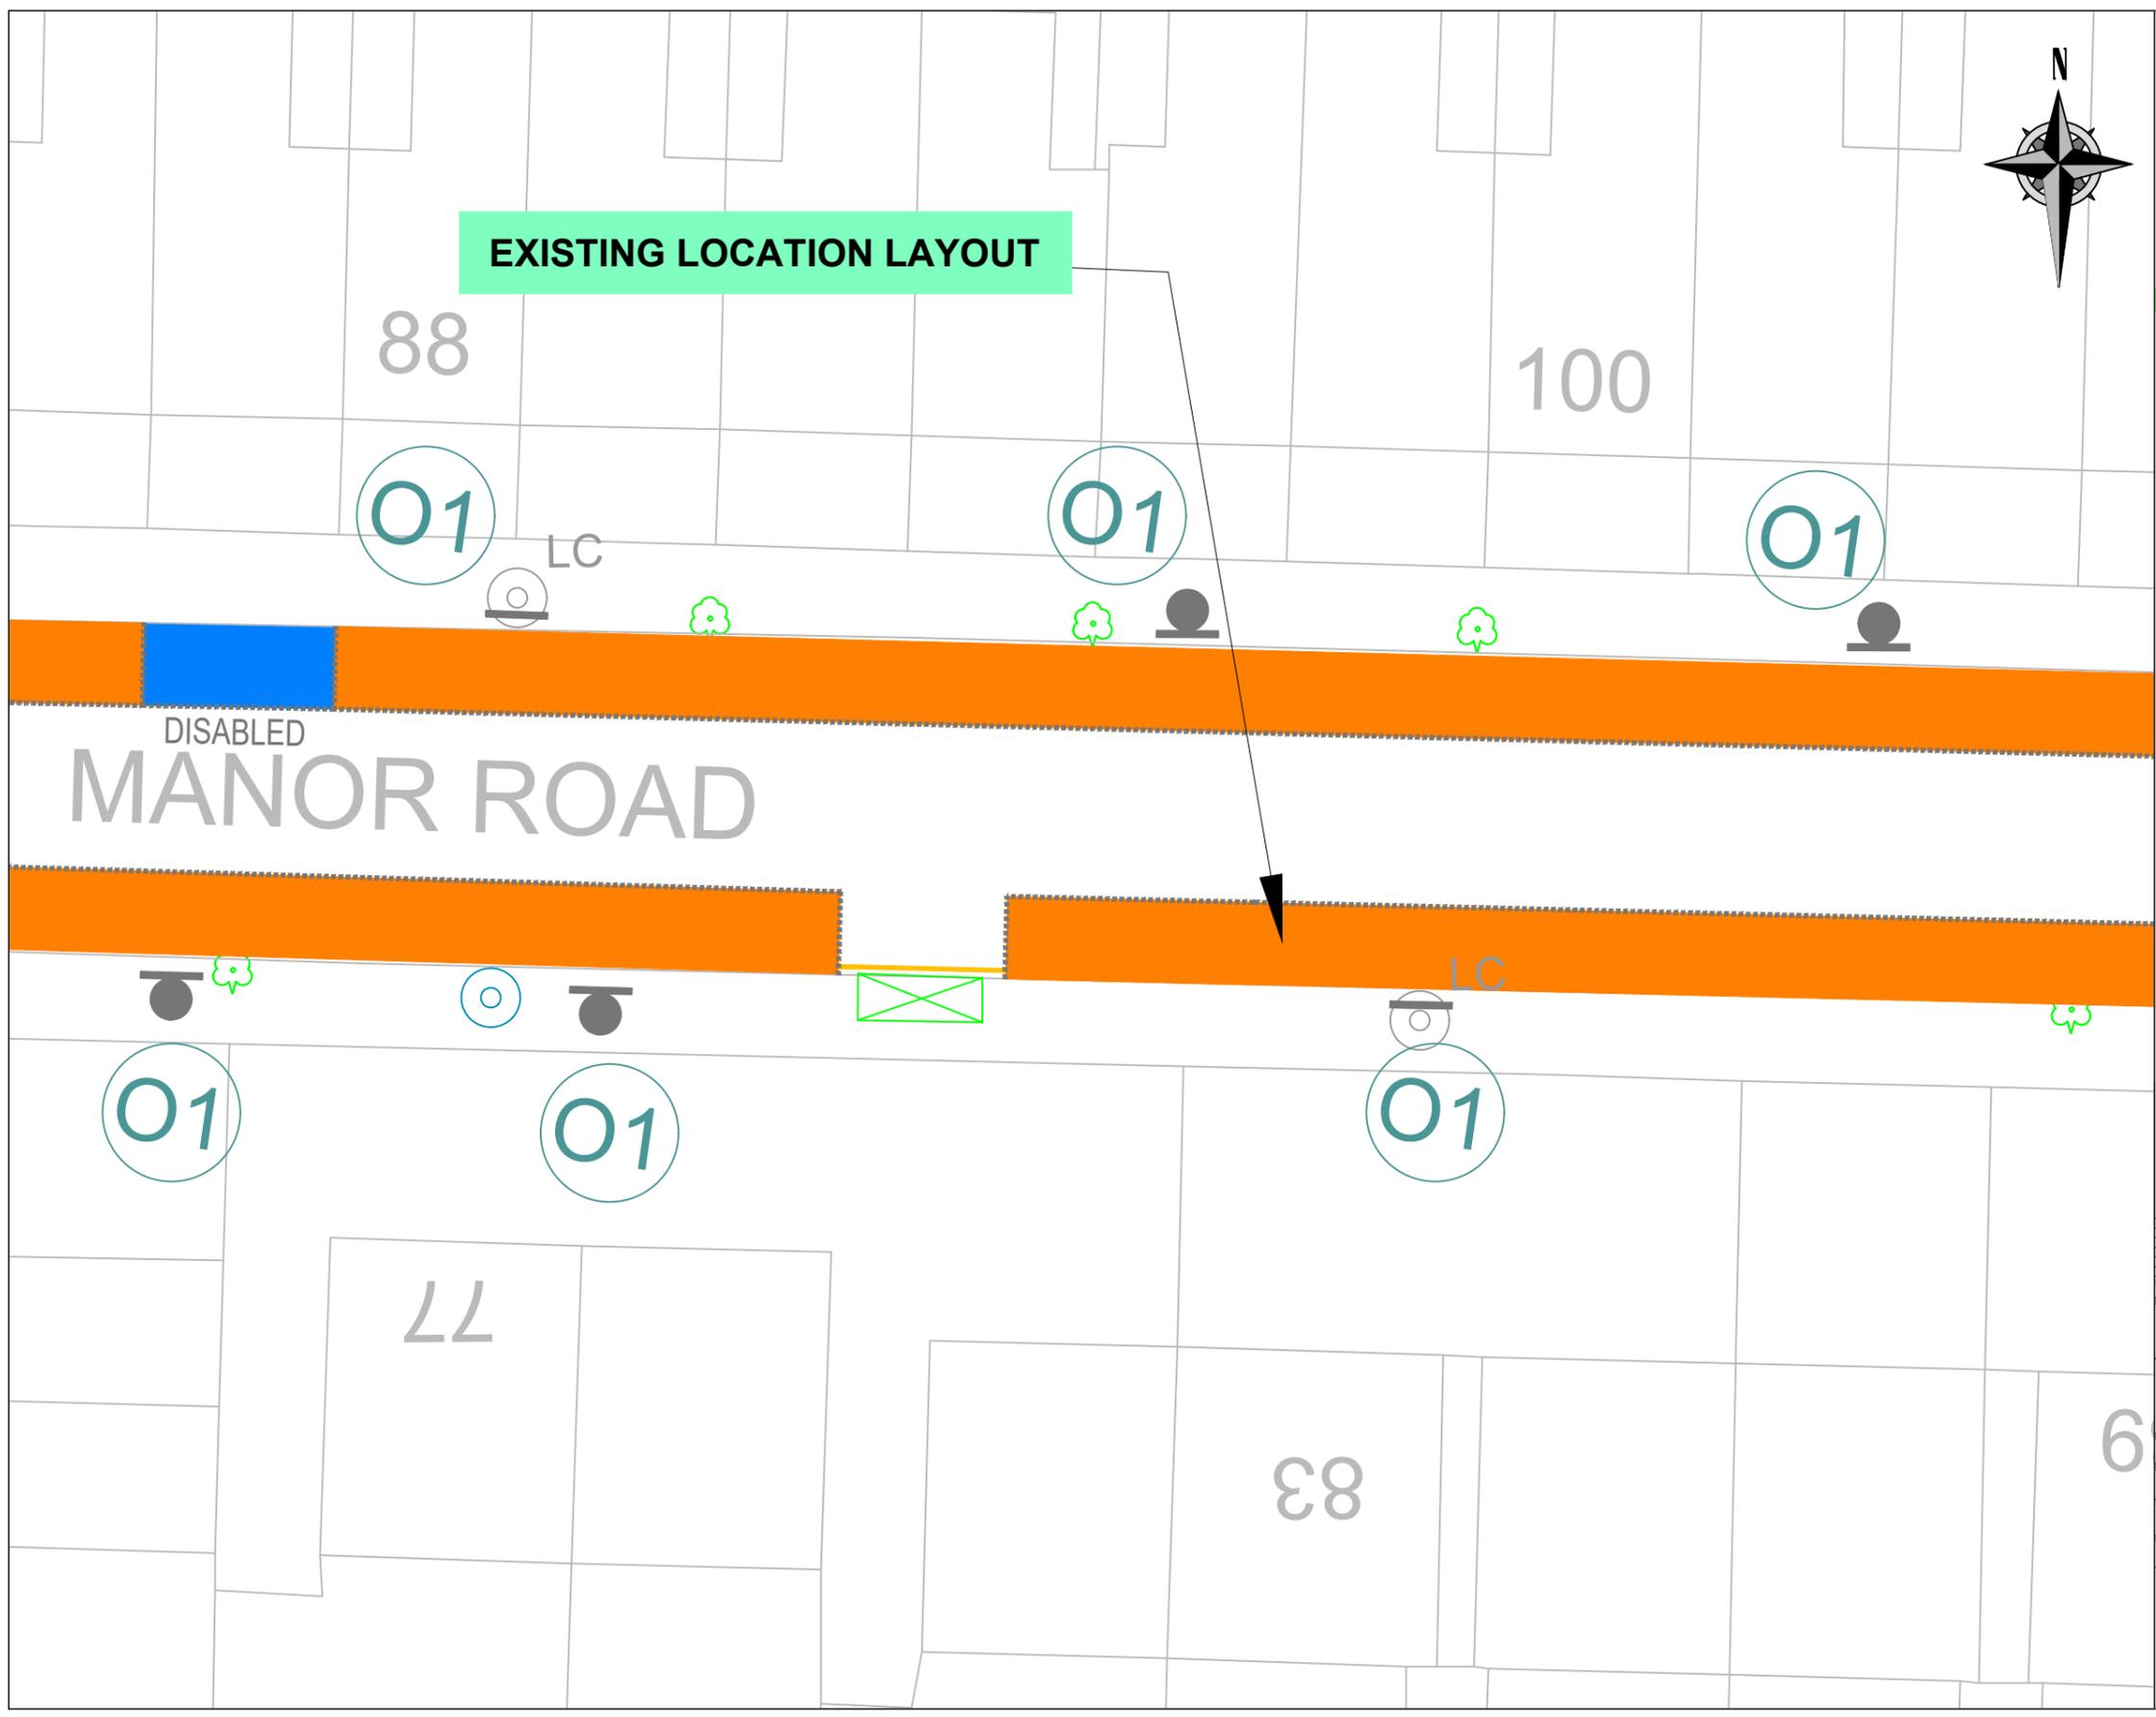

NOTES:
Existing Restrictions/Features

- Resident / Visitor
- Existing dropped kerbs.
- Sign on post
- Sign on lamp column
- Existing tree
- Disabled Use
- Single Yellow Line

Rev	Description	Checked	Date
Project: 83 Manor Road, N17			
File: Existing Layout			
PSH:			
Designed: ST	Drawn: ST	Checked: MR	
Scale: NTS	Date Drawing Complete: July 2020		
Fig. No: 01	Rev:		
SUSTAINABLE TRANSPORT			
1st Floor, River Park House, 225 High Road, Wood Green, London N22 8HQ Tel: 020 8496 2000 Assistant Director: Stephen McDonnell			
www.haringey.gov.uk			