

This product includes mapping data licensed from Ordnance Survey with the permission of HMSO © Crown Copyright LBH 2013. All rights reserved. License number 100019199.




NOTES:
Existing Restrictions/Features

- Resident
- Existing dropped kerbs.
- Existing tree
- Existing Single Yellow Line

Warehouse

EXISTING LOCATION LAYOUT

SUMMERHILL ROAD

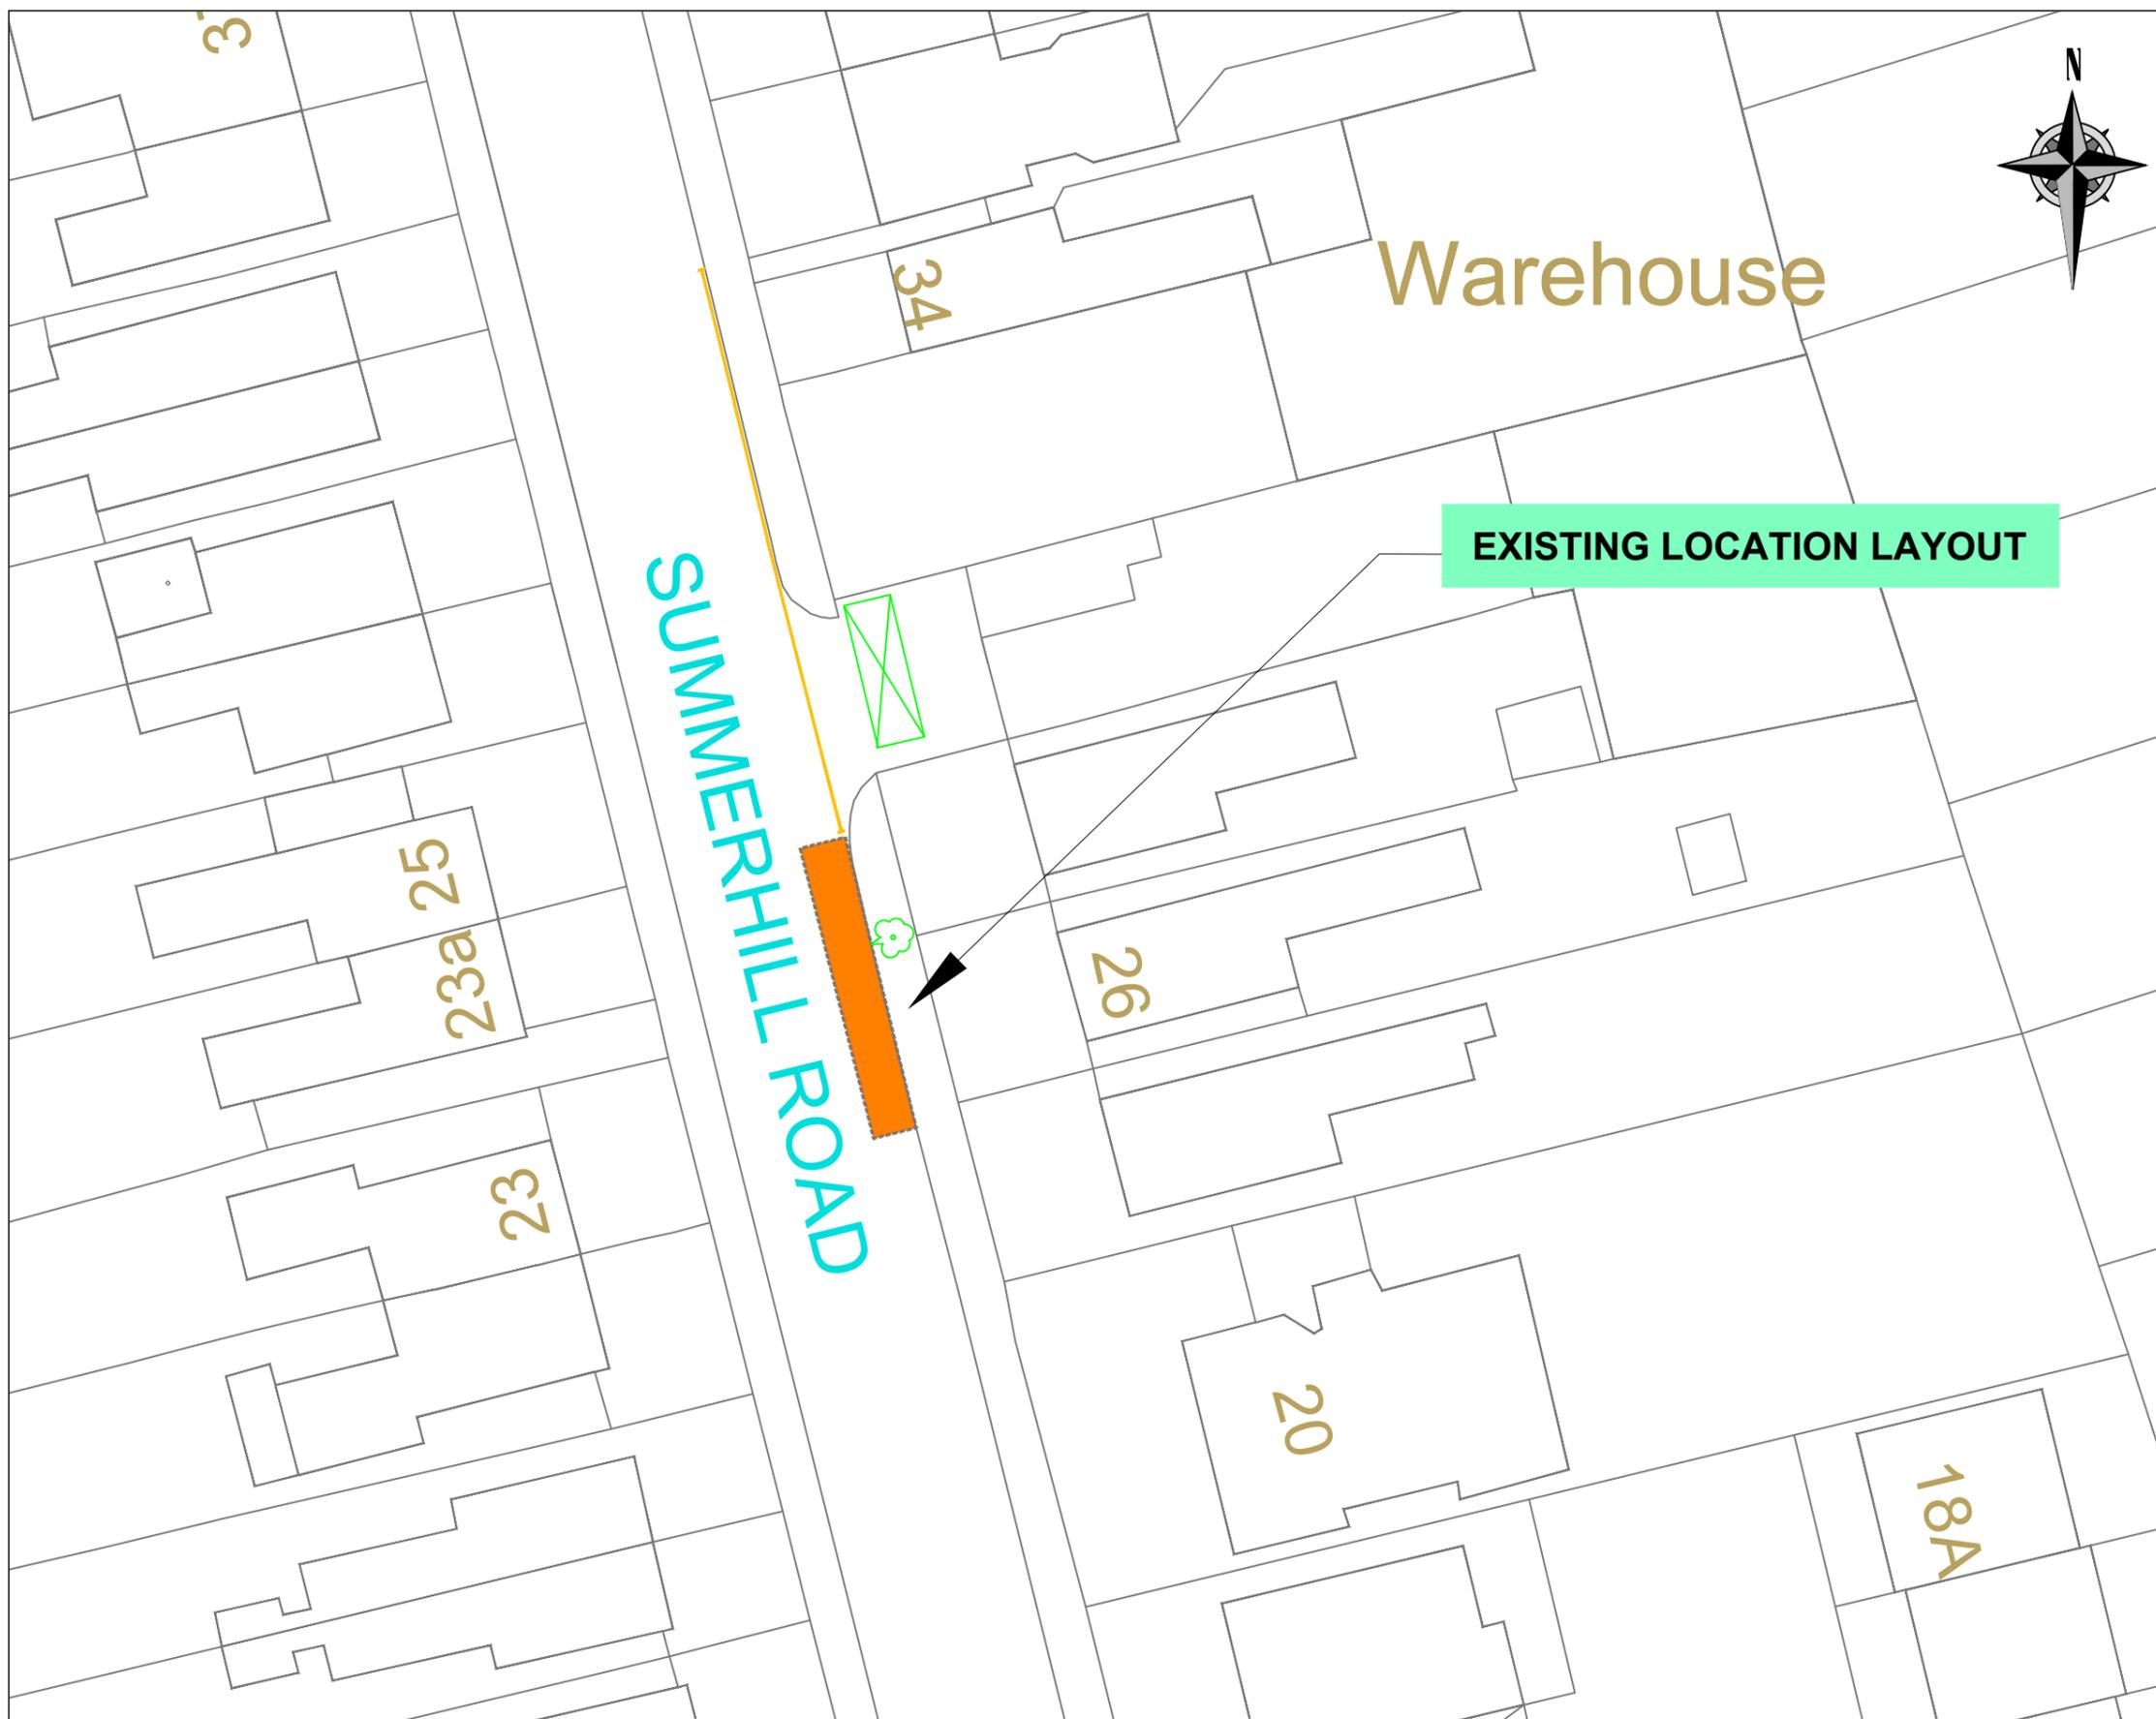

Rev	Description	Checked	Date

Project: 28 Summerhill Road, N15

File: Existing Layout

Designed: ST Drawn: ST Checked: MR

Scale: NTS Date Drawing Complete: July 2020

Dwg. No.: 01 Rev:

SUSTAINABLE TRANSPORT

1st Floor, River Park House, 225 High Road, Wood Green, London N22 8HQ
Tel: 020 8499 7000
Assistant Director: Stephen McDonnell



www.haringey.gov.uk