

This product includes mapping data licensed from Ordnance Survey with the permission of HMSO © Crown Copyright LBH 2013. All rights reserved.
License number 100019199.



NOTES:

Proposal


— Proposed SYL

▣ Proposed Crossover

9.60m parking bay to be retained.
(reduced by 3.40m).

PROPOSED CROSSOVER
3.40m wide with 4.00m
single yellow in front.

Existing single yellow line
to be extended by 4.00m.

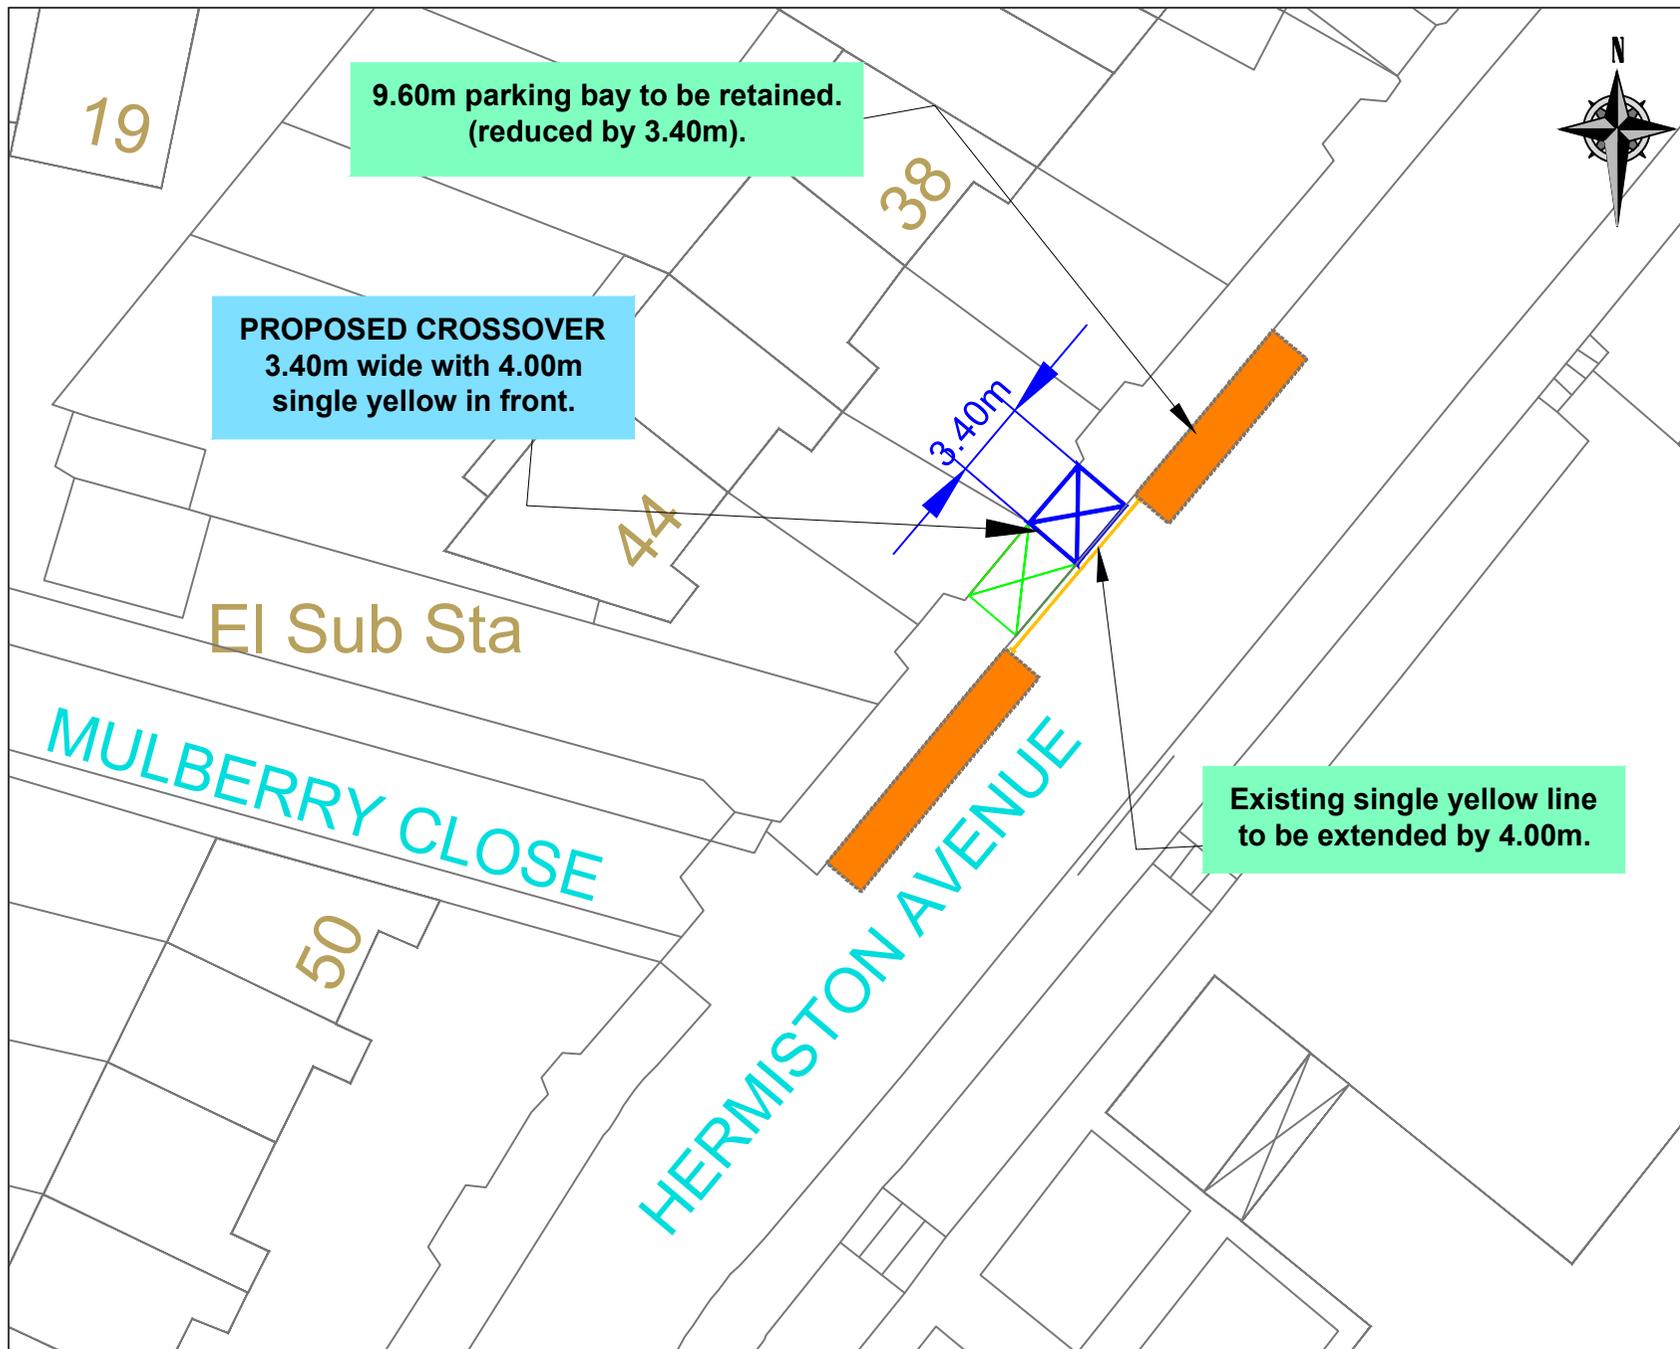

NO.	Description	Checked	Date

40 Hermiston Avenue, N8

Proposed (TMO)

ST	ST	MR
NTS	August 2020	

01
SUSTAINABLE TRANSPORT