


This product includes mapping data licensed from Ordnance Survey with the permission of HMSO © Crown Copyright LBH 2013. All rights reserved. License number 100019199.

NOTES:
Existing Restrictions/Features

-  Permit Holders Bays
-  Dropped kerb
-  SYL



EXISTING LOCATION LAYOUT

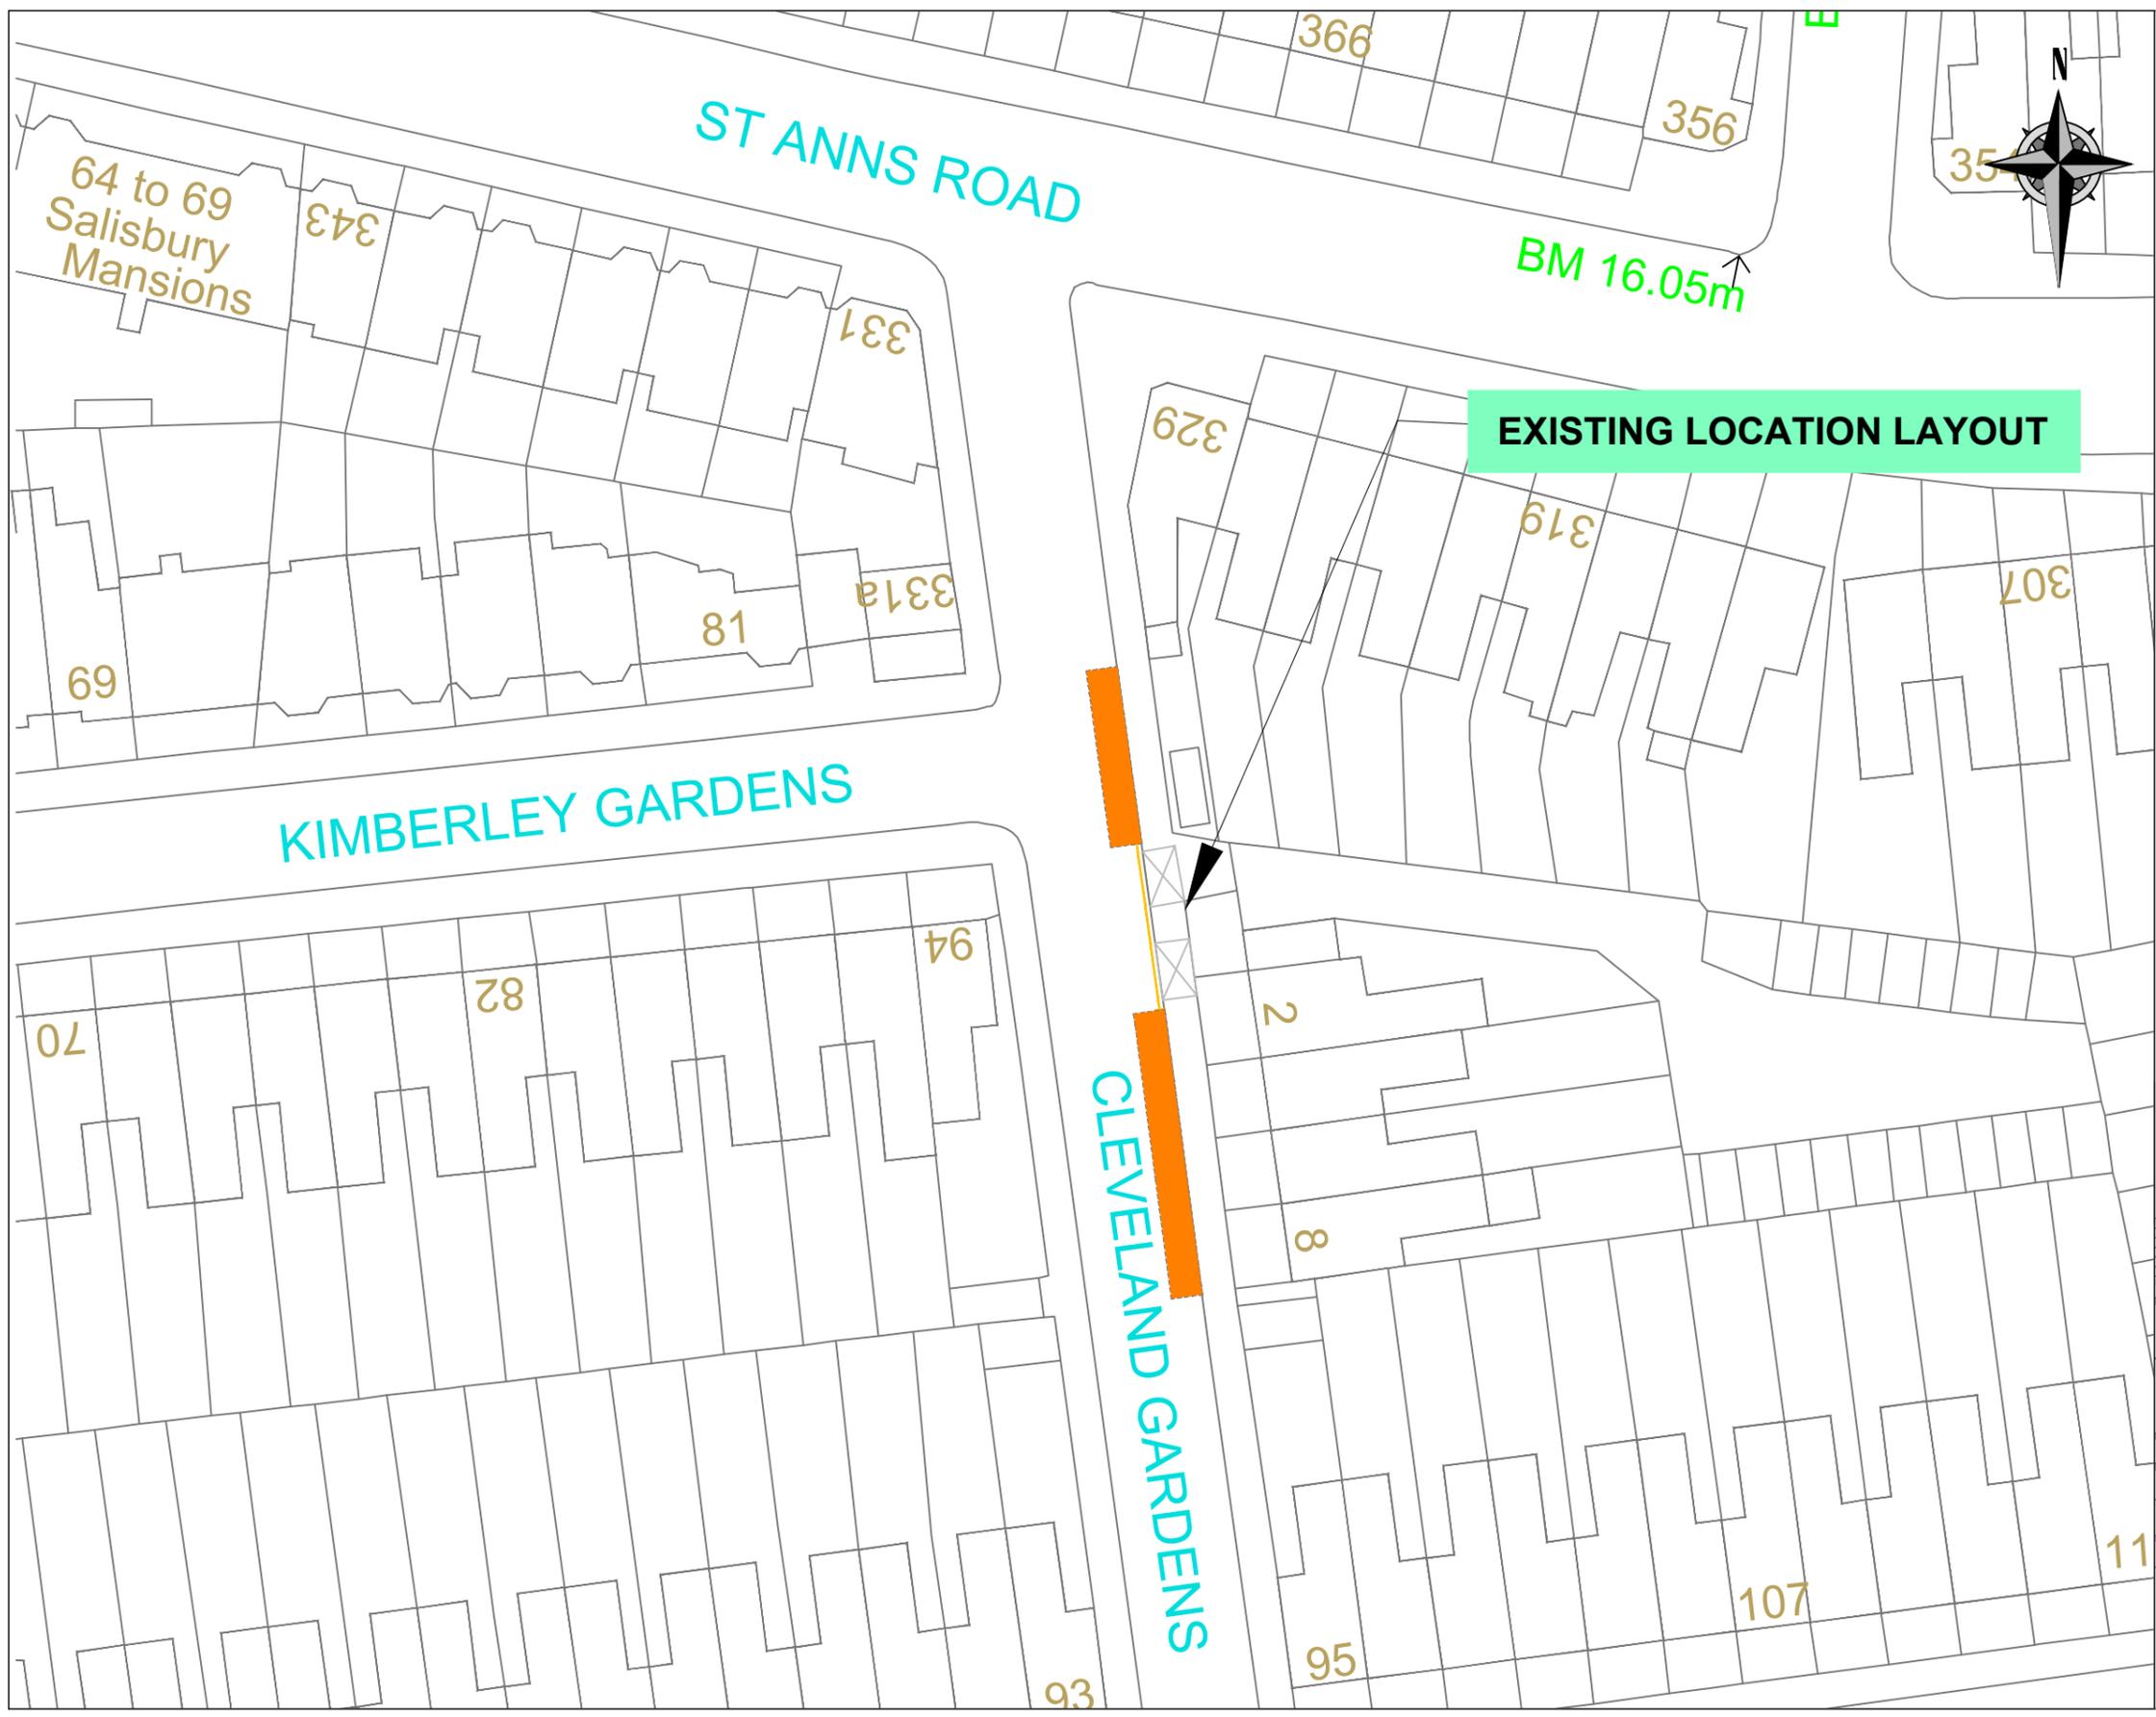

Rev	Description	Checked	Date

Project: 2 Cleveland Gardens, N4

File: Existing Layout

PSH:

Designed: ST Drawn: ST Checked: MR
Scale: NTS Date Drawing Complete: July 2020

Fig. No: 01 Rev:

SUSTAINABLE TRANSPORT

1st Floor, River Park House, 225 High Road, Wood Green, London N22 8HQ
Tel: 020 8449 7000
Assistant Director: Stephen McDonnell