

This product includes mapping data licensed from Ordnance Survey with the permission of HMSO © Crown Copyright LBH 2013. All rights reserved. License number 100019199.



NOTES:

Proposal


— Proposed SYL

⊠ Proposed Crossover

5.4 m existing parking bay to be reduced to 4.80m.

Existing parking bay to be reduced by 4.20m.

PROPOSED CROSSOVER
3.00m wide with 4.20m
single yellow in front.

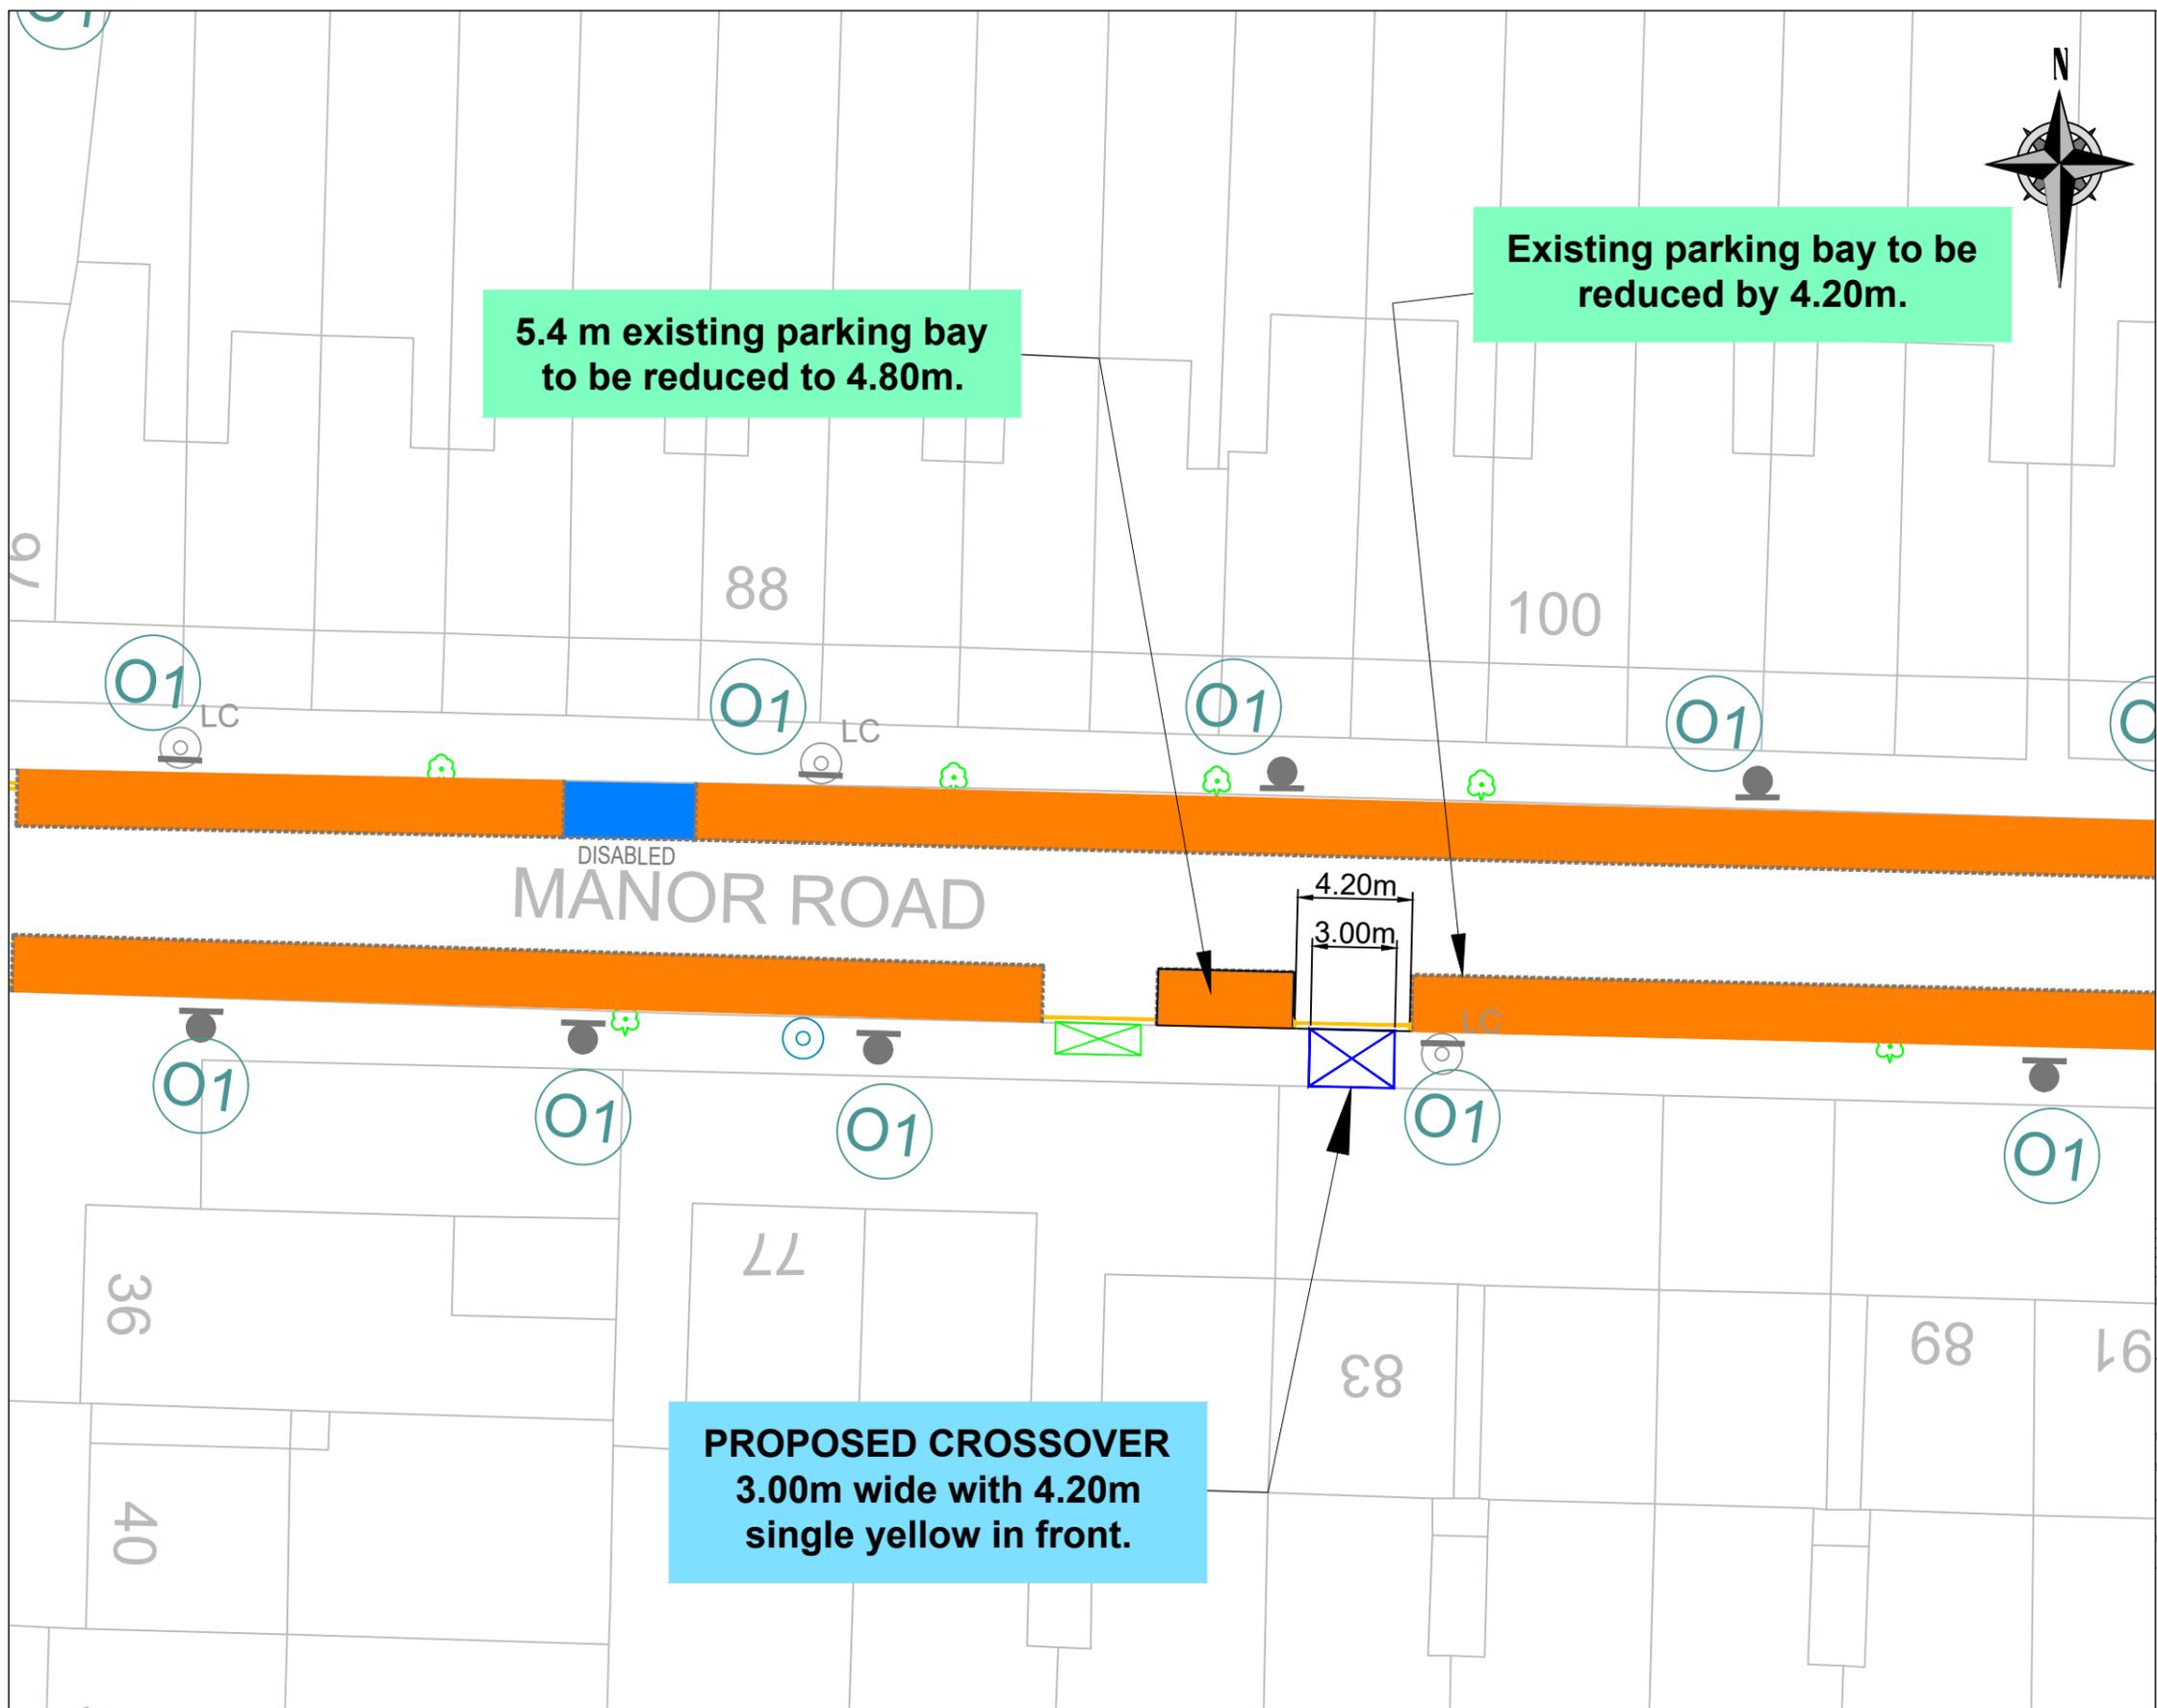

Rev	Description	Checked	Date

Project: 83 Manor Road, N17

File: Proposed (TMO)

Designed: ST Drawn: ST Checked: MR

Scale: NTS Date Drawing Complete: July 2020

Fig. No: 01 Rev:

SUSTAINABLE TRANSPORT

1st Floor, River Park House, 225 High Road, Wood Green, London N22 8HQ
Tel: 020 8493 7000
Assistant Director: Stephen McDonnell

