


This product includes mapping data licensed from Ordnance Survey with the permission of HMSO © Crown Copyright LBH 2013. All rights reserved. License number 100019199.



NOTES:
Existing Restrictions/Features

-  Resident
-  Existing dropped kerb.
-  Single Yellow Line

EXISTING LOCATION LAYOUT

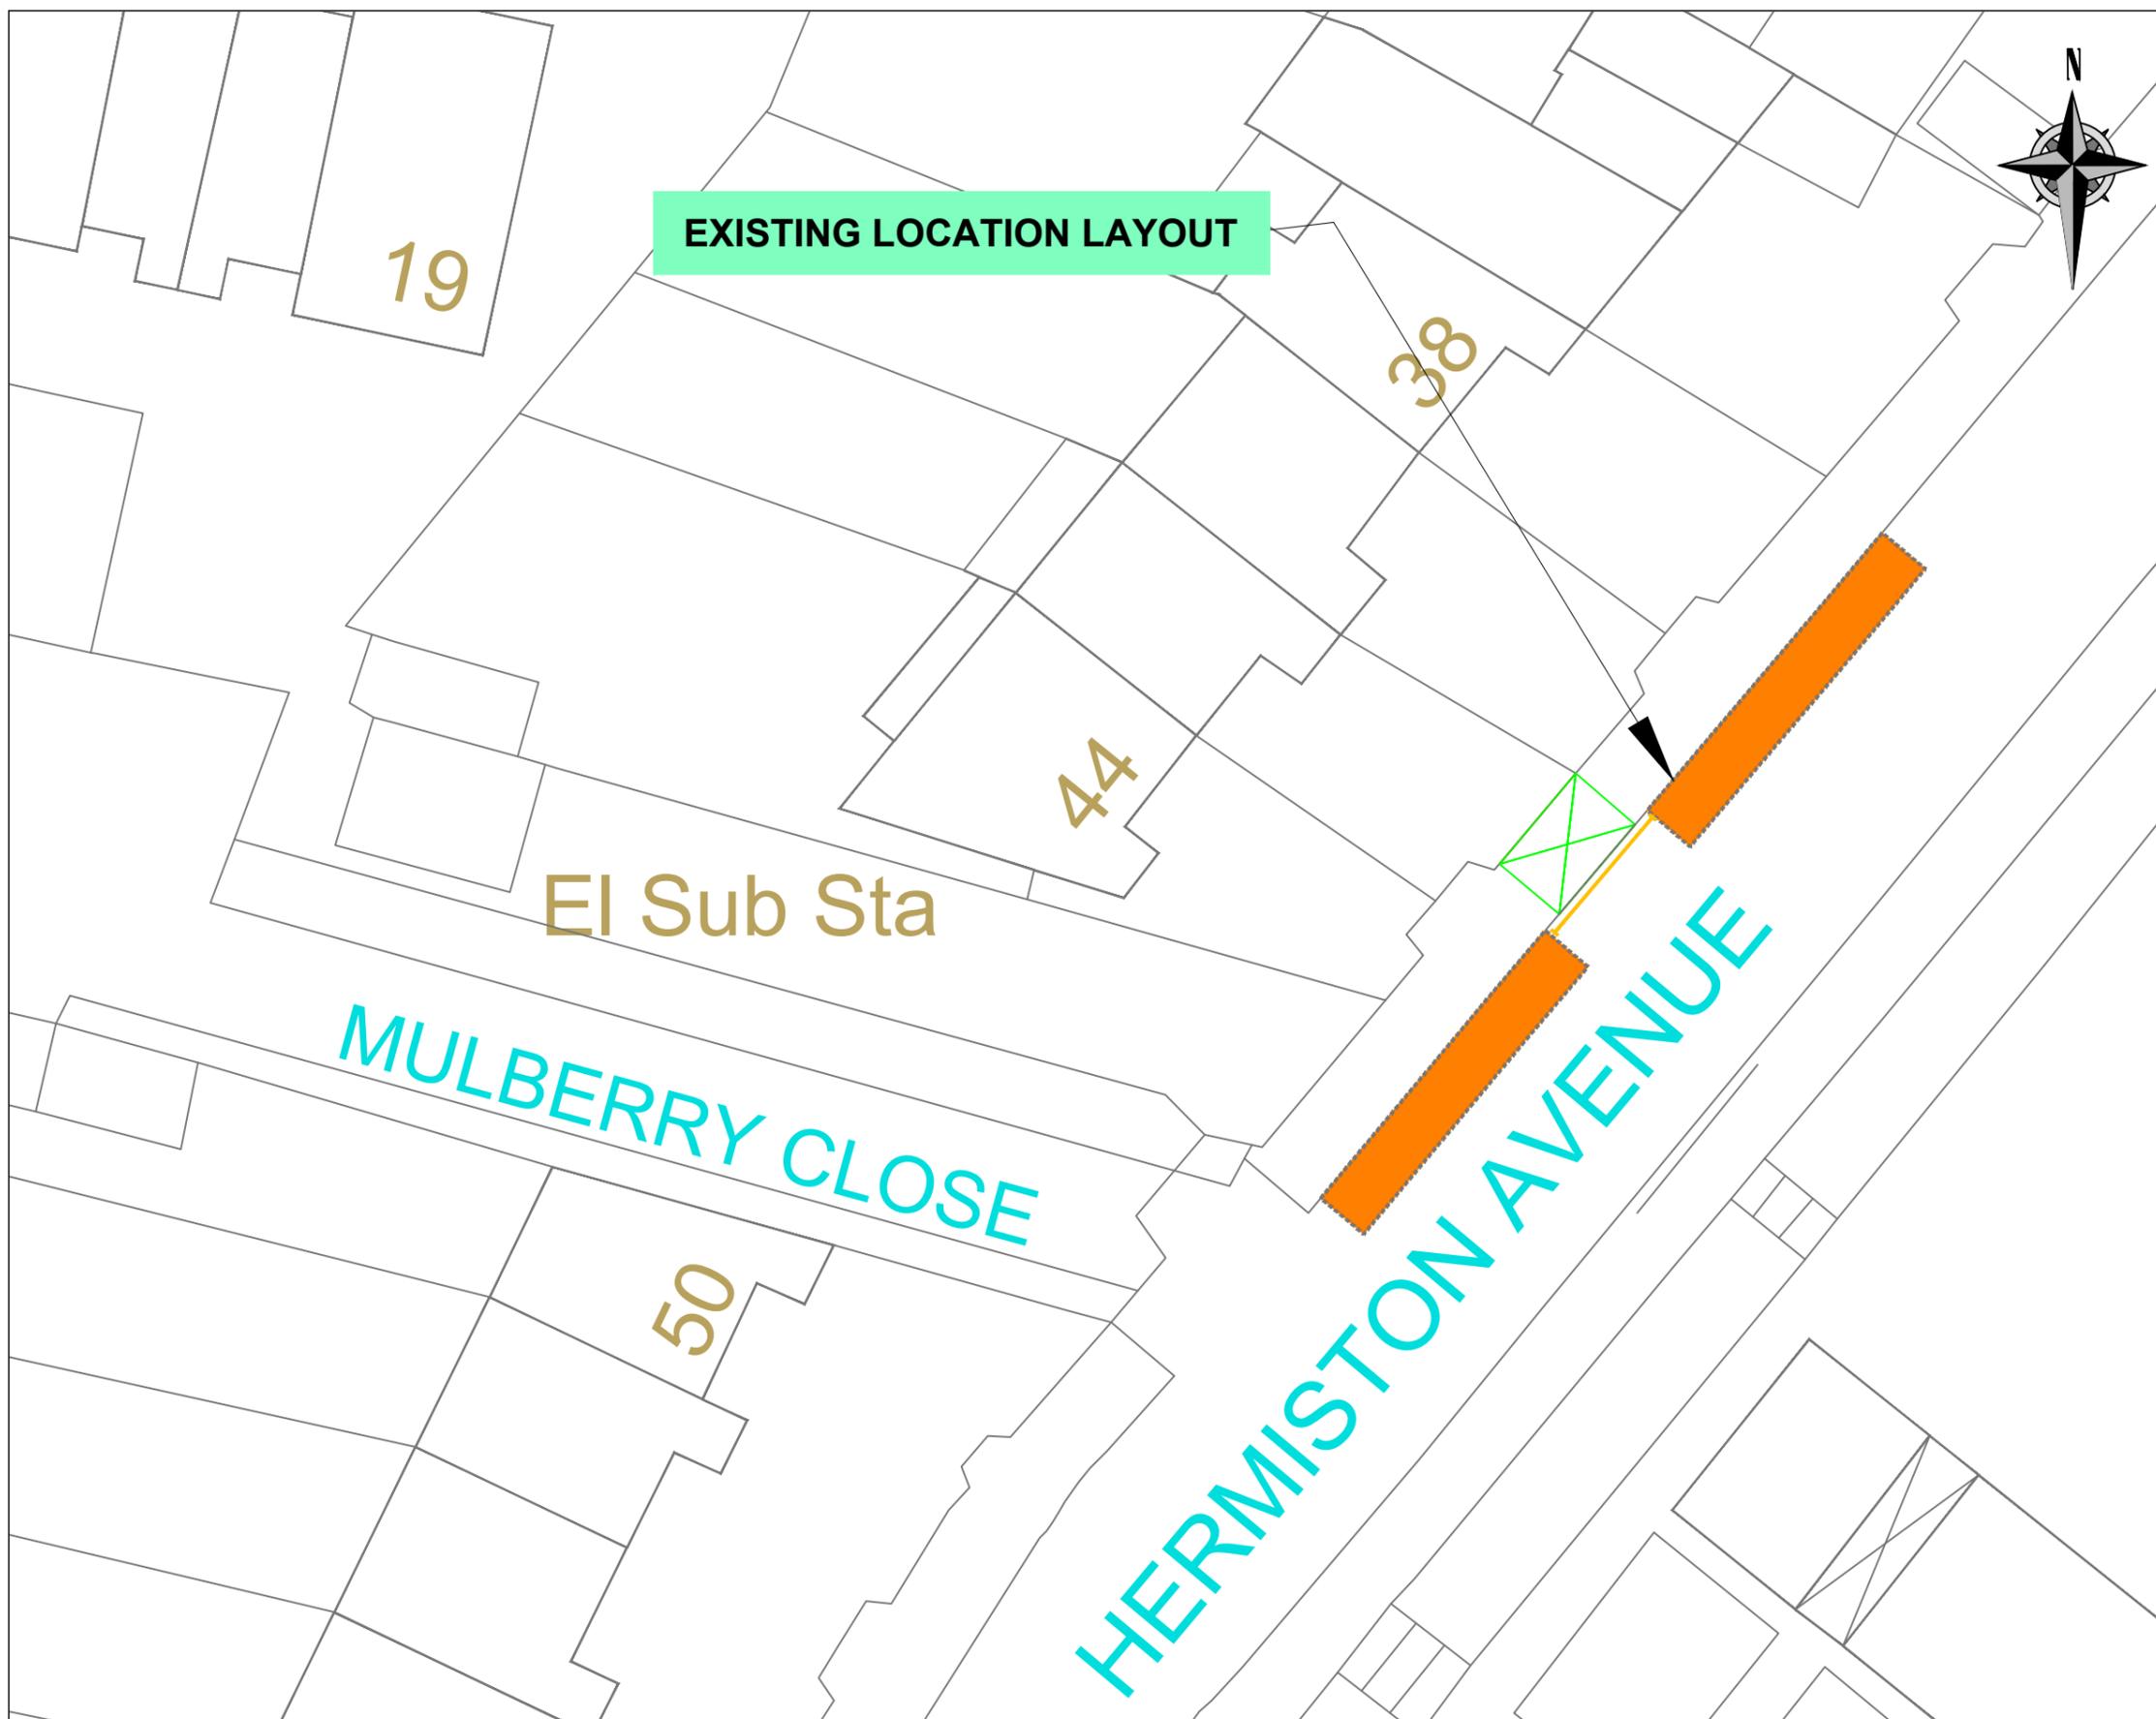

Rev	Description	Checked	Date

Project:
40 Hermiston Avenue, N8

File:
Existing Layout

Designed: **ST** Drawn: **ST** Checked: **MR**

Scale: **NTS** Date Drawing Created: **August 2020**

Fig. No.: **01** Rev:

SUSTAINABLE TRANSPORT

1st Floor, River Park House, 225 High Road, Wood Green, London N22 9HQ
Tel: 020 8499 7000
Assistant Director: Stephen McDonnell
