



This product includes mapping data licensed from Ordnance Survey with the permission of HMSO © Crown Copyright LBH 2011. All rights reserved.  
License number 100019199.

**KEYS:**

	EXISTING SHARED USE PARKING BAYS TO BE REDUCED
	EXISTING RESIDENT PARKING BAYS TO BE REDUCED

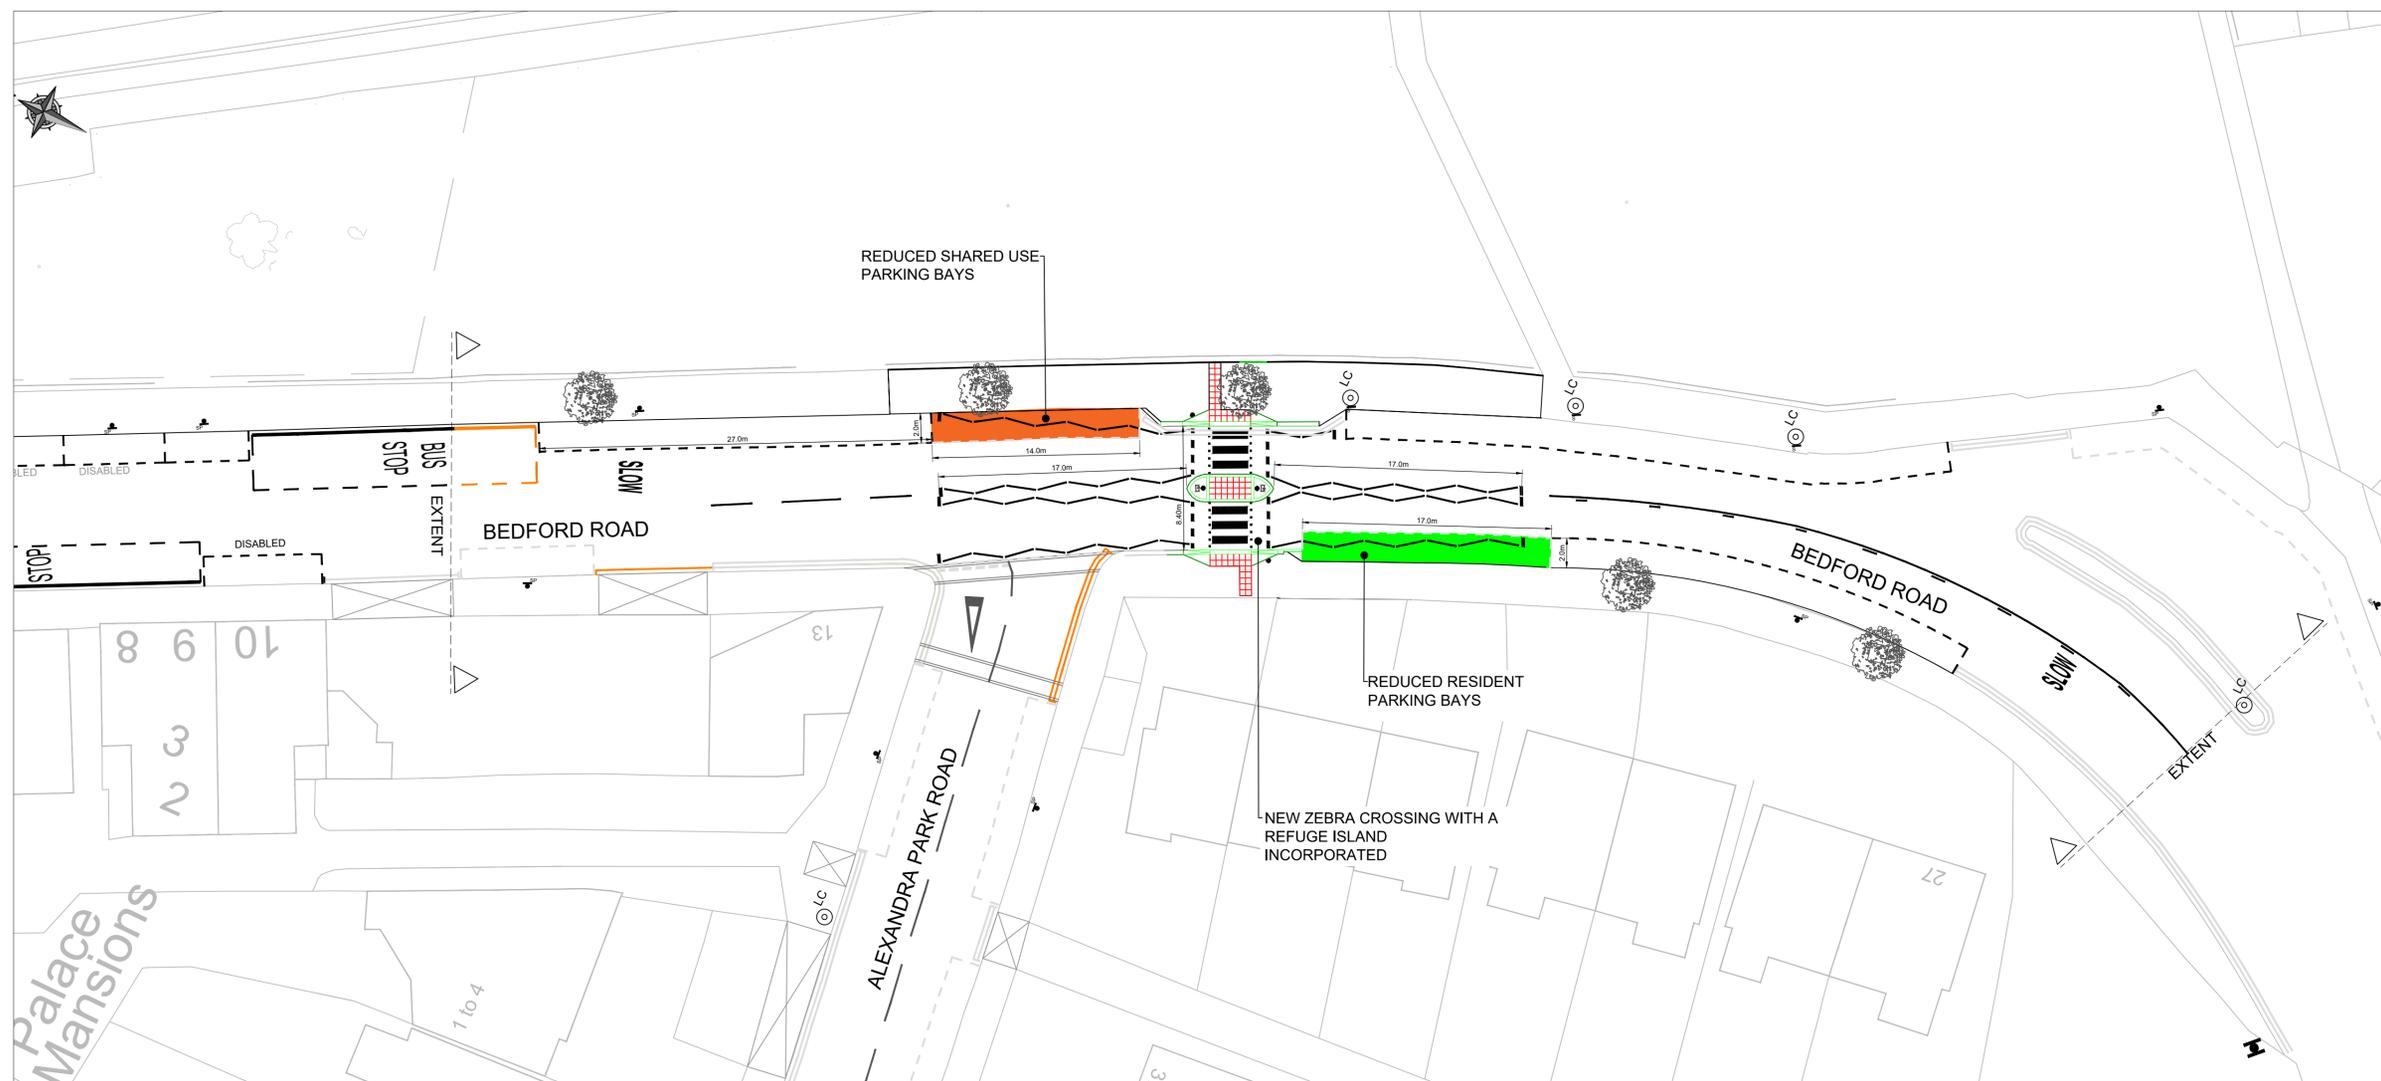

**PROPOSED LAYOUT**

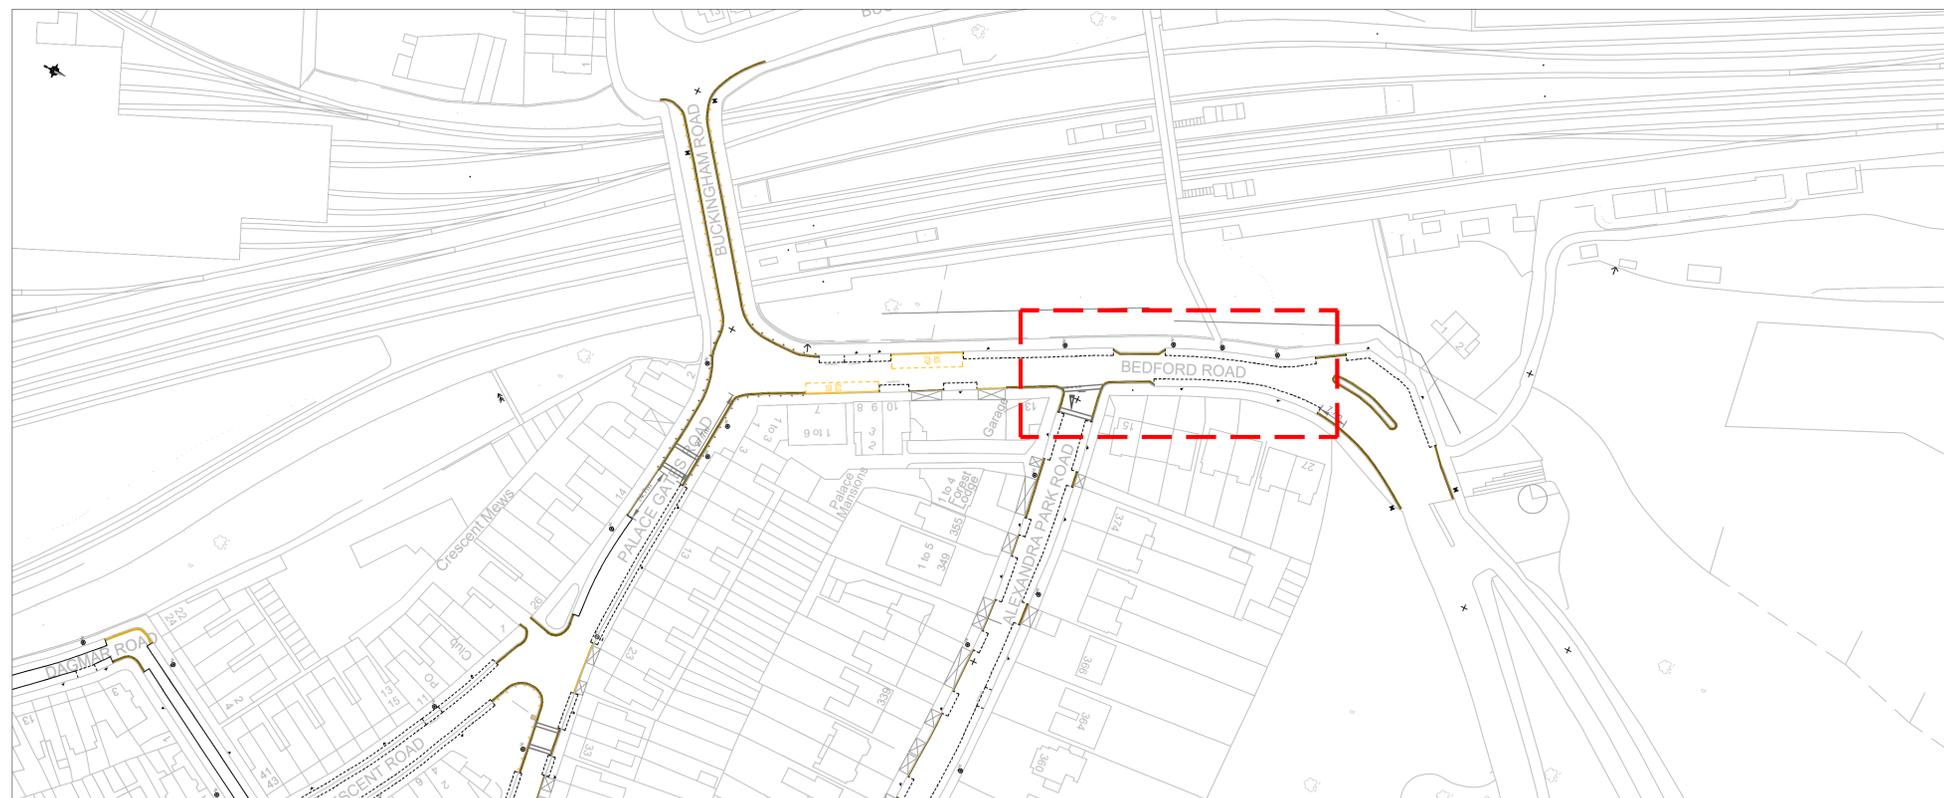

**LOCATION PLAN**

Rev	Description	Checked	Date

Project: **BEDFORD ROAD ZEBRA CROSSING**

Title: **GENERAL ARRANGEMENT TMO PLAN**

Path: **YK**      Drawn: **YK**      Checked:

Scale:       Date Drawing Created: **03/04/20**

Drg. No: **MH -TCM- 002**      Rev: **B**

**PLACE & SUSTAINABILITY SINGLE FRONTLINE**

5th Floor, Alexandra House, 10 Station Road, Wood Green, London N22 7TR  
Tel: 020 8489 0000 Fax: 020 8489 1251

Director Place and Sustainability: Lyn Garner



www.haringey.gov.uk