


This product includes mapping data licensed from Ordnance Survey with the permission of HM SO © Crown Copyright LBH 2011. All rights reserved. License number 100019199.

- KEY**
 - NEW Single Yellow Line
 - NEW Double Yellow Line
 - NEW Kerb Blip Markings
 - REPLACE Sign on Existing Post

SIGN DESIGN



LOCATION PLAN

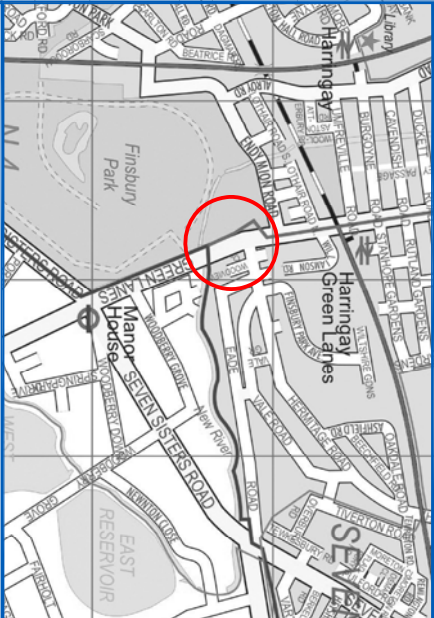

Site Location:

OUTSIDE AND OPPOSITE 356-378 GREEN LANES N4

Works:

INSTALL SINGLE KERB BLIPS AND REPLACE SIGNS ON EXISTING POSTS

Notes: REPLACE EXISTING SIGNS WITH 'NO LOADING 7AM TO 7PM MONDAY-SUNDAY (7 DAYS)' AS PER DIAGRAM 640.1 TSRGD 2016

SCALE: 1:500@A3

DRAWN: AK **CHECK:** **DATE DRAWN:** 05/10/20

BATCH NO.

20

