


This product includes mapping data licensed from Ordnance Survey with the permission of HMSO © Crown Copyright LBH 2019. All rights reserved. License number 100019199.

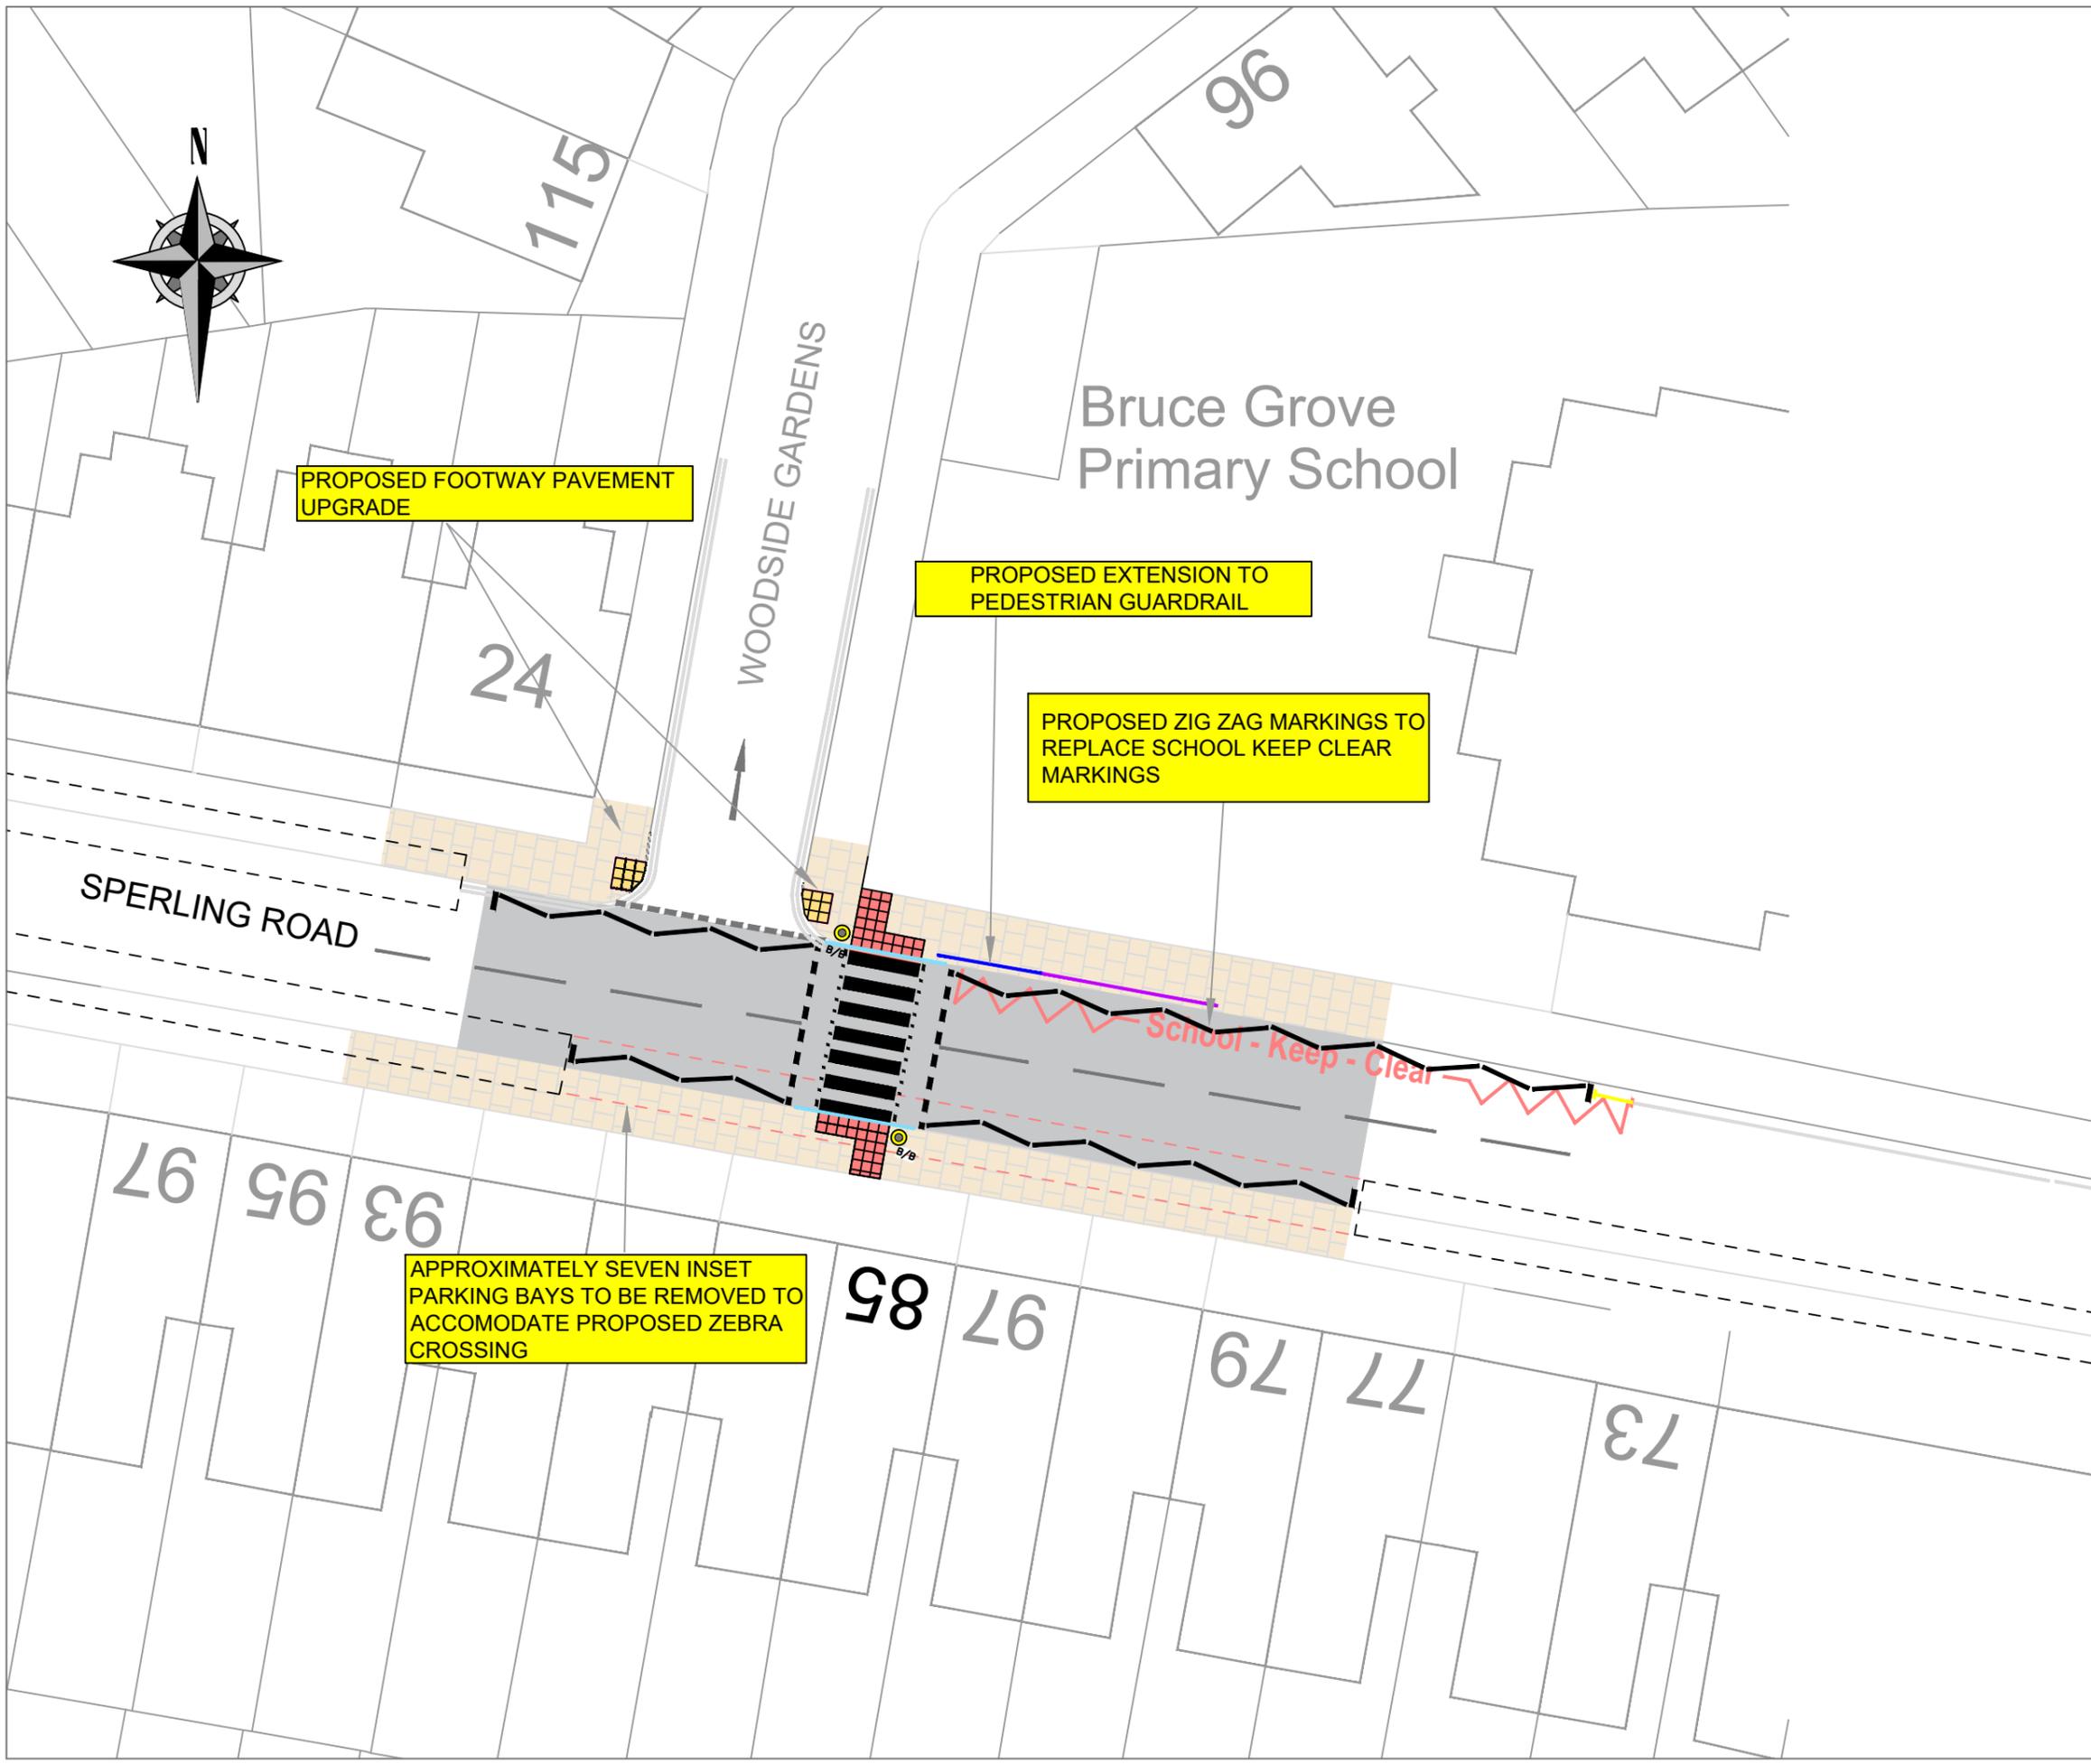

- KEYS**
- Existing Guardrail —
  - Proposed Guardrail —
  - Proposed New Kerb —
  - Proposed Road Markings —
  - Proposed Single Yellow Road Markings —
  - Existing road markings to be removed —
  - Proposed red tactile paving ■
  - Proposed buff tactile paving ■
  - Proposed belisha beacon ●

Rev	Description	Checked	Date

Project: BRUCE GROVE/THE AVENUE-SPERLING ROAD - ZEBRA CROSSING

Title: CONSULTATION PLAN

Path:   
 Designed: NI Drawn: NI Checked: DG

Scale: 1:250 Date Drawing Created: 10/2020

Drg. No: BGN20-01 Rev: -

PLACE & SUSTAINABILITY  
SINGLE FRONTLINE  
5th Floor, Alexandra House, 10 Station Road, Wood Green, London N22 7TR  
Tel: 020 8489 0000 Fax: 020 8489 1251  
Director Place and Sustainability: Lyn Garner

