



REPLACE EXISTING PERMIT HOLDER ONLY SIGN WITH PERMIT HOLDER & PAYBYPHONE SHARED USE BAY SIGN WITH MAXIMUM STAY OF 5 HOURS FOR PAYBYPHONE USERS AS PER SCHEDULE 6 PART 1 TSRGD 2016

INSTALL INDICATED BAY MARKINGS AS PER DIAGRAM 1028.4 TSRGD 2016

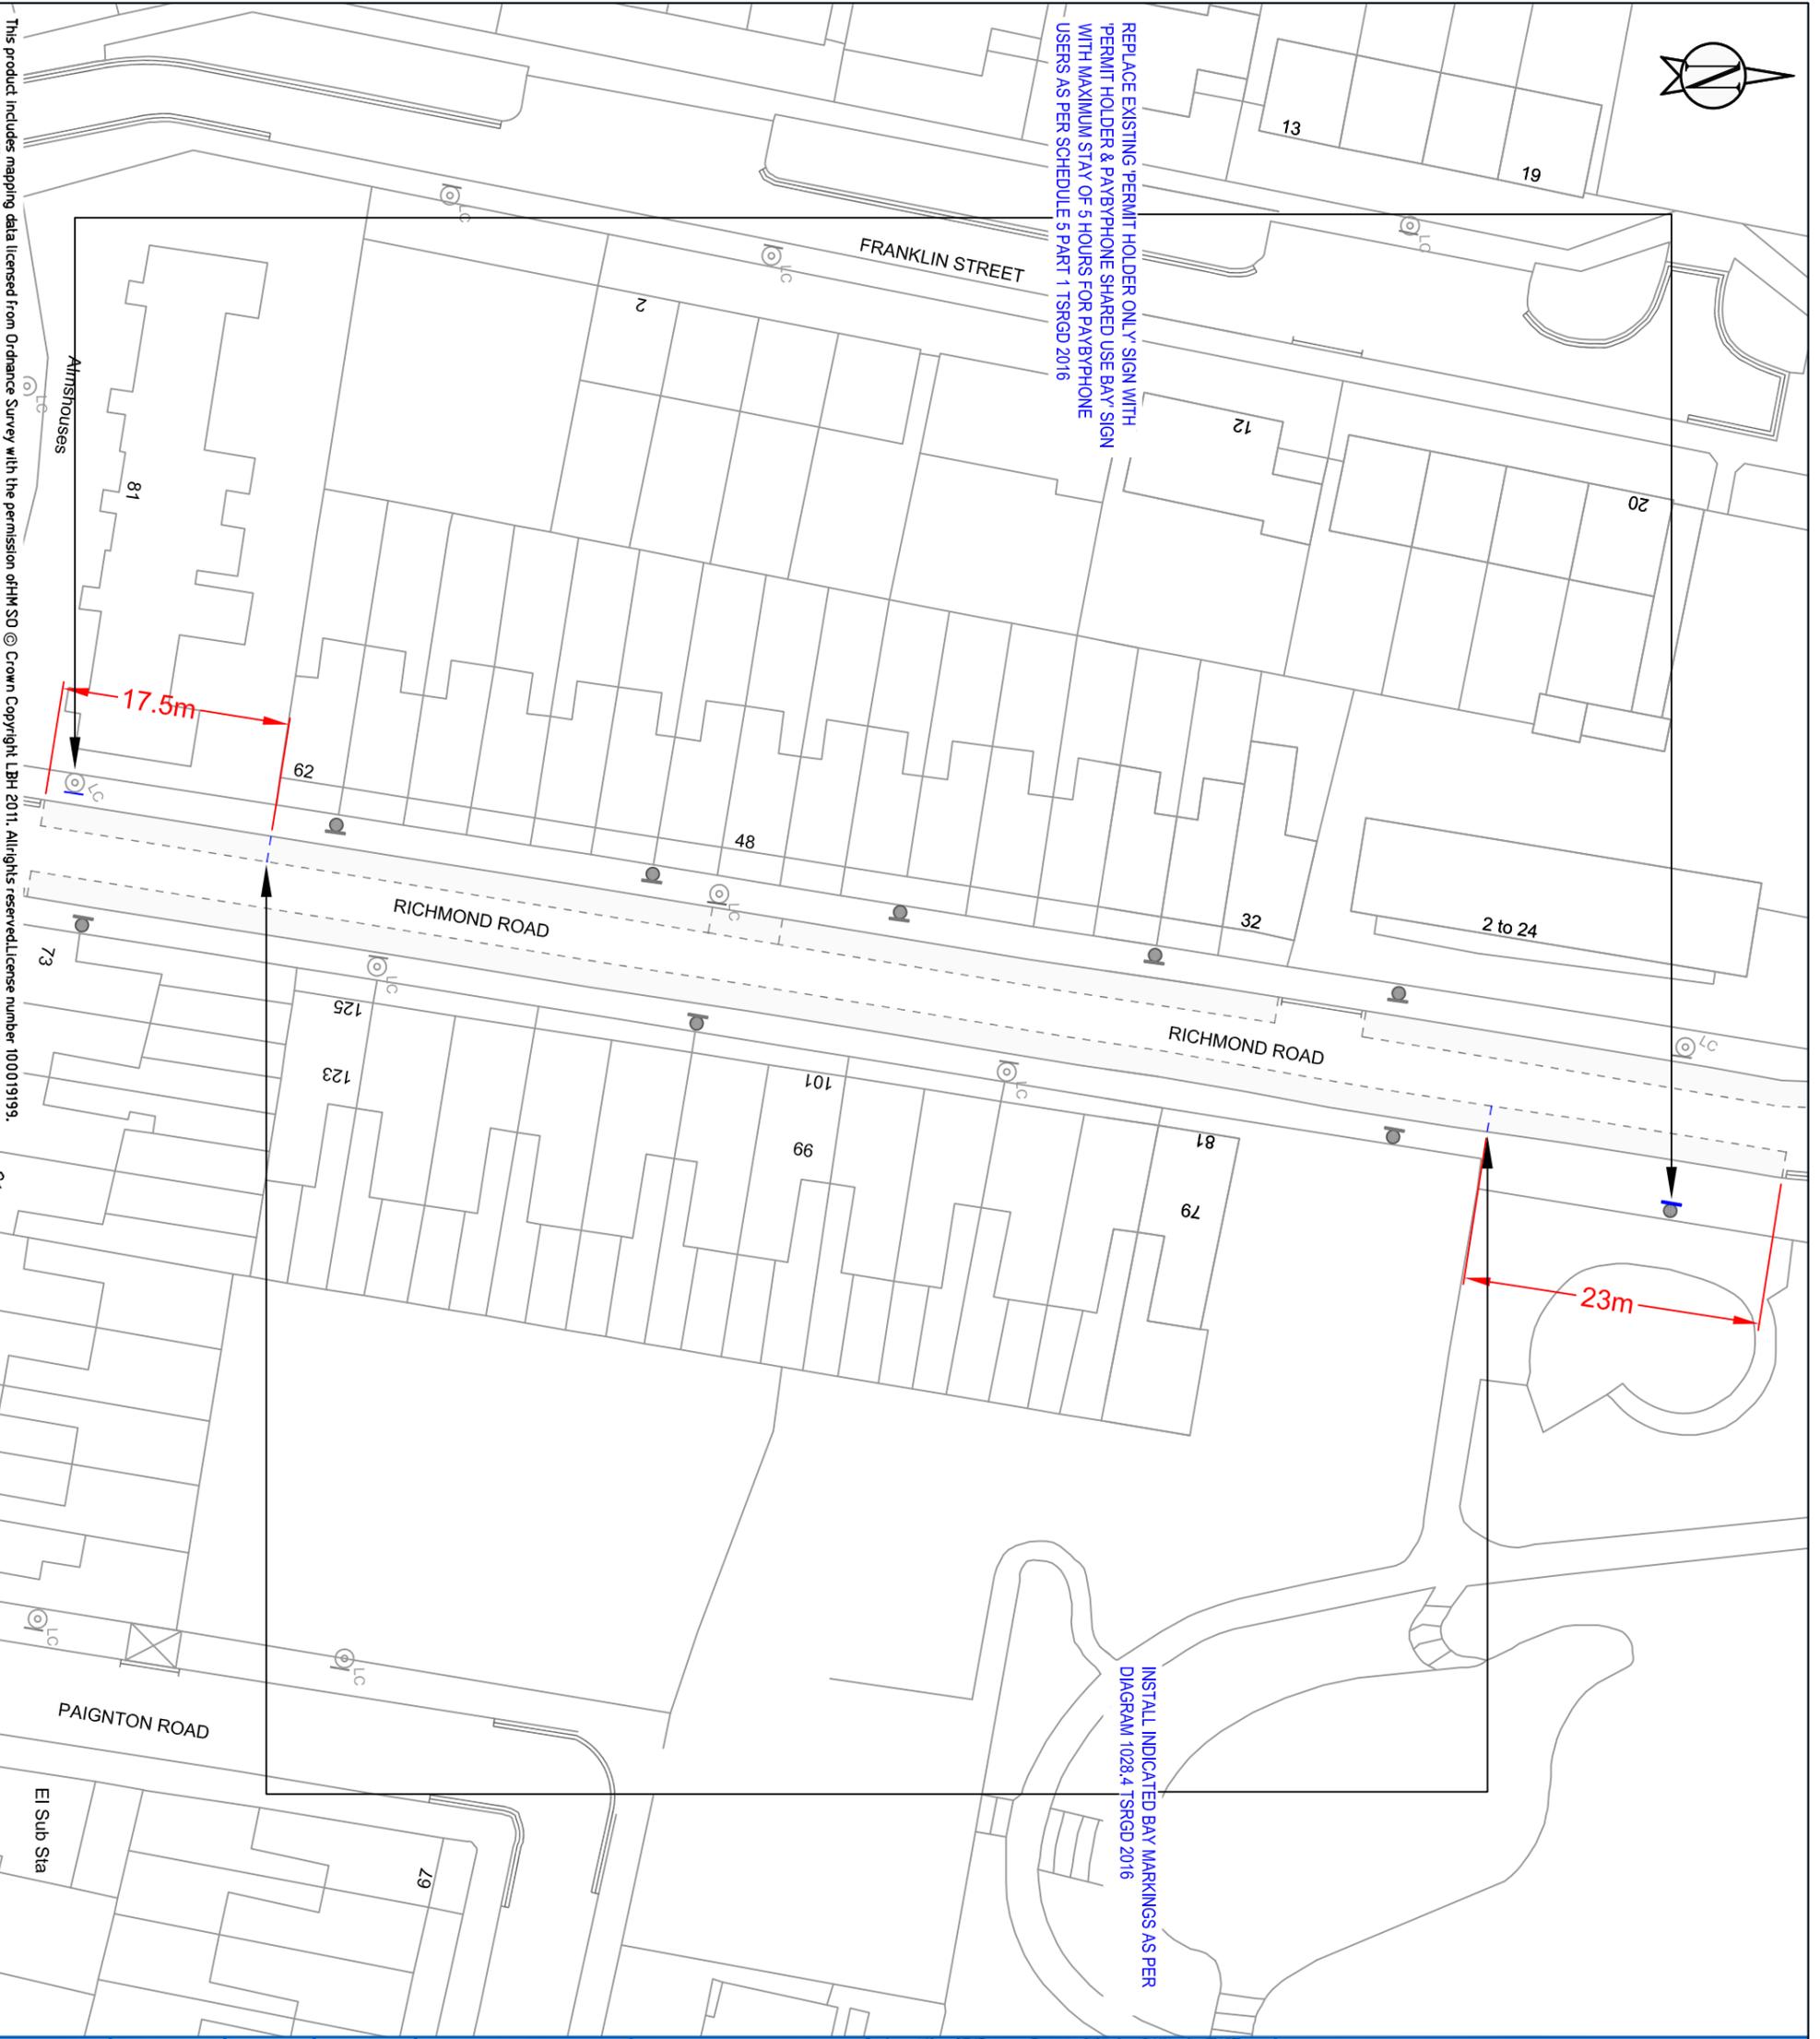

KEY	
	NEW Single Yellow Line
	NEW Double Yellow Line
	NEW Kerb Blip Markings
	NEW Parking Bay Markings
	NEW Dedicated Disabled Parking Bay Location
	NEW Disabled Parking Bay Location
	NEW 76mm Post with Sign
	REMOVE Single Yellow Line
	REMOVE Double Yellow Line
	REMOVE Kerb Blip Markings
	REMOVE Parking Bay Markings
	REMOVE 76mm Post with Sign
	Lamp Column with Sign
	Dropped Kerb/Crossover

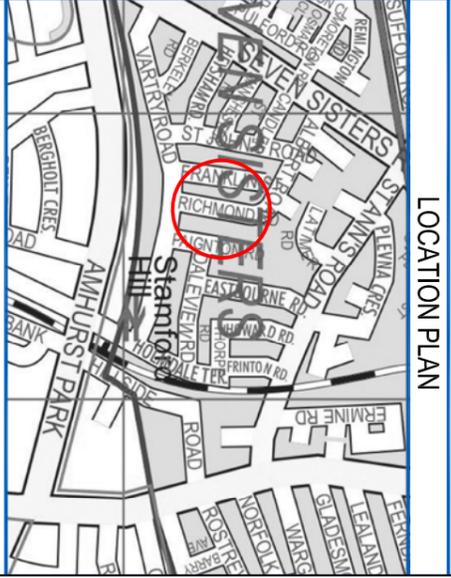

Site Location:
 OPPOSITE 2-24 AND
 OUTSIDE 62 RICHMOND ROAD N15

Works:
 EXTEND MAXIMUM STAY TIME TO 5 HOURS FOR EXISTING SHARED USE BAY
 CONVERT PARTIAL PERMIT HOLDER BAY TO SHARED USE BAY WITH 5 HOURS MAXIMUM STAY

Notes:

SCALE:
 1:500 @ A3

DRAWN: AK	CHECK: AB	DATE DRAWN: 03/11/2020
---------------------	---------------------	----------------------------------

BATCH NO.
26

