

This product includes mapping data licensed from Ordnance Survey with the permission of HMSO © Crown Copyright LBH 2013. All rights reserved.  
License number 100019199.


NOTES:

Existing Restrictions/Features

- In marked bays
- Access Bars (White Line)



**EXISTING LOCATION LAYOUT**

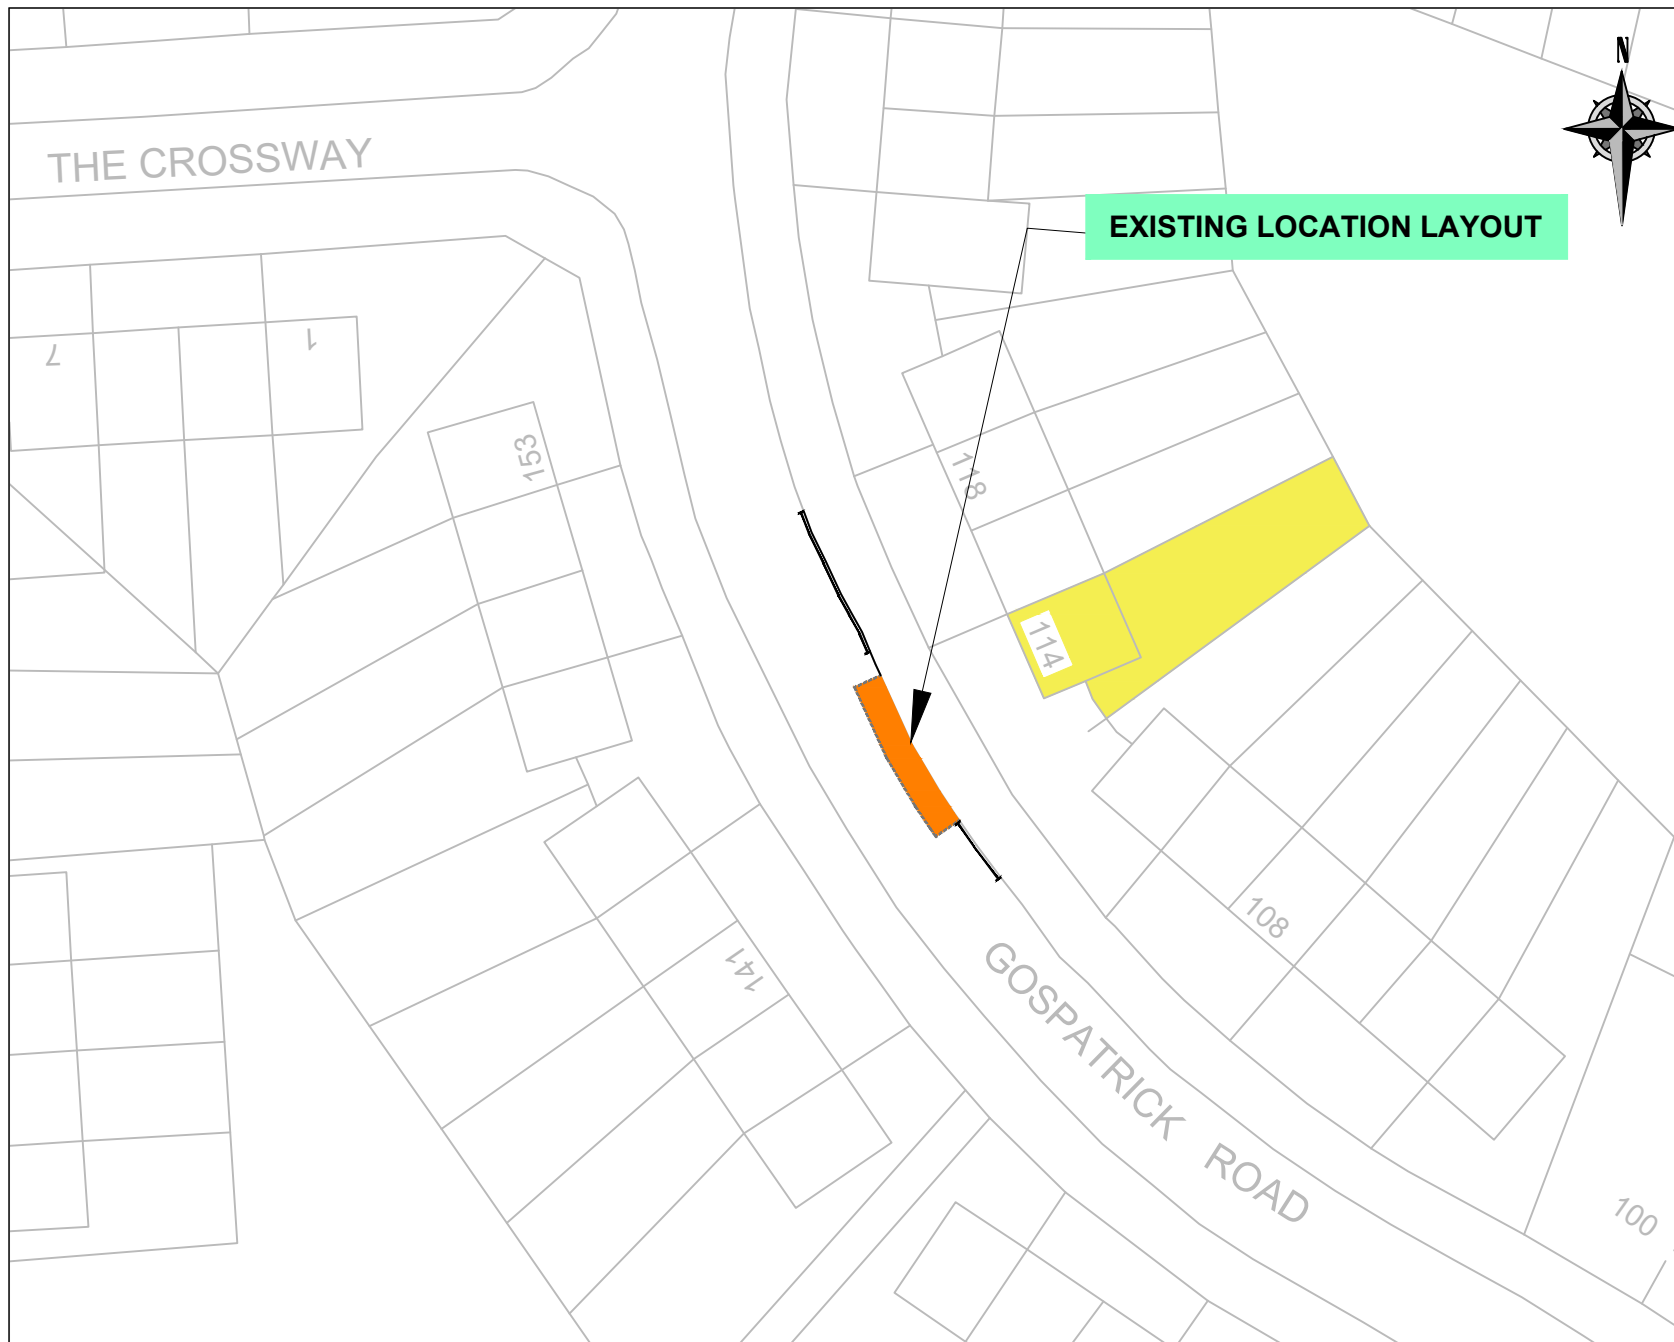

No.	Description	Structure	Date

114 Gospatrick Road, N17

Existing Layout

01

SUSTAINABLE TRANSPORT

ST ST MR

NTS November 2020

01

SUSTAINABLE TRANSPORT

1st Floor: Room 1000 (Phone: 020 892 1234) 2nd Floor: Room 1000 (Phone: 020 892 1234)  
3rd Floor: Room 1000 (Phone: 020 892 1234) 4th Floor: Room 1000 (Phone: 020 892 1234)

www.haringey.gov.uk

