


PLEASE PULL-OUT AND KEEP

Blake Road and Bidwell Gardens Area Traffic Management Scheme

Blake Road and Bidwell Gardens Area Traffic Management Scheme

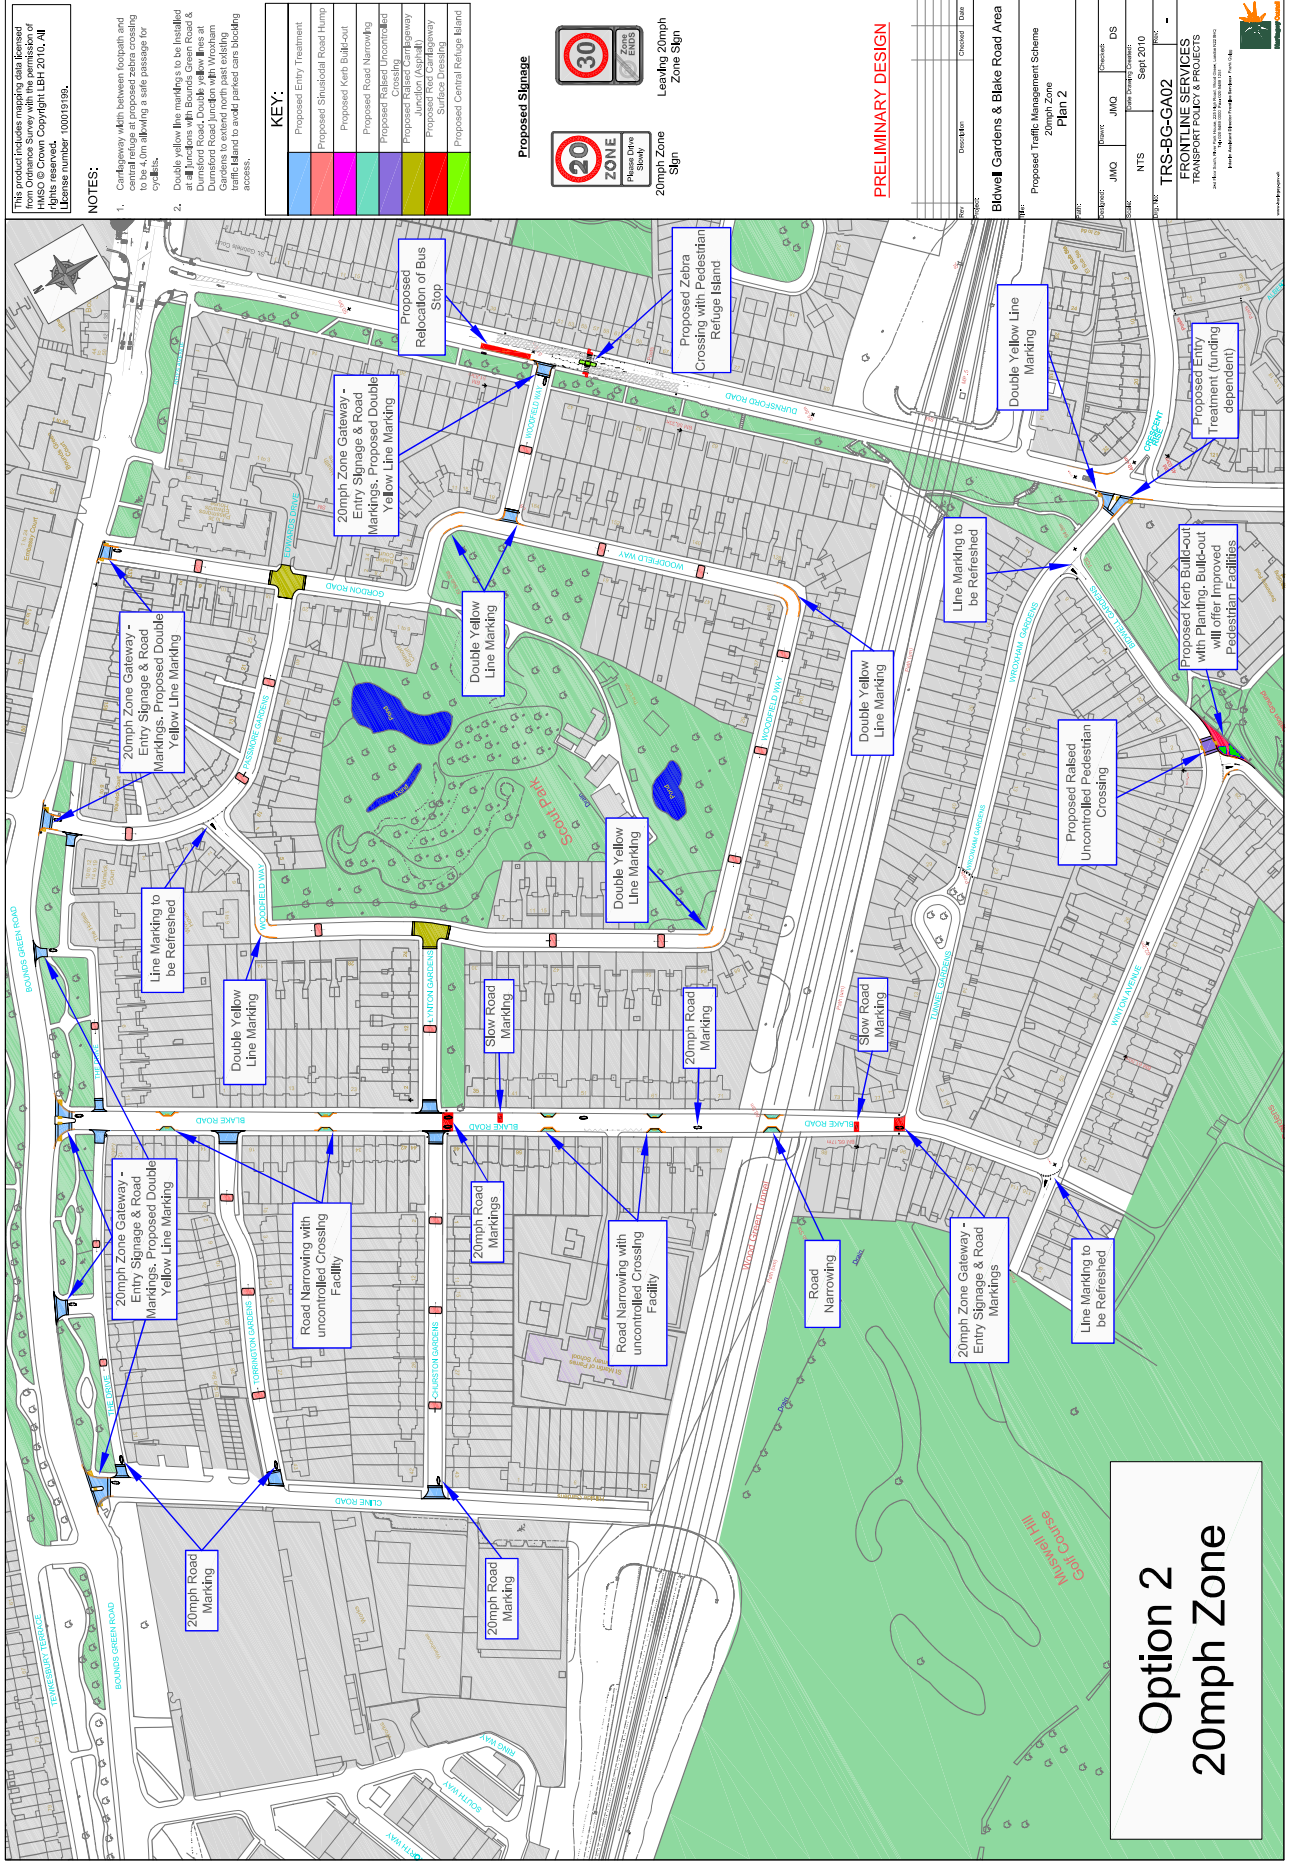


NOTES:


**KEY:**

|                                |
|--------------------------------|
| Proposed Entry Treatment       |
| Proposed Central Refuge Island |

Proposed Signage



PRELIMINARY DESIGN

| REV | DESCRIPTION | CHECKED | DATE |
|-----|-------------|---------|------|
|     |             |         |      |

**Bidwell Gardens & Blake Road Area**

Project: Proposed Traffic Management Scheme  
 20mph Zone  
 Plan 2

|         |     |                 |    |
|---------|-----|-----------------|----|

Project No: TRS-EG-GA02  
 Client: FRONTLINE SERVICES  
 Transport Policy & Projects  

Option 2  
20mph Zone