


NOTES:
 All dimensions must be checked on site and not scaled from this drawing.
 All cross references are to the latest edition of the relevant drawing or specification being referenced.

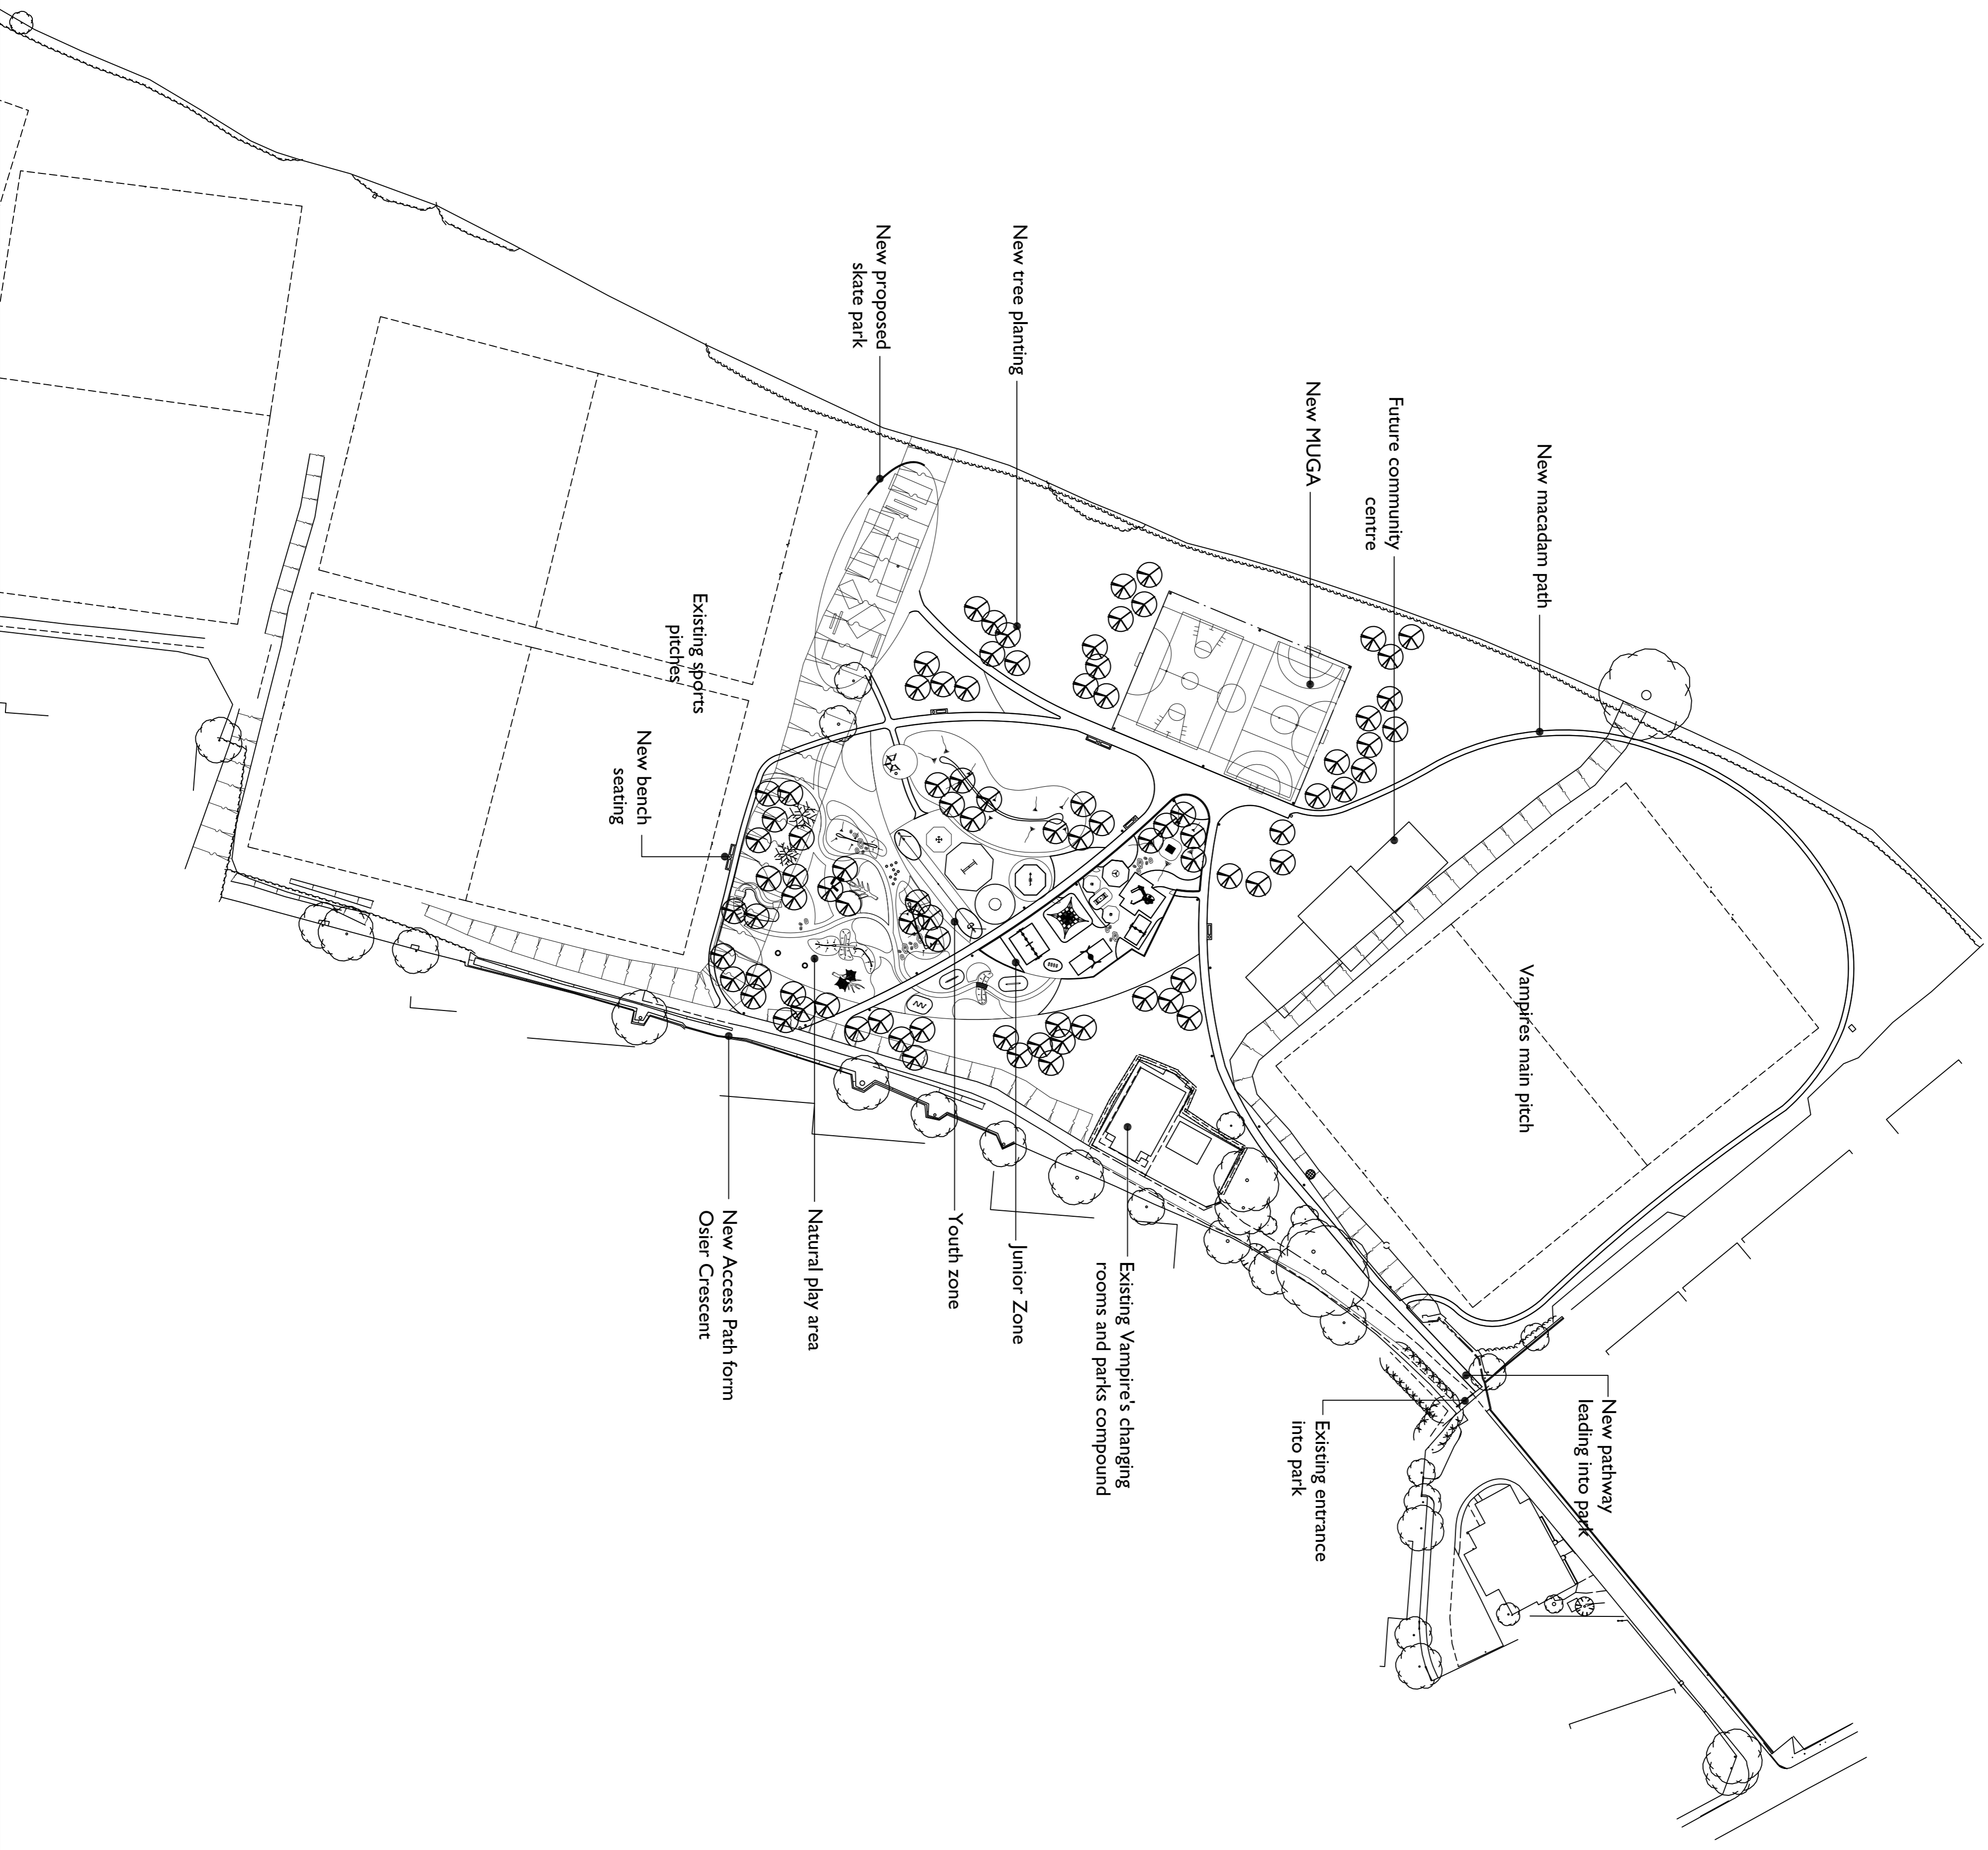

Rev	Date	Revisions	Checked
A	09/12/09	Adjustments	



Client: **Haringey Council**
 Job Title: **Muswell Hill Playing Fields**

Drawing Title: **Muswell Hill Site Layout Plan**

Issue	Info	Planning	Tender	Construction	A Built
Scale	1:200@A1				

Date	Drawn
14/07/09	AH
Date	Checked
16/08/09	JL

Drawing Number	Rev
0841/LL/105	A