



MAP REFERRED TO IN THE LONDON BOROUGH OF HARINGEY (TANGMERE AND NORTHOLT)
 COMPULSORY PURCHASE ORDER 2021

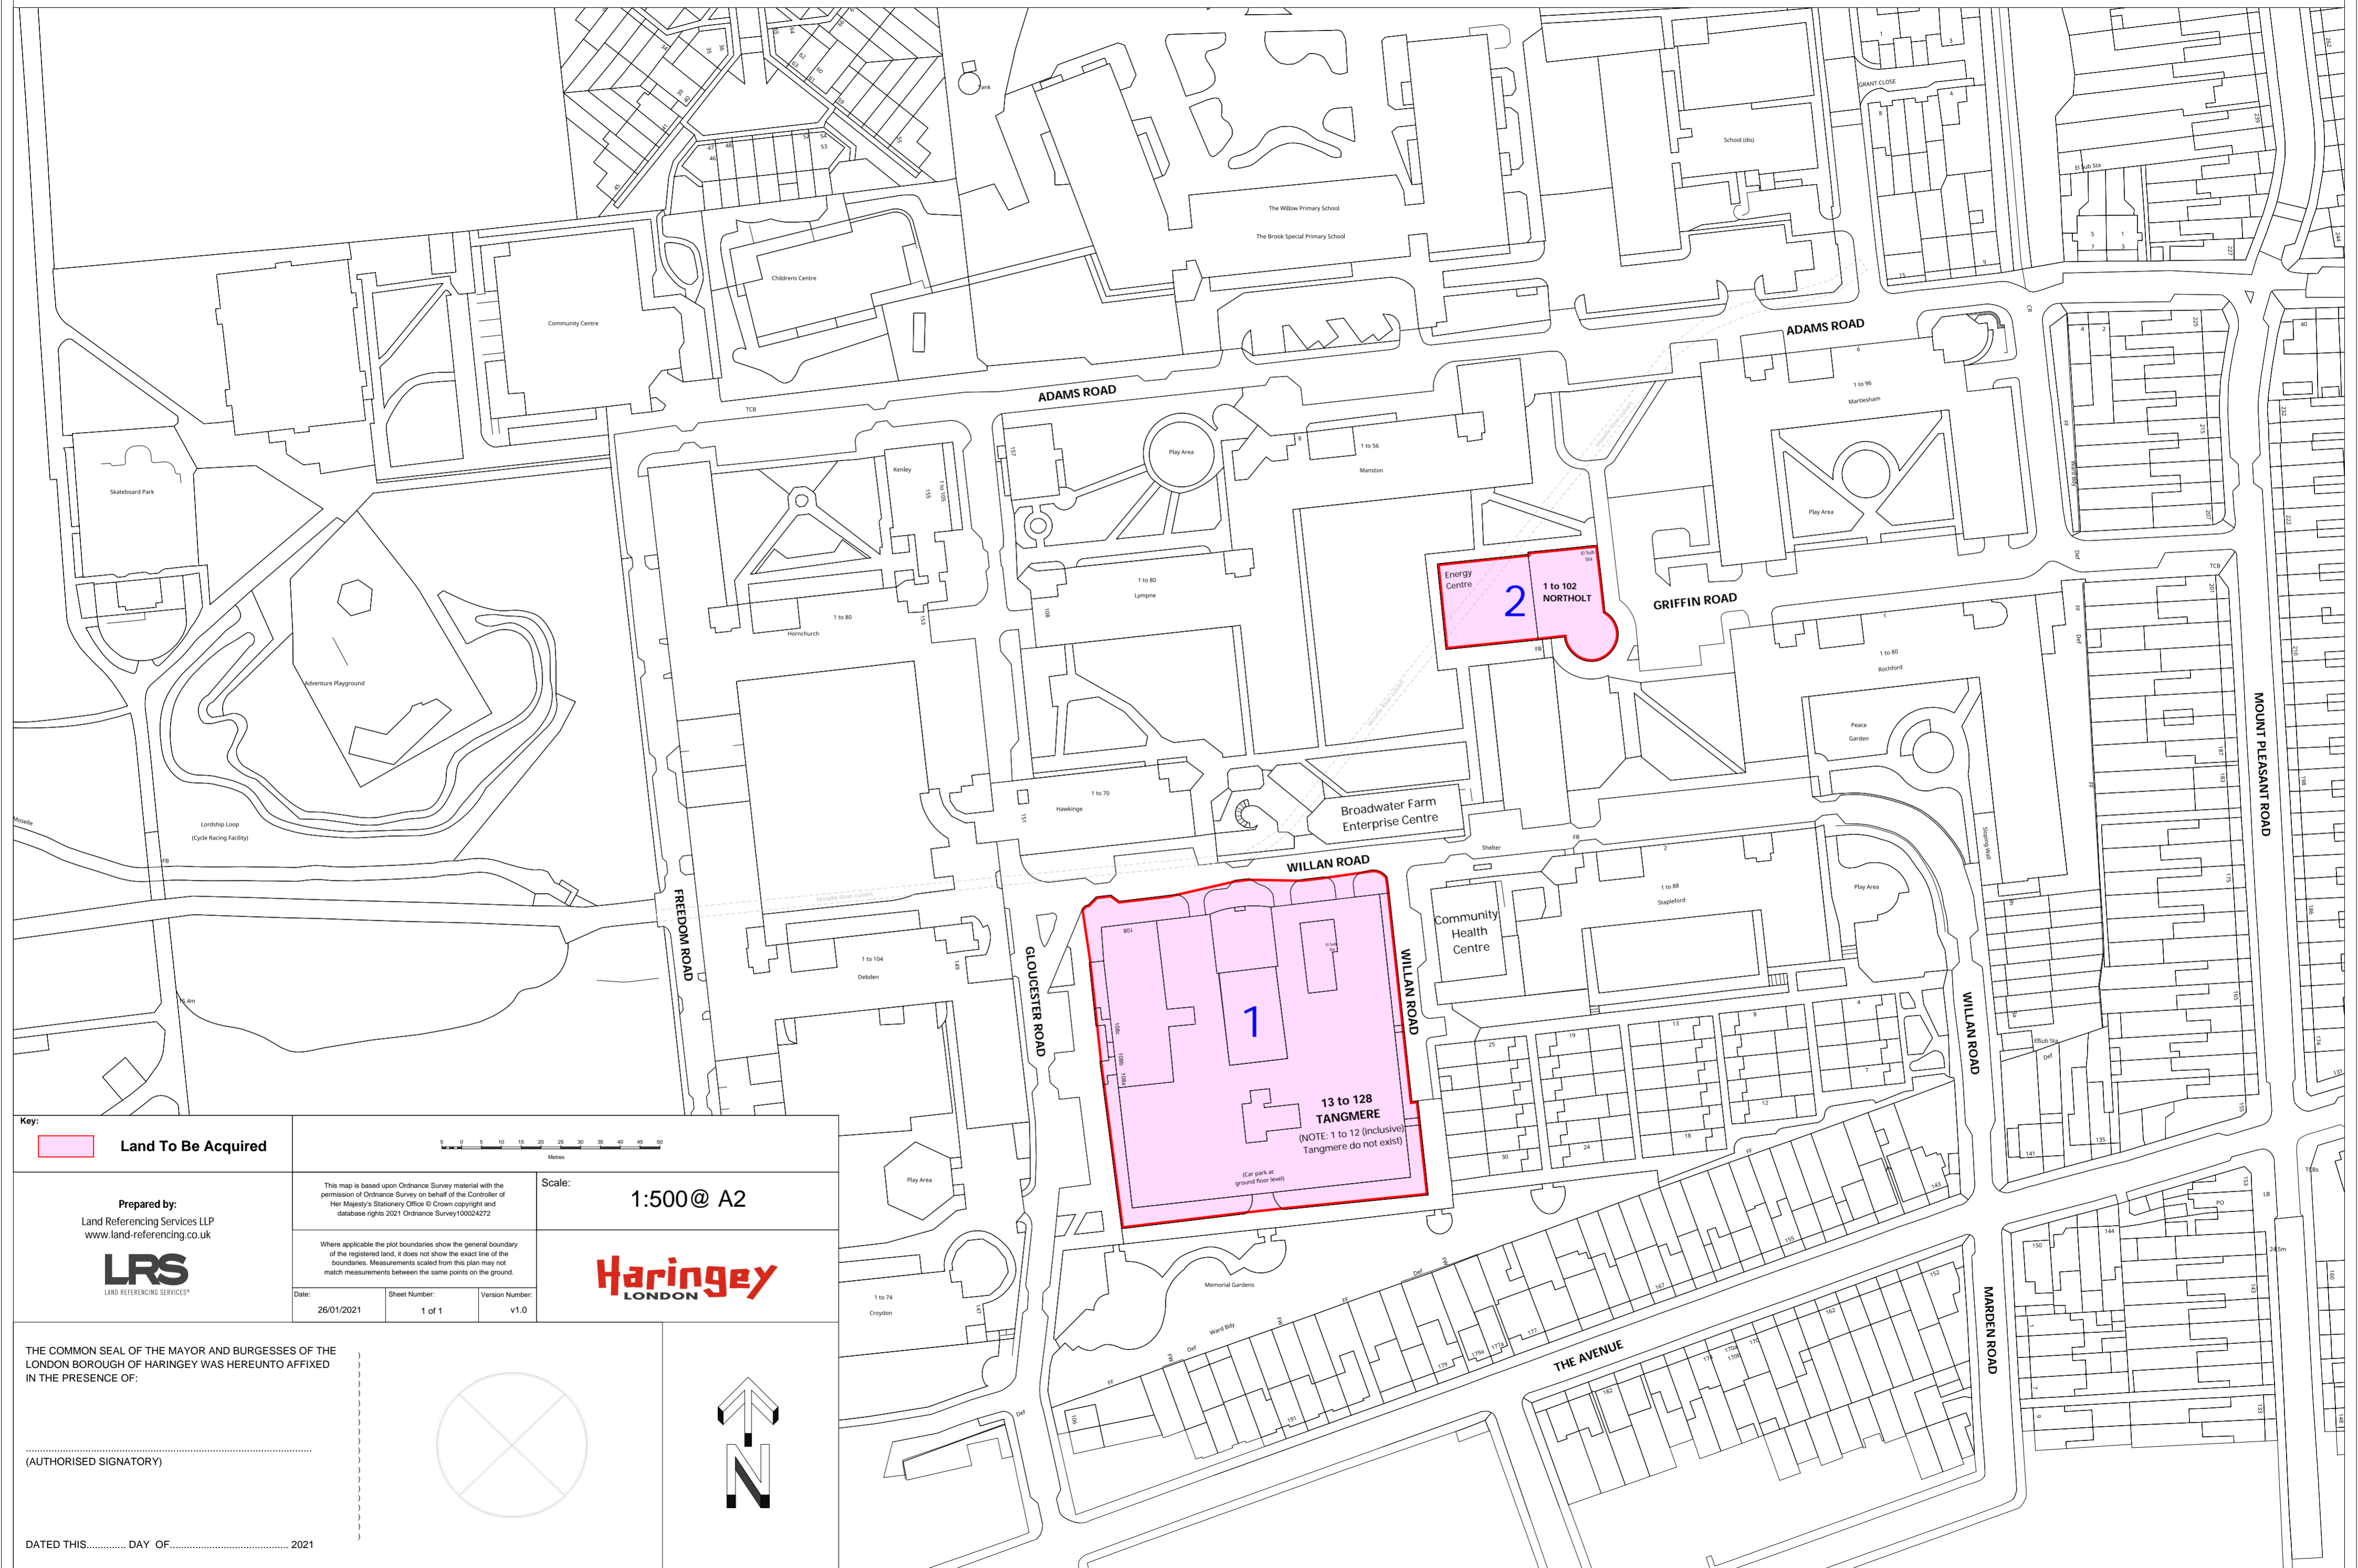

Key:
 Land To Be Acquired

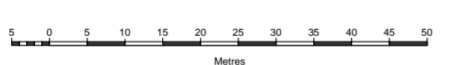

Prepared by:
 Land Referencing Services LLP
 www.land-referencing.co.uk

LRS
 LAND REFERENCING SERVICES[®]

This map is based upon Ordnance Survey material with the permission of Ordnance Survey on behalf of the Controller of Her Majesty's Stationery Office © Crown copyright and database rights 2021 Ordnance Survey 100024272

Where applicable the plot boundaries show the general boundary of the registered land, it does not show the exact line of the boundaries. Measurements scaled from this plan may not match measurements between the same points on the ground.

Date: 26/01/2021 Sheet Number: 1 of 1 Version Number: v1.0

Scale: 1:500@ A2

Haringey
 LONDON

THE COMMON SEAL OF THE MAYOR AND BURGESSES OF THE LONDON BOROUGH OF HARINGEY WAS HEREUNTO AFFIXED IN THE PRESENCE OF:

.....

(AUTHORISED SIGNATORY)

DATED THIS..... DAY OF..... 2021

