


Map referred to in The London Borough of Haringey (High Road West Phase A) Compulsory Purchase Order 2023

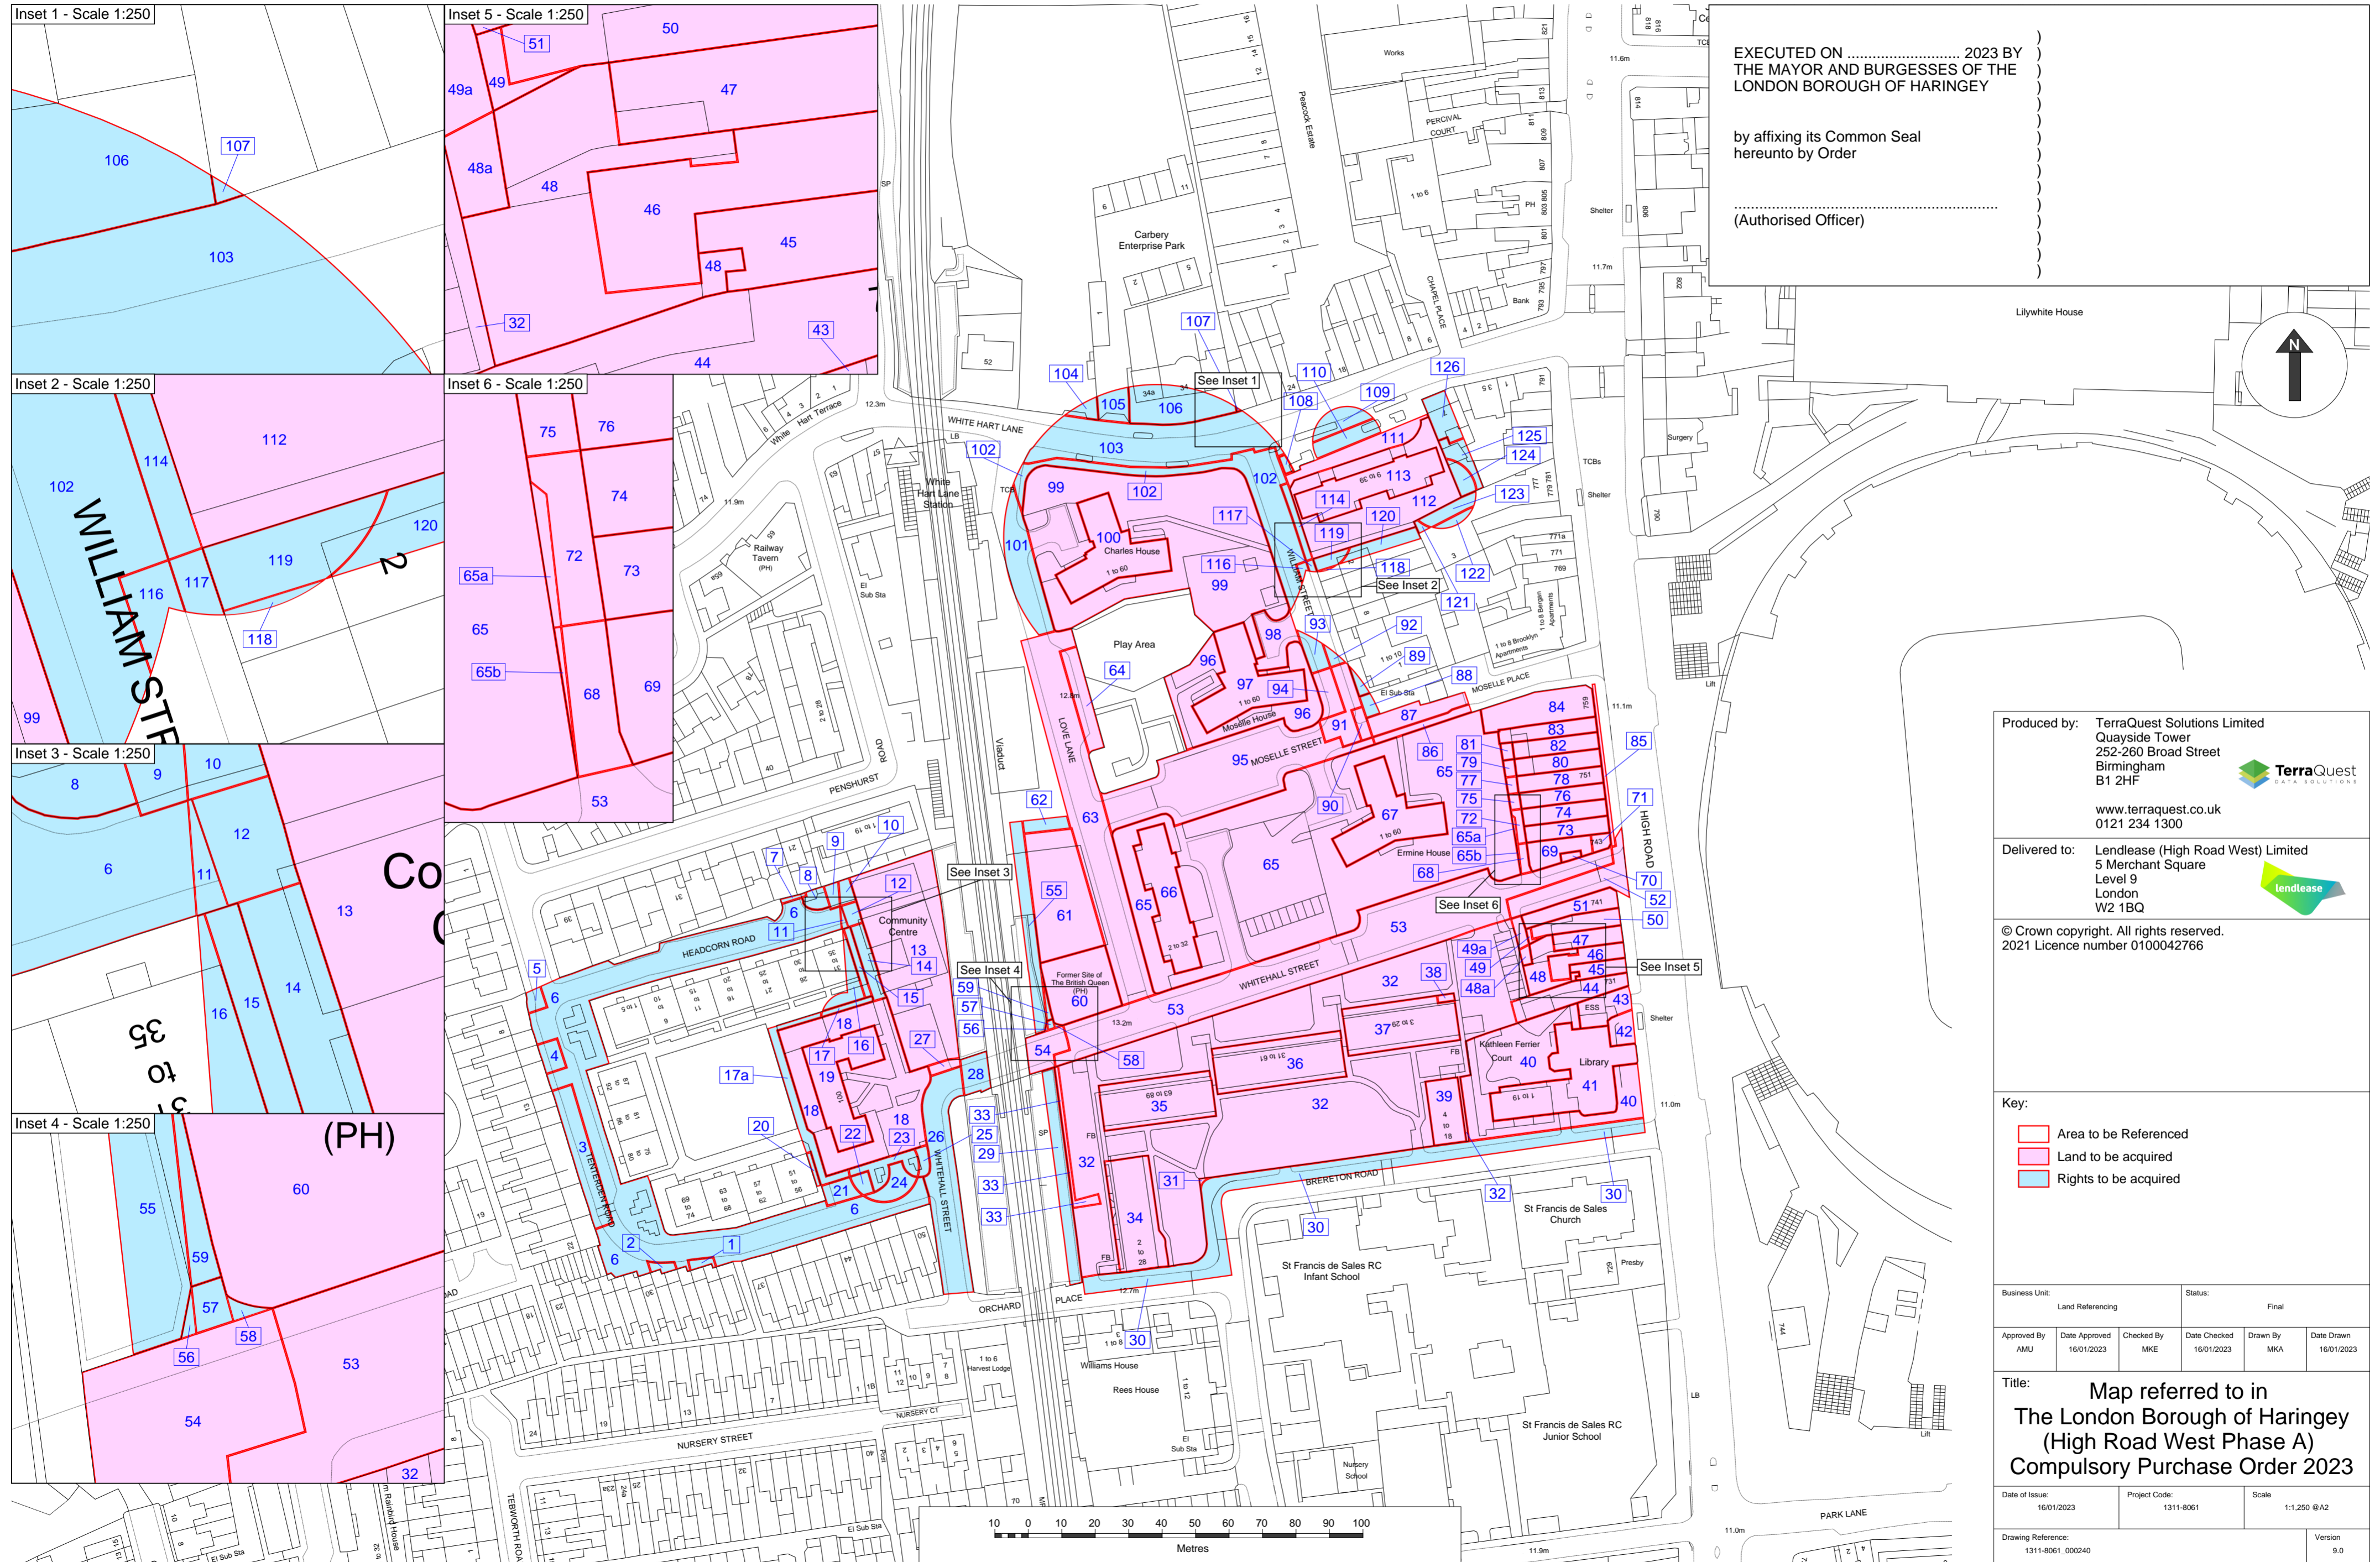


EXECUTED ON 2023 BY
 THE MAYOR AND BURGESSES OF THE
 LONDON BOROUGH OF HARINGEY

by affixing its Common Seal
 hereunto by Order


.....
 (Authorised Officer)

Produced by: TerraQuest Solutions Limited
 Quayside Tower
 252-260 Broad Street
 Birmingham
 B1 2HF

 TerraQuest
 DATA SOLUTIONS

www.terraquest.co.uk
 0121 234 1300

Delivered to: Lendlease (High Road West) Limited
 5 Merchant Square
 Level 9
 London
 W2 1BQ

 Lendlease

© Crown copyright. All rights reserved.
 2021 Licence number 0100042766

Key:

- Area to be Referenced
- Land to be acquired
- Rights to be acquired

| | | | | | |
|------------------------------------|-----------------------------|-------------------|----------------------------|-----------------|--------------------------|
| Business Unit: Land Referencing | | Status: Final | | | |
| Approved By AMU | Date Approved 16/01/2023 | Checked By MKE | Date Checked 16/01/2023 | Drawn By MKA | Date Drawn 16/01/2023 |

Title:
**Map referred to in
 The London Borough of Haringey
 (High Road West Phase A)
 Compulsory Purchase Order 2023**

| | | |
|--|----------------------------|------------------------|
| Date of Issue: 16/01/2023 | Project Code: 1311-8061 | Scale: 1:1,250 @ A2 |
| Drawing Reference: 1311-8061_000240 | Version: 9.0 | |